


- Garage fire separations shall comply with the following:
1. The private garage shall be separated from the dwelling unit and its attic area by means of a minimum 1/2-inch (12.7 mm) gypsum board applied to the garage side. Garages beneath habitable rooms shall be separated from all habitable rooms above by not less than 5/8-inch Type X gypsum board or equivalent. Door openings between a private garage and the dwelling unit shall be equipped with either solid wood doors, or solid or honeycomb core steel doors not less than 1 3/8 inches (34.9 mm) thick, or doors in compliance with Section 715.3.3. Openings from a private garage directly into a room used for sleeping purposes shall not be permitted.
 2. Ducts in a private garage and ducts penetrating the walls or ceilings separating the dwelling unit from the garage shall be constructed of a minimum 0.019-inch (0.48 mm) sheet steel and shall have no openings into the garage.
 3. A separation is not required between a Group R-3 and U carport provided the carport is entirely open on two or more sides and there are not enclosed areas above.
 4. When installing an attic access and/or pull-down stair unit in the garage, devise shall have a minimum 20 min. fire rating.

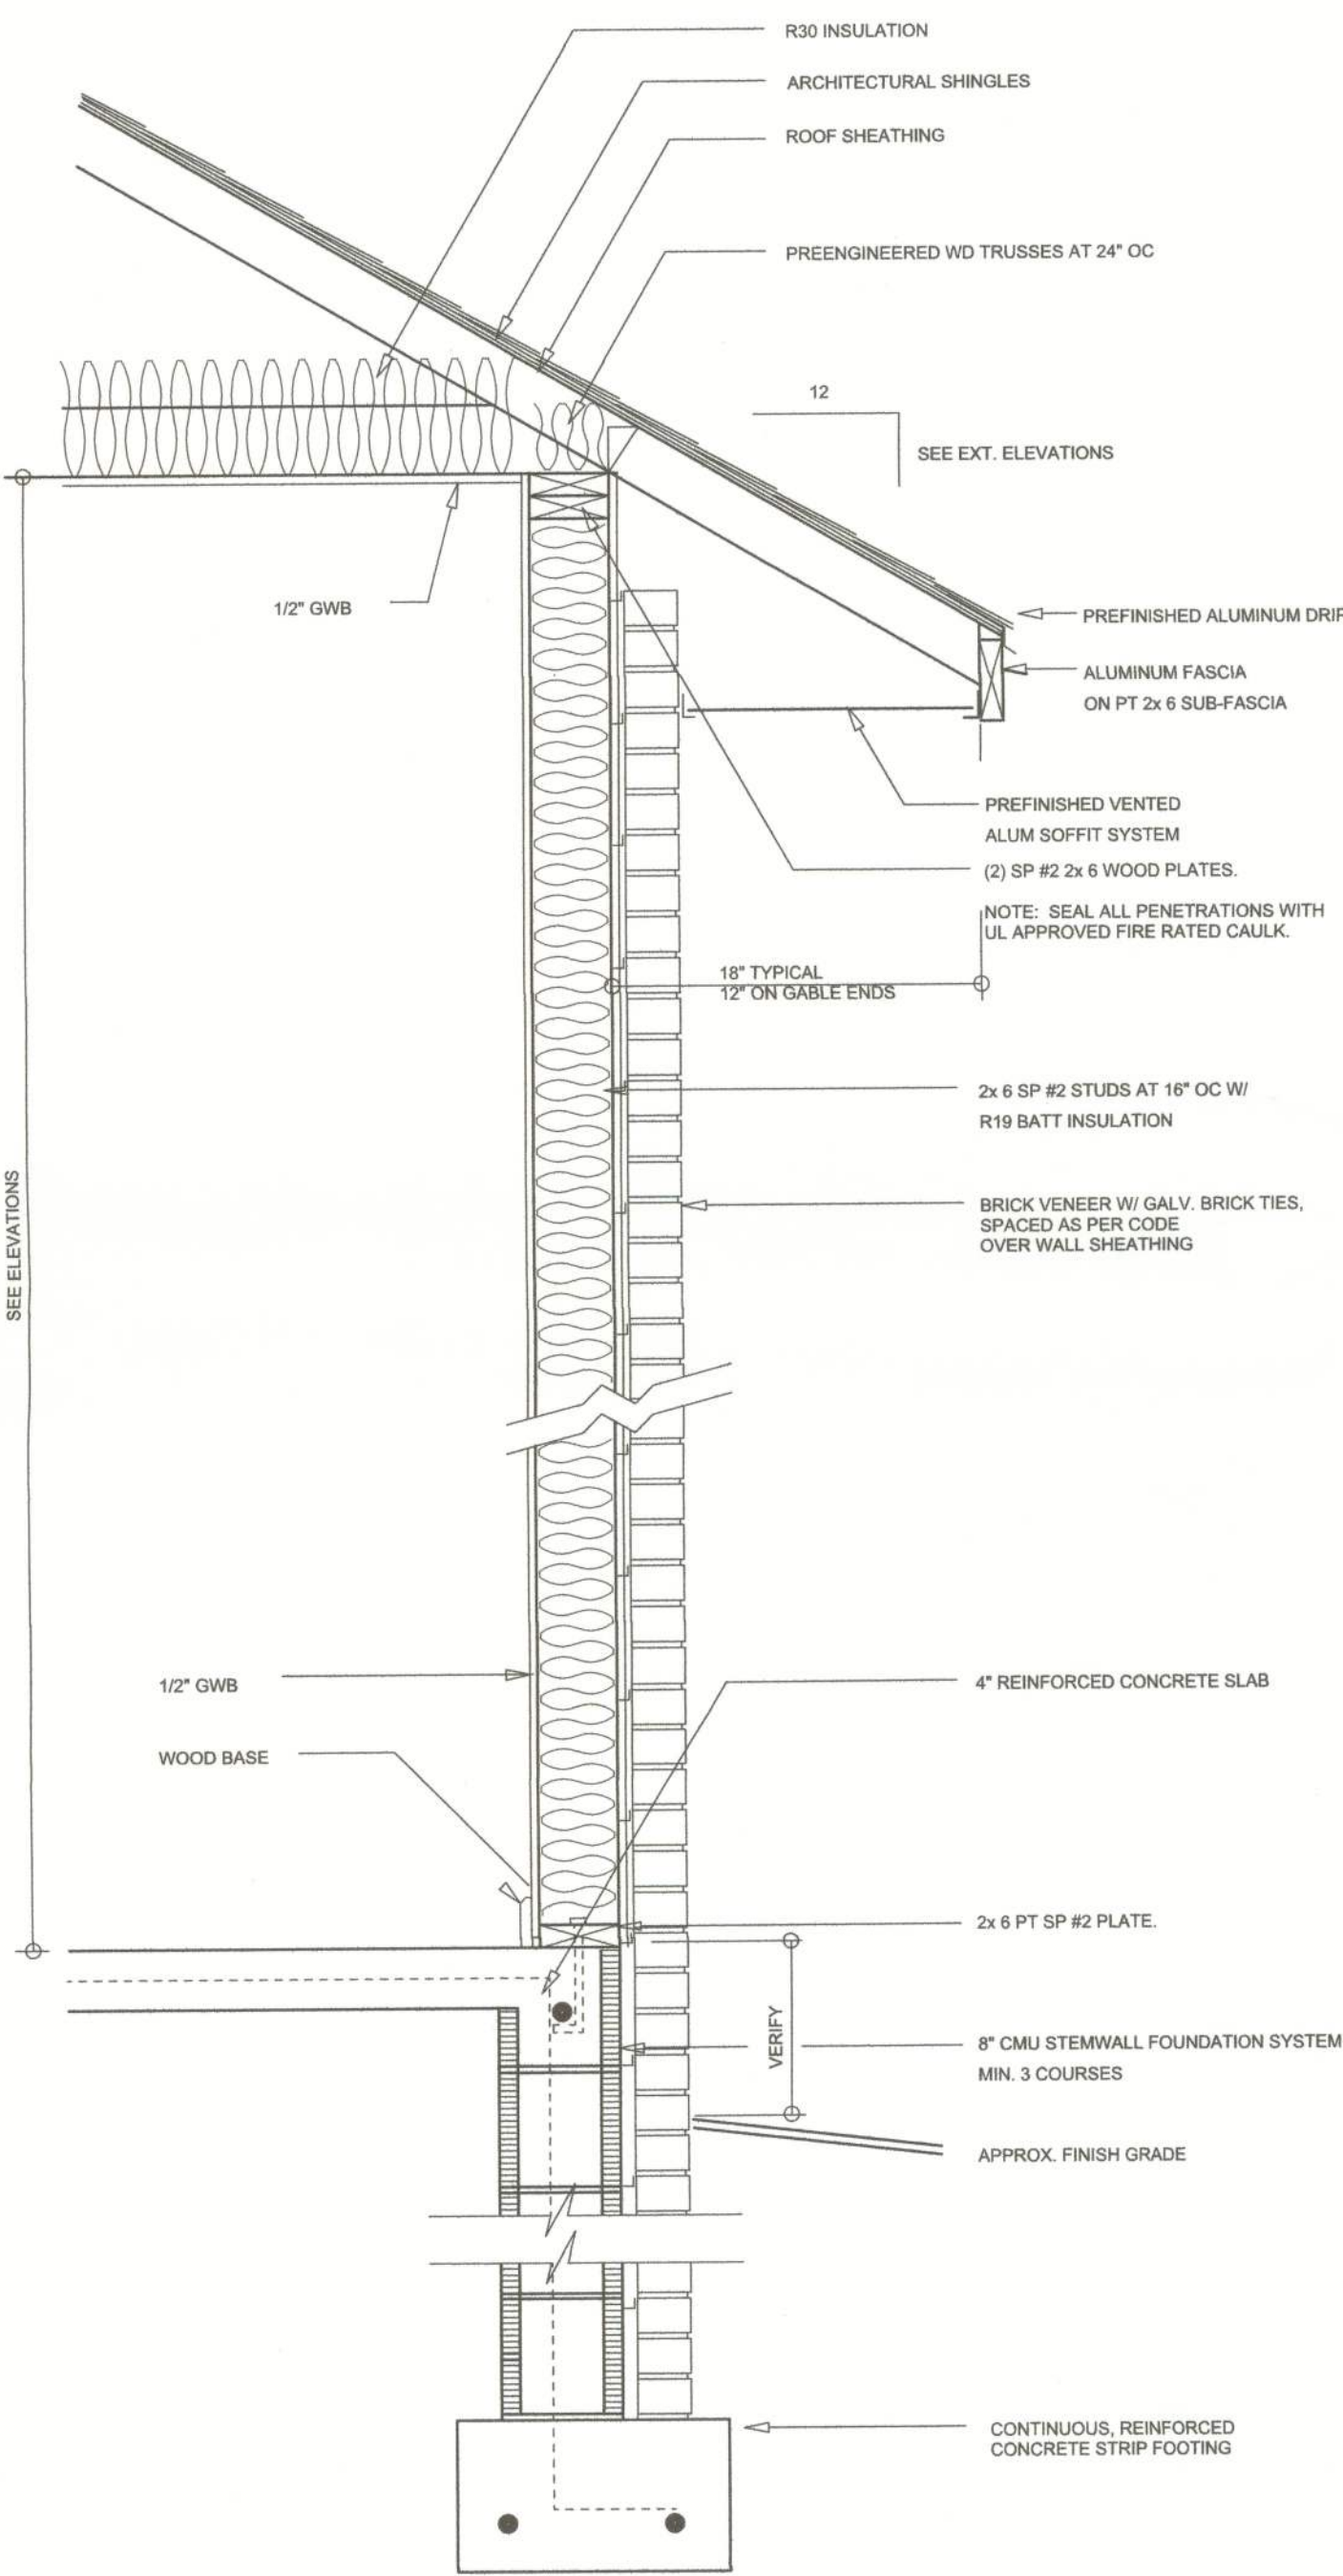


TYPICAL WALL SECTION
SCALE: 1/4" = 1'-0"

AREA SUMMARY

LIVING AREA	3393	S.F.
BONUS ROOM	1302	S.F.
LIVING AREA	4695	S.F.
GARAGE AREA	820	S.F.
ENTRY PORCH AREA	83	S.F.
COVERED PORCH AREA	503	S.F.
GARDEN AREA	144	S.F.
TOTAL AREA	6245	S.F.

FLOOR PLAN
SCALE: 1/4" = 1'-0"

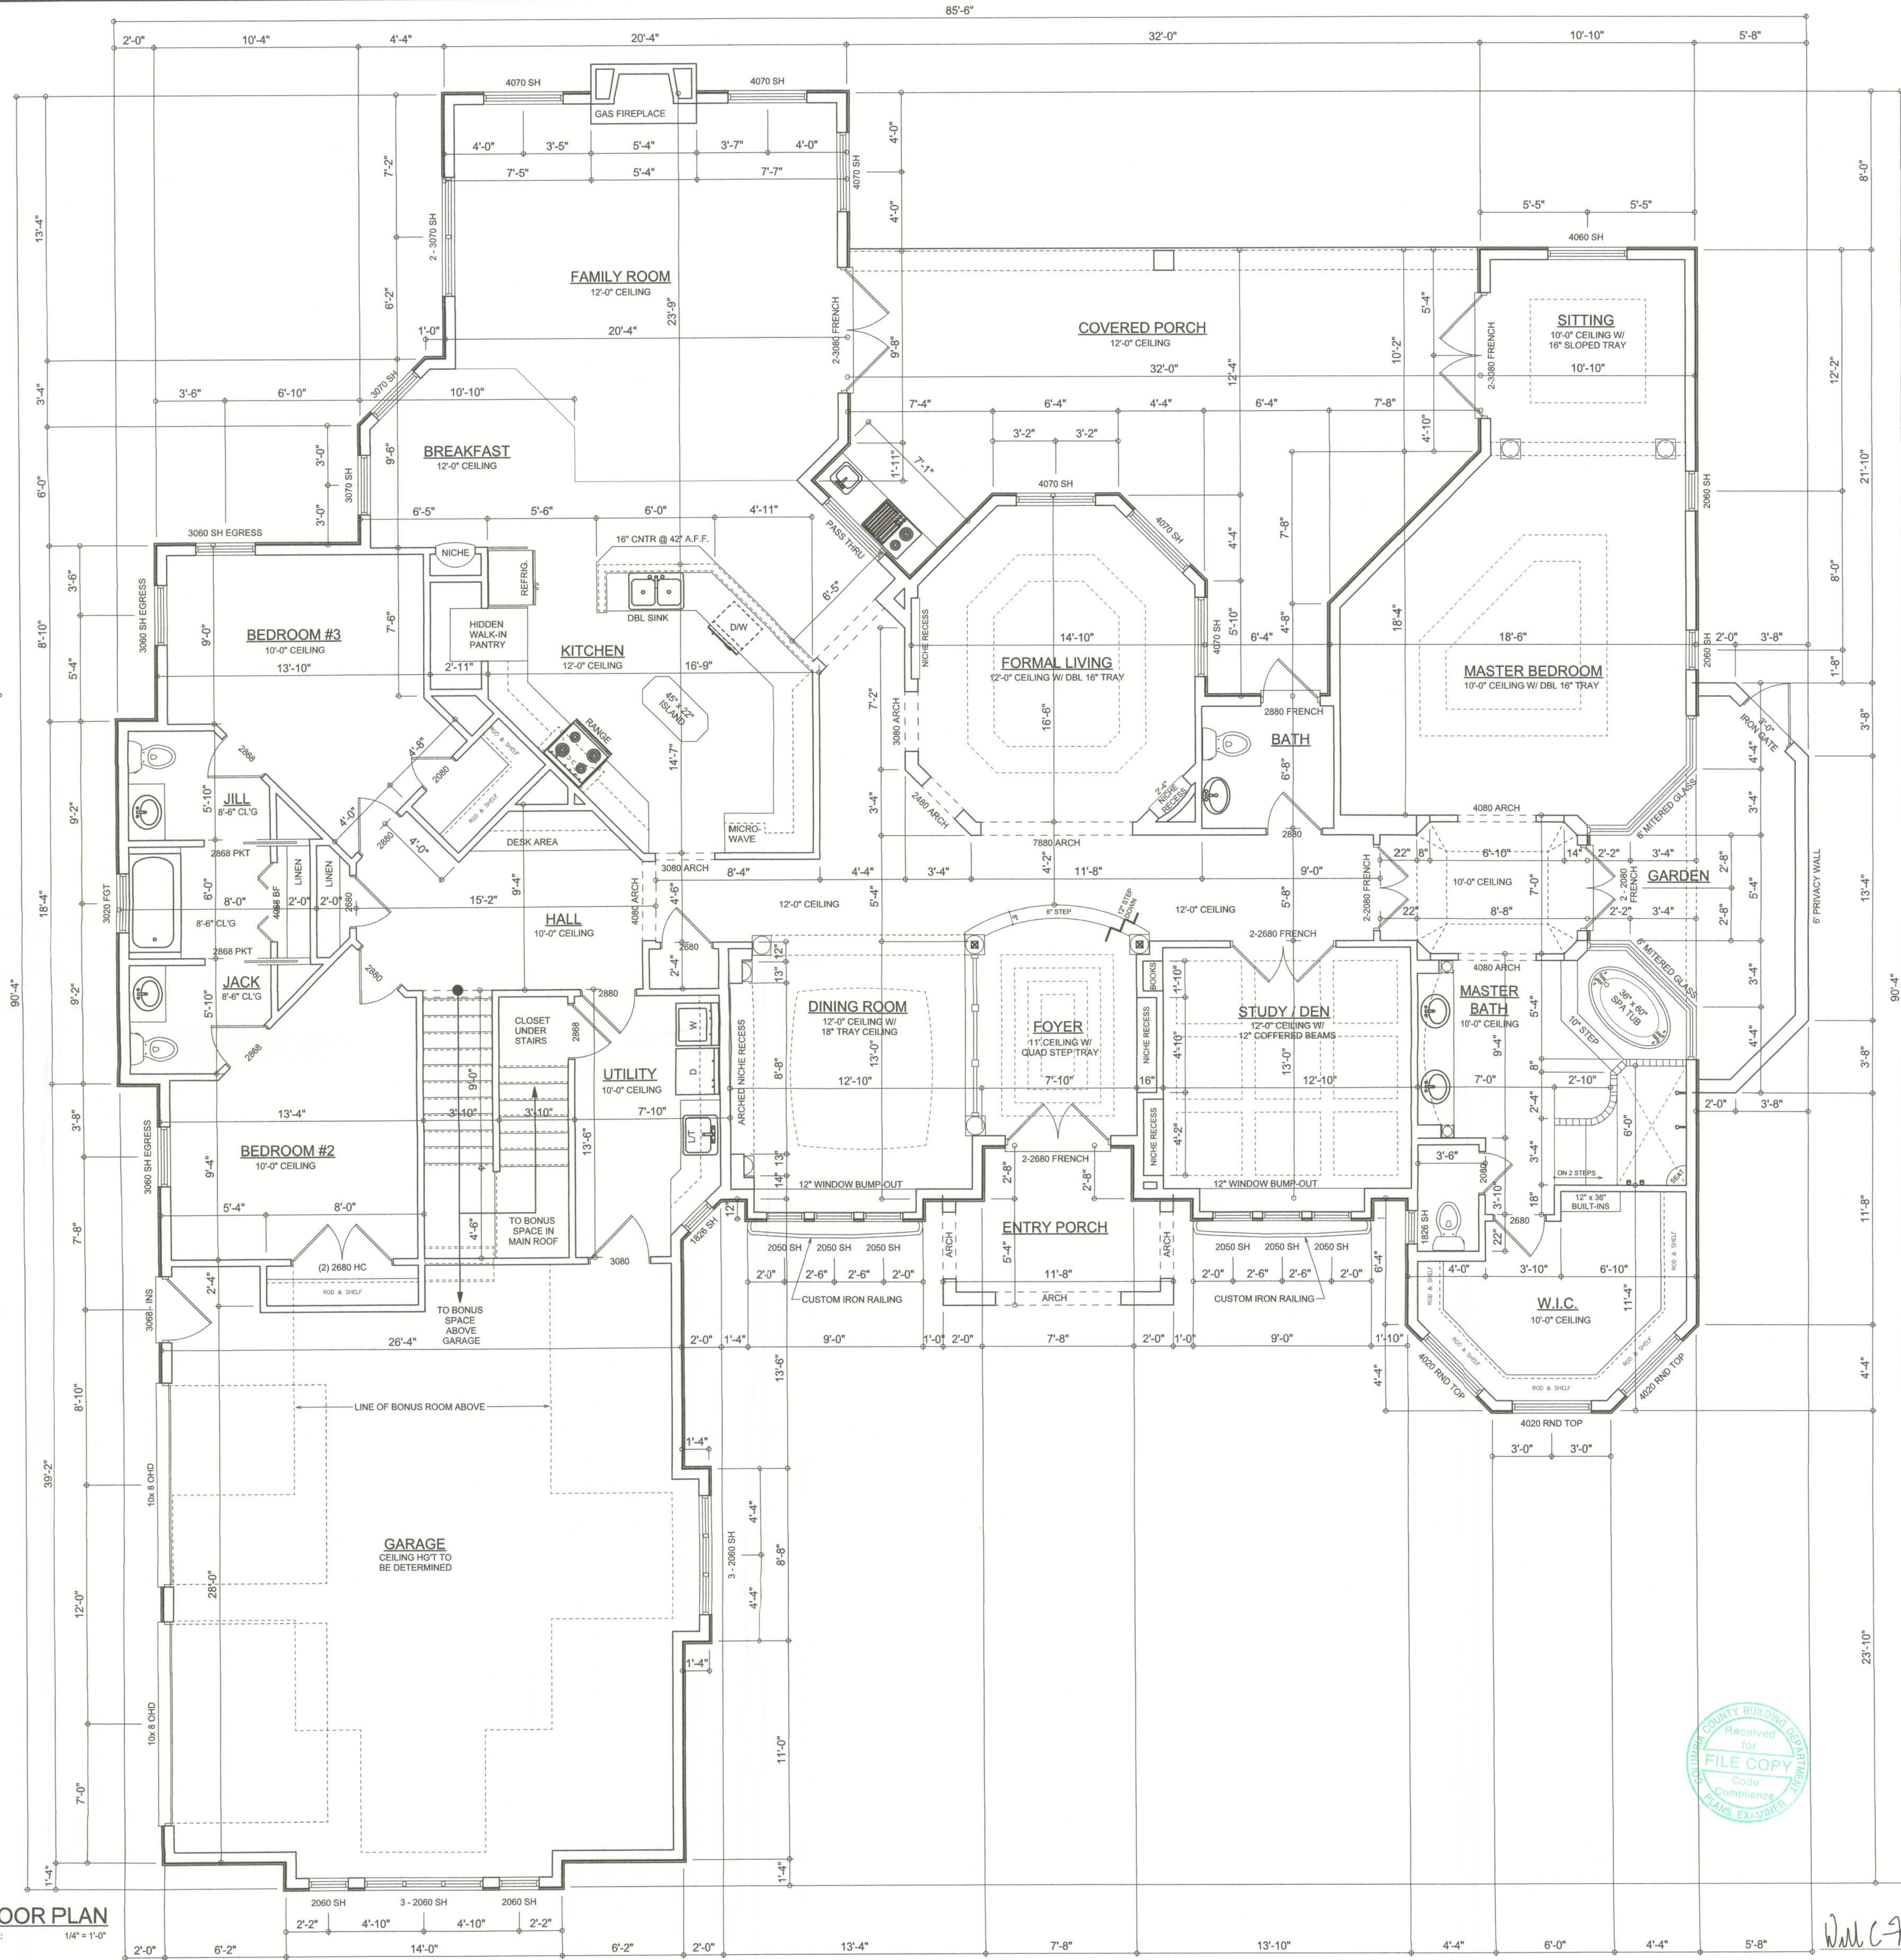


REVISIONS
September 15, 2008



DIMENSIONED FLOOR PLAN
SCALE: 1/4" = 1'-0"

A HOME DESIGN FOR:
CHARLES & MARLENE MEADE
PROJECT ADDRESS: LOT 1 COLUMBIA MEADOWS SID, COLUMBIA COUNTY, FL

©WILLIAM MYERS
DESIGN
P.O. BOX 1513
LAKE CITY, FL 33506
(386) 758-8406
will@willmyers.net

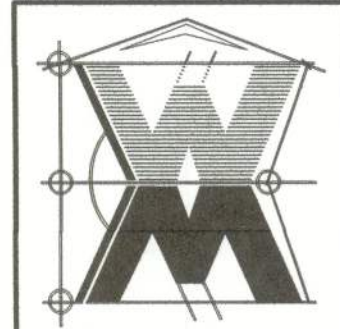

JOB NUMBER
080707

SHEET NUMBER
A.3
OF 5 SHEETS