



**GENERAL INTERIOR FINISH SCHEDULE:**

- FLOOR AREA:** CARPET AND PAD, PATTERN & COLOR AS PER THE OWNER OR LAMINATE STRIP WOOD - SEE OWNER FOR CHANGES
- RESTROOM FLOOR:** THINSET CERAMIC TILE OR NATURAL STONE, PAT. & COLOR AS SELECTED BY THE OWNER
- BASE:** TRIM AS PER DETAIL ON A2, COLOR AS SELECTED BY THE OWNER OR CERAMIC TILE OR STONE - MATCH WITH FLOORING
- TRIM:** COVERS, GROINS, CASINGS, CHAIRRAILS AND THE LIKE AS PER DETAIL ON A2, STAIN & VARNISH OR PAINT COLOR AS SELECTED BY THE OWNER
- WALLS:** 1/2" GIBB PRIMED AND PAINTED 2 COATS LATEX WALL PAINT, COLOR & GLOSS AS SELECTED BY THE OWNER
- MAIN CEILING:** 5/8" GIBB DIRECT HUNG, TAPED & FINISHED, W/ 2 COATS OF LATEX CEILING PAINT, COLOR & GLOSS AS SELECTED BY THE OWNER
- APPLIED FINISHES:** APPLIED FINISHES TO GIBB, (i.e. SPRAY, KNOCK-DOWN, SKIP-TROUPEL AND SIMILAR TREATMENTS) AS DIRECTED BY THE OWNER
- CABINETS:** AS SELECTED BY THE OWNER MINIMUM A81 GRADE, (CUSTOM) - ALL COUNTERTOPS SHALL BE AS SELECTED BY THE OWNER

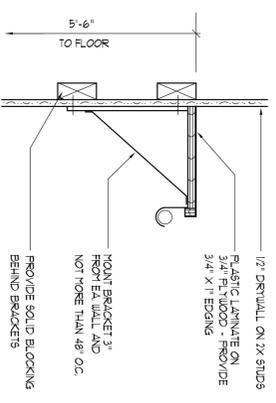


**Closest Rod & Shelf Detail**

SCALE: NONE

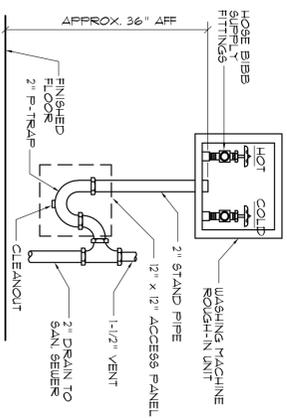


**Washing Machine DET.**

NT 5.

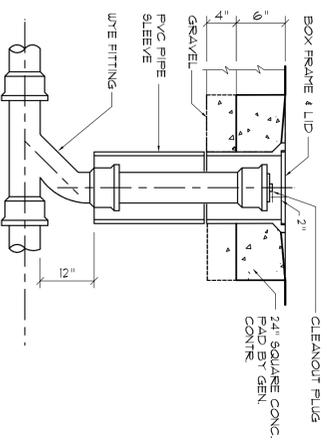


**Outdoor Cleanout Detail**

NT 5.

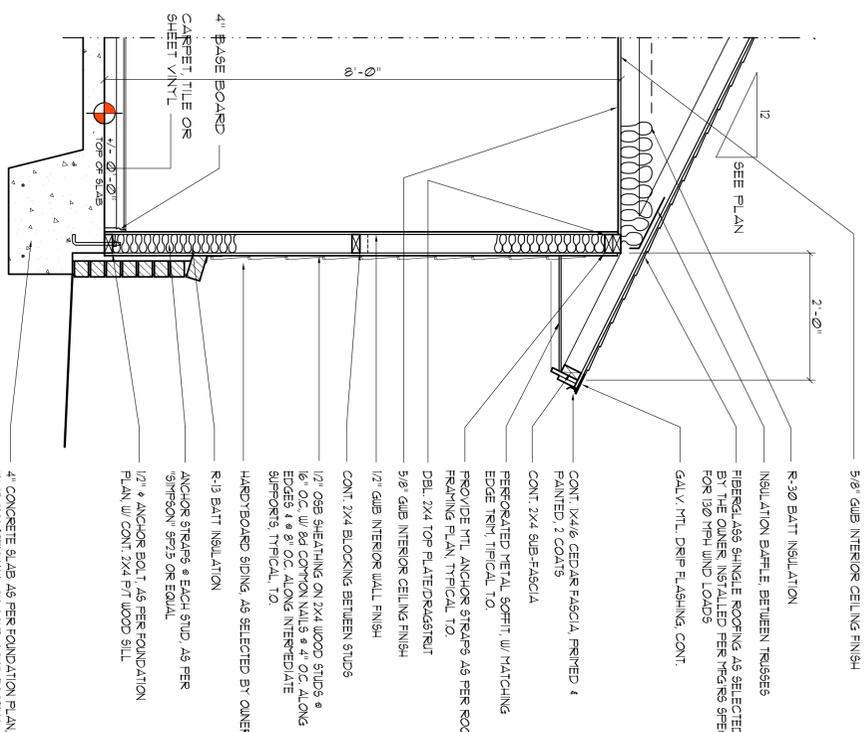


**Typical 8-1/2" Wall Section**

SCALE: 3/4" = 1'-0"

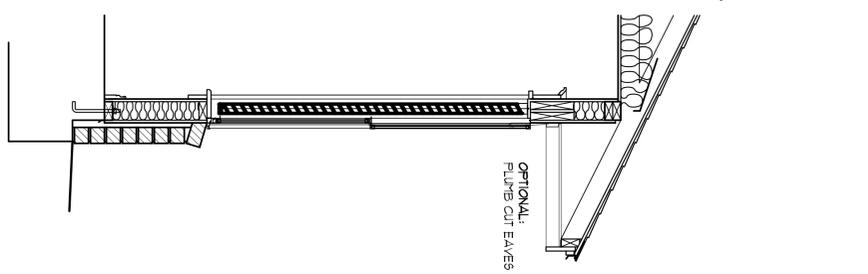

**POST DETAIL**

SCALE: 1" = 1'-0"

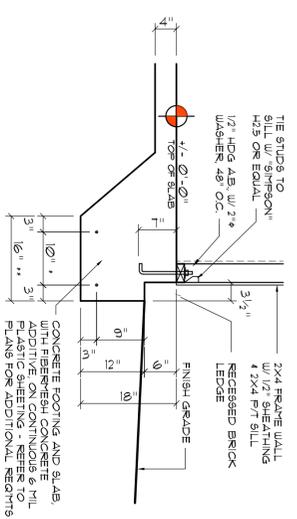


**Typ. Mono. Fig. DET.**

SCALE: 3/4" = 1'-0"



| AREA OF ATTIC | REQD LF OF VENT | NET FREE AREA OF VENT | AREA OF VENT |
|---------------|-----------------|-----------------------|--------------|
| 1400 SF       | 101 LF          | 450 SQ IN             | 150 SQ IN    |
| 1900 SF       | 141 LF          | 630 SQ IN             | 210 SQ IN    |
| 2200 SF       | 161 LF          | 720 SQ IN             | 240 SQ IN    |
| 2500 SF       | 181 LF          | 810 SQ IN             | 270 SQ IN    |
| 2800 SF       | 201 LF          | 900 SQ IN             | 300 SQ IN    |
| 3100 SF       | 221 LF          | 990 SQ IN             | 330 SQ IN    |
| 3400 SF       | 241 LF          | 1080 SQ IN            | 360 SQ IN    |
| 3600 SF       | 261 LF          | 1170 SQ IN            | 390 SQ IN    |

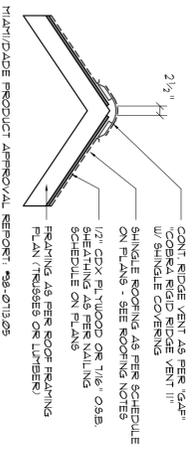

**Ridge Vent Detail**


SCALE: 3/4" = 1'-0"



| ROOFING METALS FOR FLASHING/ROOFING |                         |                      |             |
|-------------------------------------|-------------------------|----------------------|-------------|
| MINIMUM THICKNESS REQUIREMENTS      |                         |                      |             |
| MATERIAL                            | MINIMUM THICKNESS (in.) | GAGE                 | WEIGHT (oz) |
| COPPER                              |                         |                      | 16          |
| ALUMINUM                            | 0.074                   |                      |             |
| GALVANIZED STEEL                    | 0.0719                  | 26 (ZINC COATED 950) |             |

**Roofing/Flashing Dets.**

SCALE: NONE

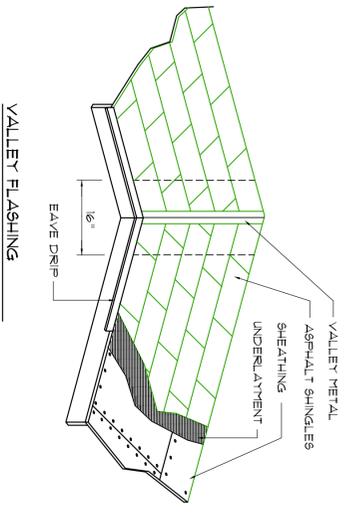

DATE: 23SEP 2025  
 COM: 2K2549  
 SHEET: A.4  
 4 OF 9

1728 NW BROWN RD  
 SUITE 300  
 386-365-4355  
 N3 ARCHITECT

U.S. T.O.M. ARCHITECTURAL DESIGN

1972-2025  
 N.P. Gisher, Architect

TOUCHSTONE CONSTRUCTION INC.  
 LAKE CITY, FLORIDA  
 WALL SECTION & DETAILS

REVISION:  
 DRAWN: 1P8  
 08/20/2025