



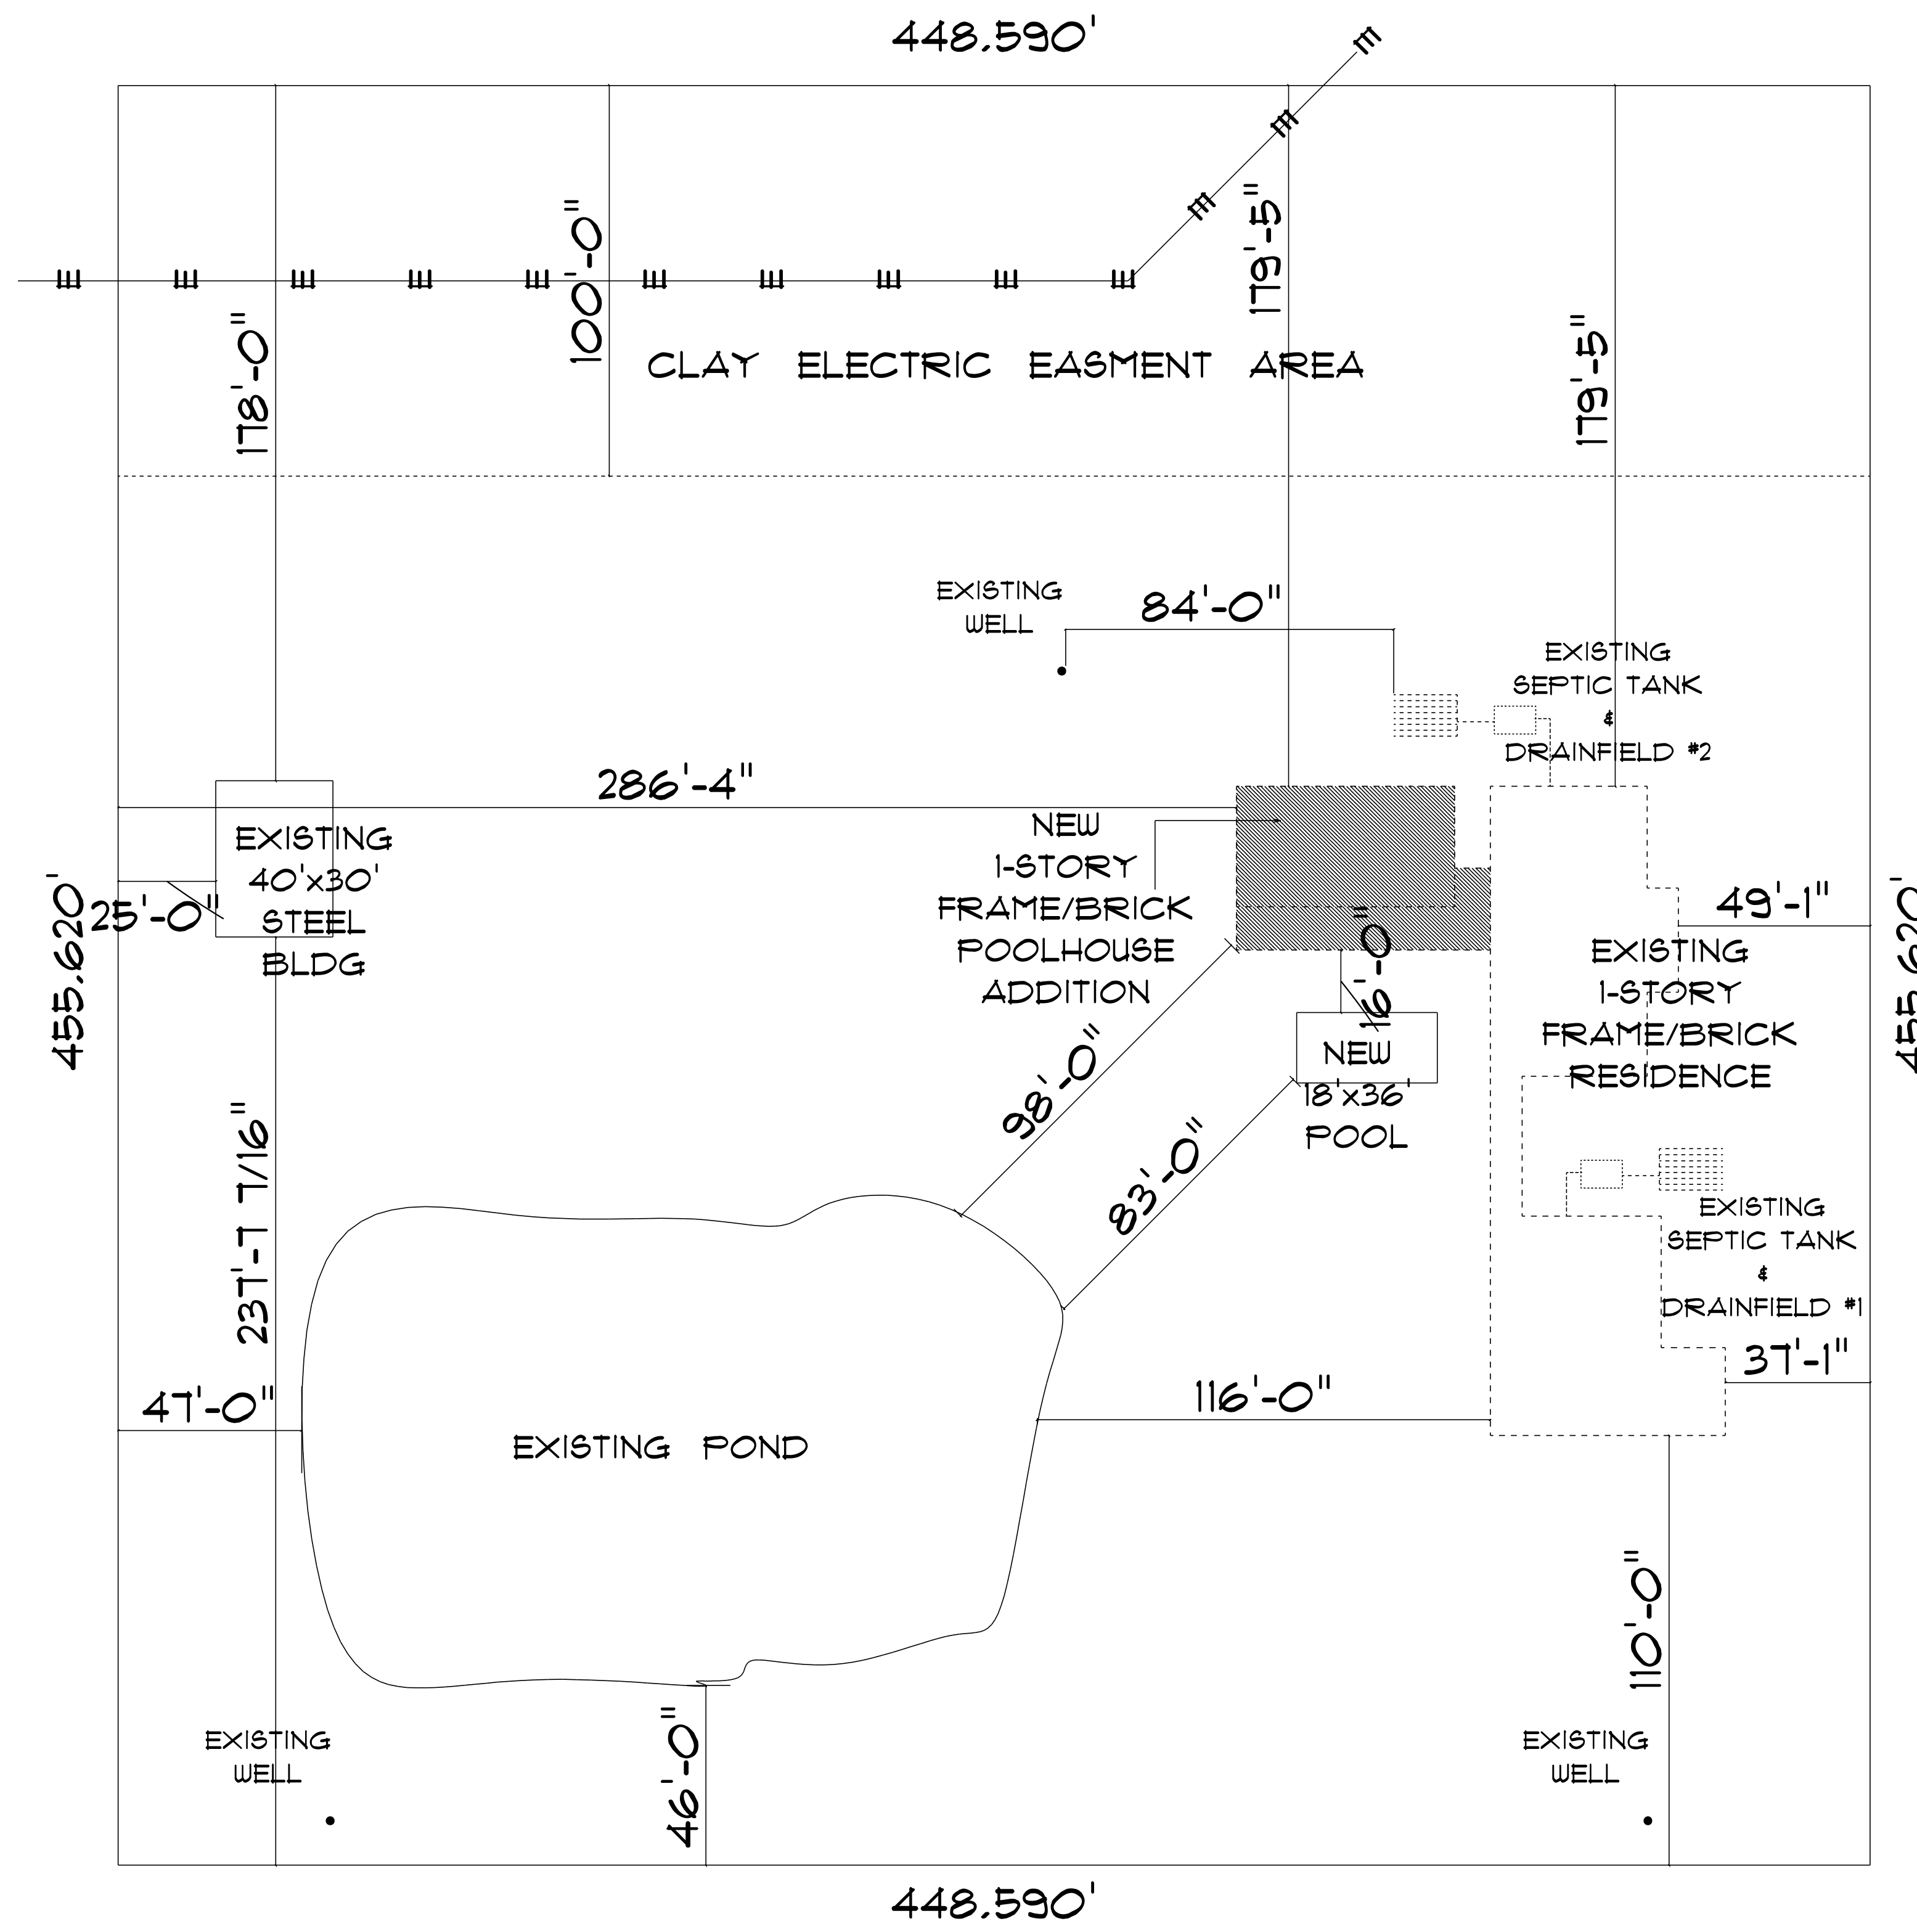

COUNTRY CLUB ROAD
C/L

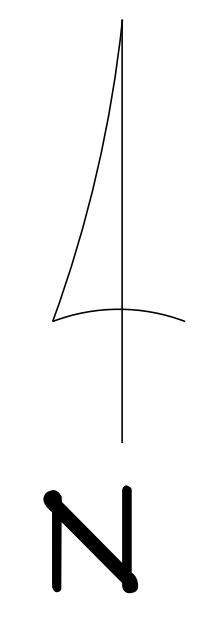

* SITE PLAN *
SCALE : 1" = 50'-0"

POOL HOUSE ADDITION for CHUCK & SUSAN JENKINS	
FLORIDA	
Teena M. Ruffo 2925 SW 5R 41 Lake City Florida, 33025 Cell: (386) 861-1191 Email: teenaruffo@gmail.com	
PRINTED DATE: Friday, January 15, 2021	
DRAWN BY: Teena M. Ruffo	CHECKED BY:
BUILDING CONTRACTOR	
FINALS DATE:	
JOB NUMBER:	
DRAWING NUMBER	
A-1	
OF 6 SHEET	