


Patrick M  
McKee

Digitally signed by Patrick M McKee  
DN: C=US, O=Unaffiliated,  
OU=A01410C00000173712FAABD000  
050BB, CN=Patrick M McKee  
Reason: I am the author of this document  
Location:  
Date: 2020-07-23 12:06:20  
Foxit PhantomPDF Version: 9.4.1

## KEY PLAN

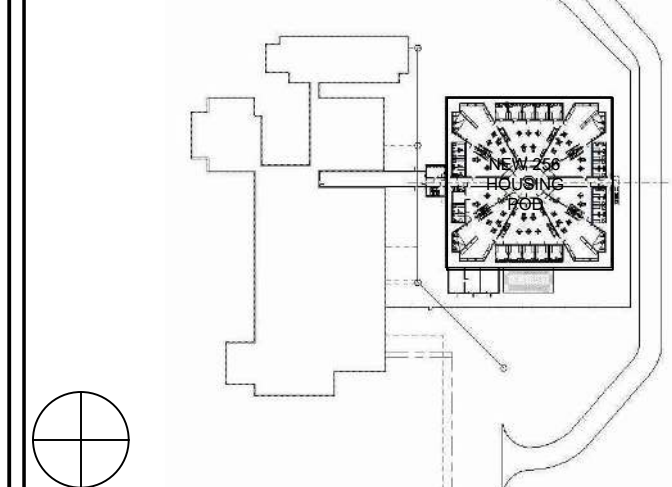

COLUMBIA COUNTY DETENTION FACILITY  
389 NW Quinter St, Lake City, FL 32055

---

COLUMBIA COUNTY BOARD OF COUNTY  
COMMISSIONERS

SCALE AS NOTED

No.	Description	Date

## REVISIONS

DRAWN BY	SKS
APPROVED BY	BVP
CHECKED BY	PMM
DATE	July 24, 2020

TITLE
-------


## METAL BUILDING DETAILS

PROJECT NO.	50101397
-------------	----------

S-221

SHEET NO. \_\_\_\_\_


DESTROY AFTER USE

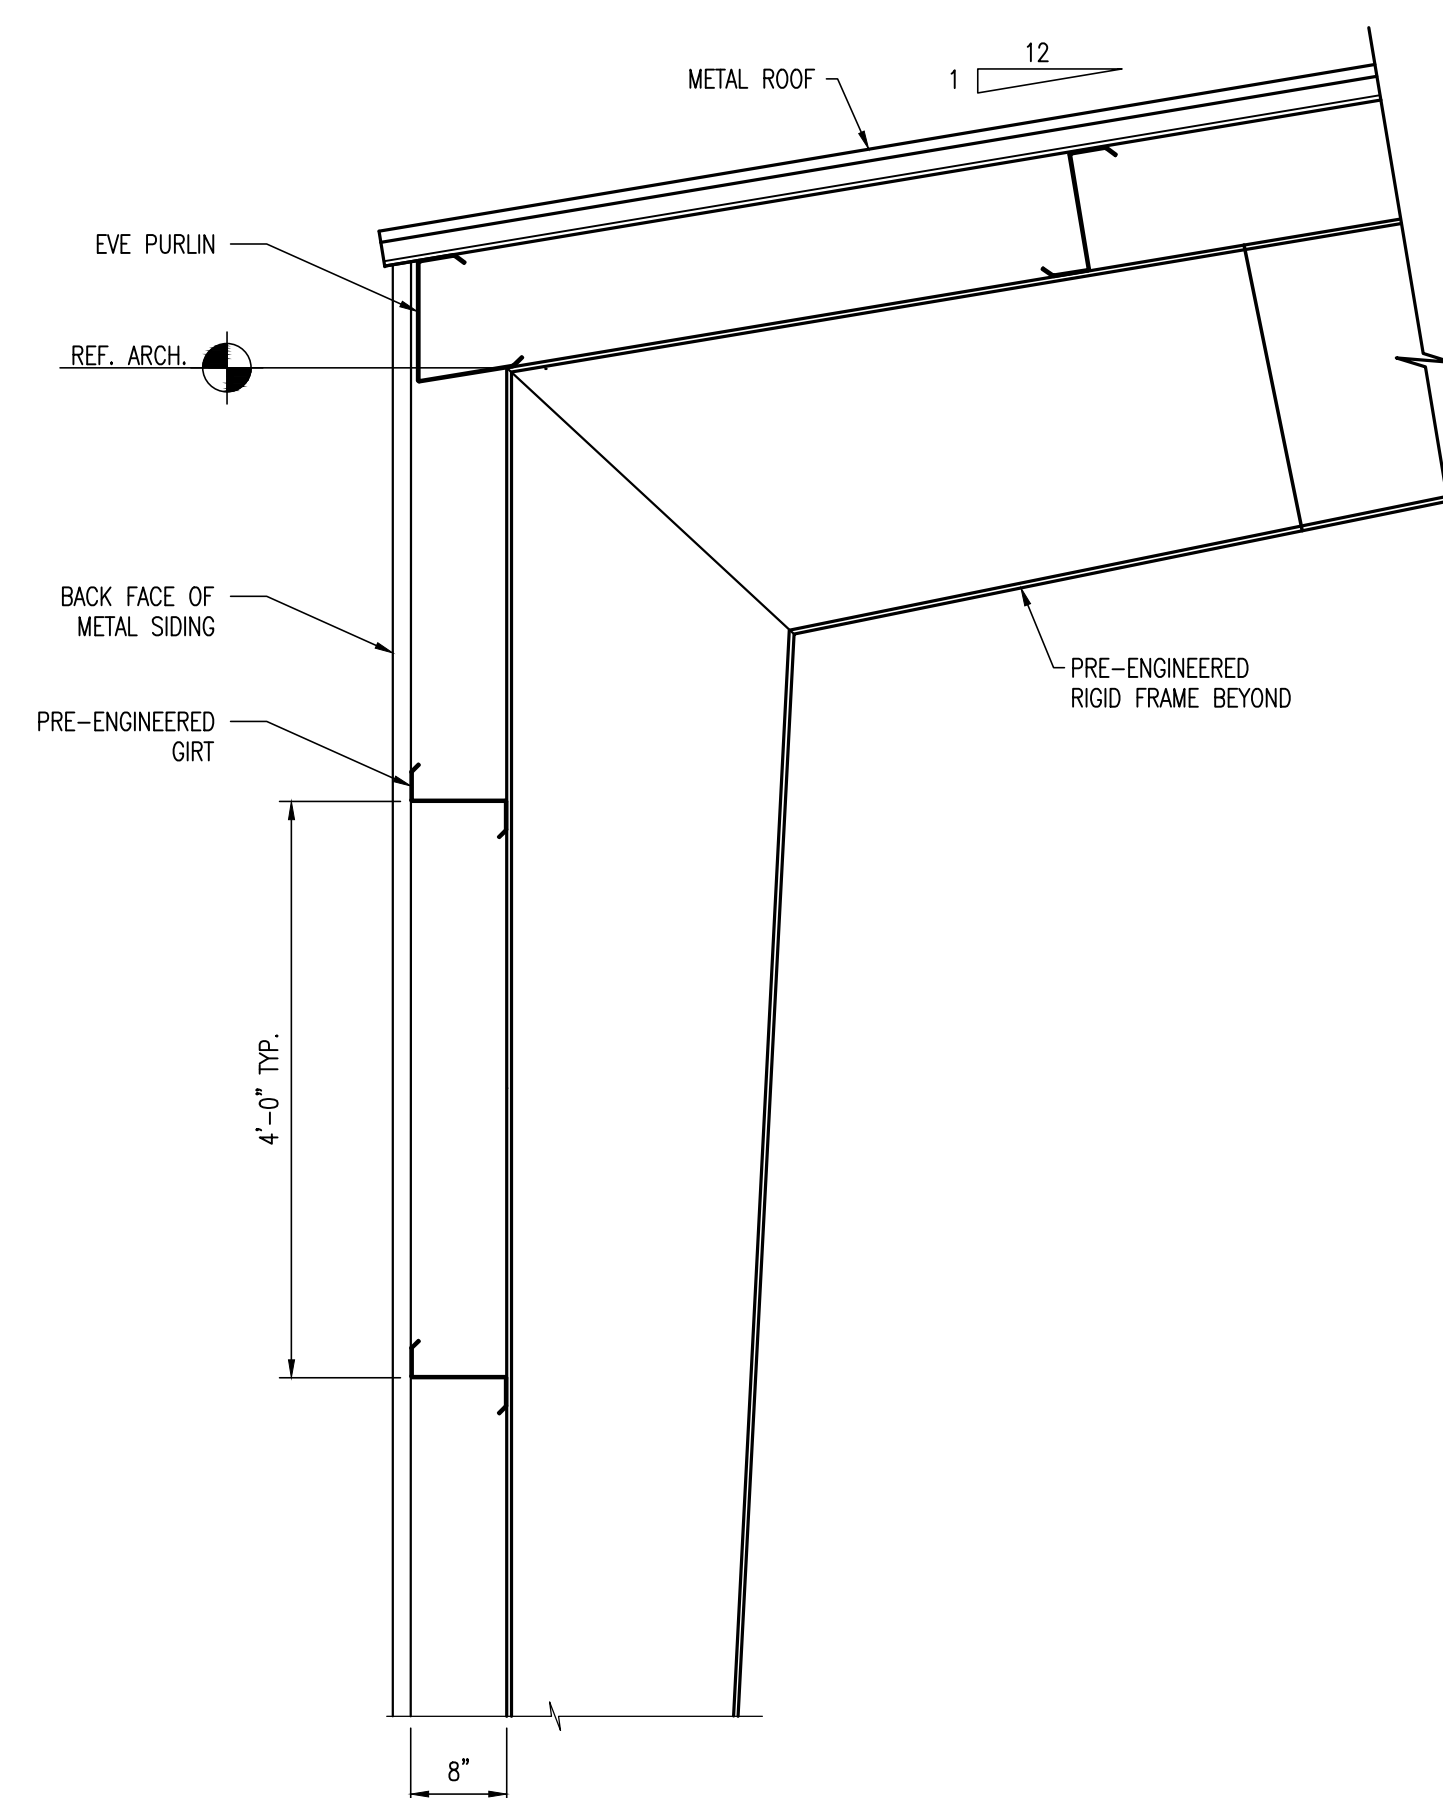

TYPICAL PEMB RIGID FRAME SECTION

SCALE:  $\frac{1}{2}" = 1'-0"$


(A)  
S-221

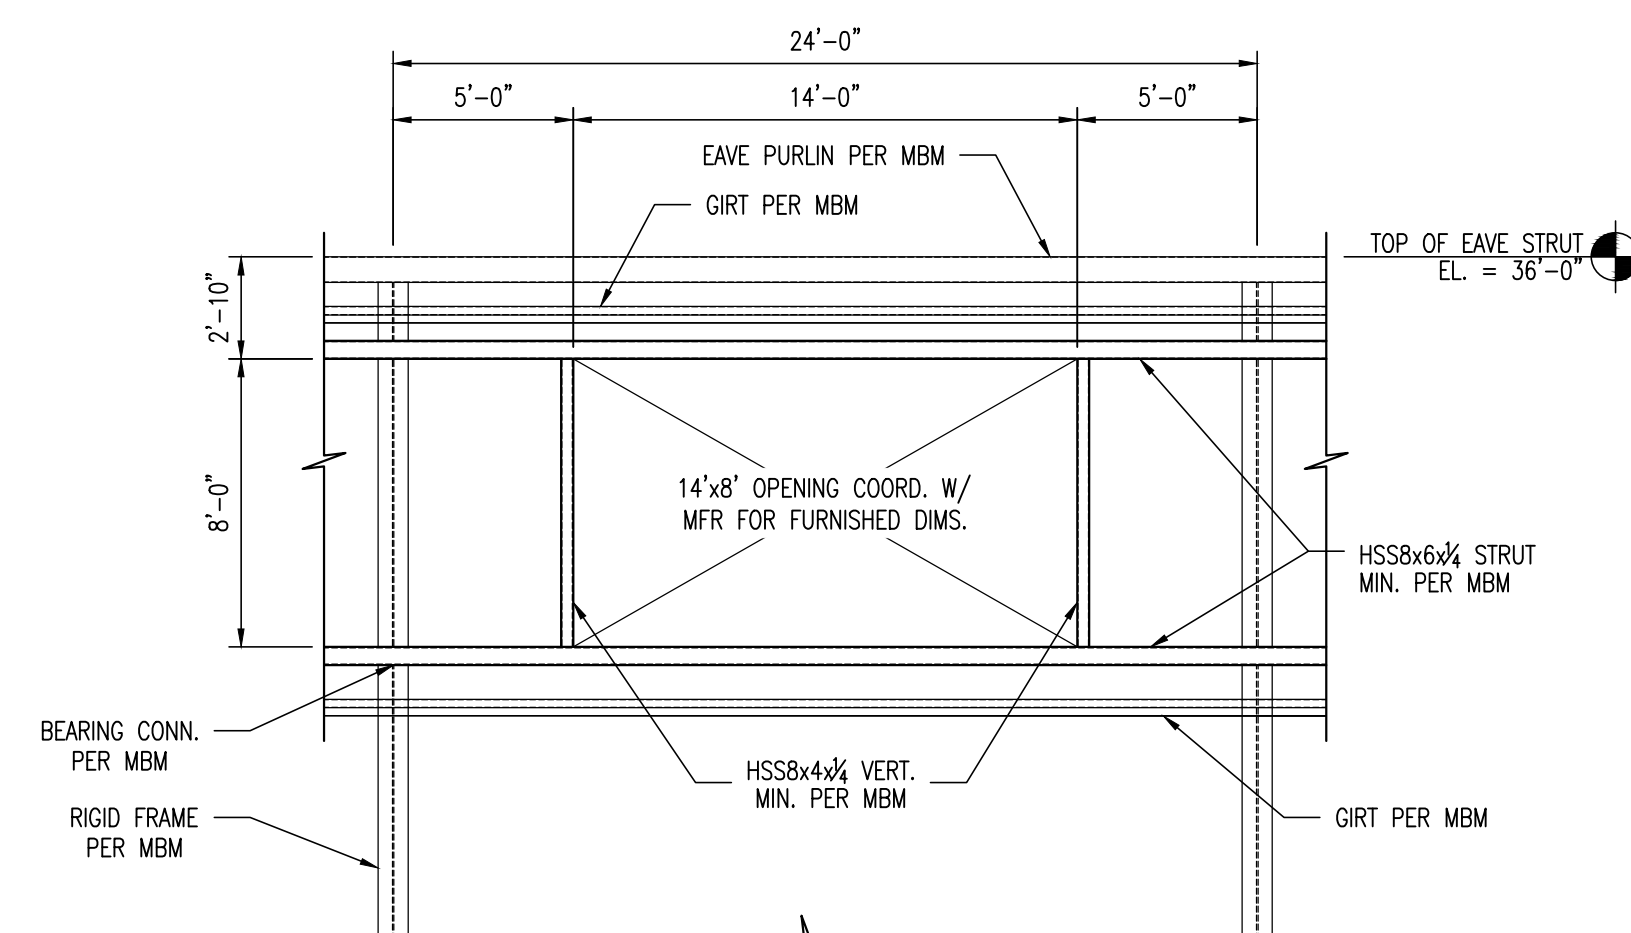

TYPICAL LOUVER SUPPORT ELEVATION

SCALE:  $\frac{3}{16}'' = 1'-0''$


(B)  
S-221

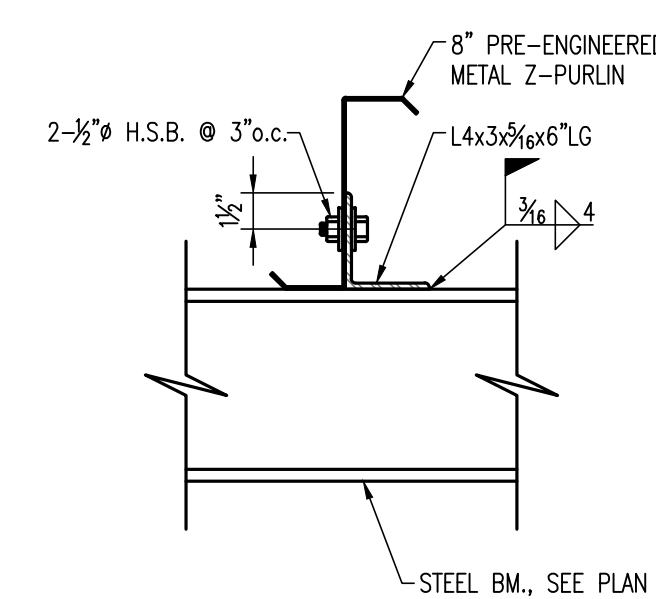


TYPICAL PURLIN-TO-BEAM CONNECTION

SCALE:  $\frac{3}{4}" = 1'-0"$


C  
S-221

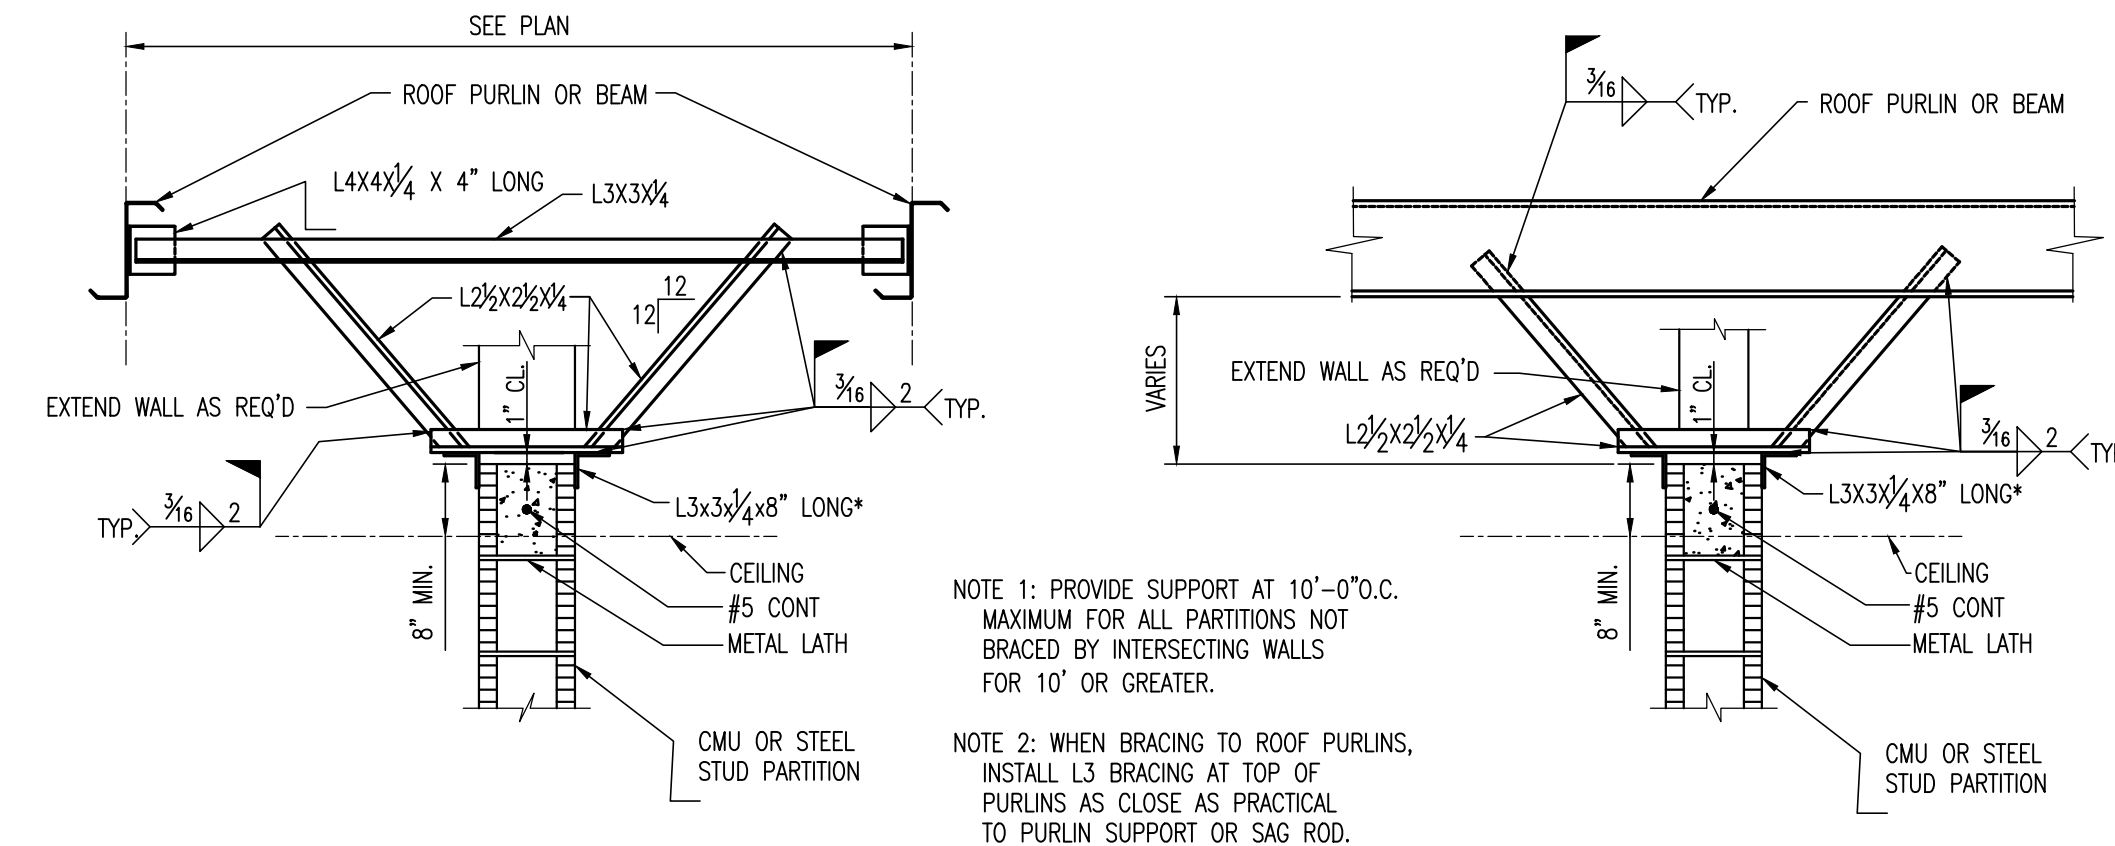

(APPLICABLE TO ALL NON-LOADBEARING WALLS)

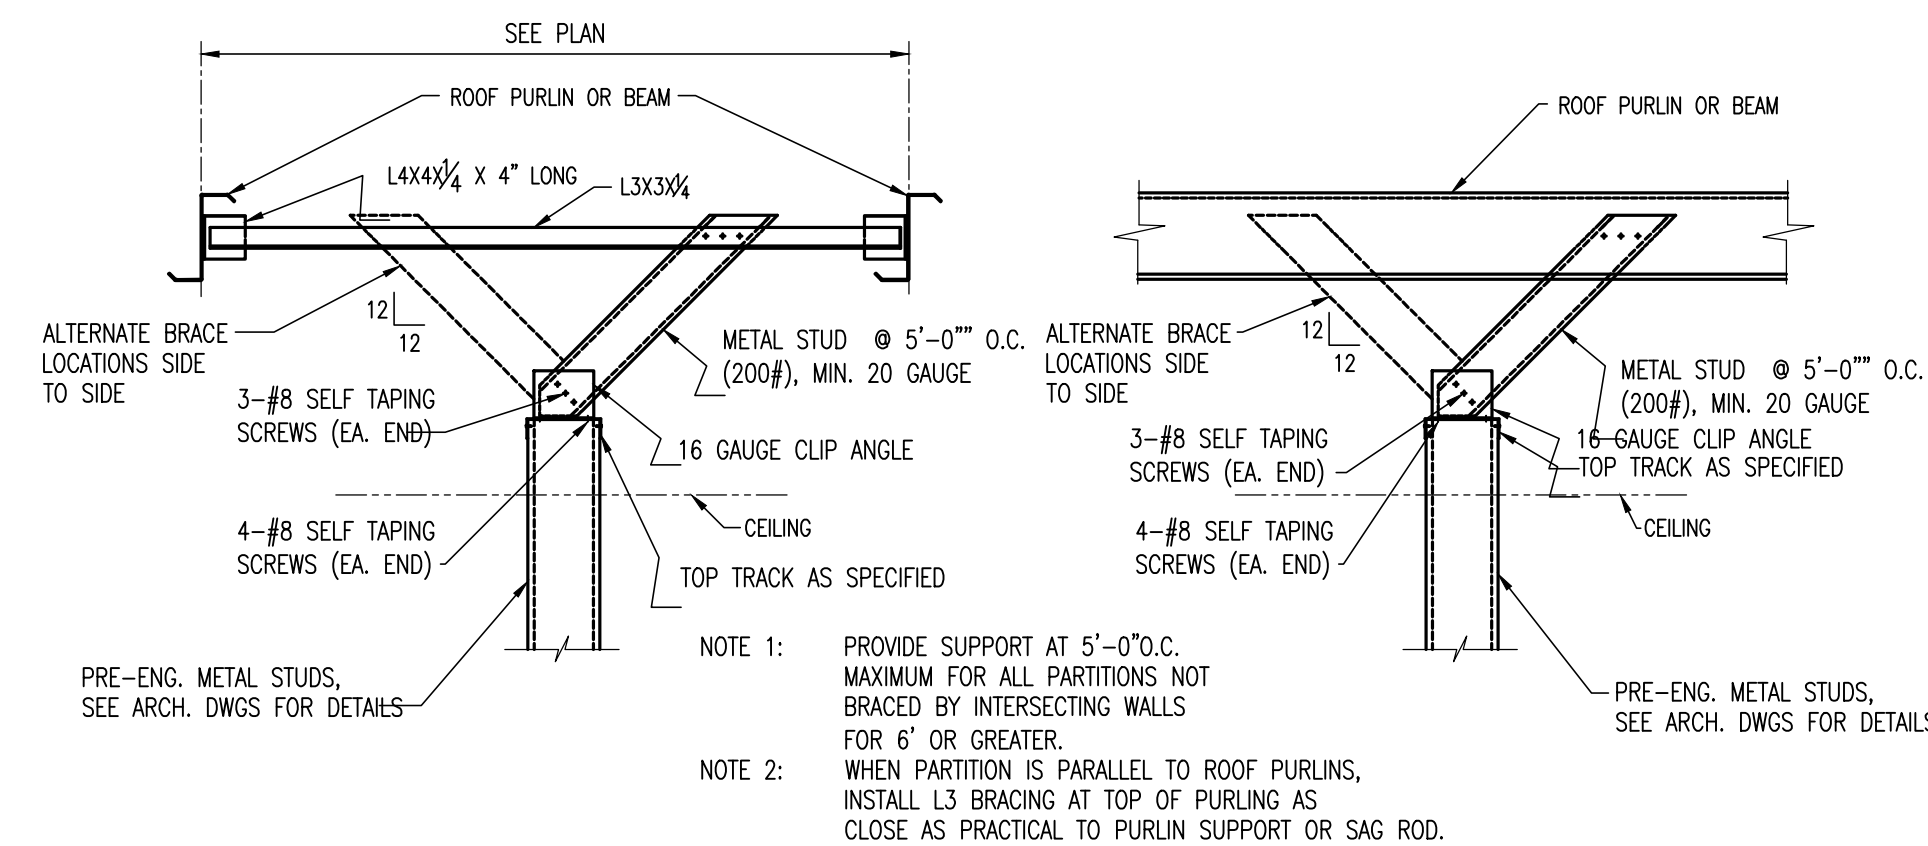


(APPLICABLE TO ALL NON-LOADBEARING WALLS)

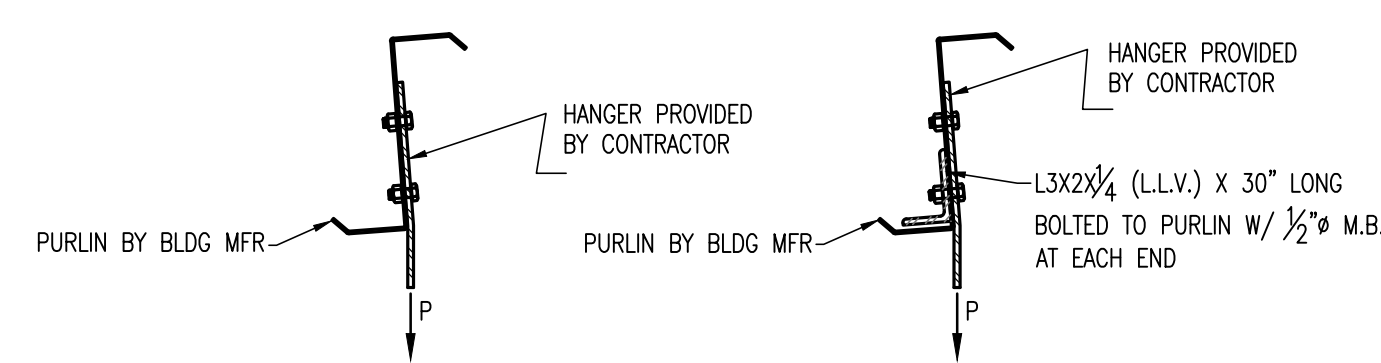


FOR P = 0 TO 40 LBS                      FOR P = GREATER THAN 40 LBS

TYP PURLIN HANGER / REINFORCING DETAIL

TYPICAL PURLIN HANGER/REINF. DETAIL (F)  
NO SCALE S-221

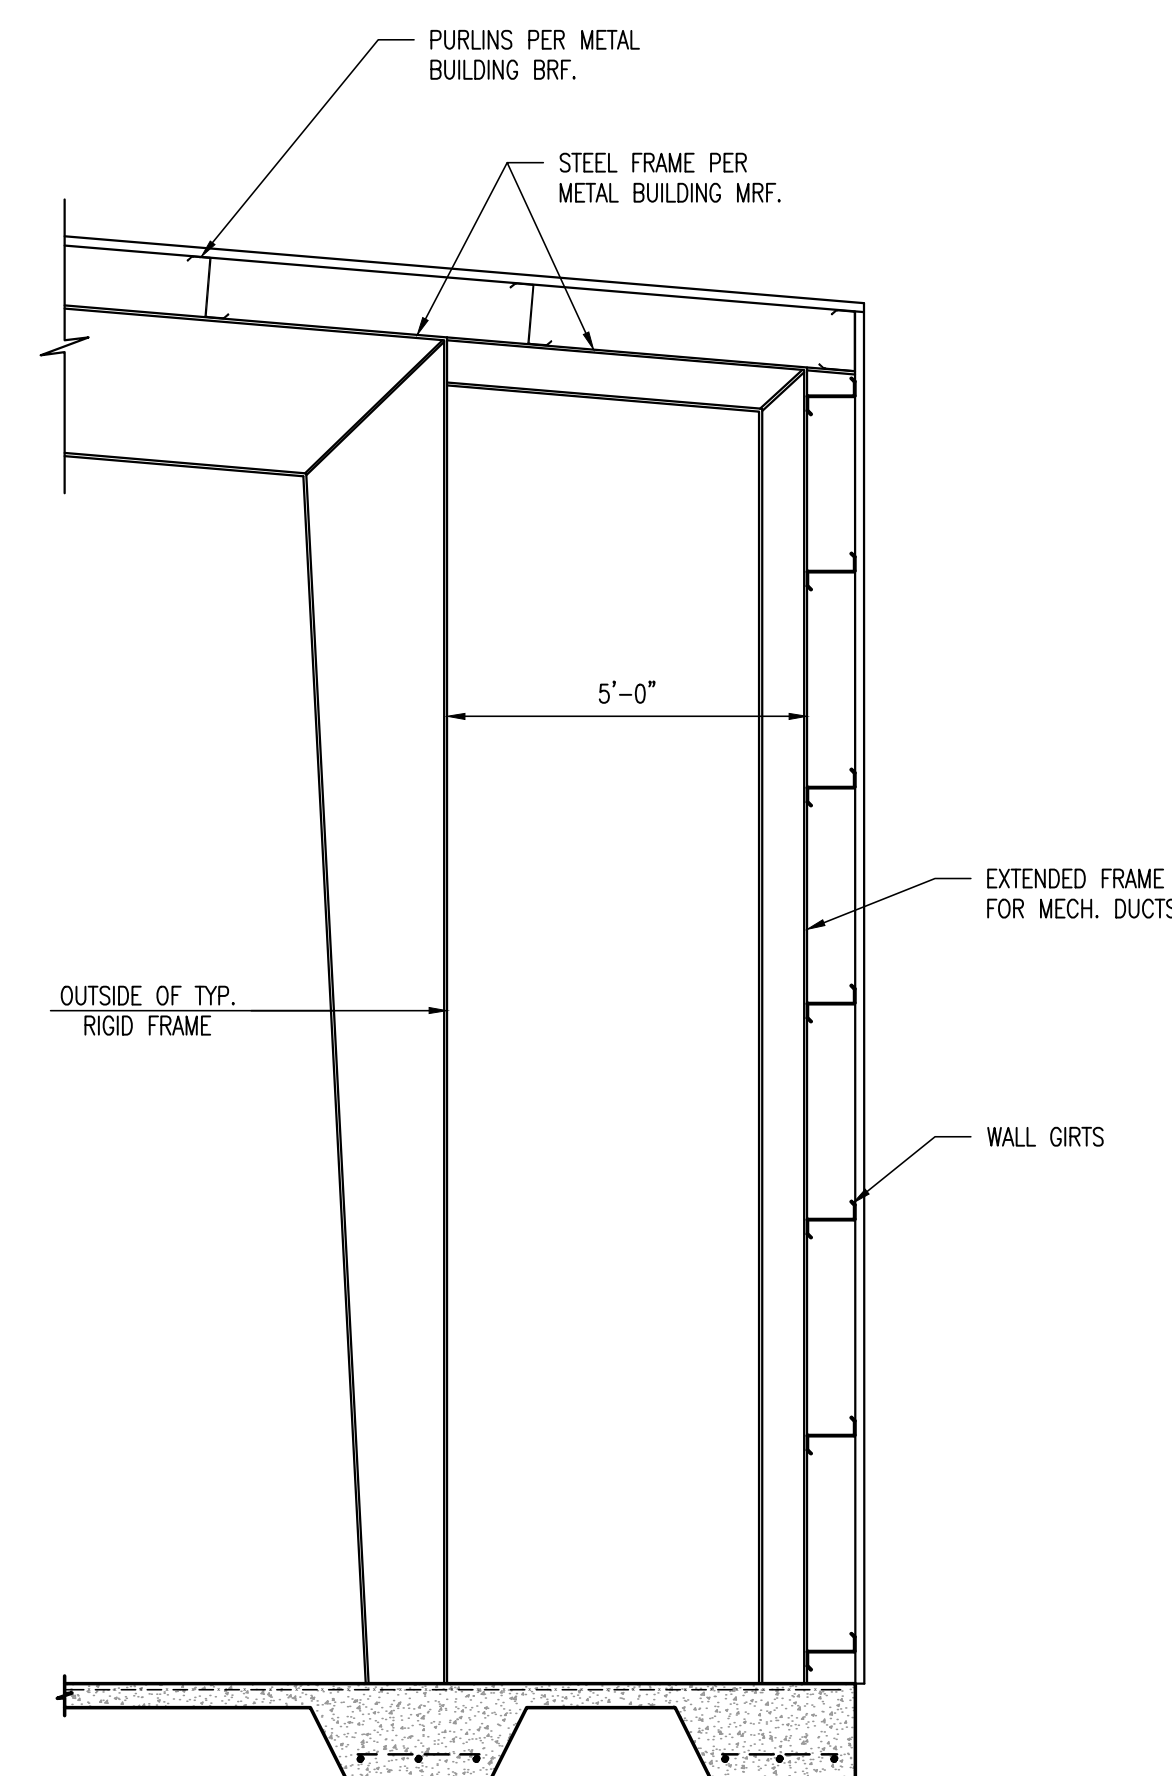

TYPICAL MECHANICAL CHASE WALL SECTION (G)  
SCALE:  $\frac{3}{8}" = 1'-0"$  (S-22)

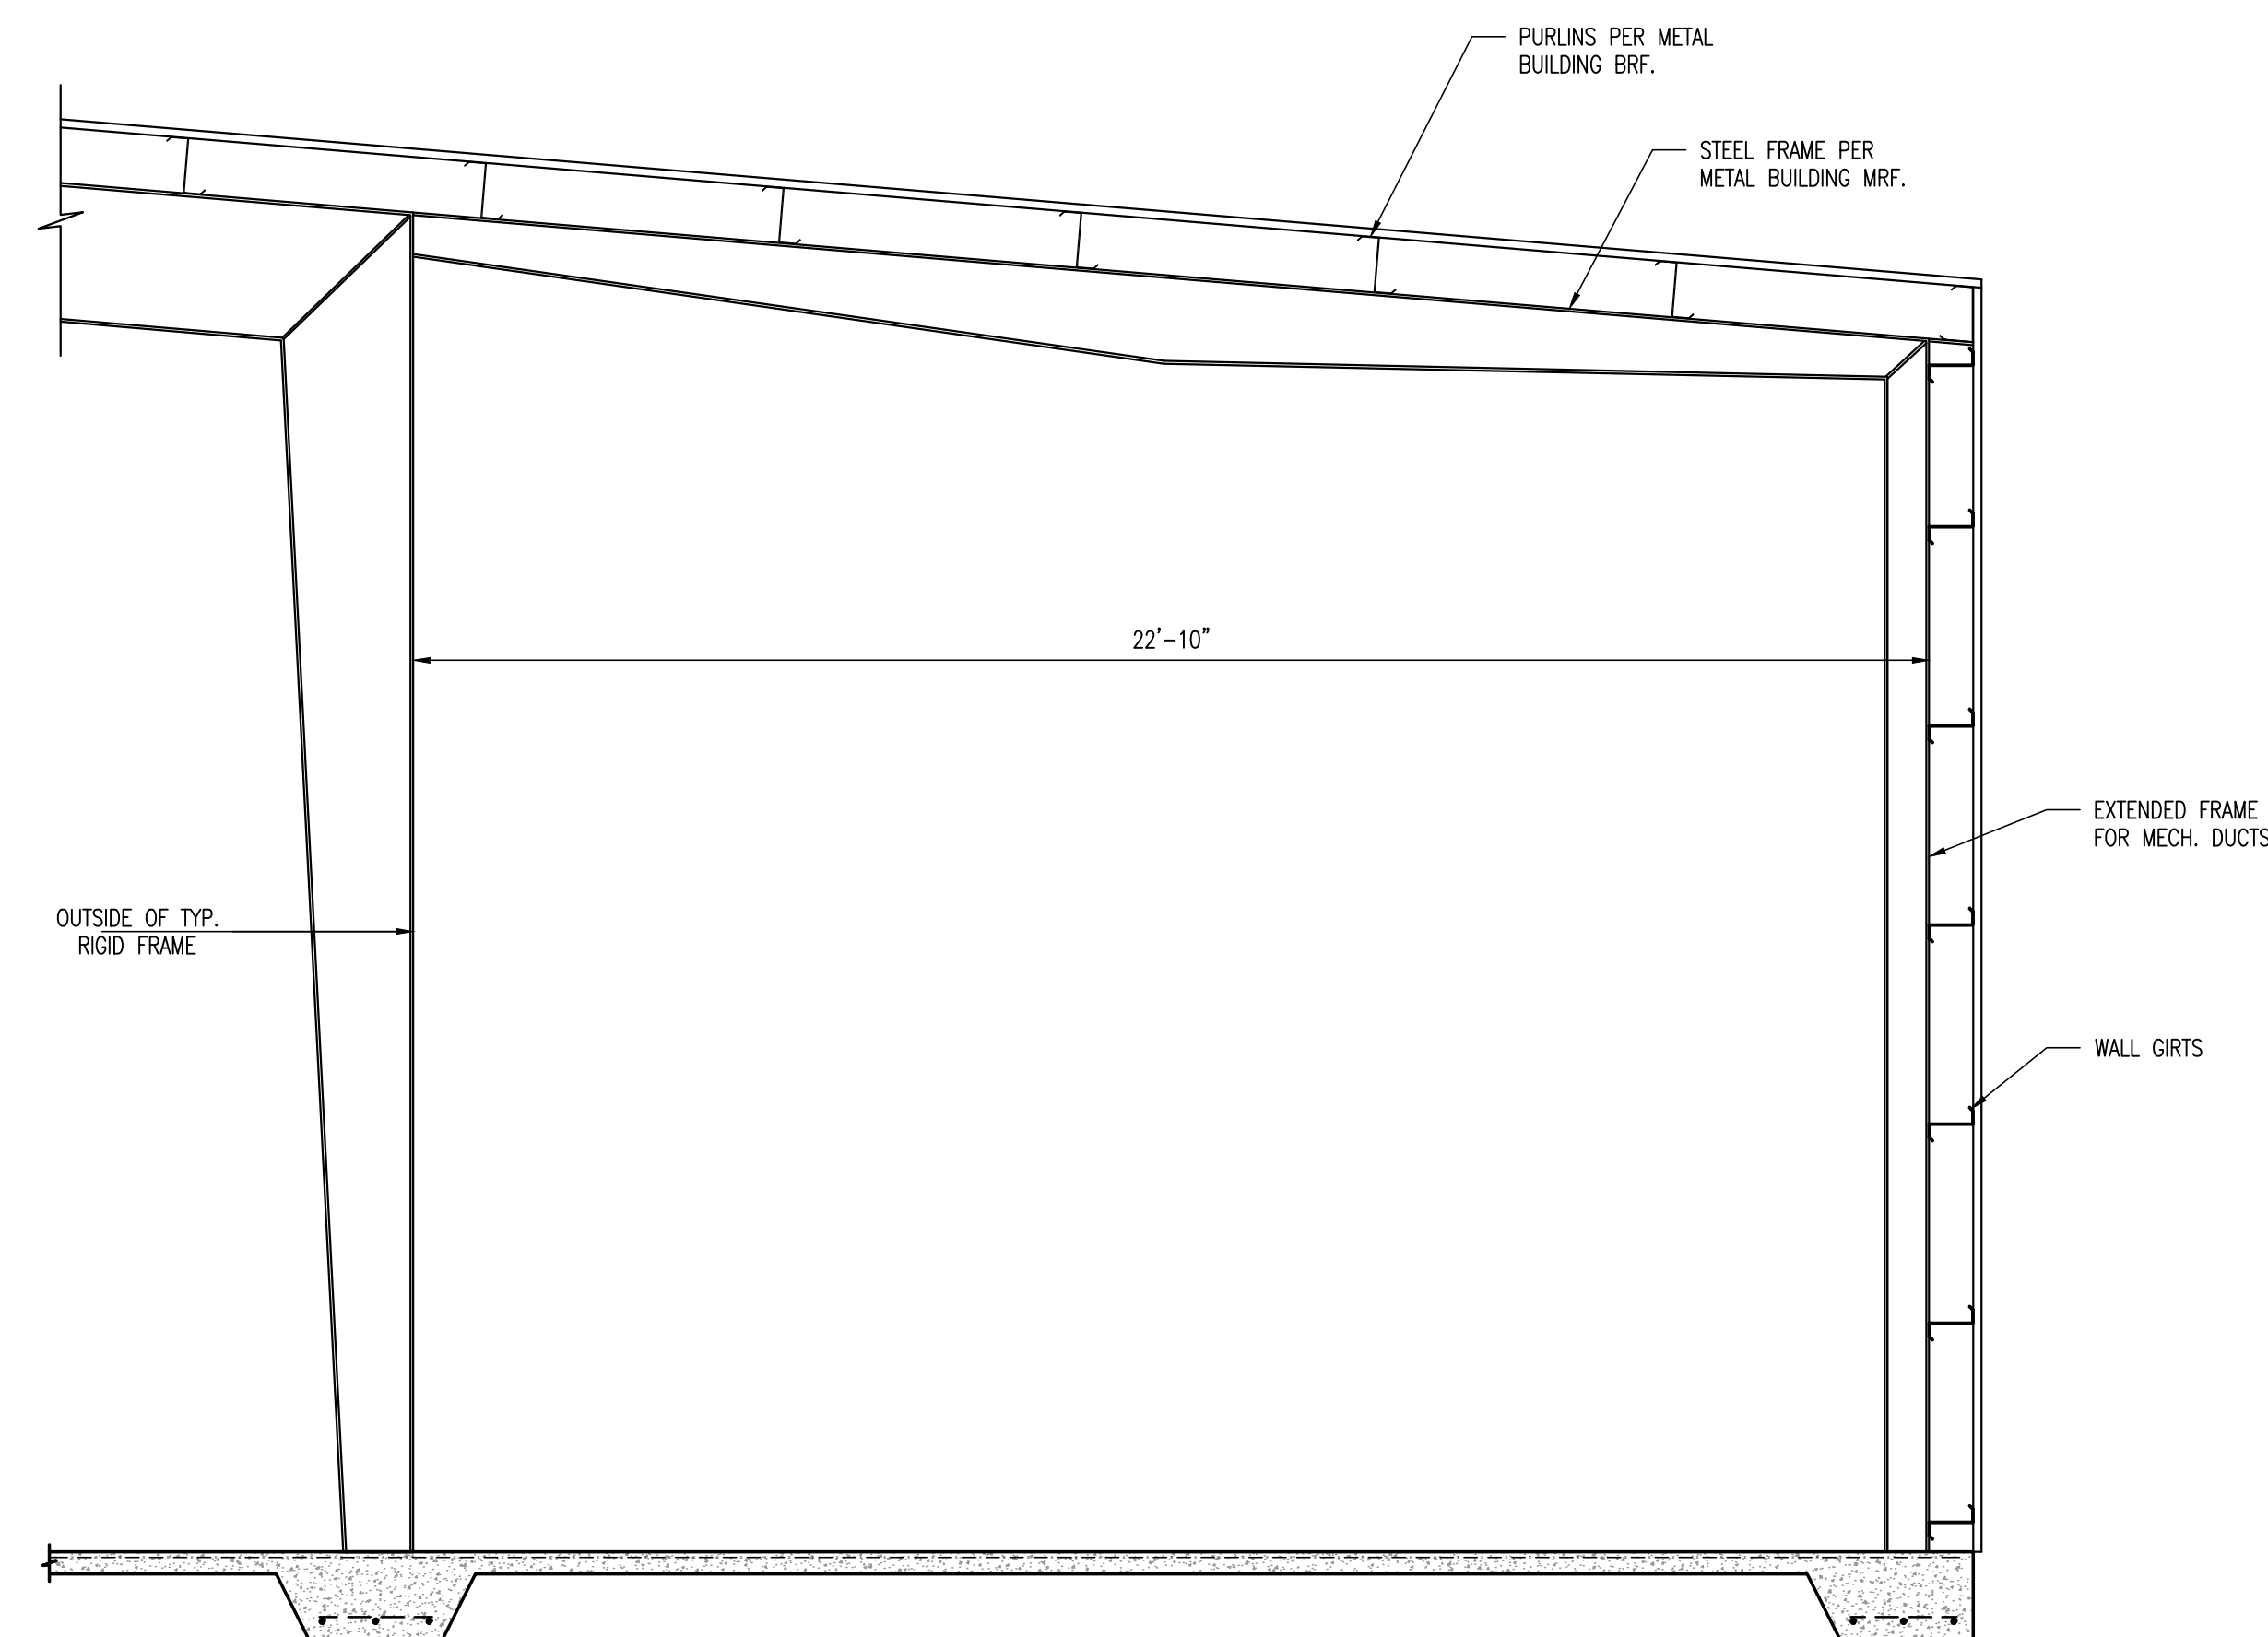

UTILITY BUILDING - PEMB WALL SECTION