




**CONNECTOR NOTES:**  
1. CONNECTORS NOTED ON THESE DRAWINGS ARE SIMPSON STRONG-TIE UNLESS NOTED OTHERWISE  
2. EACH FLOOR TRUSS CONNECTION TO FRAME TO BE 1-1HT512 w/ 14-100x12 1/2 NAILS UNO.  
3. EACH ROOF TRUSS/RAFTER CONNECTION TO FRAME TO BE ATTACHED WITH 1-1HT512 w/ 14-100x12 1/2 NAILS UNO.  
4. NON STRUCTURAL SHEATHING AS UPLIFT:  
EXTERIOR BEARING WALLS TO BE 2x (SEE FLOOR PLAN) STY 16' 00" w/ 1-SFPI AT 12' 00" TO TOP OF WALL.  
EACH WALL TO BE 2x (SEE FLOOR PLAN) NOMINAL EXTERIOR SHEATHING NAILLED w/ 8d NAILS @ 6" O.C. AROUND PERIMETER @ 12" O.C. AT FIELD.

**NOTE:**  
BEAMS (B1,B2,B3,B4, & B5) ARE ENGINEERED  
L.V.L.'s AND ARE PROVIDED BY TRUSS COMPANY.

A/C NOTE:  
HATCH INDICATES  
AVAILABLE AREAS FOR  
A/C DUCTWORK

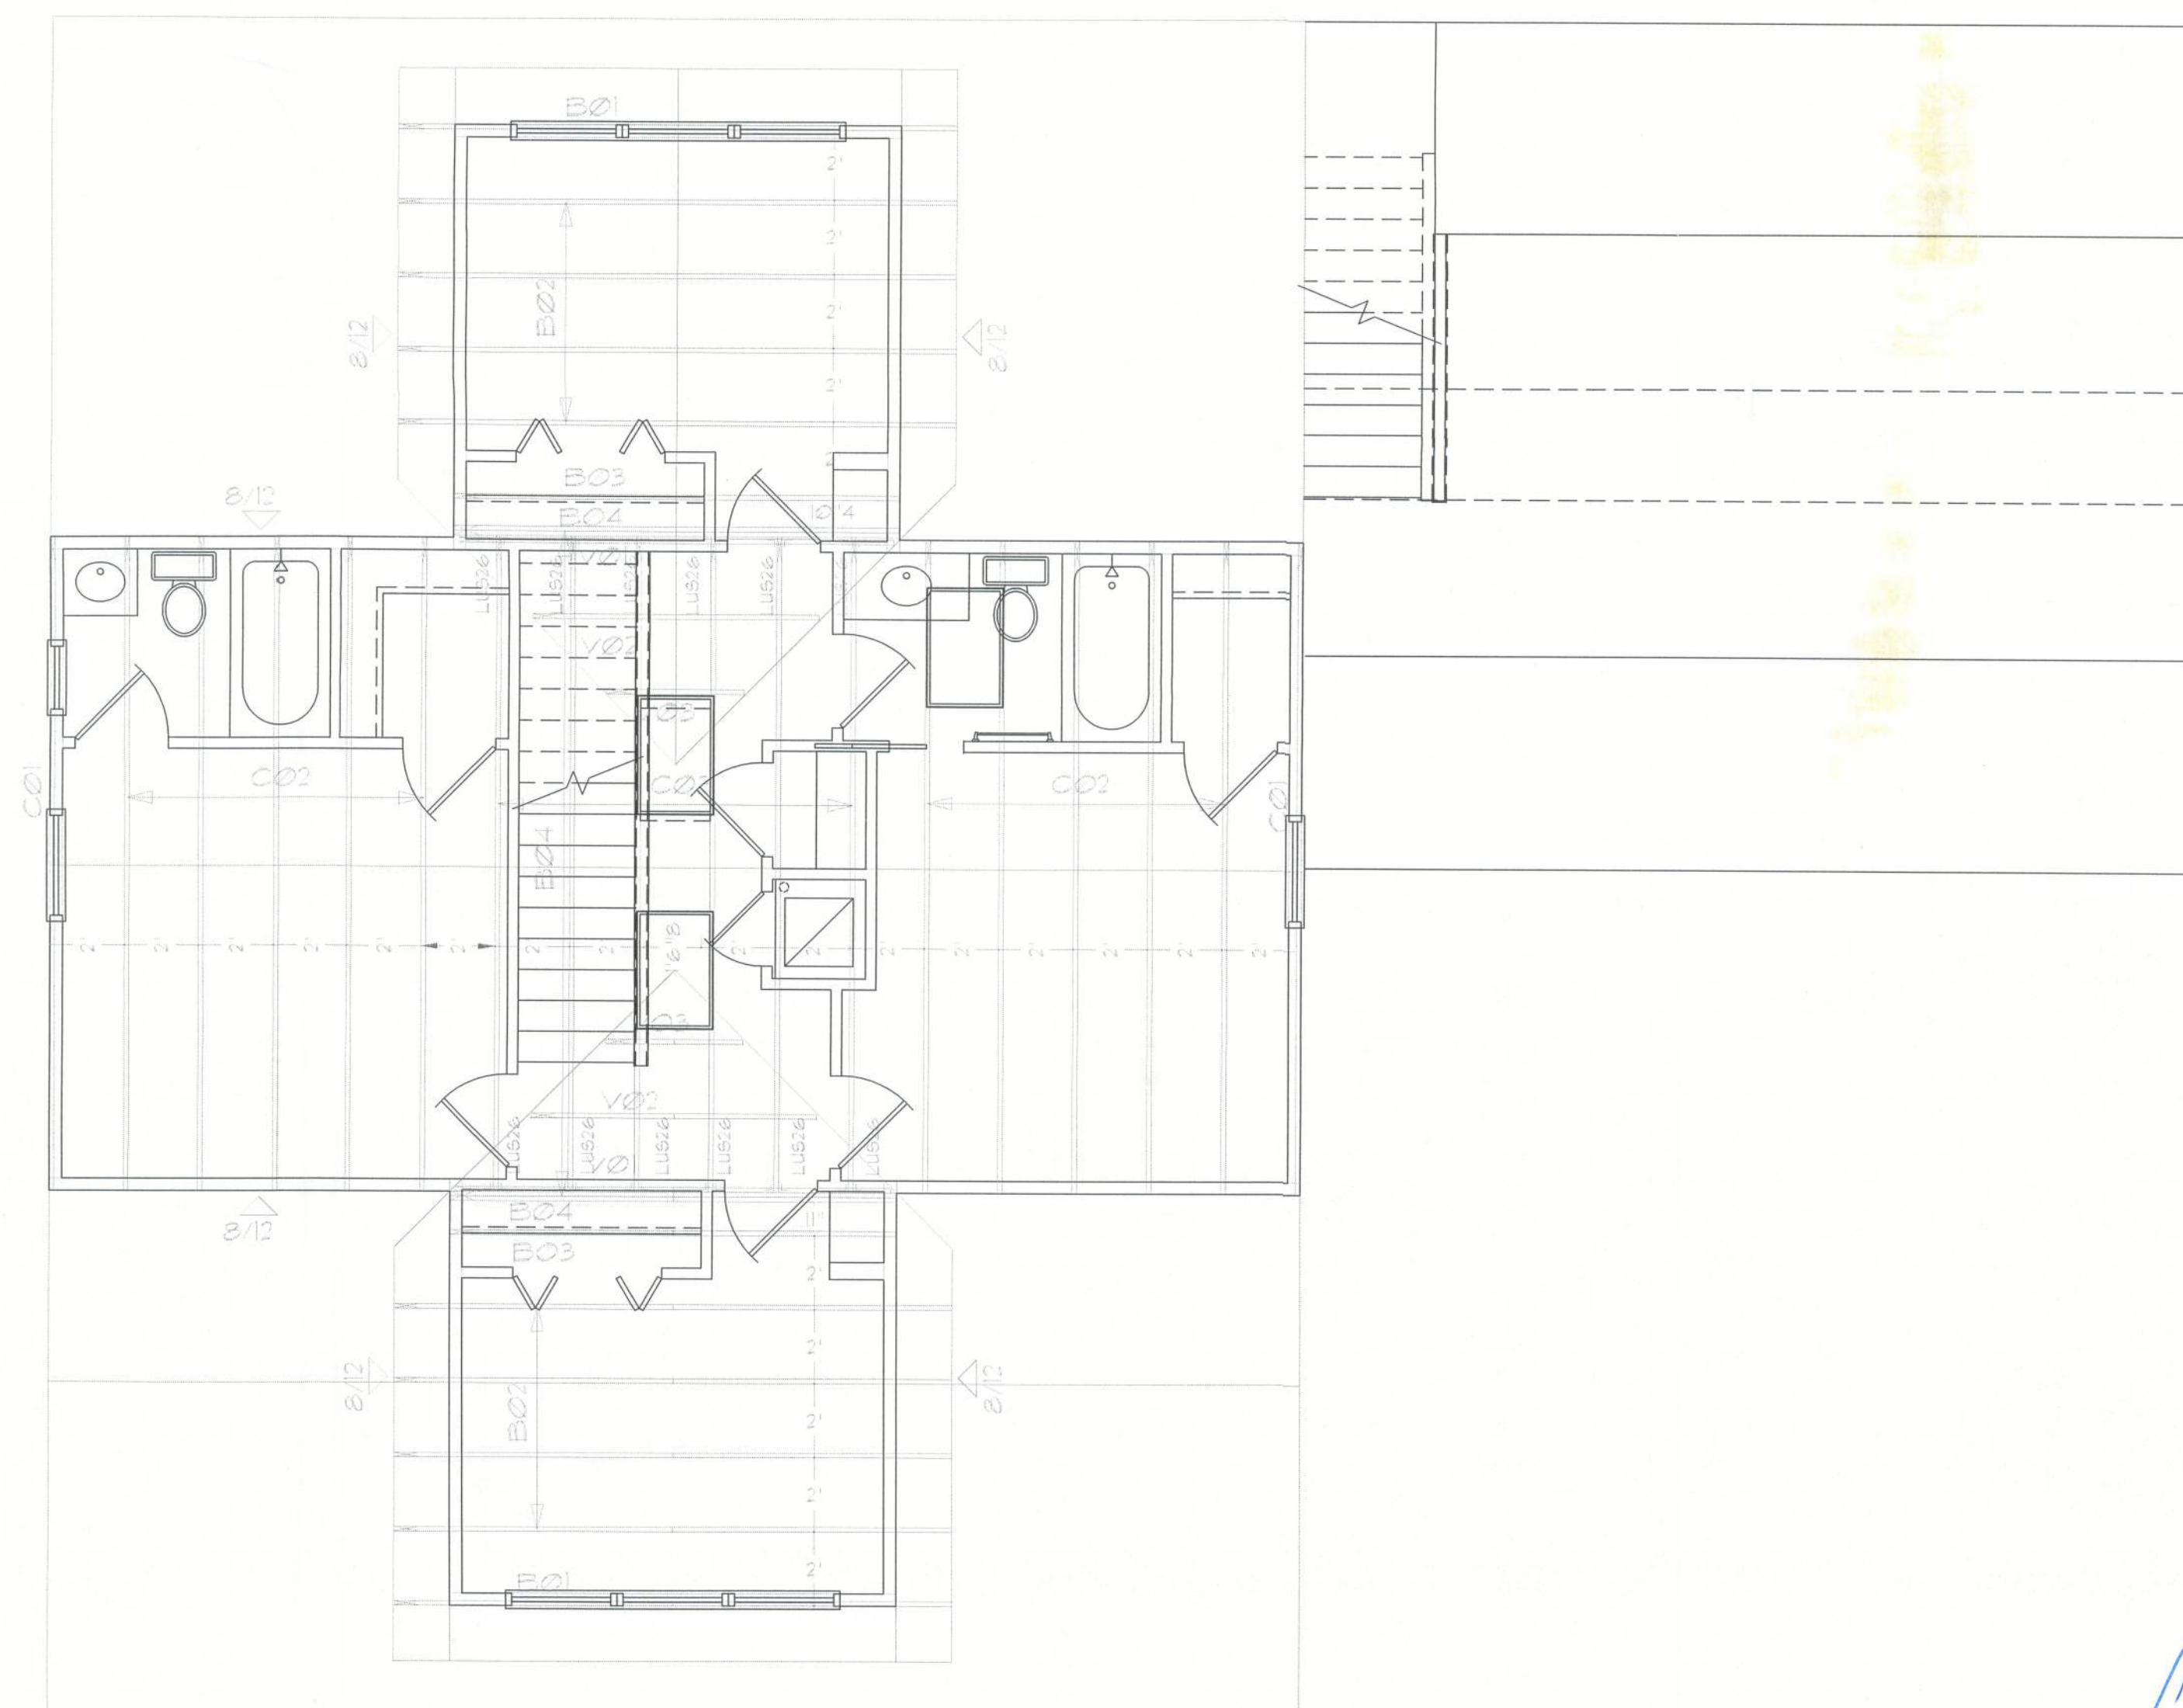

|    |                     |                        |
|----|---------------------|------------------------|
| B  | Roof Plan           |                        |
| S3 | SCALE: 1/4" = 1'-0" | SHOWN WITH FIRST LEVEL |

| revisions | by |
|-----------|----|
|           |    |
|           |    |
|           |    |
|           |    |
|           |    |

**OWENS RESIDENCE**  
PARCEL ID: 03-69-16-0316T-325  
FORT WHITE, FLORIDA

Seal

GILL ENGINEERING  
SERVICES, INC  
AUTH # 30824  
GARY GILL PE #51942  
163 SW MIDTOWN PL  
LAKE CITY, FL 32025  
386-590-1242

|          |            |
|----------|------------|
| job no   | OWENS 1123 |
| drawn by | DA         |
| checked  |            |
| date     | 05/14/24   |
| scale    | AS NOTED   |

53

