



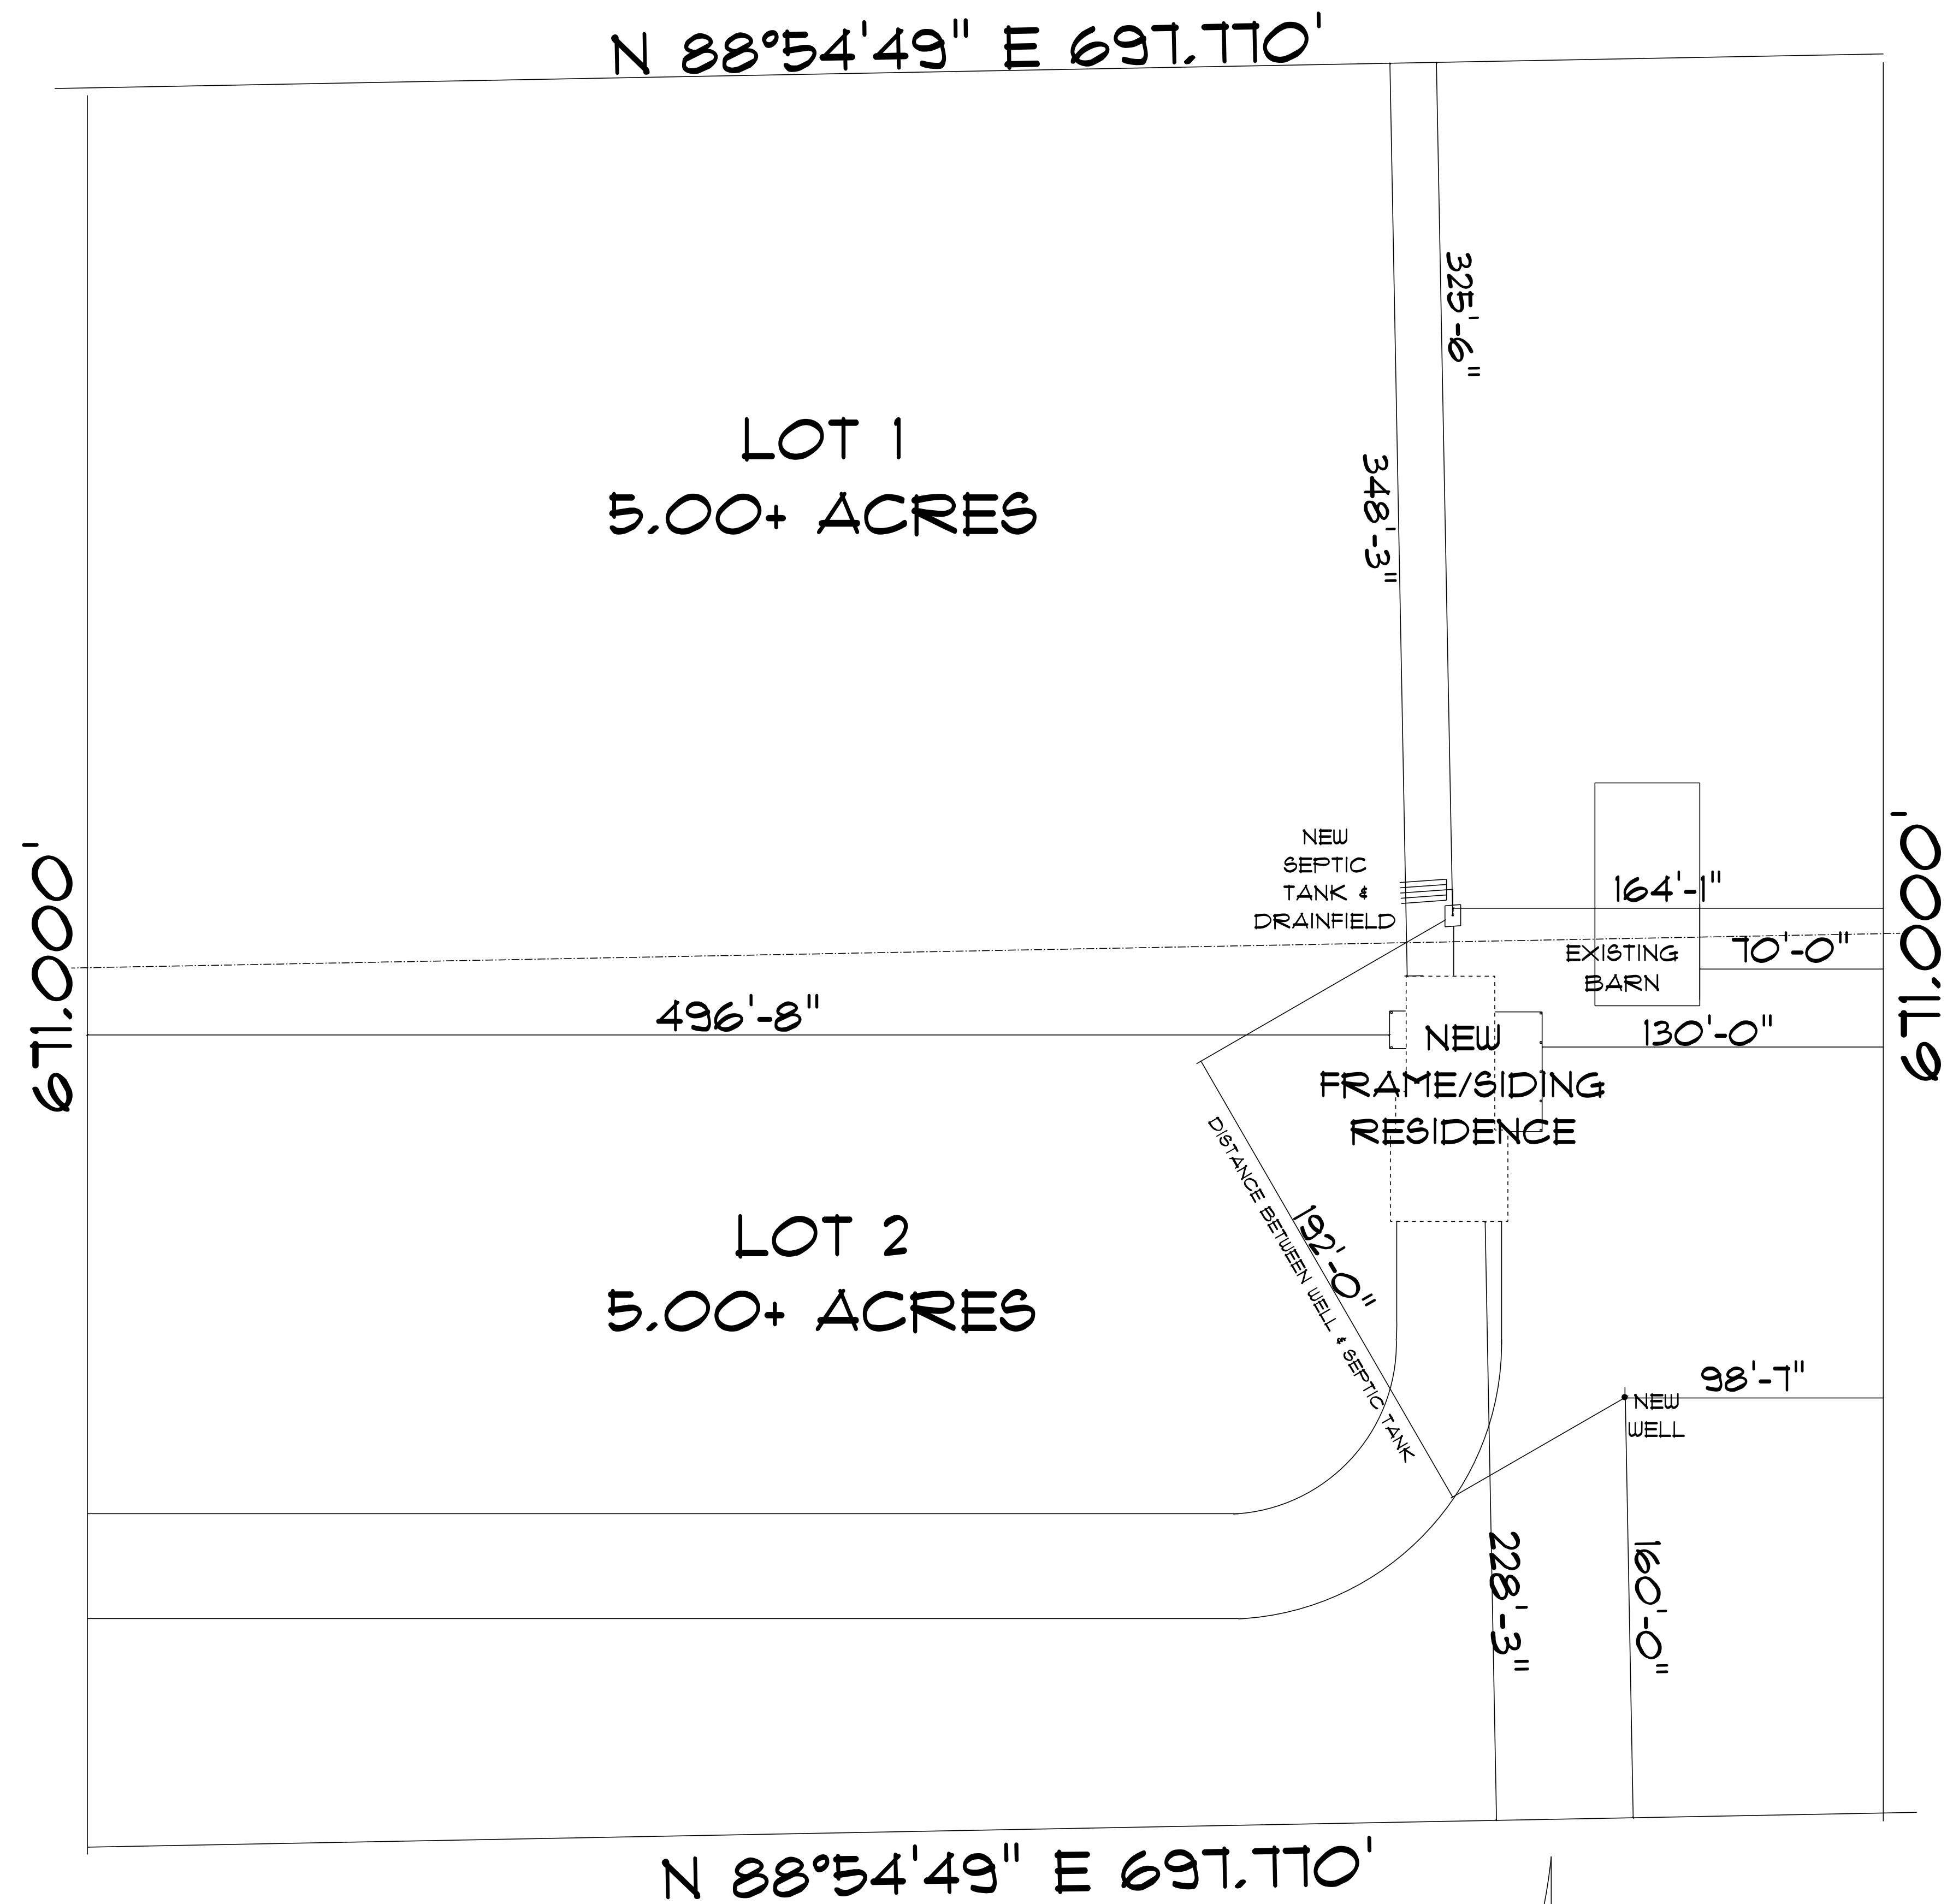

\* SITE PLAN \*

SCALE 1" = 40'

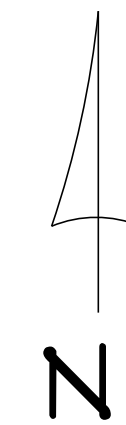

RESIDENCE  
for  
RONNIE SHUMAN

205 SW MADISON COURT  
LAKE CITY, FLORIDA  
32025

Teresa M. Ruffo  
2025 SW SR 471  
Lake City Florida, 32025  
Cell: (386) 867-1191  
Email: tesaruffo@gmail.com

PRINTED DATE:  
Saturday, July 24, 2021

DRAWN BY: Tessa M. Ruffo  
CHECKED BY:

BUILDING CONTRACTOR  
BLAKE CONSTRUCTION

FINAL DATE:

JOB NUMBER:

DRAWING NUMBER  
A-1  
OF 6 SHEETS