


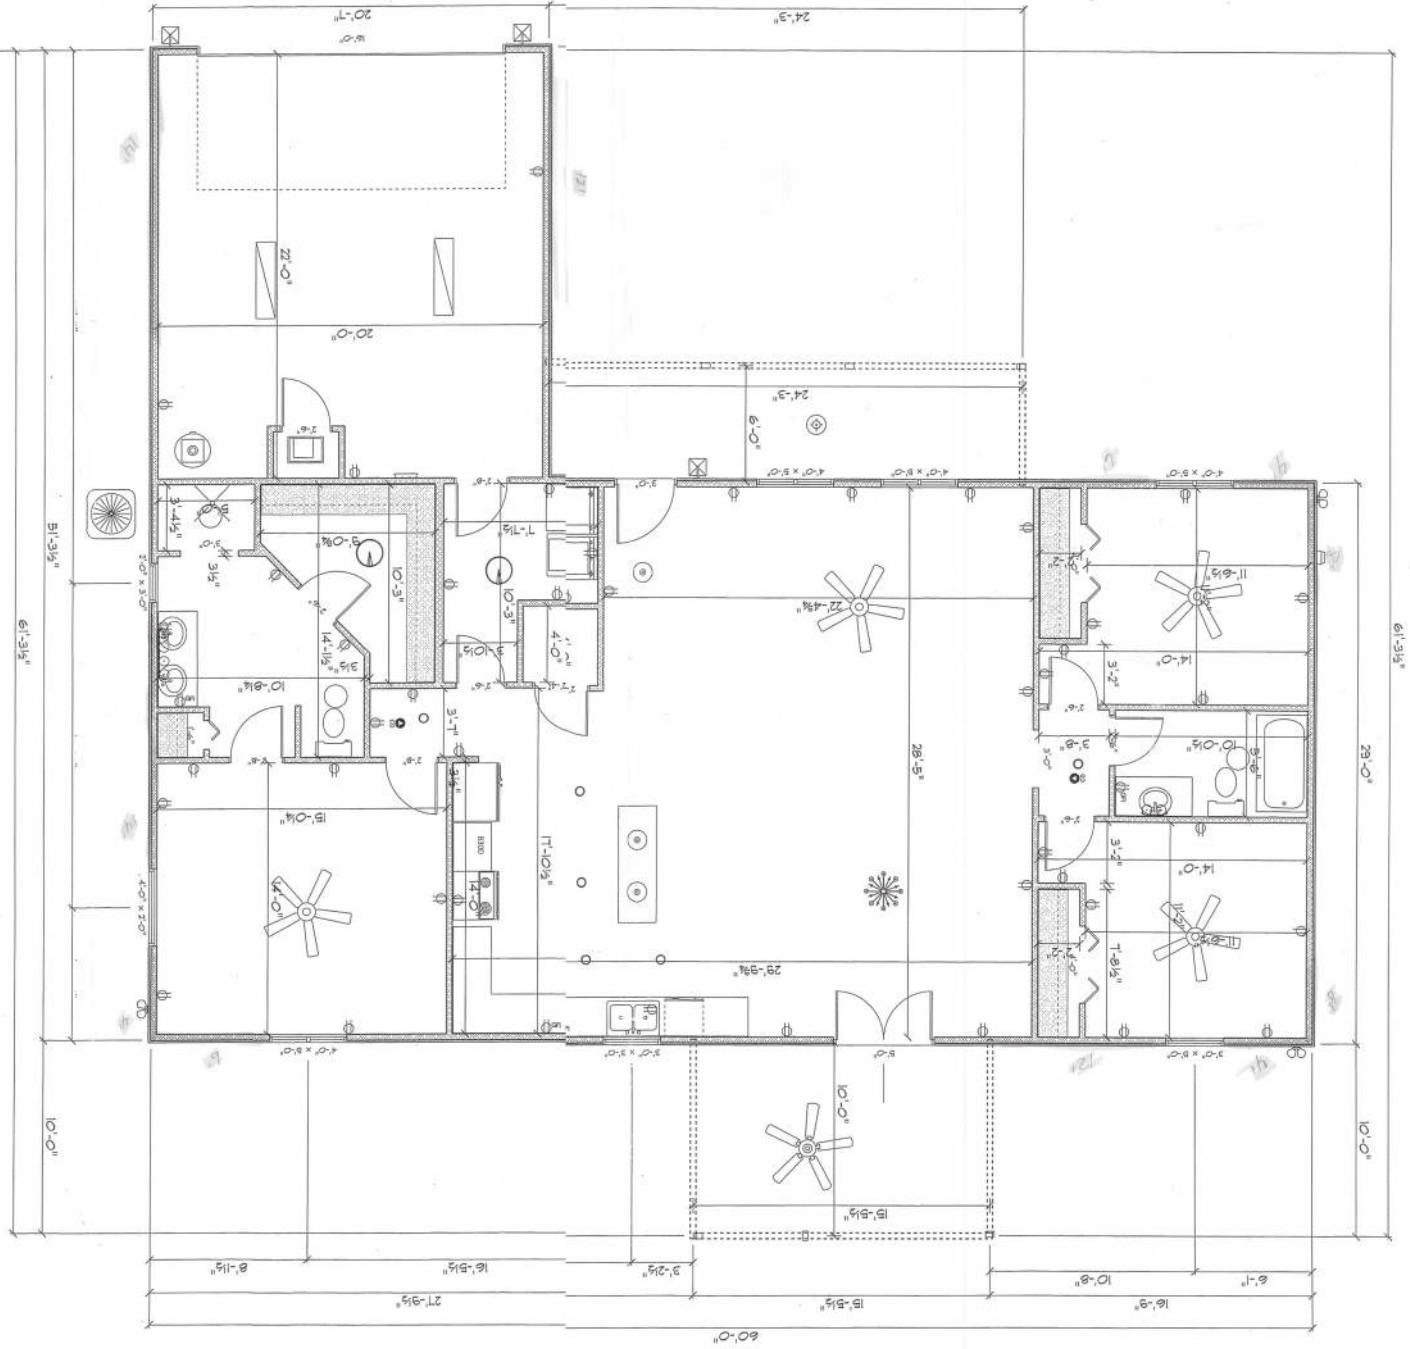


AREA SCHEDULE		
NAME	COLOR	AREA
Area 1	Light Blue	1782.3 sq ft.
Area 2	Light Green	484.4 sq ft.
Area 3	Light Yellow	330.9 sq ft.
Area 4	Light Purple	2557.7 sq ft.




Left Elevation

SCALE: 1/8" = 1'-0"

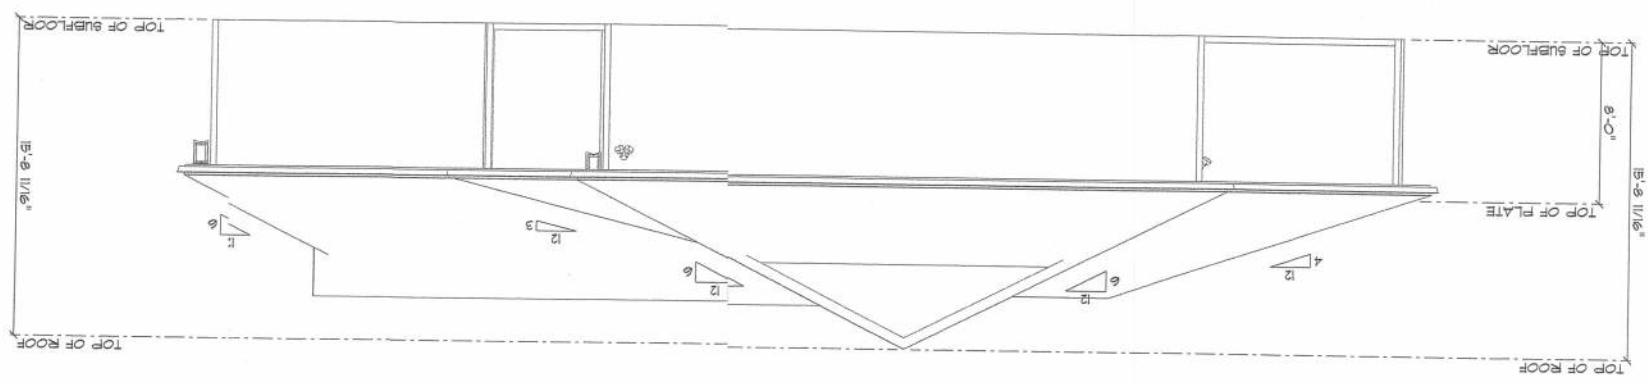


Right Elevation

SCALE: 1/8" = 1'-0"

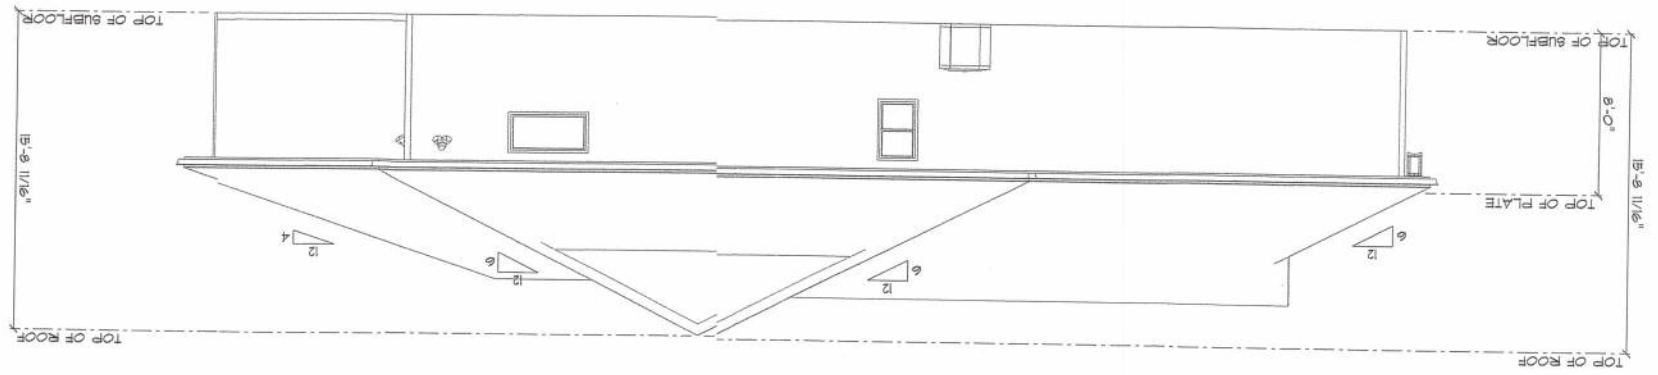

Front Elevation

SCALE: 1/8" = 1'-0"

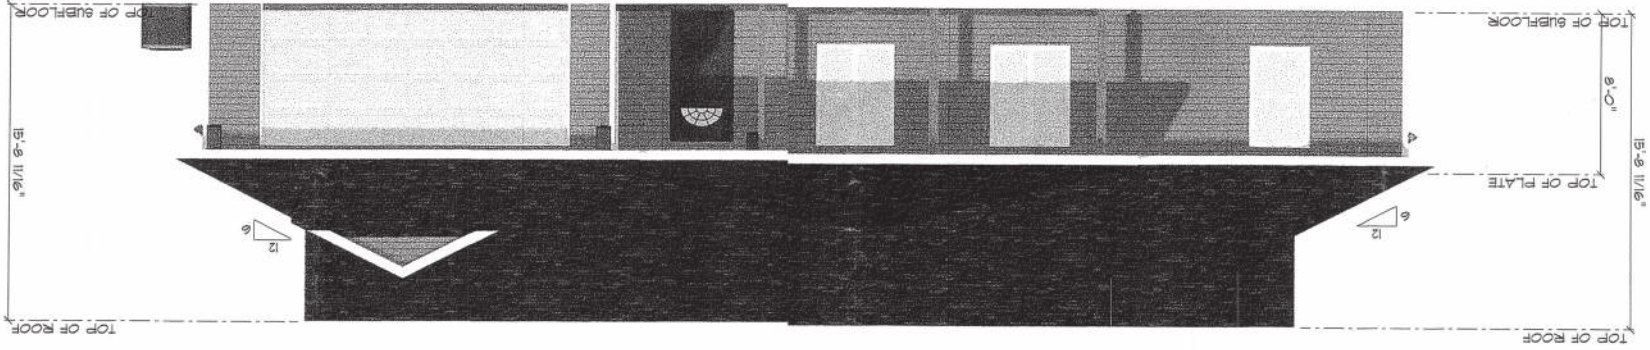

Rear Elevation

SCALE: 1/8" = 1'-0"

