


The Final Plan, Inc. reserves its common law copyrights. These plans and designs are not to be reproduced for a purpose other than the completion of this project without written consent from The Final Plan, Inc.

REAR WING ROOF VENT SCHEDULE		FBC RES TTH EDITION (2020) 806.2
ROOF VENTING REQUIRED FOR TYP. ATTIC		NFVA - NET FREE VENTILATED AREA
1214 SQ. FT. TOTAL / 150 SQ. FT.		±12.0% SQ. FT. NFVA REQUIRED
INTAKE	16 LF. 16" VENTED SOFFIT • EAVE x .05 SQ. FT. PER LF. (GEORGIA PACIFIC VINYL VENT)	±3.8 SQ. FT. NFVA
	28 LF. 1"X48" OPEN SLITS W/ SCREEN • FRONT PORCH TO HOUSE EAVE x .08 SQ. FT. PER LF.	±2.24 SQ. FT. NFVA
EXHAUST	52 LINEAL FEET OF RIDGE VENT • 118 / 55 (PROFLEVENT)	±6.14 SQ. FT. NFVA
TOTAL PROVIDED		±12.18 SQ. FT. NFVA

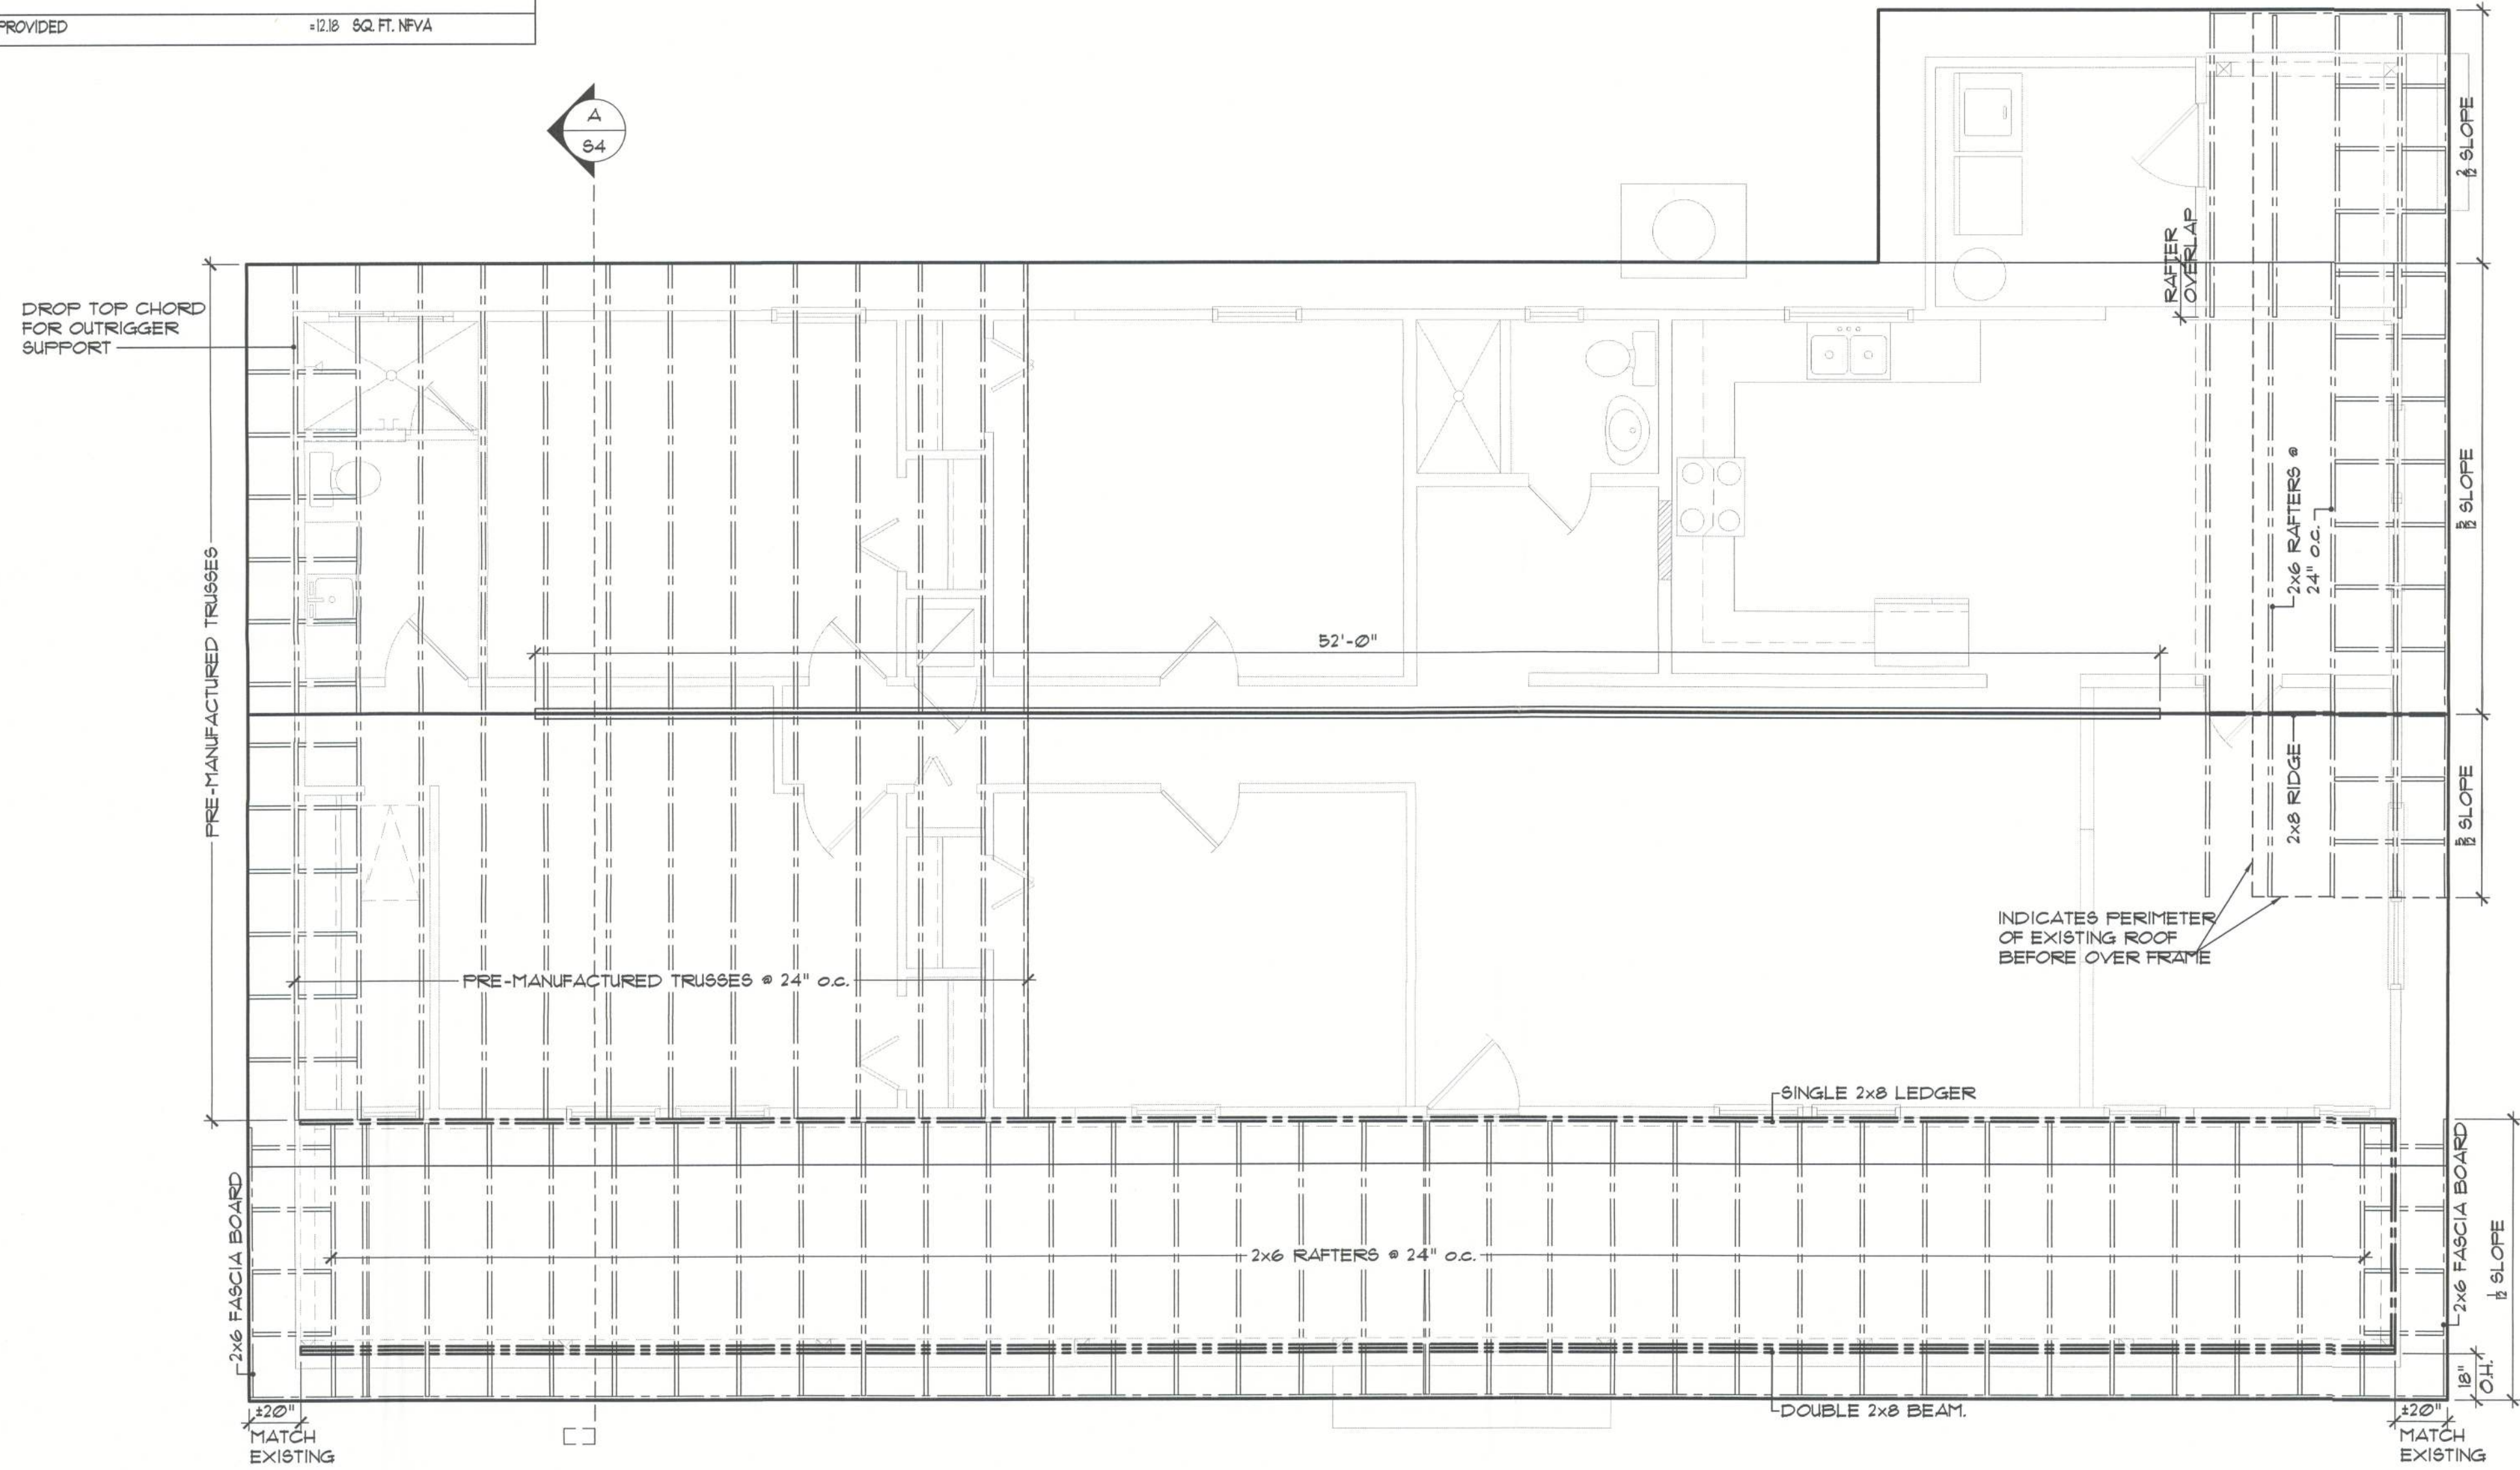

A Roof Plan
S3 SCALE: 1/4" = 1'-0"

revisions	by

PARRISH ADDITION

151 SE SHADY WAY
LULU, FLORIDA

Seal
GILL ENGINEERING
SERVICES, INC
AUTH # 30824
GARY GILL PE #51942
163 SW MIDTOWN PL
LAKE CITY, FL 32025
386-590-1242

job no.
PARRISH
drawn by
DA
checked
DA
date
08/03/22
scale
AS NOTED
drawing no.

S3

