


64

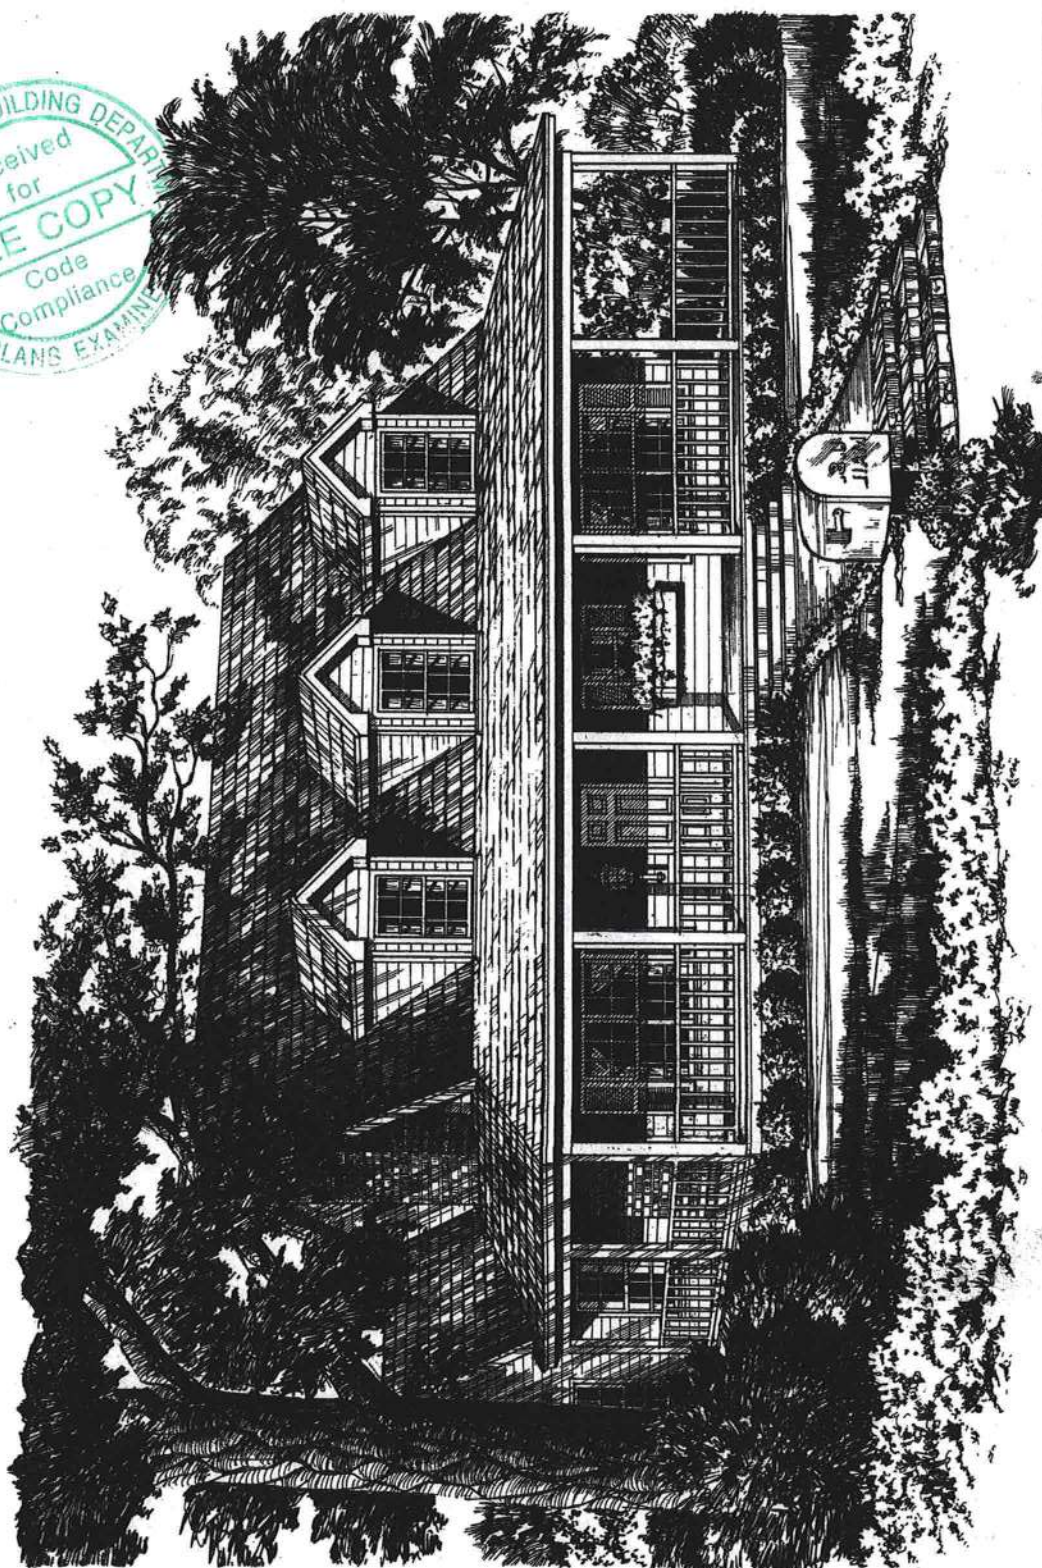

PLEASE PRINT AND FILL IN THESE DETAILS TO THE ORIGINAL SET. THESE PLANS ARE PROVIDED UNDER THE ASSUMPTION THAT THE CLIENT HAS OBTAINED ALL NECESSARY PERMITS AND APPROVALS FROM THE LOCAL BUILDING DEPARTMENT. THE CLIENT IS RESPONSIBLE FOR OBTAINING ALL NECESSARY PERMITS AND APPROVALS FROM THE LOCAL BUILDING DEPARTMENT.

RONALD K. DICK
 DESIGNER
 6301 Randol Mill Rd.
 Fort Worth, Texas 76112
 (817) 451-3131
 www.creativehomeplans.com


DATE: 08-06-2020
 DRAWN BY: RKD
 CHECKED BY: RKD
 STOCK PLAN # 1250-5R
 REVISED BY:
 DATE REVISED:
 CUSTOMER NAME:
 SHEET 2 OF 10

PLAN NUMBER
1250-5R

CRAWLSPACE FOUNDATION PLAN

SCALE: 1/4" = 1'-0"

NOTE:
 THESE PLANS ARE
 NOT ENGINEERED.

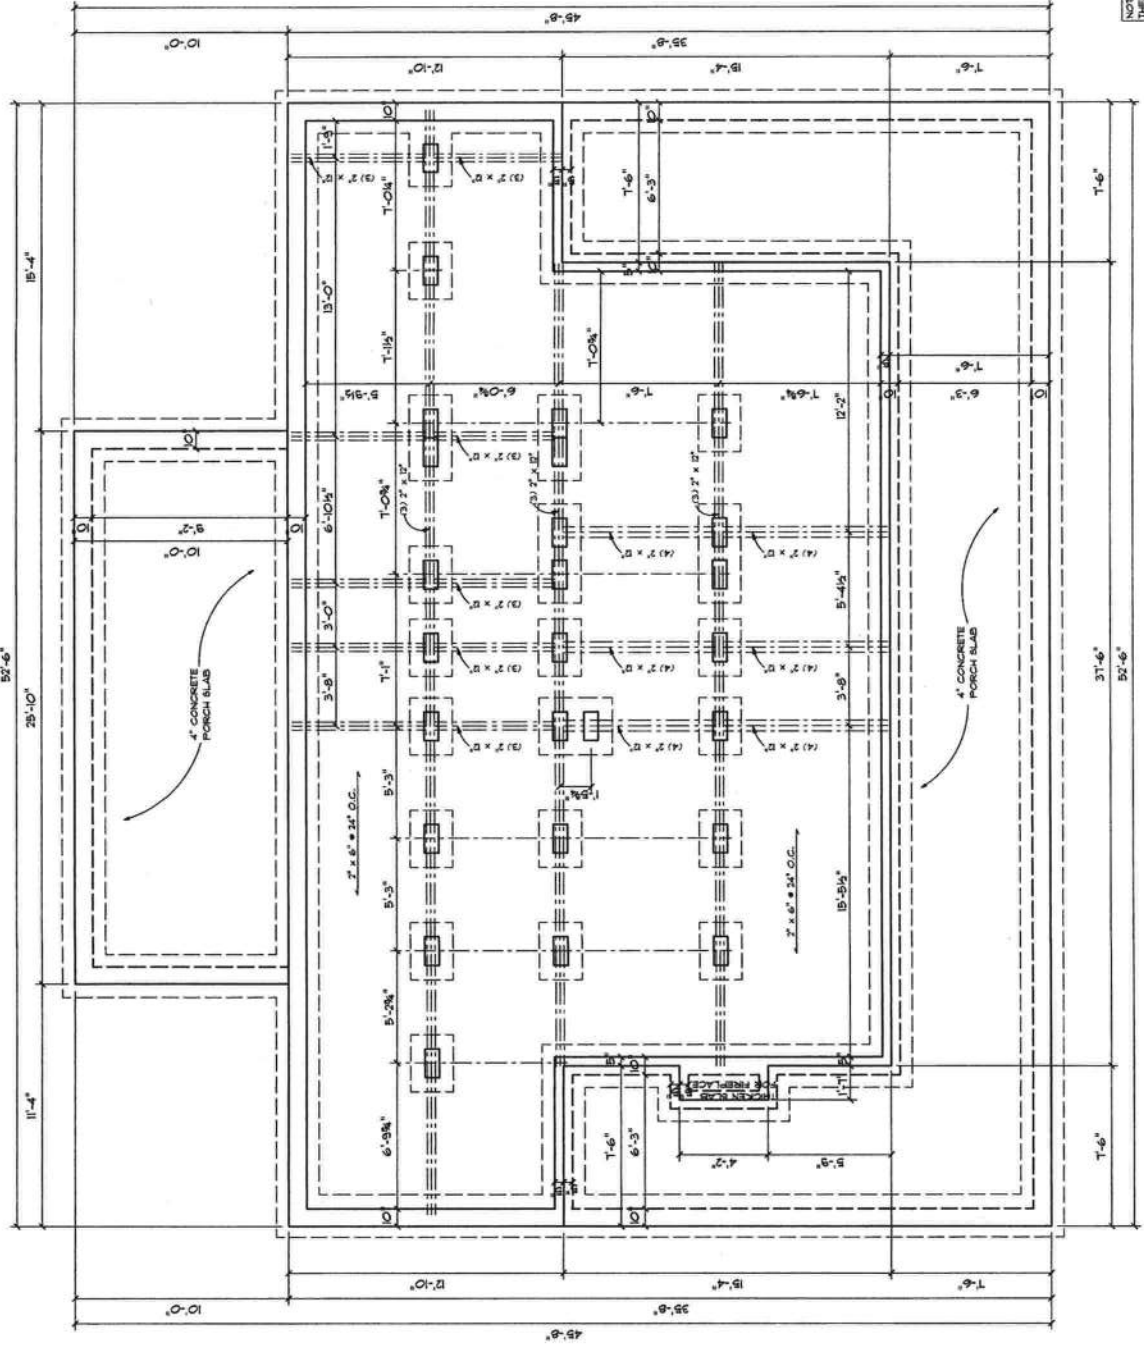


THIS PLAN IS A PRELIMINARY DESIGN. IT IS NOT TO BE USED FOR CONSTRUCTION. ANY CHANGES TO THIS PLAN MUST BE APPROVED BY THE ARCHITECT. THE ARCHITECT IS NOT RESPONSIBLE FOR ANY ERRORS OR OMISSIONS IN THIS PLAN. THE ARCHITECT IS NOT RESPONSIBLE FOR ANY CONSTRUCTION DEFECTS OR DAMAGE TO THE PROPERTY. THE ARCHITECT IS NOT RESPONSIBLE FOR ANY DELAYS OR COST INCREASES. THE ARCHITECT IS NOT RESPONSIBLE FOR ANY OTHER MATTERS. 

RONALD K. DICK
DESIGNER
6301 Randol Mill Rd.
Fort Worth, Texas 76112
(817) 451-9131
www.creativehomeplans.com

DATE:	08-06-2020
DRAWN BY:	RKD
CHECKED BY:	RKD
STOCK PLAN #	1250-5R
REVISED BY:	
DATE REVISED:	
CUSTOMER NAME:	
SHEET	3 OF 10


PLAN NUMBER
1250-5R

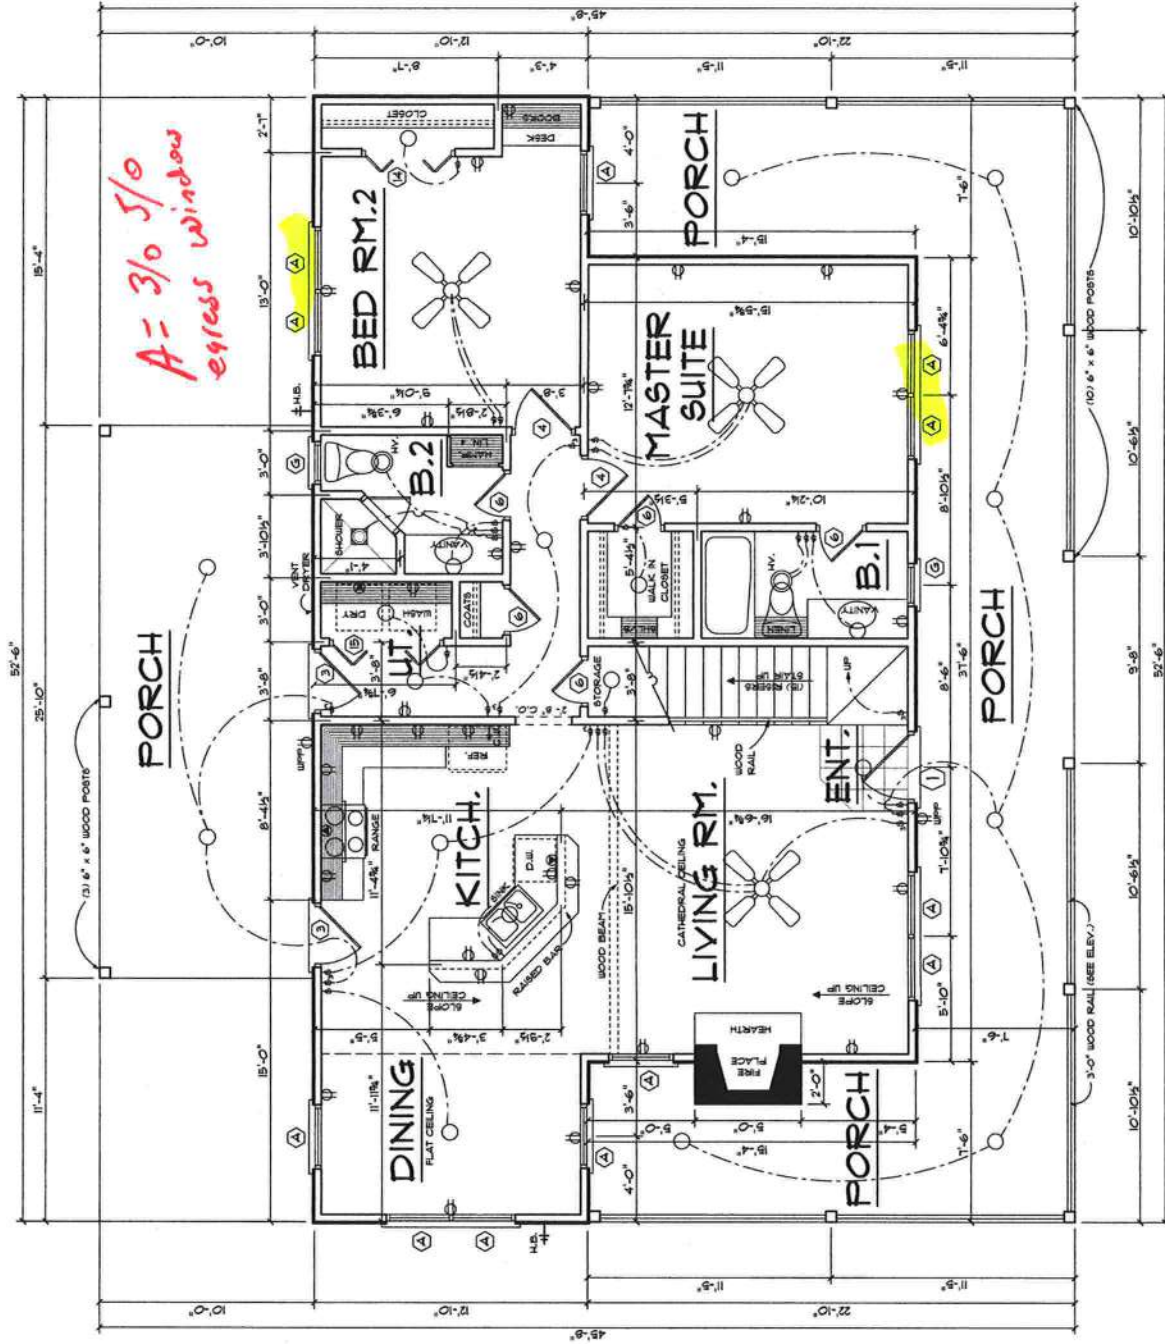

HOUSE	1250	SQ. FT.
PORCHES	661	SQ. FT.
TOTAL	1911	SQ. FT.
BONUS RM.	400	SQ. FT.

LOWER FLOOR PLAN

0210 PM 1 11/22/2011

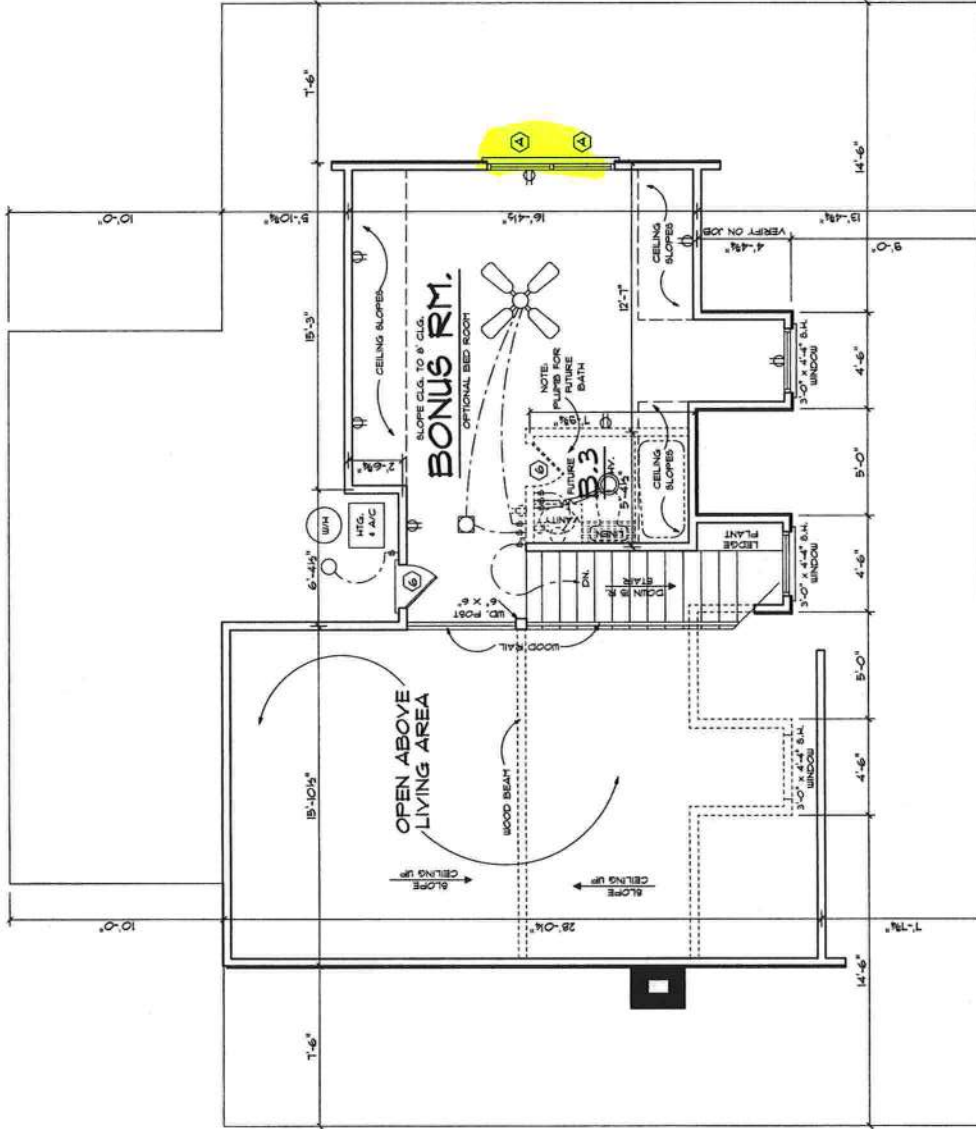


THESE PLANS ARE PREPARED BY
 THE ARCHITECT AND ARE NOT TO BE
 USED FOR ANY OTHER PROJECT
 WITHOUT THE WRITTEN CONSENT OF
 THE ARCHITECT. ANY REUSE OR
 MODIFICATION OF THESE PLANS
 WITHOUT THE WRITTEN CONSENT OF
 THE ARCHITECT IS PROHIBITED.

RONALD K. DICK
 6901 Randol Mill Rd.
 Fort Worth, Texas 76112
 1 (817) 451-3131
 www.creativehomeplans.com

DESIGNER
 DATE: 08-06-2020
 DRAWN BY: RKD
 CHECKED BY: RKD
 STOCK PLAN # 1250-5R
 REVISED BY:

DATE REVISED
 CUSTOMER NAME
 SHEET 5 OF 10

PLAN NUMBER
 1250-5R


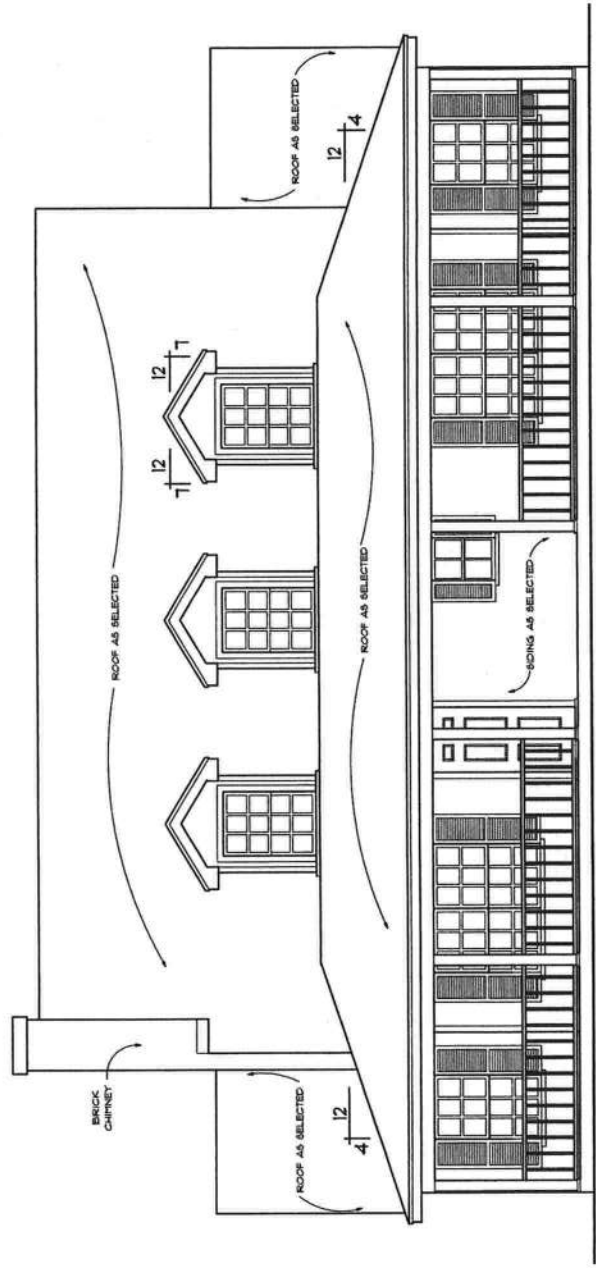


FRONT ELEVATION


SCALE 1/4" = 1'-0"

SCALE 1 1/4" = 1'-0"

INTERIOR DETAILS

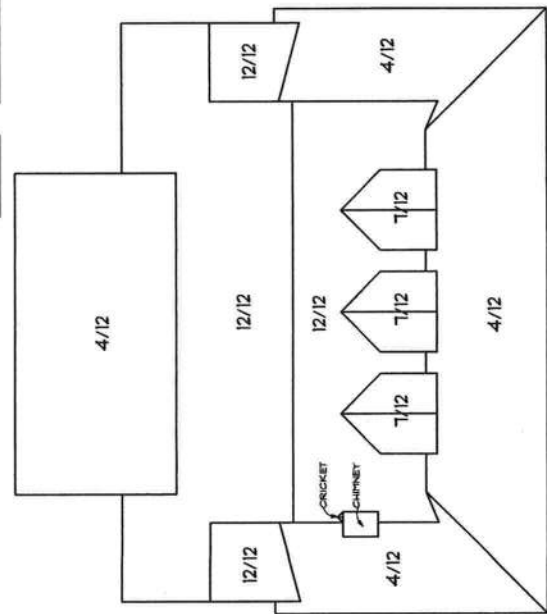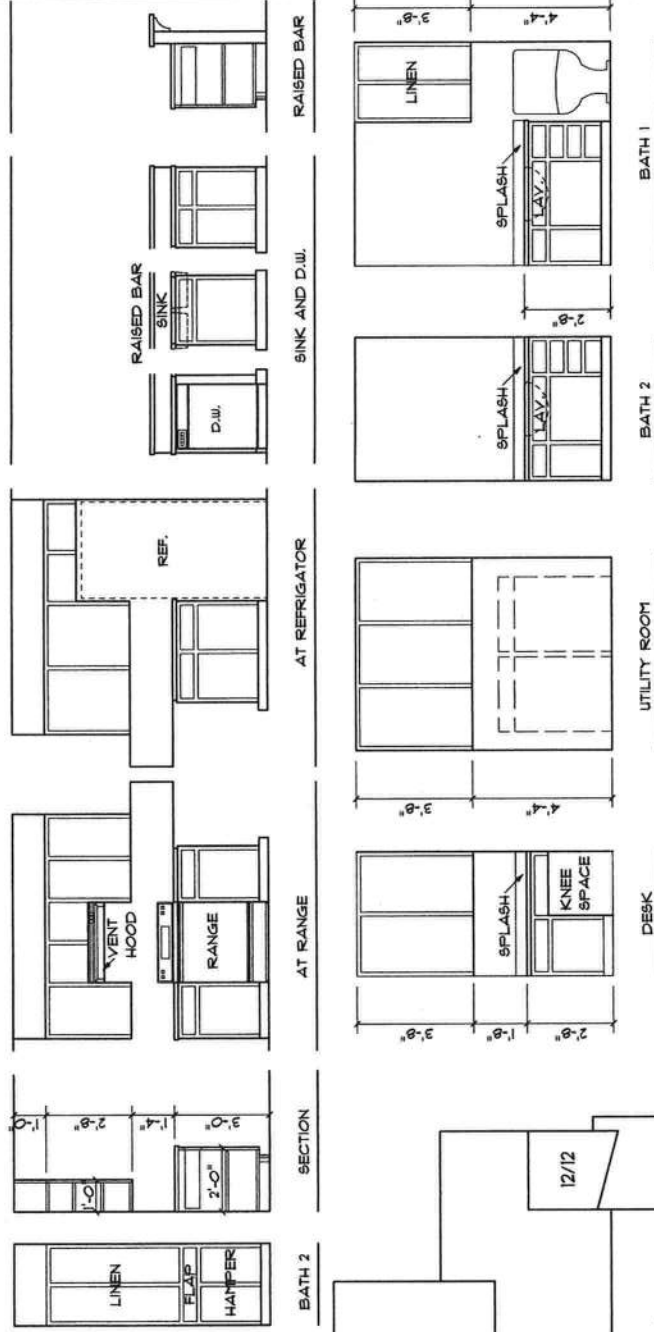

ROOF PLAN

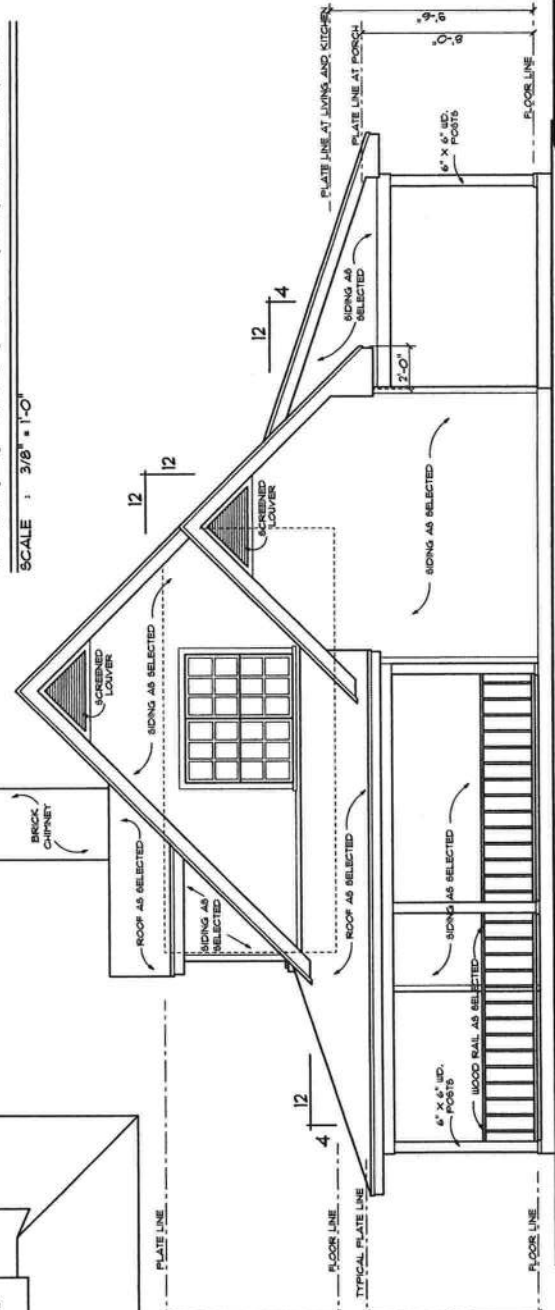

RIGHT ELEVATION


PLAN NUMBER
1250-5R

DESIGN K. DICK
 6301 Randal Mill Rd.
 Fort Worth, Texas 76112
 (817) 451-3131
 www.creativehomeplans.com


DESIGN K. DICK
 6301 Randal Mill Rd.
 Fort Worth, Texas 76112
 (817) 451-3131
 www.creativehomeplans.com

DATE:	08-06-2020
DRAWN BY	CHECKED BY
RKD	RKD
STOCK PLAN #	1250-5R
REVISED BY	
DATE REVISED	
CUSTOMER NAME	
SHEET	8 OF 10

PLAN NUMBER
 1250-5R


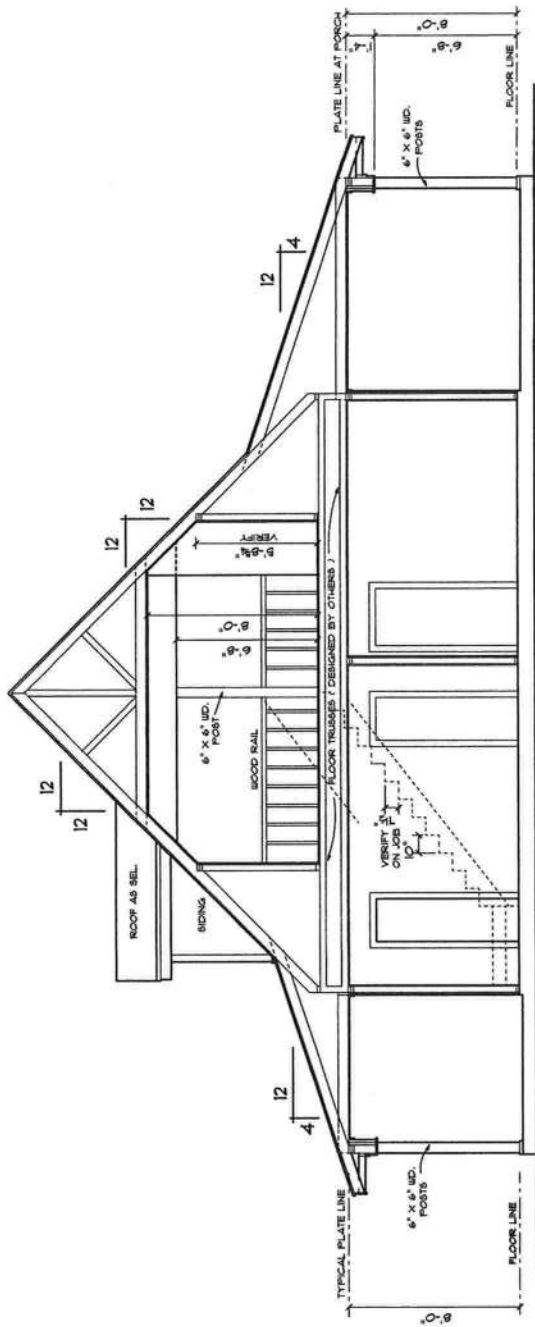


SECTION "B"-"B"

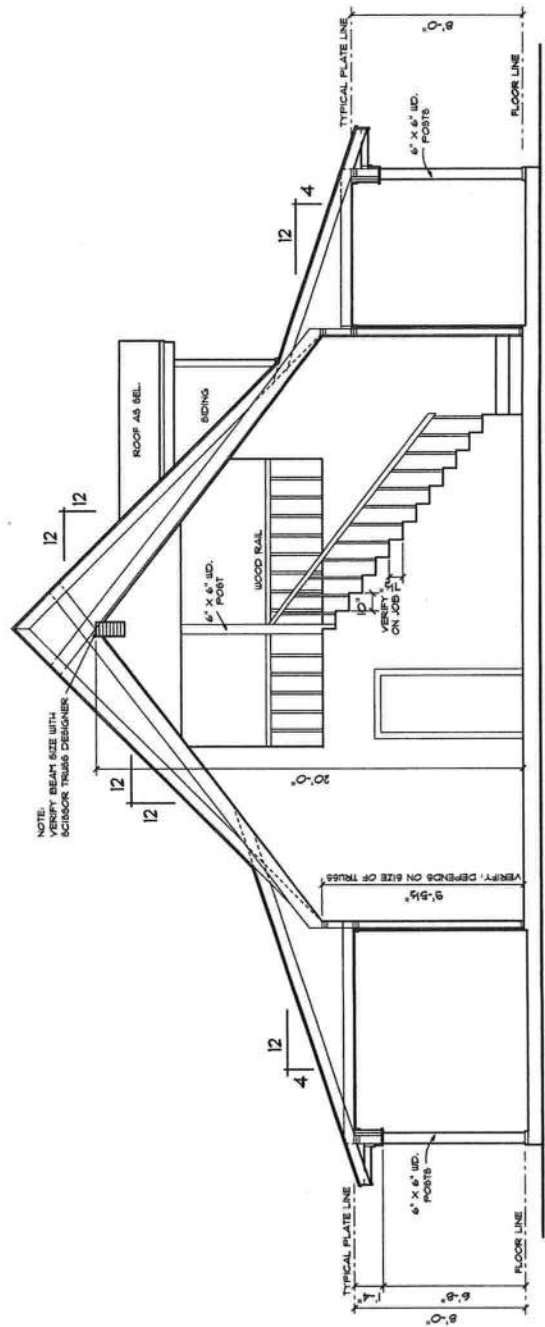

SECTION "A"-"A"

FLOOR JOIST PLAN

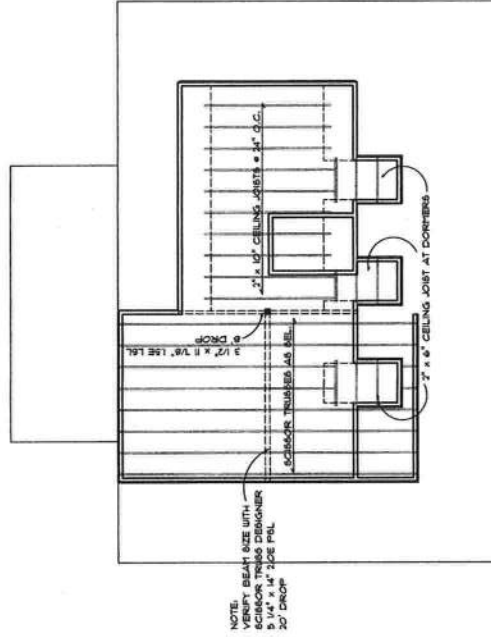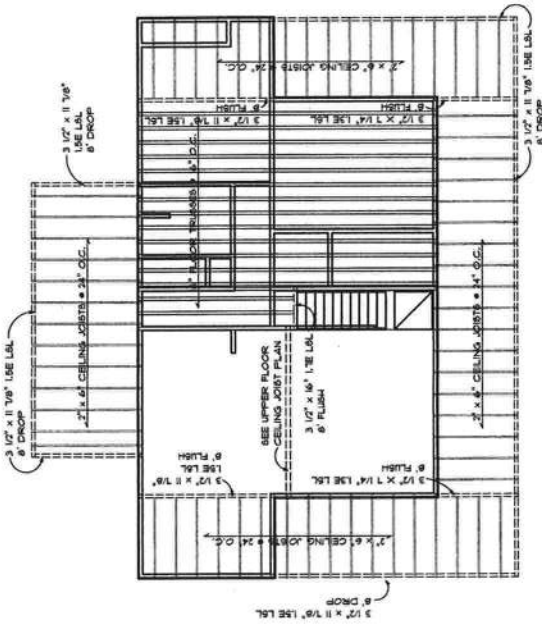

UPPER FLOOR CEILING
JOIST PLAN


HEADER SPAN SCHEDULE EXTERIOR BEARING (20)			
HEADER WITH	ONE STORY OR UPPER FLOOR ON TWO STORY	HEADER WITH	LOWER FLOOR ON TWO STORY
3'-6"	3'-2" x 4'-6"	3'-6"	3'-2" x 4'-6"
4'-0"	3'-2" x 6'-0"	4'-0"	3'-2" x 6'-0"
4'-6"	3'-2" x 6'-6"	4'-6"	3'-2" x 6'-6"
5'-0"	3'-2" x 10'-0"	5'-0"	3'-2" x 10'-0"
5'-6"	3'-2" x 12'-0"	5'-6"	3'-2" x 12'-0"

HEADER SPAN SCHEDULE INTERIOR BEARING (20)			
HEADER WITH	ONE STORY OR UPPER FLOOR ON TWO STORY	HEADER WITH	LOWER FLOOR ON TWO STORY
3'-6"	3'-2" x 4'-6"	3'-6"	3'-2" x 4'-6"
4'-0"	3'-2" x 6'-0"	4'-0"	3'-2" x 6'-0"
4'-6"	3'-2" x 6'-6"	4'-6"	3'-2" x 6'-6"
5'-0"	3'-2" x 10'-0"	5'-0"	3'-2" x 10'-0"
5'-6"	3'-2" x 12'-0"	5'-6"	3'-2" x 12'-0"

NOTE:
SPANS / LOADS PER I.L.C. 205,
SEISMIC "A"
CEILING JOISTS 10/10
RAFTERS 20/20
FLOOR JOISTS 40/20
BEAMS PER INFORMATION ABOVE

YOUR AREA MAY VARY FROM THESE
SPANS / LOADS CHANGE SIZES & SPACINGS
AS NEEDED FOR YOUR LOCAL AREA

NOTE:
THESE PLANS ARE
NOT ENGINEERED.

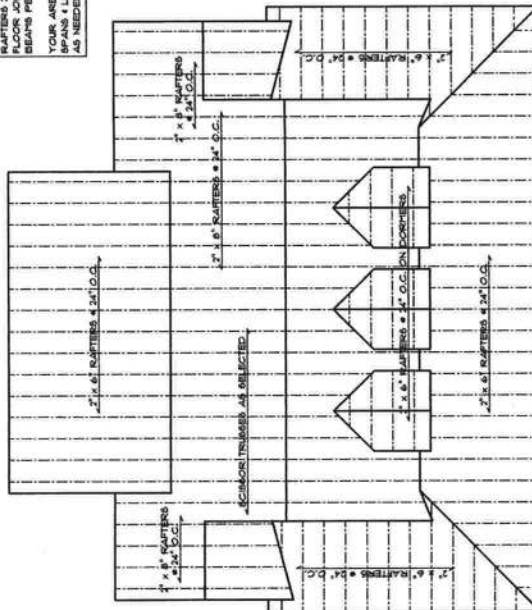

BEFORE AFTER

15 JULY 2004

© 1997 K. DICK ARCHITECTS, INC. ALL RIGHTS RESERVED. THIS DRAWING IS THE PROPERTY OF K. DICK ARCHITECTS, INC. AND IS NOT TO BE REPRODUCED OR TRANSMITTED IN ANY FORM OR BY ANY MEANS, ELECTRONIC OR MECHANICAL, WITHOUT PERMISSION IN WRITING FROM K. DICK ARCHITECTS, INC. ANY UNAUTHORIZED REPRODUCTION OR TRANSMISSION OF THIS DRAWING IS STRICTLY PROHIBITED AND WILL BE PROSECUTED TO THE FULL EXTENT OF THE LAW.

RONALD K. DICK
DESIGNER
6301 Randol Mill Rd.
Fort Worth, Texas 76112
(817) 451-3131
www.creativehomeplans.com

DATE: _____

DRAWN BY: _____ CHECKED BY: _____

RKD RKD

STOCK PLAN # _____

REVISED BY: _____

DATE REVISED: _____




CUSTOMER NAME: _____

SHEET _____ OF _____

PLAN NUMBER
DETAIL SHEET

PK	SIZE	DESCRIPTION
A	3'-0" x 5'-0"	SINGLE HINGE
B	3'-0" x 4'-0"	"
C	3'-0" x 3'-0"	"
D	3'-0" x 2'-0"	"
E	3'-0" x 1'-0"	"
F	3'-0" x 1'-0"	"
G	3'-0" x 1'-0"	"
PK	SIZE	DESCRIPTION
1	3'-0" x 6'-0"	EXTENSION - AS BELL
2	3'-0" x 6'-0"	"
3	3'-0" x 6'-0"	"
4	3'-0" x 6'-0"	"
5	3'-0" x 6'-0"	"
6	3'-0" x 6'-0"	"
7	3'-0" x 6'-0"	"
8	3'-0" x 6'-0"	"
9	3'-0" x 6'-0"	"
10	3'-0" x 6'-0"	"
11	3'-0" x 6'-0"	"
12	3'-0" x 6'-0"	"
13	3'-0" x 6'-0"	"
14	3'-0" x 6'-0"	"
15	3'-0" x 6'-0"	"
16	3'-0" x 6'-0"	"
17	3'-0" x 6'-0"	"
18	3'-0" x 6'-0"	"
19	3'-0" x 6'-0"	"
20	3'-0" x 6'-0"	"
21	3'-0" x 6'-0"	"
22	3'-0" x 6'-0"	"
23	3'-0" x 6'-0"	"
24	3'-0" x 6'-0"	"

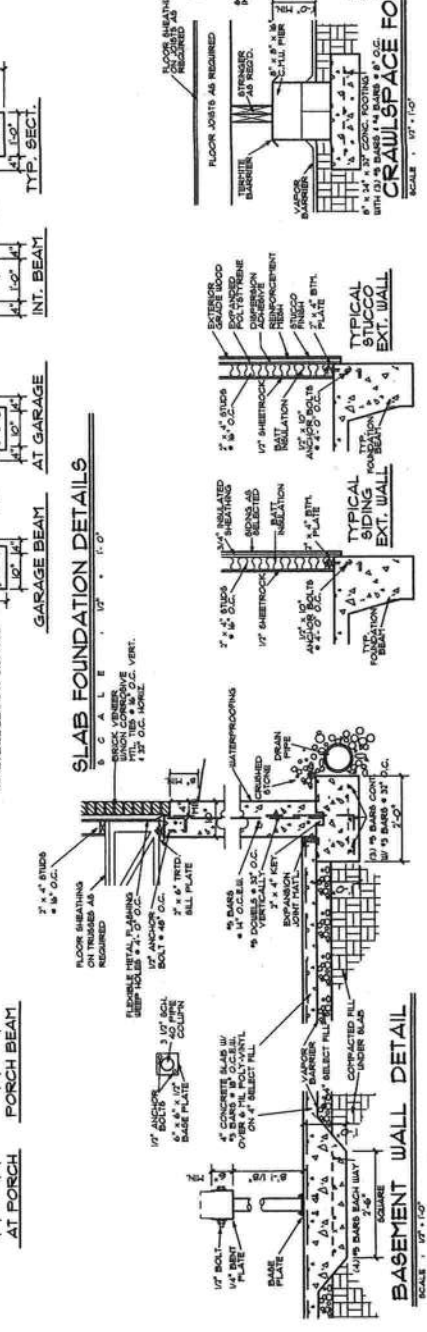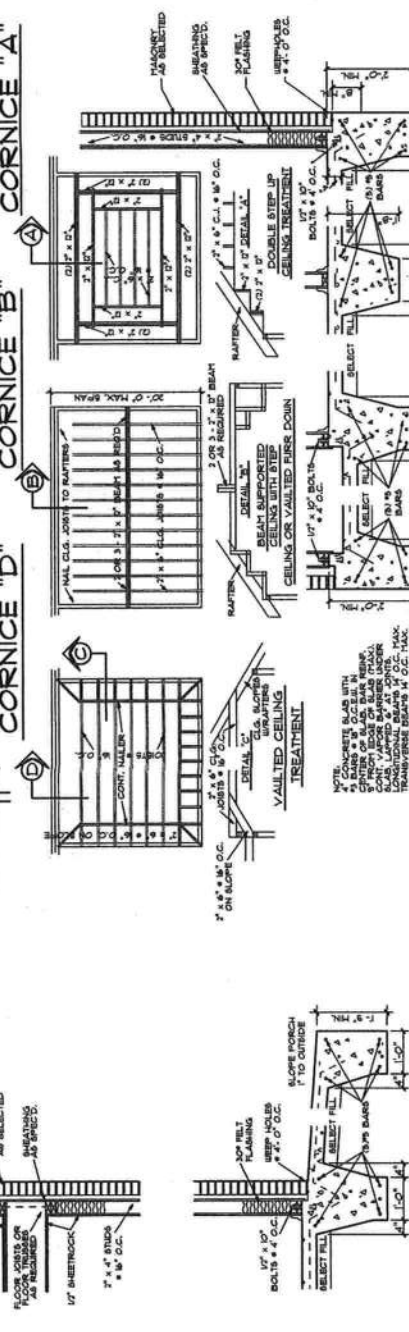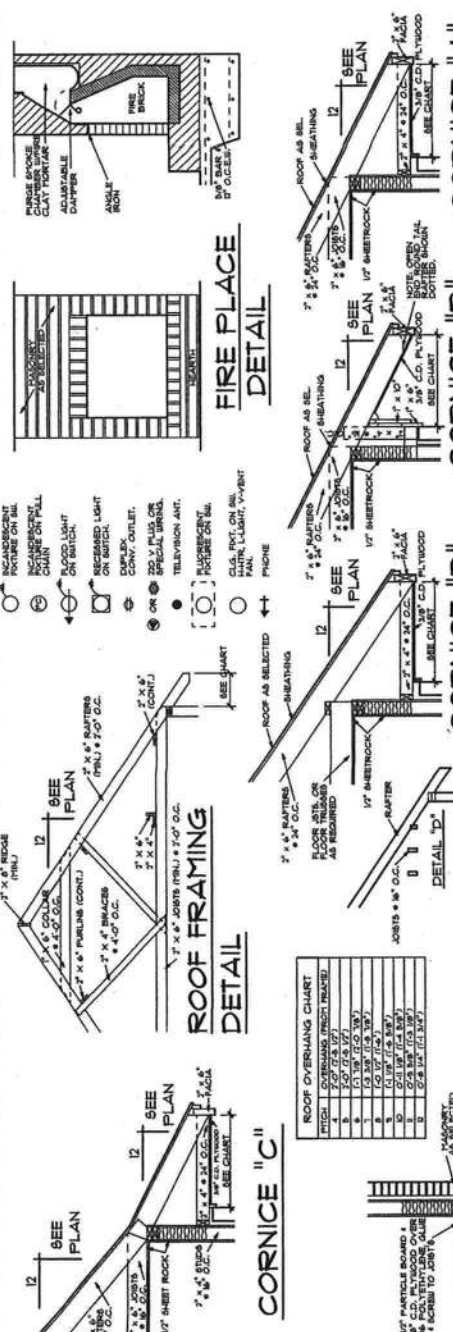

PLAN NUMBER
DETAIL SHEET