



These drawings, as instruments of service, are the sole property of the architect, and may not be used, copied or reproduced in whole or in part for use on or incorporated within any other job without specific and individual authorization by the architect.

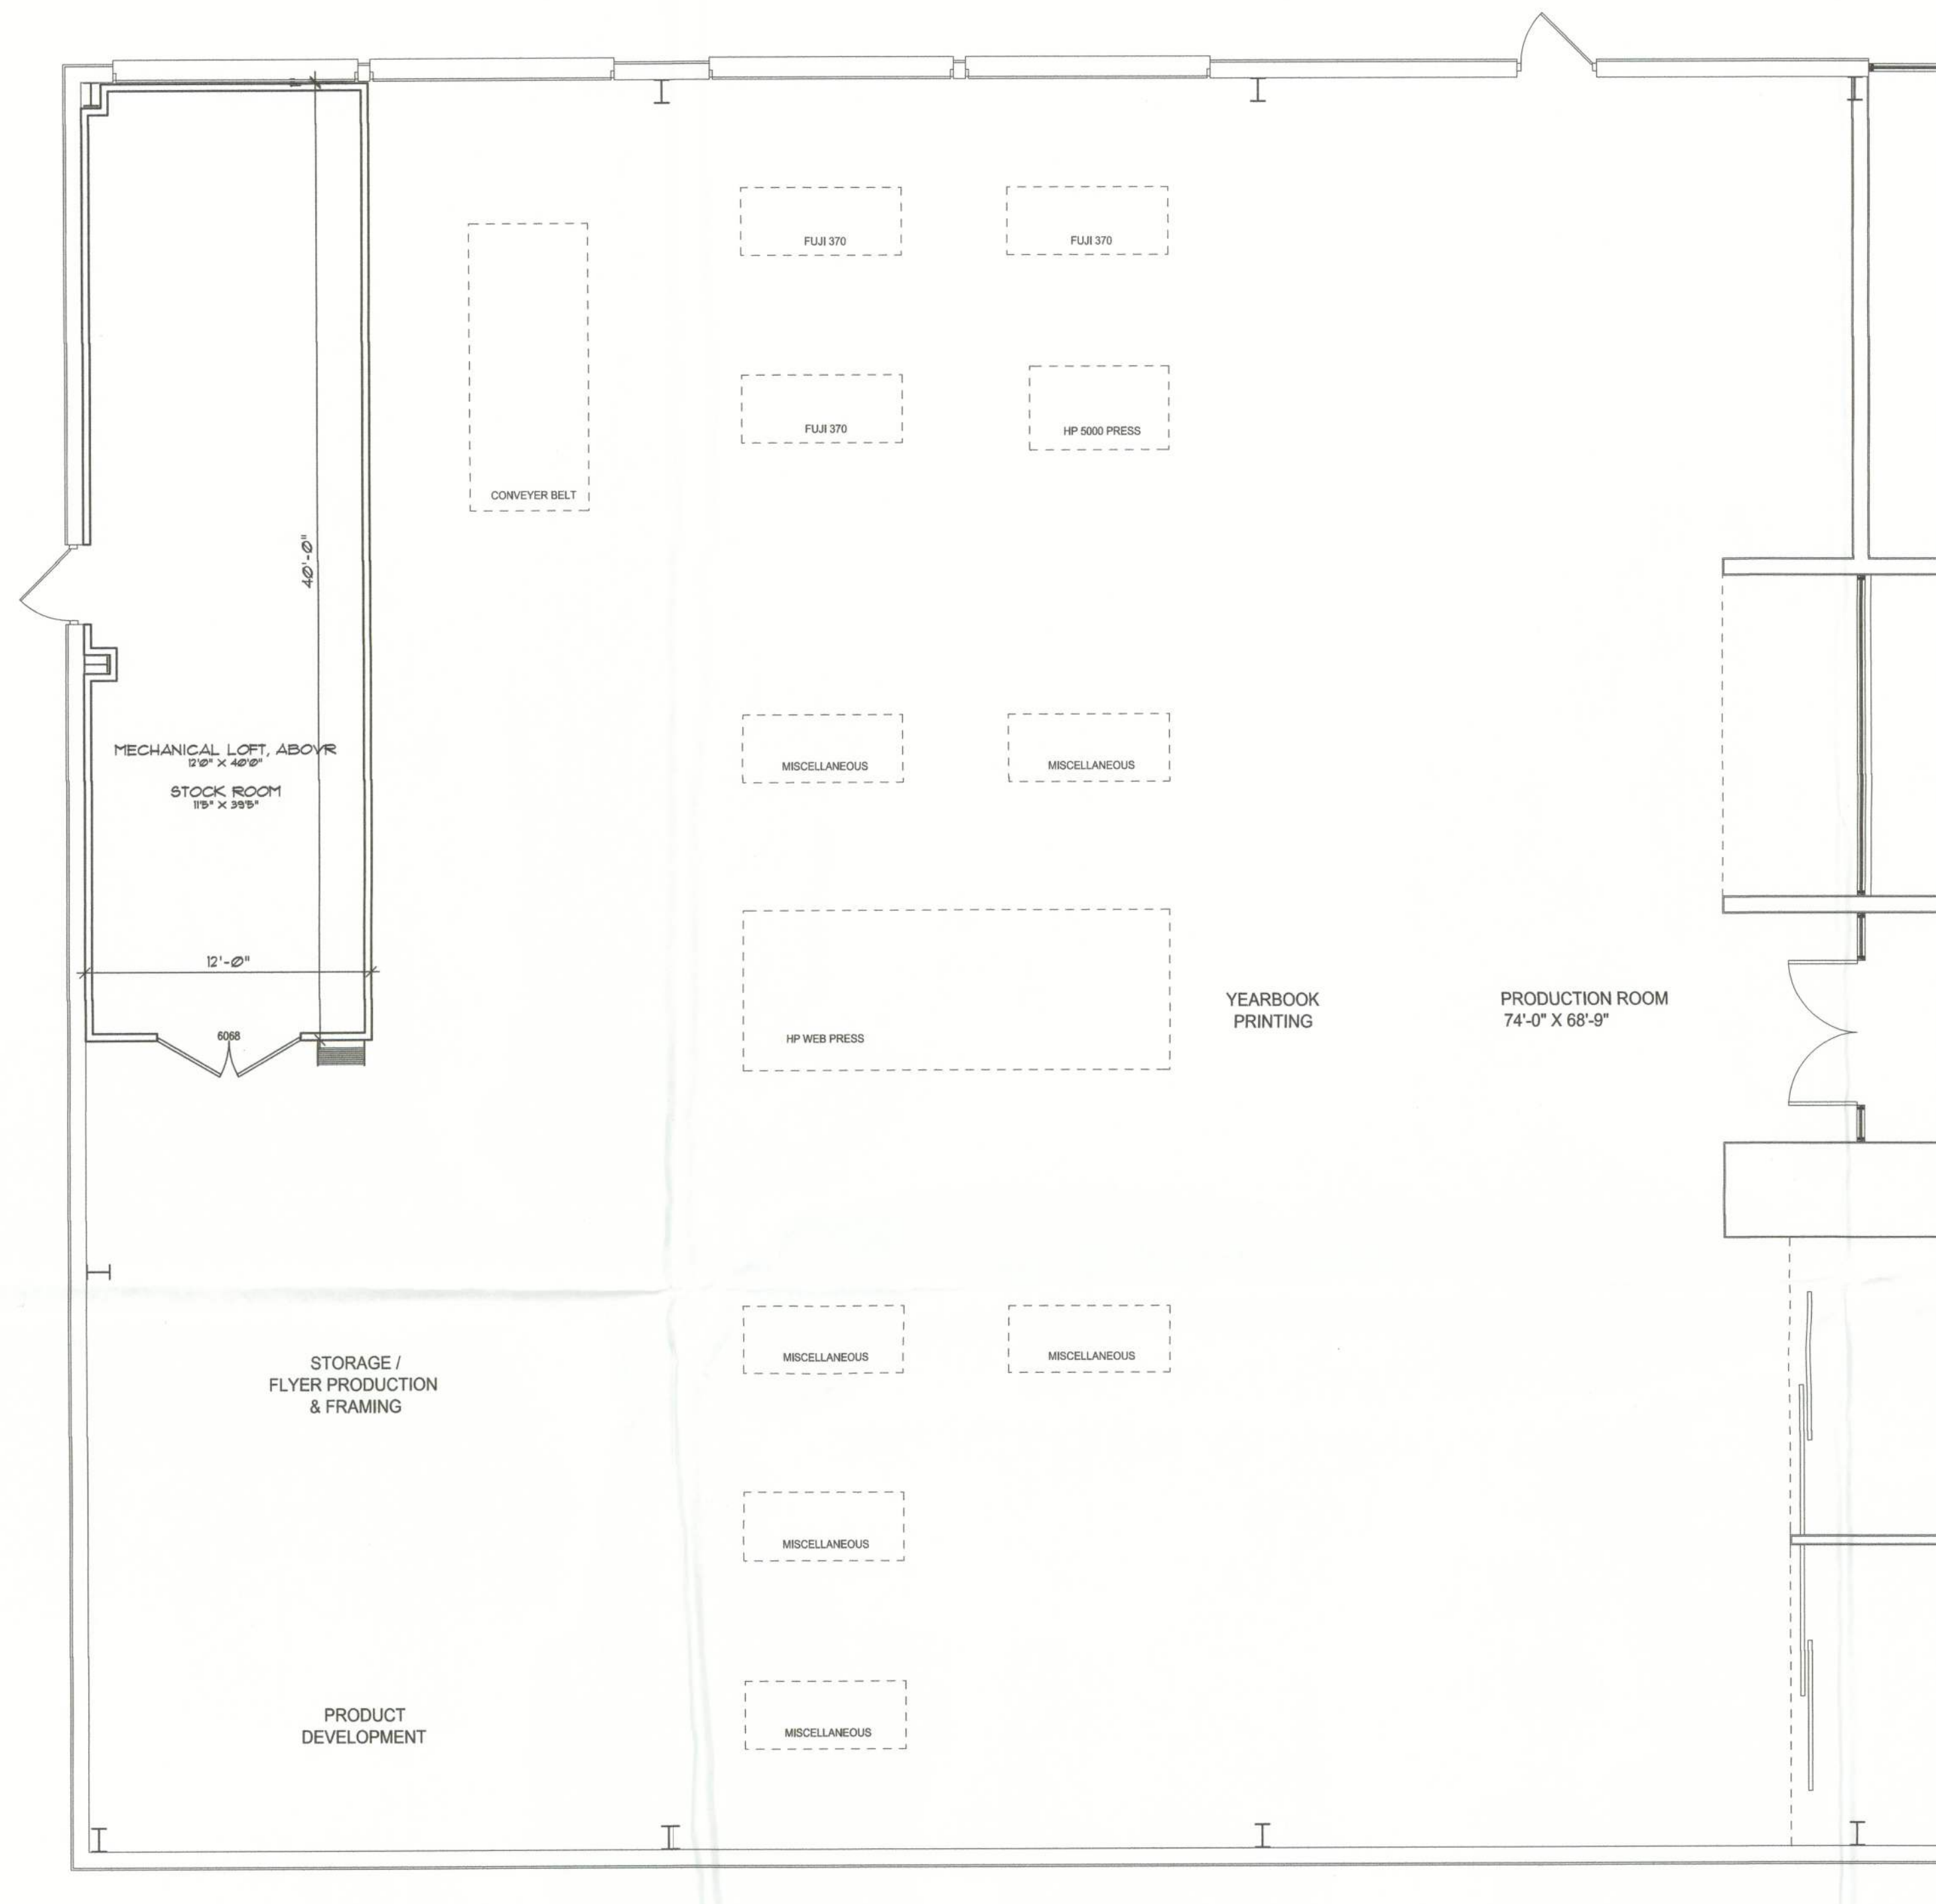

ALT. MECHANICAL LOFT PLAN


SCALE: 3/16" = 1'-0"

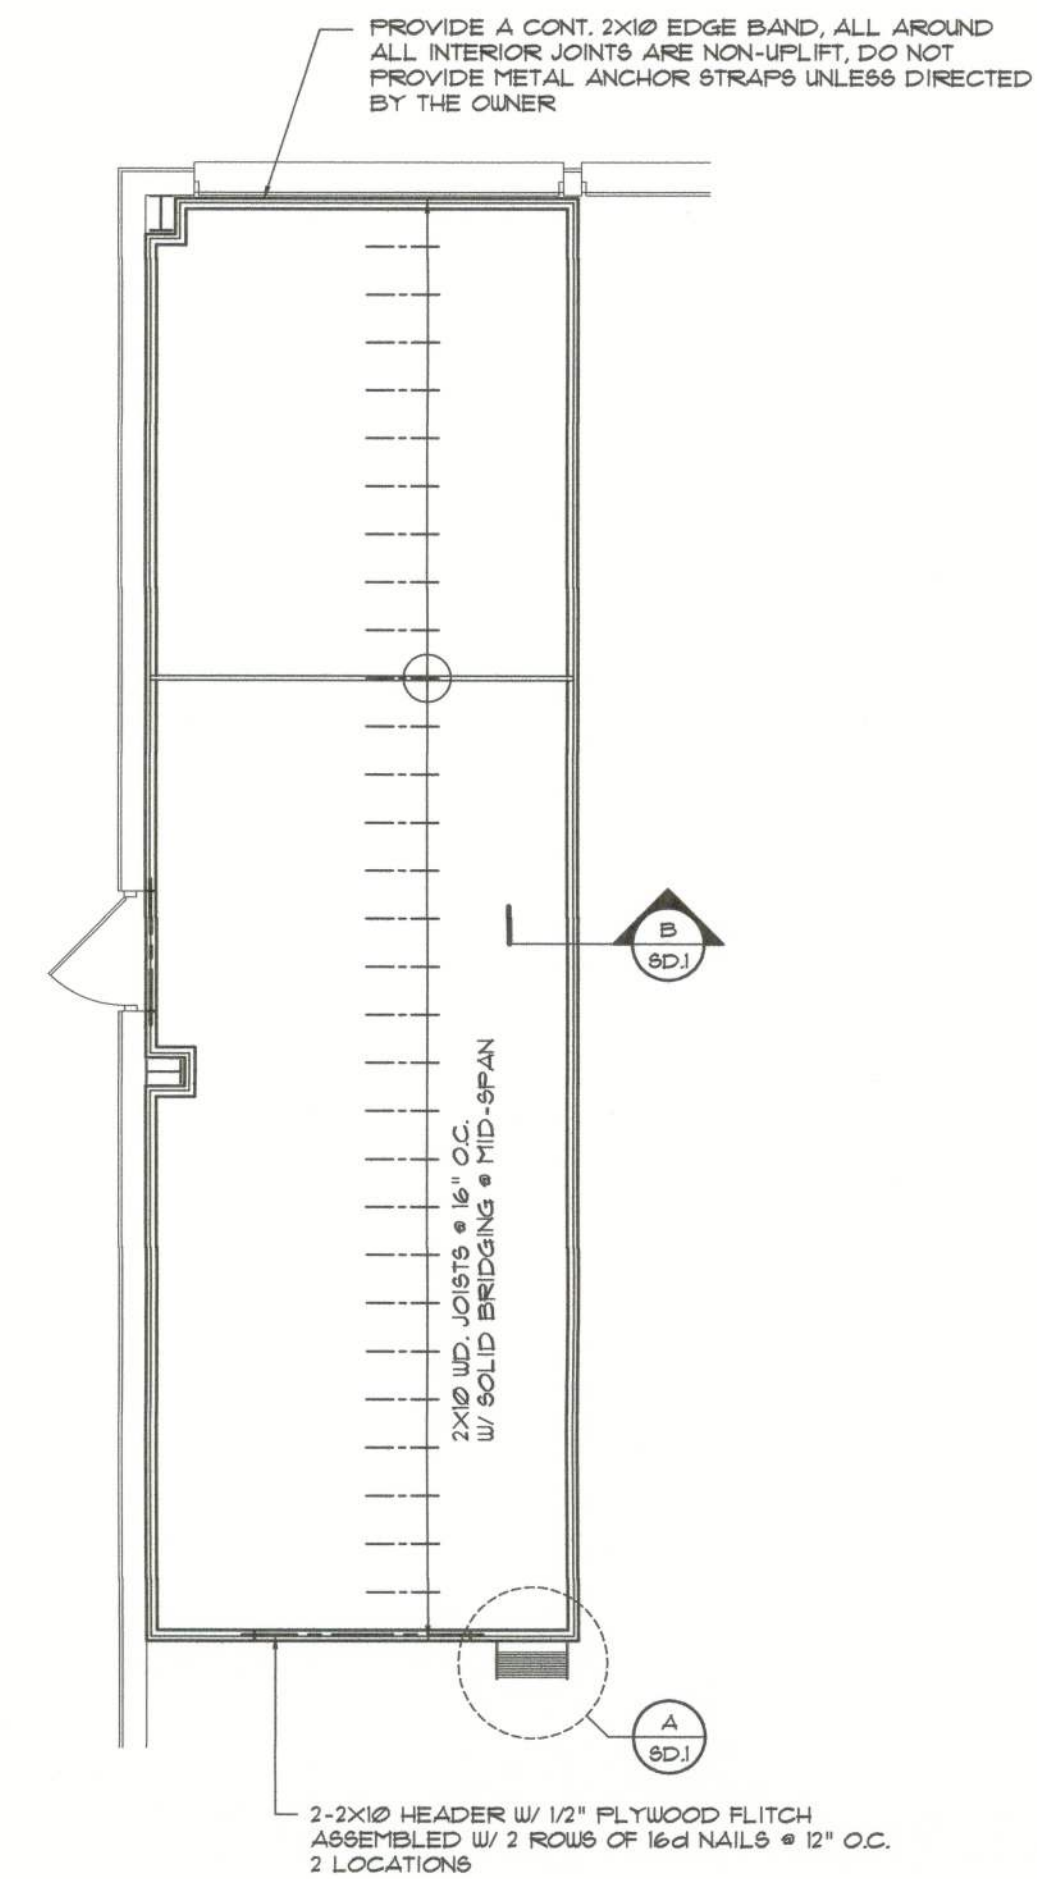

NOTE:
SHEATH FLOOR W/ 3/4" T&G CDX PLYWOOD, PLACED
W/ LONG DIMENSION PERPENDICULAR TO THE
FLOOR TRUSSES. SECURE TO FRAMING W/ 12d
NAILS - 4" O.C. ALONG EDGES & 8" O.C. ALONG
INTERMEDIATE SUPPORTS.


Loft Framing PLAN

SCALE: 3/16" = 1'-0"

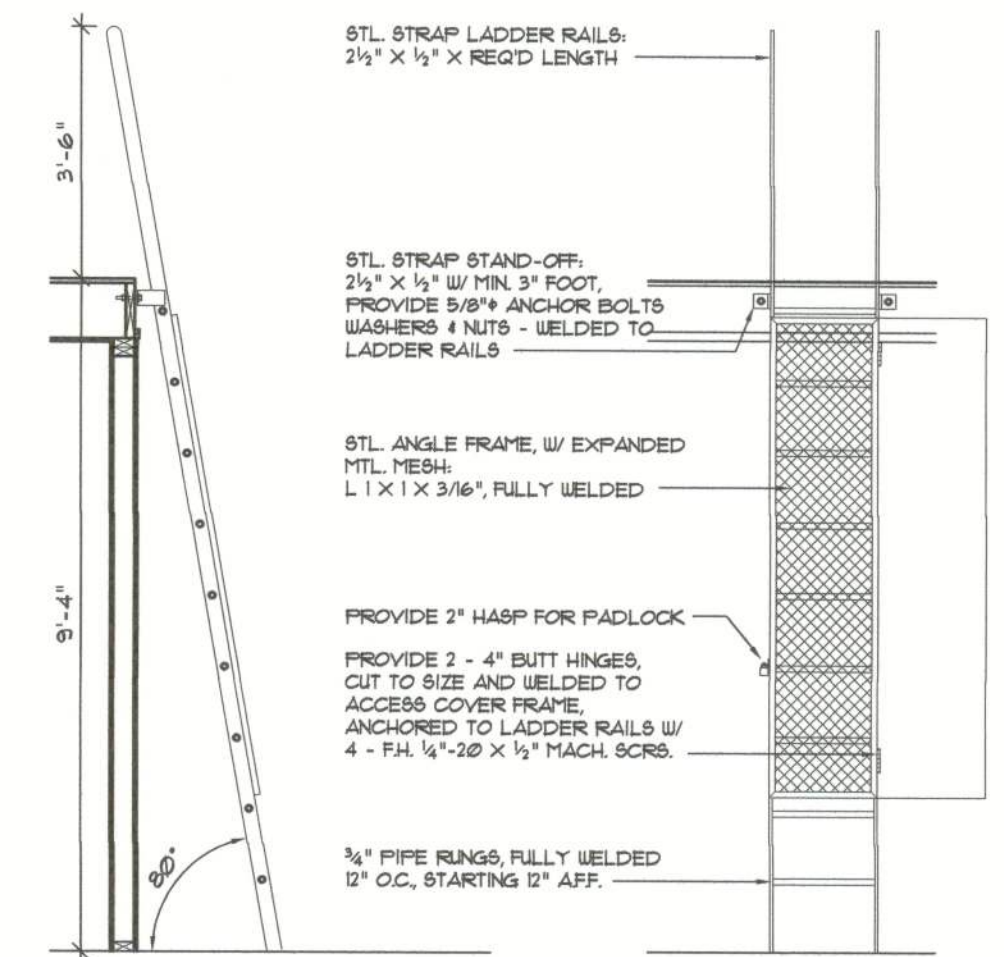

Loft Ladder DETAIL


SCALE: 3/4" = 1'-0"

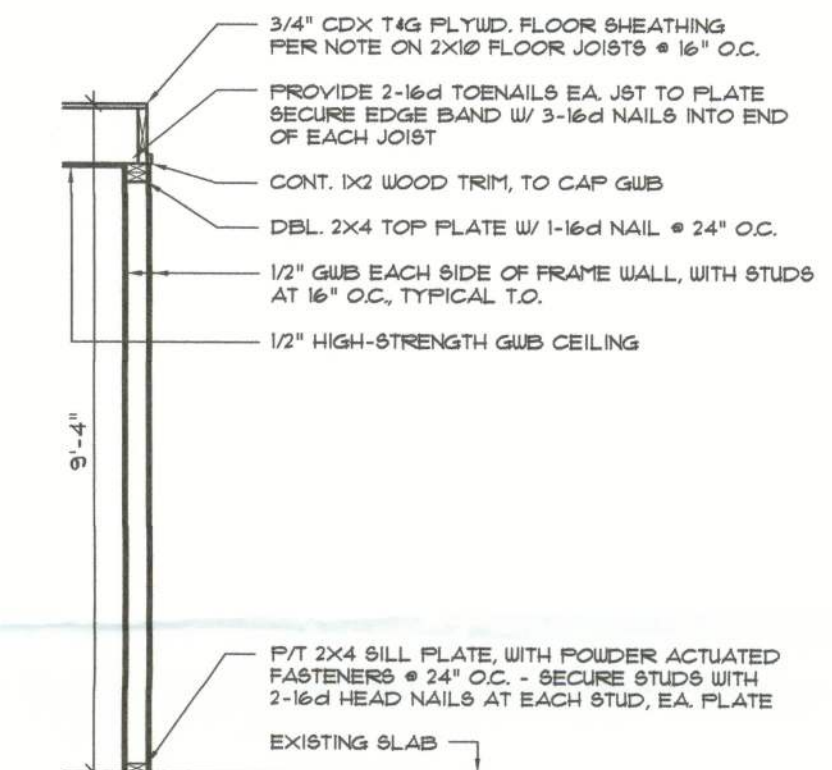

TYP. WALL SECTION

SCALE: 3/4" = 1'-0"

William Myers
©WILLIAM MYERS
DESIGN
P.O. BOX 1513
LAKE CITY, FL 32056
(386) 758-8406
will@willmyers.net

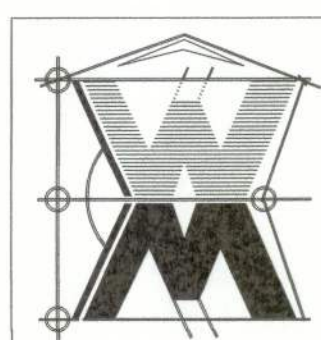

JOINT VENTURED WITH

N3
NICHOLAS
PAUL
GEISLER
ARCHITECT
N.C.A.R.B. Certified
1758 NW Brown Rd.
Lake City, FL 32055
386-365-4355

Celebrating
39 Years of Service
1972 - 2011
N.P. Geisler, Architect
AR0007005



TENANT IMPROVEMENTS for:

cady&cady.studios
LAKE CITY, COLUMBIA COUNTY, FLORIDA

art from the heart

REVISIONS

JOB NUMBER
2K1124
DATE:
05 DEC 2011

SHEET NUMBER
SD.1
OF 1 SHEETS