


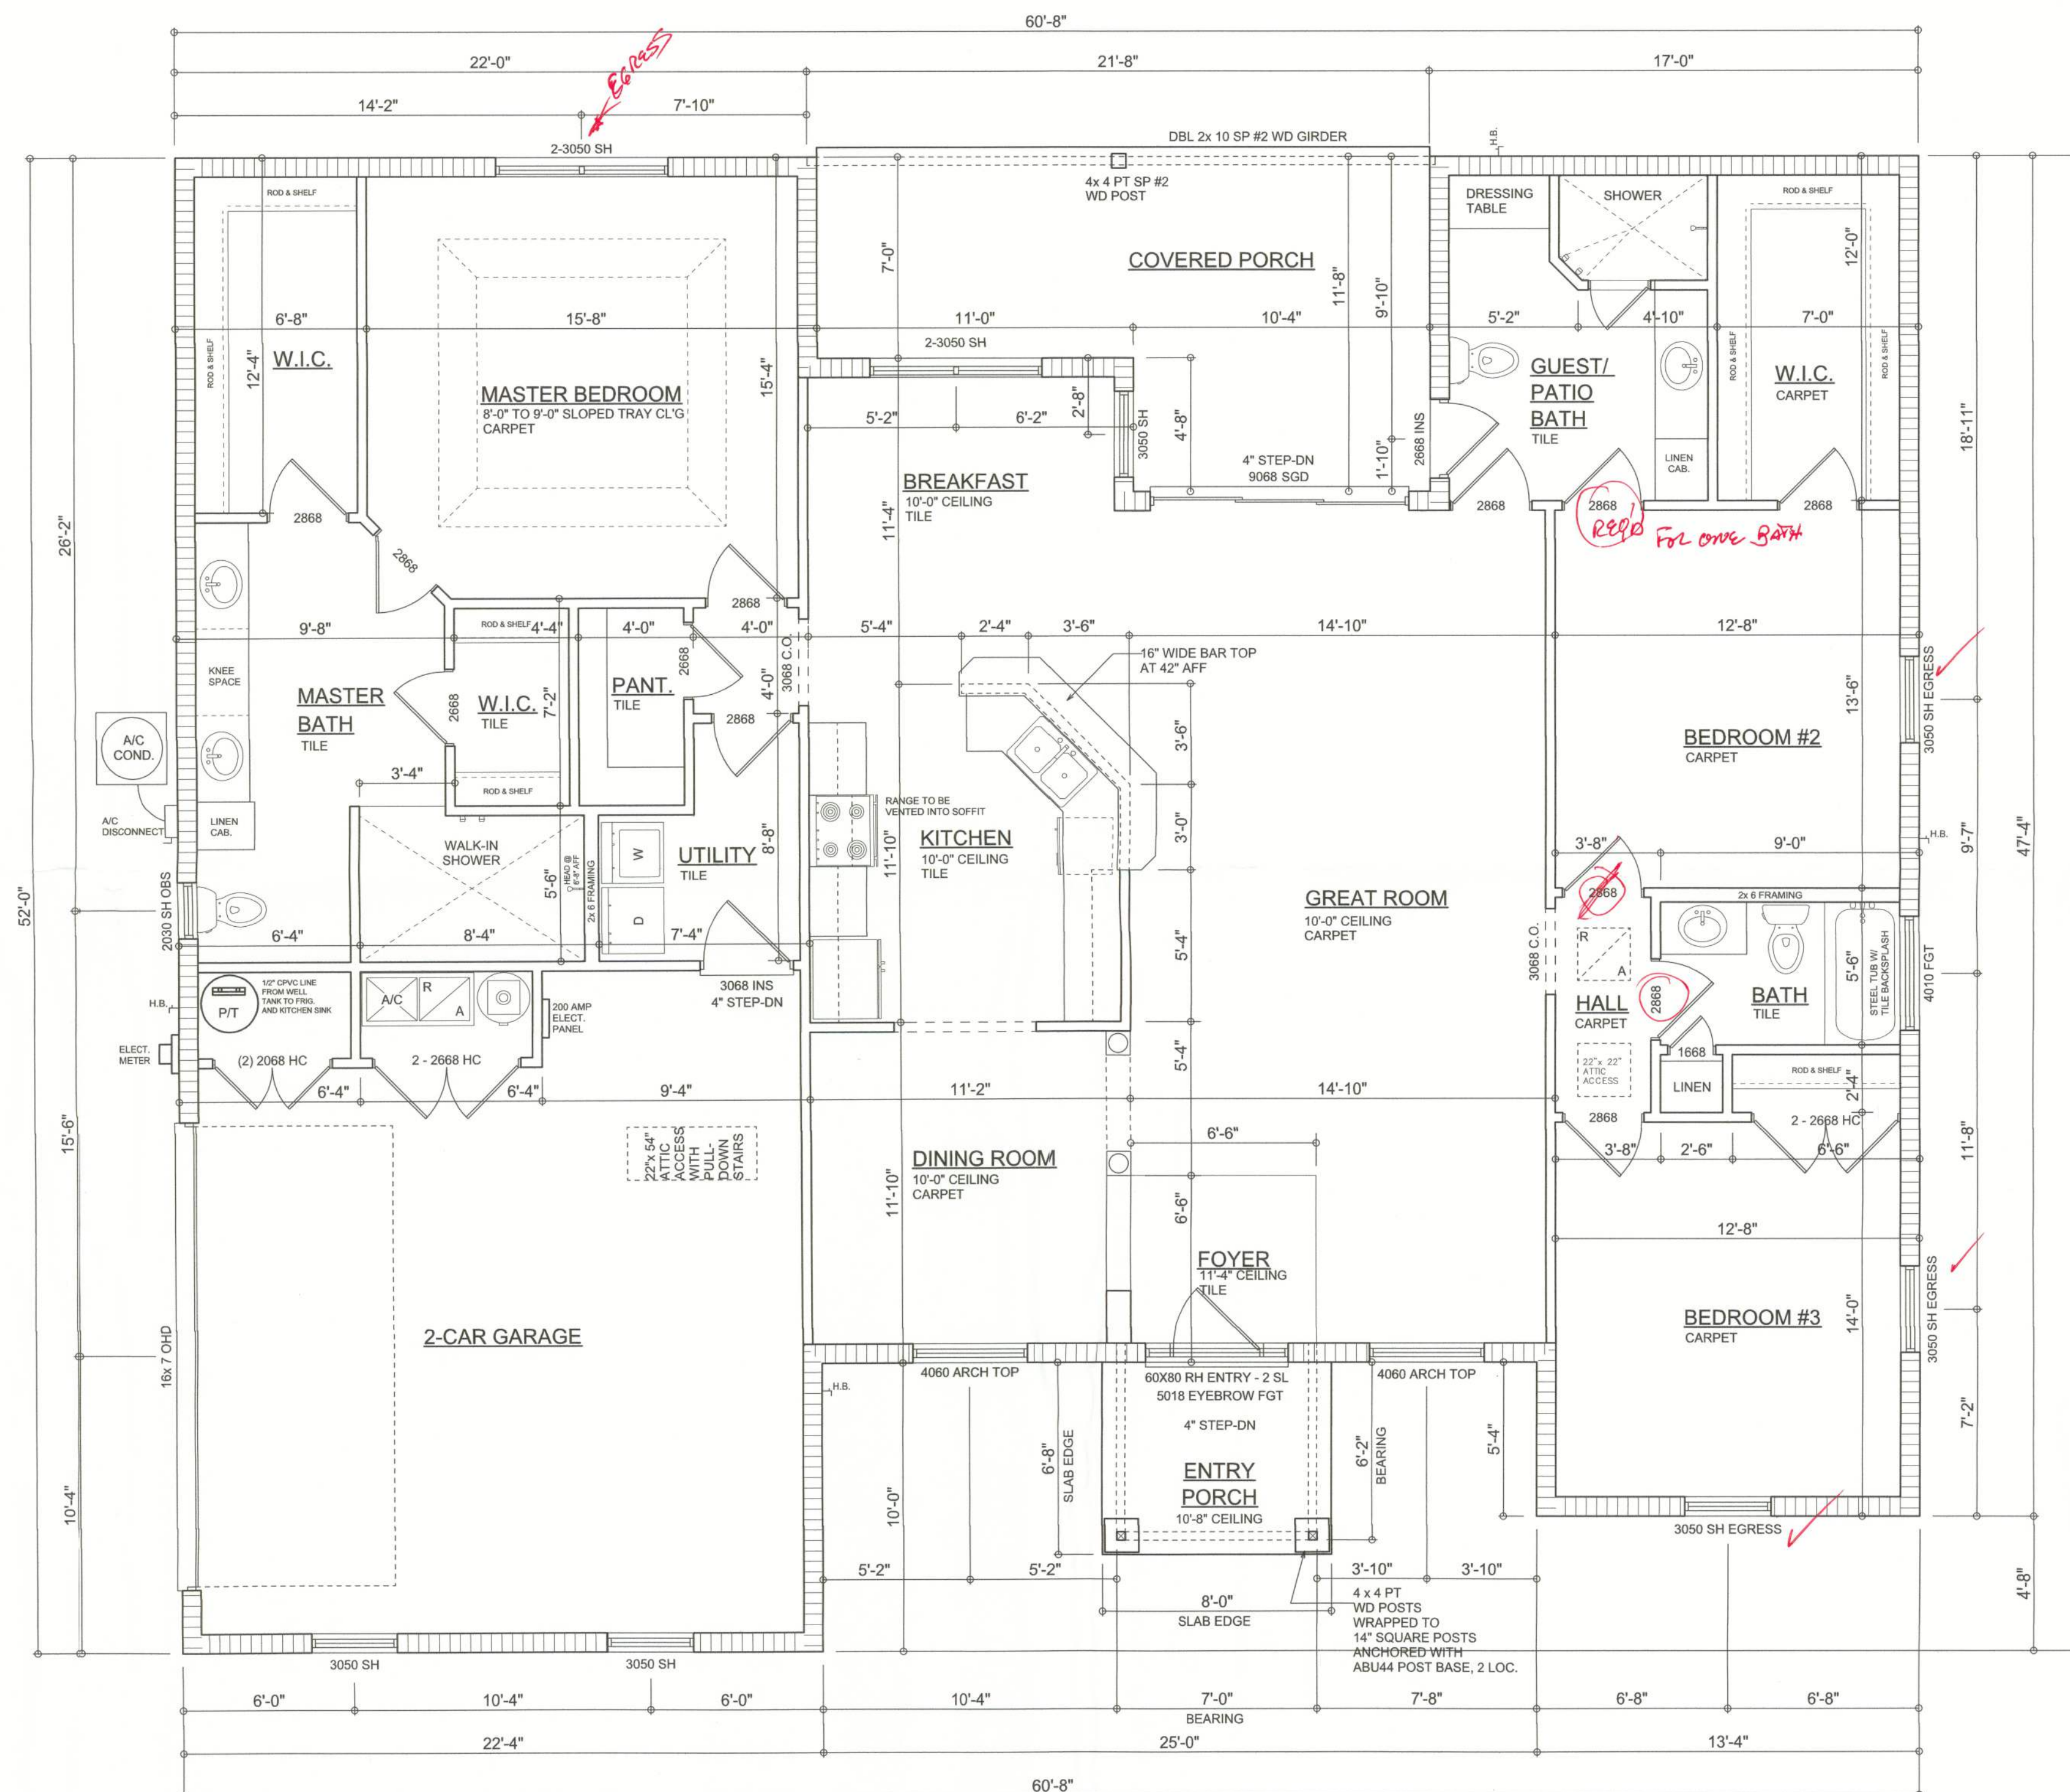

PRELIMINARY FLOOR PLAN

SCALE: 1/4" = 1'-0"

GENERAL NOTES:

ALL CEILING HEIGHTS SHALL BE 8'-0" UNLESS OTHERWISE NOTED.

WELL AND SEPTIC TO BE LOCATED ON RIGHT SIDE OF HOUSE.

ALL PLUMBING VENT PIPES ARE TO PENETRATE THRU THE REAR ROOF AREA IF POSSIBLE.

AREA SUMMARY

LIVING AREA	2122	S . F .
GARAGE AREA	519	S . F .
ENTRY PORCH AREA	43	S . F .
REAR PORCH AREA	201	S . F .
TOTAL AREA	2,885	S . F .

NOTE: ALL DRAWINGS NOT TO BE SCALED, WRITTEN DIMENSIONS TAKE PRECEDENCE OVER SCALED DIMENSIONS

REVISIONS

January 29, 2010

SOFTPLAN
ARCHITECTURAL DESIGN SOFTWARE

FLOOR PLAN
SCALE: 1/4" = 1'-0"


A CUSTOM HOME FOR:

DON BARTII

PROJECT ADDRESS: Parcel: 10-6S-16-03814-102, COLUMBIA COUNTY, FL 32024

SPARKS CONSTRUCTION
LAKE CITY, FLORIDA

©WILLIAM MYERS
DESIGN INC.
P.O. BOX 1513
LAKE CITY, FL 32056
(386) 758-8406
will@willmyers.net

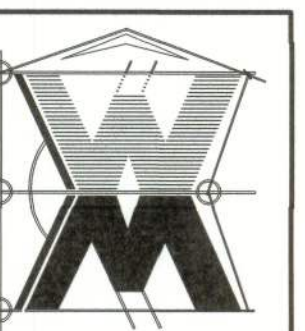

JOB NUMBER
100102

SHEET NUMBER

A.2

OF 3 SHEETS

Will C. Myers