




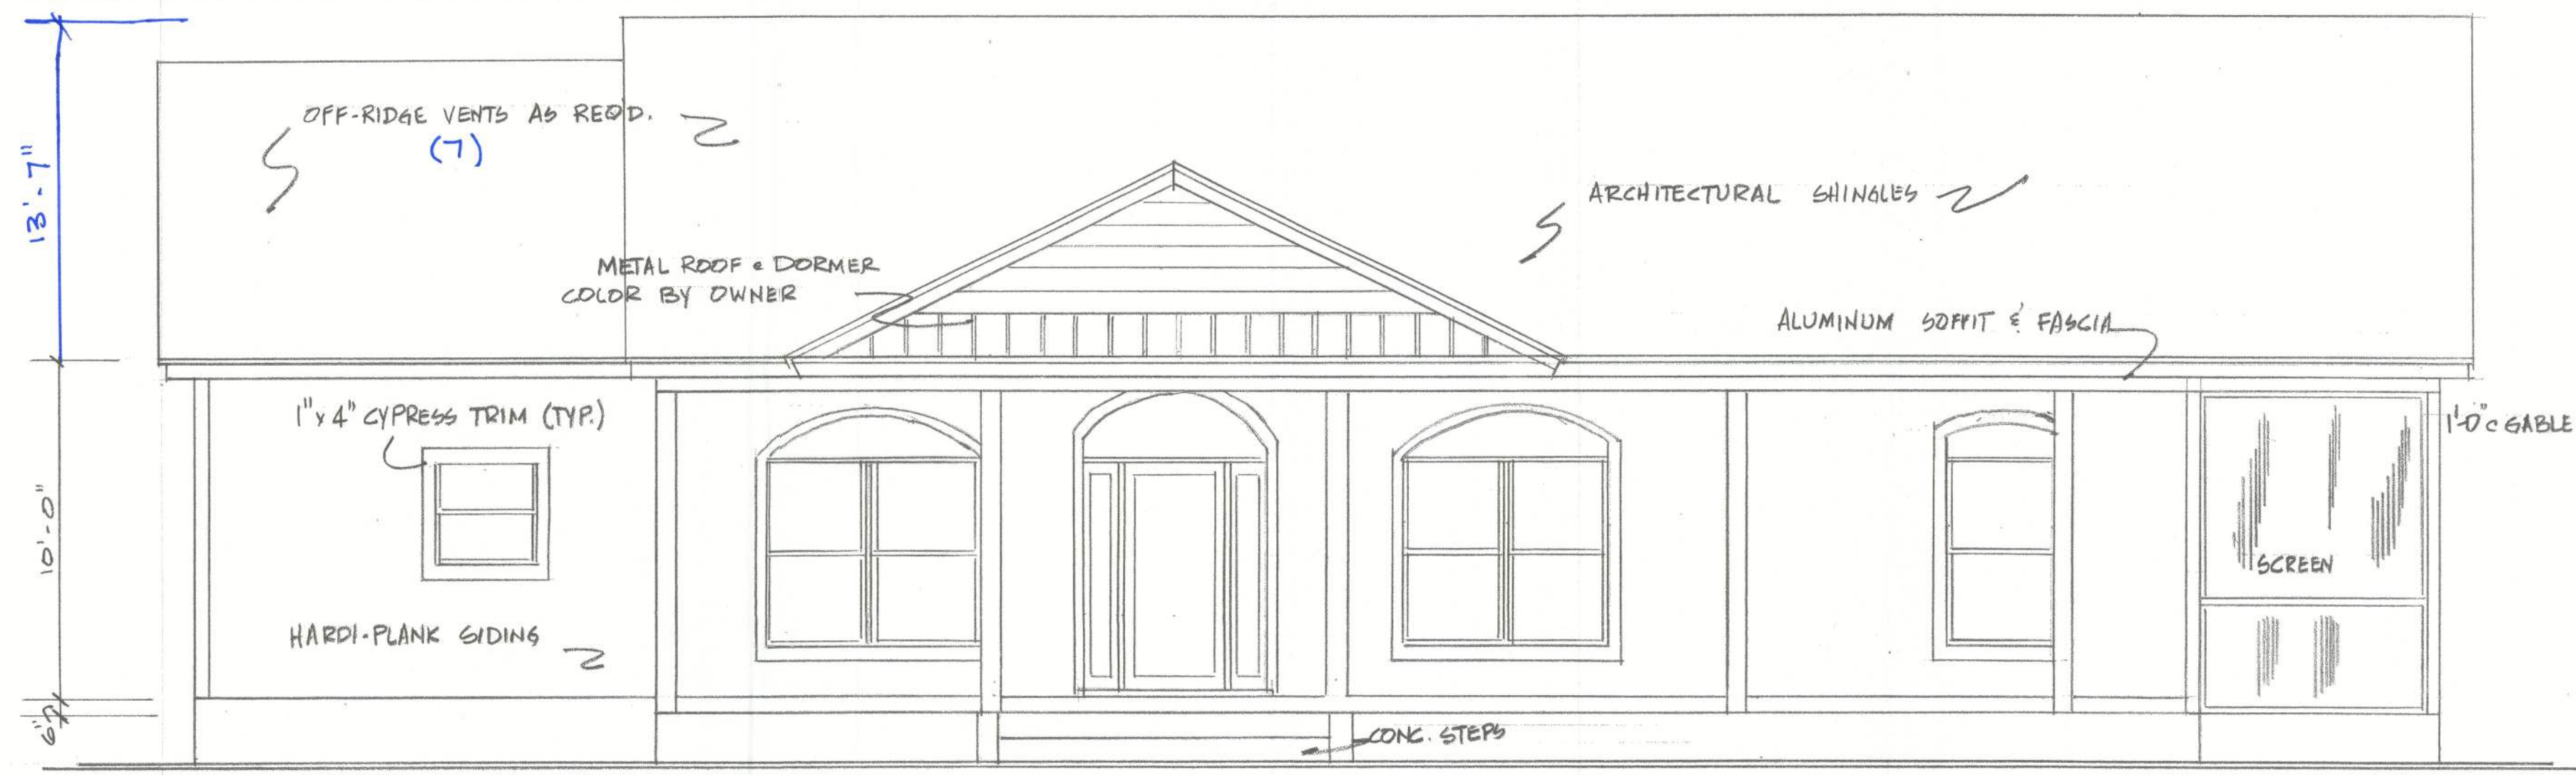

FRONT ELEVATION 1/4" = 1'-0"

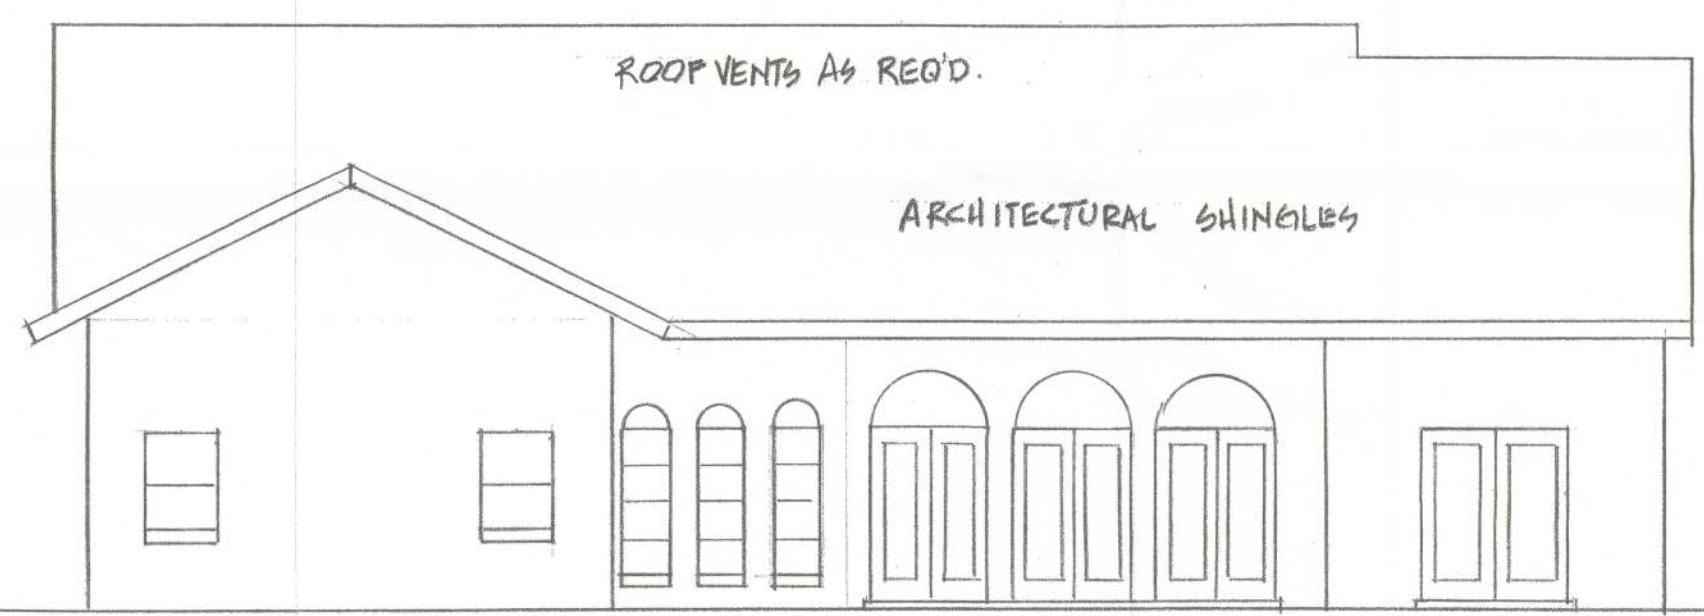

REAR ELEVATION

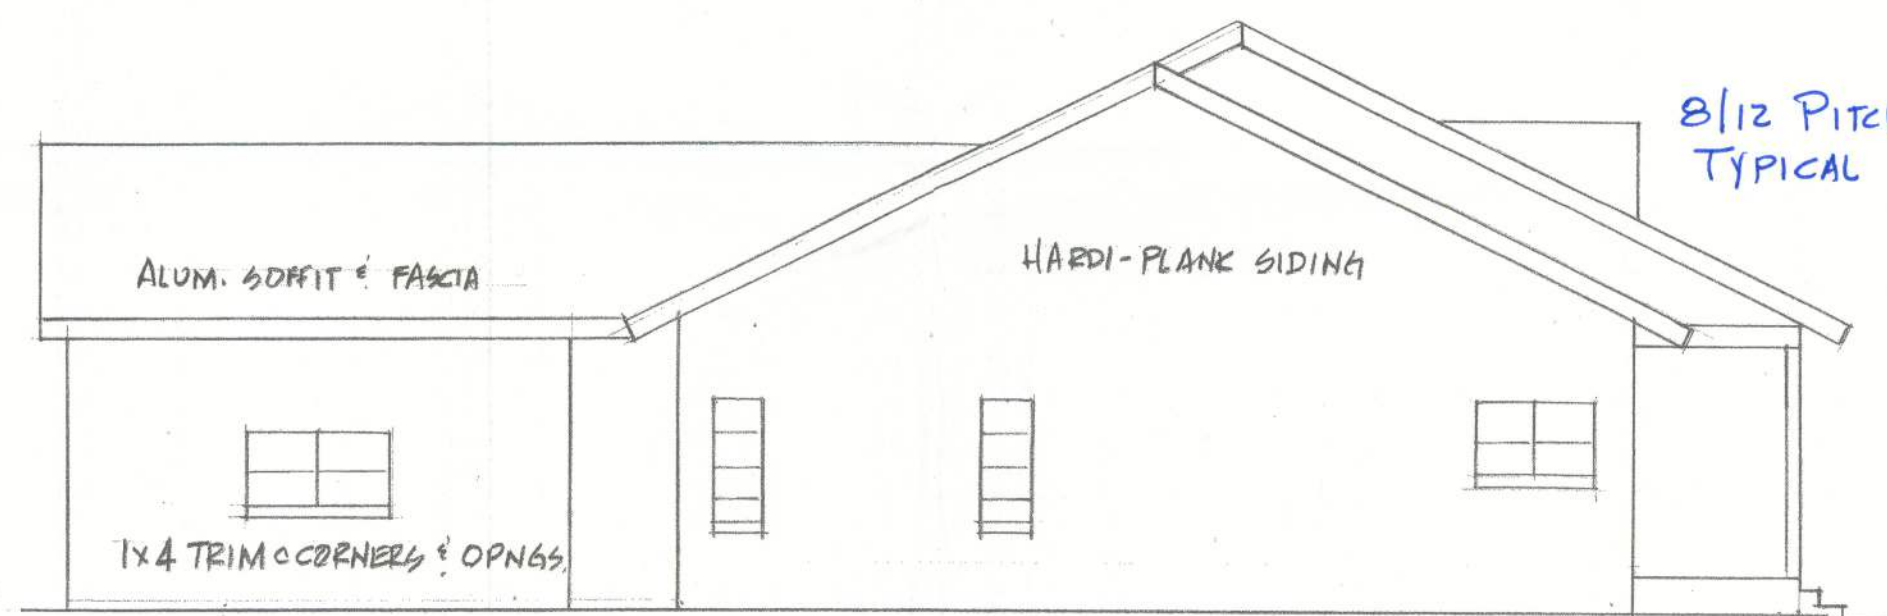

LEFT SIDE ELEVATION



RIGHT SIDE ELEVATION

REVISIONS	BY

Date
Scale
Drawn
Job
Sheet
Of
Sheets