


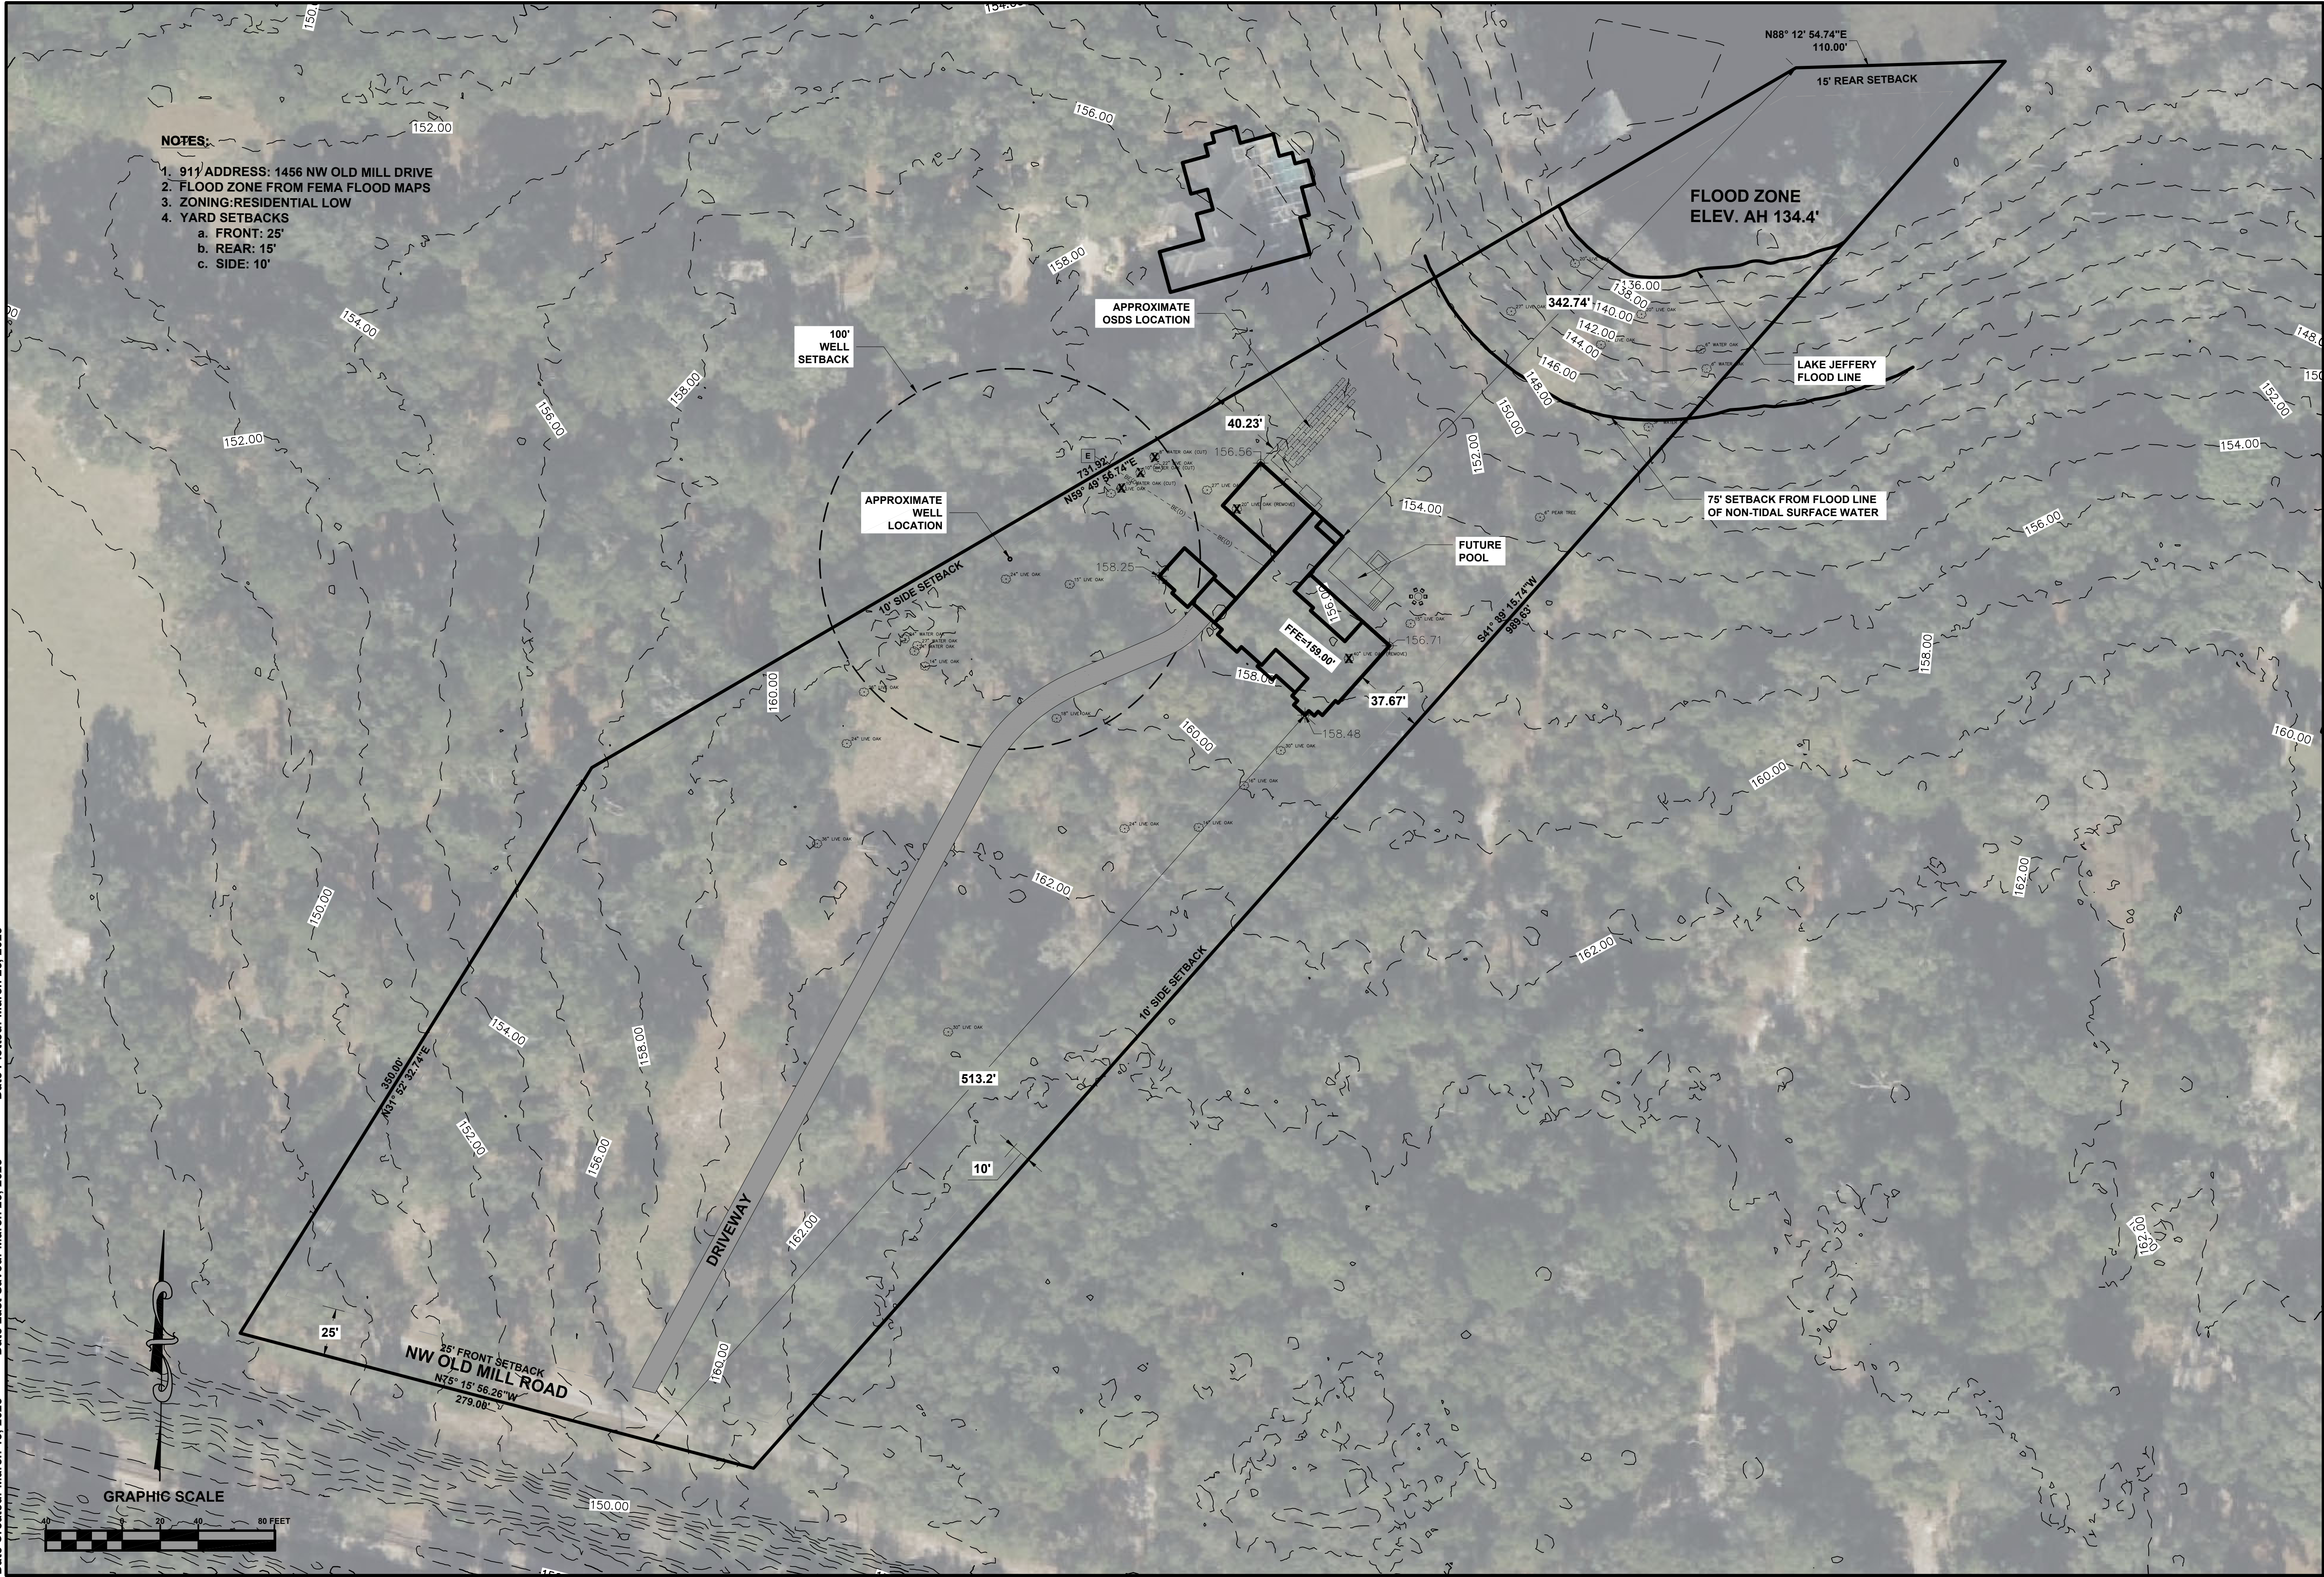

JONES RESIDENCE
SITE PLAN
CONCEPTUAL DETAILS

REVISION HISTORY			
START DATE:	NO.	DATE	DESCRIPTION
13/03/2025			
DESIGNED BY:			
DE			
DRAFTED BY:			
DR			
CHECKED BY:			
CH			

FOR PER
DATE

PROJECT NO:	SHEET NO:
PROJECT NUMBER	C100
PLOT DATE:	
25/03/2025	