
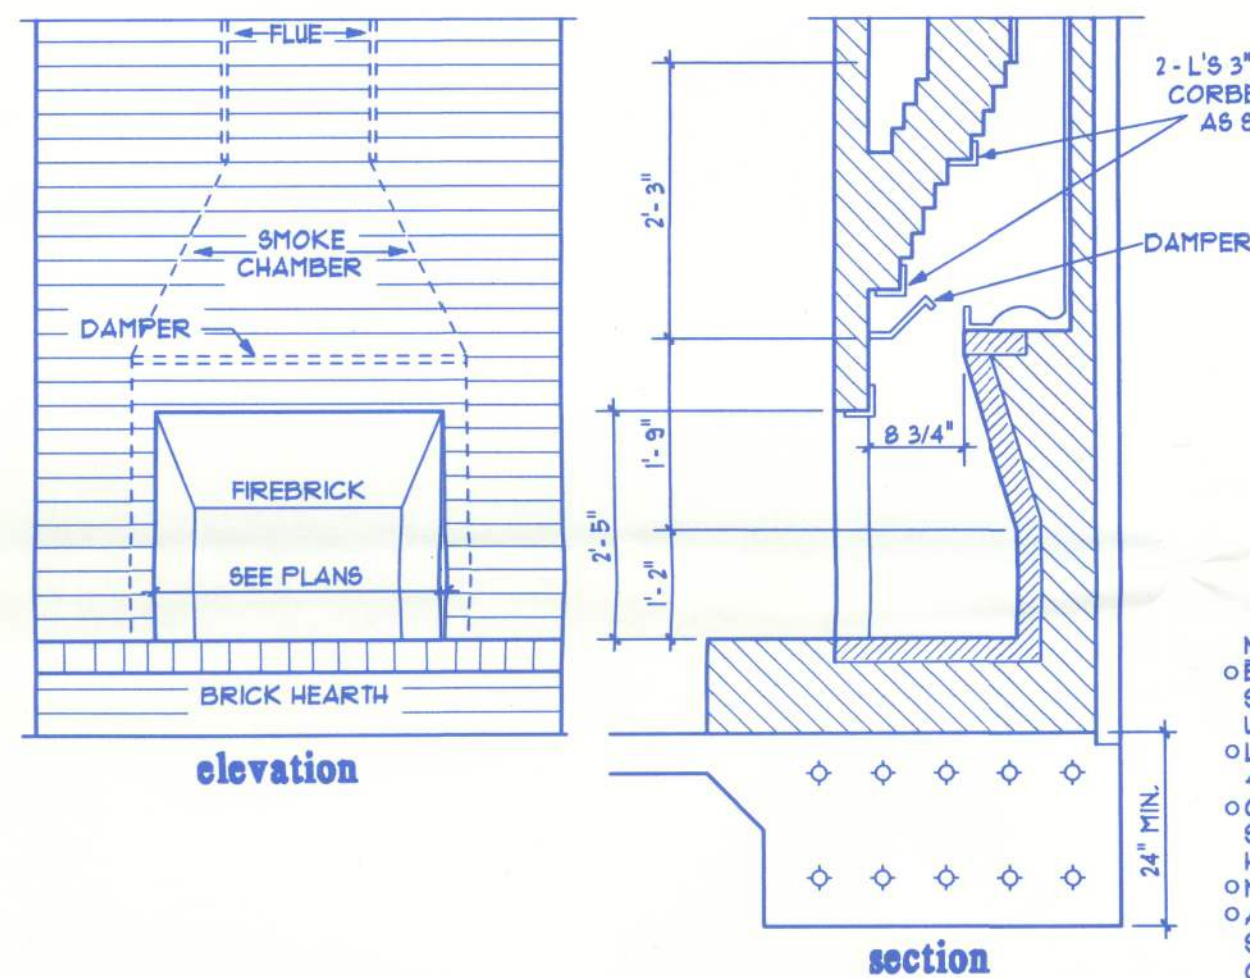


DOOR SCHEDULE


MARK	SIZE	REMARK
1	3'-0" x 6'-8" x 15/8	EXT. (AS SELECTED)
2	2'-6" x 6'-8" x 15/8	" " " "
3	2'-8" x 6'-8" x 15/8	" " " "
4	2'-8" x 6'-8" x 13/8	INT. SLAB
5	2'-8" x 6'-8" x 13/8	" " (POCKET)
6	2'-0" x 6'-8" x 13/8	" " " "
7	2'-0" x 6'-8" x 13/8	" " (POCKET)
8	2'-6" x 6'-8" x 13/8	" " " "
9	4'-1'-6" x 6'-8" x 13/8	" " (BIFOLD)
10	4'-1'-3" x 6'-8" x 13/8	" " " "
11	4'-1'-0" x 6'-8" x 13/8	" " " "
12	2'-0" x 5'-8" x 13/8	" " " "
13	3'-0" x 5'-8" x 13/8	" " " "
14	2'-8" x 6'-8" x 13/8	SOLID BOND CORE
15	2'-2'-0" x 6'-8" x 13/8	INT. SLAB (BI PASS)
16	2'-2'-6" x 6'-8" x 13/8	" " " "
17	2'-3'-0" x 6'-8" x 13/8	" " " "
18	2'-0" x 6'-8" x 15/8	EXT. (AS SELECTED)
19	1'-6" x 6'-8" x 13/8	INT. SLAB
20	2'-1'-4" x 6'-8" x 13/8	" " " "
21	4'-0" x 6'-8"	SLIDING
22	5'-0" x 6'-8"	" " " "
23	6'-0" x 6'-8"	" " " "
24	8'-0" x 6'-8"	" " " "
25	2'-4" x 6'-8" x 13/8	INT. SLAB
26	16'-0" x 7'-0"	S.O.H. GAR. DOOR

WINDOW SCHEDULE

MARK	SIZE	REMARK
A	3'-0" x 5'-0"	S.H. 33 3/4" x 25 1/4" OPG. 5.99 S.F. 1'-8" SILL
B	3'-0" x 4'-0"	S.H.
C	2'-0" x 3'-0"	S.H.
D	3'-0" x 3'-0"	S.H.
E	3'-8" x 6'-0"	S.H.
F	4'-0" x 5'-0"	S.H. 25 3/4" x 45 1/4" OPG. 8.3 S.F. 1'-8" SILL
G	3'-0" x 4'-4"	S.H.
H	4'-0" x 4'-4"	S.H.
J	4'-0" x 6'-0"	S.H. 23 3/8" x 45 1/4" OPG. 8.0 S.F. 1'-8" SILL
K	3'-0" x 6'-0"	S.H. 23 3/8" x 33 1/4" OPG. 5.9 S.F. 8" SILL
L	2'-0" x 5'-0"	S.H.
M	2'-8" x 6'-0"	S.H.
N	3'-0" x 3'-0"	SLDG.
P	3'-0" x 3'-8"	SLDG.
R	4'-0" x 4'-0"	SLDG. 21 1/2" x 46" OPG. 1.62 S.F. 2'-8" SILL
S	5'-0" x 4'-0"	SLDG. 21 1/2" x 46" OPG. 8.6 S.F. 2'-8" SILL
T	6'-0" x 4'-0"	SLDG. 33 1/2" x 46" OPG. 14.4 S.F. 2'-8" SILL
U	3'-8" x 4'-4"	SLDG.
V	2'-0" x 6'-0"	S.H.
W	4'-0" x 1'-0"	SLDG.
X	3'-0" x 1'-6"	FIXED
Y	3'-0" x 1'-6"	FIXED (HALF RND.)
Z	6'-0" x 3'-0"	FIXED (HALF RND.)

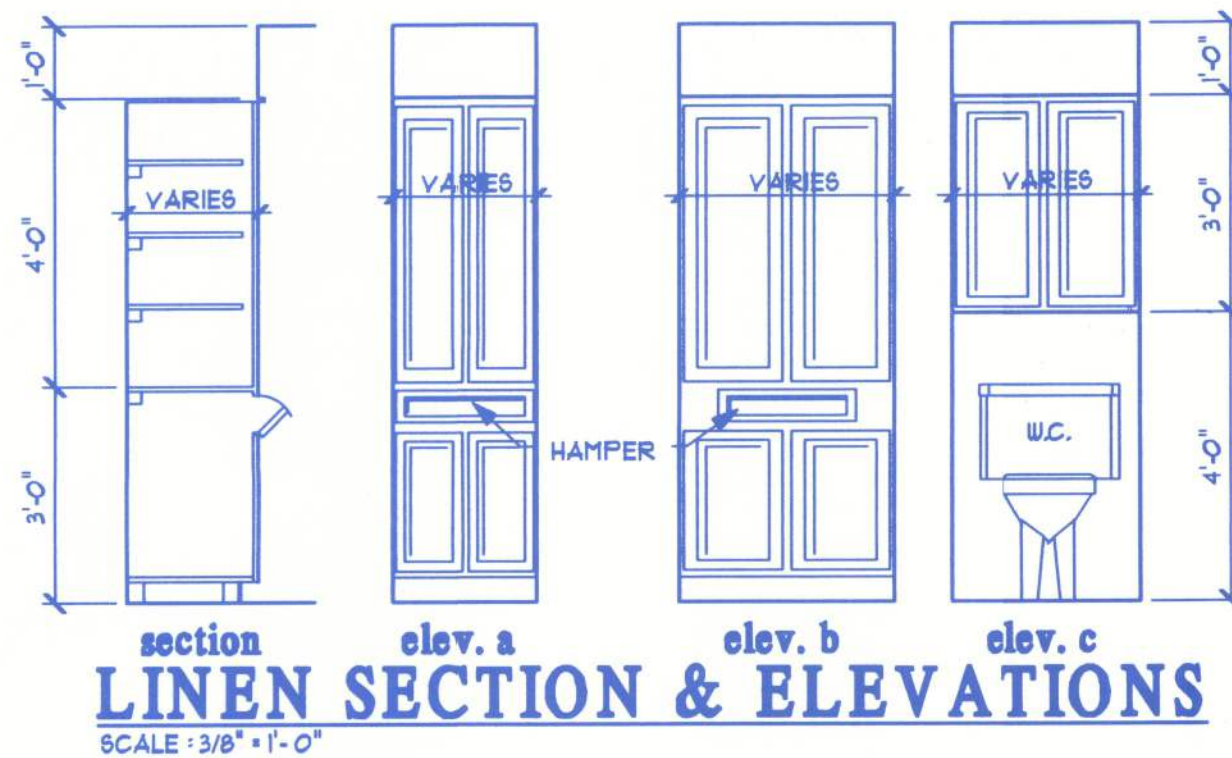




WALL SECTION & SLAB FOUNDATION DETAILS

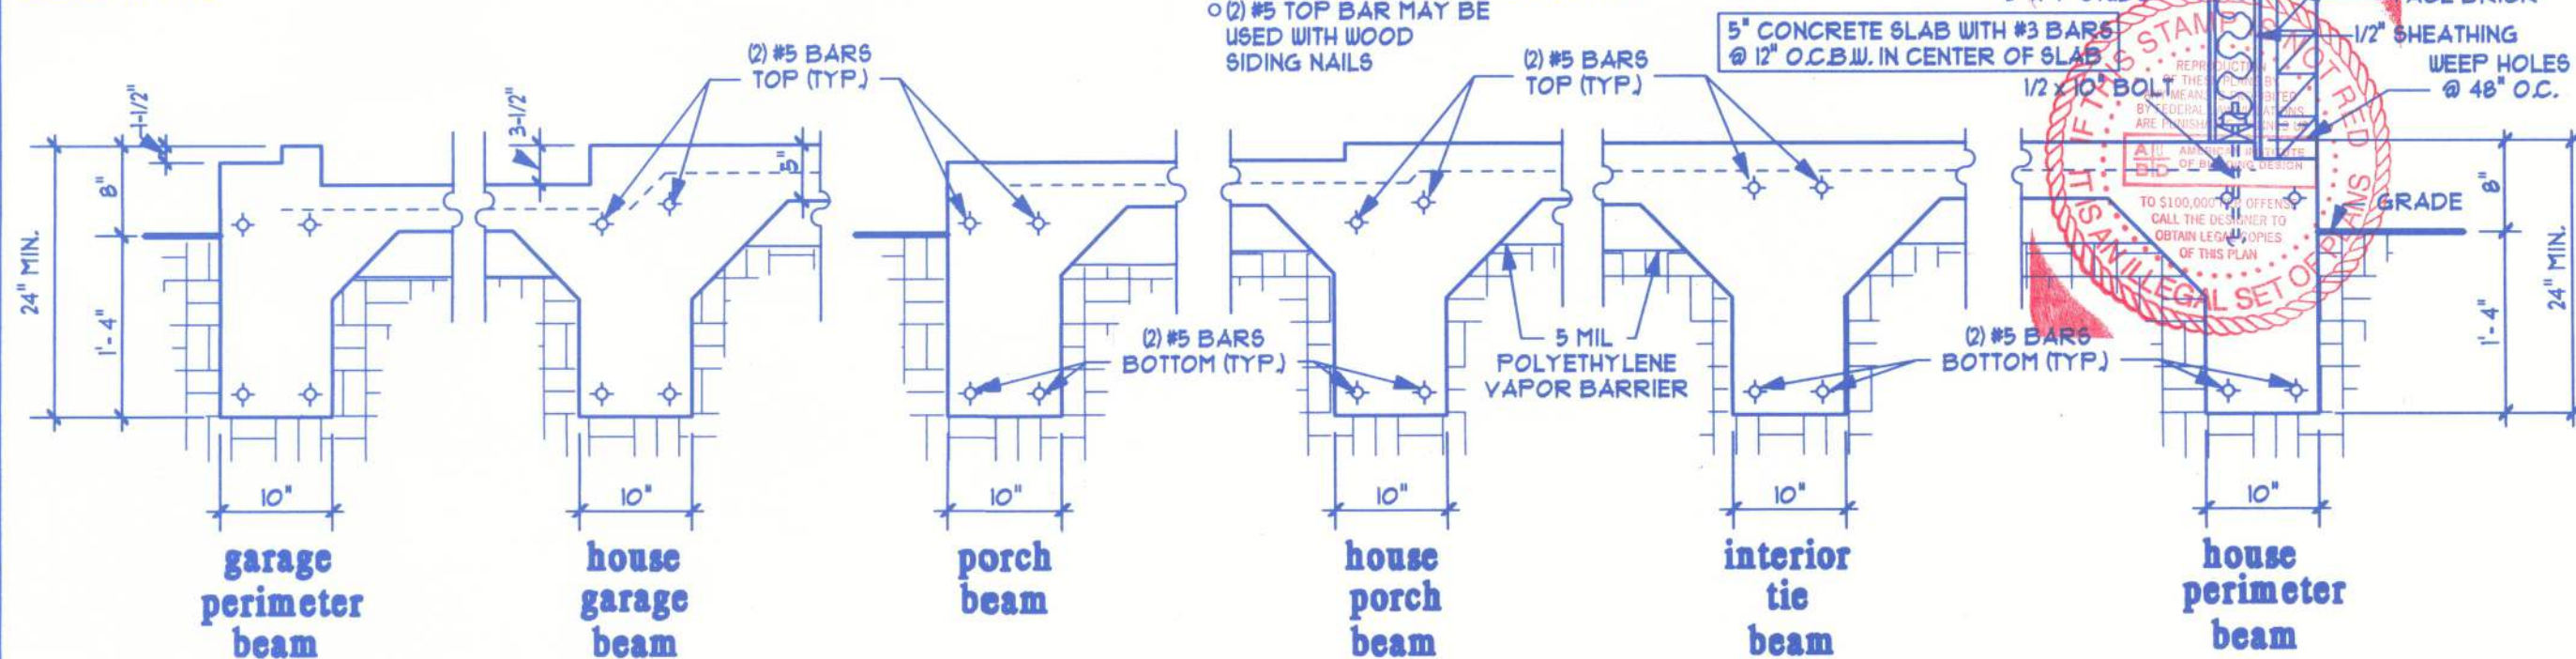

WALL SECTION & SLAB FOUNDATION DETAILS

SCALE: 3/4" = 1'-0"

TYPICAL SECTIONS, ELEVATIONS & DETAILS

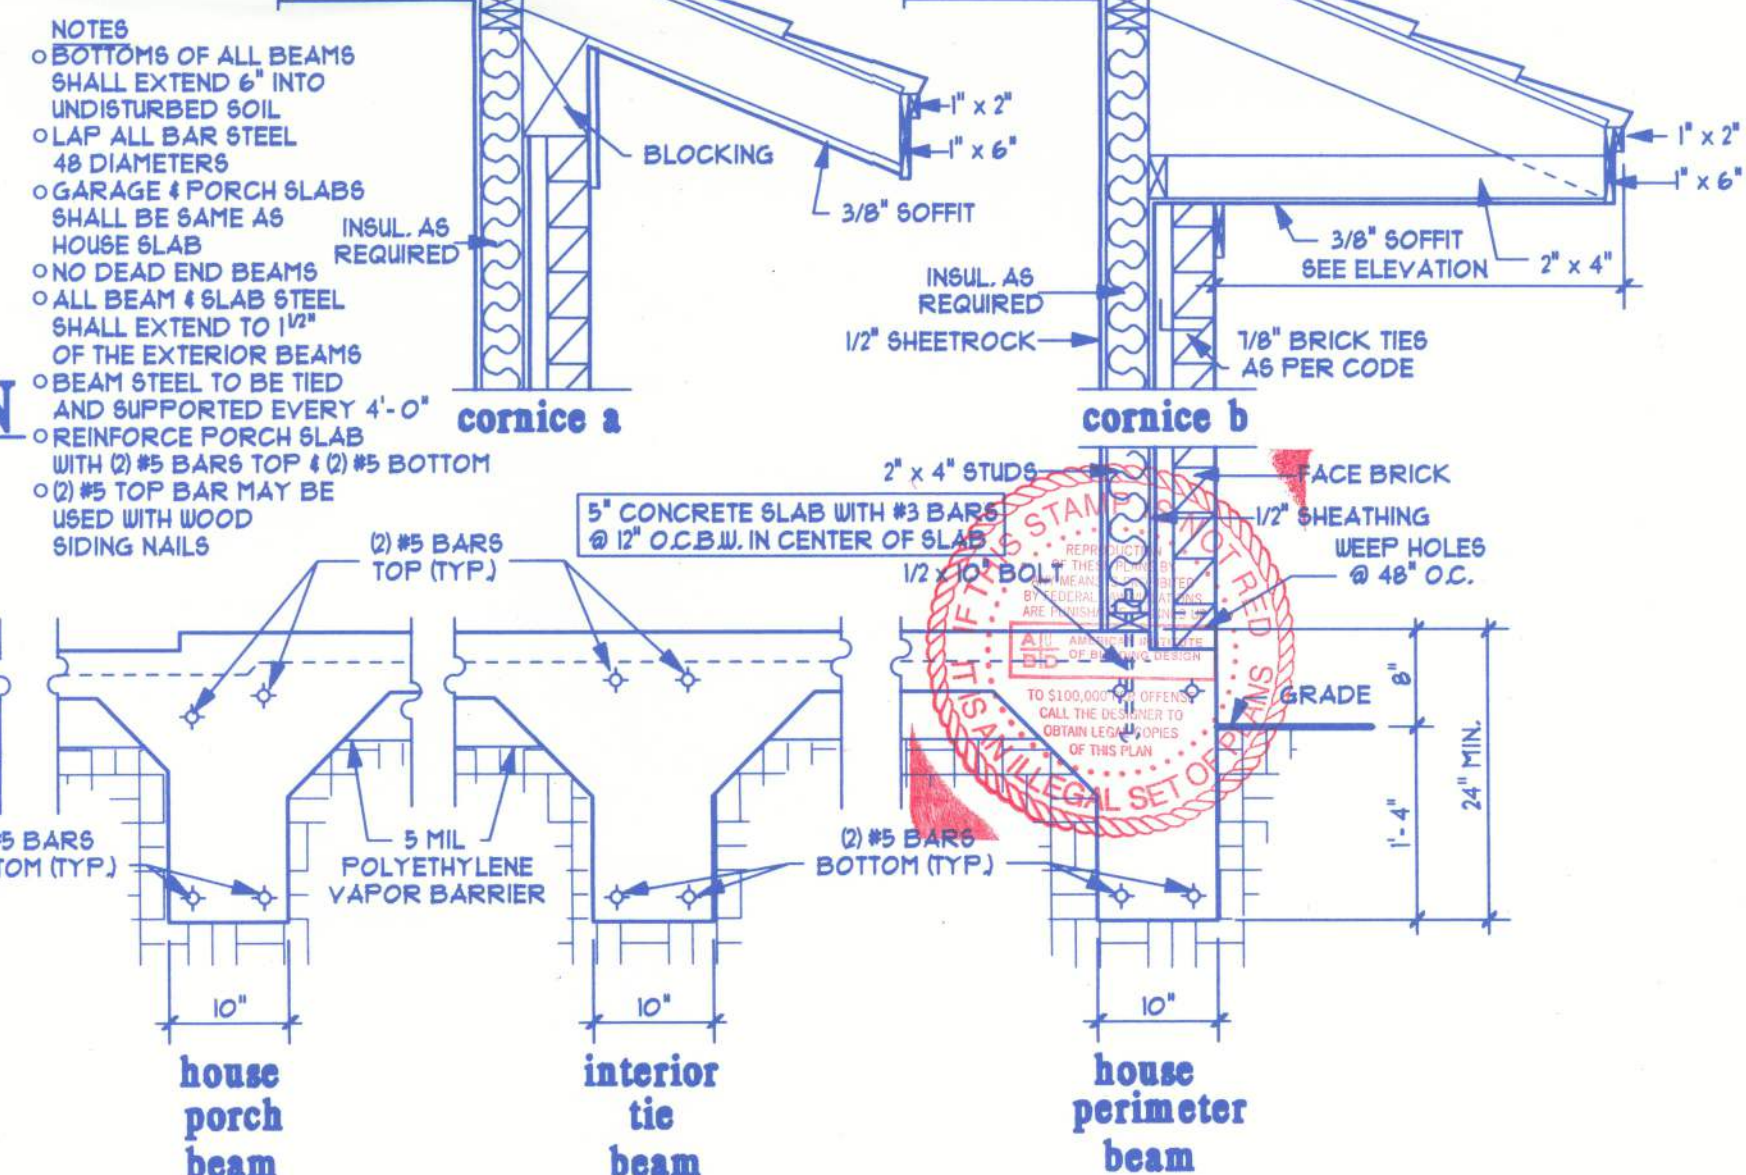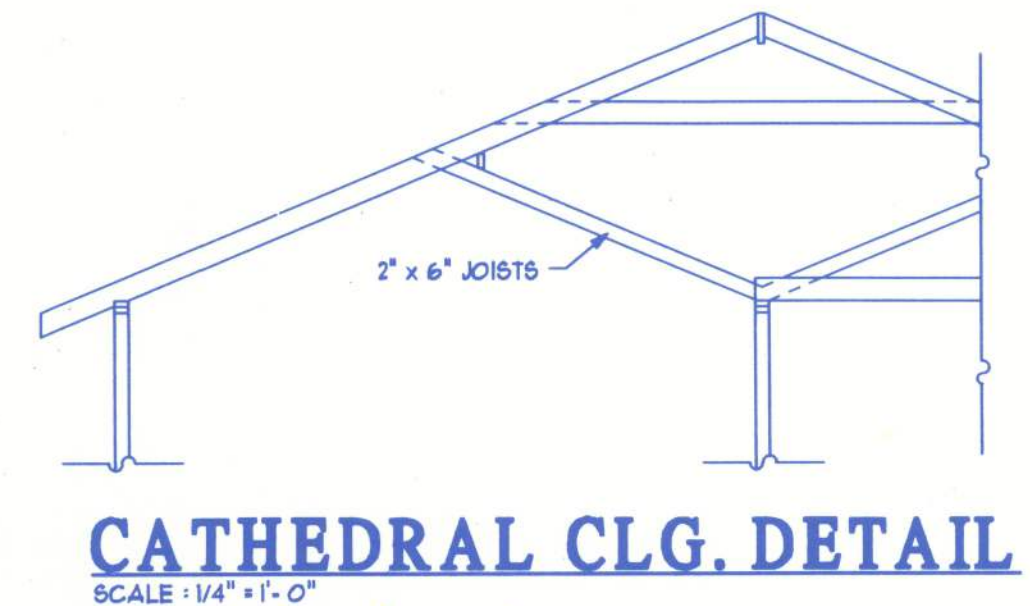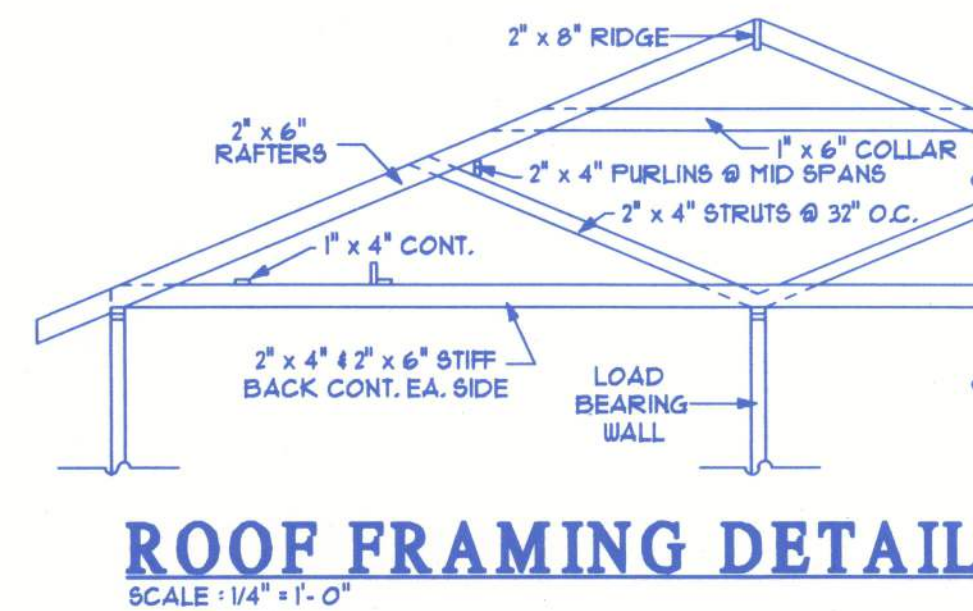

GREAT CARE AND EFFORT HAVE GONE INTO THE CREATION OF THESE BLUEPRINTS. HOWEVER, BECAUSE OF THE VARIANCE IN GEOGRAPHIC LOCATIONS, PLANS BY KEN DICK WILL NOT ASSUME LIABILITY FOR ANY ERRORS OR OMISSIONS. OWNER/BUILDER MUST COMPLY WITH LOCAL BUILDING CODES PRIOR TO COMMENCEMENT OF CONSTRUCTION. THE PURCHASE OF THESE PLANS ENTITLES THE BUYER TO CONSTRUCT THIS HOUSE ONLY ONCE. ANY COPYING, TRACING, OR ALTERING OF THESE PLANS IS NOT PERMITTED. VIOLATORS WILL BE SUBJECT TO PROSECUTION UNDER COPYRIGHT LAWS.

4320 WEST VICKERY BLVD.
FORT WORTH, TEXAS 76107
817-763-0555 817-377-0232 (FAX)
800-368-6602
WWW.KENDICKDESIGNS.COM

PLAN STYLES
BY KEN DICK

PLAN NUMBER
DETAIL SHEET

SHEET
last
OF sheet