


top of ridge
el. 125'-8"

top of porch brg.
el. 110'-0"

top of brg.
el. 109'-0"

finished floor
el. 100'-0" (assumed)

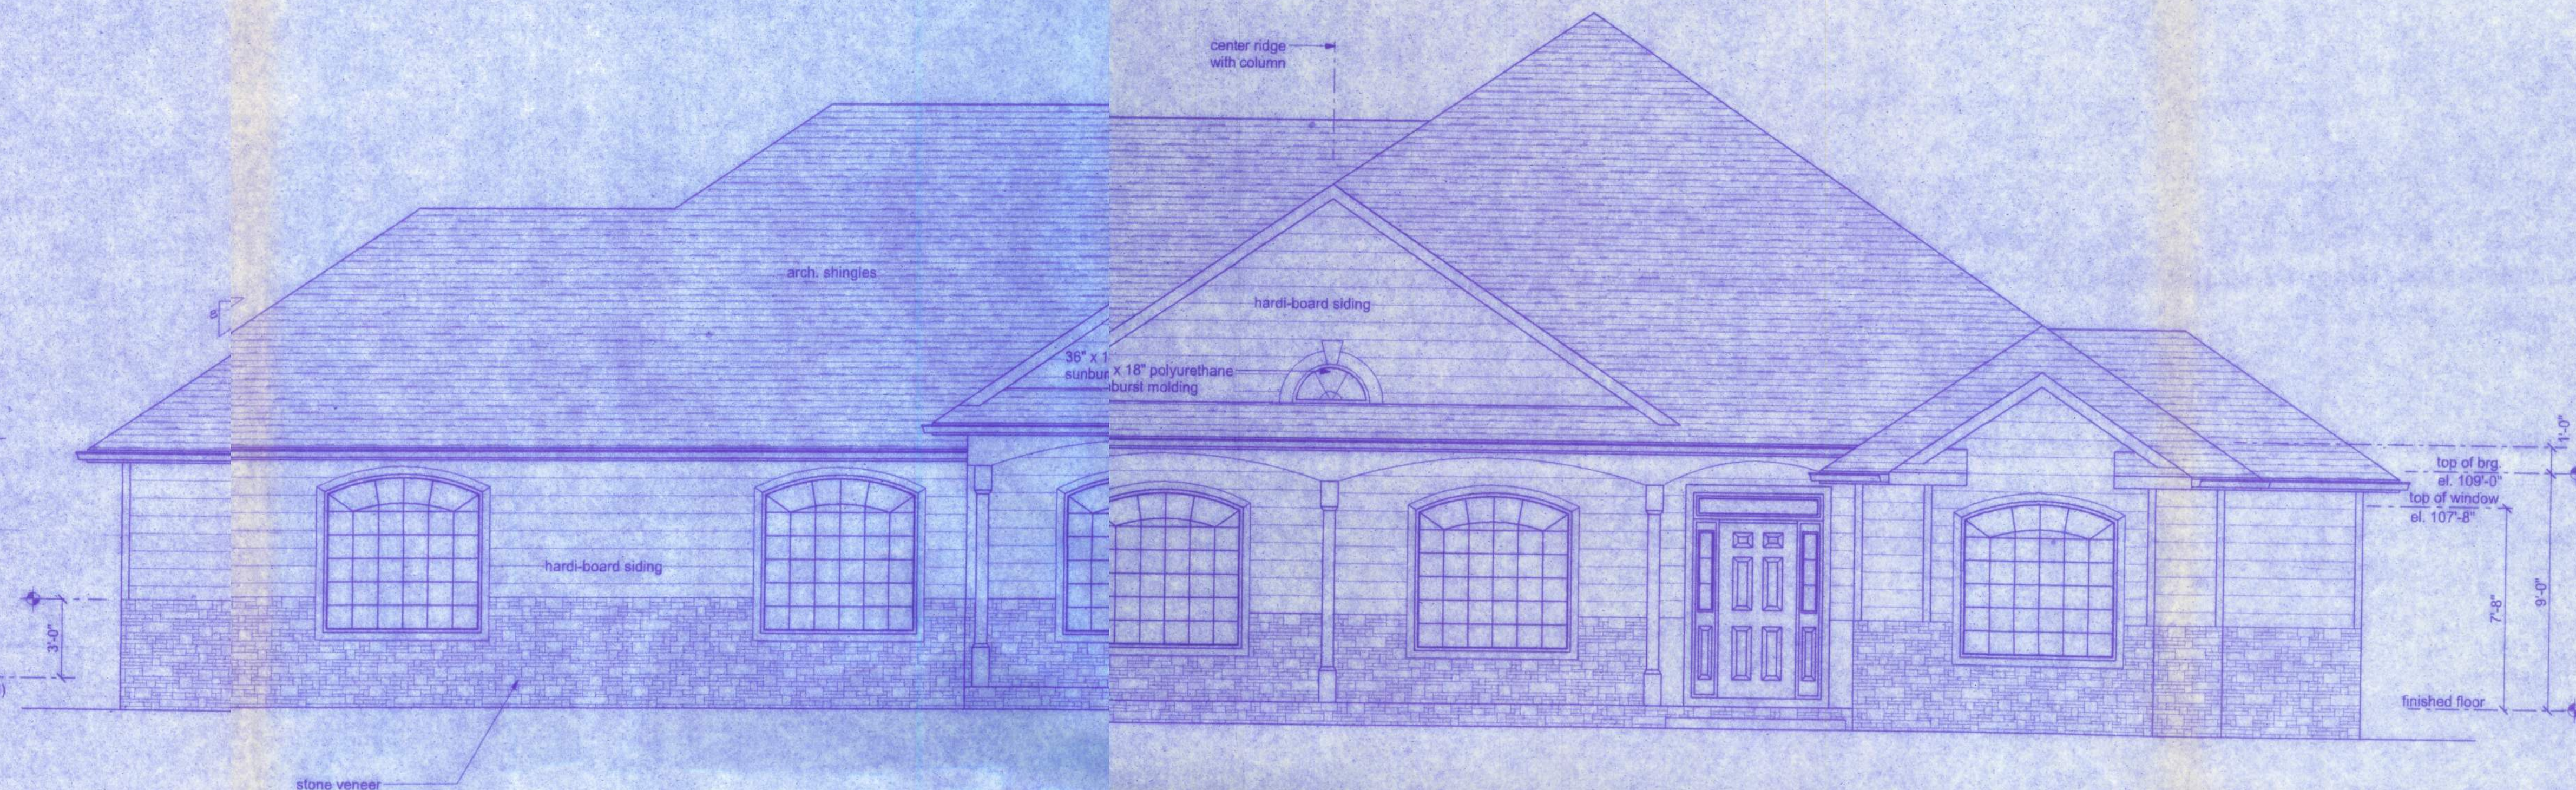


FRONT ELEVATION
SCALE: 1/4" = 1'-0"

top of brg.
el. 109'-0"

top of window
el. 107'-8"

finished floor
el. 100'-0" (assumed)

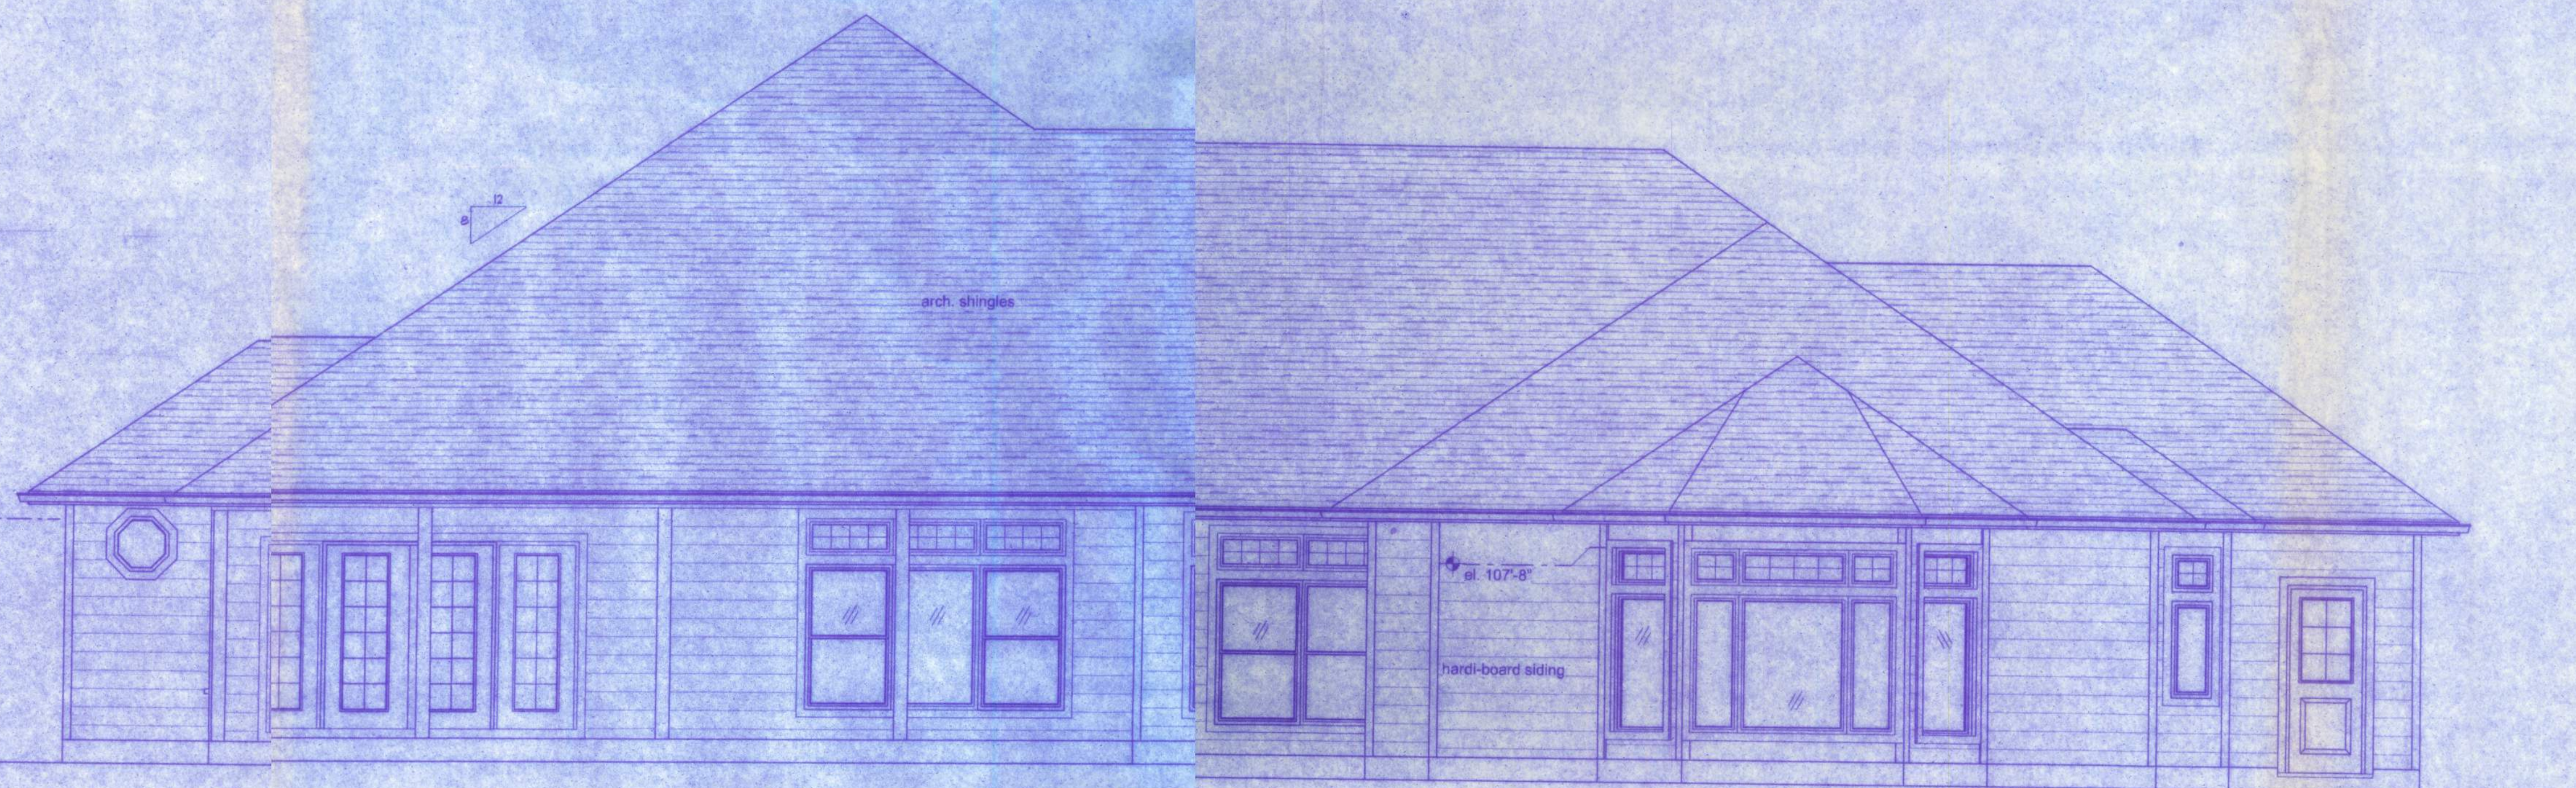


REAR ELEVATION
SCALE: 1/4" = 1'-0"

Walter H. Free
2/25/11
P.E. # 58001

HARRISON RESIDENCE

128 SW NASSAU ST
JAYE CITY, FL 32103
(386)758-4209

CERTIFICATE OF AUTHORIZATION # 00026701

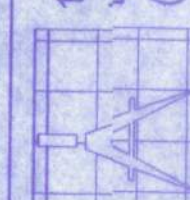

Freeman
Design Group, Inc.

DATE: 2/25/10
DRAWN BY: W.H.F.
APPROVED: W.H.F.

REVISIONS

SHEET: A-4

OF: 13

PROJECT NO.: 1.R009