


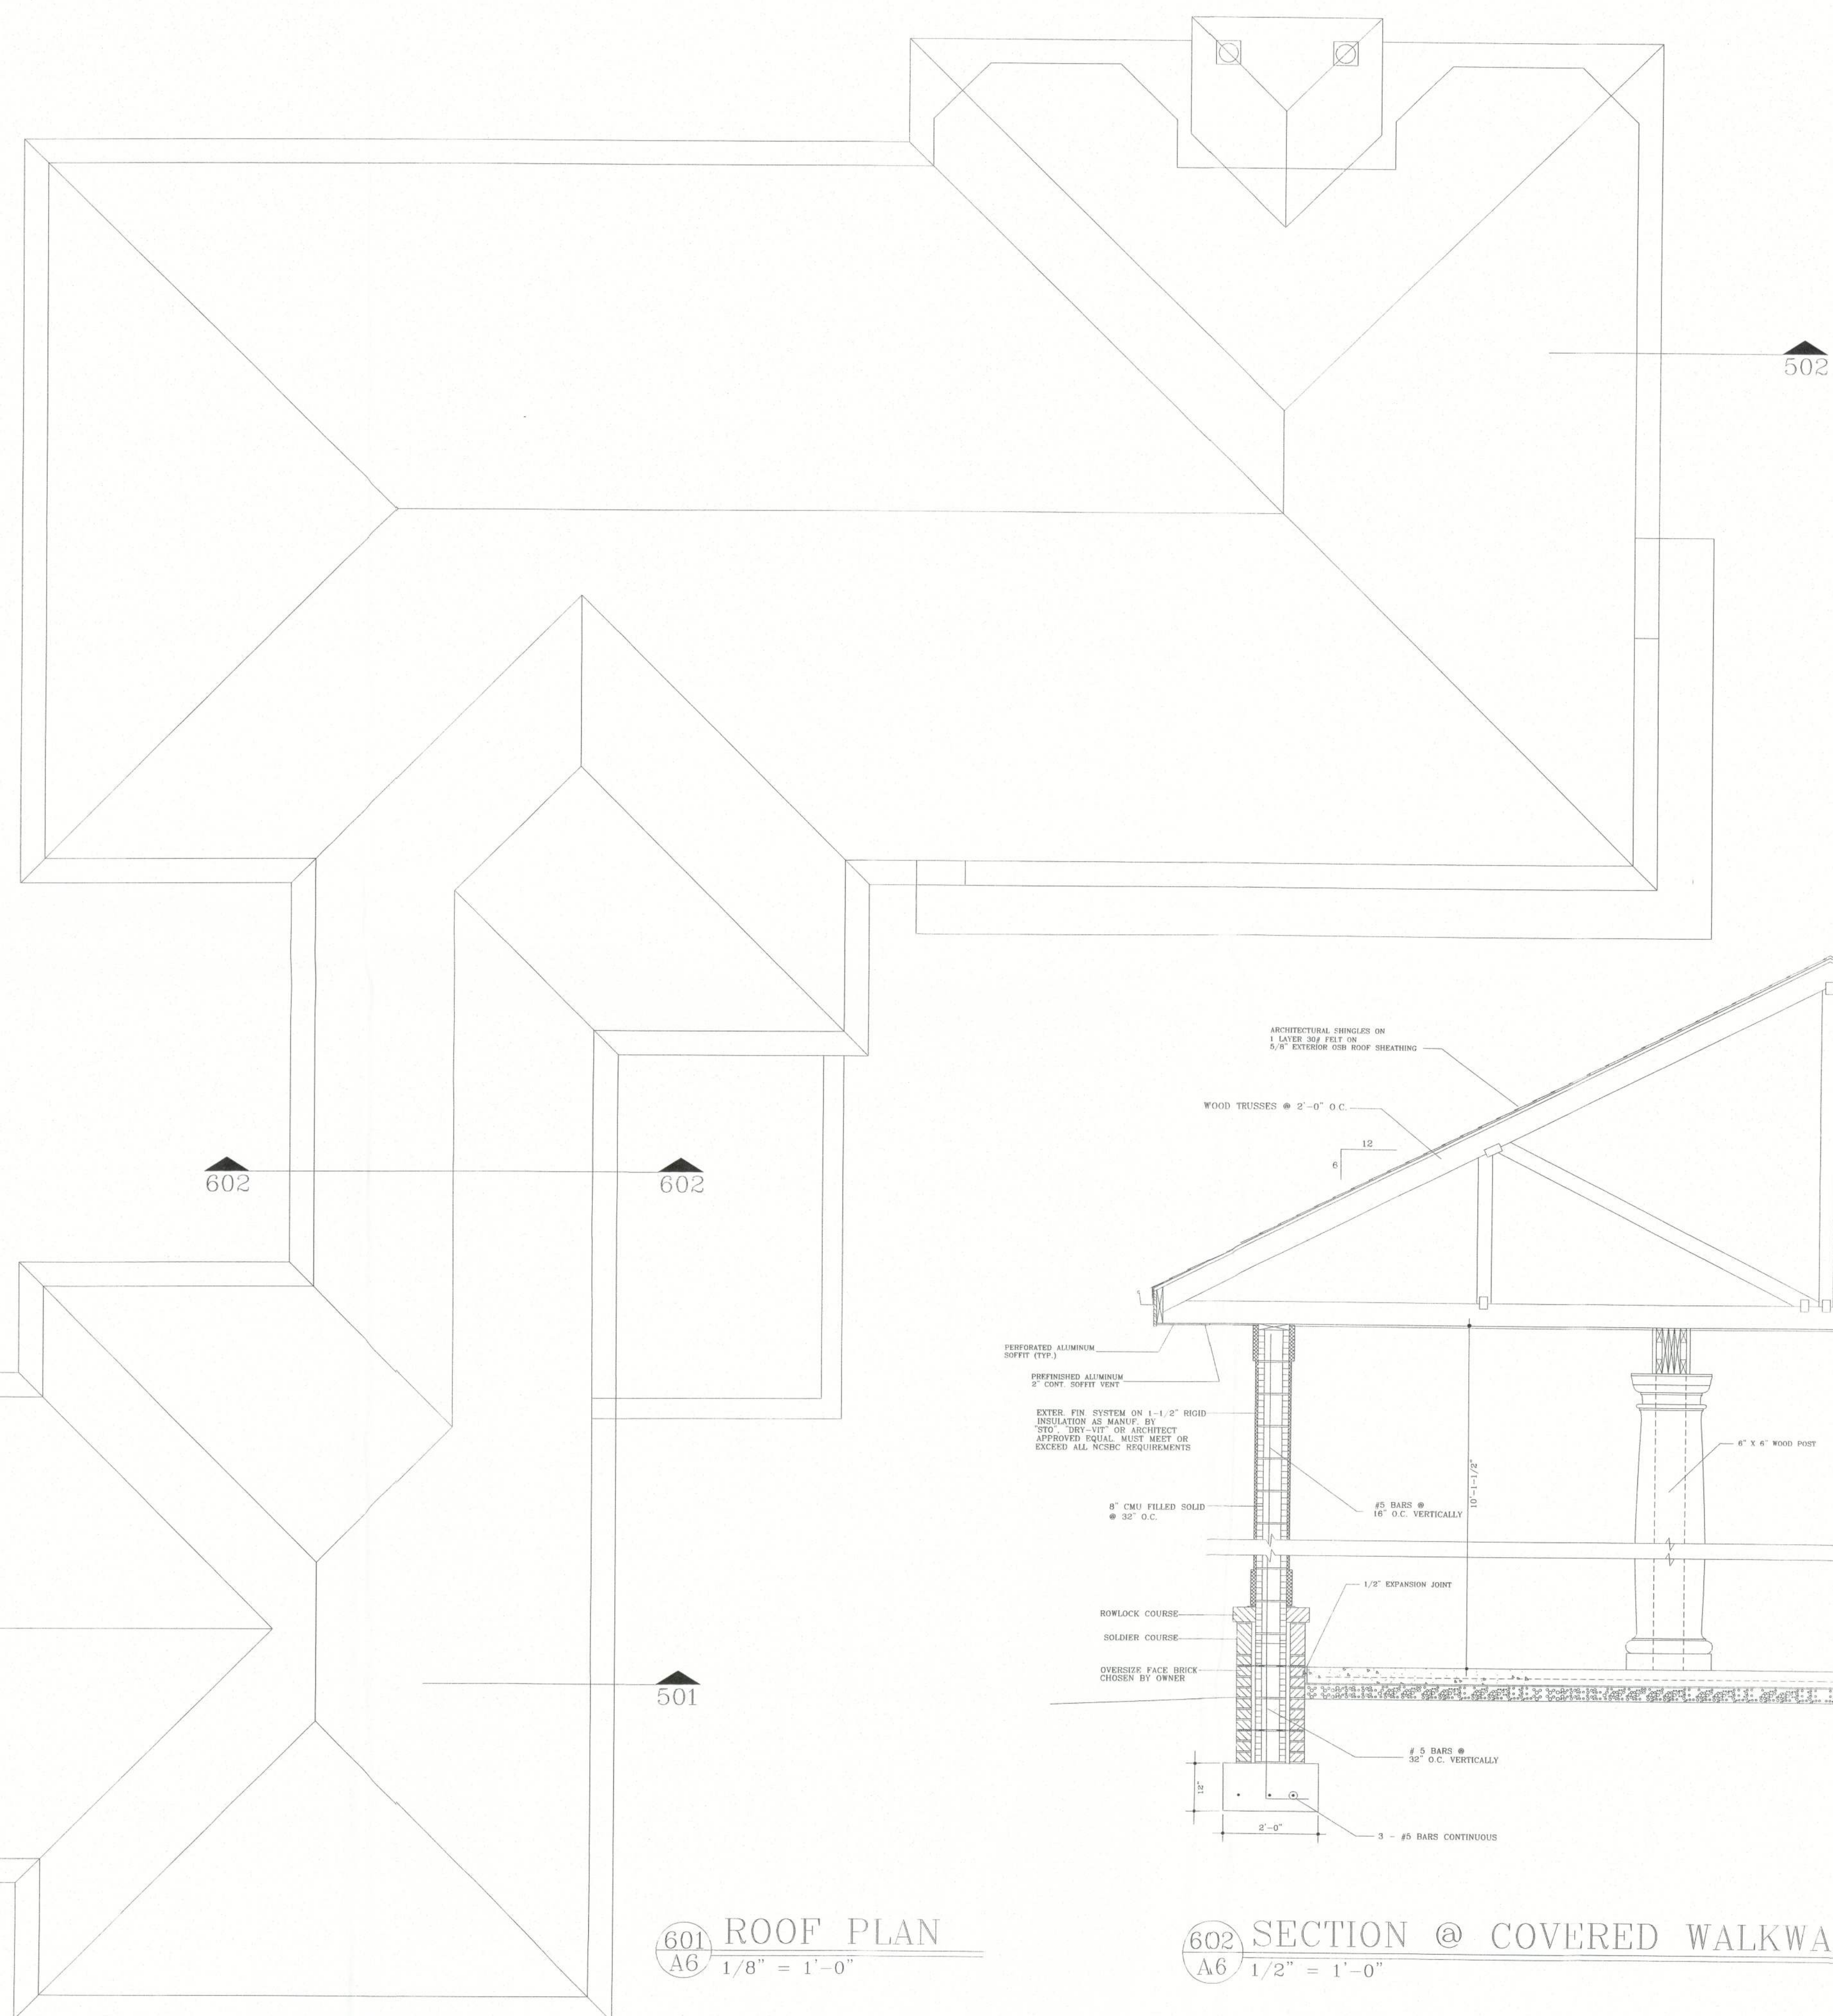


601 ROOF PLAN
A6 1/8" = 1'-0"

602 SECTION @ COVERED WALKWAY
A6 1/2" = 1'-0"

WINSTEAD ▯ ARCHITECTURE, PLLC.
217 NORTH MAIN AVENUE (P.O. BOX 321)
NEWTON, NORTH CAROLINA 28658
TELEPHONE (704) 464-2827
FAX (704) 464-3229

North Florida Professional Services, Inc.
P.O. BOX 3823
Lake City, FL 32025
Ph. 877-335-1525
Fax. 386-752-4674
Eng. Lic. 29011

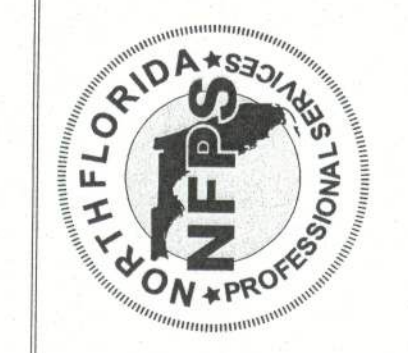

NEELY RESIDENCE
LAKE CITY, FLORIDA

Revised
3/8/2012

PROJECT NO.		
10-50		
DATE:		
NOVEMBER 2, 2011		
DRAWN BY:		
MSB		
CHECKED BY:		
JSW		
REVISIONS:		
NO.	DATE:	BY
COMPUTER REFERENCE NUMBER		
105005 .125		
SHEET NO.		
A6		
OF 7		