


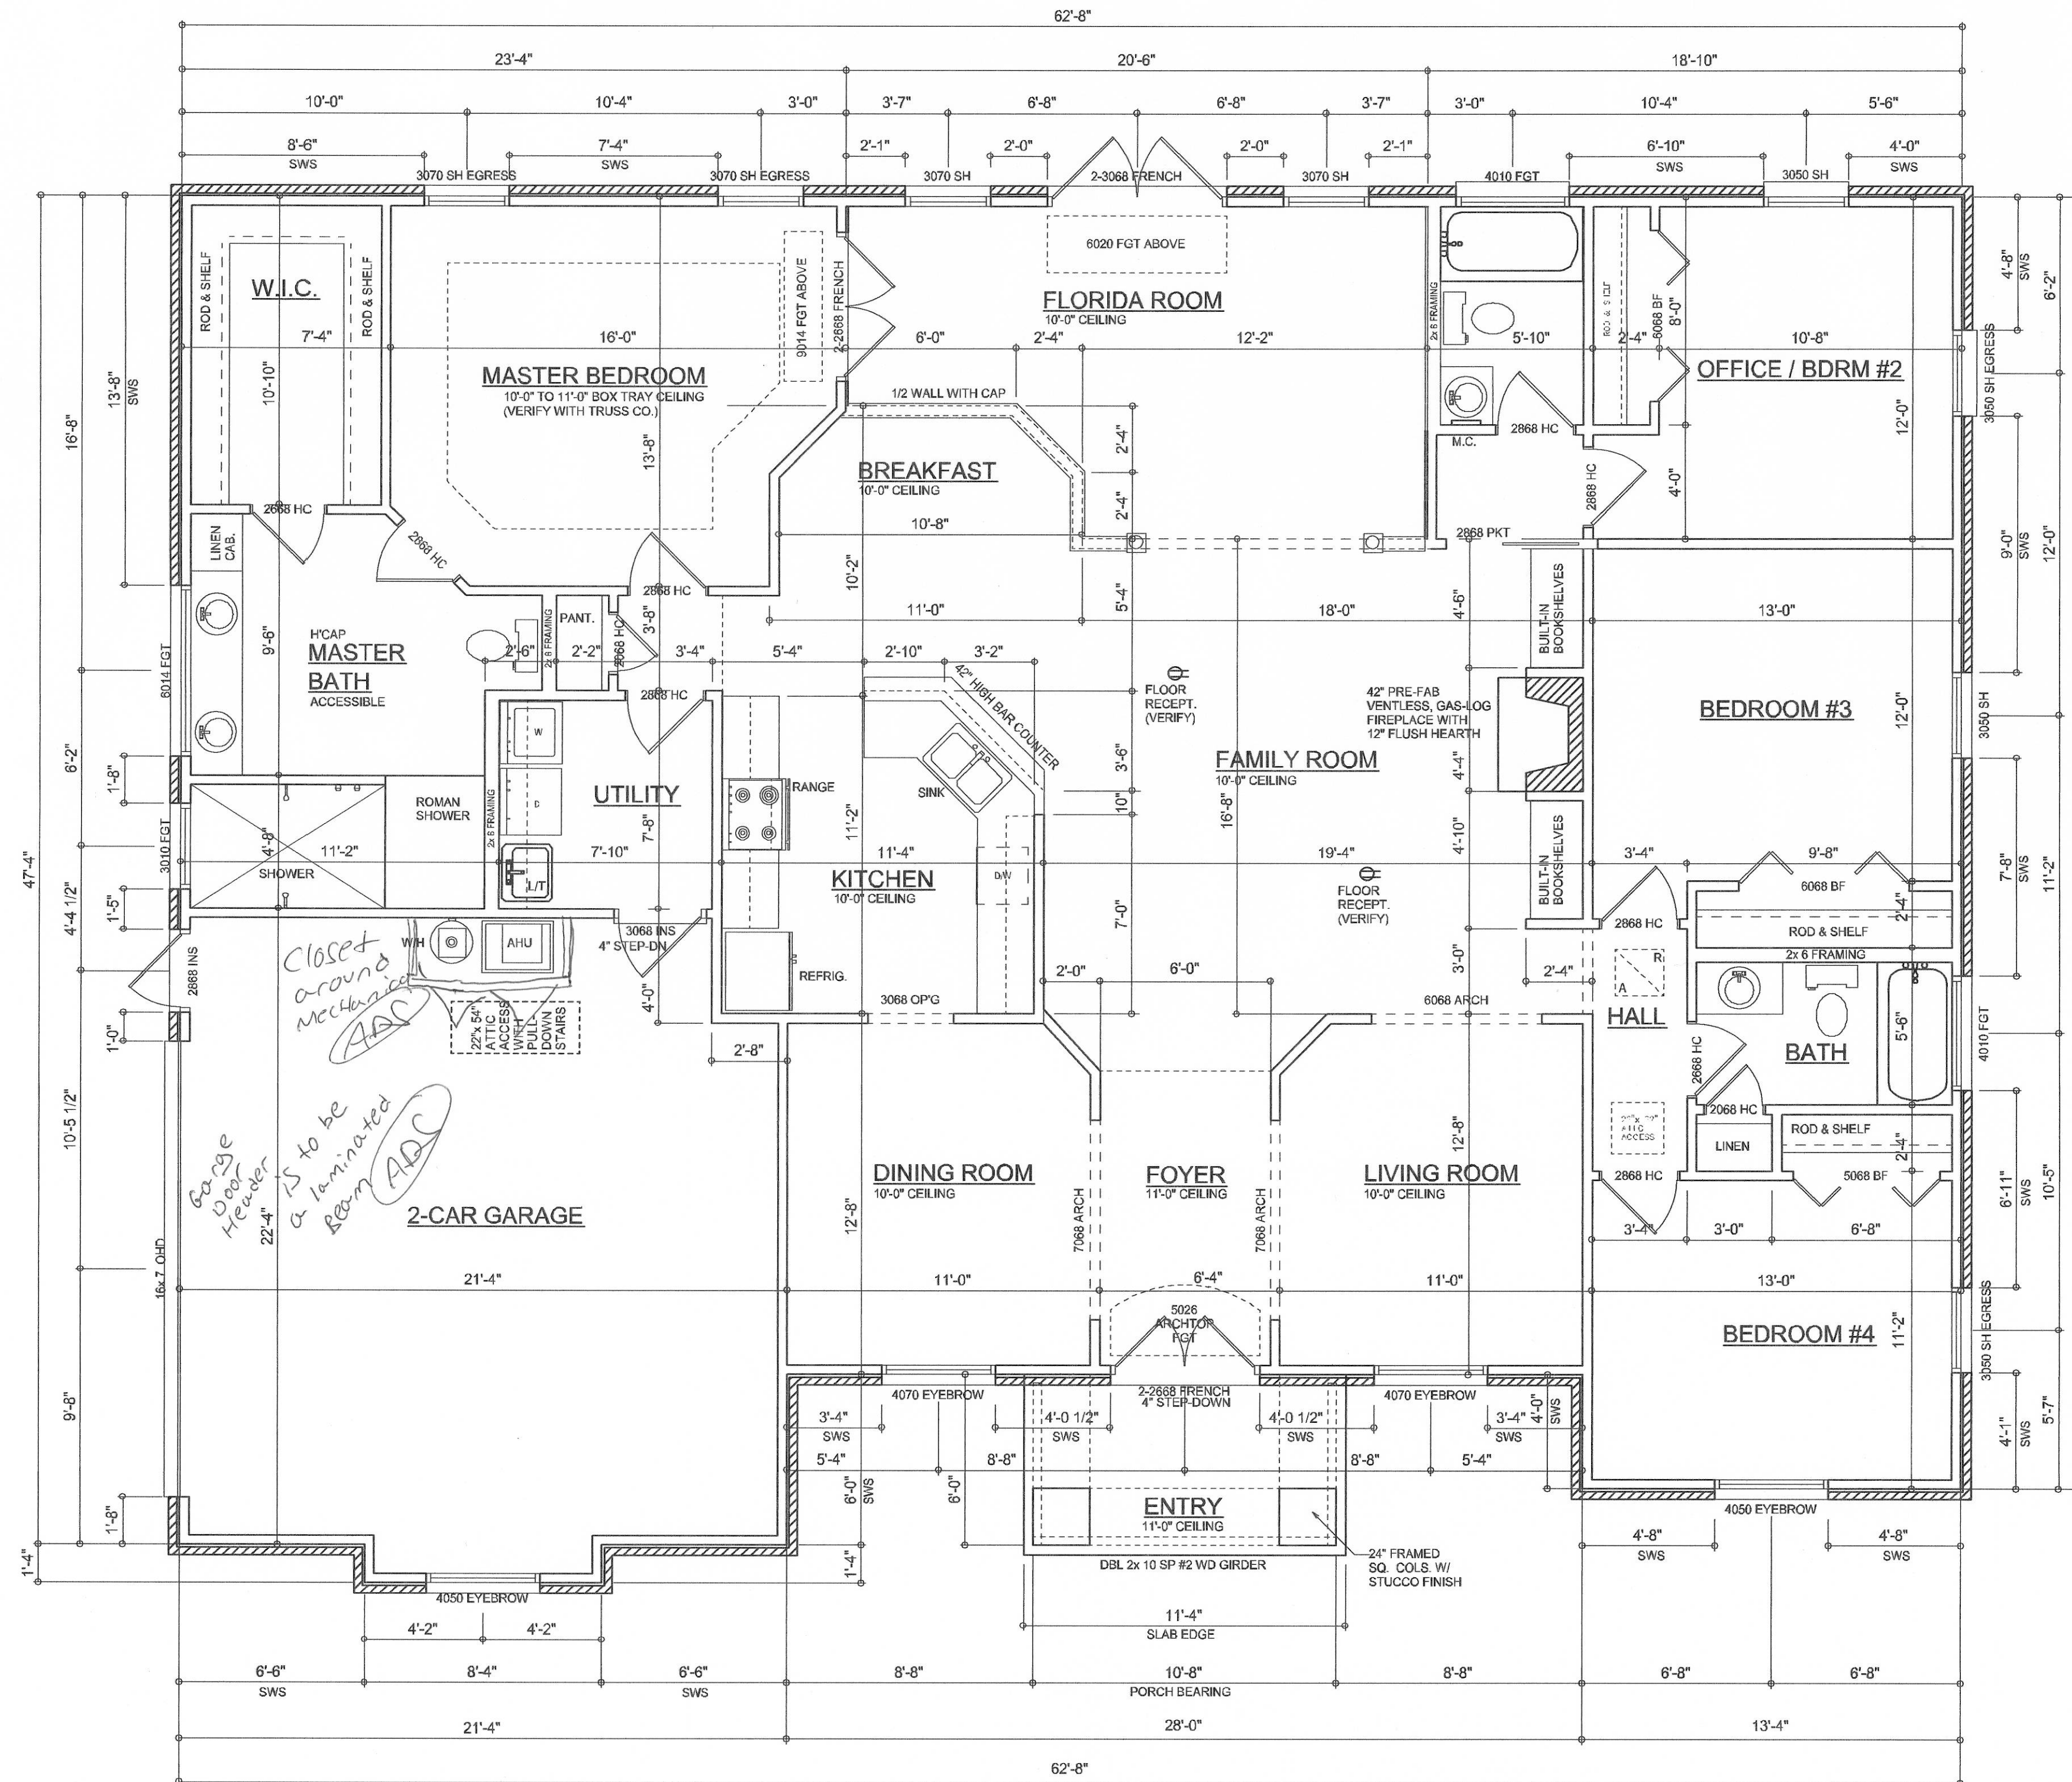

FLOOR PLAN

SCALE: 1/4" = 1'-0"

NOTE: ALL CEILING HEIGHTS SHALL BE 8'-0" UNLESS OTHERWISE NOTED

AREA SUMMARY

LIVING AREA	2298	S.F.
GARAGE AREA	466	S.F.
ENTRY PORCH AREA	64	S.F.
TOTAL AREA	2828	S.F.

Will C. Myers


REVISIONS
November 06, 2003

SOFTPLAN
ARCHITECTURAL DESIGN SOFTWARE

FLOOR PLAN
SCALE: 1/4" = 1'-0"

A CUSTOM ASPEN MODEL FOR:
BOB & CAROLYN SHERIDAN
PROJECT ADDRESS: LOT 23, STARLAKE ESTATES, LAKE CITY, FLORIDA 32055
AARON SIMQUE HOMES, INC.
RT. 9 BOX 785-33, LAKE CITY, FLORIDA 32024

© WILLIAM MYERS
DESIGN
P.O. BOX 1513
LAKE CITY, FL 32056
(386) 758-8406
will@willmyers.net

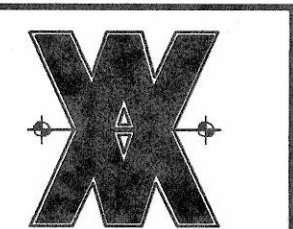

JOB NUMBER
031005

SHEET NUMBER

A3

OF 4 SHEETS