


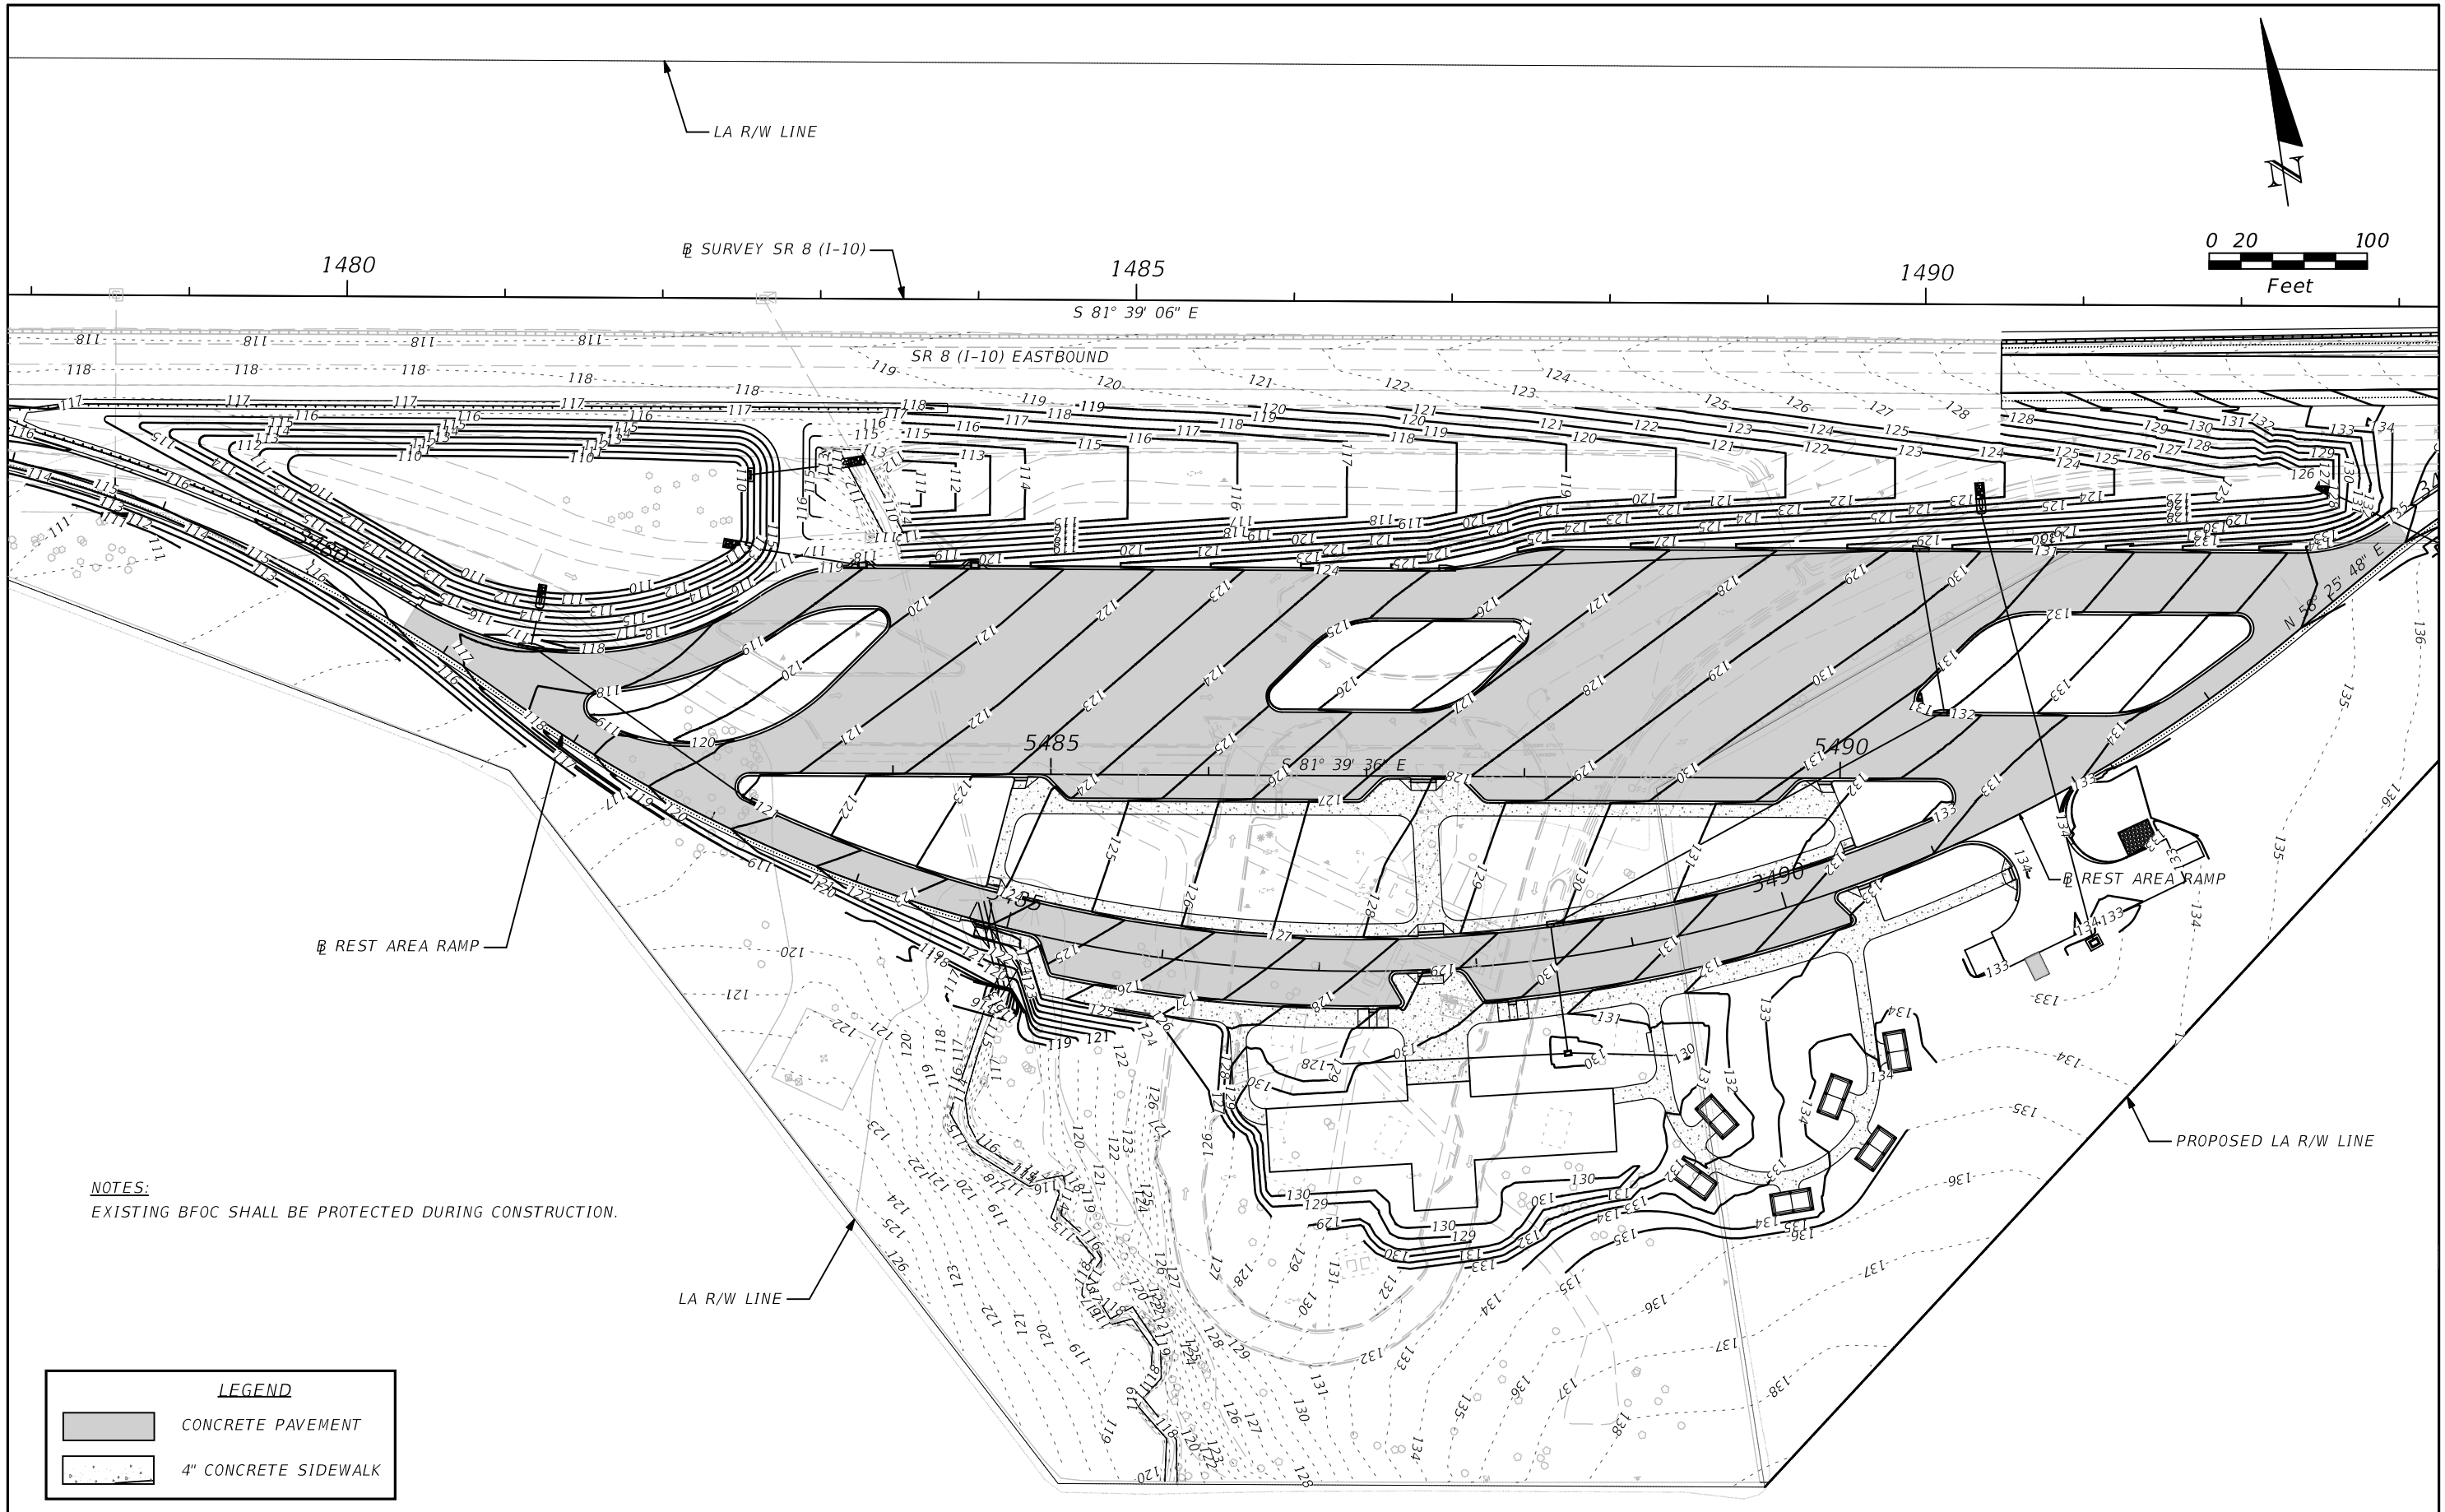

REVISIONS				ATKINS NORTH AMERICA, INC. 482 KELLER ROAD ORLANDO, FLORIDA 32810 (407) 647-7275 CERTIFICATE OF AUTHORIZATION NO. 24 CHAD A. SHOCKLEY, P.E. NO. 69331	STATE OF FLORIDA DEPARTMENT OF TRANSPORTATION			OVERALL SITE GRADING PLAN	SHEET NO. 95
DATE	DESCRIPTION	DATE	DESCRIPTION		ROAD NO.	COUNTY	FINANCIAL PROJECT ID		
					SR 8	SUWANNEE	438608-1-52-01		

THE OFFICIAL RECORD OF THIS SHEET IS THE ELECTRONIC FILE DIGITALLY SIGNED AND SEALED UNDER RULE 61G15-23.004, F.A.C.