




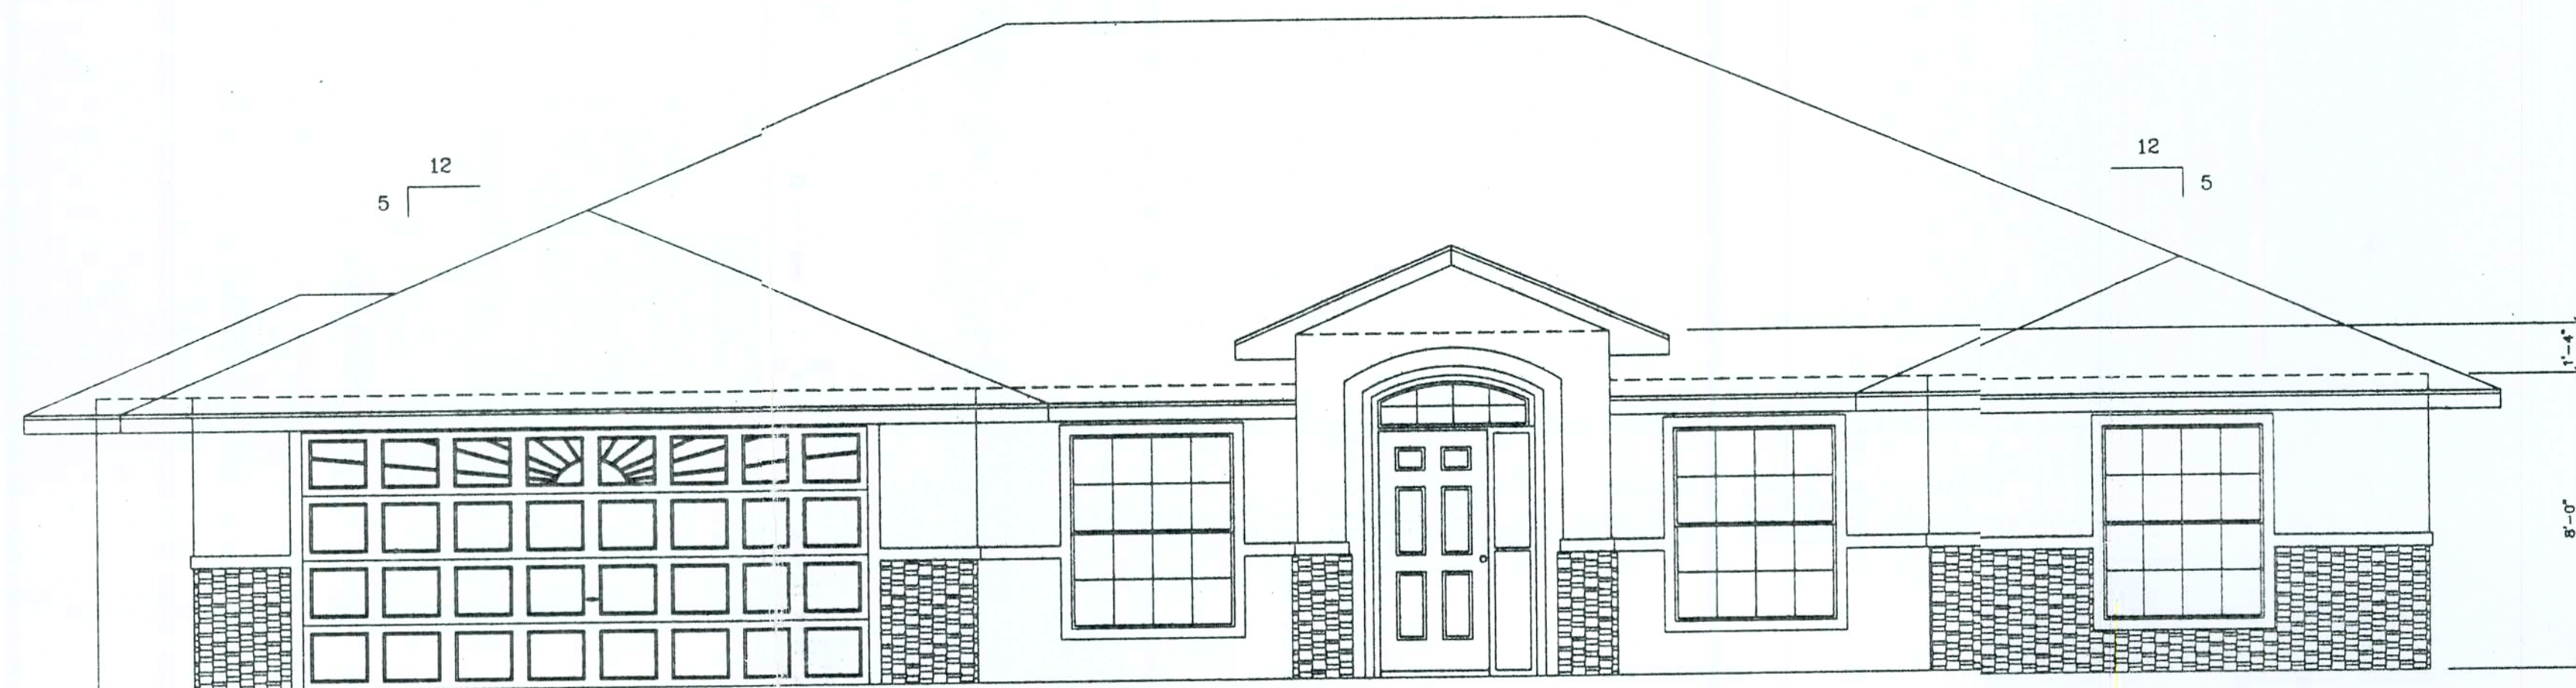


FRONT ELEVATION
1/4" = 1'-0"

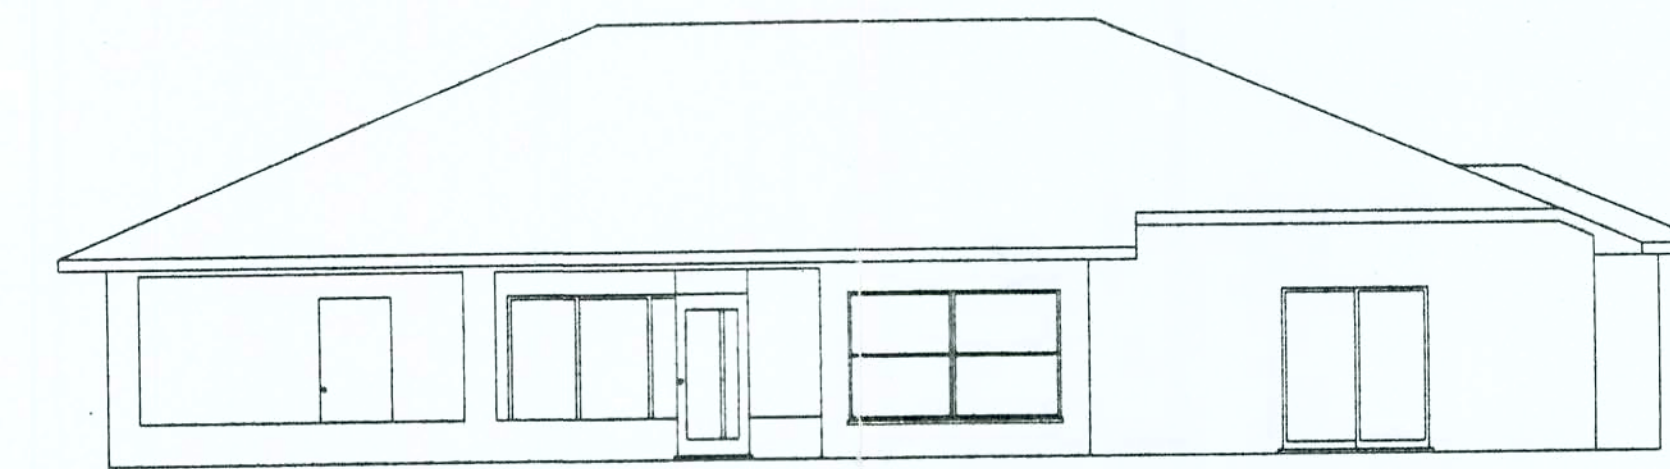


REAR ELEVATION
1/8" = 1'-0"

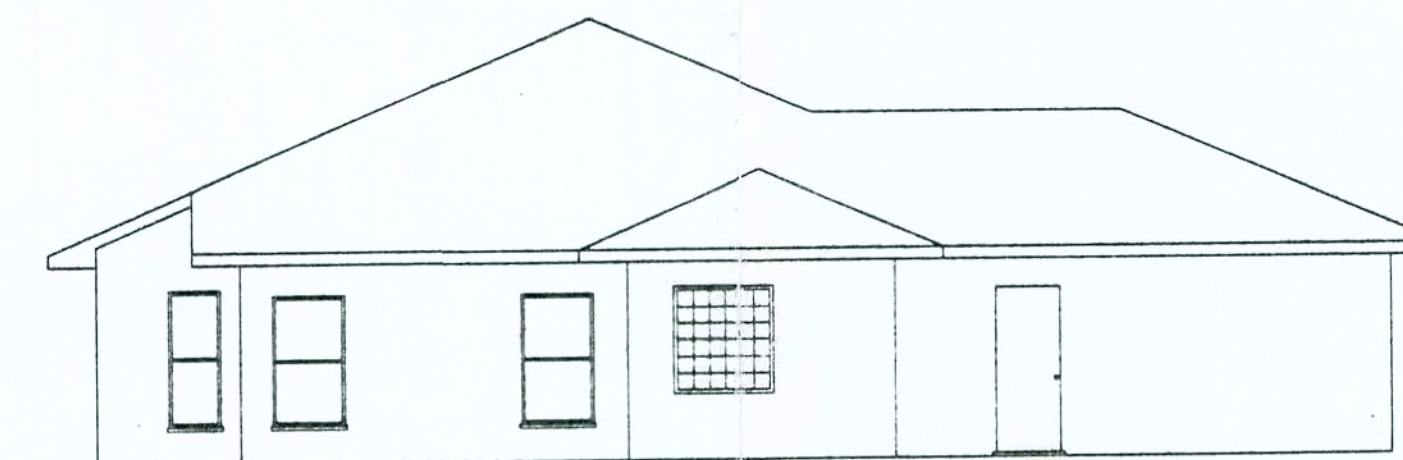

LEFT SIDE ELEVATION
1/8" = 1'-0"

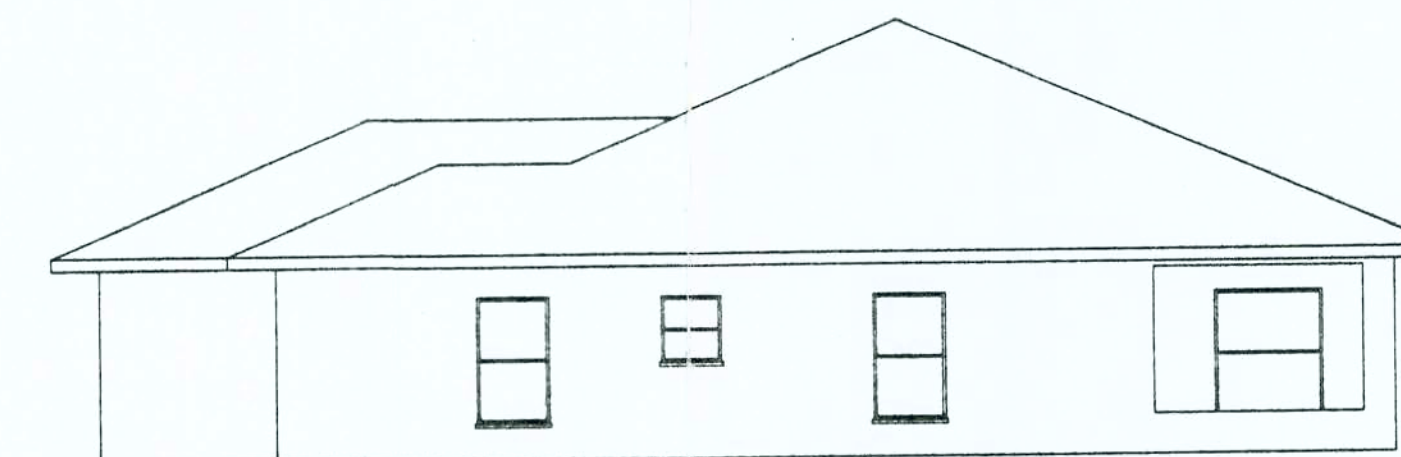

RIGHT SIDE ELEVATION
1/8" = 1'-0"

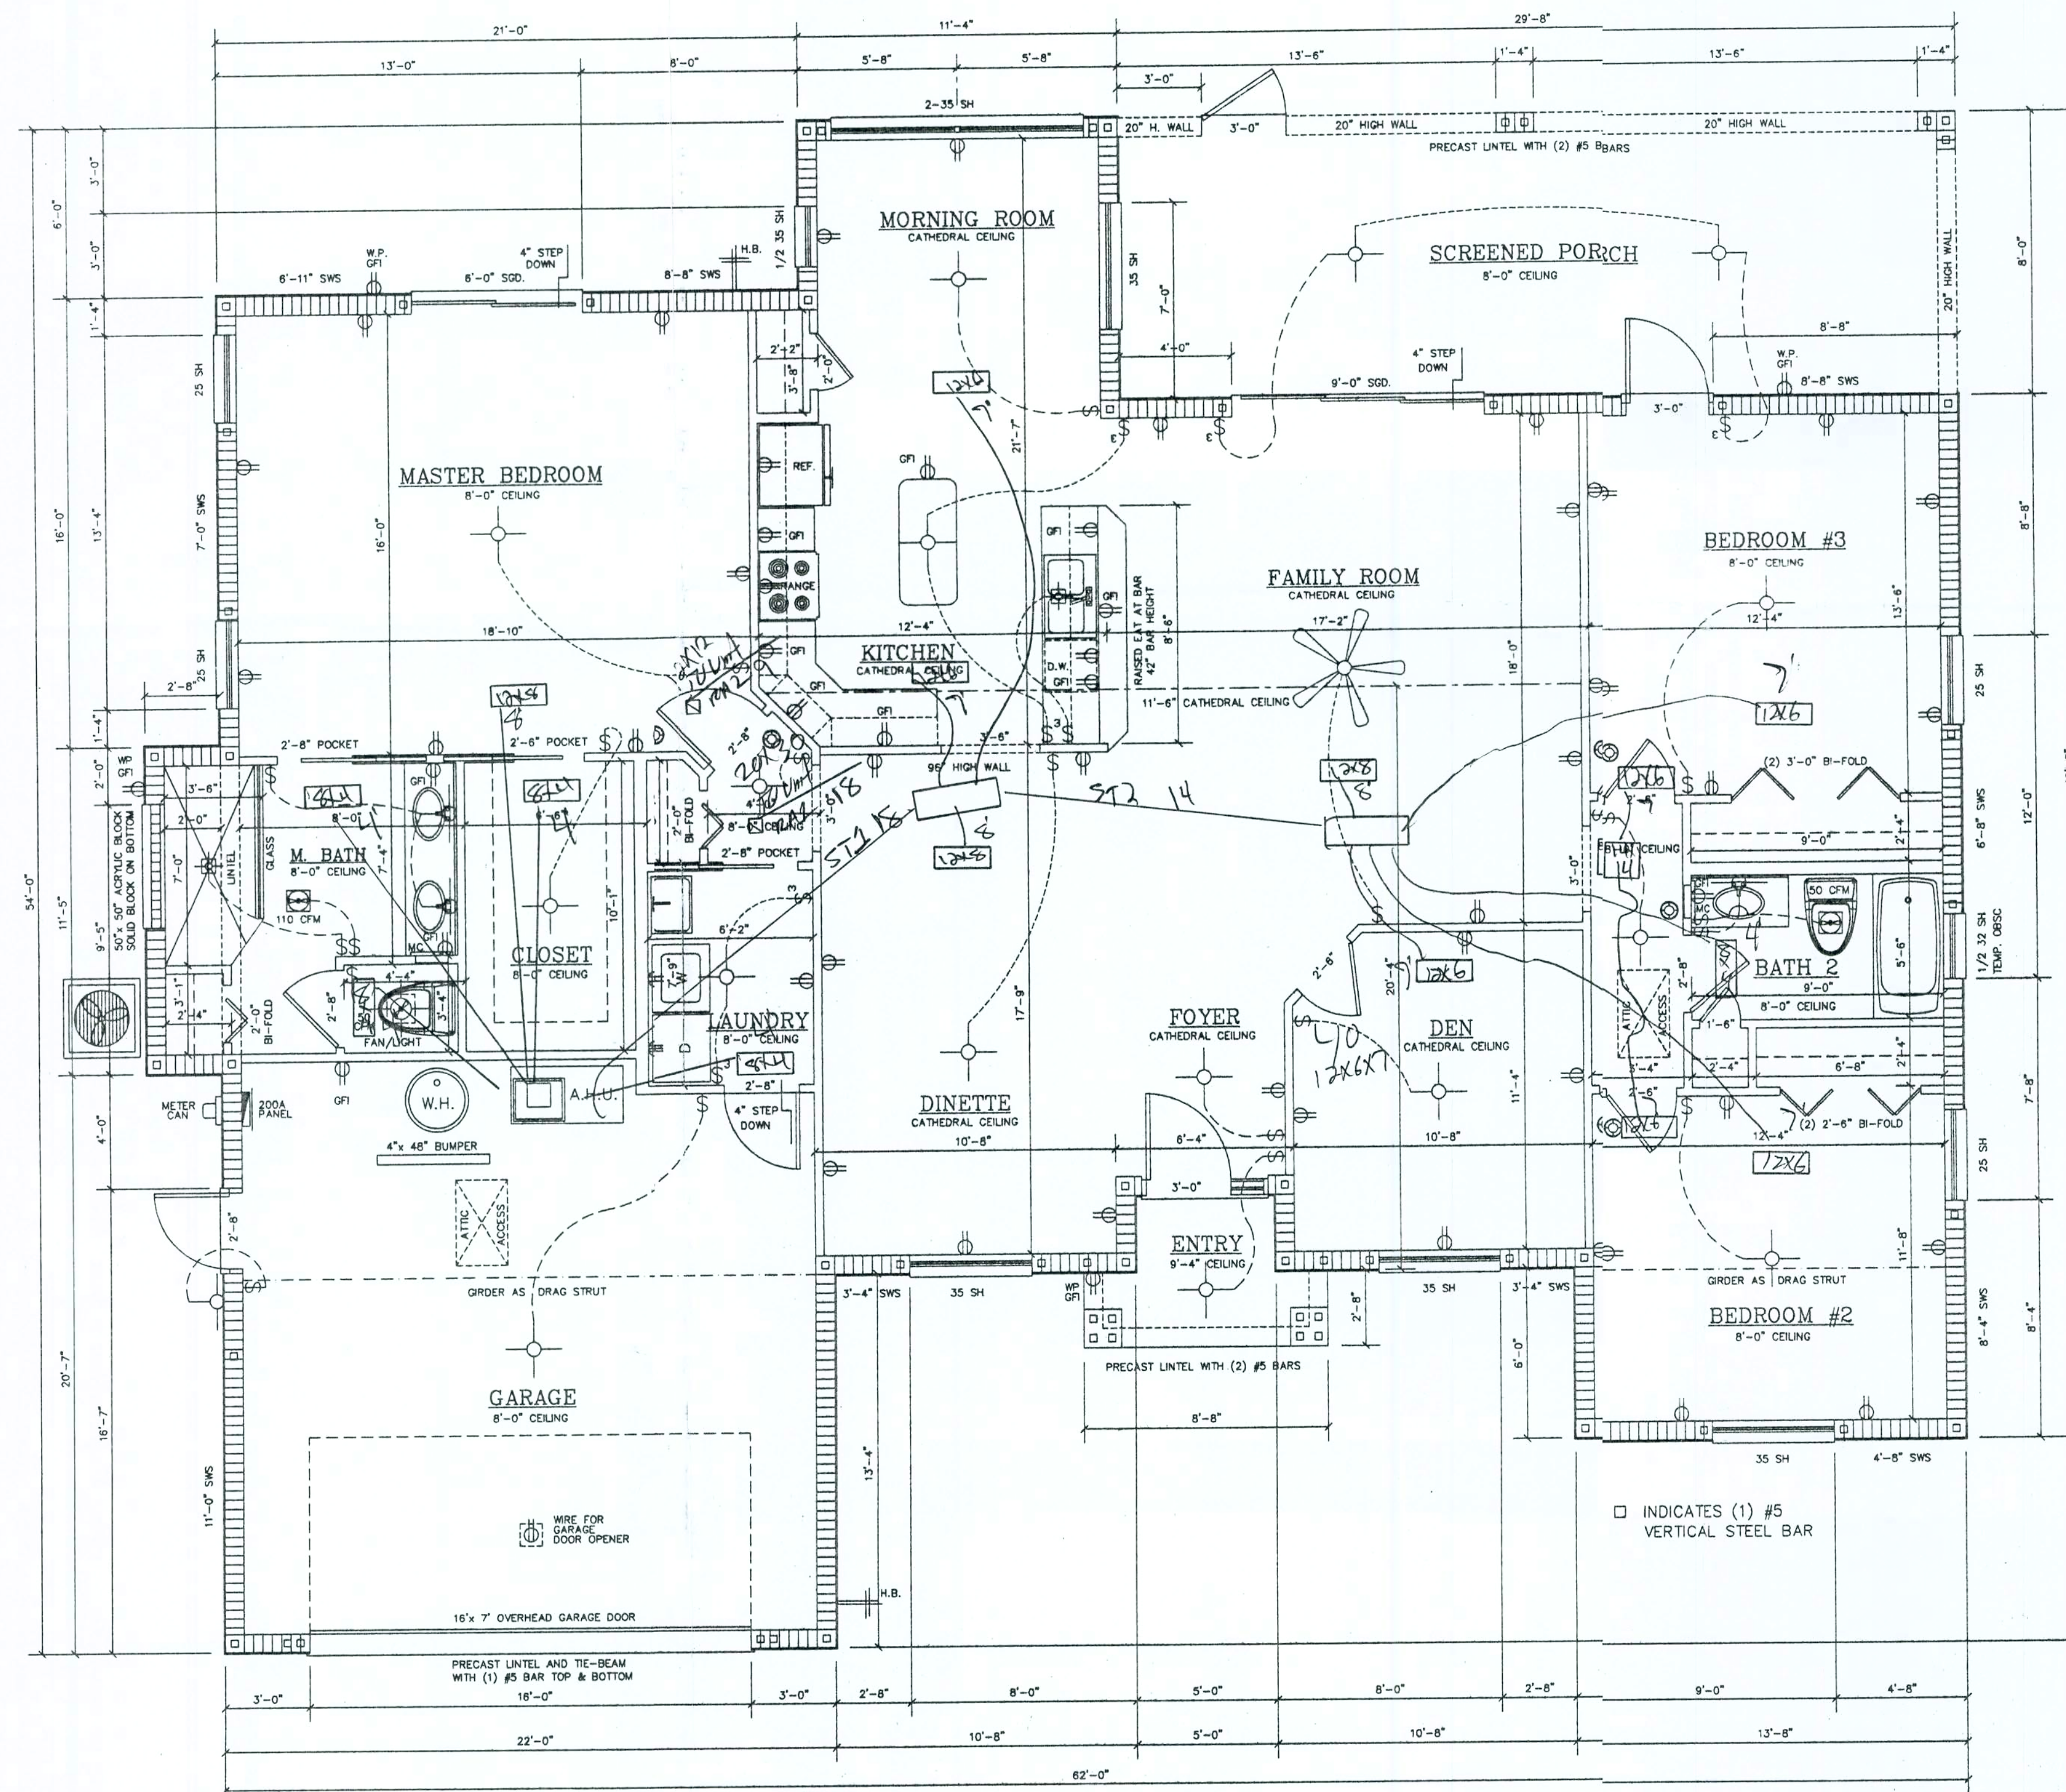

FLOOR PLAN
1/4" = 1'-0"

				100 MPH		110 MPH		MARION MASONRY MATERIALS	
BETTER BUILT - SINGLE HUNG				ALL ZONE	EDGE	ALL ZONE	EDGE	SINGLE	
CODE	WIDTH	HEIGHT	AREA	+ PRESS	- PRESS	+ PRESS	- PRESS	SIZE	PLF
15	19 7/8"	63"	8.7	27	-31	32	-37	3'-6"	10000
1/2 32	27 1/4"	26"	4.7	27	-31	32	-37	3'-6"	10000
1/2 33	27 1/4"	38 3/8"	7.3	27	-31	32	-37	3'-6"	10000
1/2 34	27 1/4"	50 5/8"	9.6	27	-31	32	-37	3'-6"	10000
1/2 35	27 1/4"	63"	11.9	27	-31	32	-37	3'-6"	10000
1/2 36	27 1/4"	76"	14.4	27	-31	32	-37	3'-6"	10000
23	37 3/4"	38 3/8"	10.1	27	-31	32	-37	4'-6"	8221
2-23	75 1/2"	38 3/8"	20.2	25	-29	30	-35	7'-6"	2719
24	37 3/4"	50 5/8"	13.3	27	-31	32	-37	4'-6"	8221
2-24	75 1/2"	50 5/8"	26.5	25	-29	30	-35	7'-6"	2964
25	37 3/4"	63"	16.5	27	-31	32	-37	4'-6"	8221
2-25	75 1/2"	63"	33.0	25	-29	30	-35	7'-6"	2964
3-25	113 1/4"	63"	49.5	25	-29	30	-35	10'-6"	1647
26	37 3/4"	76"	19.9	27	-31	32	-37	4'-6"	8221
34	53 7/8"	50 5/8"	18.9	27	-31	32	-37	5'-4"	5523
2-34	107 3/4"	50 5/8"	37.9	25	-29	30	-35	10'-6"	1647
35	53 7/8"	63"	23.6	27	-31	32	-37	5'-4"	5523
2-35	107 3/4"	63"	47.1	25	-29	30	-35	10'-6"	1647
36	53 7/8"	76"	28.5	27	-31	32	-37	5'-4"	5523
345 SH EB	54 1/8"	58 1/4"	21.8	27	-31	32	-37	5'-4"	5523
BETTER BUILT - HORIZONTAL ROLLER				+ PRESS	- PRESS	+ PRESS	- PRESS		
CODE	WIDTH	HEIGHT	AREA	+ PRESS	- PRESS	+ PRESS	- PRESS		
4141	49"	49"	16	27	-31	32	-37	5'-10"	5155
4131	49"	37"	12	27	-31	32	-37	5'-10"	5155
4121	49"	25"	8	27	-31	32	-37	5'-10"	5155
4040	49 3/4"	49"	16.7	27	-31	32	-37	5'-10"	5155
EXTERIOR DOORS				+ PRESS	- PRESS	+ PRESS	- PRESS		
CODE	WIDTH	HEIGHT	AREA	+ PRESS	- PRESS	+ PRESS	- PRESS		
2468	30 1/4"	81"	17.1	27	-31	32	-37	4'-0"	10000
2868	34 1/4"	81"	19.3	27	-31	32	-37	4'-6"	8221
3068	38 1/4"	81"	21.5	27	-31	32	-37	4'-8"	7544
6068	74 1/4"	81"	41.8	25	-29	30	-35	7'-8"	2840
2480	30 1/4"	97"	20.4	27	-31	32	-37	4'-0"	10000
2880	34 1/4"	97"	23.1	27	-31	32	-37	4'-6"	8221
3080	38 1/4"	97"	25.8	27	-31	32	-37	4'-8"	7544
6080	74 1/4"	97"	50.0	25	-29	30	-35	7'-8"	2840
5068 GSD	62 1/4"	81"	35	25	-29	30	-35	6'-8"	3750
6068 GSD	74 1/2"	81"	41.9	25	-29	30	-35	7'-8"	2840
8068 GSD	98 1/4"	81"	54.1	24	-27	29	-33	10'-6"	1647
9068 GSD	109 1/4"	81"	61.5	24	-27	29	-33	10'-6"	1647
5080 GSD	62 1/4"	97"	41.9	25	-29	30	-35	6'-8"	3750
6080 GSD	74 1/2"	97"	50.0	25	-29	30	-35	7'-8"	2840
8080 GSD	98 1/4"	97"	66.2	24	-27	29	-33	10'-6"	1647
9080 GSD	109 1/4"	97"	73.6	24	-27	29	-33	10'-6"	1647
OHGD	16'-0"	7'	112	23	-26	28	-31	17'-4"	910

NOTE: LINTELS TO HAVE 1#5 FOR SPANS OF 16' OR GREATER

- 72"x 81 3/4" RO
- FRONT DOOR 64" W. x 108" H. RO
- SDD 122 1/2"x 81" RO
- FIXED GLASS 121" W. x 24" H. RO
- 48"x 81 3/4" RO
- 60"x 81 3/4" RO
- MUTTONS ON FRONT WINDOWS ONLY

- CORNERS AND EXTERIOR WALLS TO BE POURED AND TIED AS INDICATED ON FLOOR PLAN.
- EACH BEDROOM TO HAVE EGRESS WINDOW.
- STUCCO ALL SIDES, STUCCO OVER FOAM ON 1/2" O.S.B. AT GABLE ENDS. LATH NOT REQUIRED.
- ALL ELECTRIC PER CODE.
- ALL CEILINGS INCLUDING GARAGE AND PORCHES ARE TO BE 1/2" GYPSUM.
- 1" MAXIMUM OVERHANG ON GABLE ROOF ENDS.
- 52 GALLON WATER HEATER.
- PREWIRE FOR GARBAGE DISPOSAL.

AREA	
LIVING:	2044 SQ. FT.
GARAGE:	448 SQ. FT.
ENTRY:	36 SQ. FT.
SCREENED PORCH:	296 SQ. FT.
TOTAL:	2824 SQ. FT.

DESIGN DETAILS	
CODE:	SSTD-10-99
IMPORTANCE FACTOR:	1
WIND SPEED:	
EXPOSURE:	B
INTERNAL PRESSURE:	-/- 0.18
DESIGN PRESSURE:	-/- 29
DESIGNER:	John Whitaker
SIGNATURE:	<i>John Whitaker</i>

Owners Signature:


HOMES BY WHITTAKER

SCALE: AS NOTED #2037 DATE: 13 OCT. 2005 DRAWN BY: G. DAVIS REV: 29 OCT. 2005


"The CEDARWOOD" for CHARLES & DIANA BRADLEY

FLOOR PLAN, ELEVATIONS & NOTES PLAN # 8-2037 SHEET 1 OF 2


1607 201410

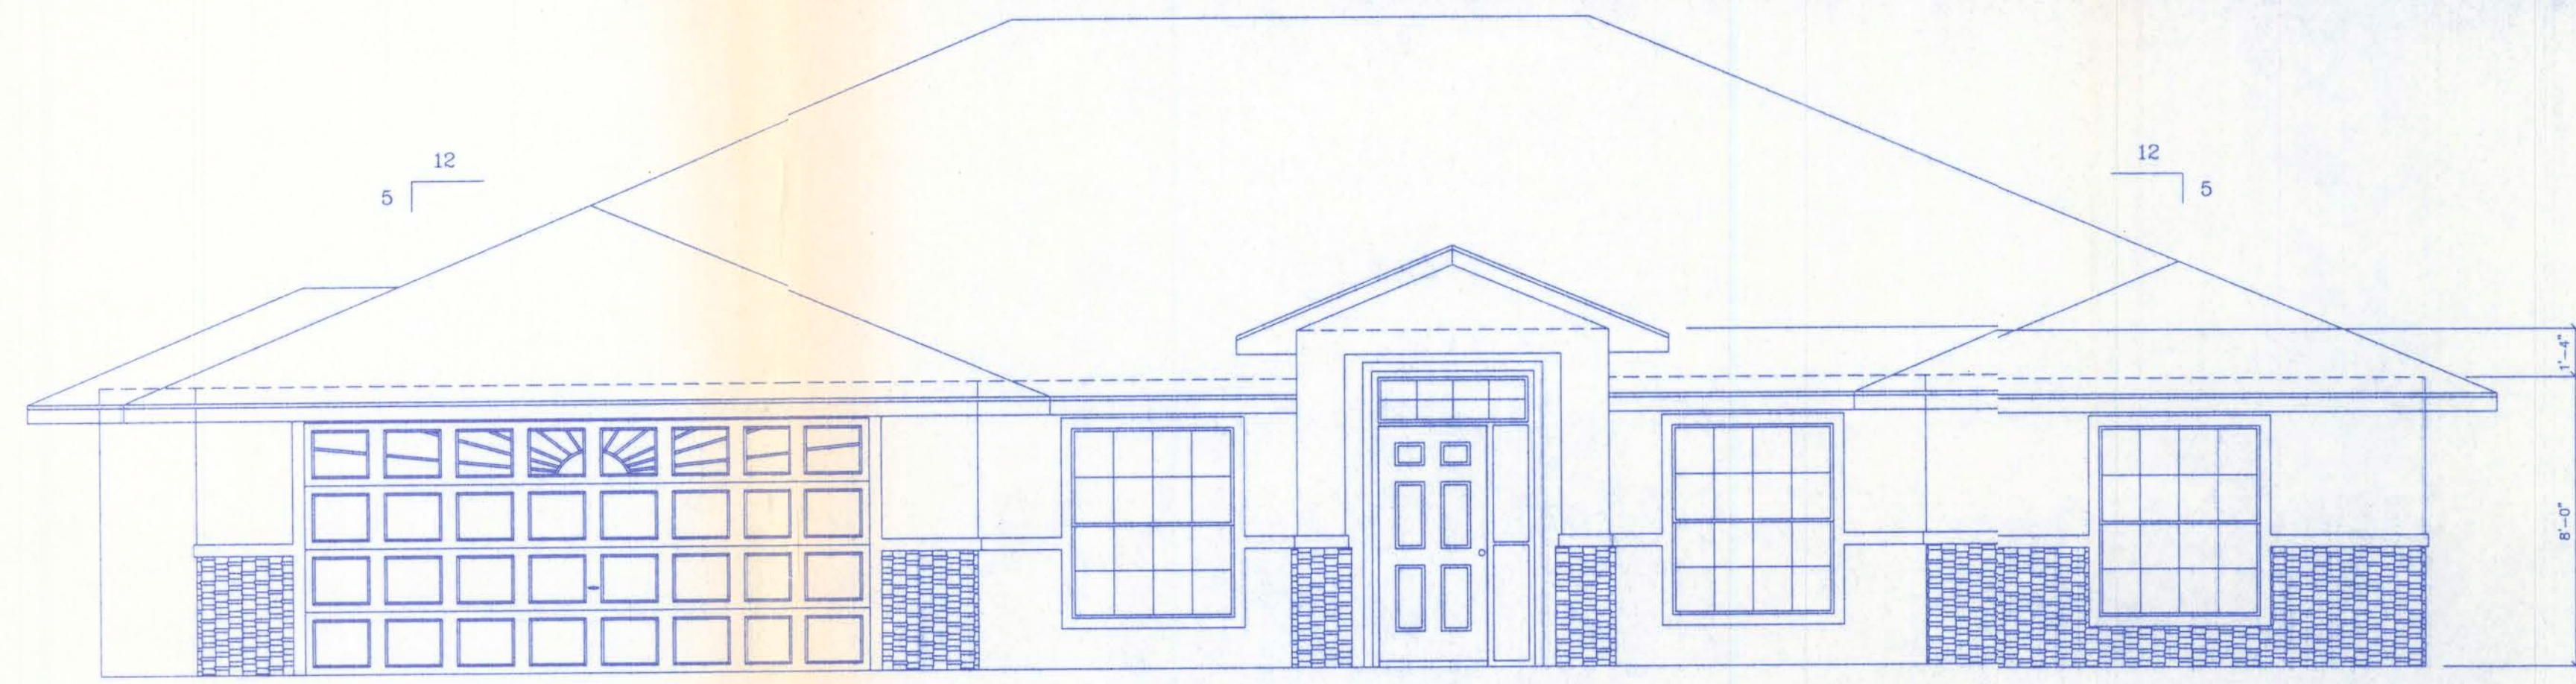


FRONT ELEVATION
1/4" = 1'-0"

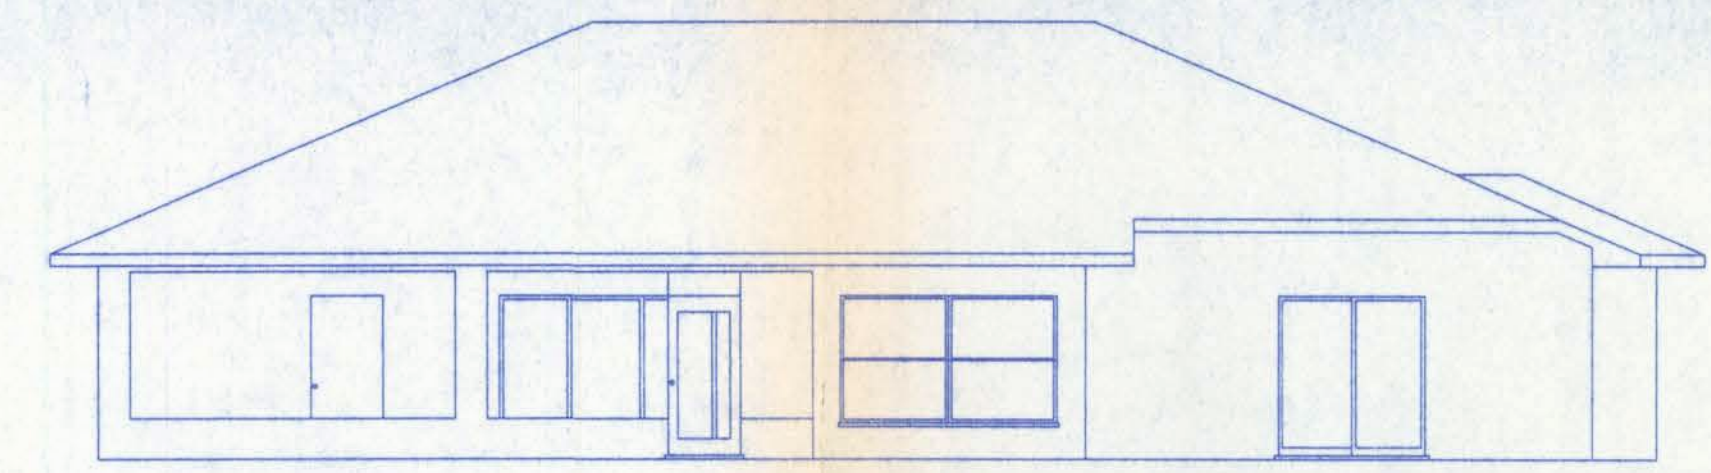

REAR ELEVATION
1/8" = 1'-0"

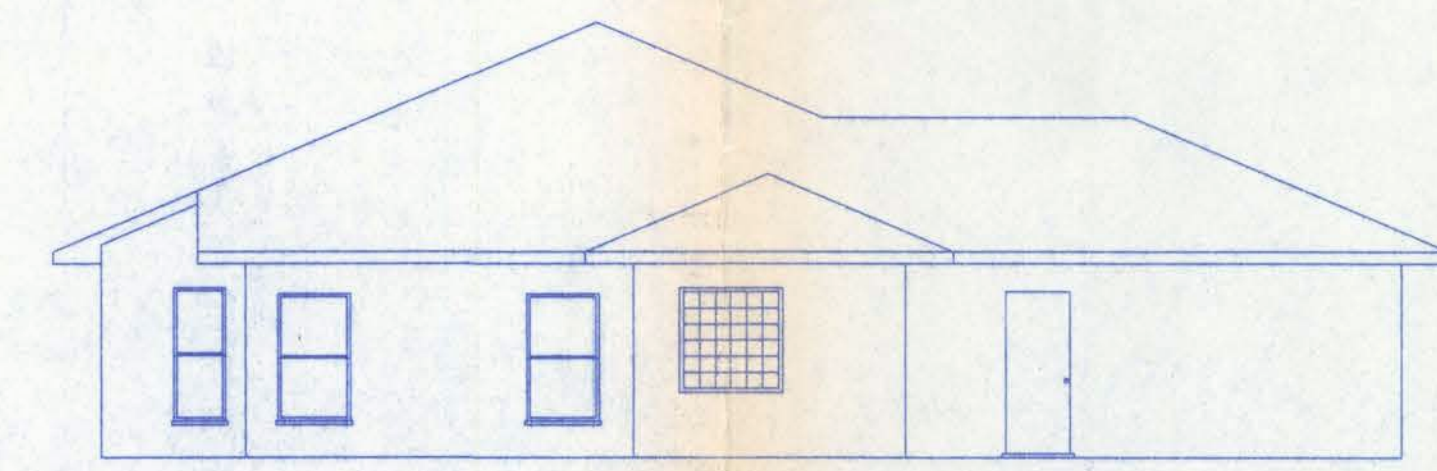


LEFT SIDE ELEVATION
1/8" = 1'-0"

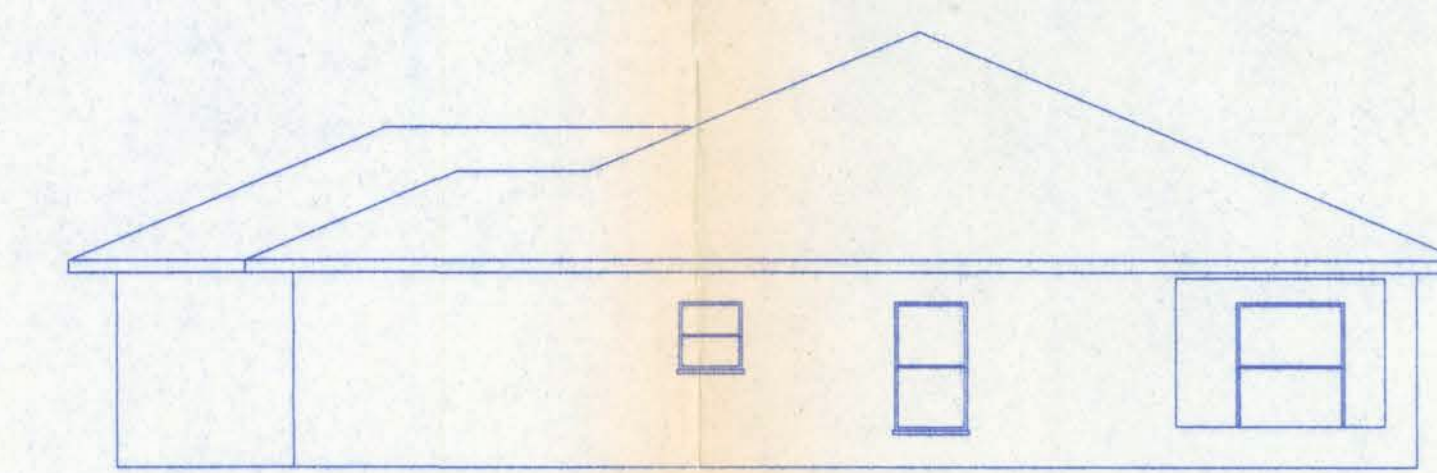

RIGHT SIDE ELEVATION
1/8" = 1'-0"

Overcurrent protection device shall be installed on the exterior of structures to serve as a disconnecting means. Conductors used from the exterior disconnecting means to a panel or sub panel shall have four-wire conductors, of which one conductor shall be used as an equipment ground.

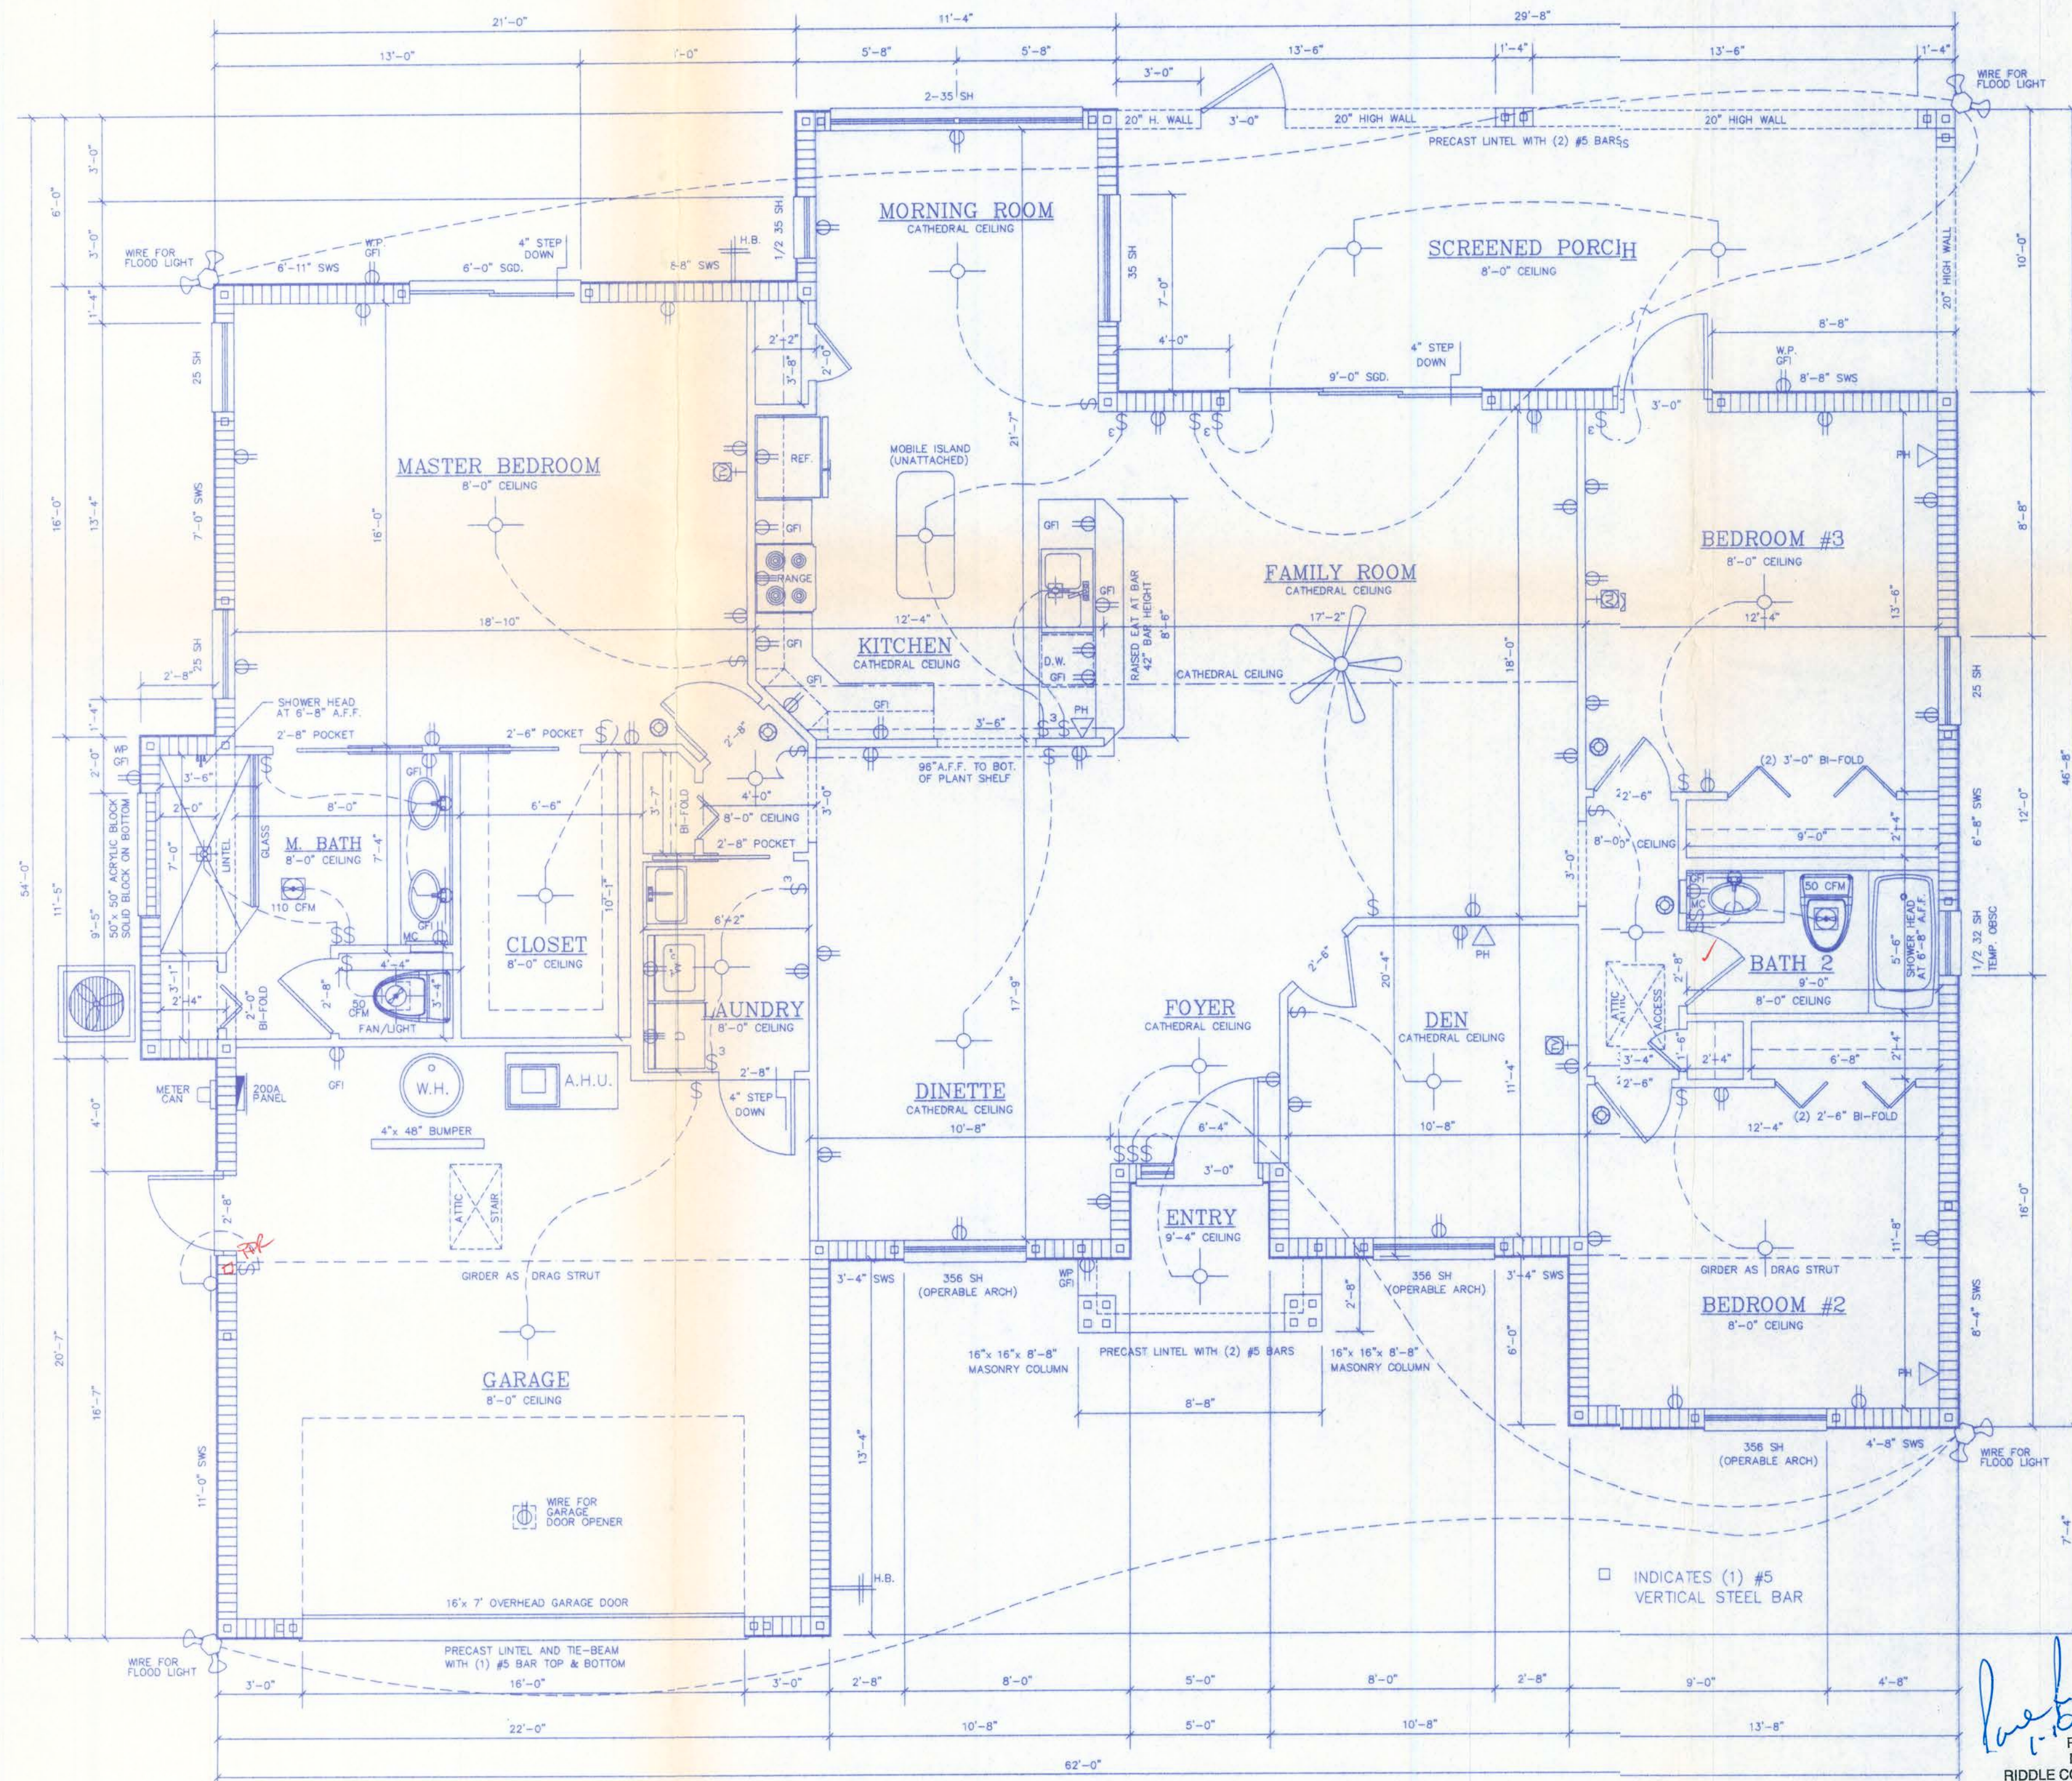

FLOOR PLAN
1/4" = 1'-0"

		100 MPH		110 MPH		MARION MASONRY MATERIALS	
BETTER BUILT - SINGLE HUNG		ALL ZONE	EDGE	ALL ZONE	EDGE	SINGLE	
CODE	WIDTH	HEIGHT	AREA	+ PRESS	- PRESS	SIZE	PLF
15	19 7/8"	63"	8.7	27	-31	3'-6"	10000
1/2 32	27 1/4"	26"	4.7	27	-31	3'-6"	10000
1/2 33	27 1/4"	38 3/8"	7.3	27	-31	3'-6"	10000
1/2 34	27 1/4"	50 5/8"	9.6	27	-31	3'-6"	10000
1/2 35	27 1/4"	63"	11.9	27	-31	3'-6"	10000
1/2 36	27 1/4"	76"	14.4	27	-31	3'-6"	10000
23	37 3/4"	38 3/8"	10.1	27	-31	4'-6"	8221
2-23	75 1/2"	38 3/8"	20.2	25	-29	7'-6"	2719
24	37 3/4"	50 5/8"	13.3	27	-31	4'-6"	8221
2-24	75 1/2"	50 5/8"	26.5	25	-29	7'-6"	2964
25	37 3/4"	63"	16.5	27	-31	4'-6"	8221
2-25	75 1/2"	63"	33.0	25	-29	7'-6"	2964
3-25	113 1/4"	63"	49.5	25	-29	10'-6"	1647
26	37 3/4"	76"	19.9	27	-31	4'-6"	8221
34	53 7/8"	50 5/8"	18.9	27	-31	5'-4"	5523
2-34	107 3/4"	50 5/8"	37.9	25	-29	10'-6"	1647
35	53 7/8"	63"	23.6	27	-31	5'-4"	5523
2-35	107 3/4"	63"	47.1	25	-29	10'-6"	1647
36	53 7/8"	76"	28.5	27	-31	5'-4"	5523
356 SH	54 1/8"	66 1/4"	24.9	27	-31	5'-4"	5523
BETTER BUILT - HORIZONTAL ROLLER		ALL ZONE	EDGE	ALL ZONE	EDGE		
CODE	WIDTH	HEIGHT	AREA	+ PRESS	- PRESS	SIZE	PLF
4141	49"	49"	16	27	-31	5'-10"	5155
4131	49"	37"	12	27	-31	5'-10"	5155
4121	49"	25"	8	27	-31	5'-10"	5155
4040	49 3/4"	49"	16.7	27	-31	5'-10"	5155
EXTERIOR DOORS		ALL ZONE	EDGE	ALL ZONE	EDGE		
CODE	WIDTH	HEIGHT	AREA	+ PRESS	- PRESS	SIZE	PLF
2468	30 1/4"	81"	17.1	27	-31	4'-0"	10000
2868	34 1/4"	81"	19.3	27	-31	4'-6"	8221
3068	38 1/4"	81"	21.5	27	-31	4'-8"	7544
6068	74 1/4"	81"	41.8	25	-29	7'-8"	2840
2480	30 1/4"	97"	20.4	27	-31	4'-0"	10000
2880	34 1/4"	97"	23.1	27	-31	4'-6"	8221
3080	38 1/4"	97"	25.8	27	-31	4'-8"	7544
6080	74 1/4"	97"	50.0	25	-29	7'-8"	2840
5088 GSD	62 1/4"	81"	35	25	-29	6'-8"	3750
6088 GSD	74 1/2"	81"	41.9	25	-29	7'-8"	2840
8088 GSD	98 1/4"	81"	54.1	24	-27	10'-6"	1647
9088 GSD	109 1/4"	81"	61.5	24	-27	10'-6"	1647
5080 GSD	62 1/4"	97"	41.9	25	-29	6'-8"	3750
6080 GSD	74 1/2"	97"	50.0	25	-29	7'-8"	2840
8080 GSD	98 1/4"	97"	66.2	24	-27	10'-6"	1647
9080 GSD	109 1/4"	97"	73.6	24	-27	10'-6"	1647
OHGD	16'-0"	7'	112	23	-26	17'-4"	910

NOTE: LINTELS TO HAVE 1#5 FOR SPANS OF 16' OR GREATER

- 1 72"x 81 3/4" RO
- 2 FRONT DOOR 64" W. x 108" H. RO
- 3 SGD 122 1/2"x 81" RO
- 4 FIXED GLASS 121" W. x 24" H. RO
- 5 48"x 81 3/4" RO
- 6 60"x 81 3/4" RO
- 7 MUTTONS ON FRONT WINDOWS ONLY

PAUL D. RIDDLE, P.E.
NO. 36968, FLORIDA
RIDDLE CONSULTING ENGINEERS, INC.
1720 S.E. County Highway 484
Belleview, FL 34420
(352) 245-7041 Fax (352) 245-5458
Certificate of Authorization: 00004759

STRUCTURAL DESIGN ONLY
ROOF LIVE LOAD = 20 PSF
ROOF DEAD LOAD = 17 PSF
ASSUMED SOIL BEARING CAPACITY = 3000 PSF

AREA	
LIVING:	2044 SQ. FT.
GARAGE:	448 SQ. FT.
ENTRY:	36 SQ. FT.
SCREENED PORCH:	296 SQ. FT.
TOTAL:	2824 SQ. FT.

DESIGN DETAILS	
CODE:	1607 R & SSTD-10-99
IMPORTANCE FACTOR:	1
WIND SPEED:	B
EXPOSURE:	B
INTERNAL PRESSURE:	+/- 0.18
DESIGN PRESSURE:	+/- 29
DESIGNER:	John Whitaker
SIGNATURE:	<i>John Whitaker</i>

Owners Signature: _____

HOMES BY WHITTAKER

SCALE: AS NOTED #2037 DRAWN BY: G. DAVIS

DATE: 13 OCT. 2005 REV: 30 NOV. 2005


"The CEDARWOOD" for CHARLES & DIANA BRADLEY

FLOOR PLAN, ELEVATIONS & NOTES


REV: 29 OCT. 2005 PLAN # 8-2037 SHEET 1 OF 2

REV: 31 OCT. 2005



OFFICE COPY

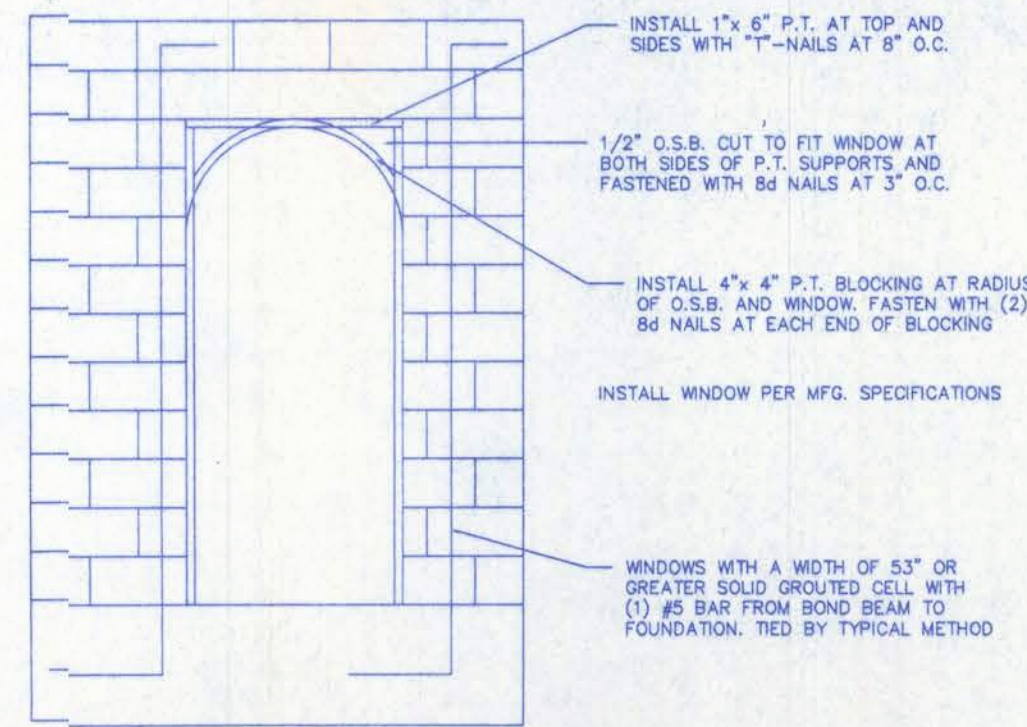


WOOD TO MASONRY DETAIL FOR NON RECTANGULAR WINDOWS
3/8" = 1'-0"

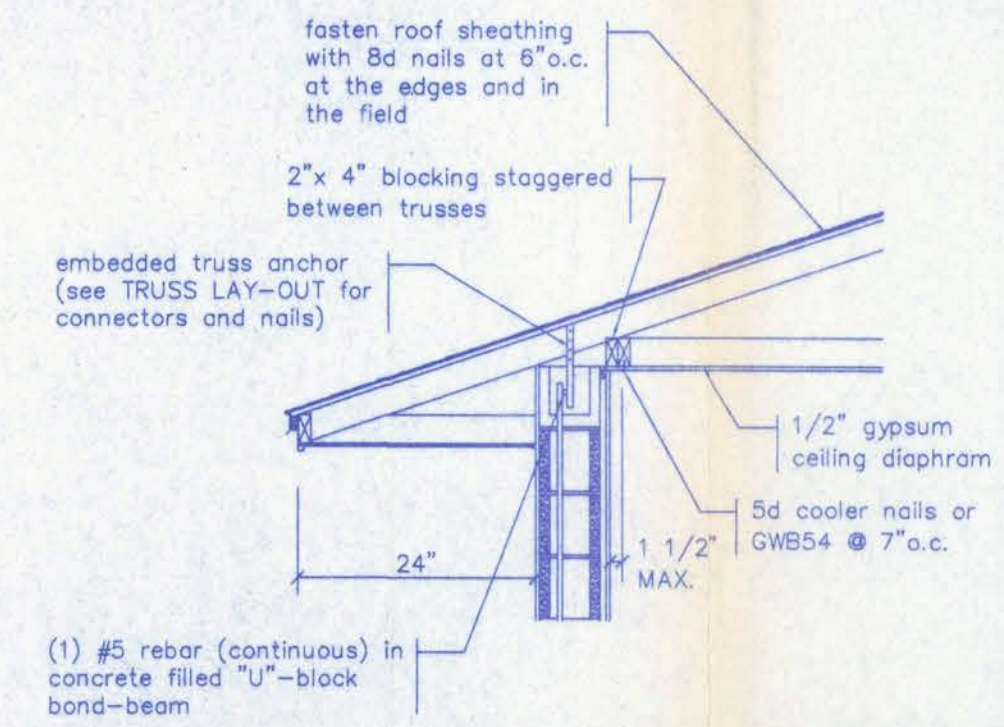

GYPSUM CEILING DIAPHRAM TO SIDEWALL CONNECTION
1/2" = 1'-0"

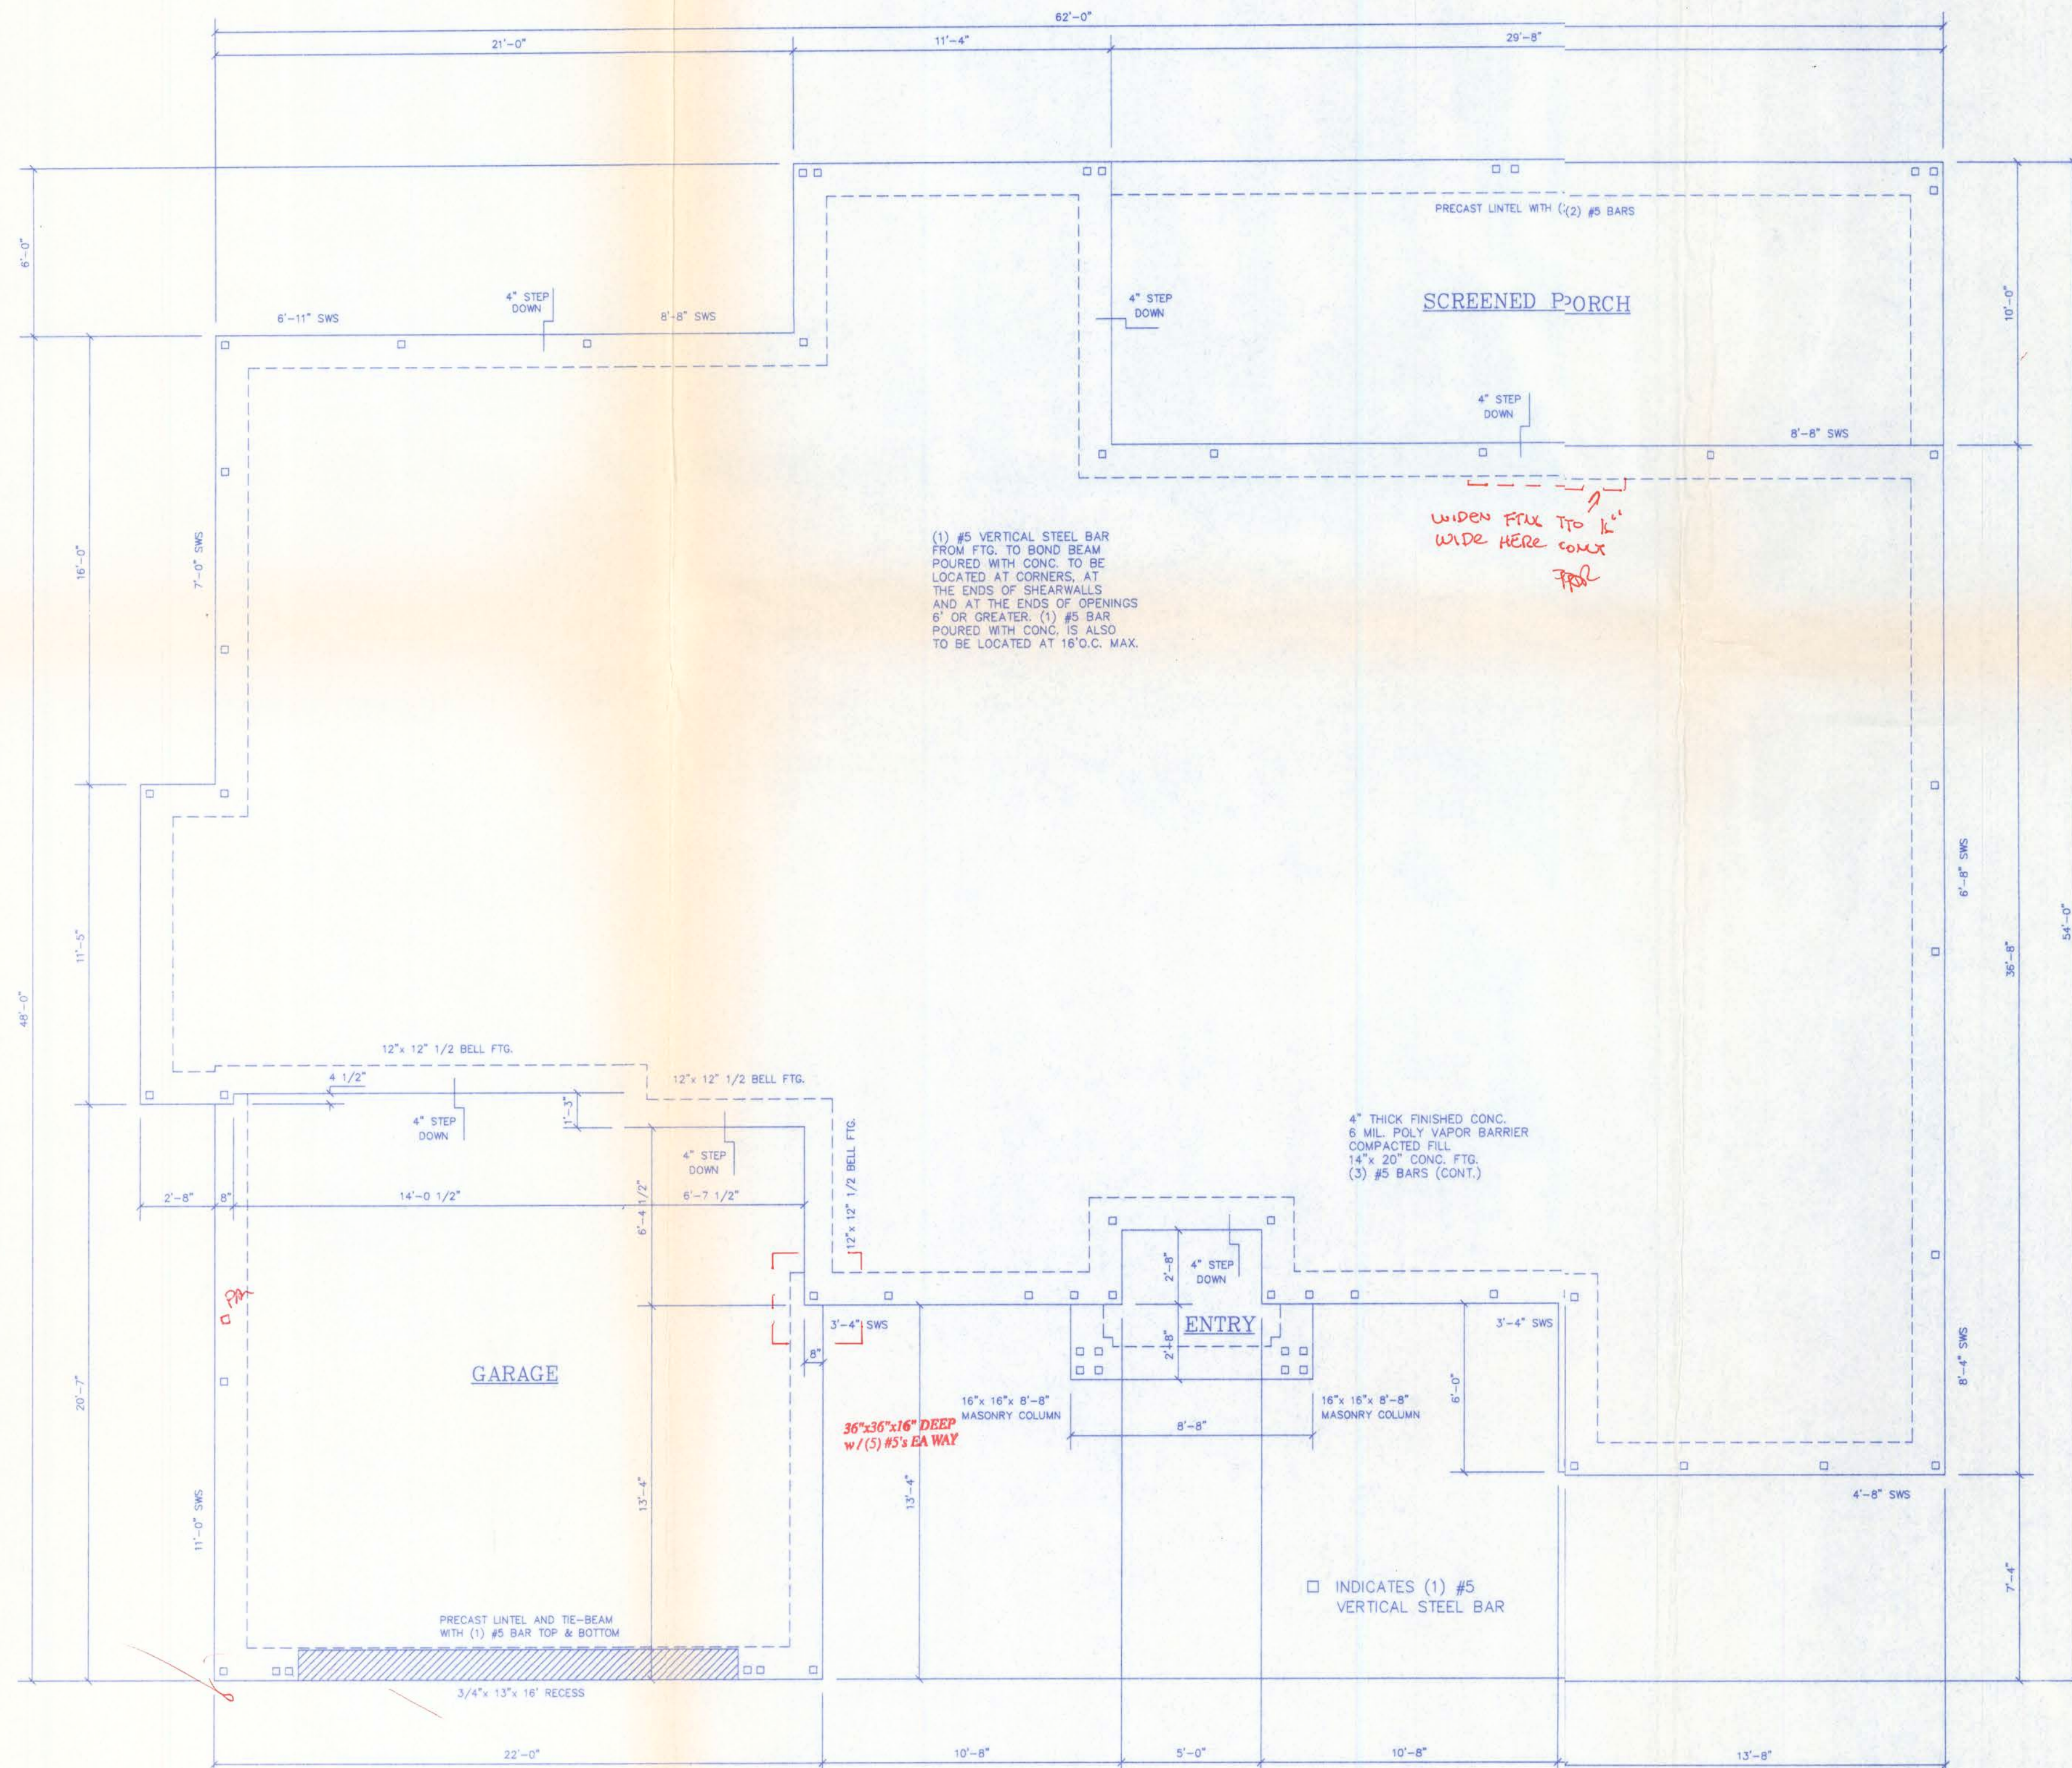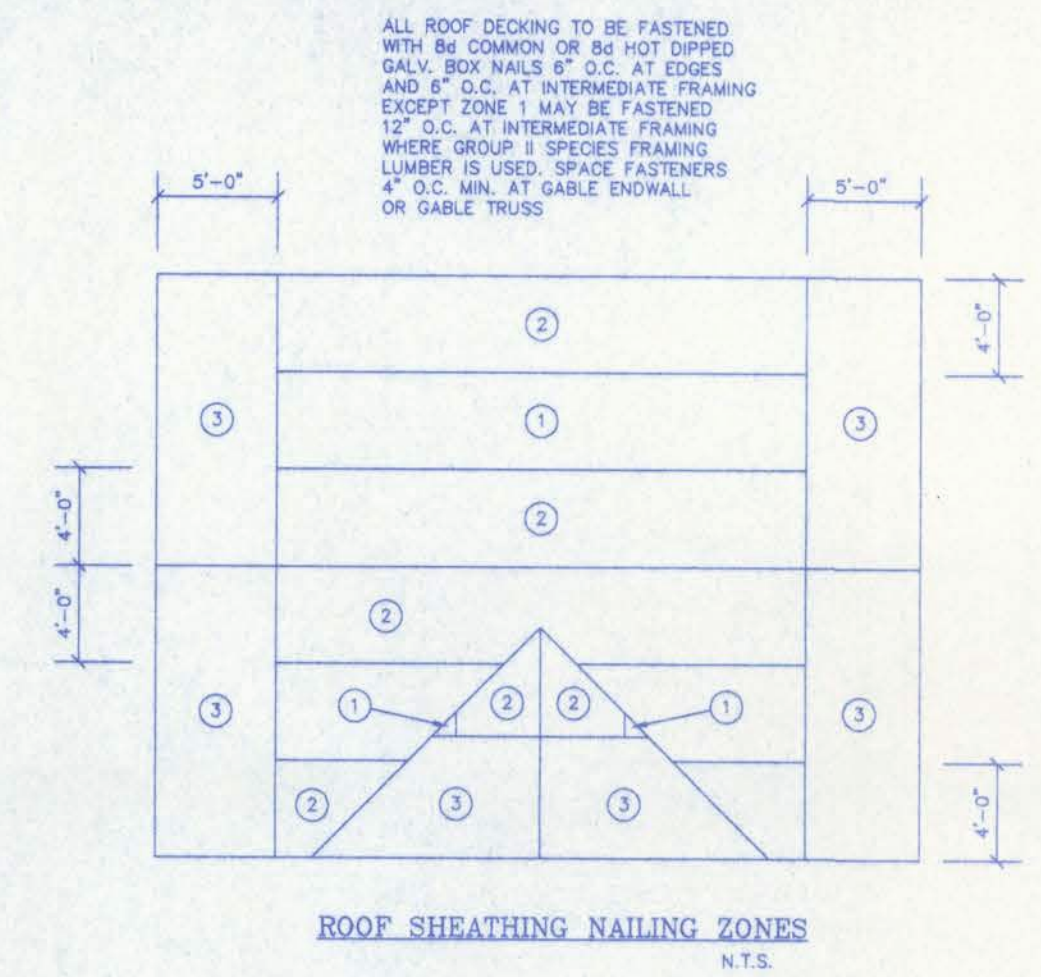

FOUNDATION PLAN
1/4" = 1'-0"

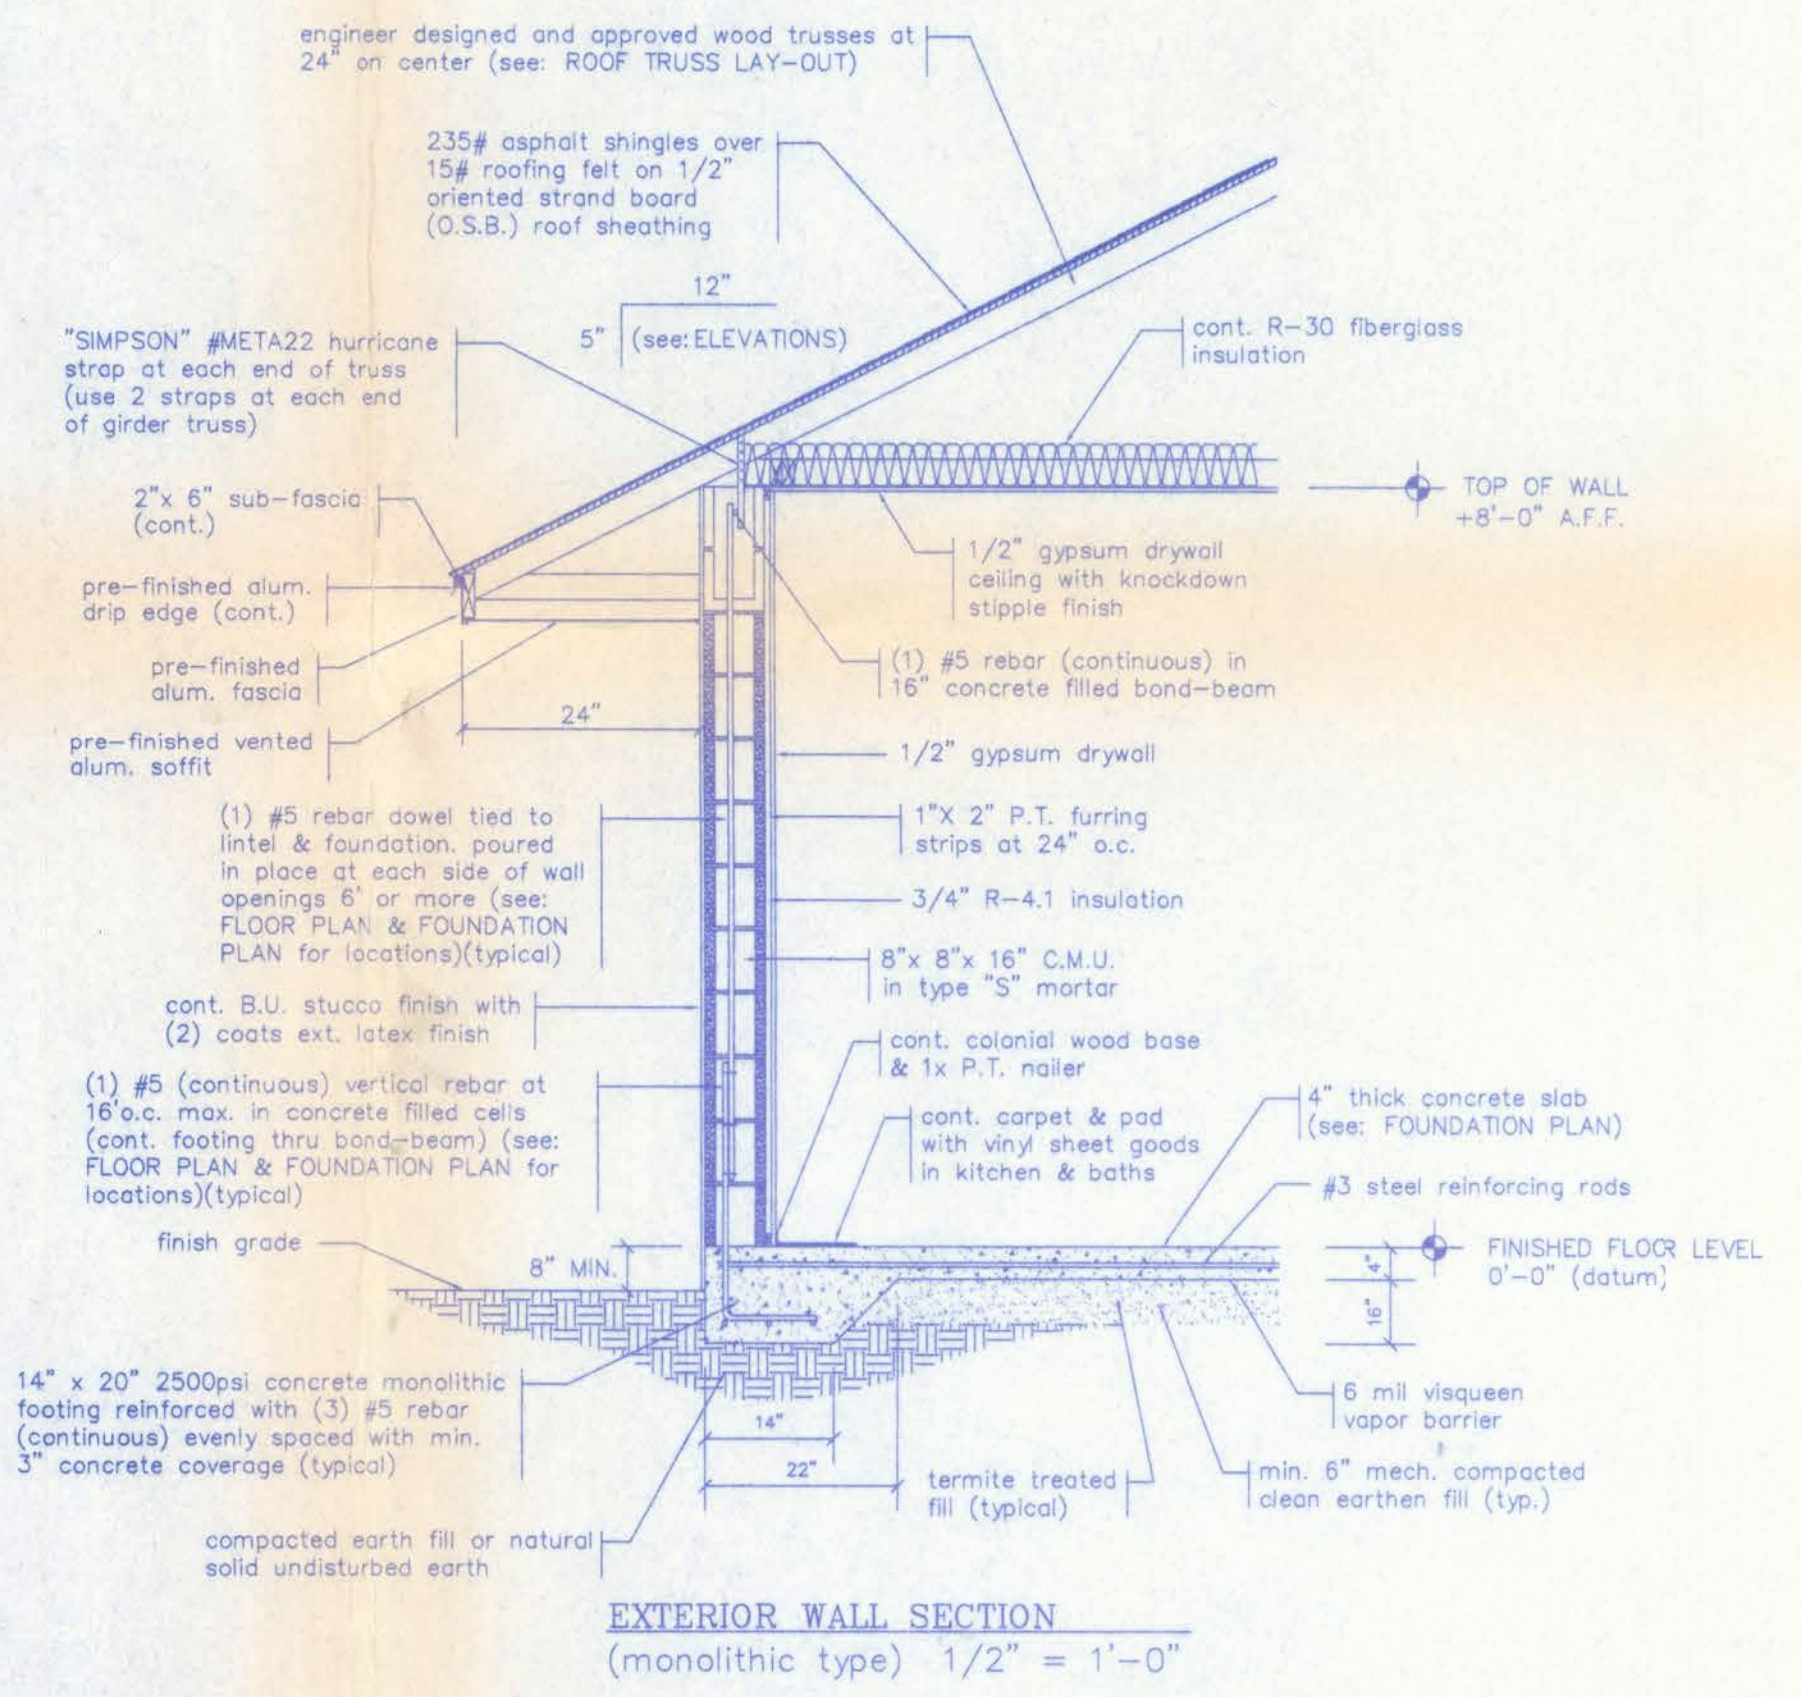


PAUL D. RIDDLE, P.E.
NO. 36988, FLORIDA
RIDDLE CONSULTING ENGINEERS, INC.
1720 S.E. County Highway 484
Belleview, FL 34420
(352) 245-7041 Fax (352) 245-5458
Certificate of Authorization: 00004759


Owners Signature:		
HOMES BY WHITTAKER		
SCALE: AS NOTED	#2037	DRAWN BY: G. DAVIS
DATE: 13 OCT. 2005		REV: 30 NOV. 2005
"The CEDARWOOD" for CHARLES & DIANA BRADLEY		
REV: 29 OCT. 2005	FOUNDATION PLAN, SECTION & DETAILS	PLAN # 8-2037
REV: 31 OCT. 2005		SHEET 2 OF 2




FRONT ELEVATION
1/4" = 1'-0"

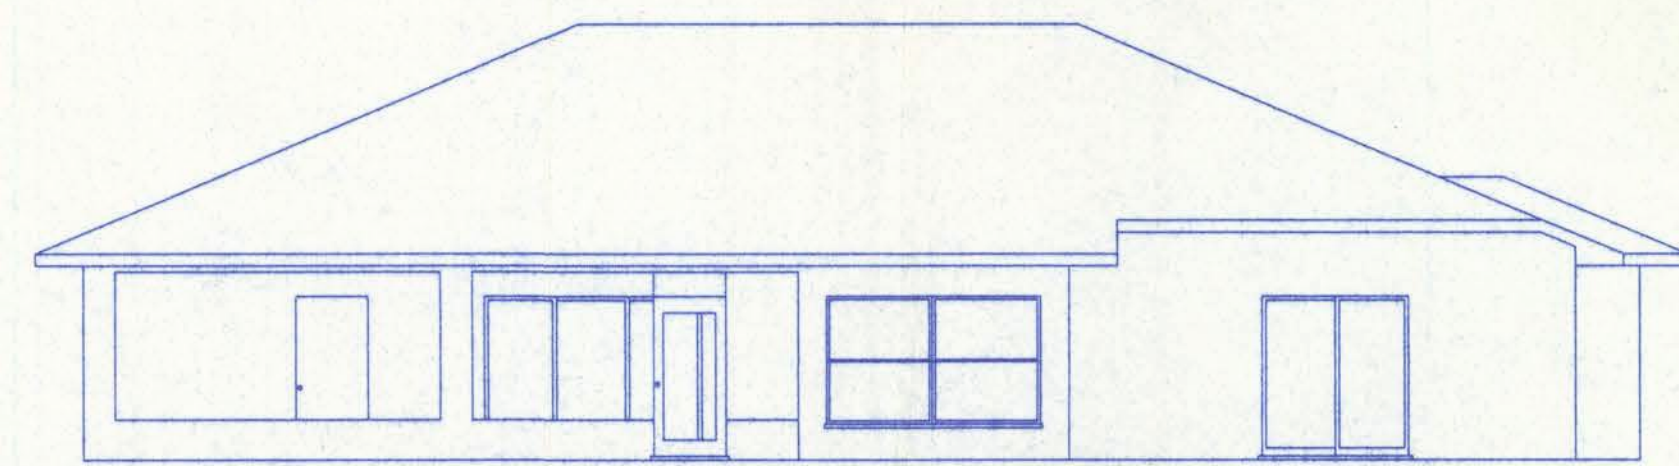


REAR ELEVATION
1/8" = 1'-0"

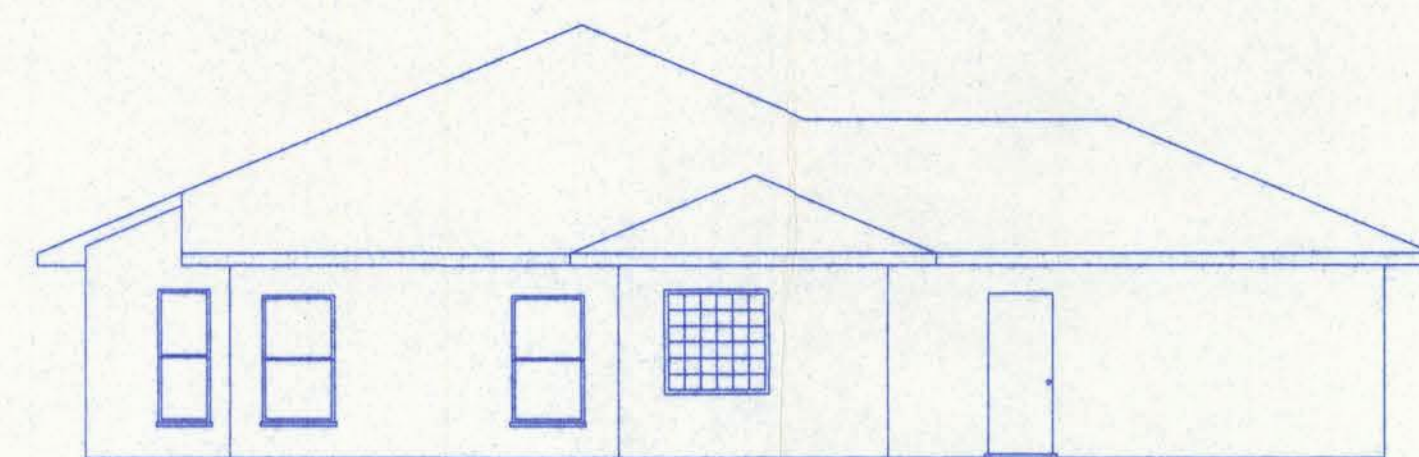

LEFT SIDE ELEVATION
1/8" = 1'-0"

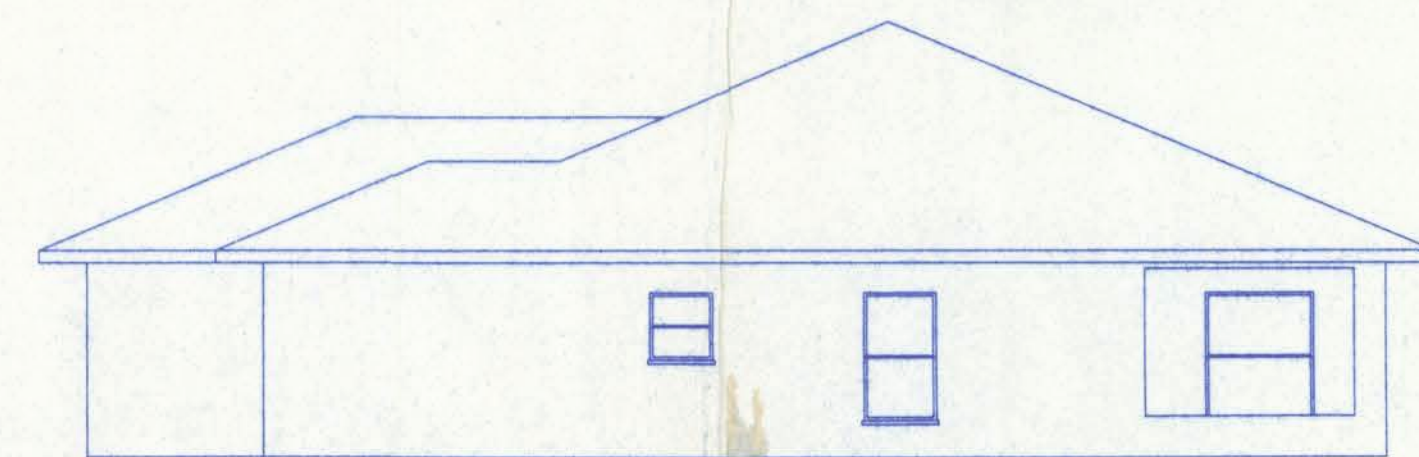

RIGHT SIDE ELEVATION
1/8" = 1'-0"

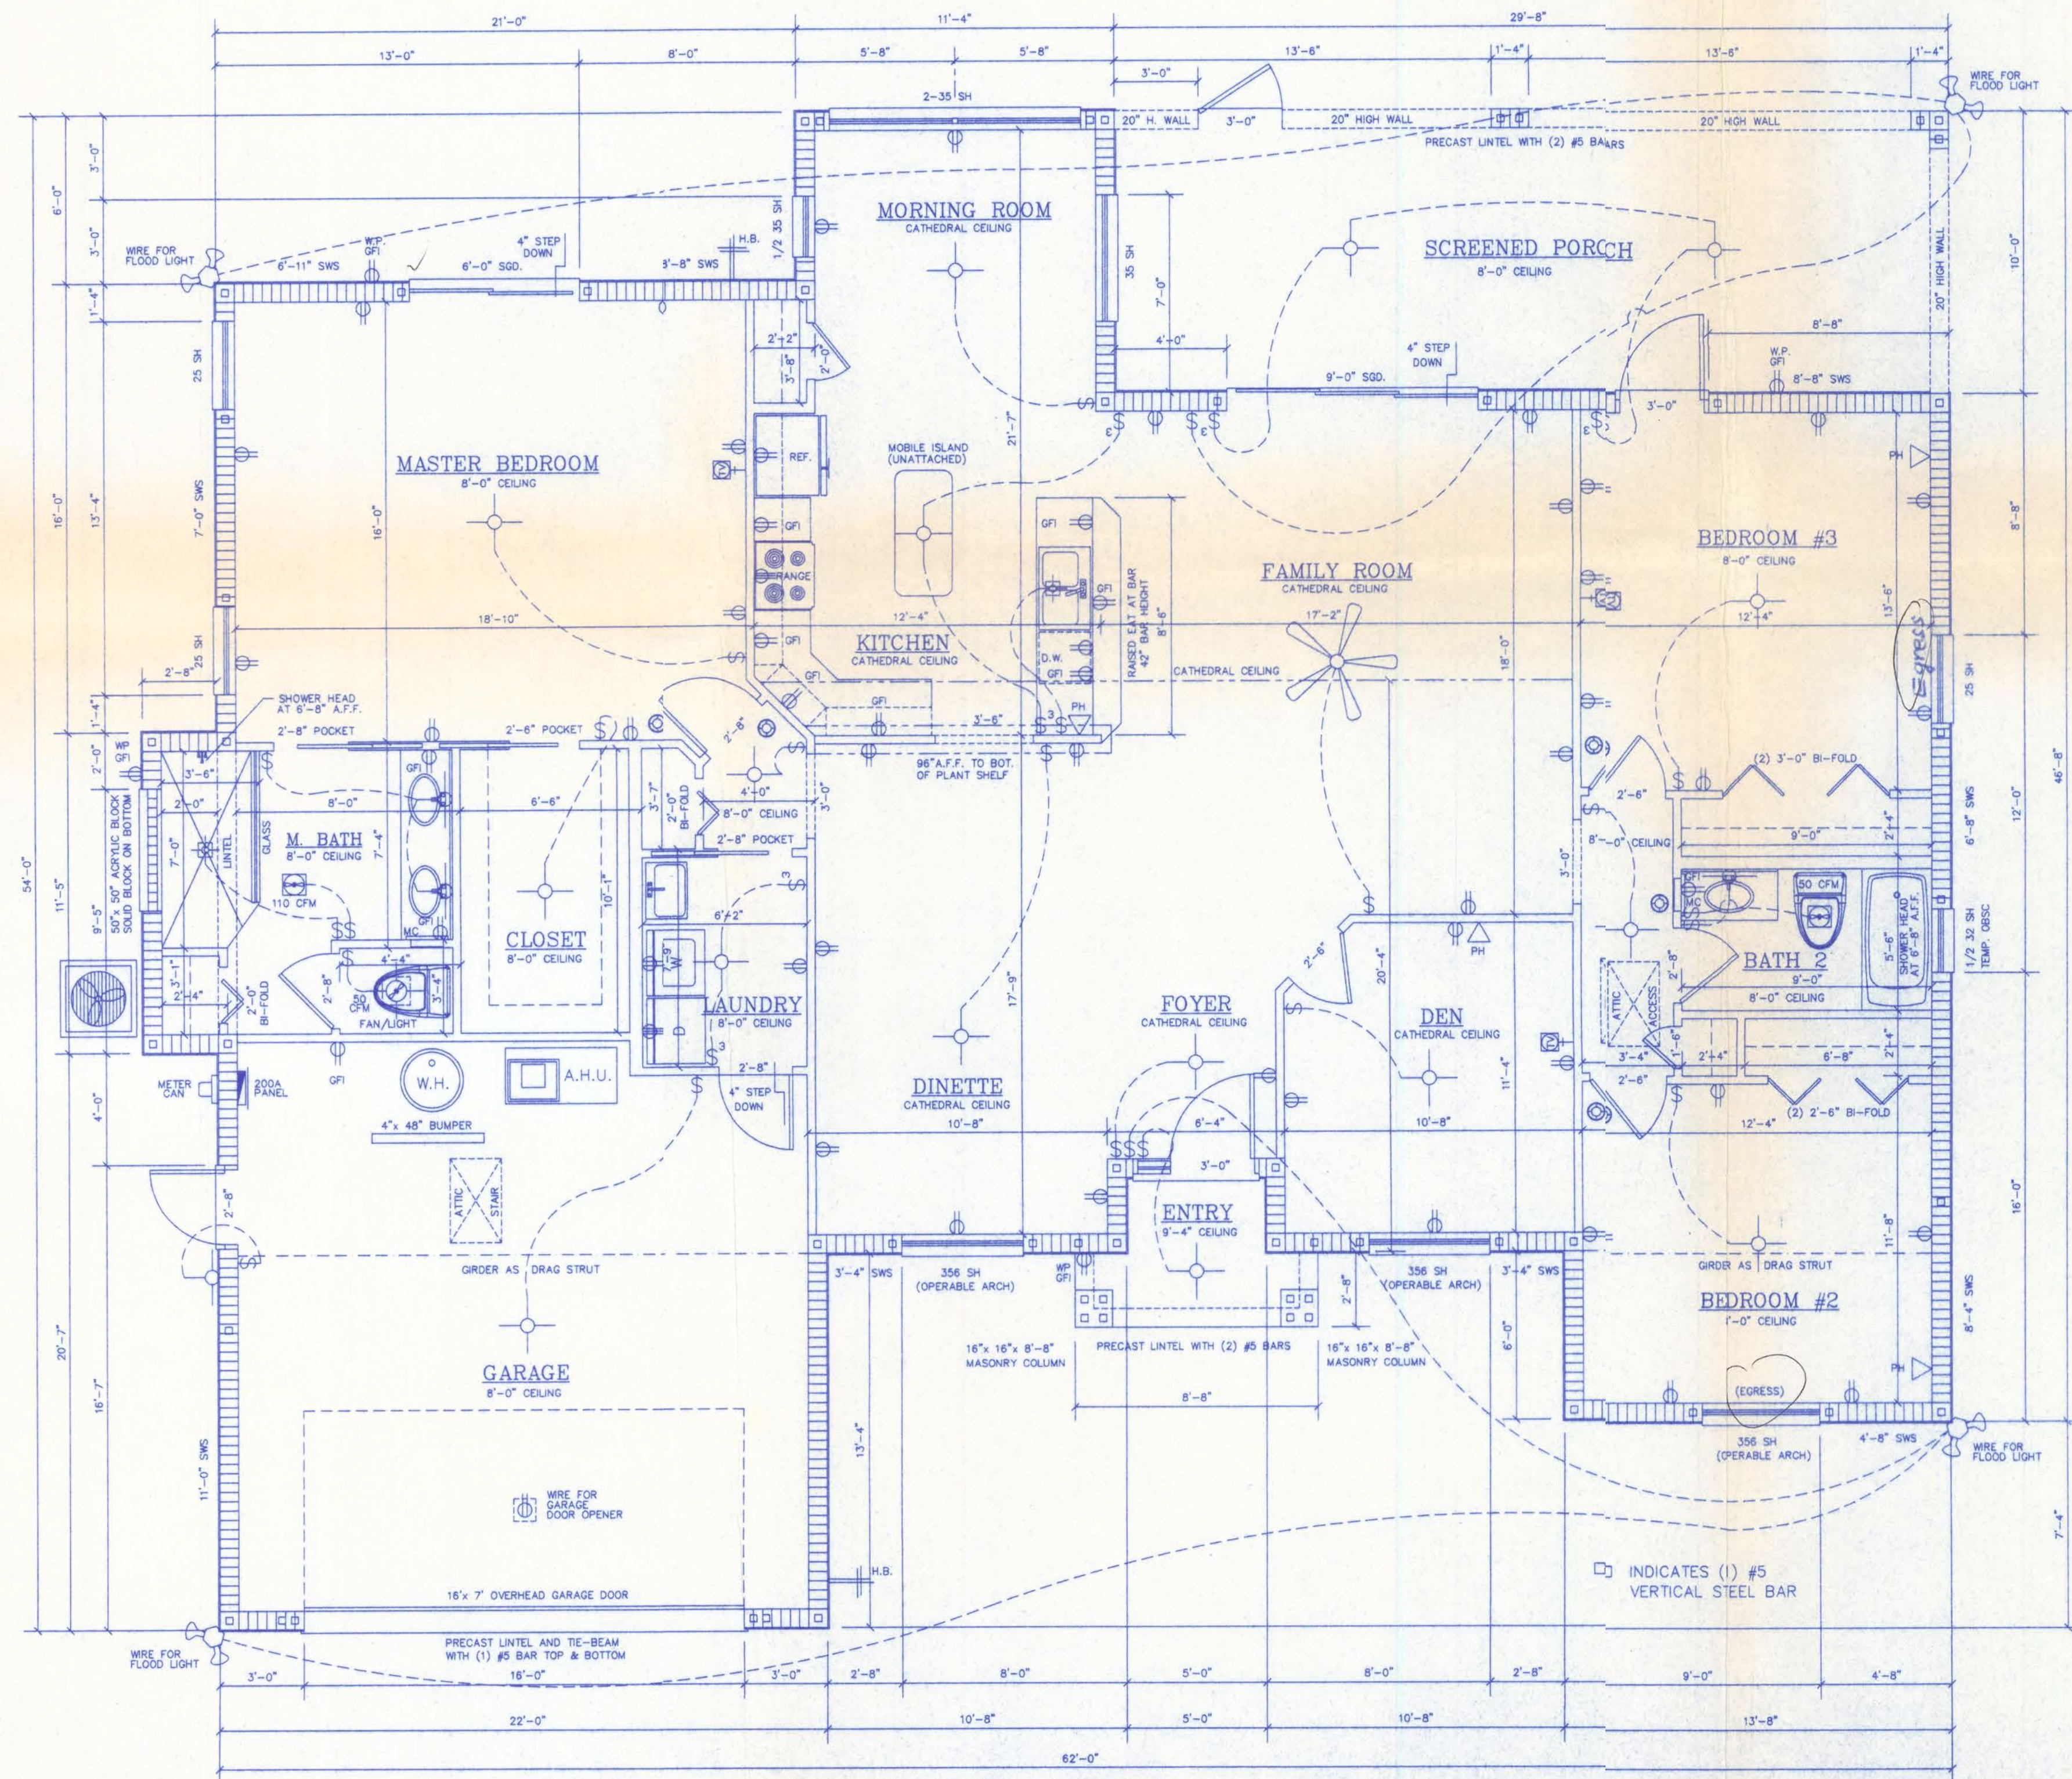

FLOOR PLAN
1/4" = 1'-0"

				100 MPH		110 MPH		MARION MASONRY MATERIALS	
BETTER BUILT - SINGLE HUNG				ALL ZONE	EDGE	ALL ZONE	EDGE	SINGLE	
CODE	WIDTH	HEIGHT	AREA	+ PRESS	- PRESS	+ PRESS	- PRESS	SIZE	PLF
15	19 7/8"	63"	8.7	27	-31	32	-37	3'-8"	10000
1/2 32	27 1/4"	26"	4.7	27	-31	32	-37	3'-8"	10000
1/2 33	27 1/4"	38 3/8"	7.3	27	-31	32	-37	3'-8"	10000
1/2 34	27 1/4"	50 5/8"	9.6	27	-31	32	-37	3'-8"	10000
1/2 35	27 1/4"	63"	11.9	27	-31	32	-37	3'-8"	10000
1/2 36	27 1/4"	76"	14.4	27	-31	32	-37	3'-8"	10000
23	37 3/4"	38 3/8"	10.1	27	-31	32	-37	4'-6"	8221
2-23	75 1/2"	38 3/8"	20.2	25	-29	30	-35	7'-6"	2719
24	37 3/4"	50 5/8"	13.3	27	-31	32	-37	4'-6"	8221
2-24	75 1/2"	50 5/8"	26.5	25	-29	30	-35	7'-6"	2964
25	37 3/4"	63"	16.5	27	-31	32	-37	4'-6"	8221
2-25	75 1/2"	63"	33.0	25	-29	30	-35	7'-6"	2964
3-25	113 1/4"	63"	49.5	25	-29	30	-35	10'-6"	1647
26	37 3/4"	76"	19.9	27	-31	32	-37	4'-6"	8221
34	53 7/8"	50 5/8"	18.9	27	-31	32	-37	5'-4"	5523
2-34	107 3/4"	50 5/8"	37.9	25	-29	30	-35	10'-6"	1647
35	53 7/8"	63"	23.6	27	-31	32	-37	5'-4"	5523
2-35	107 3/4"	63"	47.1	25	-29	30	-35	10'-6"	1647
36	53 7/8"	76"	28.5	27	-31	32	-37	5'-4"	5523
356 SH	54 1/8"	66 1/4"	24.9	27	-31	32	-37	5'-4"	5523
BETTER BUILT - HORIZONTAL ROLLER				100 MPH		110 MPH		MARION MASONRY MATERIALS	
CODE	WIDTH	HEIGHT	AREA	+ PRESS	- PRESS	+ PRESS	- PRESS	SIZE	PLF
4141	49"	49"	16	27	-31	32	-37	5'-10"	5155
4131	49"	37"	12	27	-31	32	-37	5'-10"	5155
4121	49"	25"	8	27	-31	32	-37	5'-10"	5155
4040	49 3/4"	49"	16.7	27	-31	32	-37	5'-10"	5155
EXTERIOR DOORS				100 MPH		110 MPH		MARION MASONRY MATERIALS	
CODE	WIDTH	HEIGHT	AREA	+ PRESS	- PRESS	+ PRESS	- PRESS	SIZE	PLF
2468	30 1/4"	81"	17.1	27	-31	32	-37	4'-0"	10000
2868	34 1/4"	81"	19.3	27	-31	32	-37	4'-6"	8221
3068	38 1/4"	81"	21.5	27	-31	32	-37	4'-8"	7544
6068	74 1/4"	81"	41.8	25	-29	30	-35	7'-8"	2840
2480	30 1/4"	97"	20.4	27	-31	32	-37	4'-0"	10000
2880	34 1/4"	97"	23.1	27	-31	32	-37	4'-6"	8221
3080	38 1/4"	97"	25.8	27	-31	32	-37	4'-8"	7544
6080	74 1/4"	97"	50.0	25	-29	30	-35	7'-8"	2840
5068 OSD	62 1/4"	81"	35	25	-29	30	-35	6'-8"	3750
6068 OSD	74 1/2"	81"	41.9	25	-29	30	-35	7'-8"	2840
8068 OSD	98 1/4"	81"	54.1	24	-27	29	-33	10'-6"	1647
9068 OSD	109 1/4"	81"	61.5	24	-27	29	-33	10'-6"	1647
5080 OSD	62 1/4"	97"	41.9	25	-29	30	-35	6'-8"	3750
6080 OSD	74 1/2"	97"	50.0	25	-29	30	-35	7'-8"	2840
8080 OSD	98 1/4"	97"	66.2	24	-27	29	-33	10'-6"	1647
9080 OSD	109 1/4"	97"	73.6	24	-27	29	-33	10'-6"	1647
OHGD	16'-0"	7'	112	23	-26	28	-31	17'-4"	910

NOTE: LINTELS TO HAVE 1#5 FOR SPANS OF 16' OR GREATER

- 72"x 81 3/4" RO
- FRONT DOOR 64" W. x 108" H. RO
- SGD 122 1/2"x 81" RO
- FIXED GLASS 121" W. x 24" H. RO
- 48"x 81 3/4" RO
- 60"x 81 3/4" RO
- MUTTONS ON FRONT WINDOWS ONLY

REV: 29 OCT. 2005
REV: 31 OCT. 2005
REV: 30 NOV. 2005

- CORNERS AND EXTERIOR WALLS TO BE POURED AND TIED AS INDICATED ON FLOOR PLAN.
- EACH BEDROOM TO HAVE EGRESS WINDOW.
- STUCCO ALL SIDES, STUCCO OVER FOAM ON 1/2" O.S.B. AT GABLE ENDS, LATH NOT REQUIRED.
- ALL ELECTRIC PER CODE.
- ALL CEILINGS INCLUDING GARAGE AND PORCHES ARE TO BE 1/2" GYPSUM.
- 1" MAXIMUM OVERHANG ON GABLE ROOF ENDS.
- 50 GALLON WATER HEATER.
- PREWIRE FOR GARBAGE DISPOSAL.
- INCLUDE WASHER & DRYER.

AREA

LIVING: 2044 SQ. FT.
GARAGE: 448 SQ. FT.
ENTRY: 36 SQ. FT.
SCREENED PORCH: 296 SQ. FT.
TOTAL: 2824 SQ. FT.

DESIGN DETAILS

CODE: SSD-10-99
IMPORTANCE FACTOR: 1
WIND SPEED: 110 mph
EXPOSURE: B
INTERNAL PRESSURE: +/- 0.18
DESIGN PRESSURE: +/- 29
DESIGNER: John Whittaker
SIGNATURE: *John Whittaker*

S.C. Columbia

Owners Signature:

HOMES BY WHITTAKER

SCALE: AS NOTED
DATE: 13 OCT. 2005

#2037

DRAWN BY: G. DAVIS
REV: 1 FEB. 2006

"The CEDARWOOD" for CHARLES & DIANA BRADLEY

FLOOR PLAN, ELEVATIONS & NOTES

PLAN # 8-2037
SHEET 1 OF 2