

BOUNDARY SURVEY

IN


THE NE 1/4 OF NW 1/4, SECTION 15, T6-S, R17-E
COLUMBIA COUNTY, FLORIDA

GRACE & PRAISE MINISTRIES
15880 US Hwy 441 So.
LAKE CITY FL 32024

JAN 25, 2006 SHEET 1 of 2
ATTACHMENT TO FORM DR-504

DESCRIPTION

Commence at the Southeast corner of the NE 1/4 of the NW 1/4, Section 15, Township 6 South, Range 17 East, Columbia County, Florida and run thence S 88°39'02" W along the South line of said NE 1/4 of NW 1/4, 15.12 feet to the West right-of-way line of State Road No. 25 (U.S. Highway 41 & 44) and to the POINT OF BEGINNING, thence continue S 88°39'02" W along said South line, 194.88 feet, thence N 1°30'33" W, 420.00 feet, thence N 88°39'02" E, 293.93 feet to the West right-of-way line of State Road No. 25, thence S 11°46'05" W along said West right-of-way line, 431.25 feet to the POINT OF BEGINNING. Said lands being a part of the NE 1/4 of NW 1/4 and the NW 1/4 of NE 1/4. Containing 2.36 acres, more or less.

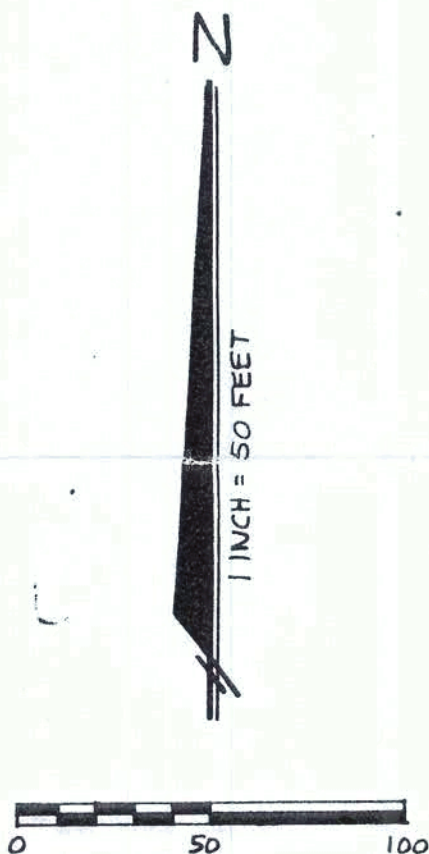

LEGEND

- IRON FOUND AS NOTED
- 4" x 4" CONCRETE MONUMENT SET (PLS 4303)

* CERTIFIED TO:
LEON W. KING
ELEANOR D. KING
RUMPH, STODDARD & CHRISTIAN
OLD REPUBLIC NATIONAL TITLE INSURANCE COMPANY

SURVEYOR'S CERTIFICATE

I hereby certify that the plat hereon shown is a true and correct plat of survey made under my direction of the hereon described lands and meets the requirements for the Minimum Technical Standards for Land Surveying, Chapter 21HH-6, Florida Administrative Code.

Signed John M. Lane
John M. Lane, PLS
Florida Cert. No. 4303

Date 3-15-94


NOT VALID UNLESS SIGNED AND EMBOSSED WITH SURVEYOR'S SEAL

NOTES


1. BEARINGS PROJECTED FROM DEPARTMENT OF TRANSPORTATION RIGHT-OF-WAY MAP, CENTERLINE OF U.S. 41.
2. LAST DAY OF FIELD WORK, DECEMBER 1, 1993.
3. ACCORDING TO THE FLOOD INSURANCE RATE MAP (COMMUNITY PANEL NO. 120070 0280 B) THE ABOVE DESCRIBED LANDS LIE IN ZONE "X", AN AREA DETERMINED TO BE OUTSIDE THE 500-YEAR FLOOD PLAIN.
4. ADJACENT PROPERTY OWNERS
HARRY E. AND ALAINE BLACKMORE
RT. 3, BOX 183, LAKE CITY, FLA. TEL. 752-1032
LERA STRICKLAND
RT. 3, BOX 186, LAKE CITY, FLA. TEL. 752-3403
5. LISTED PARTIES FOR CERTIFICATION ON MARCH 15, 1994.

ADVENT CHRISTIAN VILLAGE,


SCALE: 1" = 50'	DATE: 12-3
DRAWN BY: JML	REVISED: *3-1
W. C. HALE & ASSOCIATES, INC. SURVEYING	
P. O. BOX 1141, LAKE CITY, FLA. 32055 2125 SOUTH FIRST STREET PHONE: (904) 752-564	
JOB NO: 6101	FIELD BOOK: 89.56
APPROVED BY: JML	SHEET N 1 OF

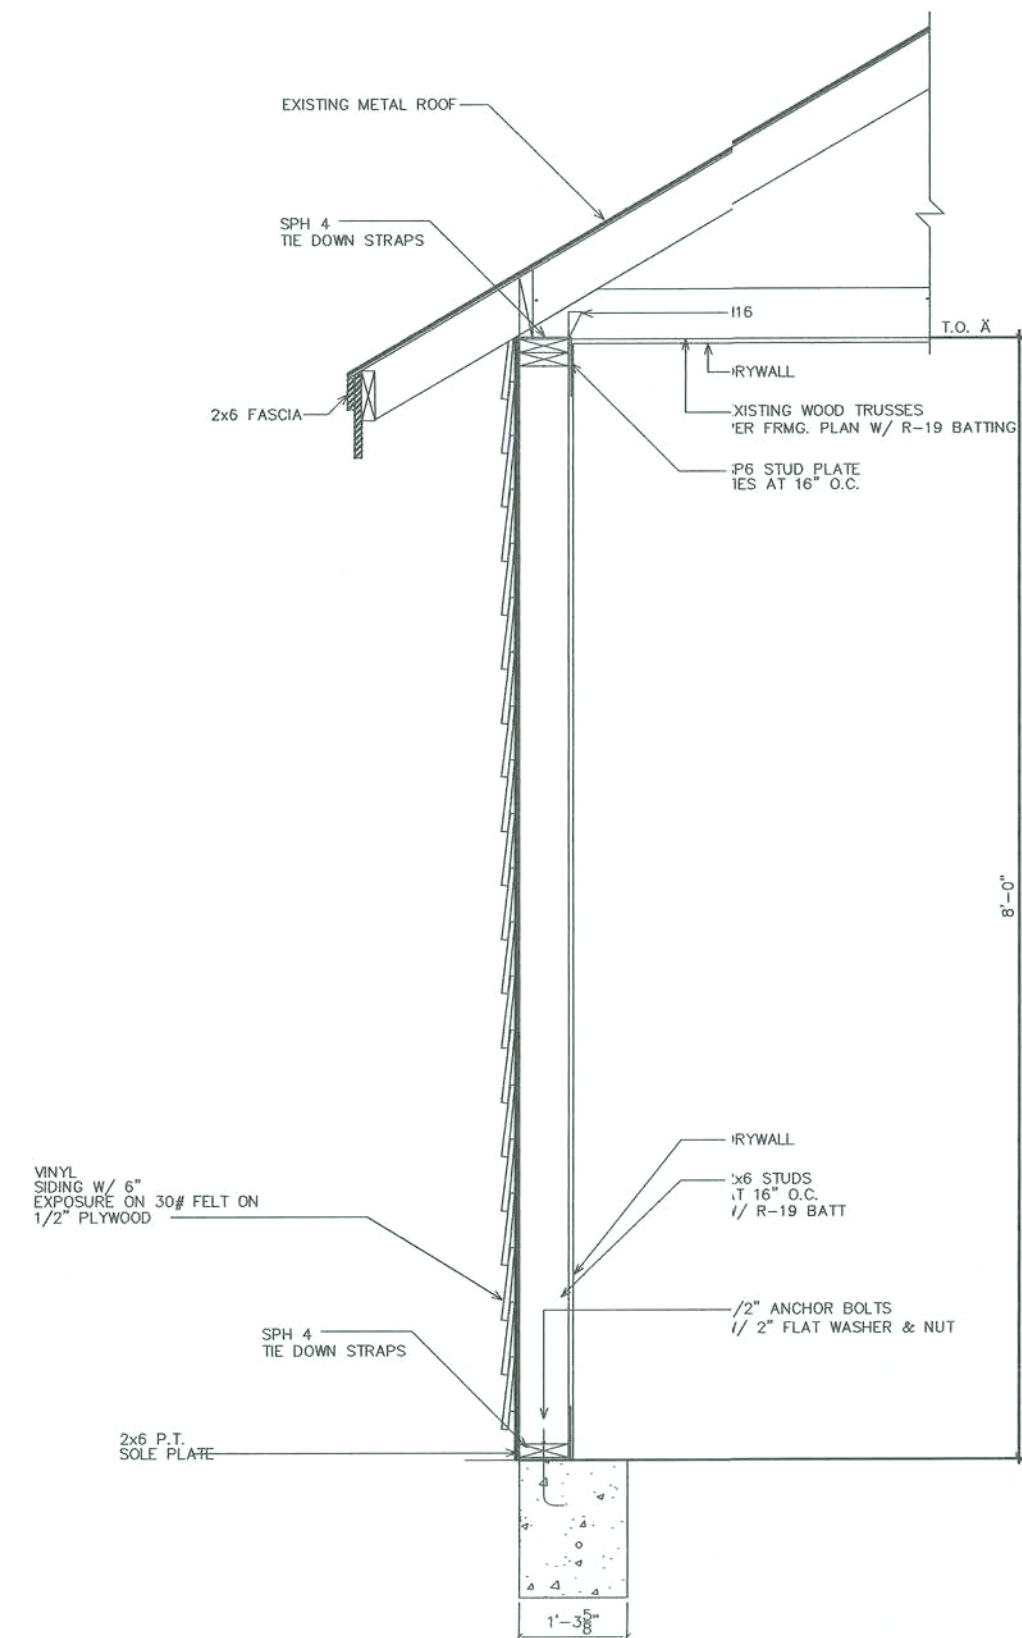


A TYP. WALL SECTION - FOR CLOSE IN OF PORCH
SCALE: NTS

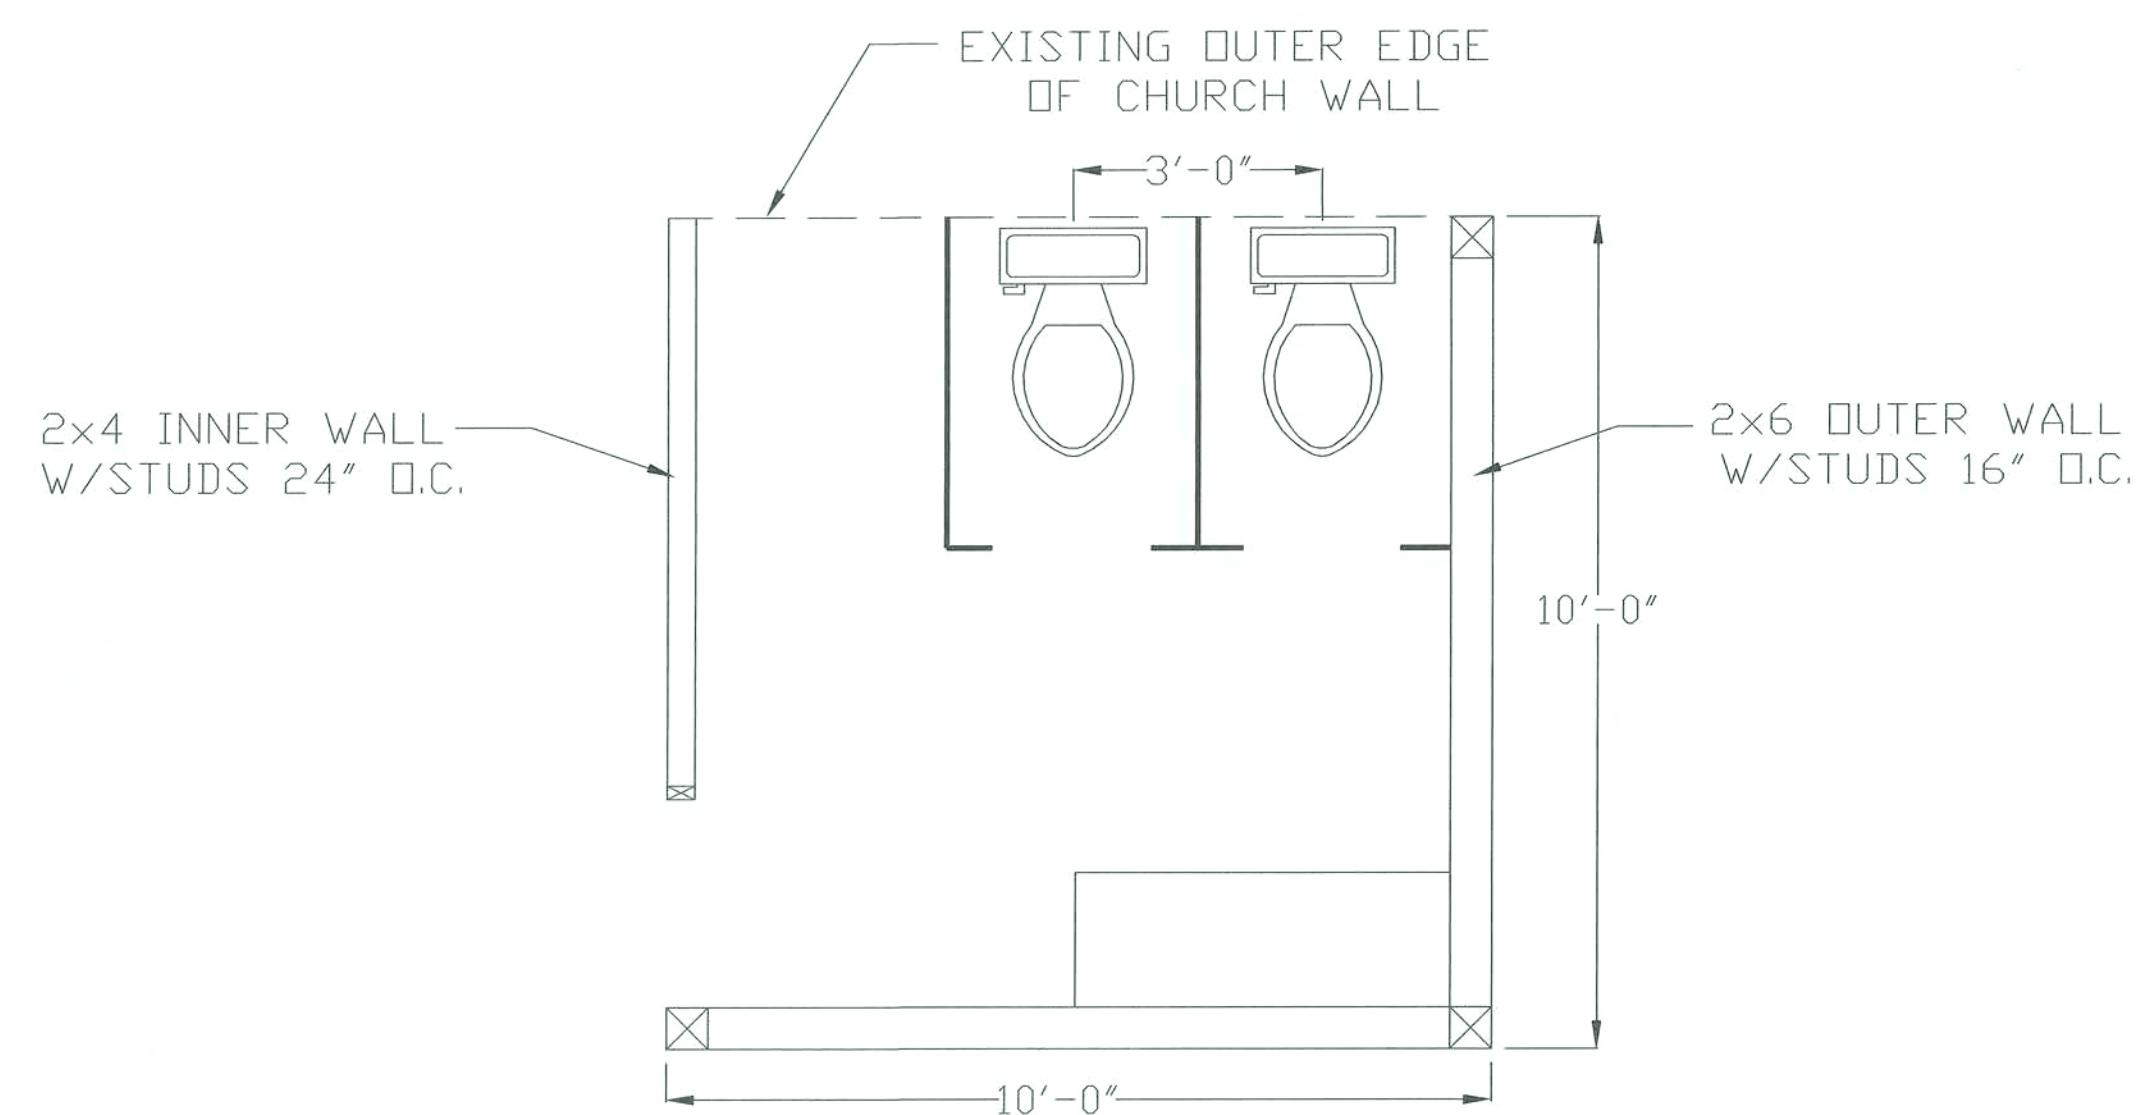

B LADIES REST ROOM
SCALE: NTS

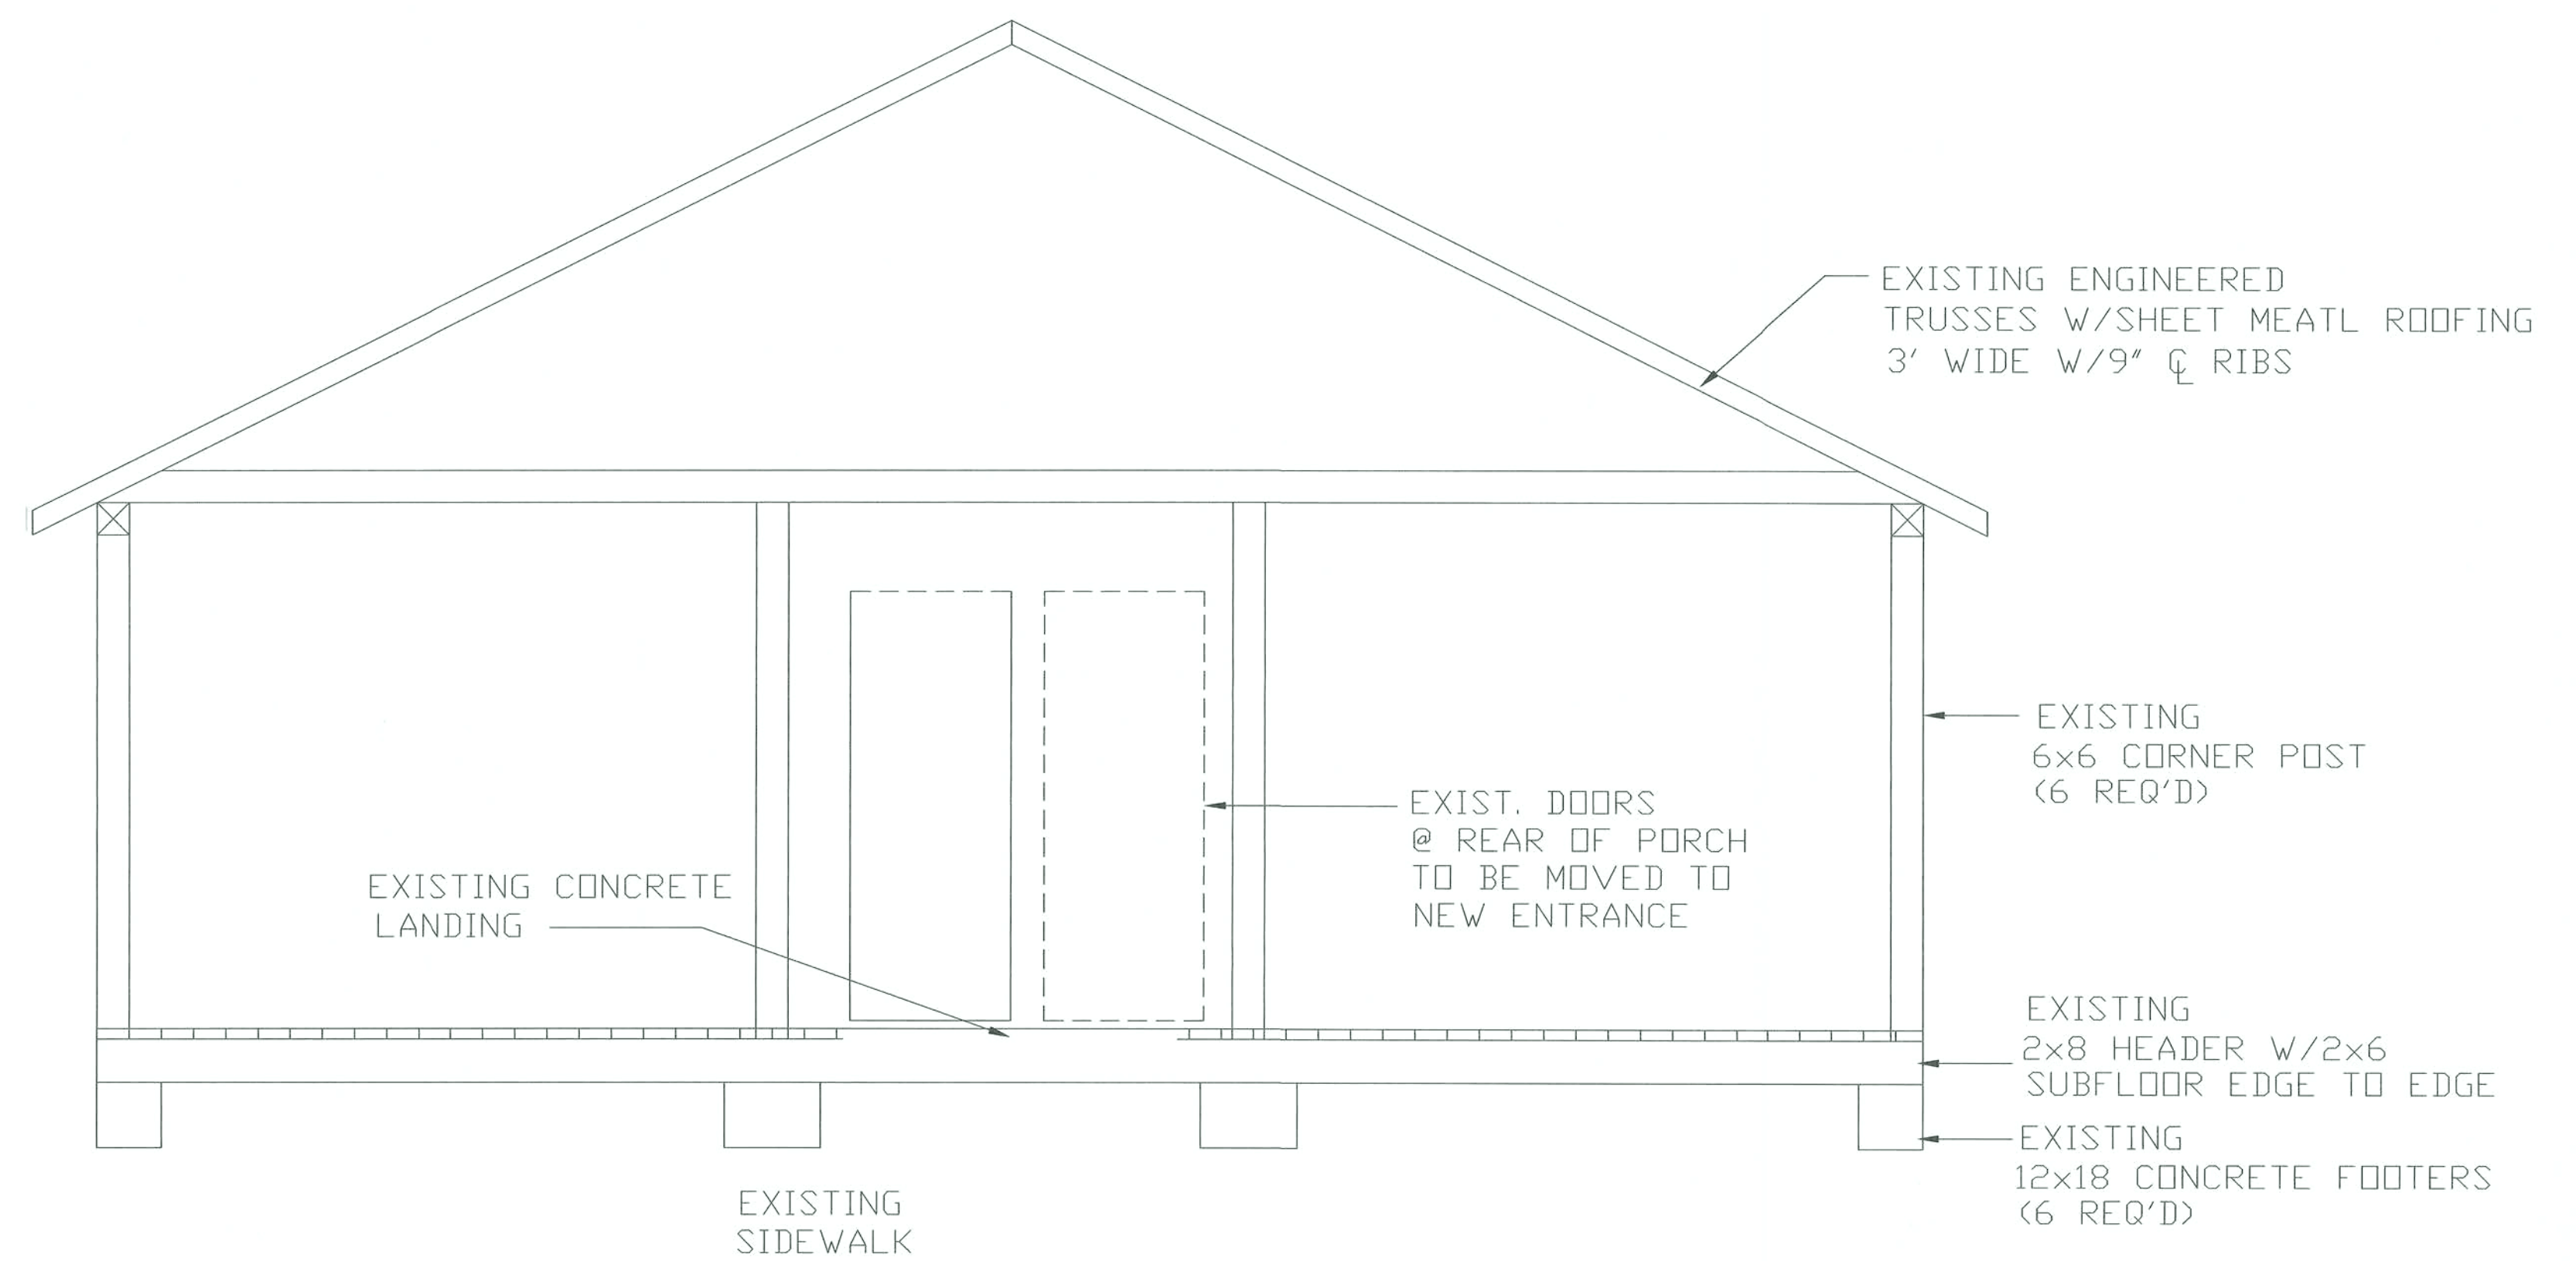

FRONT ELEVATION
EXISTING OPEN PORCH & LANDING

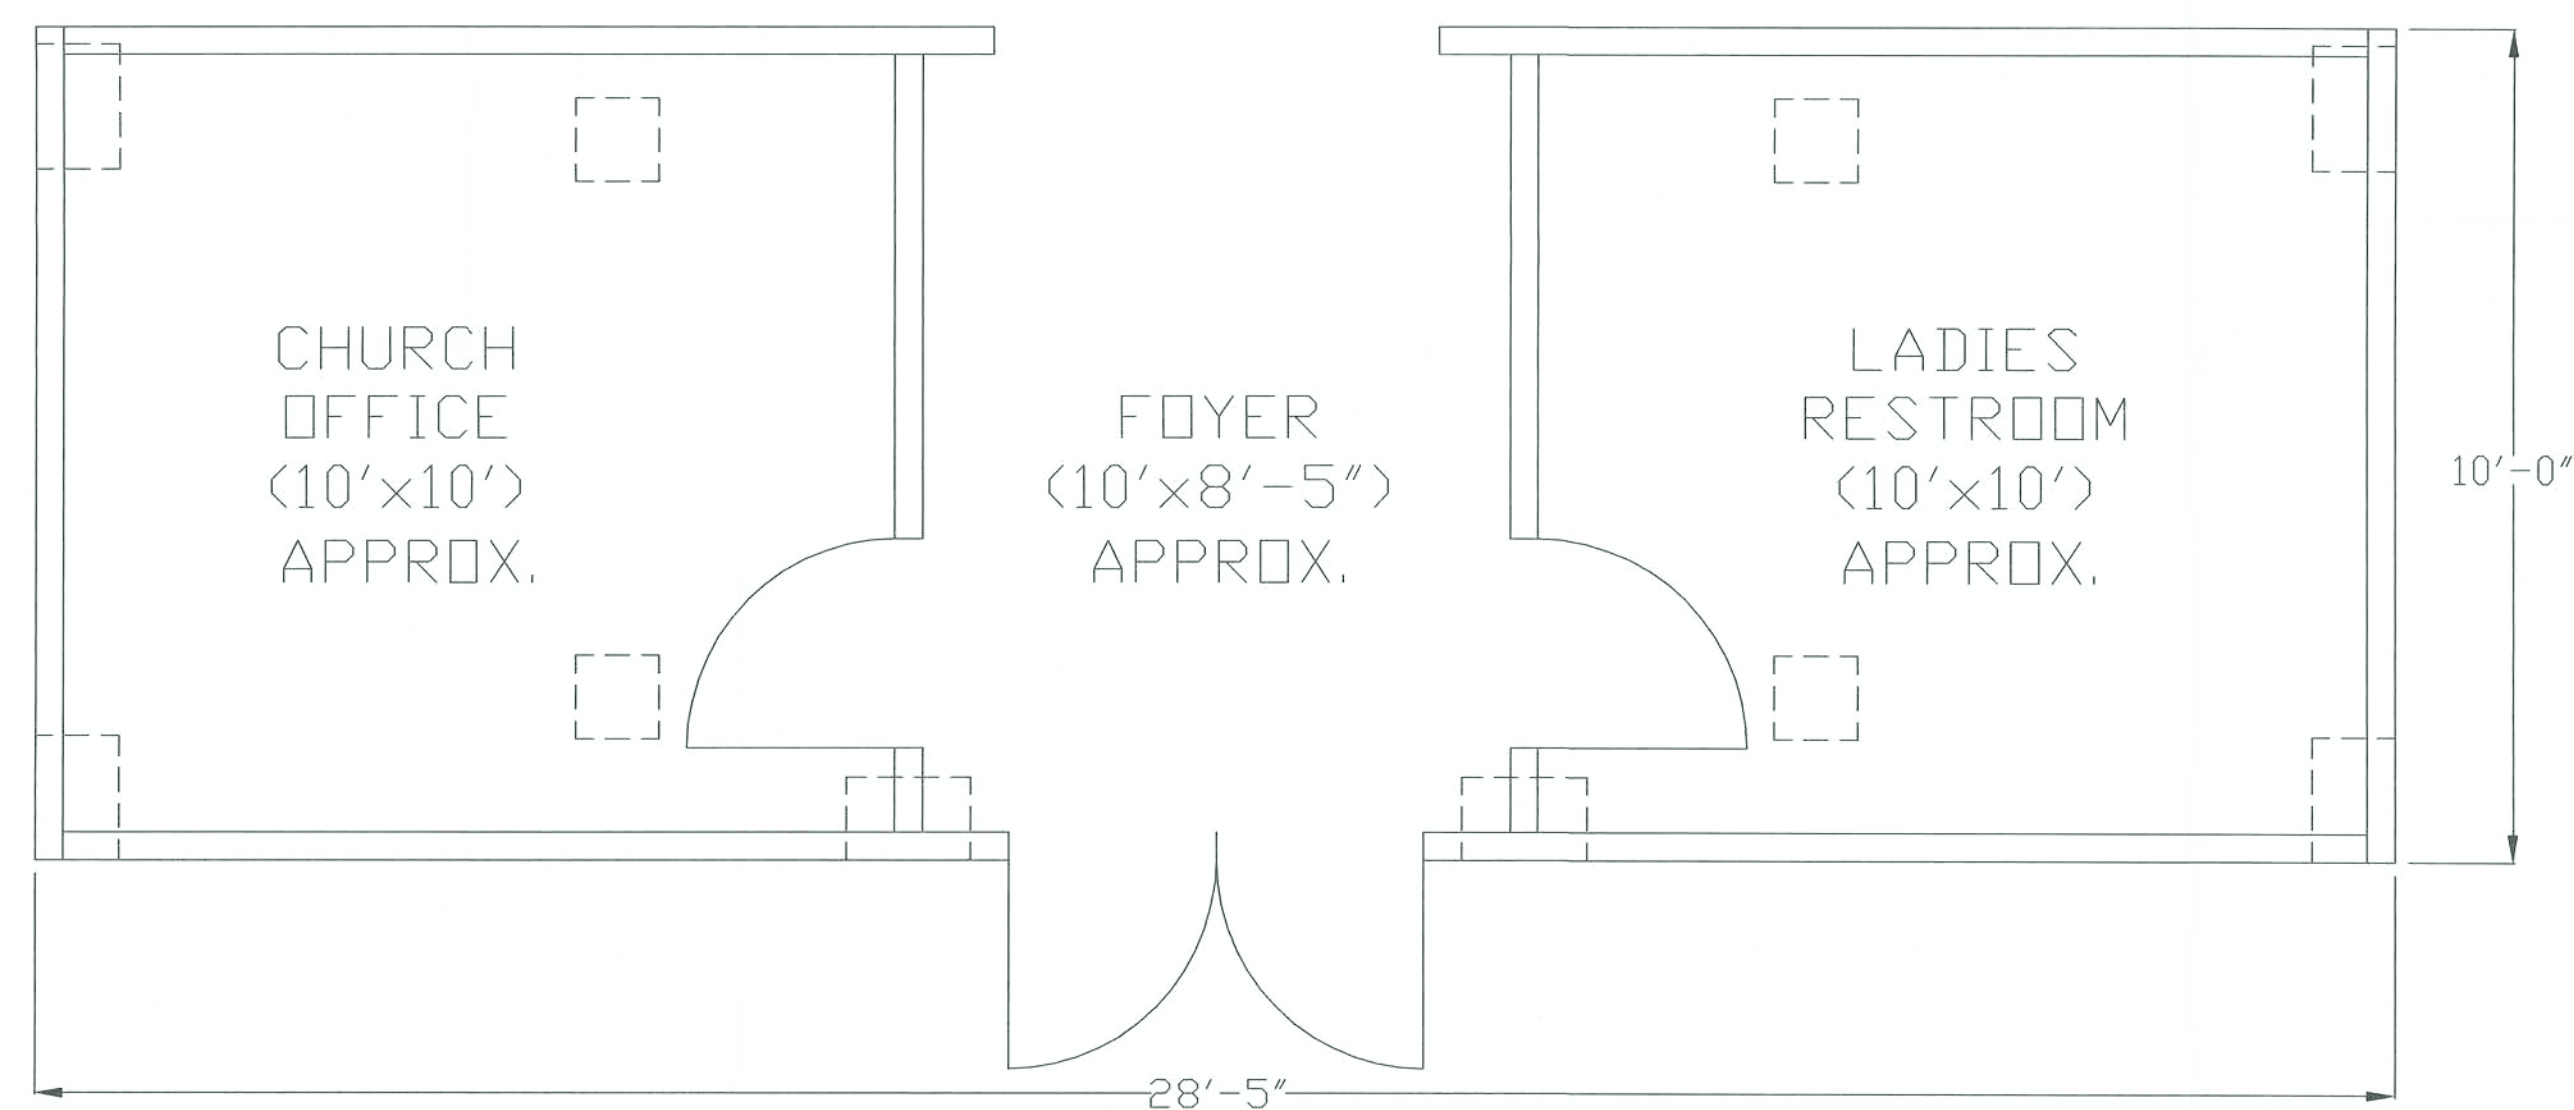

PLAN VIEW
CLOSED IN PORCH

W W Gay Mechanical Contractors, Inc.
524 Stockton Street
Jacksonville, Florida 32204
Phone 904-394-7902
Engineering Business # EB-4799

David D. Boree, PE
Registration # 35846

David D. Boree
4-19-06

DATE	DESCRIPTION	REVISIONS
4/6/06	ISSUE A	
DATE: 4/6/06	SCALE: NTS	
DRWN BY: JCM	APP'D BY: W.F.C.	ARCHITECT:
MECHANICAL ENGINEER:		
W.W. GAY MECHANICAL CONTRACTORS, INC.	JACKSONVILLE, FLORIDA 32204	(904) 394-7902
MECHANICAL CONTRACTOR, INC.		
JOB NAME:	GRACE AND PRAISE MIN.	
DRWG. TITLE:	RESTROOM ADDITION	
JOB NUMBER:	610402	
CONTRACT SHEET NO.		
W.W. GAY SHEET NO.	1 OF 1	
CAD FILE NAME	P2006-10	
DRAFTING JOB NUMBER		
DRAWING NUMBER:		