



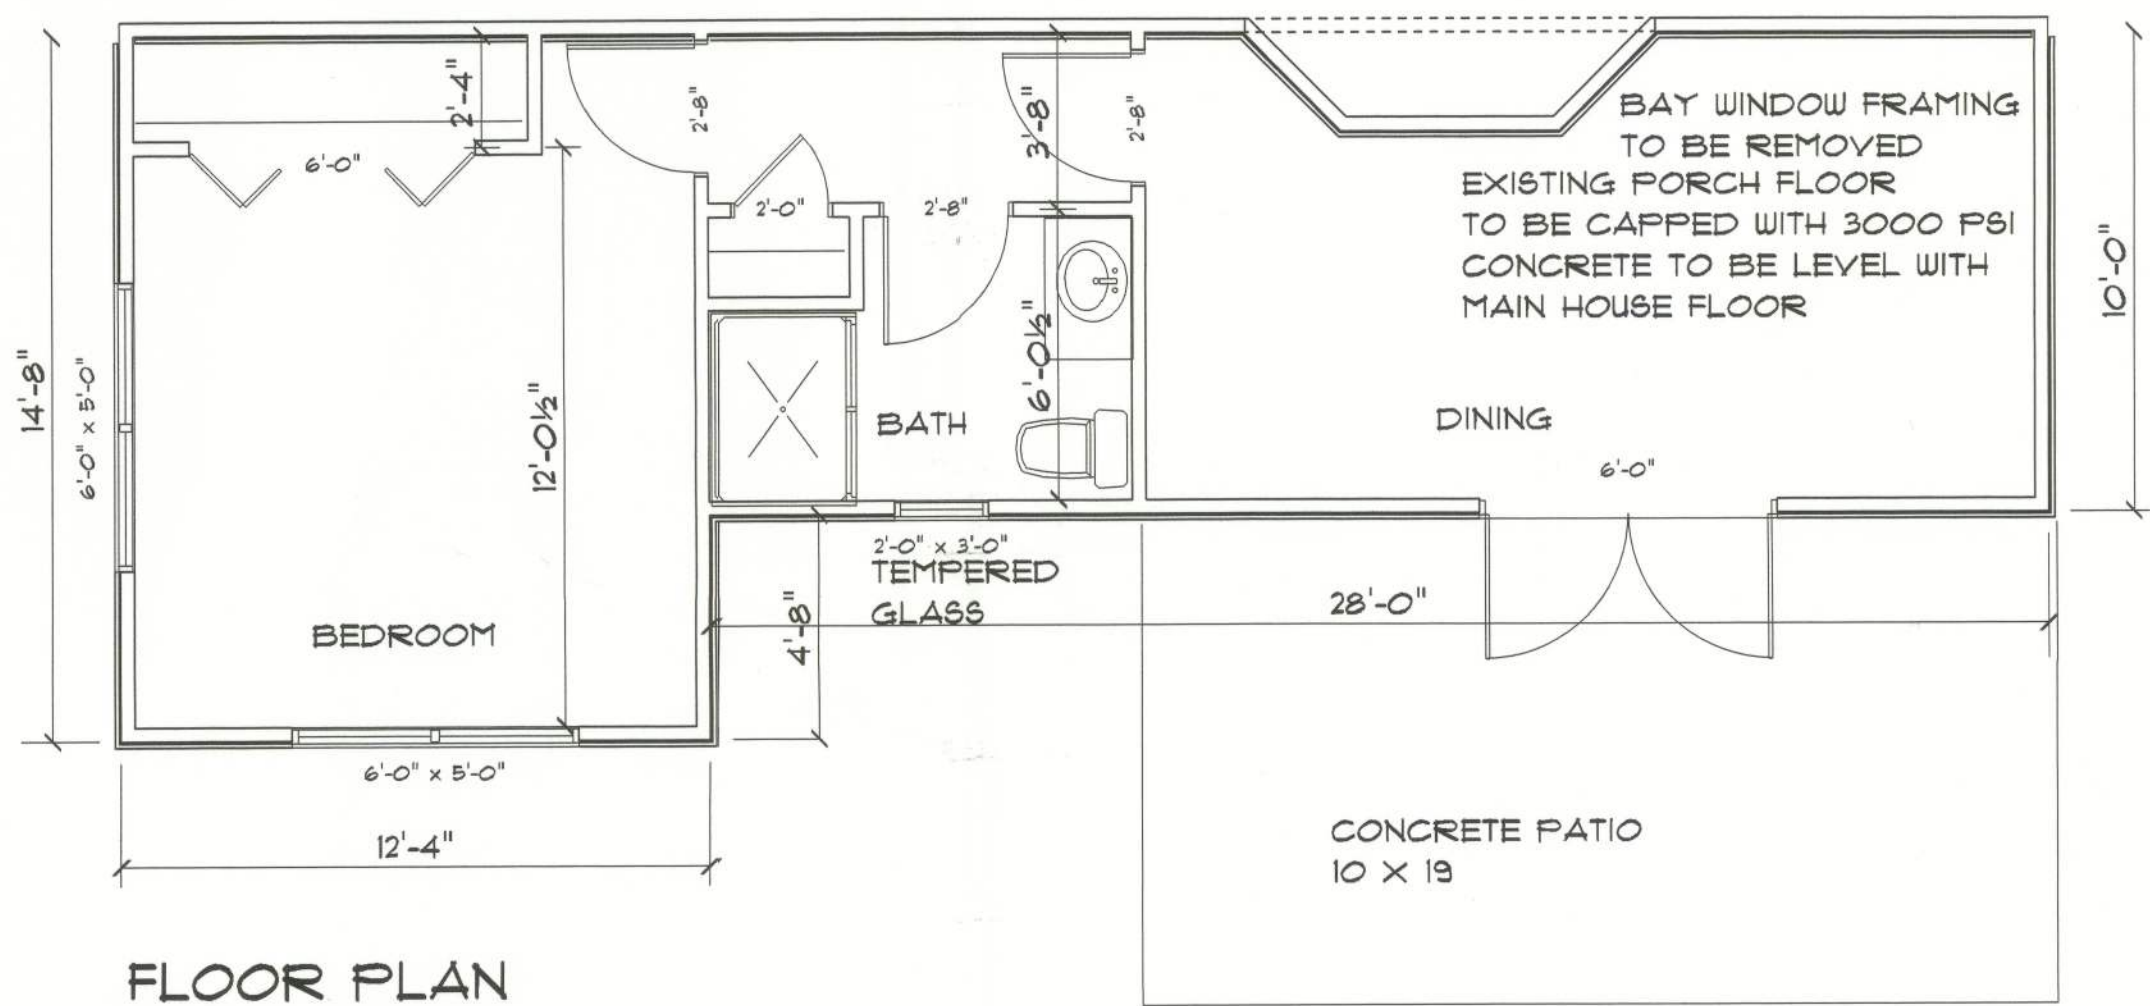

FLOOR PLAN

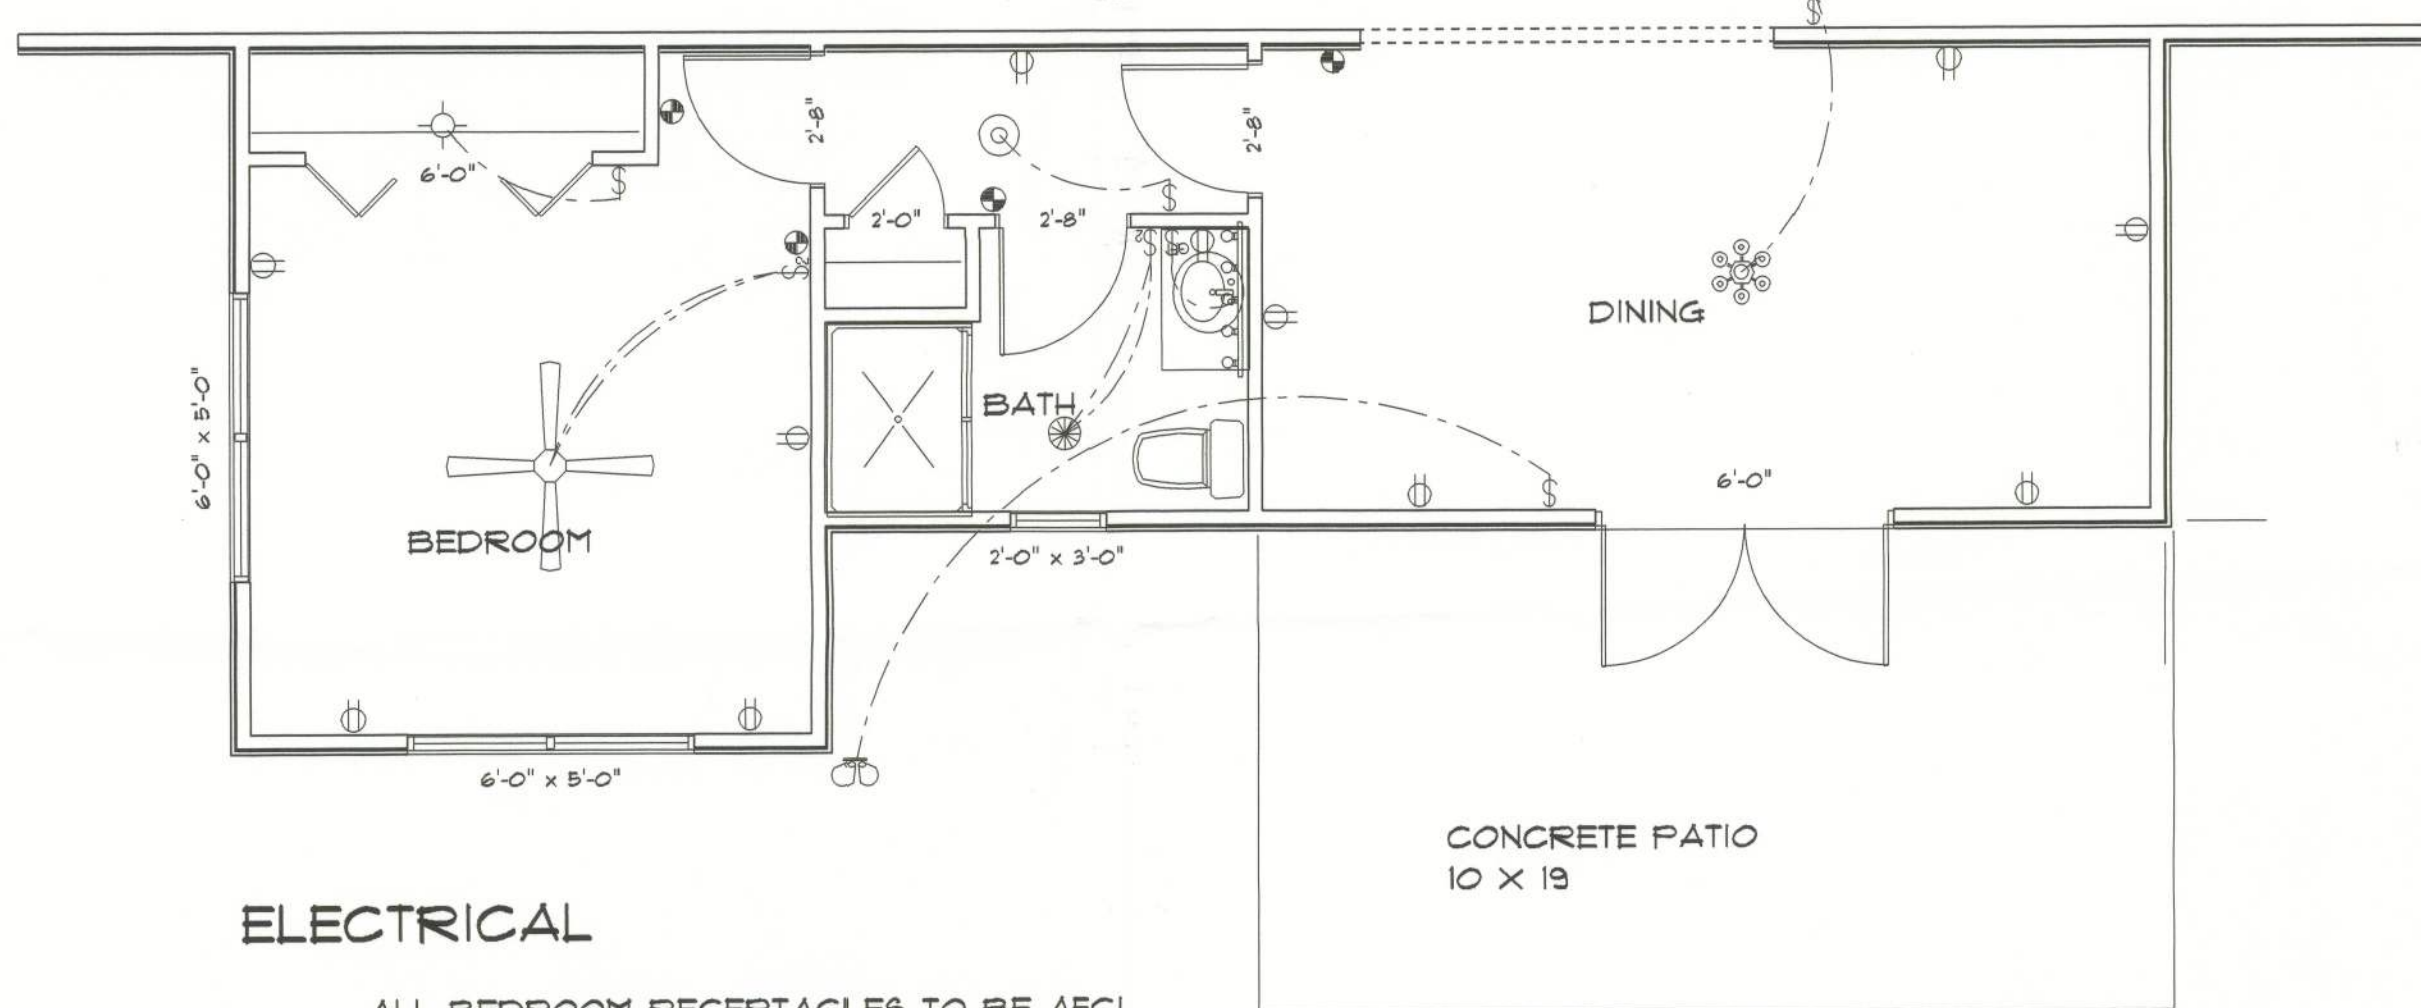

ELECTRICAL


NOTE: ALL BEDROOM RECEPTACLES TO BE AFCI
ALL BATHROOM RECEPTACLES TO BE GFI
SMOKE DETECTORS TO BE ACCORDING TO
LOCAL CODES




FRONT




LEFT

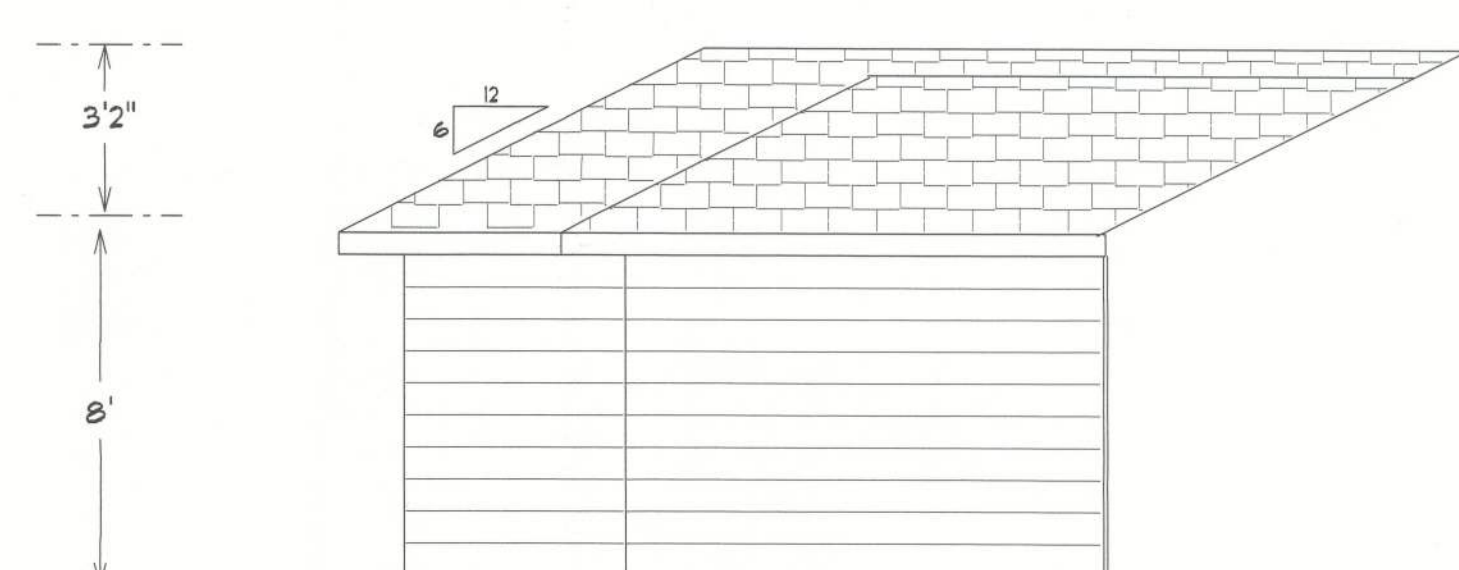

RIGHT

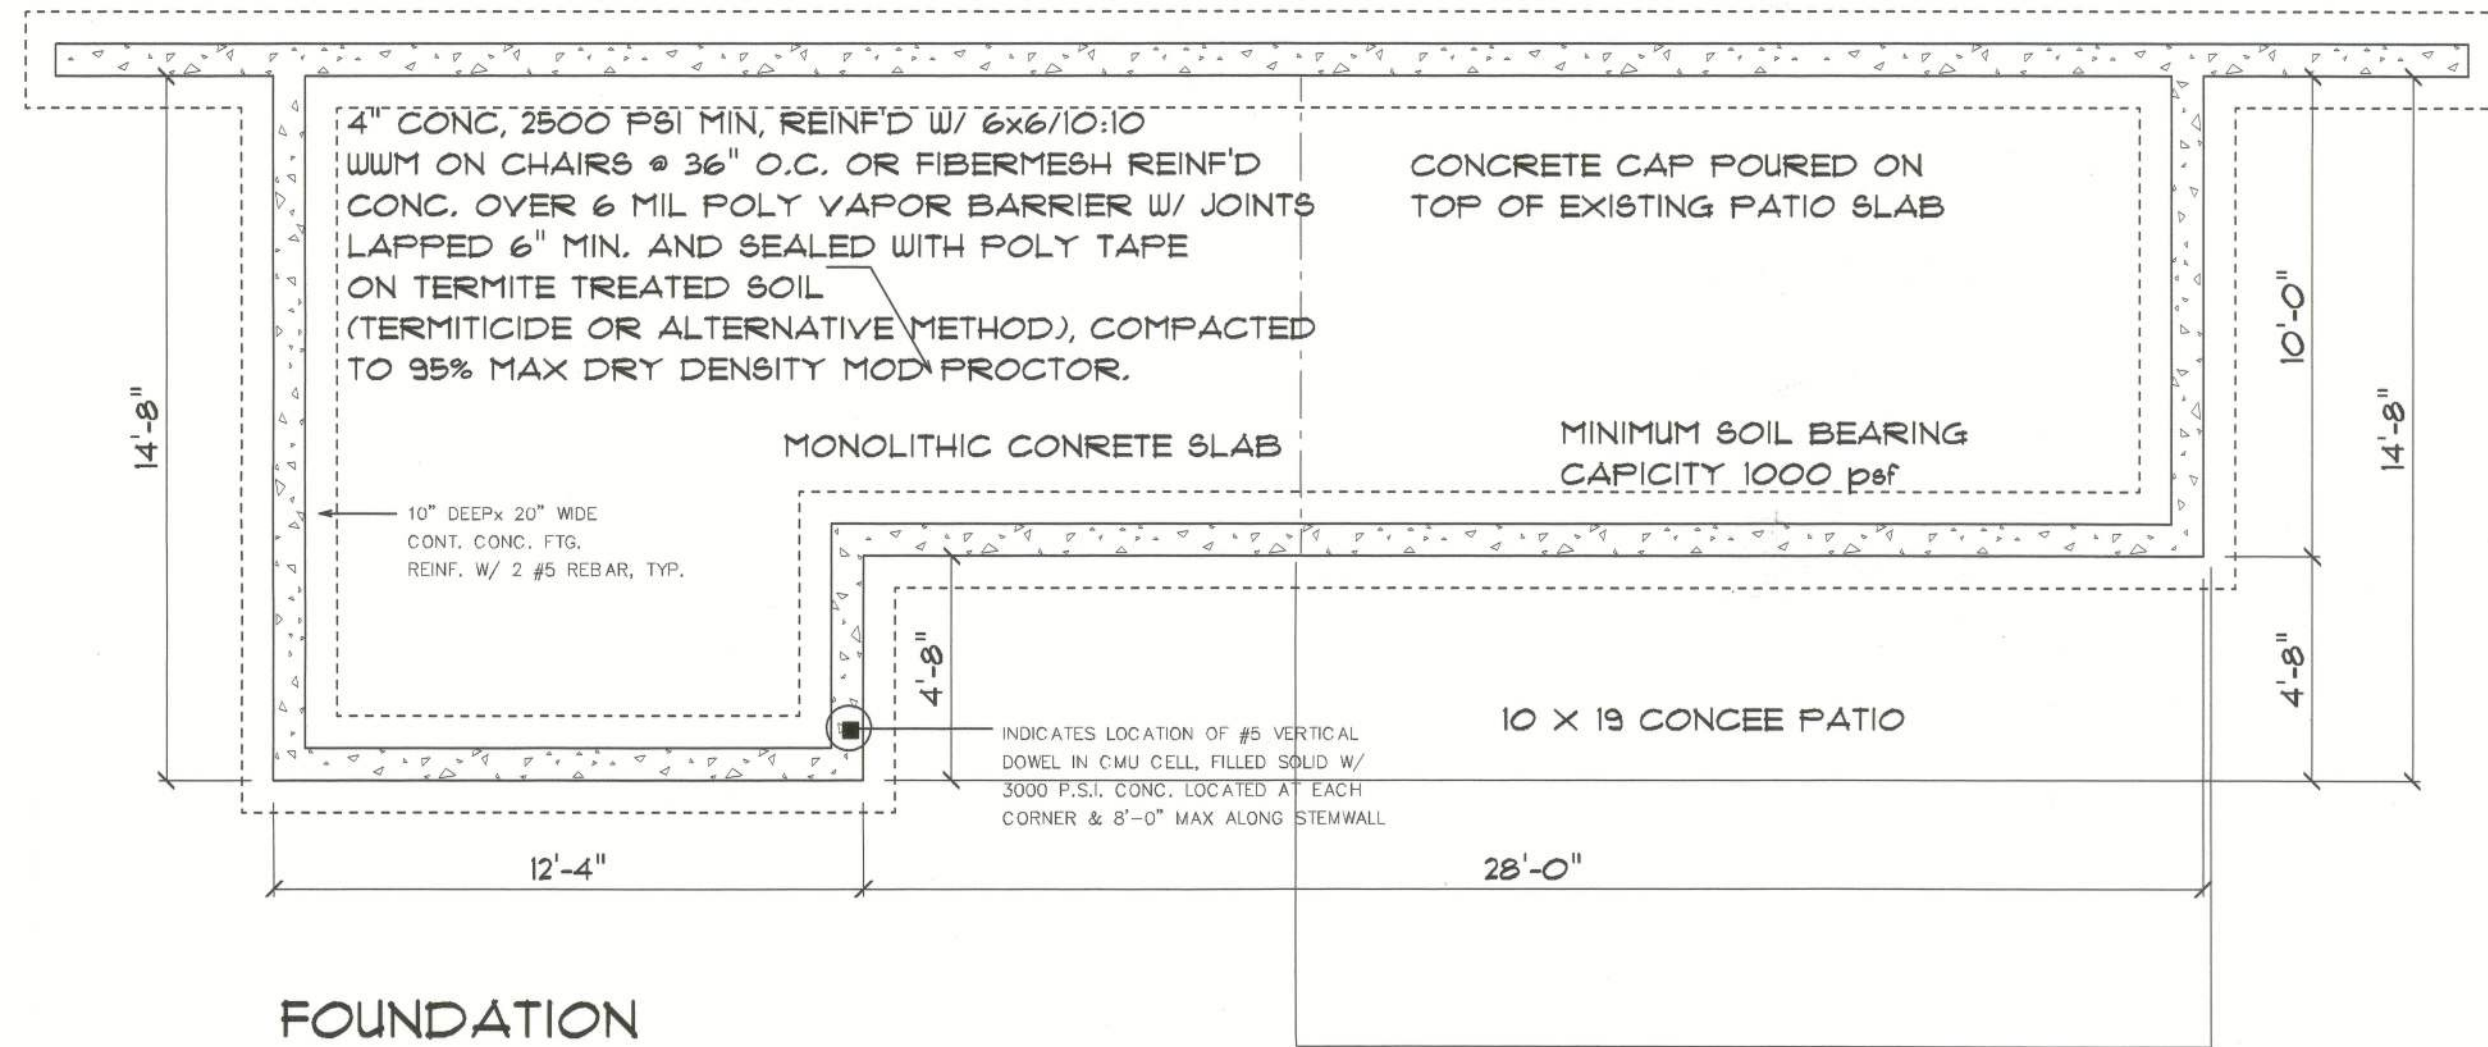

FOUNDATION

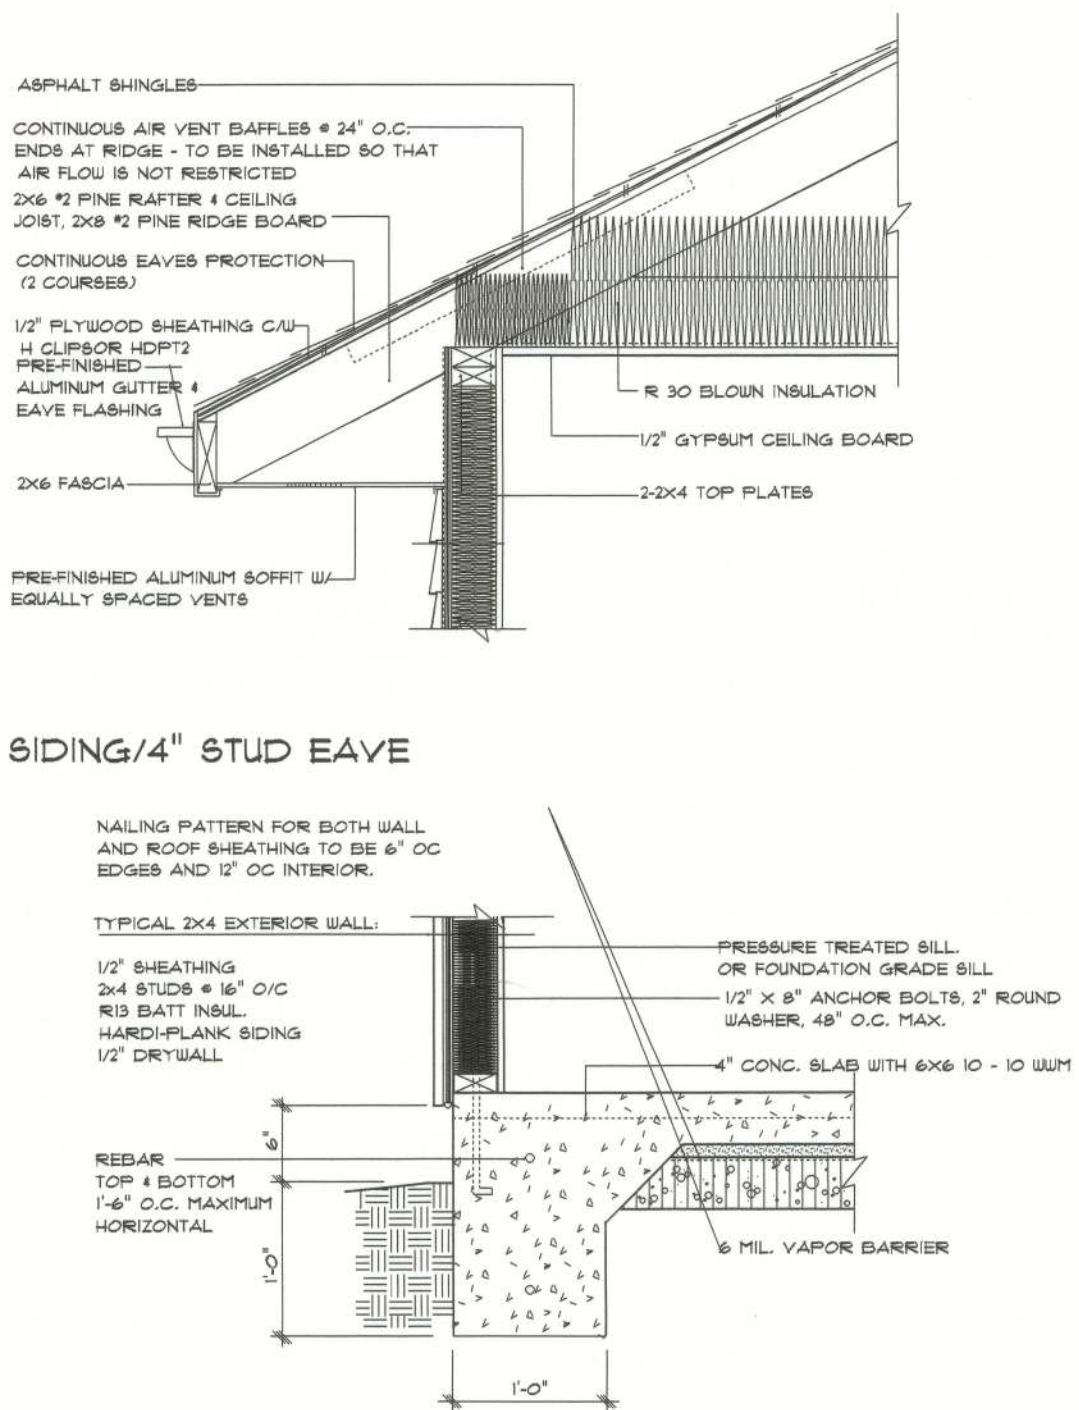

SLAB & THICKENED EDGE FOOTING 4"STUD

MONOLITHIC SLAB TO BE TIED
TO EXISTING FOOTING WITH #4
REBAR DRILLED AND EPOXYED
4' ON CENTER

CONCRETE CAP POURED ON
TOP OF EXISTING PATIO SLAB

MINIMUM SOIL BEARING
CAPACITY 1000 PSF

10 X 19 CONCREE PATIO

28'-0"

ALL WIND LOADS ARE IN ACCORDANCE WITH SECTION
1606 FLORIDA BUILDING CODE, 2001 EDITION

BASIC WIND SPEED	100 MPH
WIND IMPORTANCE FACTOR	1.0
BUILDING CATEGORY	ENCLOSED
WIND EXPOSURE	B
INTERNAL PRESSURE COEFF.	+0.15
COMPONENTS AND CLADDING	ROOF 55.0 PSF
DESIGN WIND PRESSURE	WALLS 25.0 PSF

HEADER SPANS FOR EXTERIOR BEARING WALLS					
HEADERS SUPPORTING	HEADER SIZE	BUILDING WIDTH (FT.)			
		20'	28'	36'	40'
ROOF, CEILING	2 - 2X4	3' 6" 1	3' 2" 1	2' 10" 1	---
	2 - 2X6	5' 5" 1	4' 8" 1	4' 2" 1	---
	2 - 2X8	6' 10" 2	5' 11" 2	5' 4" 1	---
	2 - 2X10	8' 5" 2	7' 3" 2	6' 6" 2	5' 4" 1
	2 - 2X12	9' 9" 2	8' 5" 2	7' 6" 2	6' 6" 2
	3 - 2X8	8' 4" 2	7' 5" 2	6' 8" 2	7' 6" 2
	3 - 2X10	10' 6" 2	9' 11" 2	8' 2" 2	6' 8" 2
	3 - 2X12	12' 2" 2	10' 1" 2	9' 5" 2	8' 2" 2
	4 - 2X8	9' 2" 2	8' 4" 2	9' 2" 2	9' 5" 2
	4 - 2X10	11' 8" 2	10' 6" 2	9' 5" 2	9' 2" 2
	4 - 2X12	14' 1" 2	12' 2" 2	10' 11" 2	9' 5" 2
HEADERS SUPPORTING GARAGE DOOR HEADER OPENING	HEADER SIZE	BUILDING WIDTH (FT.)			
		20'	28'	36'	
ROOF, CEILING	9' 3"	2 - 9 1/4" 2	2 - 9 1/4" 2	2 - 9 1/4" 2	
	16' 3"	2 - 11 1/4" 2	2 - 11 1/4" 2	2 - 14 1/4" 3	
	18' 3"	2 - 11 1/4" 2	2 - 14 1/4" 3	2 - 14 1/4" 3	

REVISIONS

NOTES

RESIDENTIAL ADDITION
MR. LINCOLN MAYNARD
MIKE TODD CONSTRUCTION
LAKE CITY FLA.

RESIDENTIAL DESIGN
MIKE TODD
125 NE COLBURN AVE
LAKE CITY FL
33615 4381

JOB NUMBER

SHEET NUMBER