




Front Elevation

2' overhangs on eaves

16" overhangs on gables


Venting shall meet the 1/300 rule according to the building code.

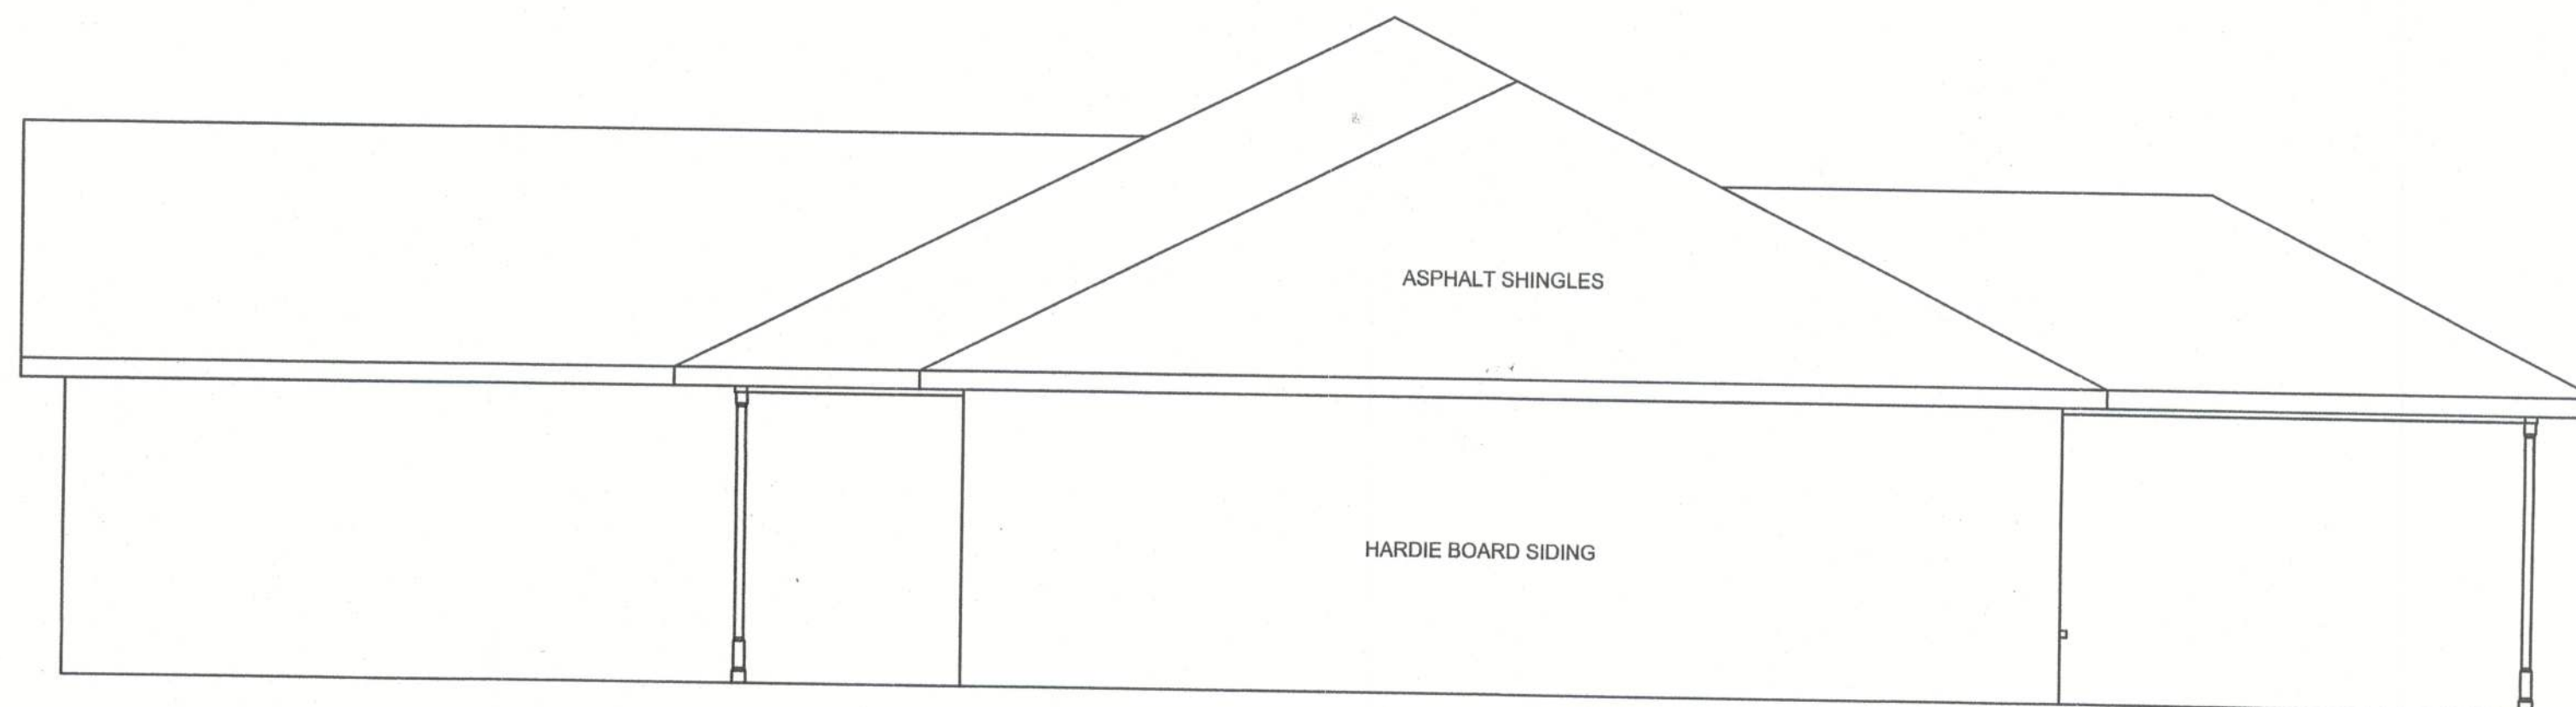

Right Elevation



Left Elevation

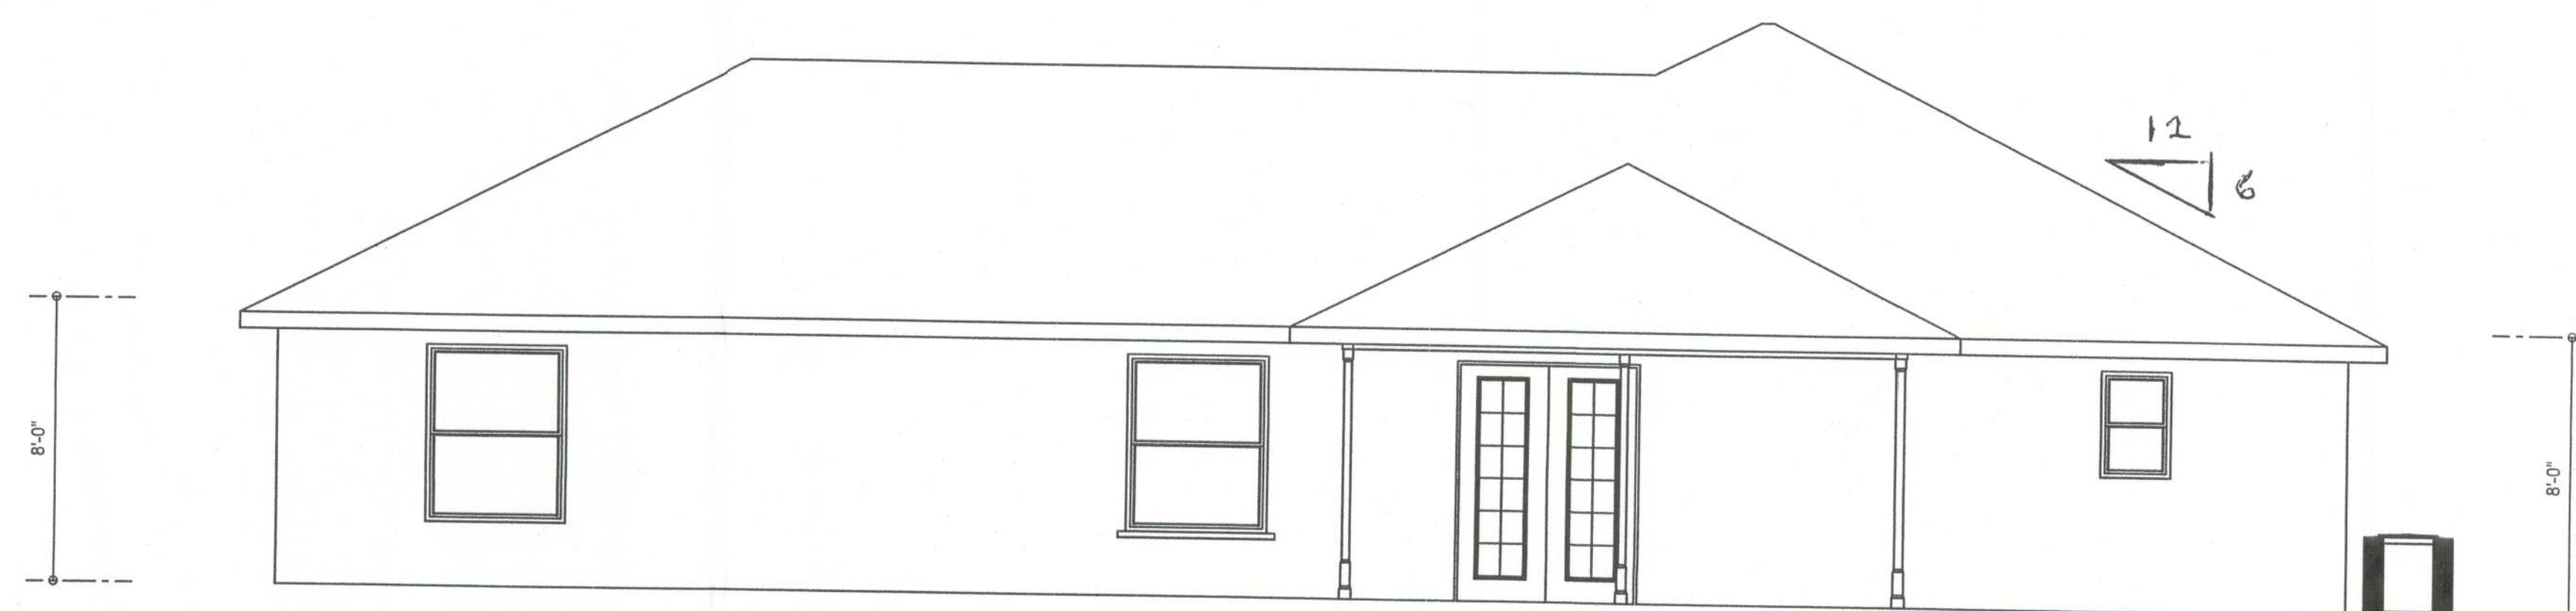

Rear Elevation

Scale 1/4" = 1'

Drafted By:
William G. Wood
386-755-8699

Wind Tech Contracting Corp.
2747 S. W. Main Blvd.
Lake City, Fla. 32025

Mike Roberts Custom Home
Columbia County, Florida

Elevation Plan

Sheet Number
1