



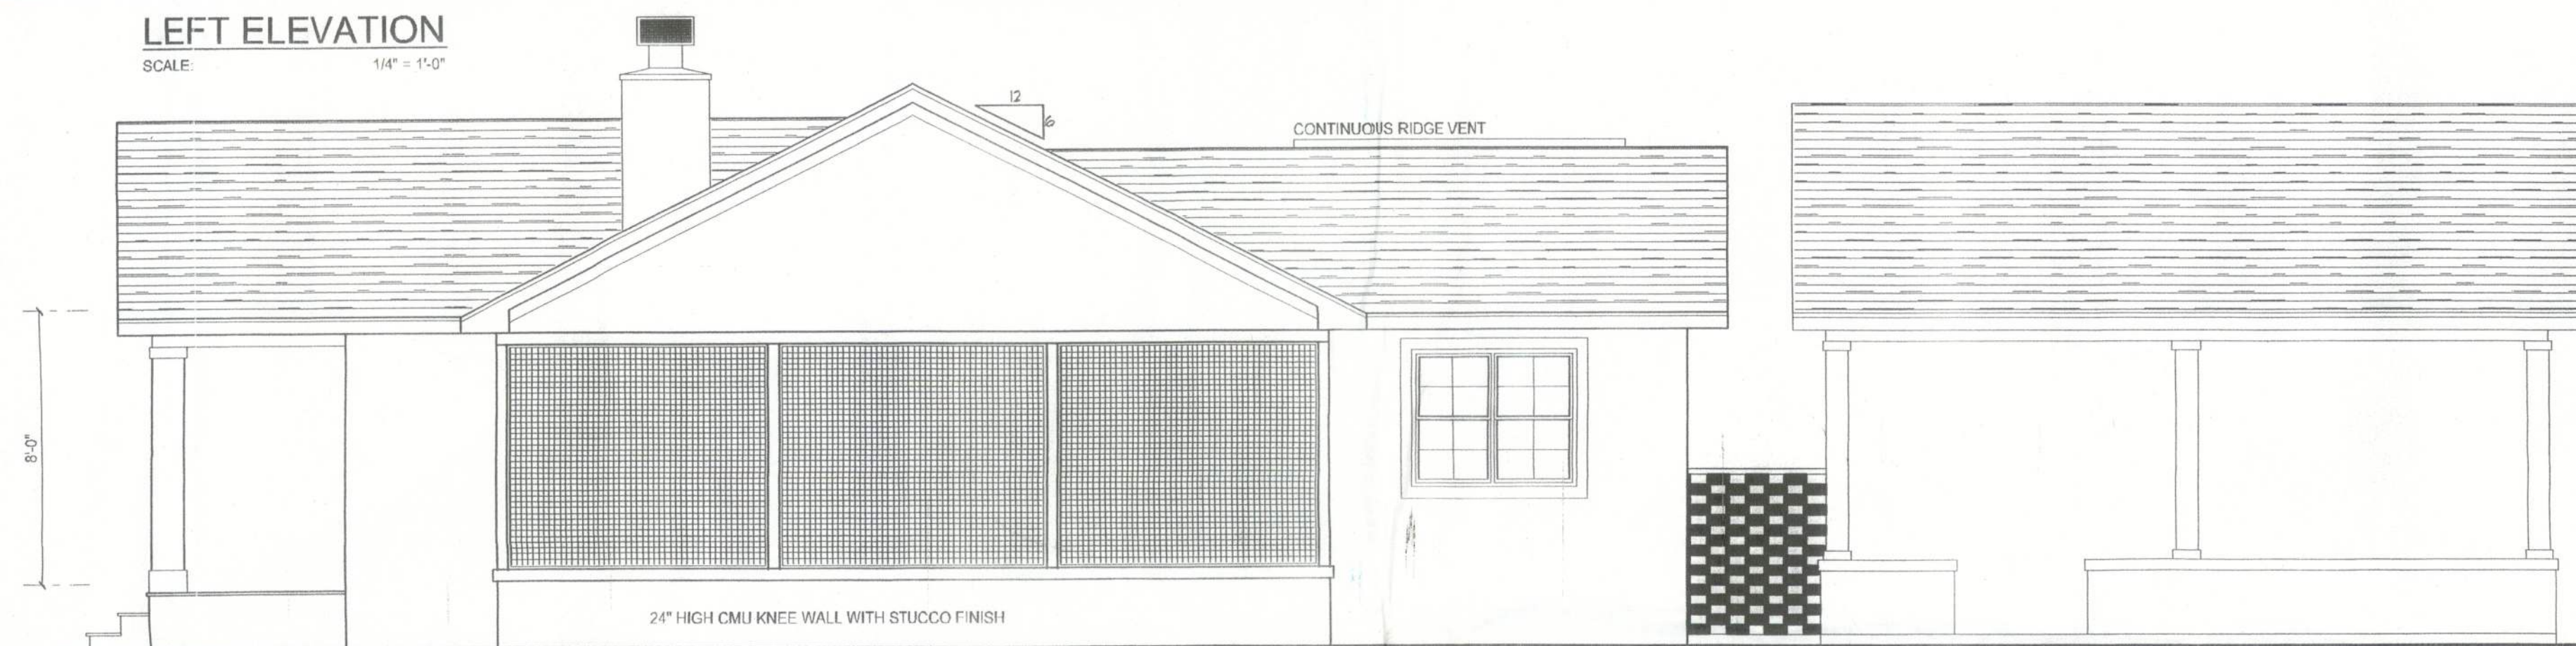

**LEFT ELEVATION**  
SCALE: 1/4" = 1'-0"



**RIGHT ELEVATION**  
SCALE: 1/4" = 1'-0"

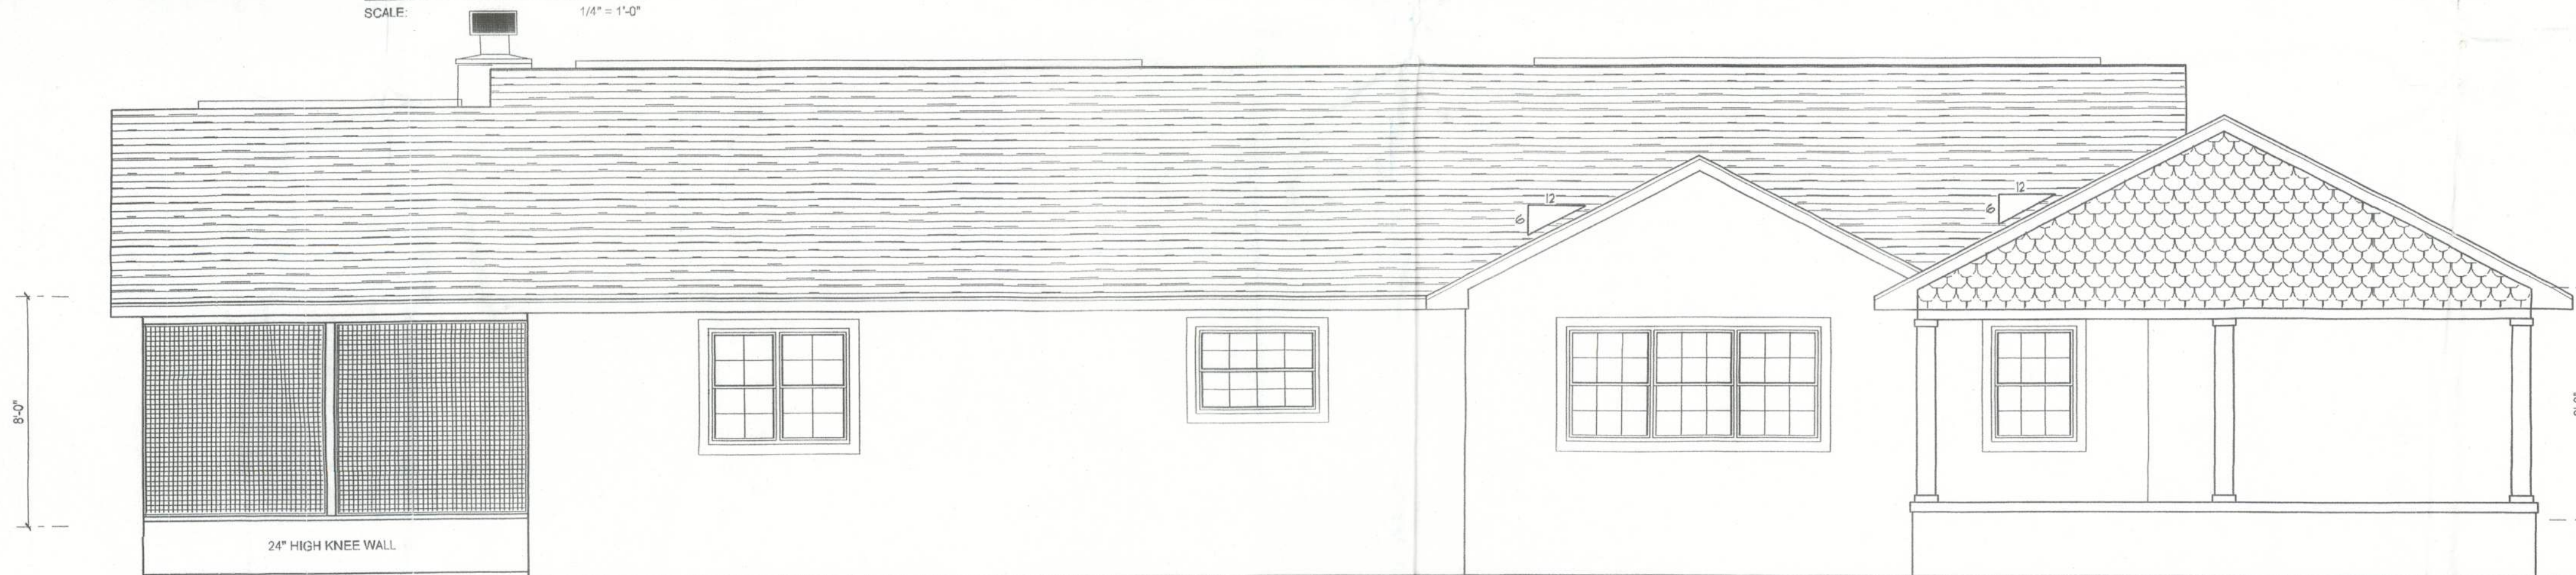

**REAR ELEVATION**  
SCALE: 1/4" = 1'-0"



**FRONT ELEVATION**  
SCALE: 1/4" = 1'-0"




REVISIONS  
1-6-20, 2004

SCAD  
ARCHITECTURAL SOFTWARE

EXTERIOR ELEVATIONS  
SCALE:

A RESIDENCE REMODEL FOR:  
**CAROLYN DRAWDY**  
PROJECT ADDRESS: KING ROAD, COLUMBIA COUNTY, FLORIDA

©WILLIAM MYERS  
DESIGN  
P.O. BOX 1613  
LAKE CITY, FL 32808  
(386) 758-8406  
williammyers.net

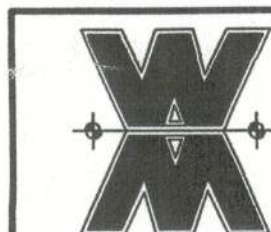

JOB NUMBER  
040205

SHEET NUMBER  
**A1**  
OF 3 SHEETS

*Wm Myers*

28508