


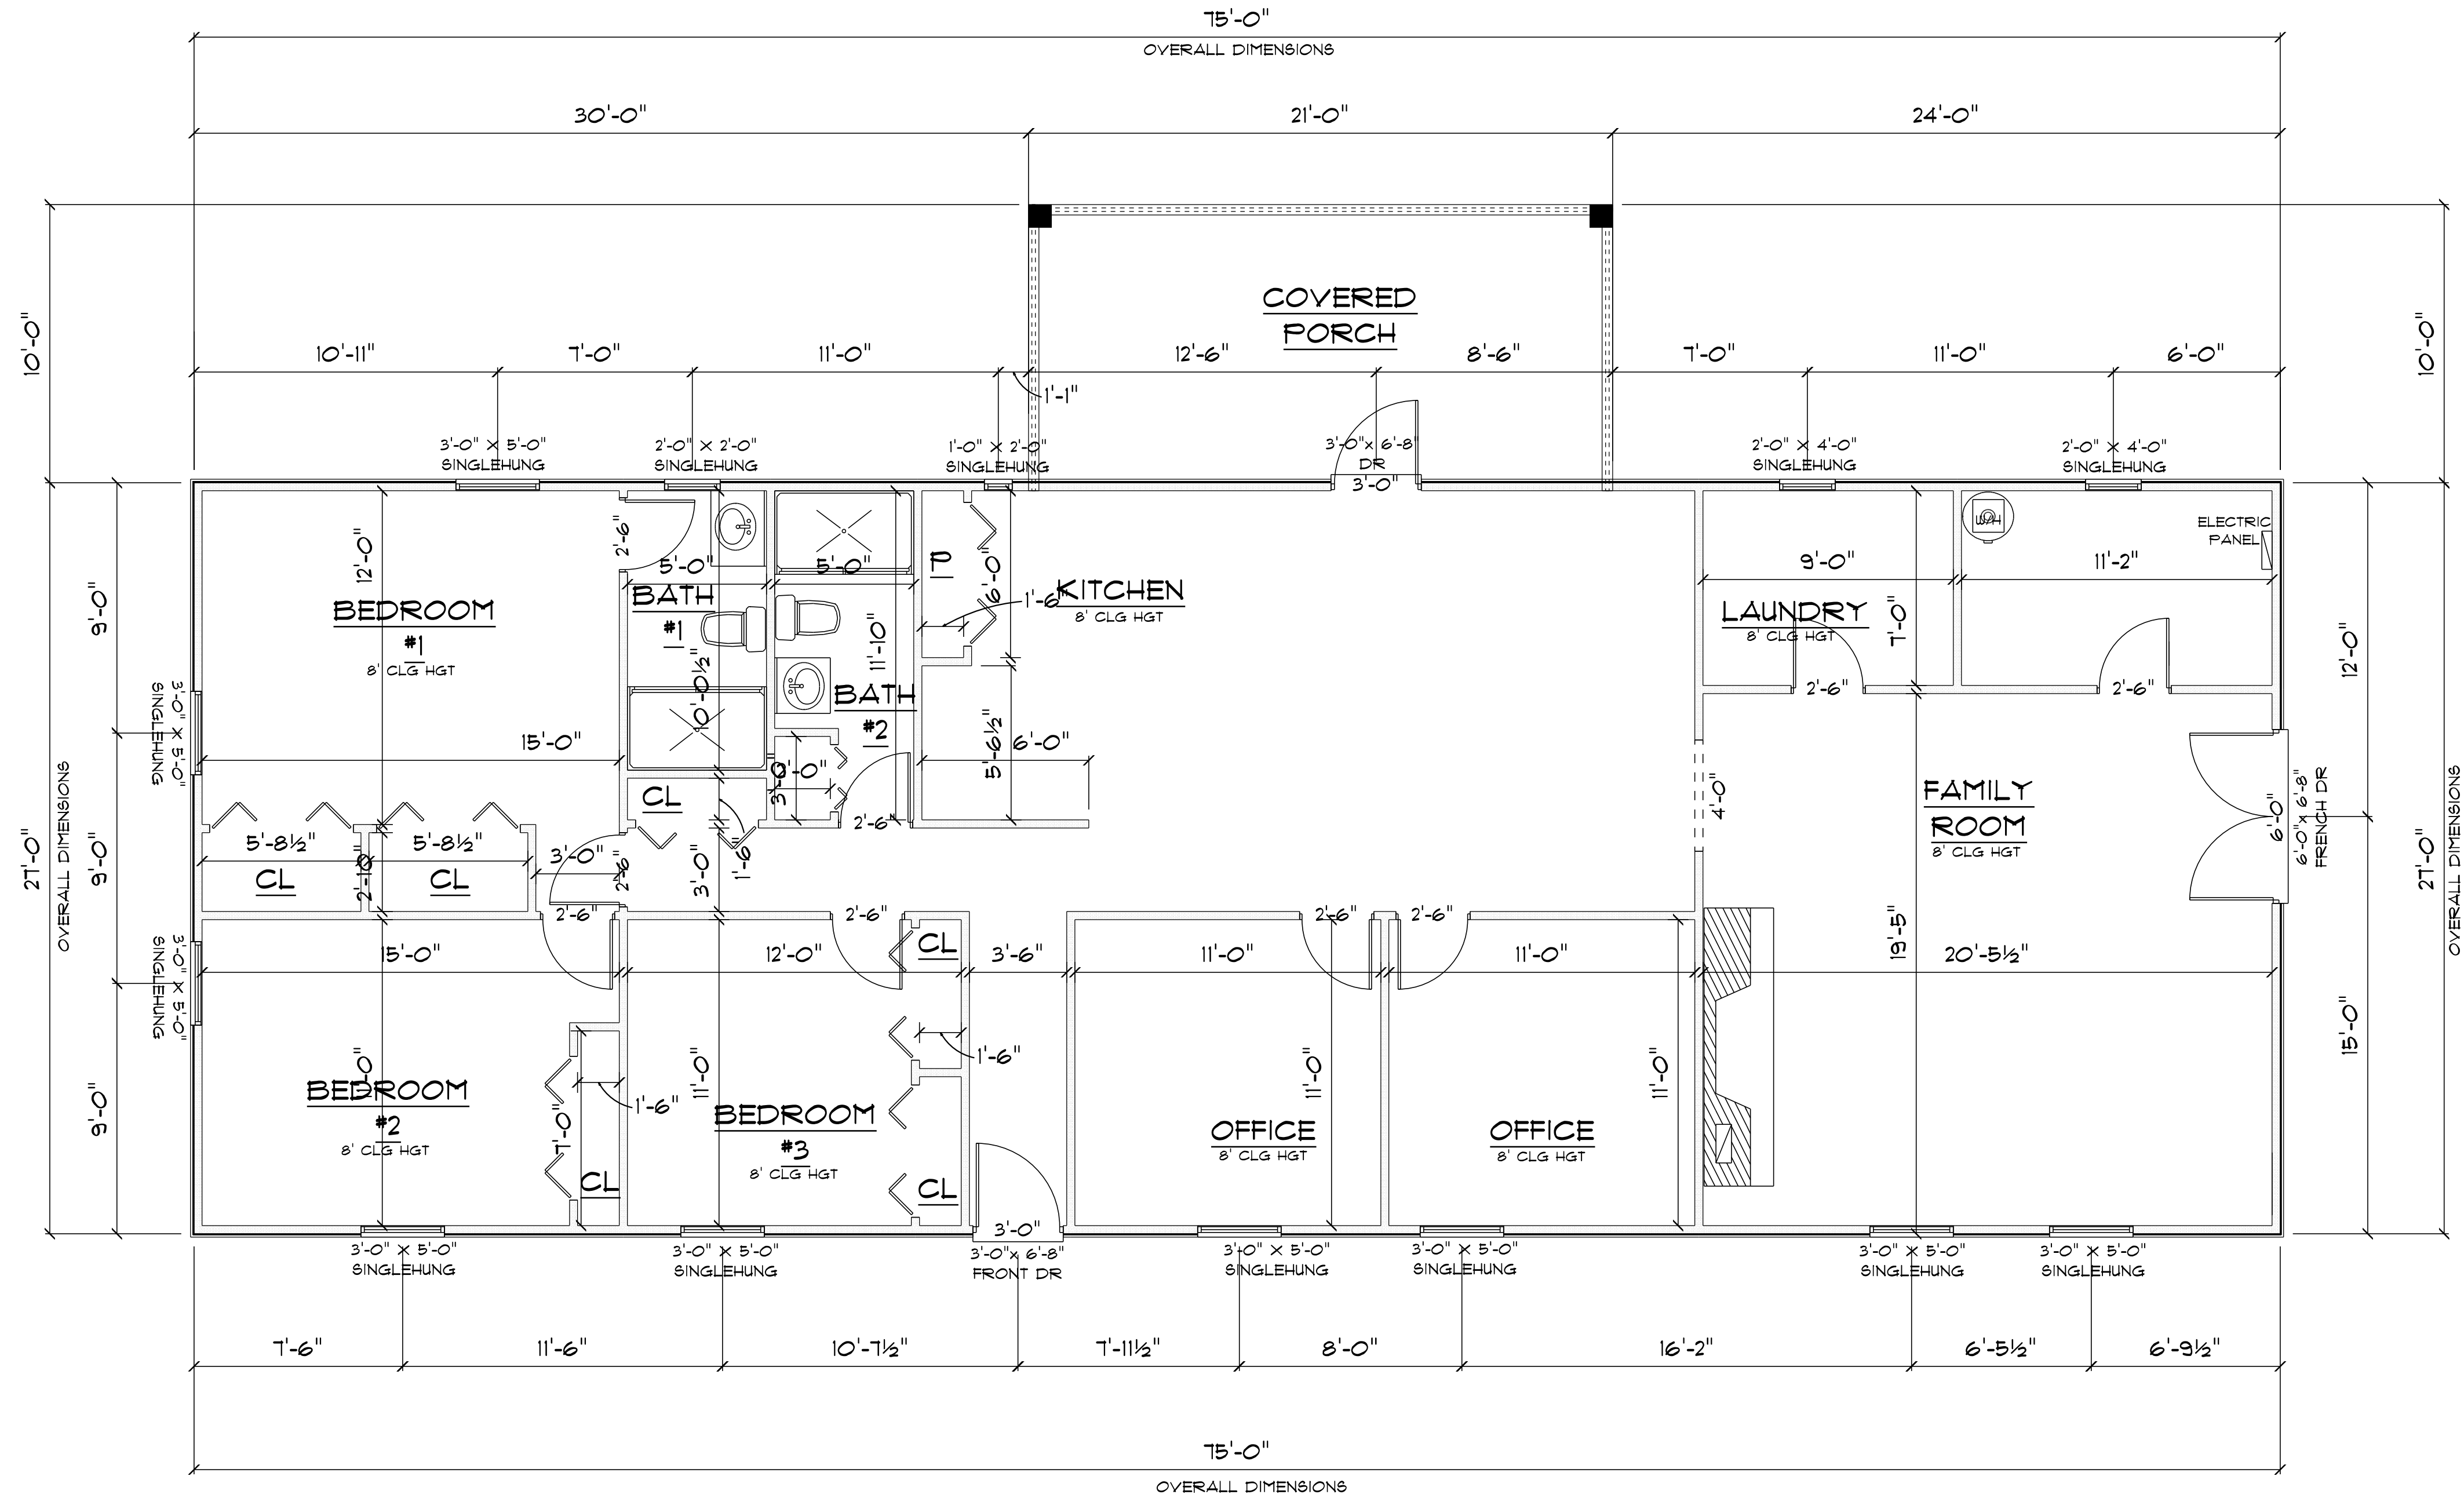

IMPORTANT NOTE:
1. IT IS THE BUILDER'S RESPONSIBILITY TO VERIFY ALL GEOMETRY AND DIMENSIONS BEFORE ORDERING ANY MATERIALS OR BEGINNING CONSTRUCTION.
2. THESE PLANS ARE FOR LAYOUT AND DESIGN PURPOSES ONLY. ALL STRUCTURAL NOTES AND DETAILS TO BE PROVIDED BY AN ENGINEER.

EXISTING
* FLOOR PLAN *
SCALE : 1/4" = 1'-0"

PROPOSED
REMODEL
FOR MITCHELL
RESIDENCE

LAKE CITY, FLORIDA

Teena M. Ruffo
2325 SW 8R 41
Lake City Florida, 32025
Cell: (386) 861-1191
Email: teenaruffo@gmail.com

PRINTED DATE:
Friday, May 6, 2022

DRAWN BY: Teena M. Ruffo
CHECKED BY:

BUILDING CONTRACTOR
REED/MCDANIEL
CONSTRUCTION

FINALS DATE:

JOB NUMBER:

DRAWING NUMBER

A-1

OF 1 SHEET