




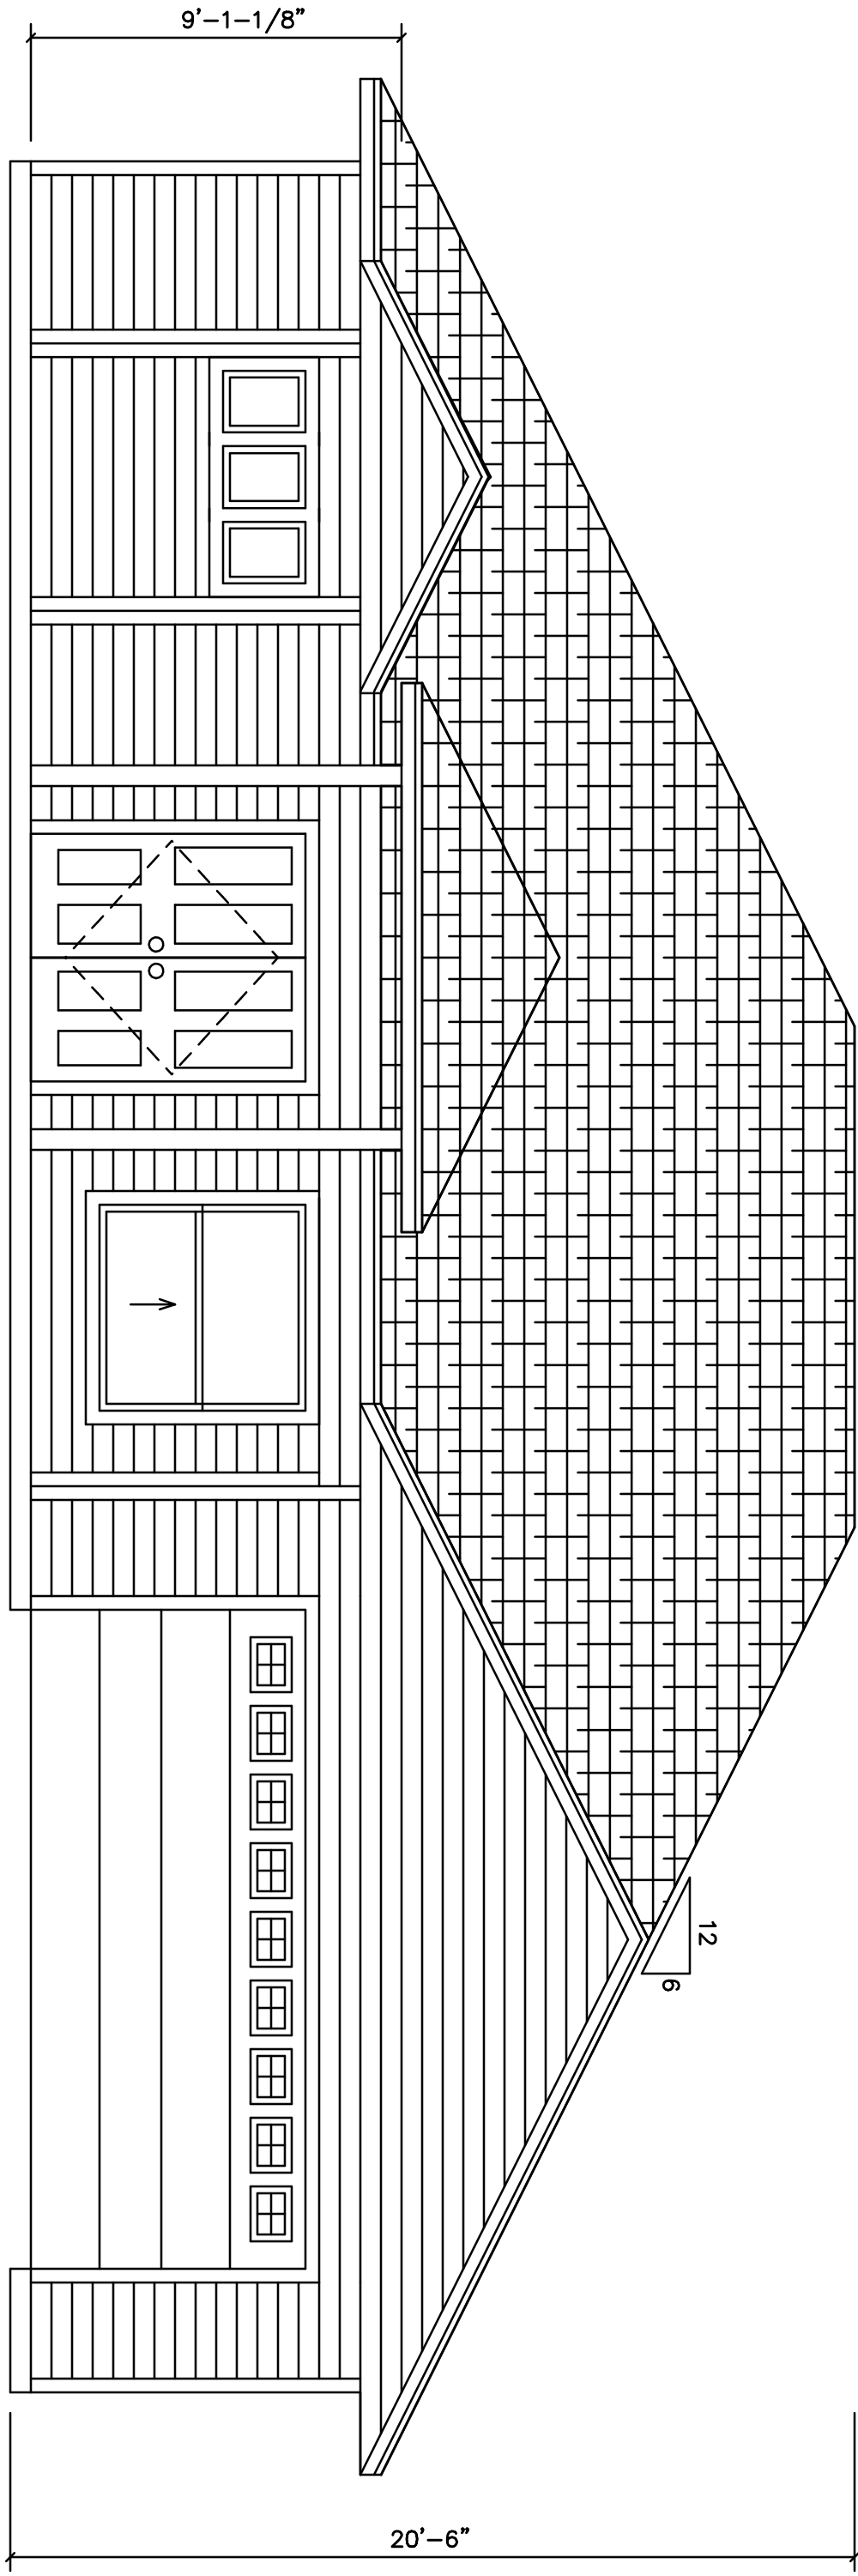


FRONT ELEVATION

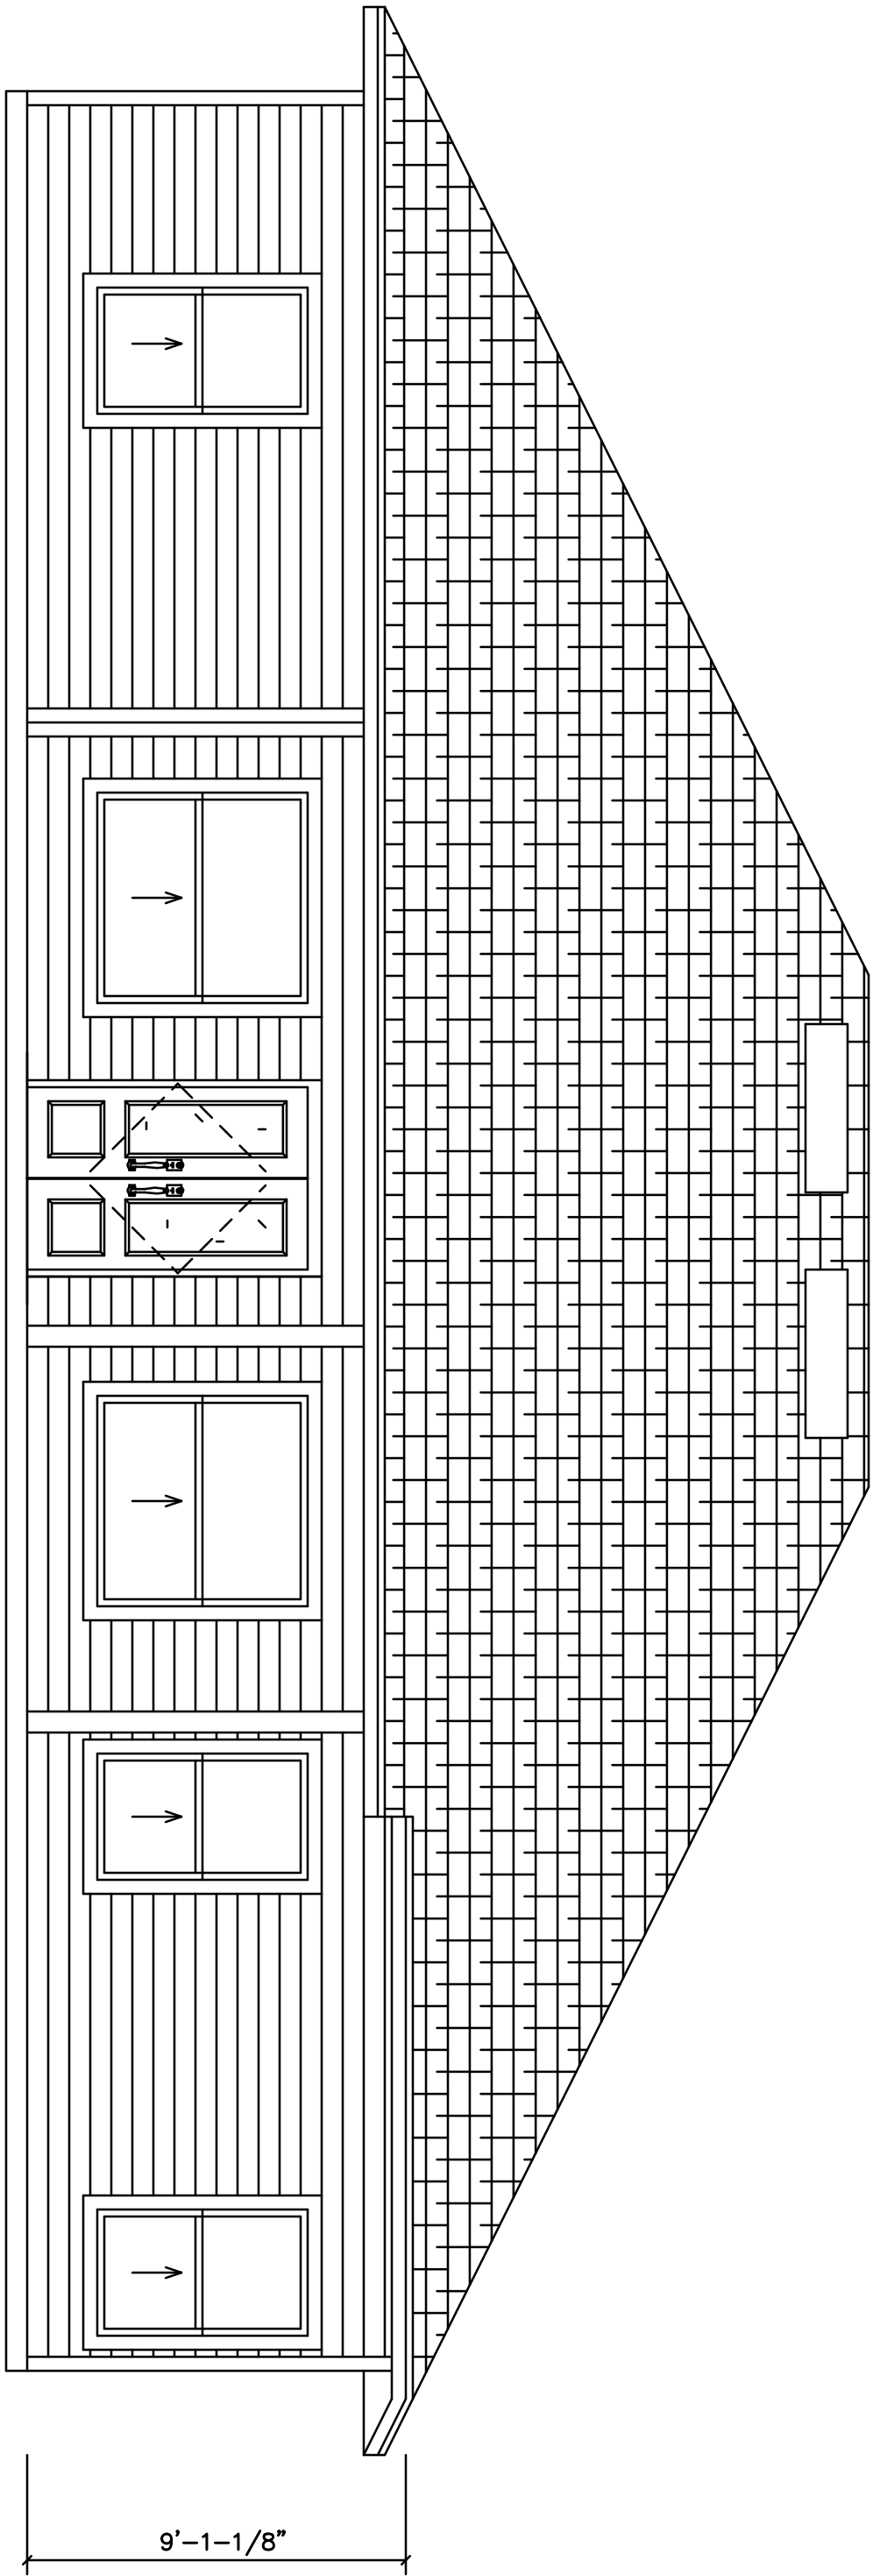

REAR ELEVATION

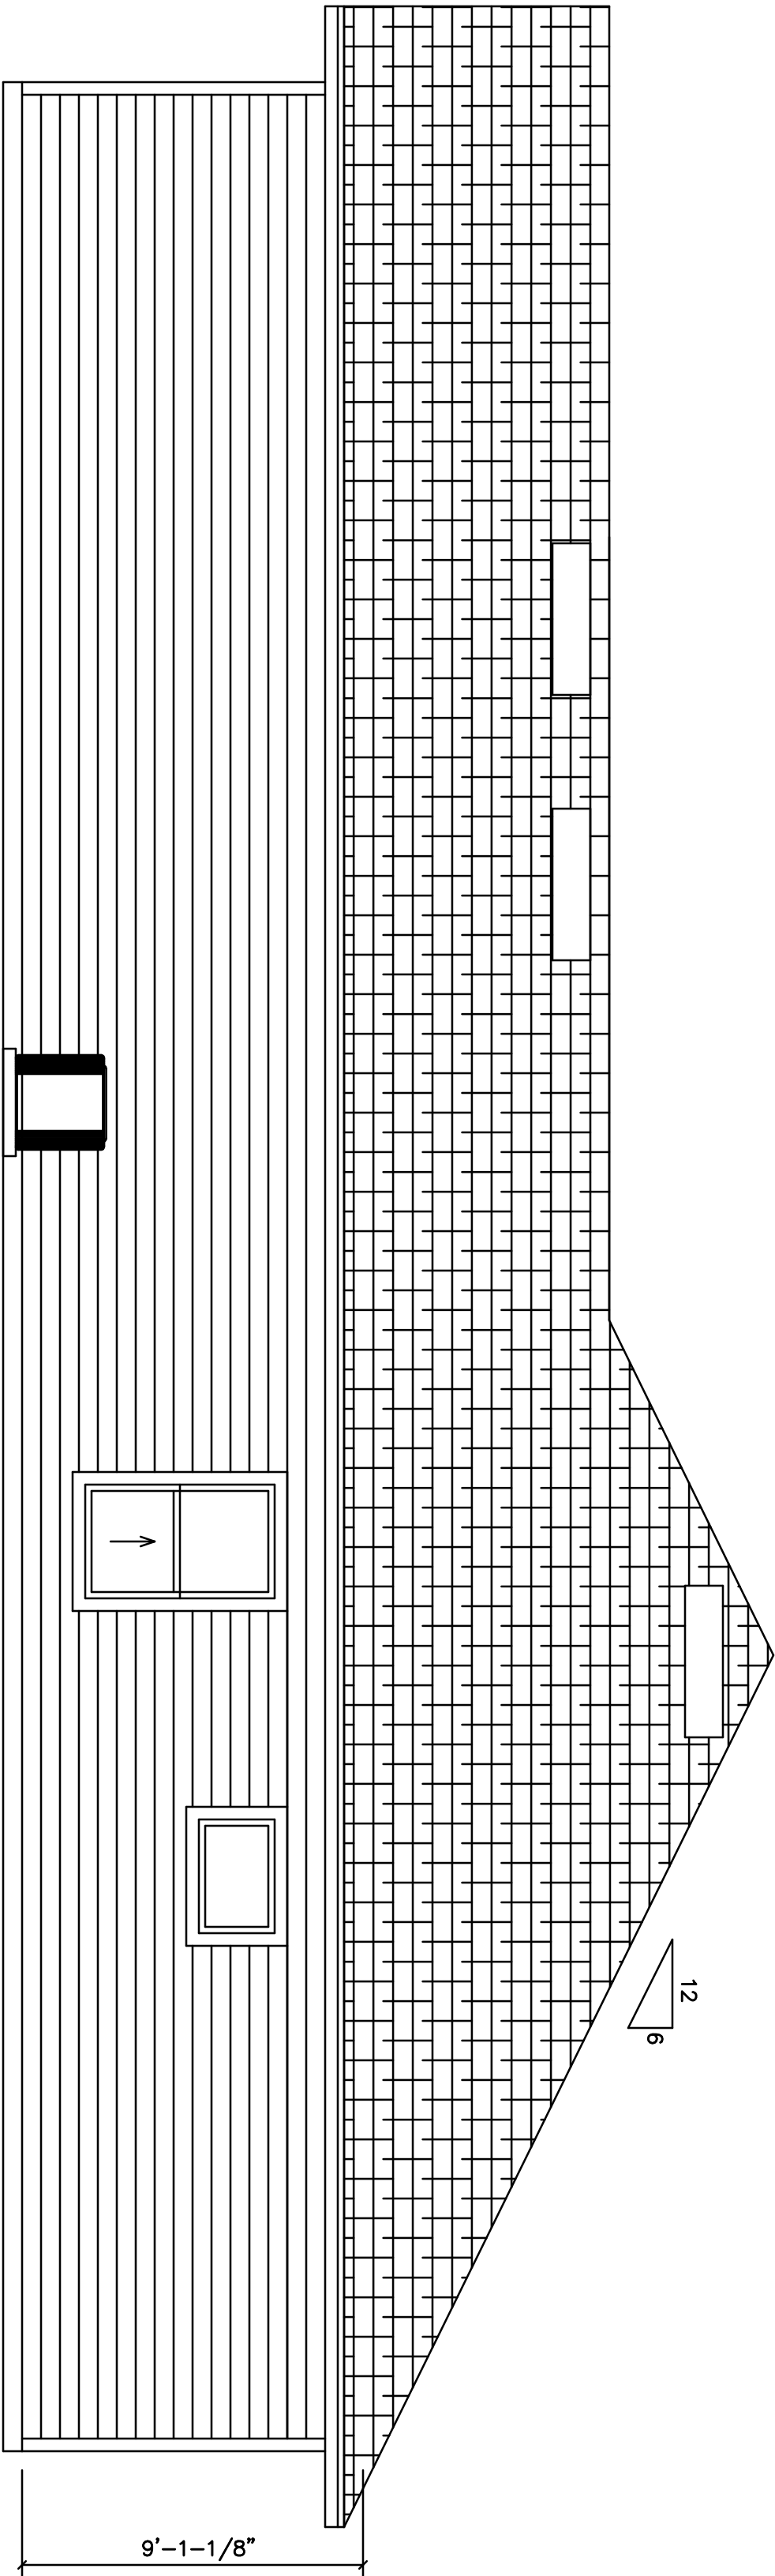

RIGHT ELEVATION

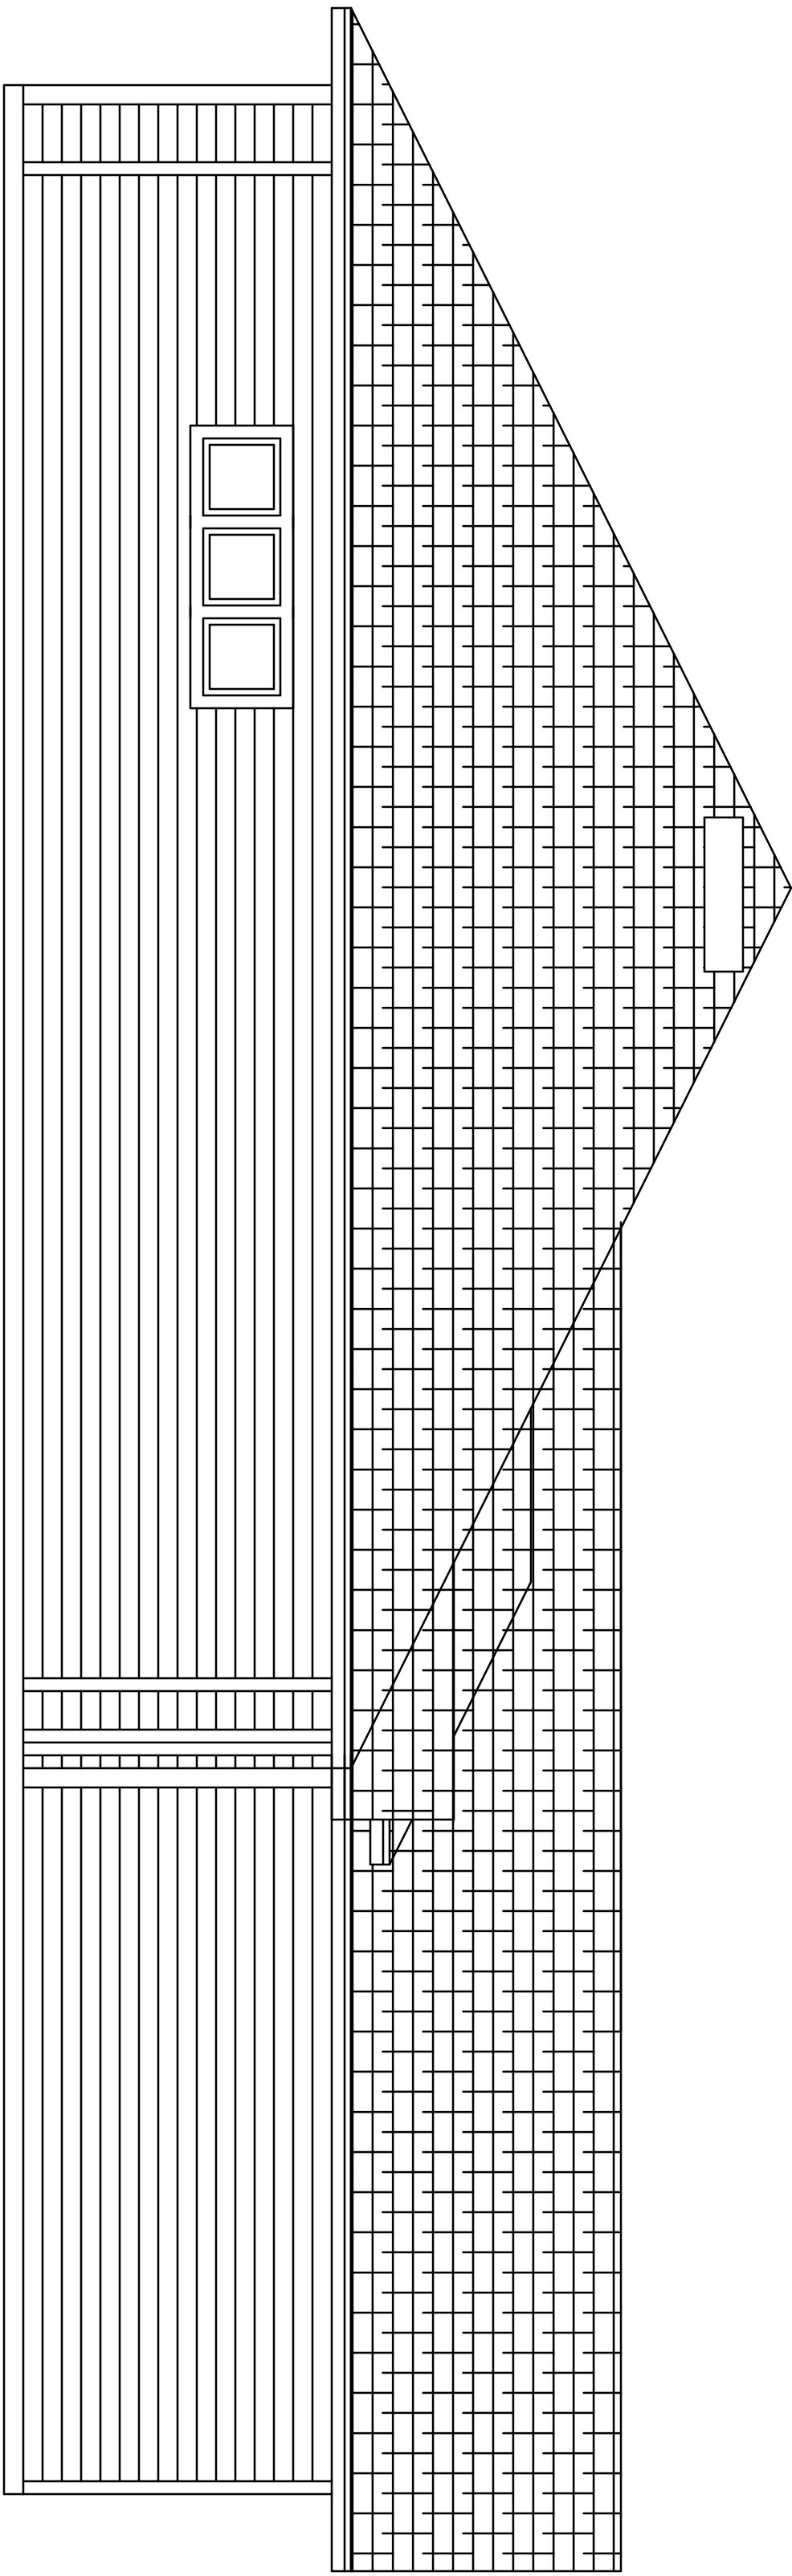

LEFT ELEVATION

NOTE:
IT IS THE RESPONSIBILITY OF THE STATE LICENSED
CONTRACTORS TO VERIFY ALL DIMENSIONS, CODES
AND/ORIES HAVING JURISDICTIONS.



ELEVATIONS

SCALE: 1/4"=1'-0"

LOT 23 \ THORNWOOD
284 S.W. THISTLEWOOD LANE
FORT WHITE, FLORIDA

DWC CONTRACTING
30 NE SANTA FE BLVD
HIGH SPRINGS FLORIDA
(386) 454-1730