



E DEAN BOLARIS, AR0012965

PLANS PREPARED BY AND UNDER THE
DIRECT SUPERVISION OF
E. DEAN BOLARIS, P.A., AIA
AND E. DEAN BOLARIS


A Private Residence for
PAUL AND LESLIE McDANIEL

S2

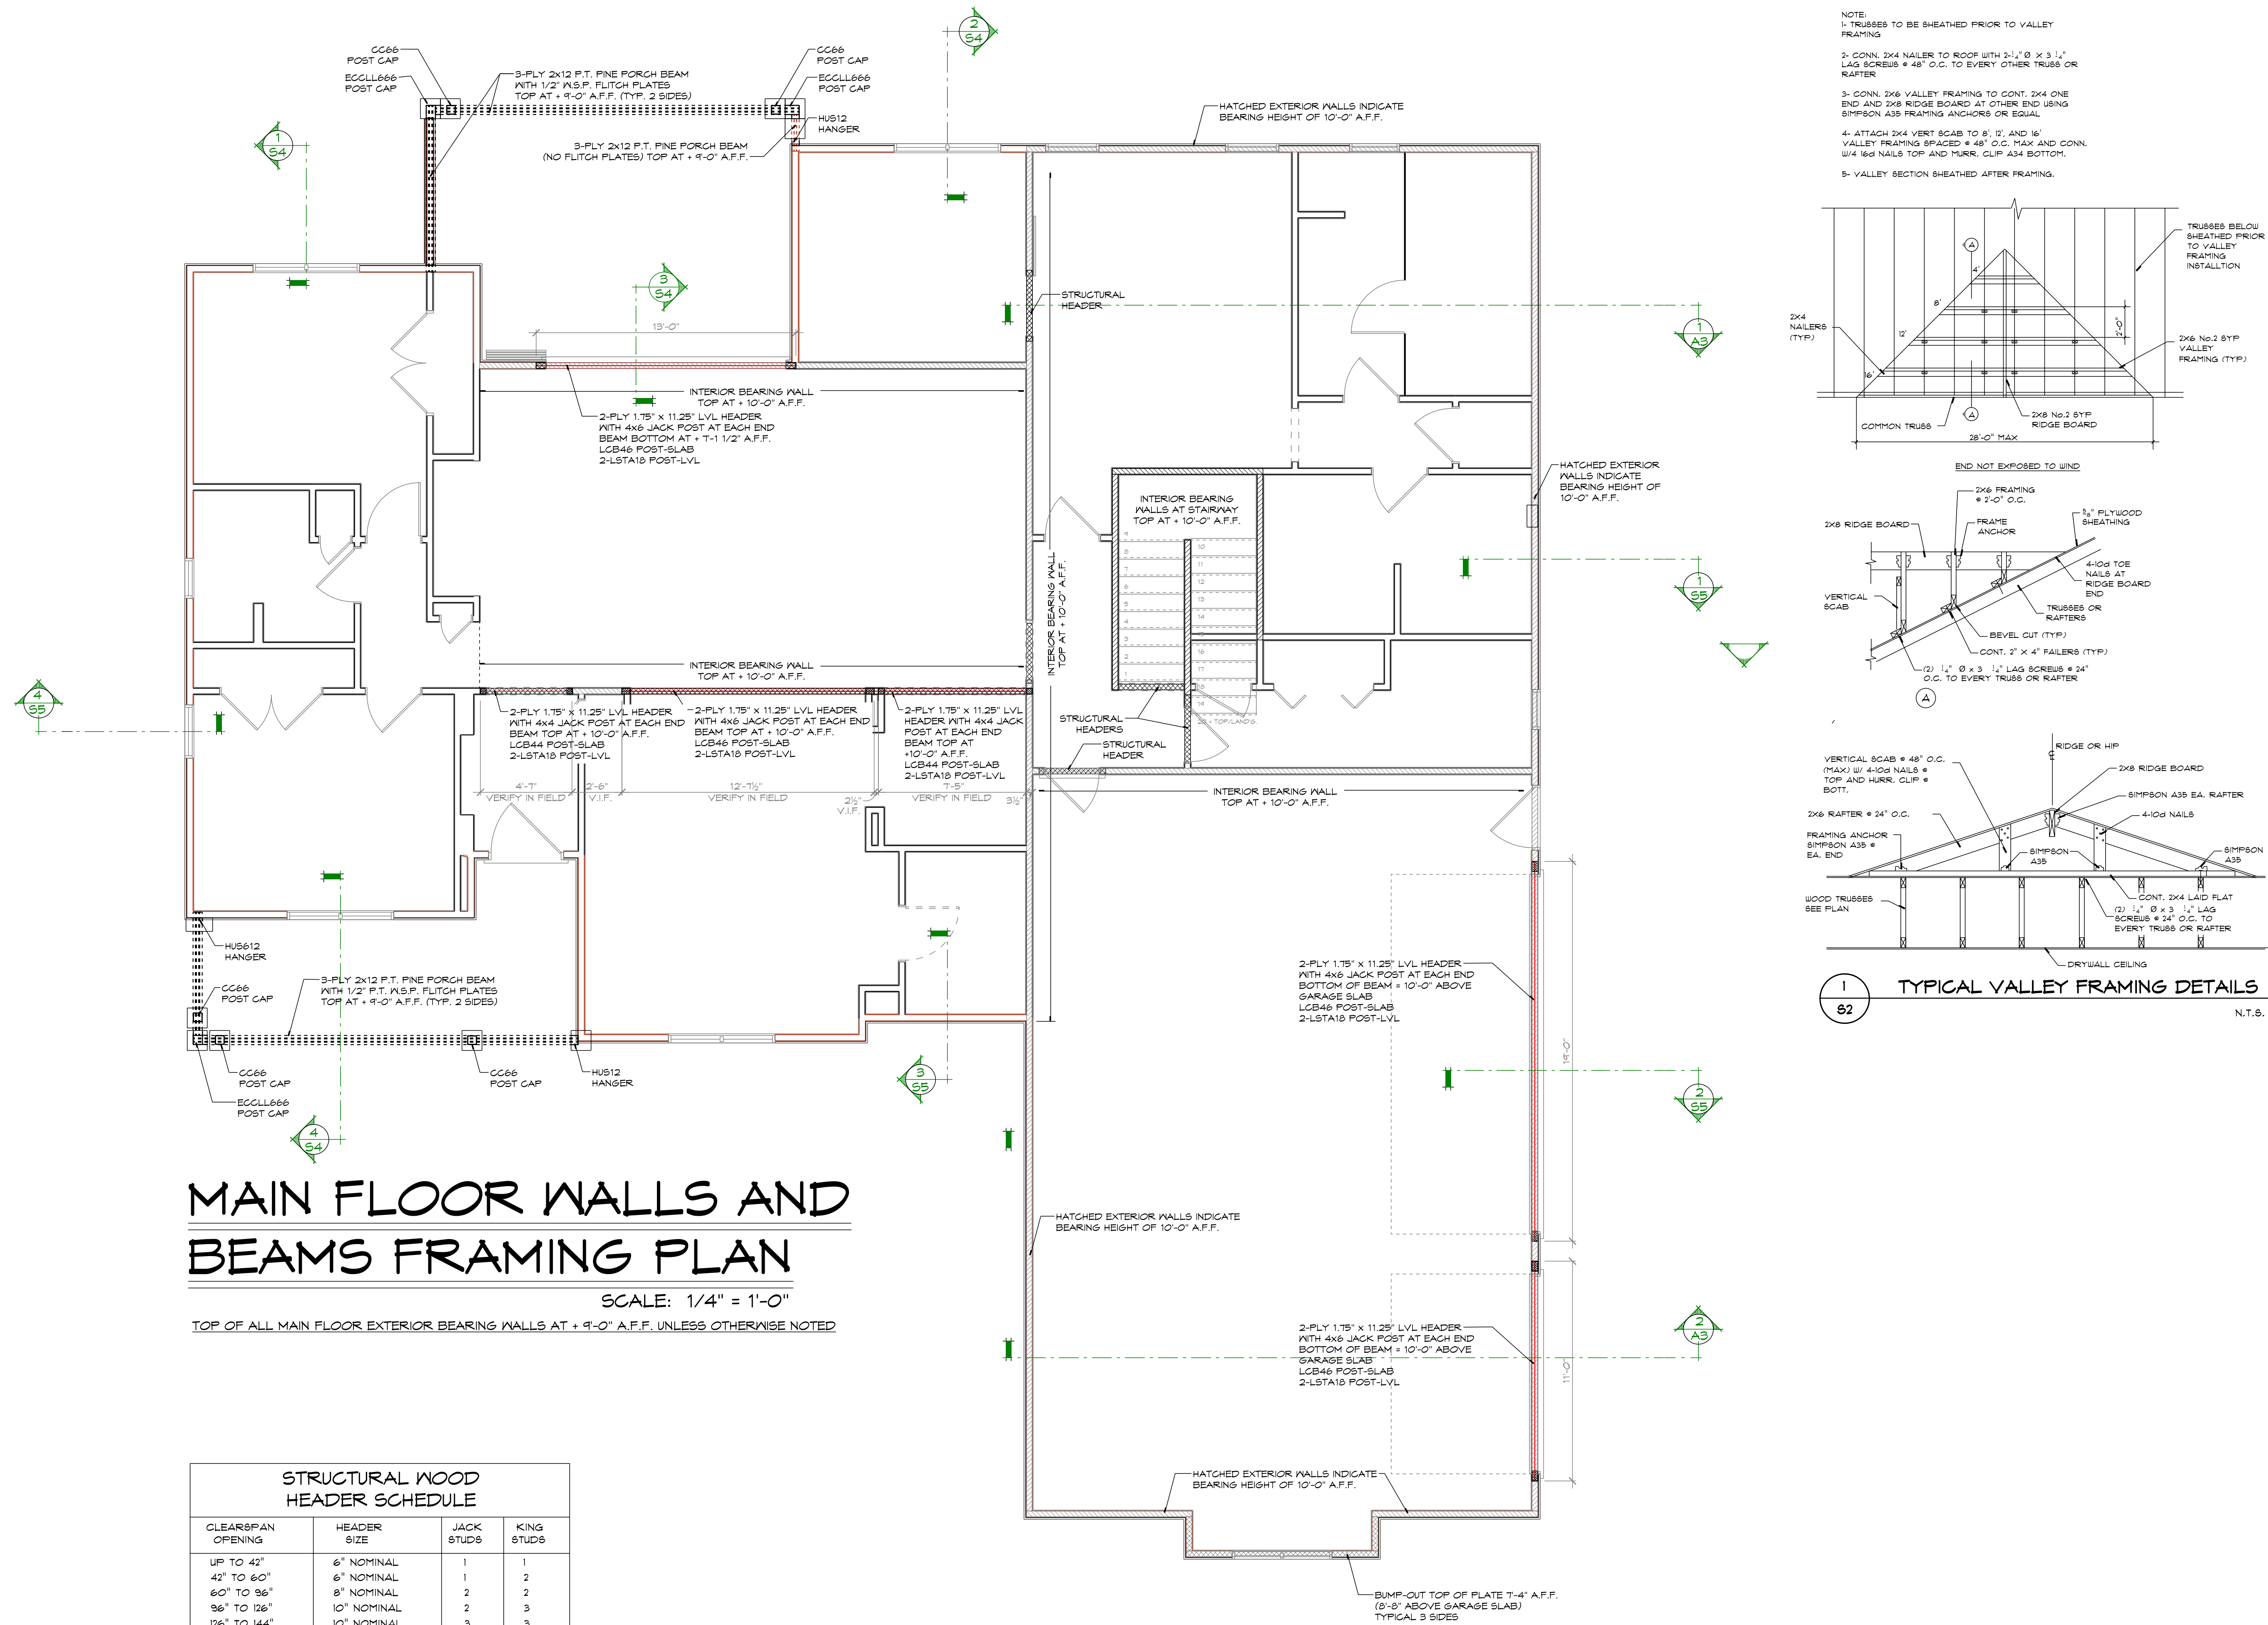

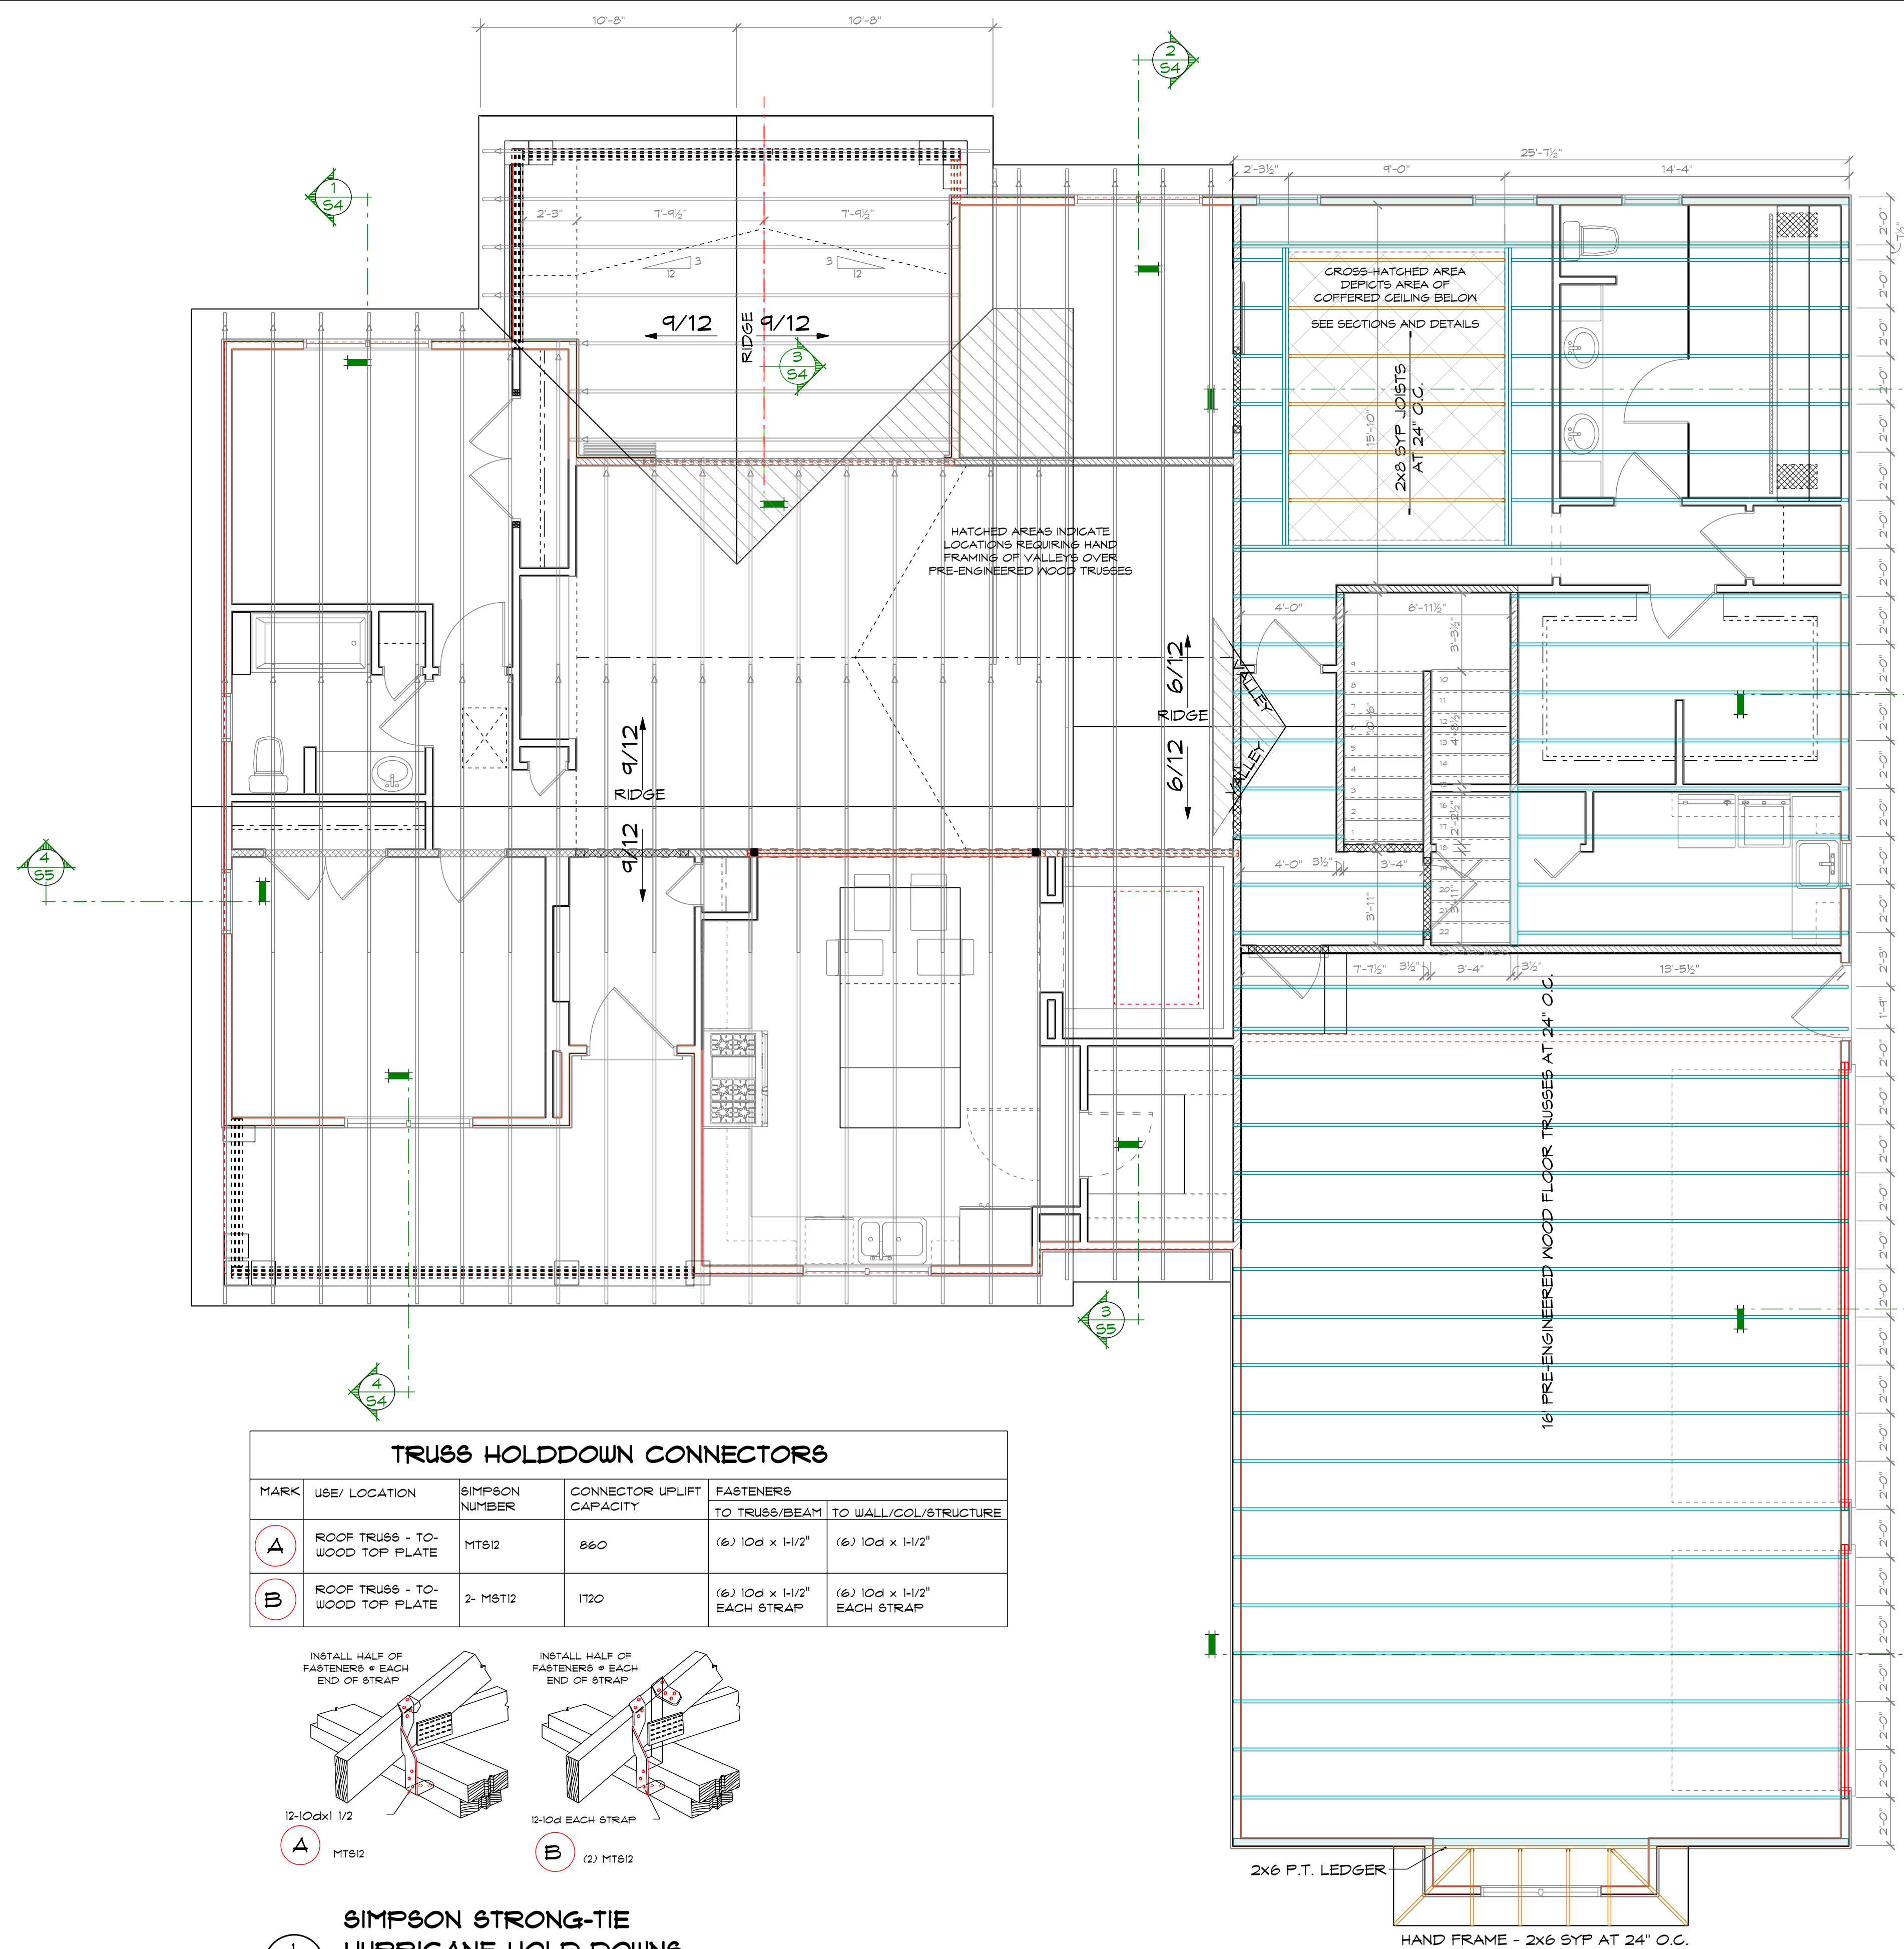

TRUSS HOLDDOWN CONNECTORS					
MARK	USE/ LOCATION	SIMPSON NUMBER	CONNECTOR UPLIFT CAPACITY	FASTENERS TO TRUSS/BREAM	TO WALL/COL/STRUCTURE
A	ROOF TRUSS - TO WOOD TOP PLATE	MTS12	860	(6) 10d x 1-1/2"	(6) 10d x 1-1/2"
B	ROOF TRUSS - TO WOOD TOP PLATE	2- MTS12	1720	(6) 10d x 1-1/2" EACH STRAP	(6) 10d x 1-1/2" EACH STRAP

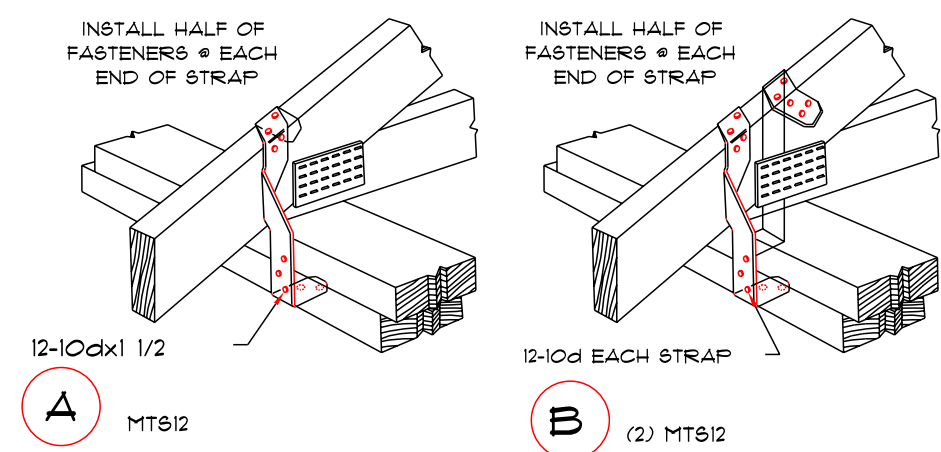


SIMPSON STRONG-TIE HURRICANE HOLD-DOWNS

LOWER ROOF AND FLOOR FRAMING PLAN

E. DEAN BOLARIS, AIA, SHALL NOT BE RESPONSIBLE FOR ERROR IN TRUSS DESIGN OR MANUFACTURE. THE BUILDER AND THE TRUSS MANUFACTURER ARE TO REVIEW TRUSS PLANS AND VERIFY ALL DIMENSIONS, SPANS, PITCHES, AND QUANTITIES BEFORE MANUFACTURE AND SHALL REFER ANY QUESTIONS ON LOADING OR DESIGN TO THE ARCHITECT.

SCALE: 1/4" = 1'-0"
TOP OF ALL MAIN FLOOR EXTERIOR BEARING WALLS AT + 9'-0" A.F.F. EXCEPT AS NOTED
TOP OF ALL BONUS/GARAGE MAIN FLOOR EXTERIOR BEARING WALLS AT + 10'-0" EXCEPT AS NOTED

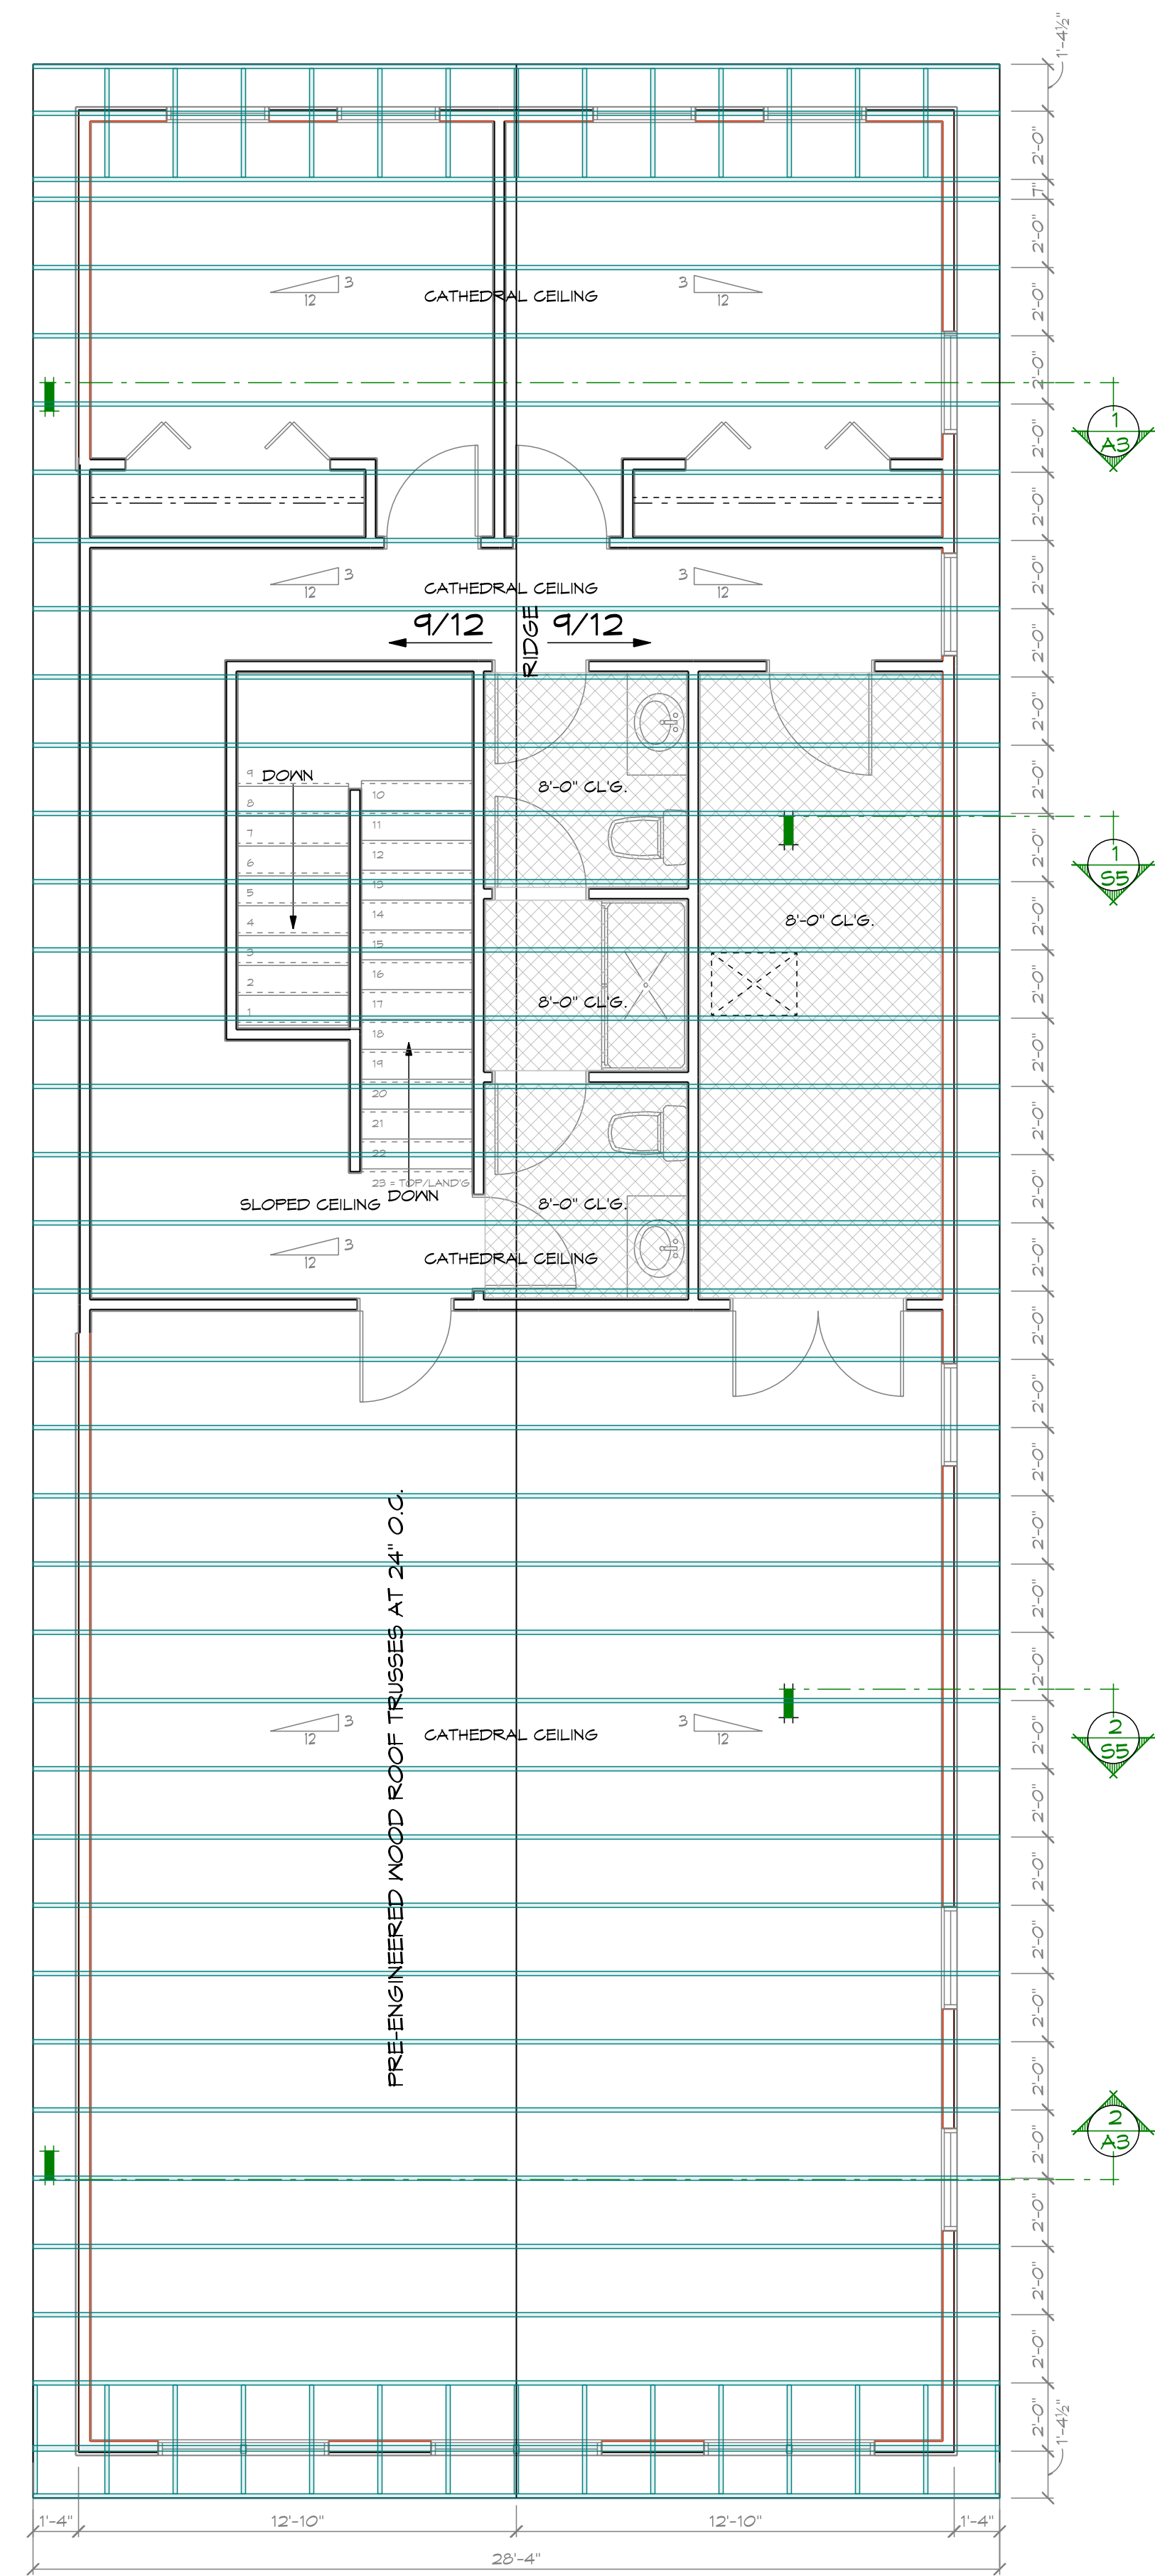

UPPER ROOF FRAMING PLAN

SCALE: 1/4" = 1'-0"

DATE	REMARKS
03.31.14	


E. DEAN BOLARIS, P.A., AIA
FLORIDA LICENSED ARCHITECT
7911 THURMOND COURT
WINTER PARK, FL 32817
Phone (407) 797-6824
EMAIL: dbolaris@cfl.rr.com

PLANS PREPARED BY AND UNDER THE DIRECT SUPERVISION OF
E. DEAN BOLARIS, P.A., AIA
AND **E. DEAN BOLARIS**


PARCEL NUMBER
28-23-27-0566-19-060

CHILDS RESIDENCE
7721 SUMMERLAKE POINTE BLVD,
WINTER GARDEN, FL 34787


S3

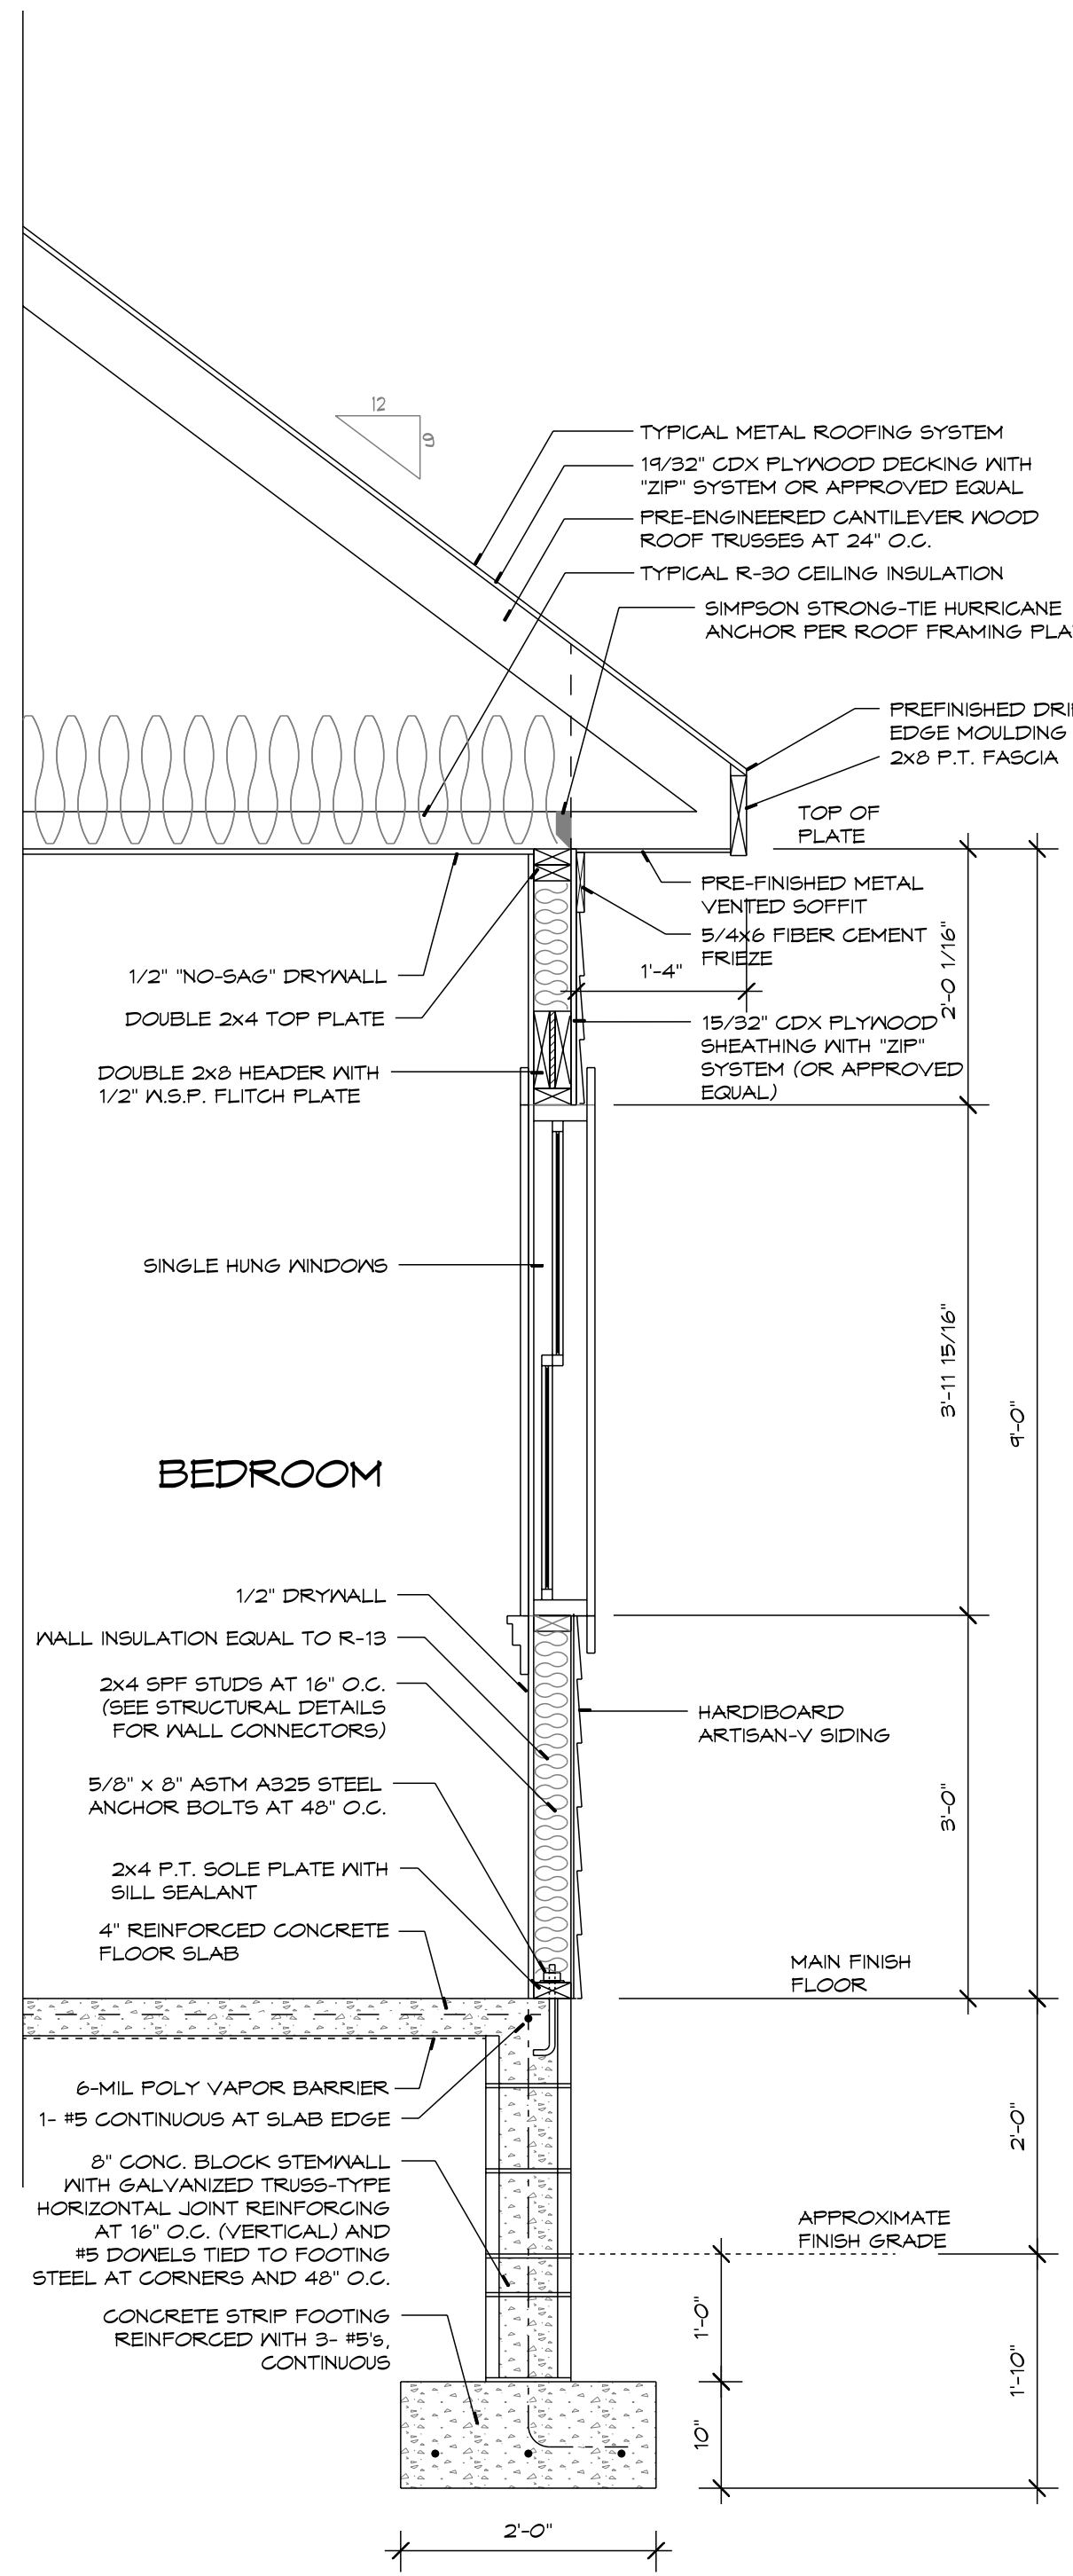


1 TYPICAL WALL SECTION
SCALE: 3/4" = 1'-0"

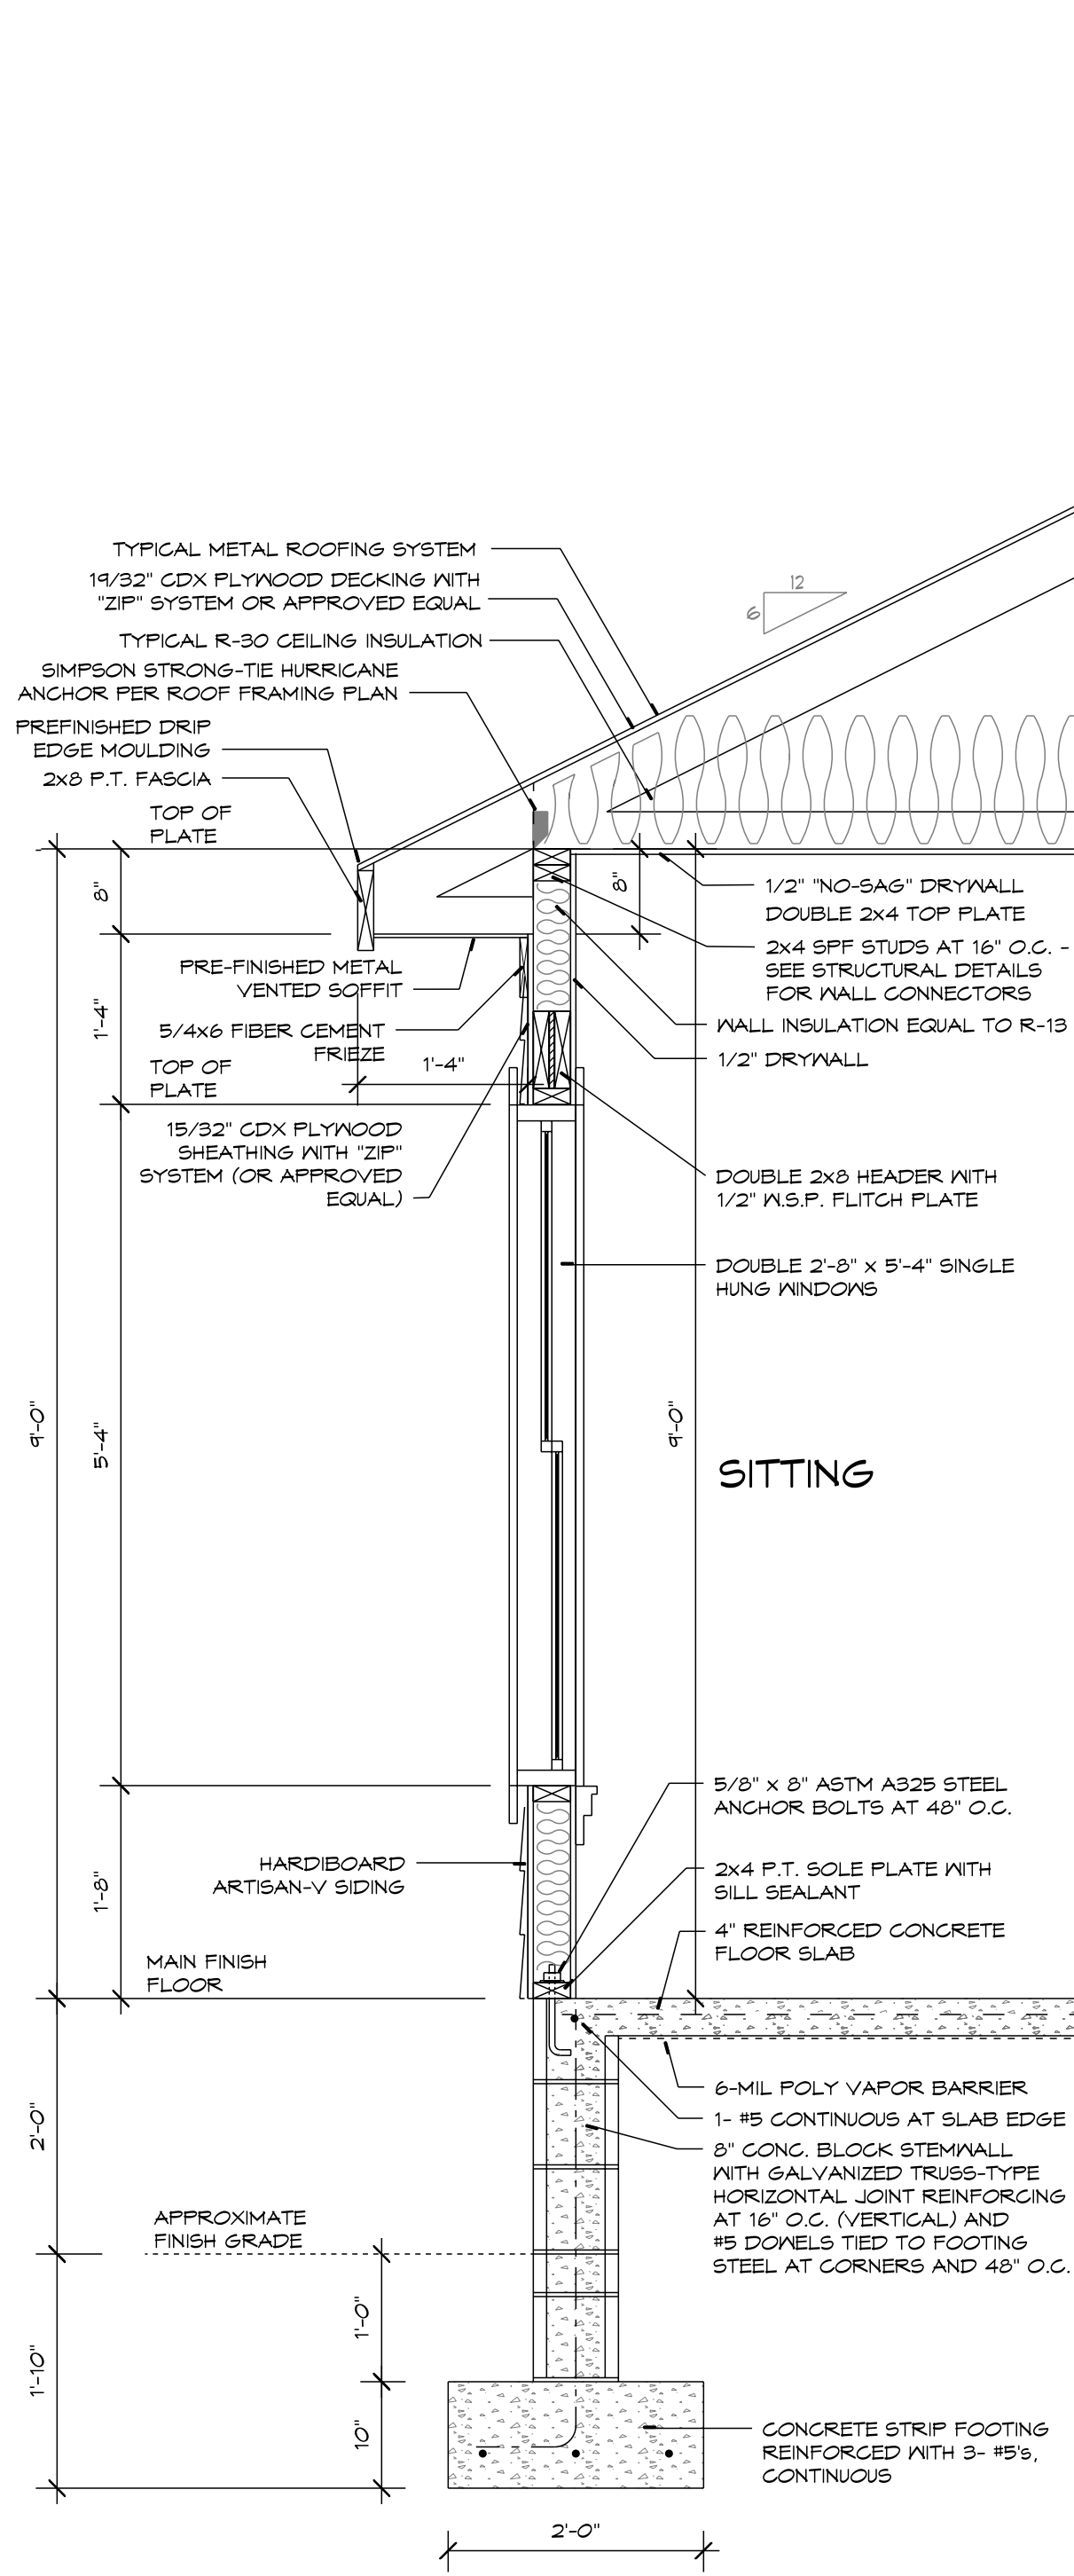

2 WALL SECTION AT SITTING ROOM
SCALE: 3/4" = 1'-0"

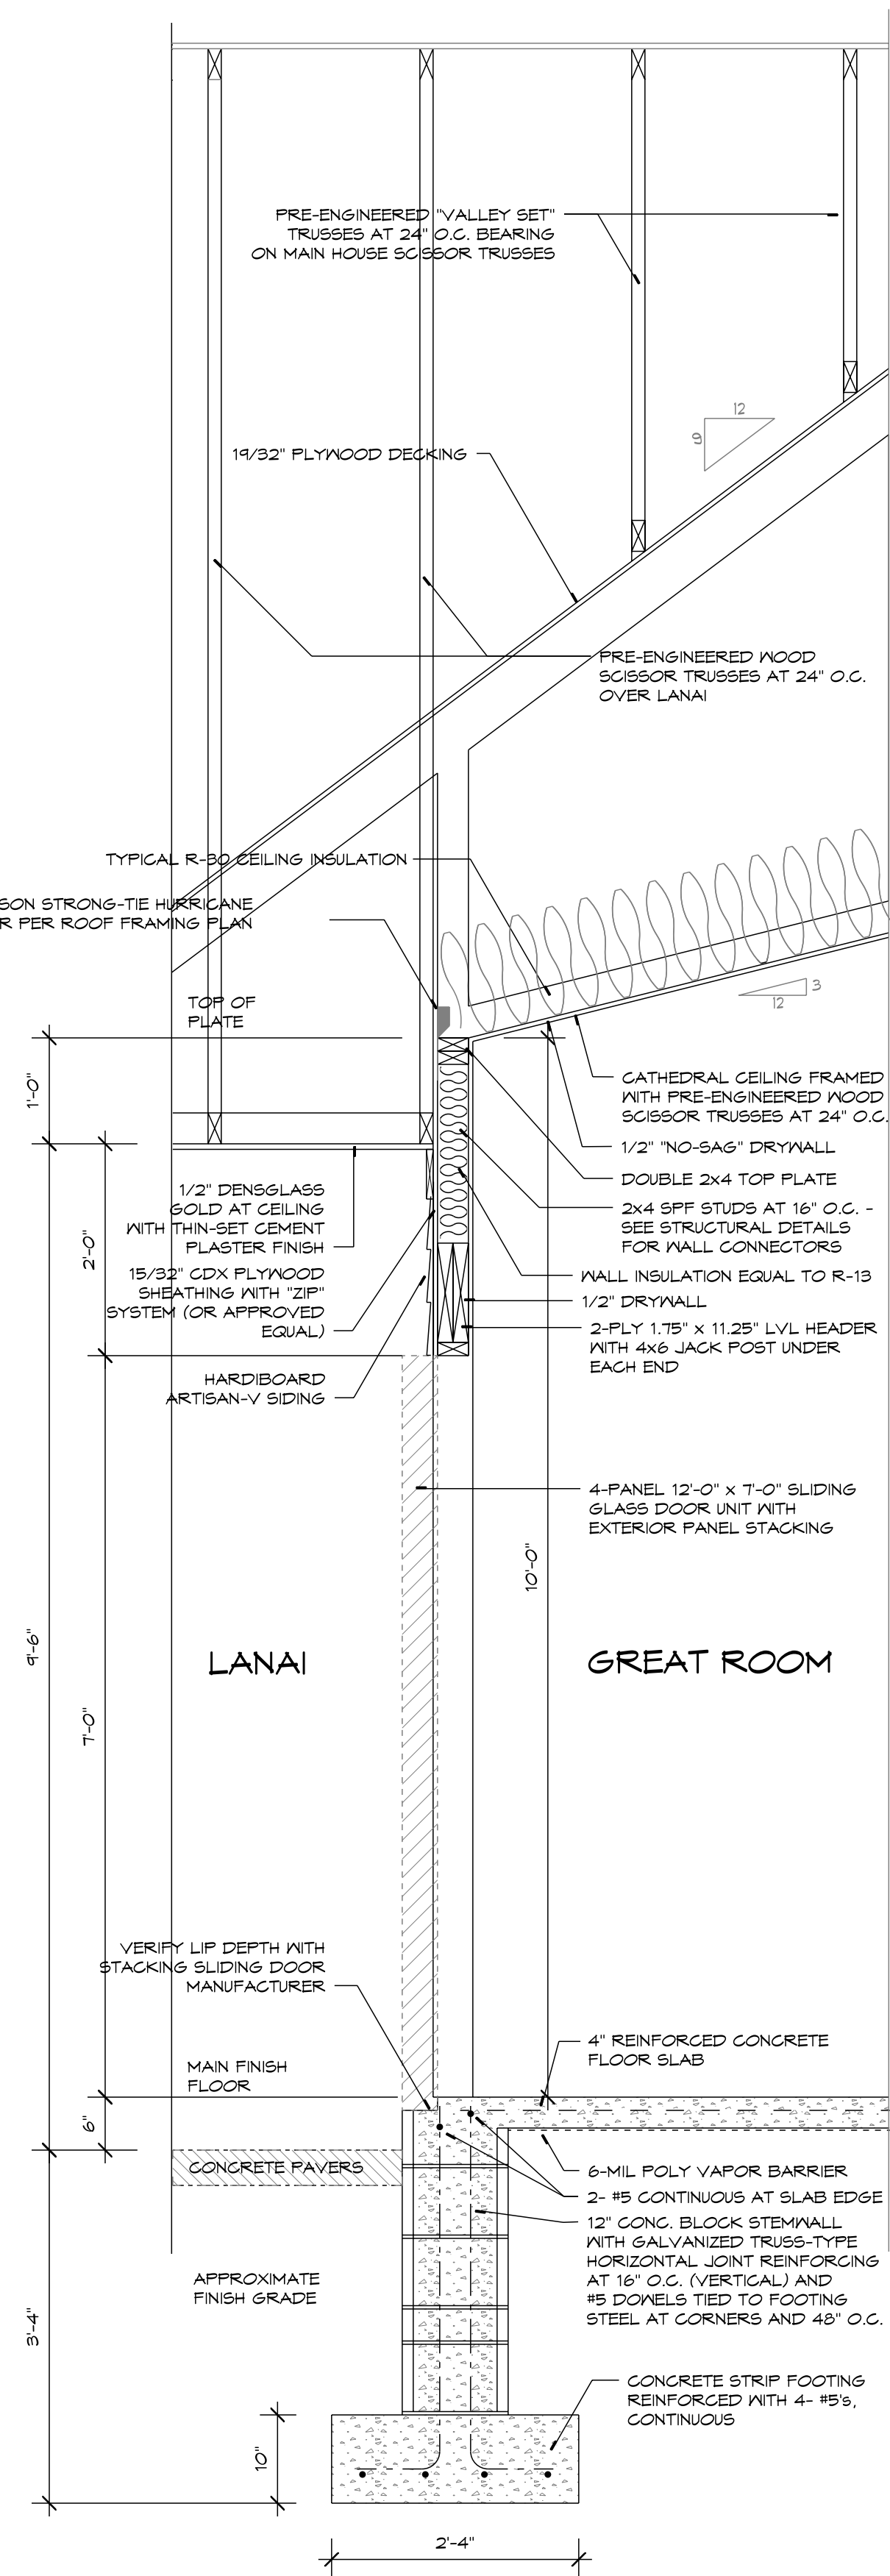

3 WALL SECTION AT GREAT ROOM
SCALE: 3/4" = 1'-0"

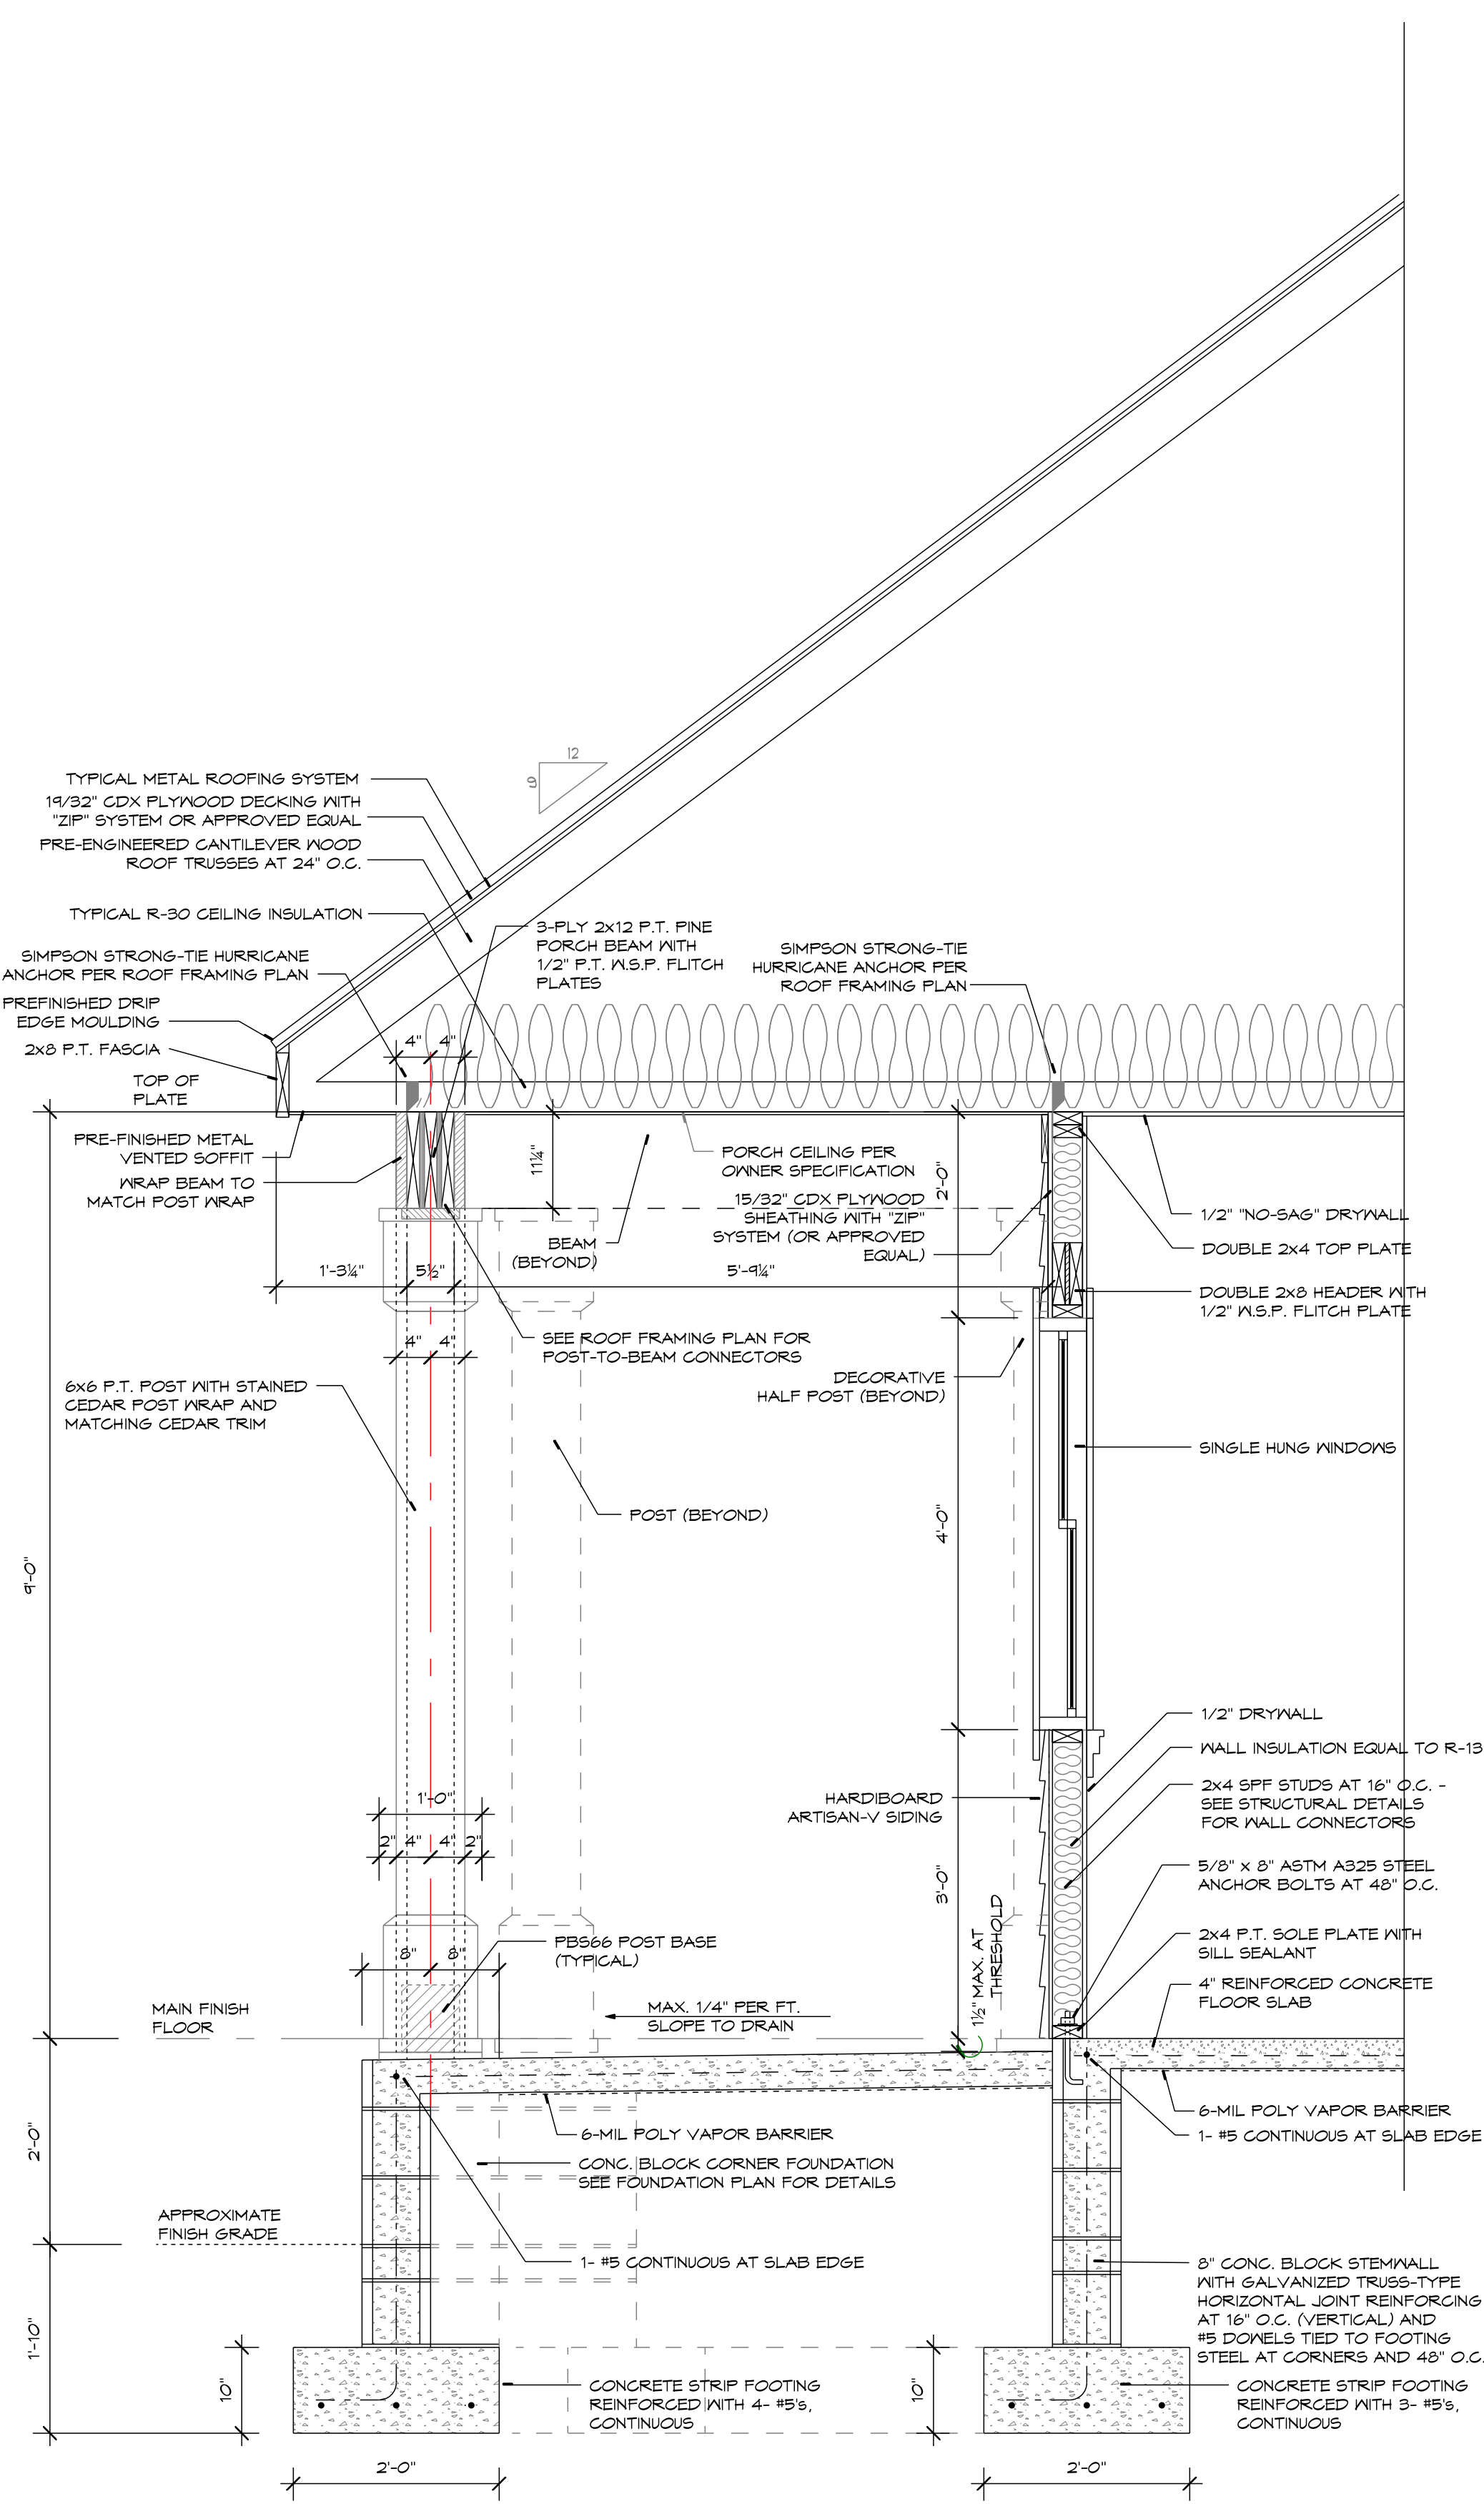

4 WALL SECTION AT ENTRY
SCALE: 3/4" = 1'-0"

DATE	REMARKS
10/10/22	

E. DEAN BOLARIS, P.A., AIA
FLORIDA LICENSED ARCHITECT
7911 THURMOND COURT
WINTER PARK, FL 32817

Phone (407) 797-6824
EMAIL: dbolaris@cfl.rr.com

PLANS PREPARED BY AND UNDER THE DIRECT SUPERVISION OF
**E. DEAN BOLARIS, P.A., AIA
AND E. DEAN BOLARIS**





PARCEL NUMBER



A Private Residence for
PAUL AND LESLIE McDANIEL

SHEET NUMBER
S4

SHEET NUMBER



S5

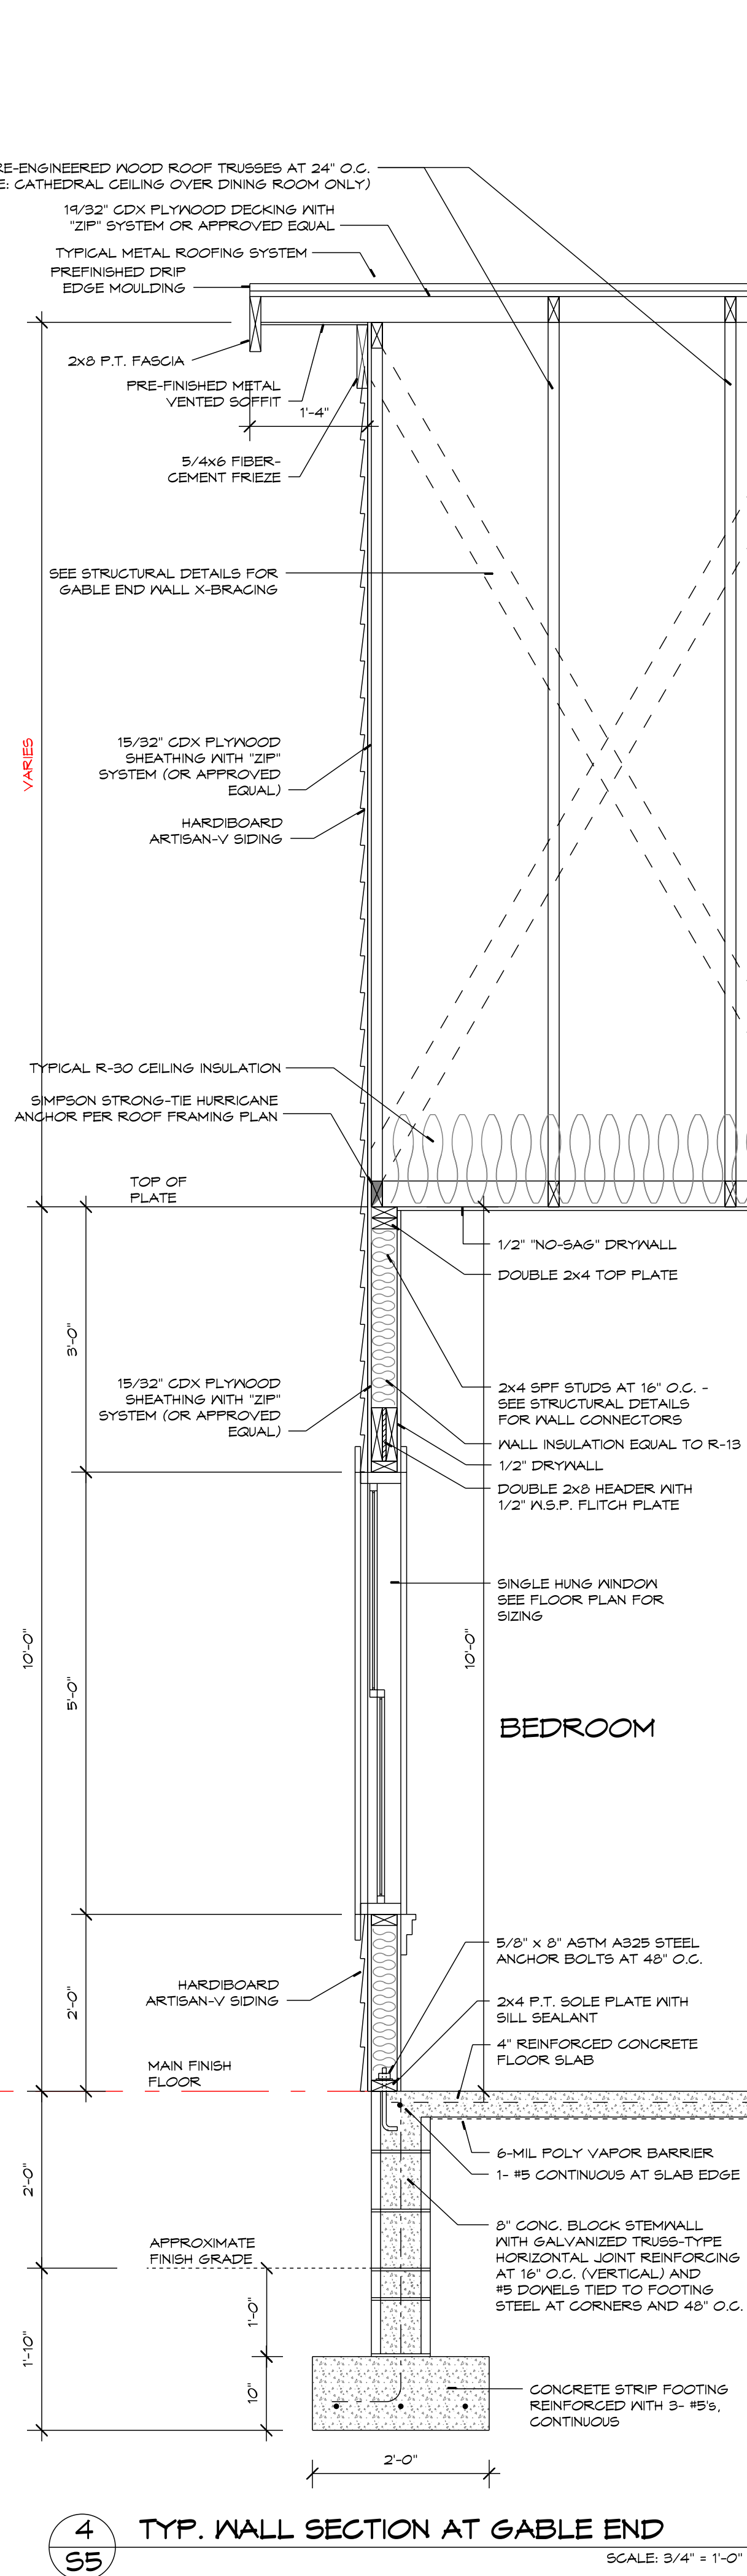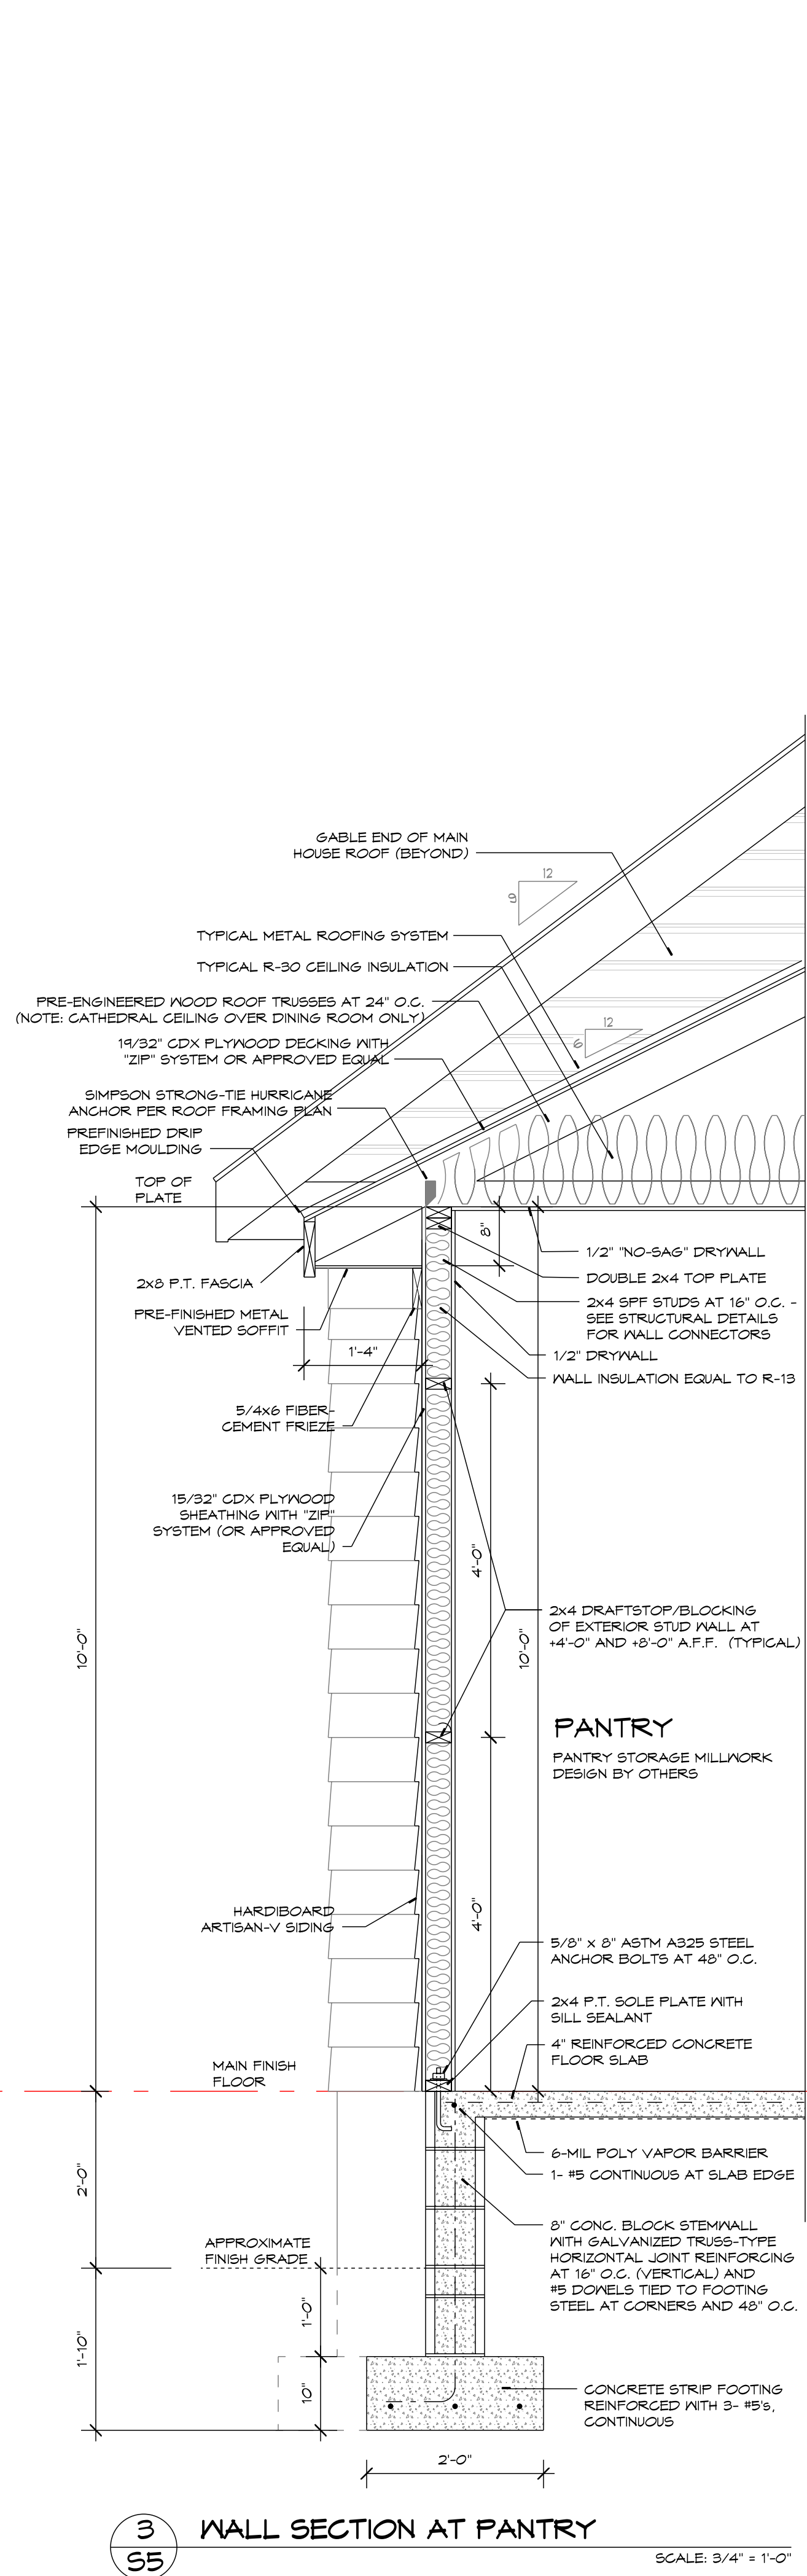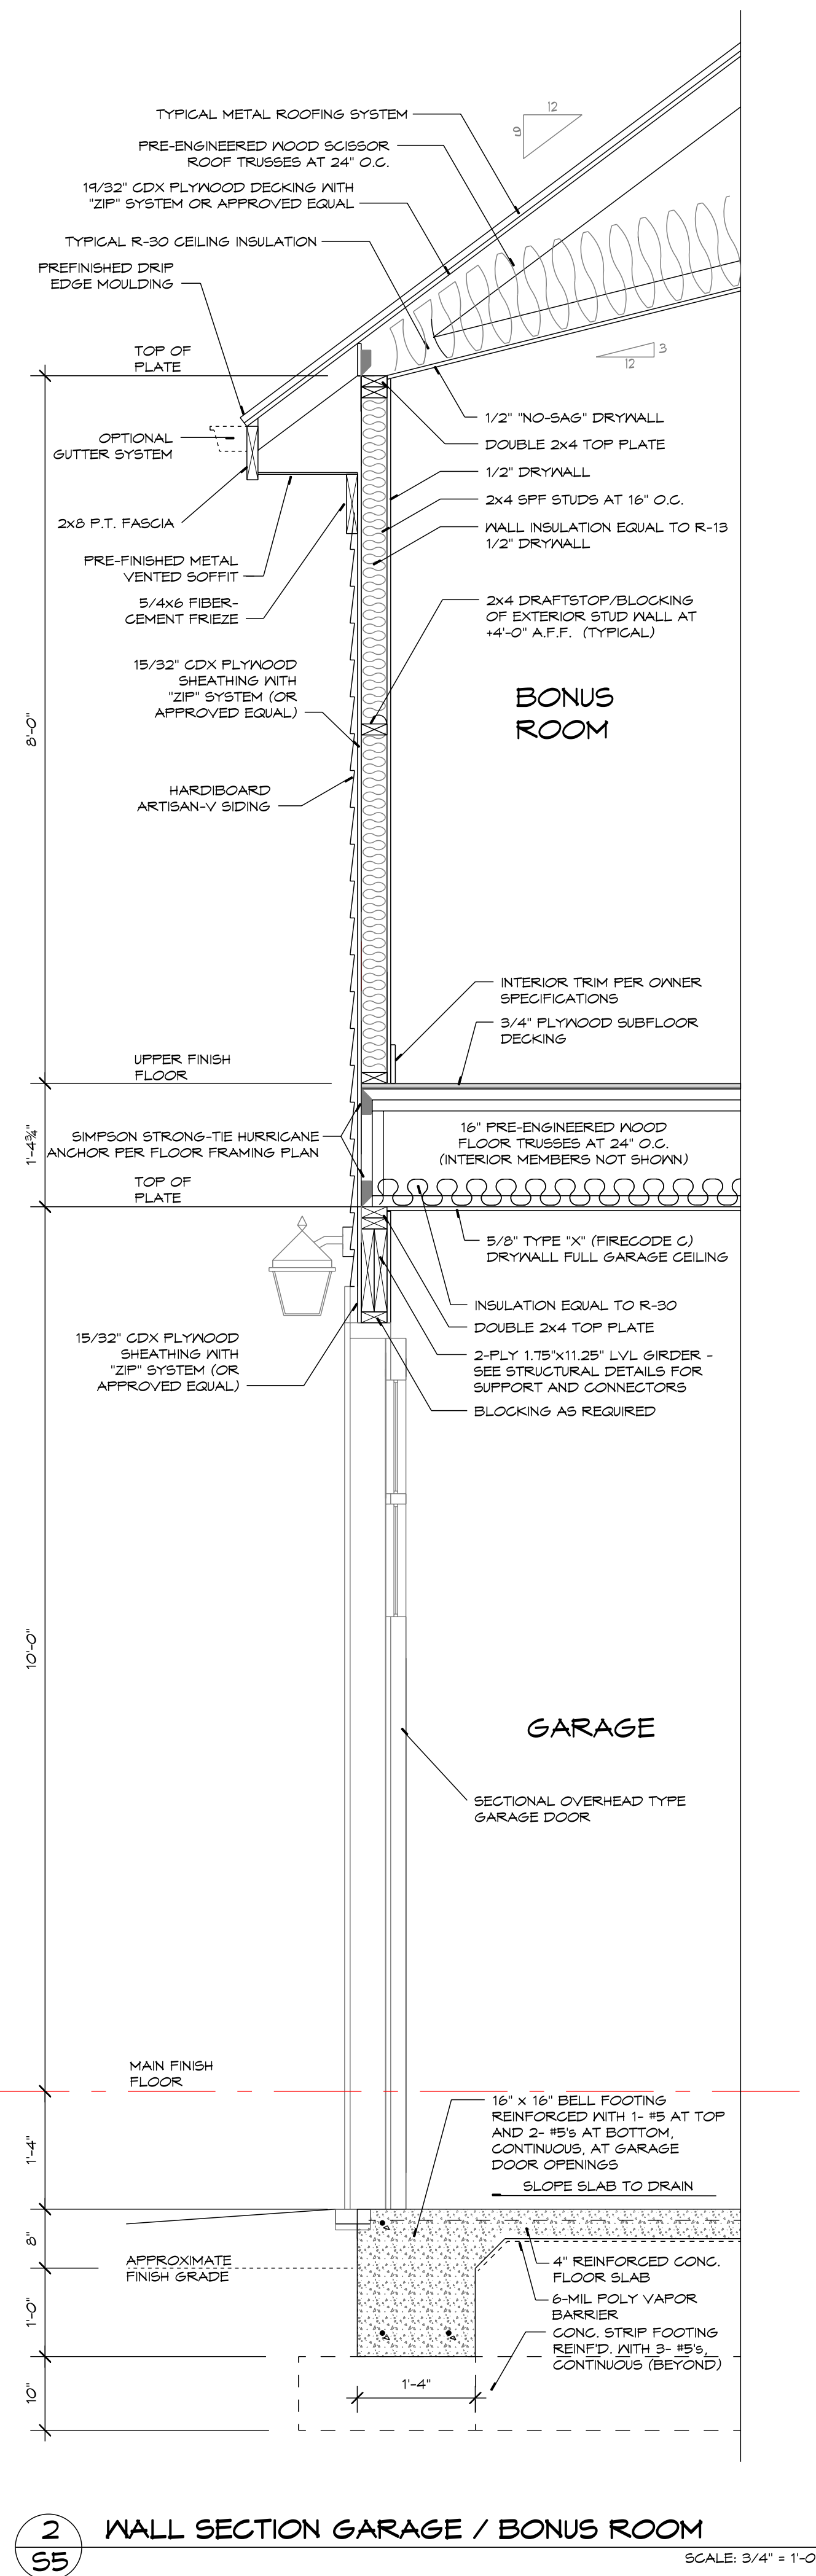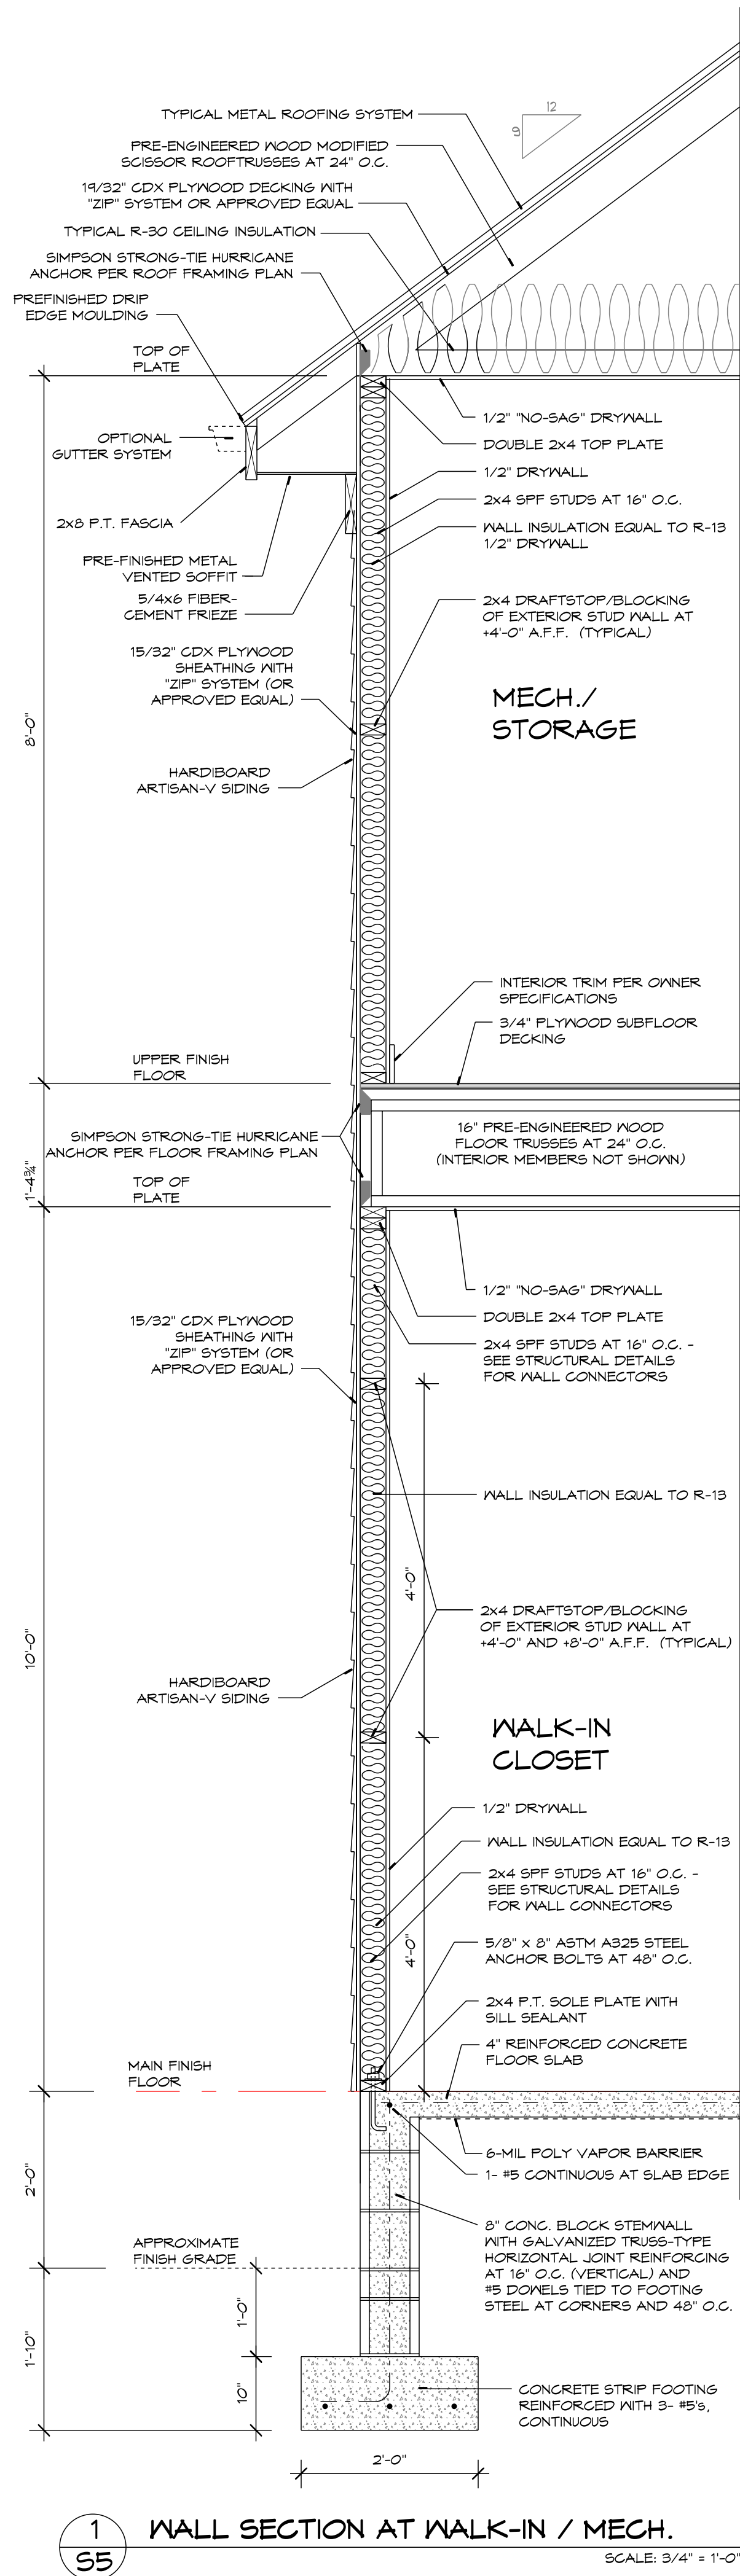

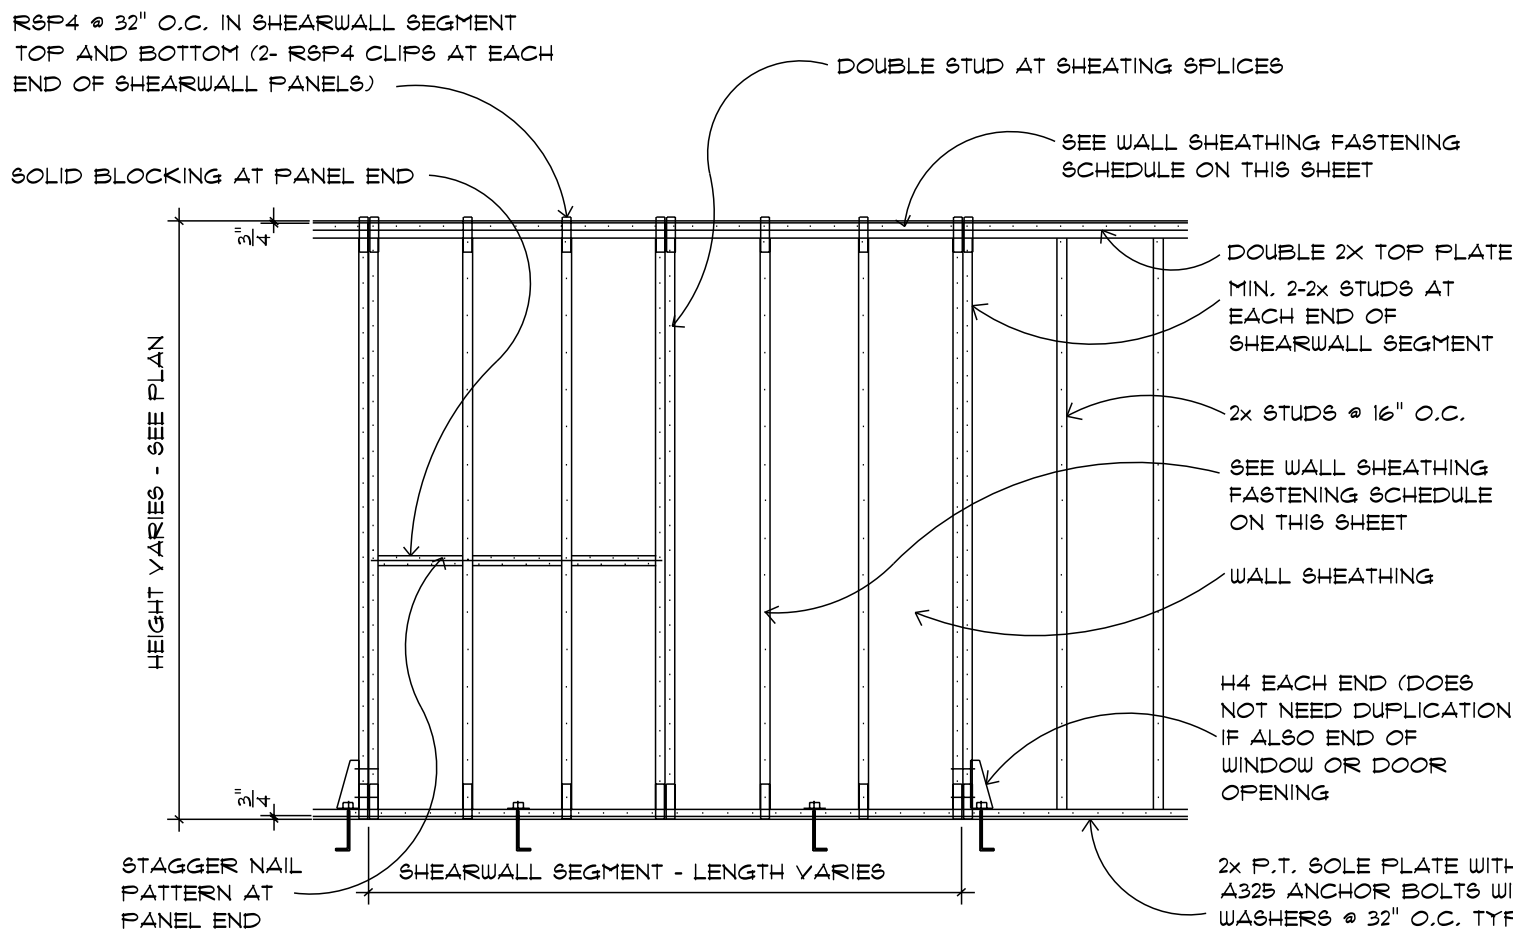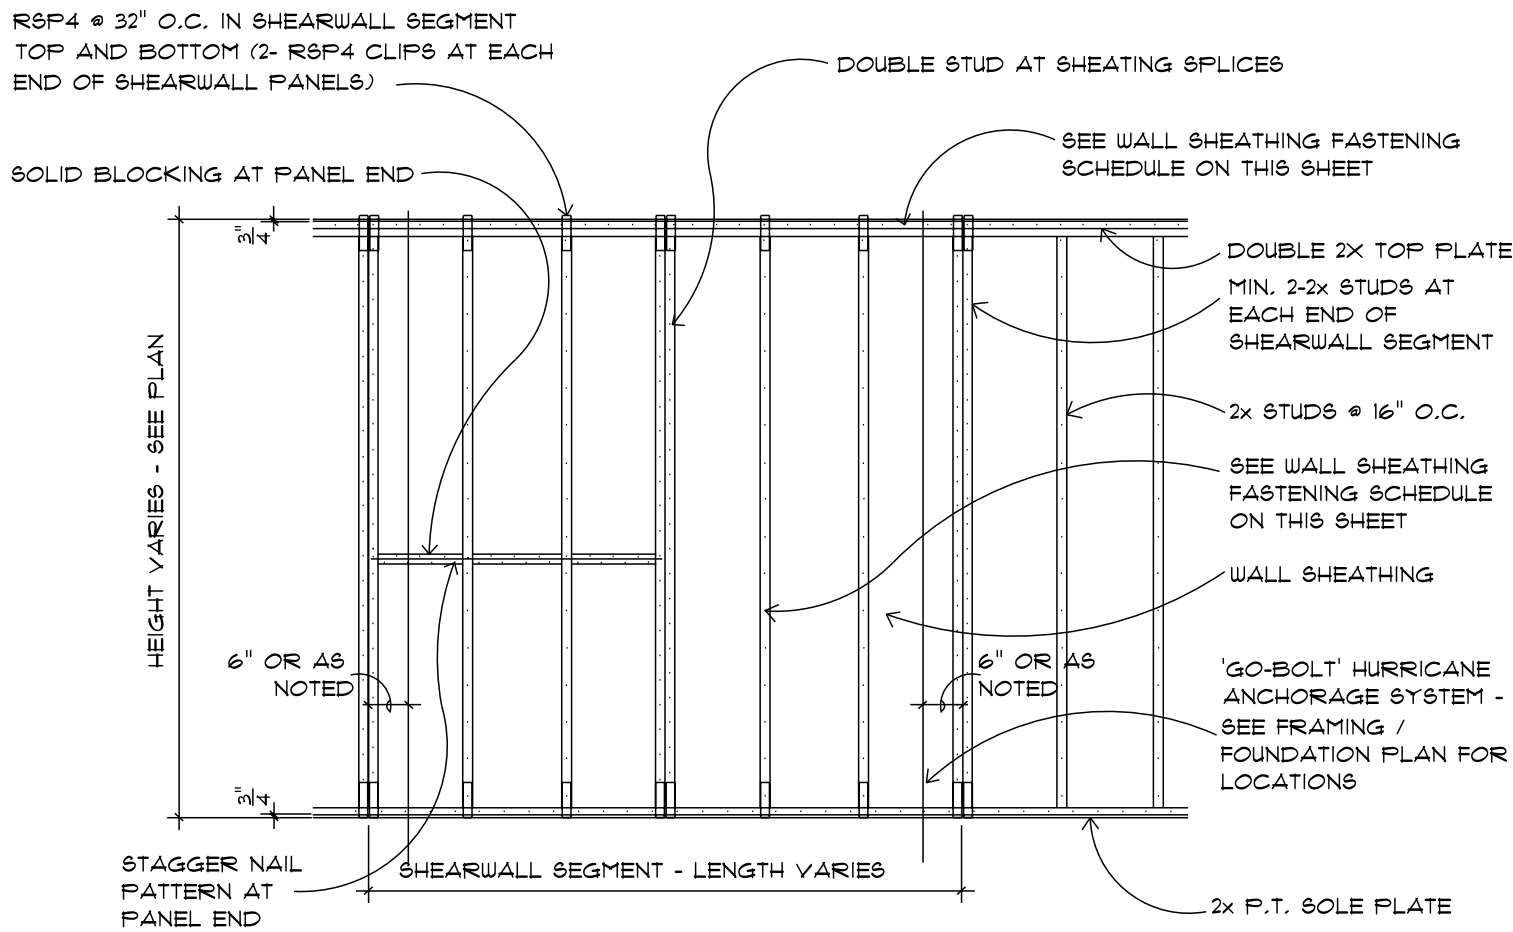


NOTES: 1) IF WALL SEGMENT SITS ON WOOD FLOOR SYSTEM AND NOT DIRECTLY ON CONCRETE, EXTEND WSP SHEATHING TO COVER WOOD FLOOR SYSTEM WITH CONTINUOUS SHEET OVER WALL-TO-FLOOR JUNCTION. NAILING PATTERN UNCHANGED.

2) AS ALTERNATE TO EMBEDDED ANCHORS USE 3/8" X 6" WEDGE ANCHOR WITH MANUFACTURE SUPPLIED WASHER.

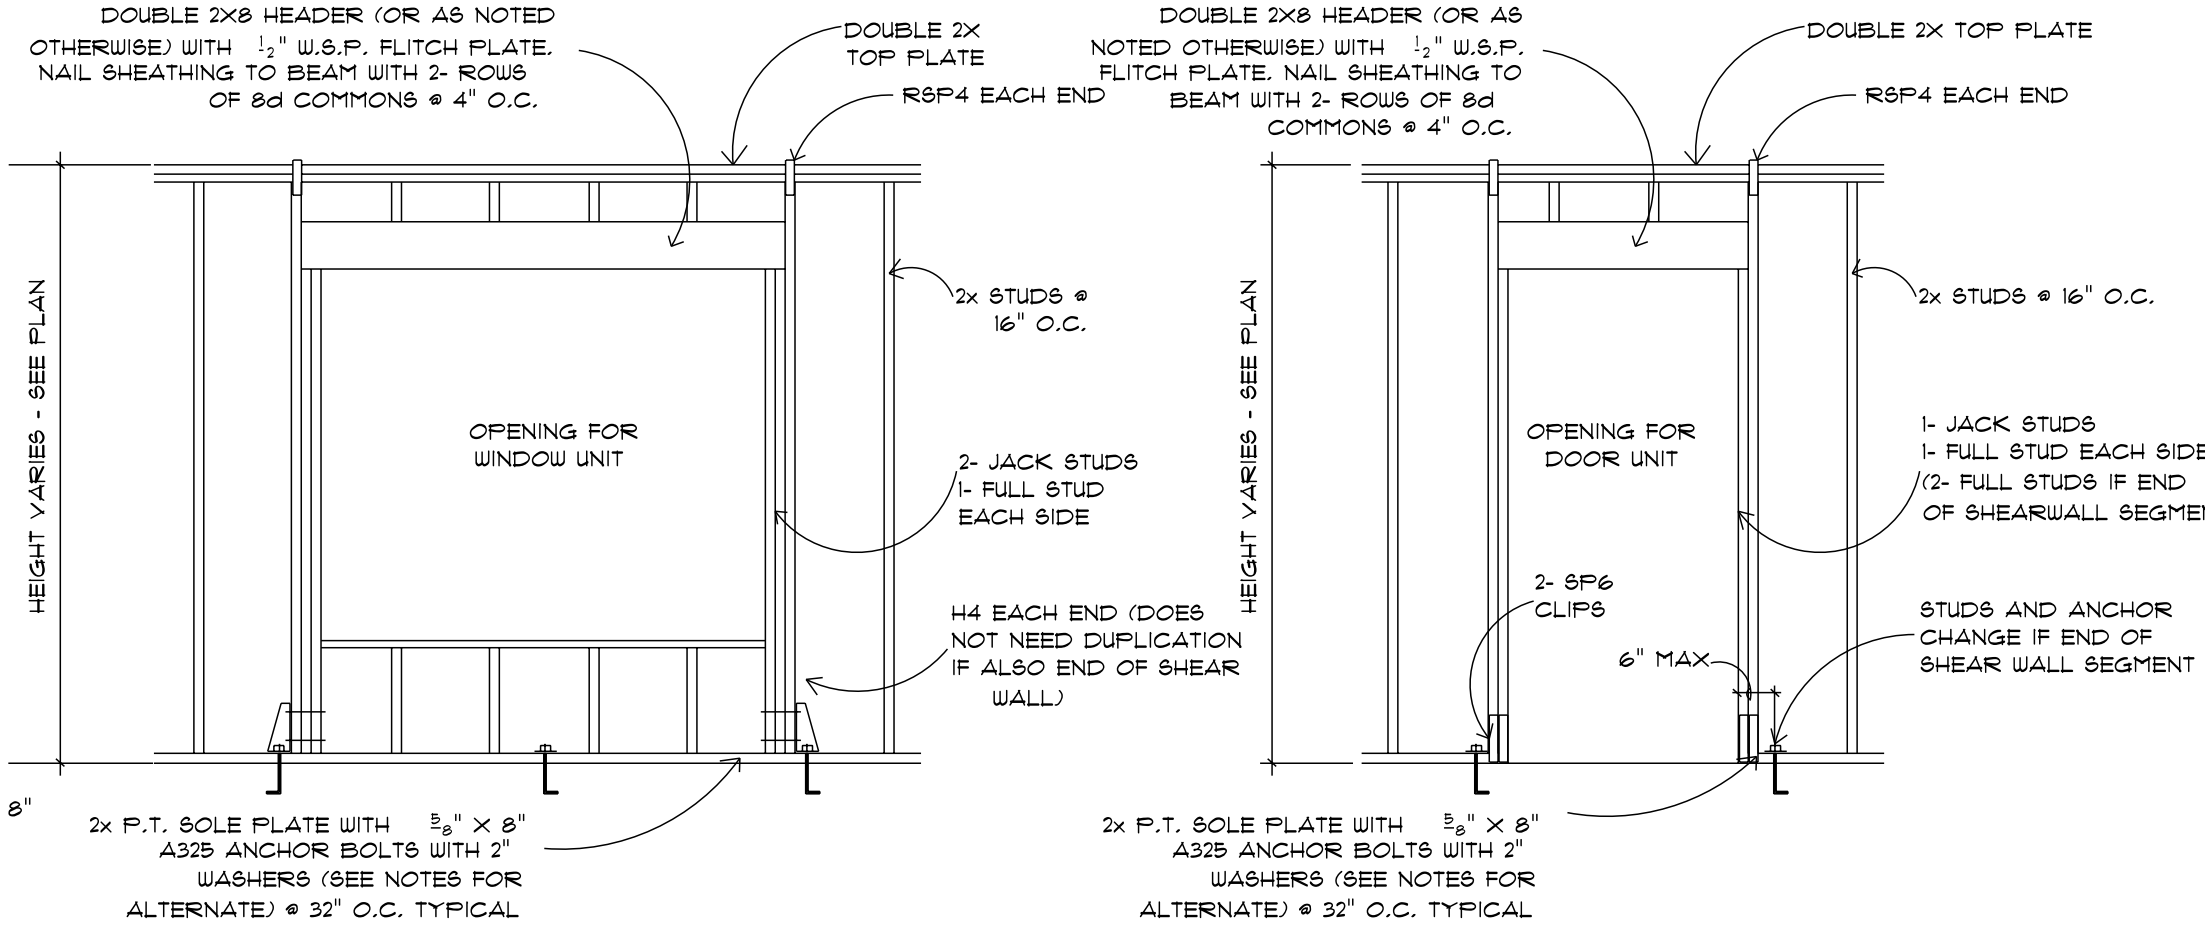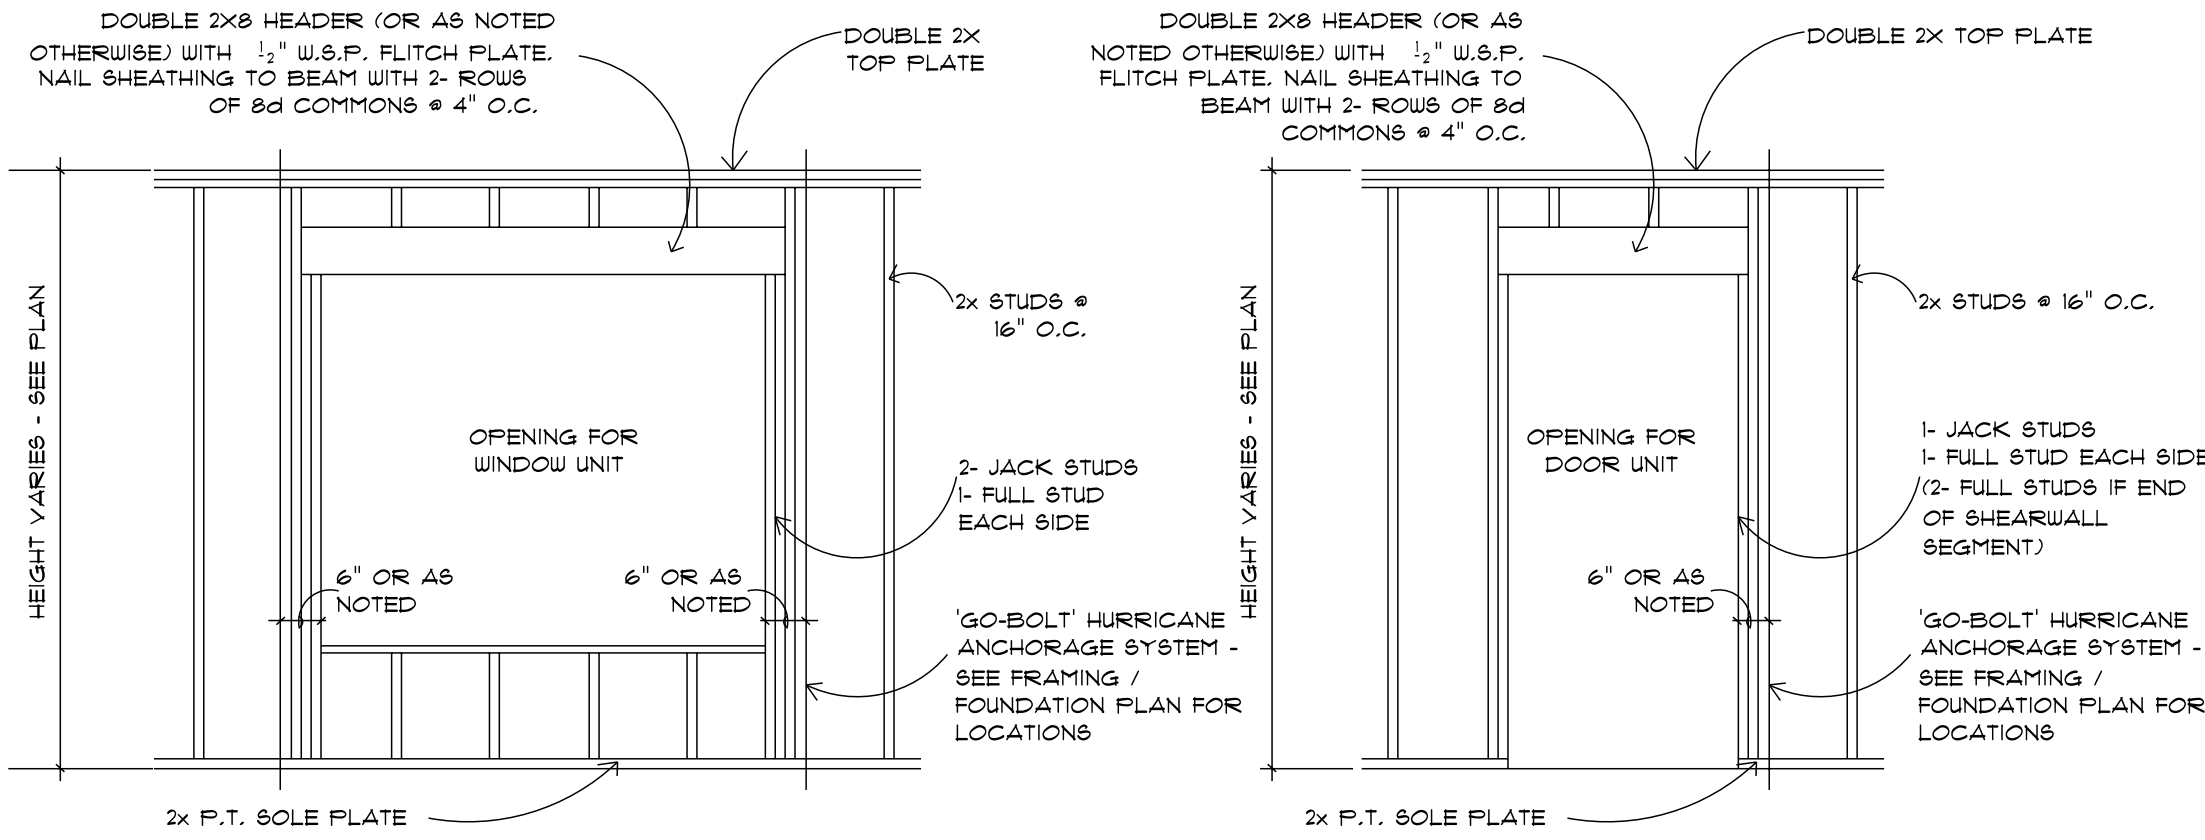


2x P.T. SOLE PLATE WITH 3/8" X 8" A325 ANCHOR BOLTS WITH 2" WASHERS (SEE NOTES FOR ALTERNATE) @ 32" O.C. TYPICAL

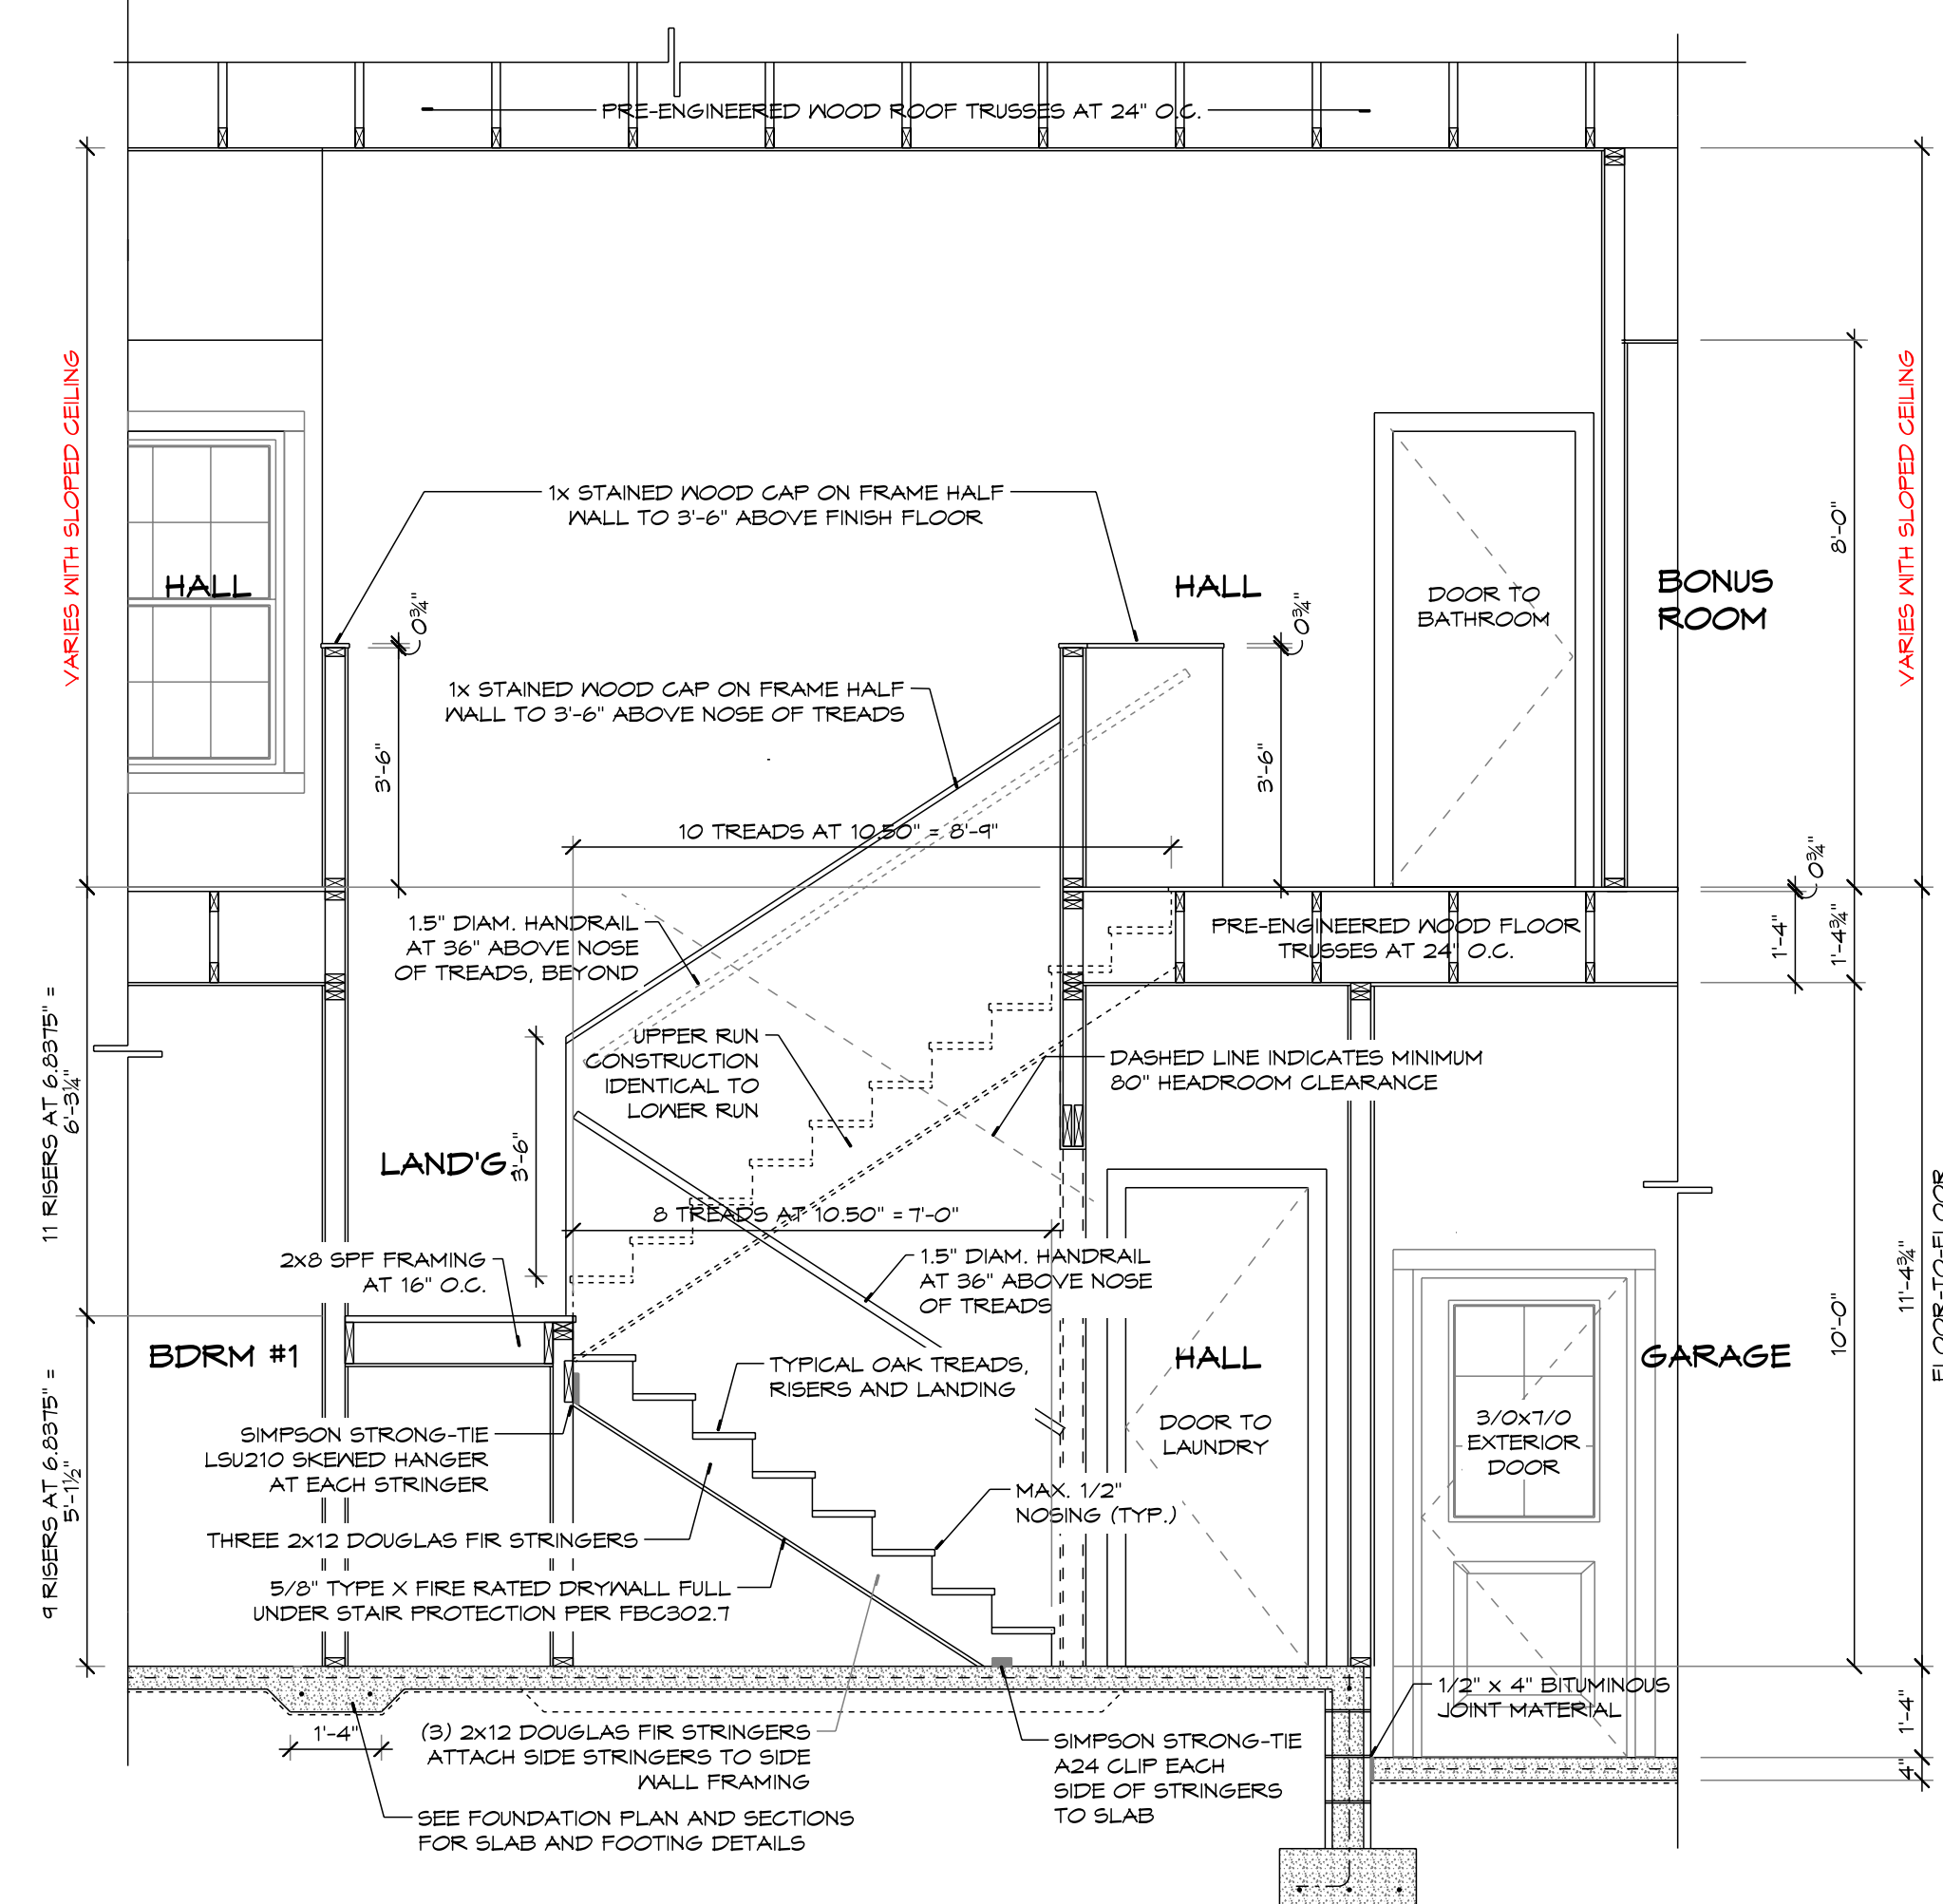

2 S6 STAIRCASE SECTION

SCALE: 3/8" = 1'-0"

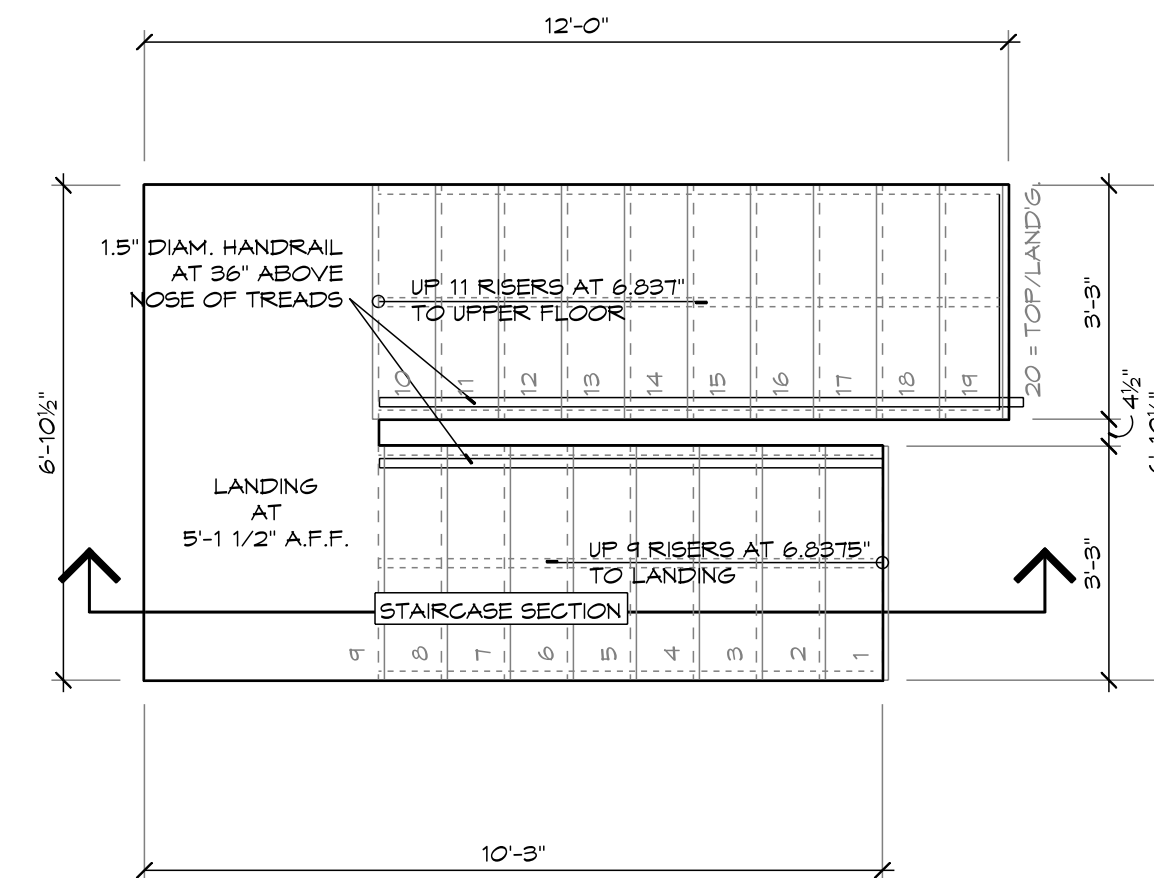

1 S6 STAIRCASE FINISH DIMENSIONED PLAN

SCALE: 3/8" = 1'-0"

DATE	REMARKS
10/10/22	

E. DEAN BOLARIS, AR0012565

E. DEAN BOLARIS, P.A., AIA
FLORIDA LICENSED ARCHITECT
7911 THURMOND COURT
WINTER PARK, FL 32817
Phone (407) 797-6824
EMAIL: dbolaris@cfl.rr.com

PLANS PREPARED BY AND UNDER THE DIRECT SUPERVISION OF
E. DEAN BOLARIS, P.A., AIA
AND E. DEAN BOLARIS

PARCEL NUMBER

A Private Residence for
PAUL AND LESLIE McDANIEL

SHEET NUMBER

S6

NOT TO SCALE