

3398 SW CUSTOM MADE CL
LAKE CITY, FL 32056

JONES SHED
LAKE CITY, FL 32056

Design Services, Inc.
RESIDENTIAL AND COMMERCIAL DESIGN
1311 W. MARVIN ST. LONGWOOD, FL 32750
(407) 462-4489

A line drawing of a barn. The barn has a gabled roof with a small chimney on the left side. The main body of the barn is covered in horizontal wooden planks. In the center of the barn, there is a square window with a thick frame. Inside the window frame, there is a large 'X' shape, likely representing a cross or a support structure. The drawing is simple and uses black outlines on a white background.

[illegible]

ABV.	ABOVE	E.J.	EXPANSION JOINT	MAS.	MASONRY	R.D.	ROOF DRAIN
ACT.	ACoustICAL CEILING TILE	E.L.	ELECTRICAL	MATL.	MATERIAL	RTU	ROOF TOP UNIT
ADJ.	ADJUSTABLE	EL.ELEV.	ELEVATION	MAX.	MAXIMUM	R.M.	ROOM
A.F.F.	ADJUSTED FINISHED FLOOR	EQUIP.	EQUIPMENT	MECH.	MECHANICAL	R.O.	ROUGH OPENING
AHU	AIR HANDLING UNIT	EQU.V.	EQUIPMENT	MFR	MECHANICAL, ELECTRICAL, PLUMBING	S.A.	SUPPLY
ALUM.	ALUMINUM	ESCAL.	ELECTRIC WATER HEATER	MET.	METAL	S.A.C.	SUSPENDED ACOUSTICAL CEILING
AND.	ANODIZED	E.W.C.	ESCALATOR	MFP	MANUFACTURER	SAN.	SANITARY
APPROX.	APPROXIMATE	EXT.	EXTERIOR	MIN.	MINIMUM	S.C.	SOLID CORE
ARCH.	ARCHITECTURAL	F.C.O.	FLOOR CLEAN OUT	MISC.	MISCELLANEOUS	S.F.	SQUARE FOOT
		F.D.	FLOOR DRAIN	M.O.	MASONRY OPENING	SIM.	SIMILAR
		F.S.	FLOOR SINK	M.S.G.	MANUFACTURER STANDARDS	SPEC.	SPECIFICATIONS
BD.	BOARD	F.E.	FIRE EXTINGUISHER	MTD.	MOUNTED	SPKLR.	SPRINKLER
BLDG.	BUILDING	F.F.	FIRE EXTINGUISHER AND CABINET			SQ.	SQUARE
BLK.	BLOCK	F.H.C.	FIRE HOSE CABINET	N.I.C.	NOT IN CONTRACT	S/S	STAINLESS STEEL
BLKG.	BLOCKING	F.I.C.	FINISH	NONCOM.	NONCOMBUSTIBLE	STRUCT.	STRUCTURAL
BM	BEAM	FLR.	FLOOR	N.T.S.	NOT TO SCALE	STD.	STANDARD
B.F.F.	BELOW FINISHED FLOOR	FLUR.	FLUORESCENT	O.C.	ON CENTER	STL.	STEEL
BOT.	BOTTOM	FTG.	FOOTING	O.D.	OVERFLOW DRAIN	SUSP	SUSPENDED
		GA.	GAUGE	O.H. DR.	OVERHEAD DOOR.	S&R	SHELF AND ROD
CLG.	CEILING	GALV.	GALVANIZED	OPG.	OPENING	THK.	THICK
C.J.	CONTROL JOINT	G.C.	GENERAL CONTRACTOR	PL.	PLATE	T.O.S.	TOP OF STEEL
C	CENTER LINE	G.F.I.	GROUND FAULT INTERCEPTOR	PLM.	PLASTIC LAMINATE	T.O.W.	TOP OF WALL
C.M.U.	CLEAN OUT	G.I.	GALVANIZED IRON	PLAM.	PLASTER	TRO.	TREAD
COL.	COLUMN	GND.	GROUND	PLAS.	PLYWOOD	TYP.	TYPICAL
CONTIN.	CONTINUOUS	GYP.	GYP-SUM	PLYMD.	PANE	U.N.O.	UNLESS NOTED OTHERWISE
CONTR.	CONTRACTOR	HDWD.	HARDWOOD	P.O.B.	POINT OF BEGINNING	V.C.T.	VINYL COMPOSITION TILE
CONC.	CONCRETE	HDR.	HARDWARE	POL.	POLISHED	VERT.	VERTICAL
CT	CERAMIC TILE	H.C.	HANDICAP	PREFAB.	PREFABRICATED	VEST.	VESTIBULE
CW	COLD WATER	H.S.	HANDSINK	P.T.	PRESSURE TREATED	V.I.F.	VERIFY IN FIELD
		H.M.	HOLLOW METAL	P.S.F.	POUNDS PER SQUARE FOOT		
DBL.	DOUBLE	HOR.	HORIZONTAL	P.S.I.	POUNDS PER SQUARE INCH		
DEG.	DEGREE	H.P.	HIGH POINT	PT	POINT		
DEPT.	DEPARTMENT	HR.	HOOR	QT	QUARRY TILE	W/	WITH
DET.	DETAIL	HT.	HEIGHT	R	RISER	W/O	WITH OUT
DIAM.	DIAMETER	HW	HOT WATER	R/	RETURN AIR	W.C.O.	WALL CLEAN OUT
DN.	DOWN	I.D.	INSIDE DIAMETER	REBAR	REINFORCING BAR	W.C.	WATER CLOSET
DS	DOWN SPOUT	INCAND.	INCANDESCENT	RECEPT.	RECEPTACLE	WD.	WOOD
DWG.	DRAWING	INSUL.	INSULATION	REF.	REFERENCE	WH.	WATER HEATER
		JAN.	JANITOR	REF.	REFERENCE	WT	WEIGHT
EA.	EACH	JST.	JOST	REINF.	REINFORCED	W.W.F.	WELDED WIRE FABRIC
EL.F.S.	EXTERIOR FINISH SYSTEM	JST.	JOST	REQ'D	REQUIRED	W.W.M.	WELDED WIRE MESH
						YD	YARD

INTERIOR ELEVATIONS	DOOR NUMBER INDICATION
WALL SECTIONS	ROOM NUMBER Rm. NAME ROOM NAME
BUILDING SECTIONS	EXTERIOR WALL TYPES
DRAWING NO. → SHEET NO. → EXTERIOR ELEVATIONS	FEO- FIRE EXTINGUISHER
KEYNOTES	WALL / PARTITION TYPE IDENTIFICATION
REVISIONS	EL. 0'-00' AFF. REF. POINT ELEVATION DATUM POINT
ENLARGED DETAILS OR FLOOR PLAN	FLOOR PLAN SCALE: 1/4" = 1' DRAWING TITLE


NARRATIVE:
THE PURPOSE OF THESE PLANS IS TO
PROVIDE CONSTRUCTION DRAWINGS
FOR A WOOD POST FRAME BUILDING.



Digitally signed
by William
Stuhrke
Date:
2022.06.24
09:11:30 -04'00'

ENGINEERING
William F. Stuhrke, PhD, P.E.
State of Florida PE # 22150
12215 Rebeccas Run Dr.
Winter Garden, FL 34787
Phone (407) 920-3119
wfstuhrke@gmail.com

JONES CITED

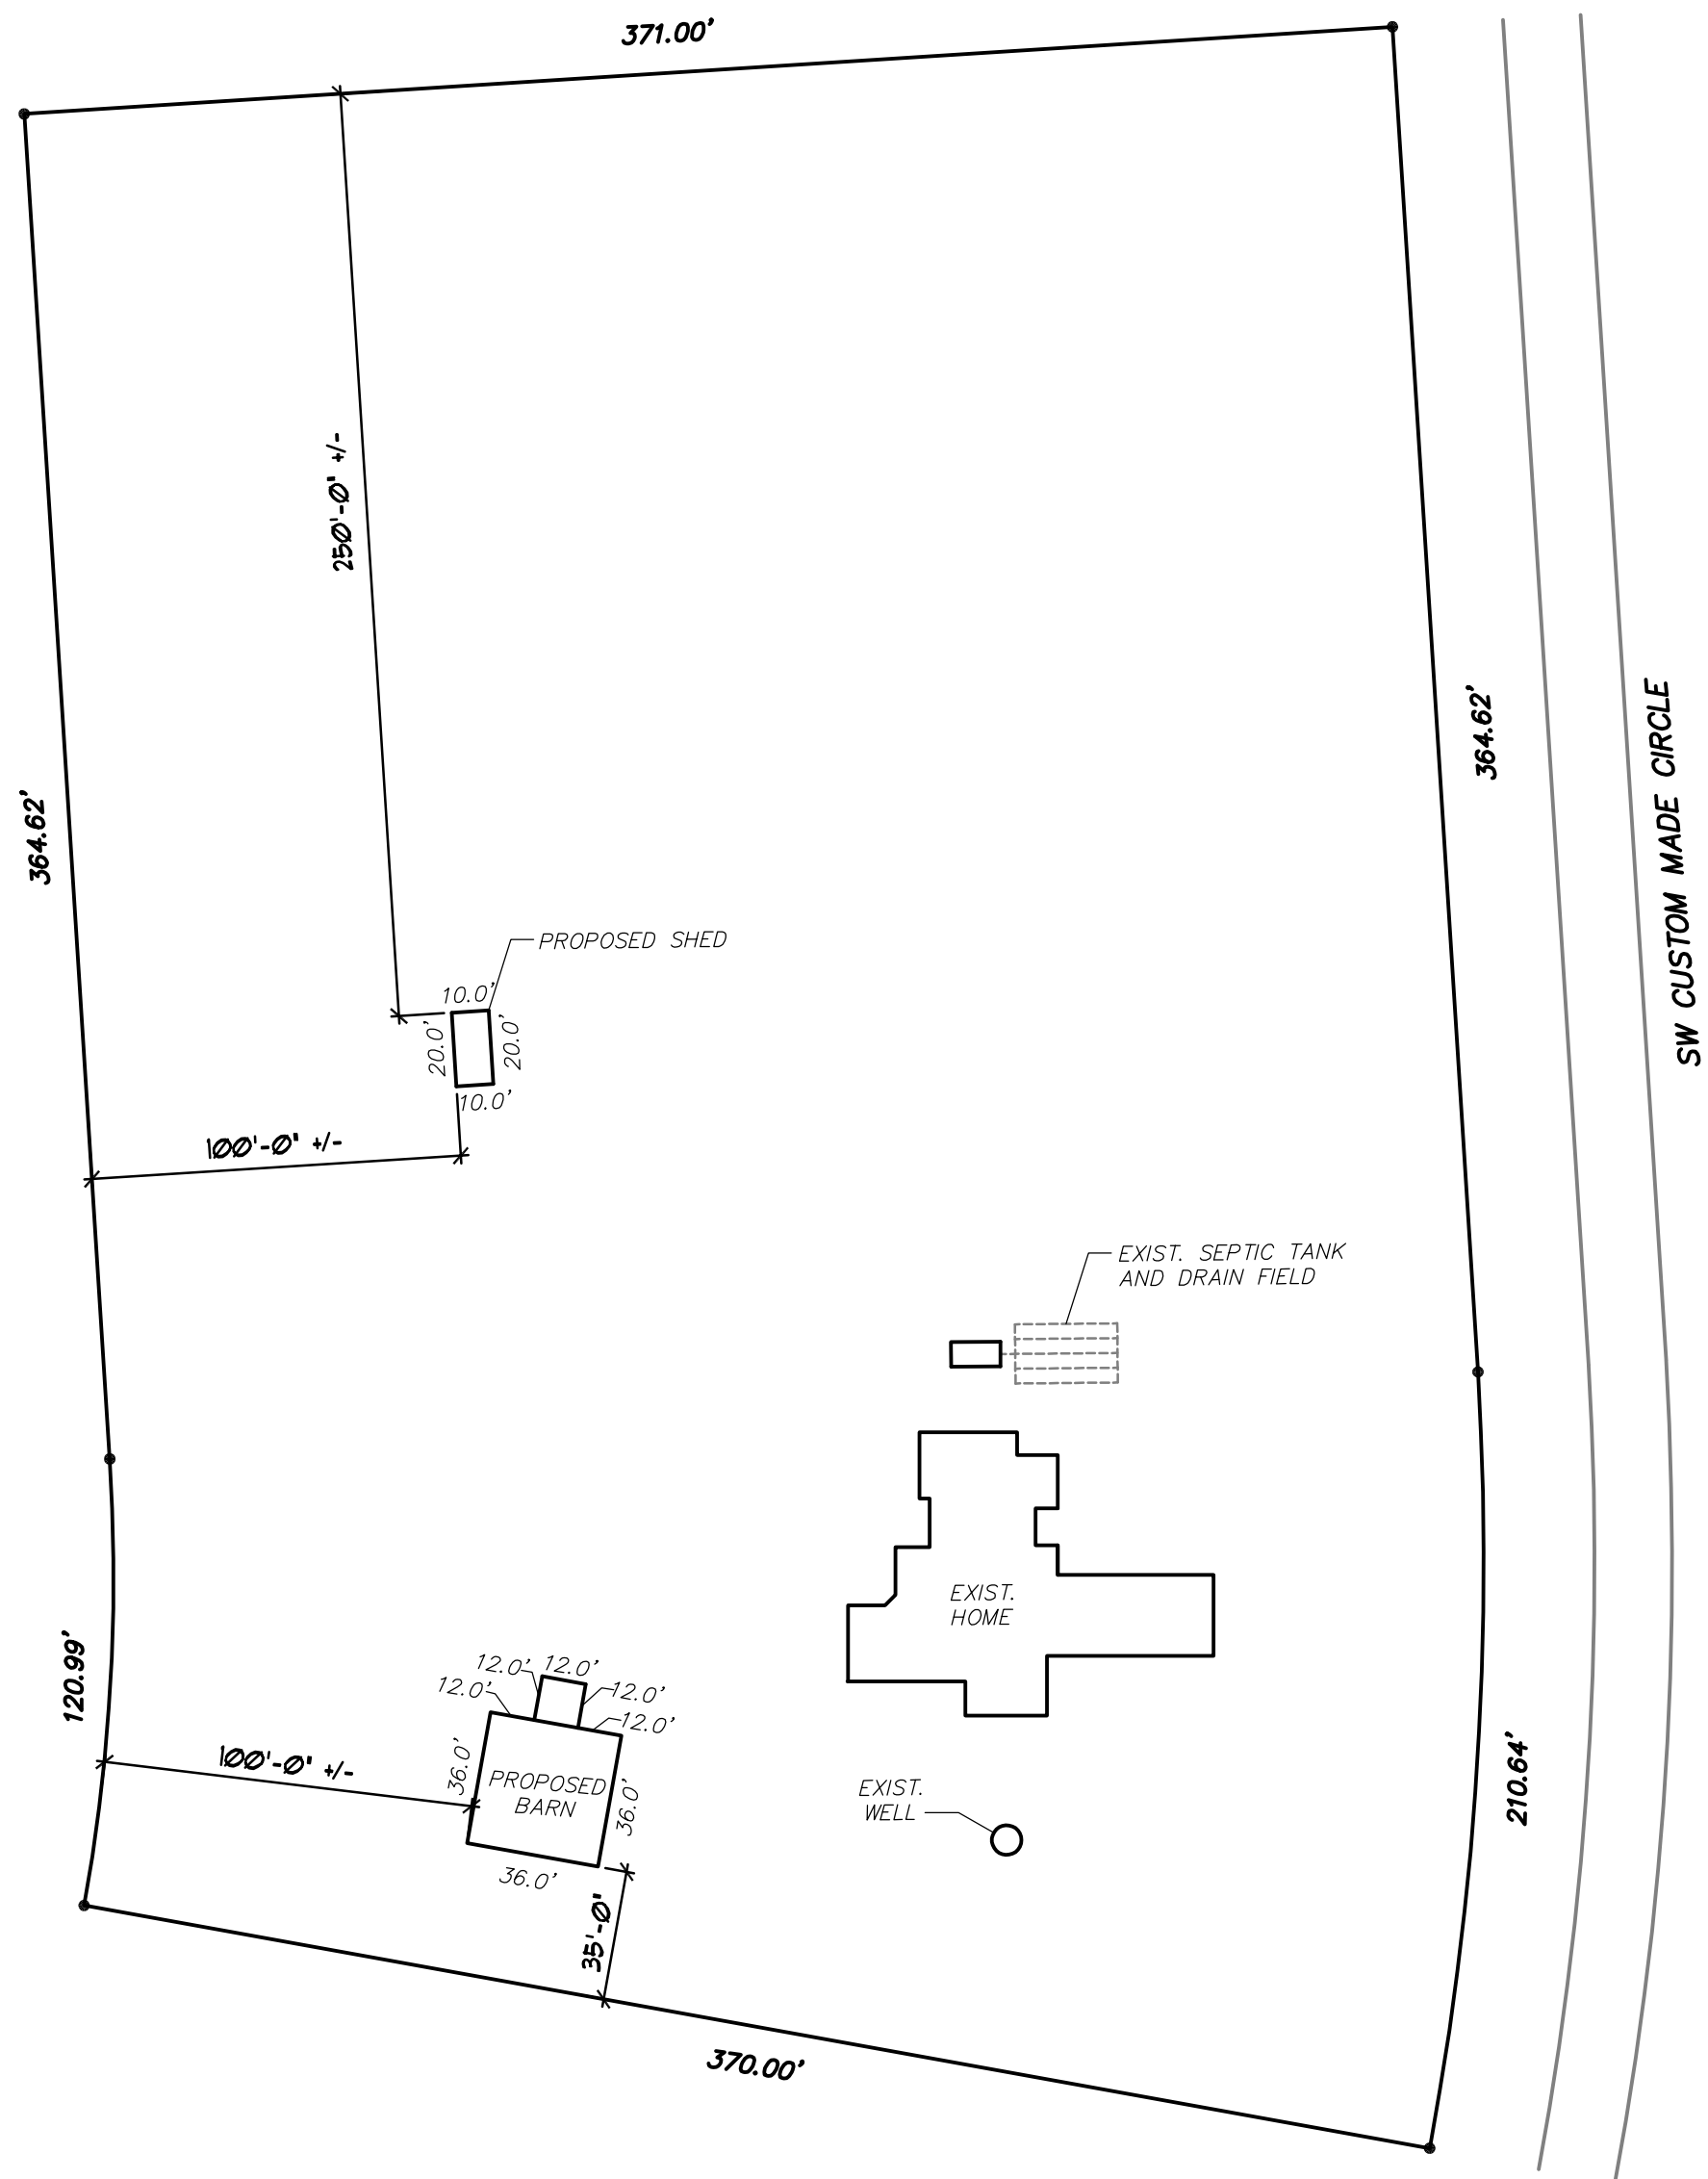

SITE PLAN

SCALE: 1" = 50'-0"

NOTE: THIS IS NOT A SURVEY. PURPOSE OF THIS PLAN IS TO LOCATE PROPOSED BUILDING ON PROPERTY.

LEGAL DESCRIPTION: LOT 46 OAKS OF LAKE CITY, PHASE I AS RECORDED IN PLAT BOOK 9, PAGES 46-52, OF THE PUBLIC RECORDS OF COLUMBIA COUNTY, FLORIDA.



This item has been electronically signed and sealed by William F. Stuhrke on the Date/Time stamp shown using a digital signature. Printed copies of the document are not considered signed and sealed and the signature must be verified on any electronic copies.

Digitally signed by William Stuhrke
Date: 2022.06.24 09:11:51 -04'00'

ENGINEERING
William F. Stuhrke, PhD, P.E.
State of Florida PE # 22150
12215 Rebeccas Run Dr.
Winter Garden, FL 34787
Phone (407) 920-3119
wfstuhrke@gmail.com

DRAWING NUMBER
202200063

Table with 3 columns: DATE, MARK, REMARK, BY. Multiple empty rows for revisions.

THIS STRUCTURE HAS BEEN DESIGNED TO MEET OR EXCEED THE 140 MPH Vx3 SECOND GUST AND 100 MPH Vw100 UNIFORM LOAD REQUIREMENTS OF THE FLORIDA BUILDING CODE 2010 EDITION AND AGC 1.



PROJECT: JONES SHED
3398 SW CUSTOM MADE CI.
LAKE CITY, FL 32056

SHEET TITLE
SITE PLAN

CHKD: DRAWN BY: MIKE D
PLOT DATE: 6/23/2022
DRAWING NAME: A0312150.dwg

SHEET NUMBER
A-01
OF

SIGN & SEAL

DRAWING NUMBER
202200063





William F. Stuhrke, PhD, P.E.
State of Florida PE # 22150
12215 Rebeccas Run Dr.
Winter Garden, FL 34787
Phone (407) 920-3119
wfstuhrke@gmail.com

DRAWING NUMBER
202200063

Greenleaf
Design Services, Inc.
1321 W. MARSHALL ST. LONGWOOD, FL 32759

SIGN & SEAL

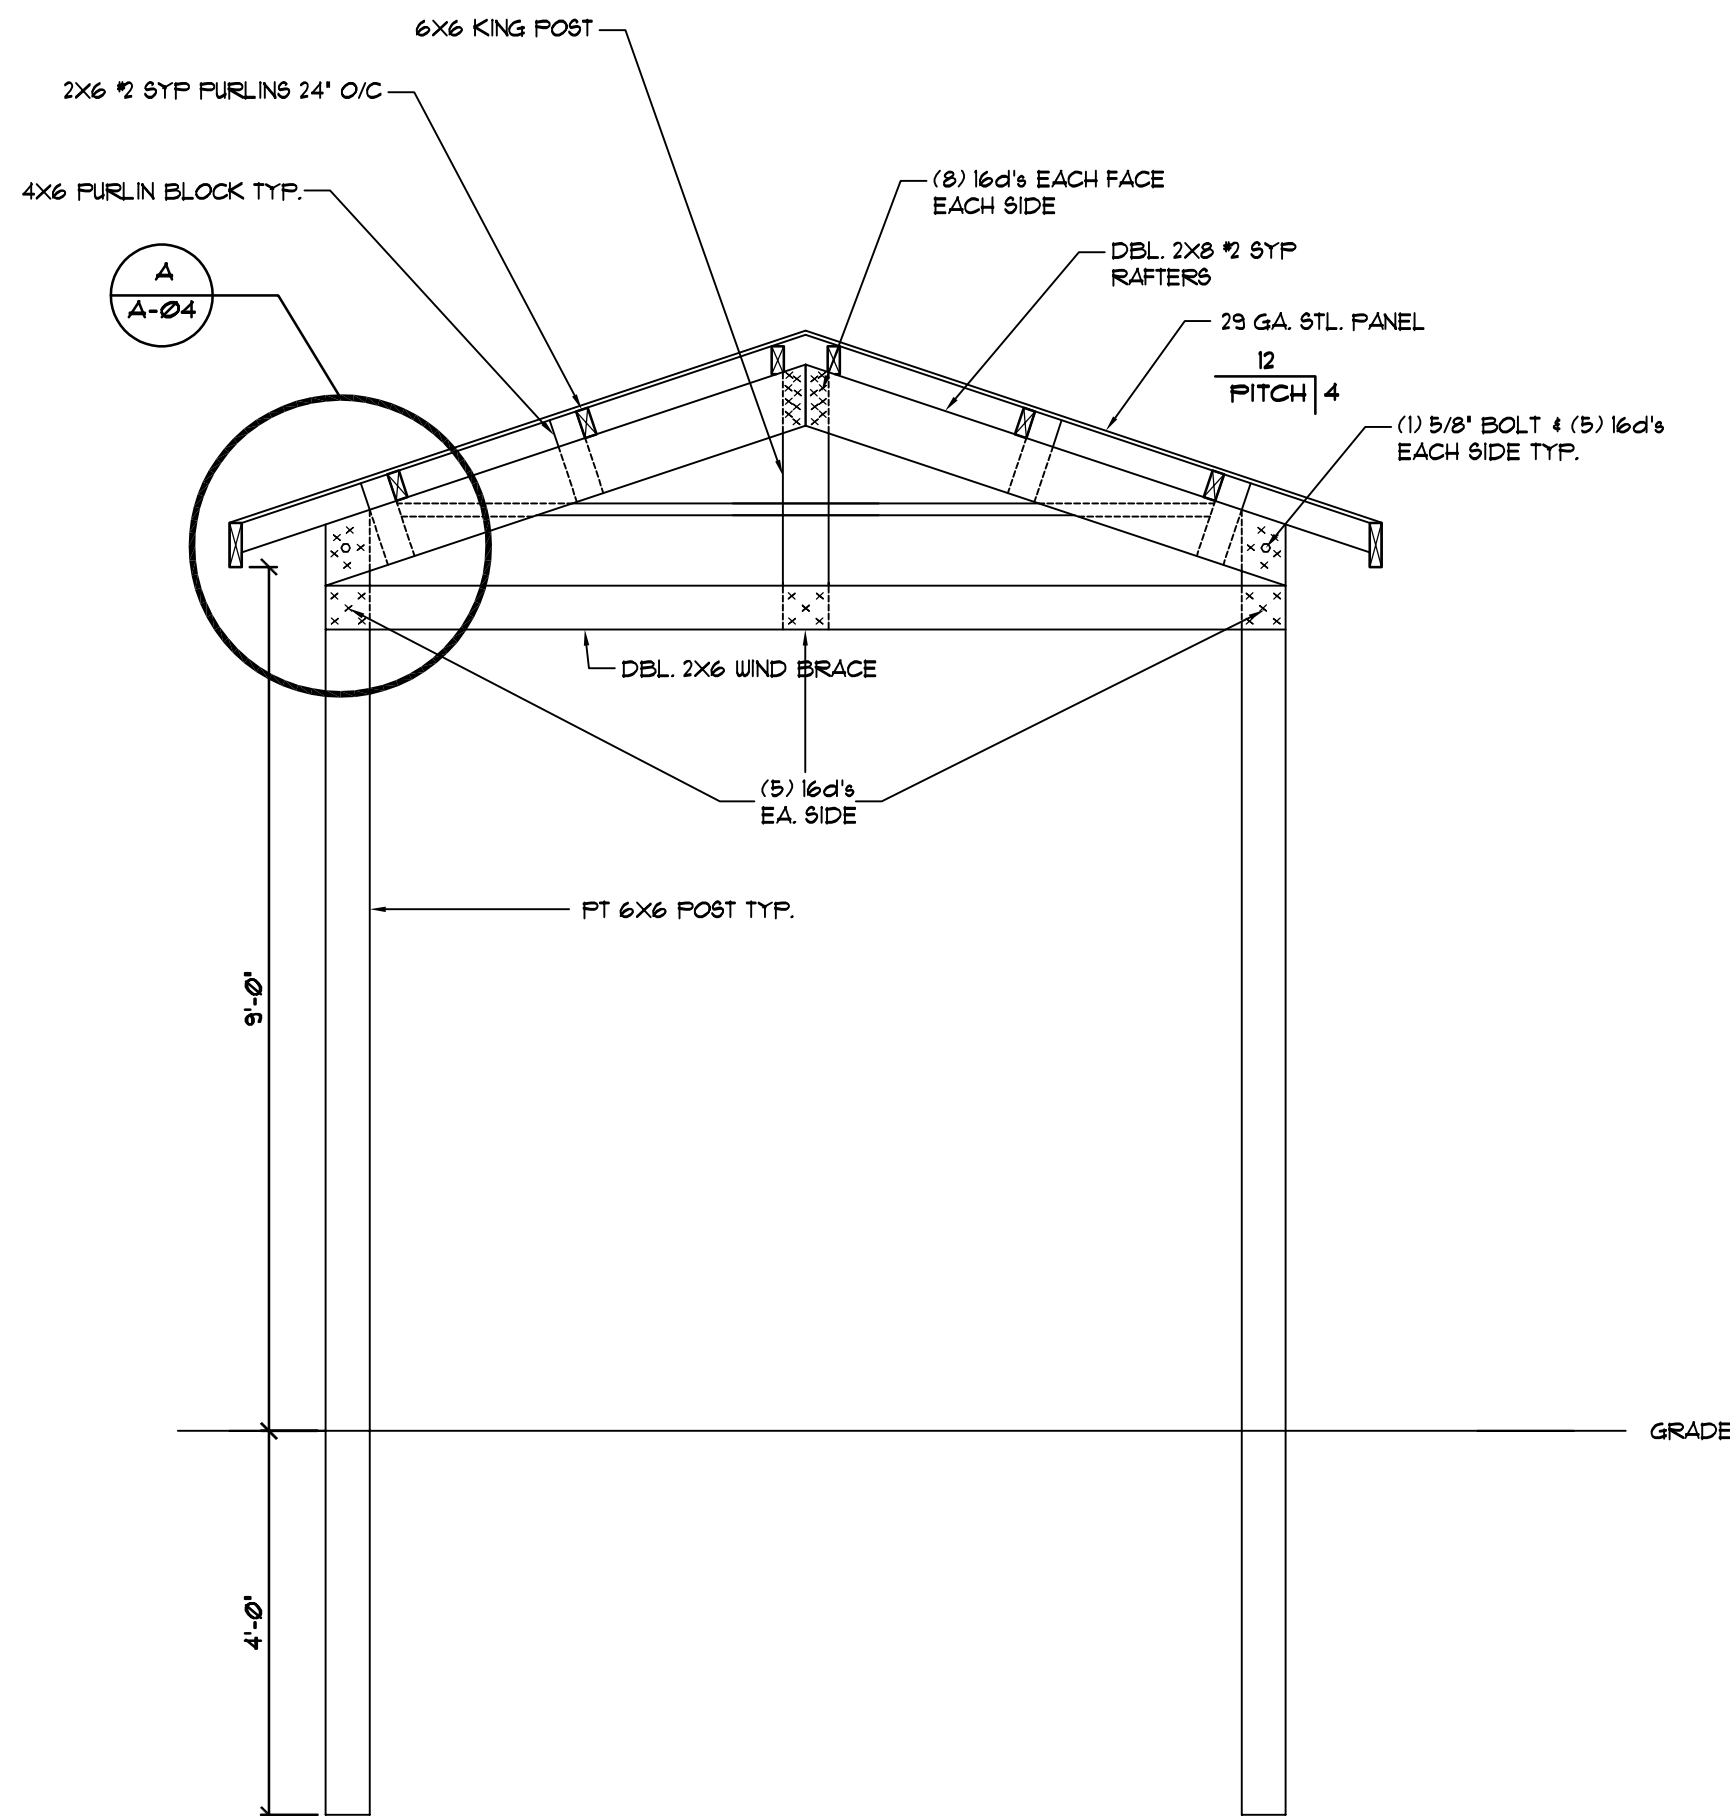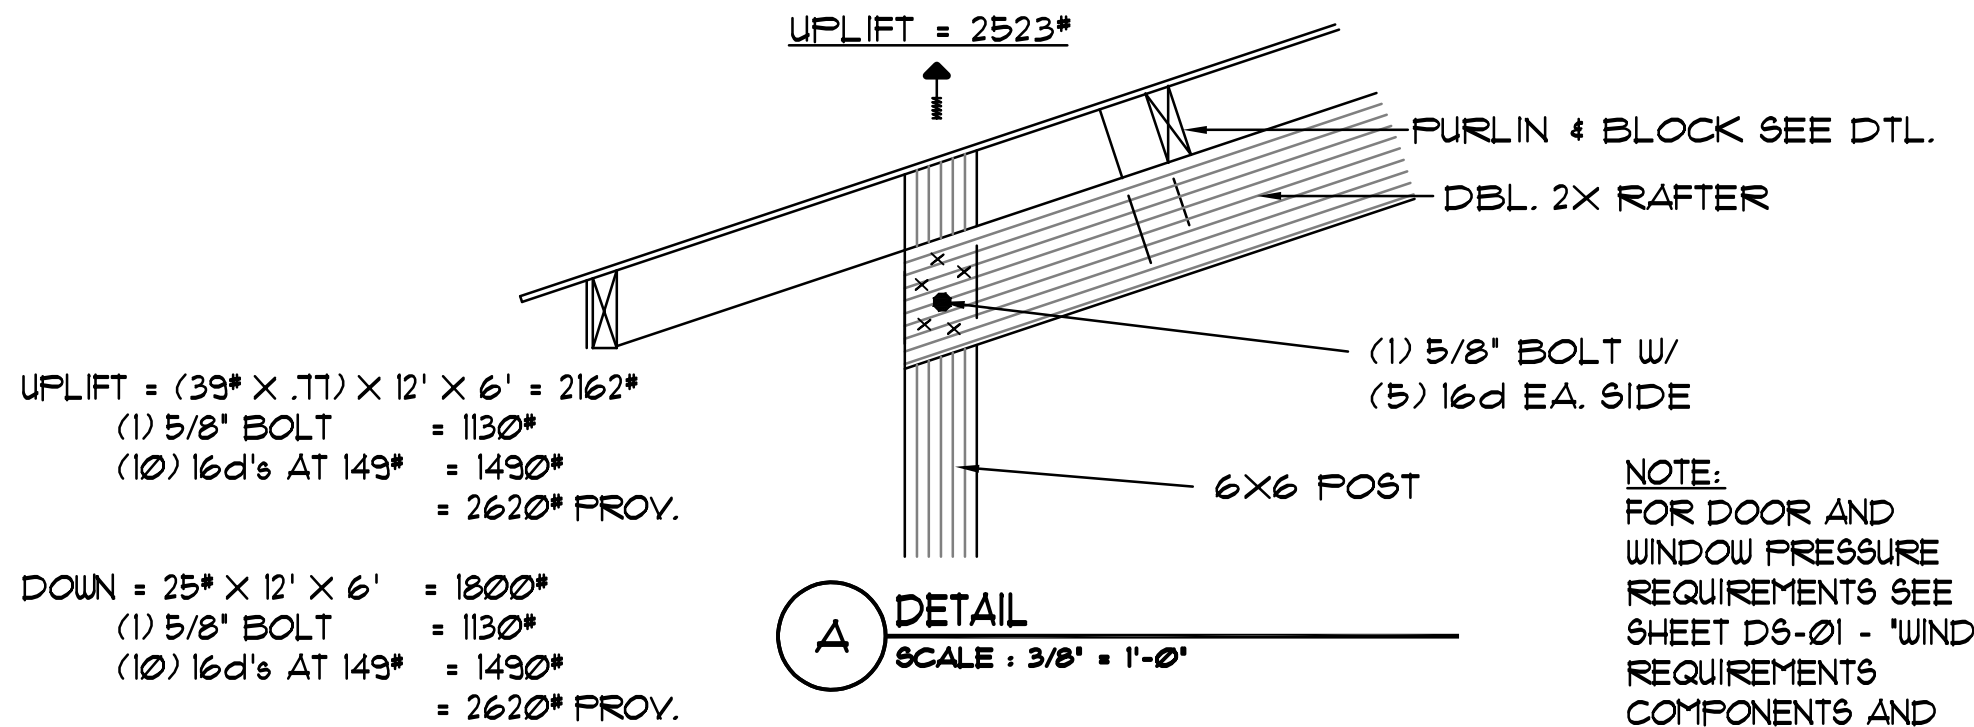

BUILDING SECTION
SCALE: 1/2" = 1'-0"



This item has been electronically signed
and sealed by William F. Stuhrike on the
Date/Time stamp shown using a digital
signature. Printed copies of the
document are not considered signed
and sealed and the signature must be
verified on any electronic copies.

Digitally signed
by William
Stuhrike
Date:
2022.06.24
09:12:52 -04'00'

ENGINEERING

William F. Stuhrike, PhD, P.E.
State of Florida PE # 22150
12215 Rebeccas Run Dr.
Winter Garden, FL 34787
Phone (407) 920-3119
wfstuhrike@gmail.com

DRAWING NUMBER
202200063

DATE	MARK	REMARK	BY

REVISIONS

THIS STRUCTURE HAS BEEN DESIGNED TO MEET OR EXCEED
THE 140 MPH Vx3 SECOND GUST AND 100 MPH Vw WIND
LOAD REQUIREMENTS OF THE FLORIDA BUILDING CODE 2010
EDITION AND AGC 1.

Greenleaf
DESIGN SERVICES, INC.
2010 AGC 1-08

PROJECT: JONES SHED
3398 SW CUSTOM MADE CL.
LAKE CITY, FL 32056

SHEET TITLE
BUILDING
SECTION

CHKD: DRAWN BY: MIKE D
PLOT DATE: 6/23/2022
DRAWING NAME: ACP-BUILDING SECTION.dwg

SHEET
NUMBER
A-04
- OF -

SIGN & SEAL



SIGN & SEAL