




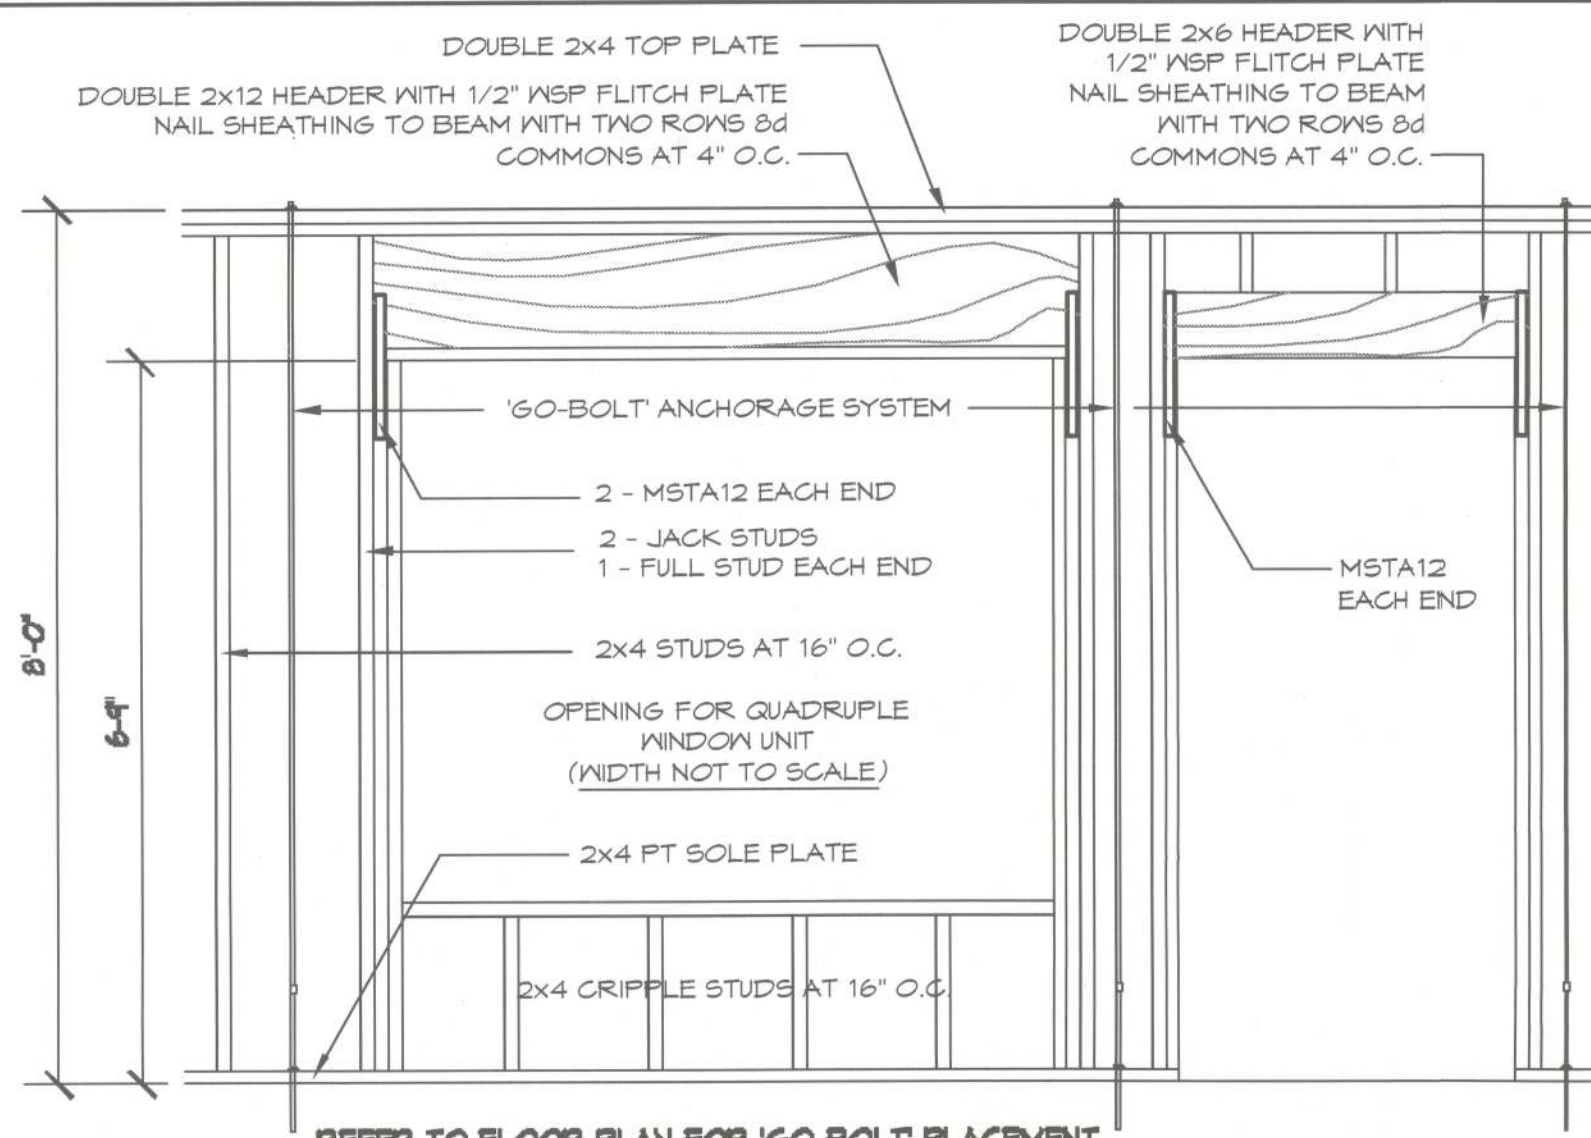


**WALL FRAMING SCHEMATIC**  
NOT TO SCALE

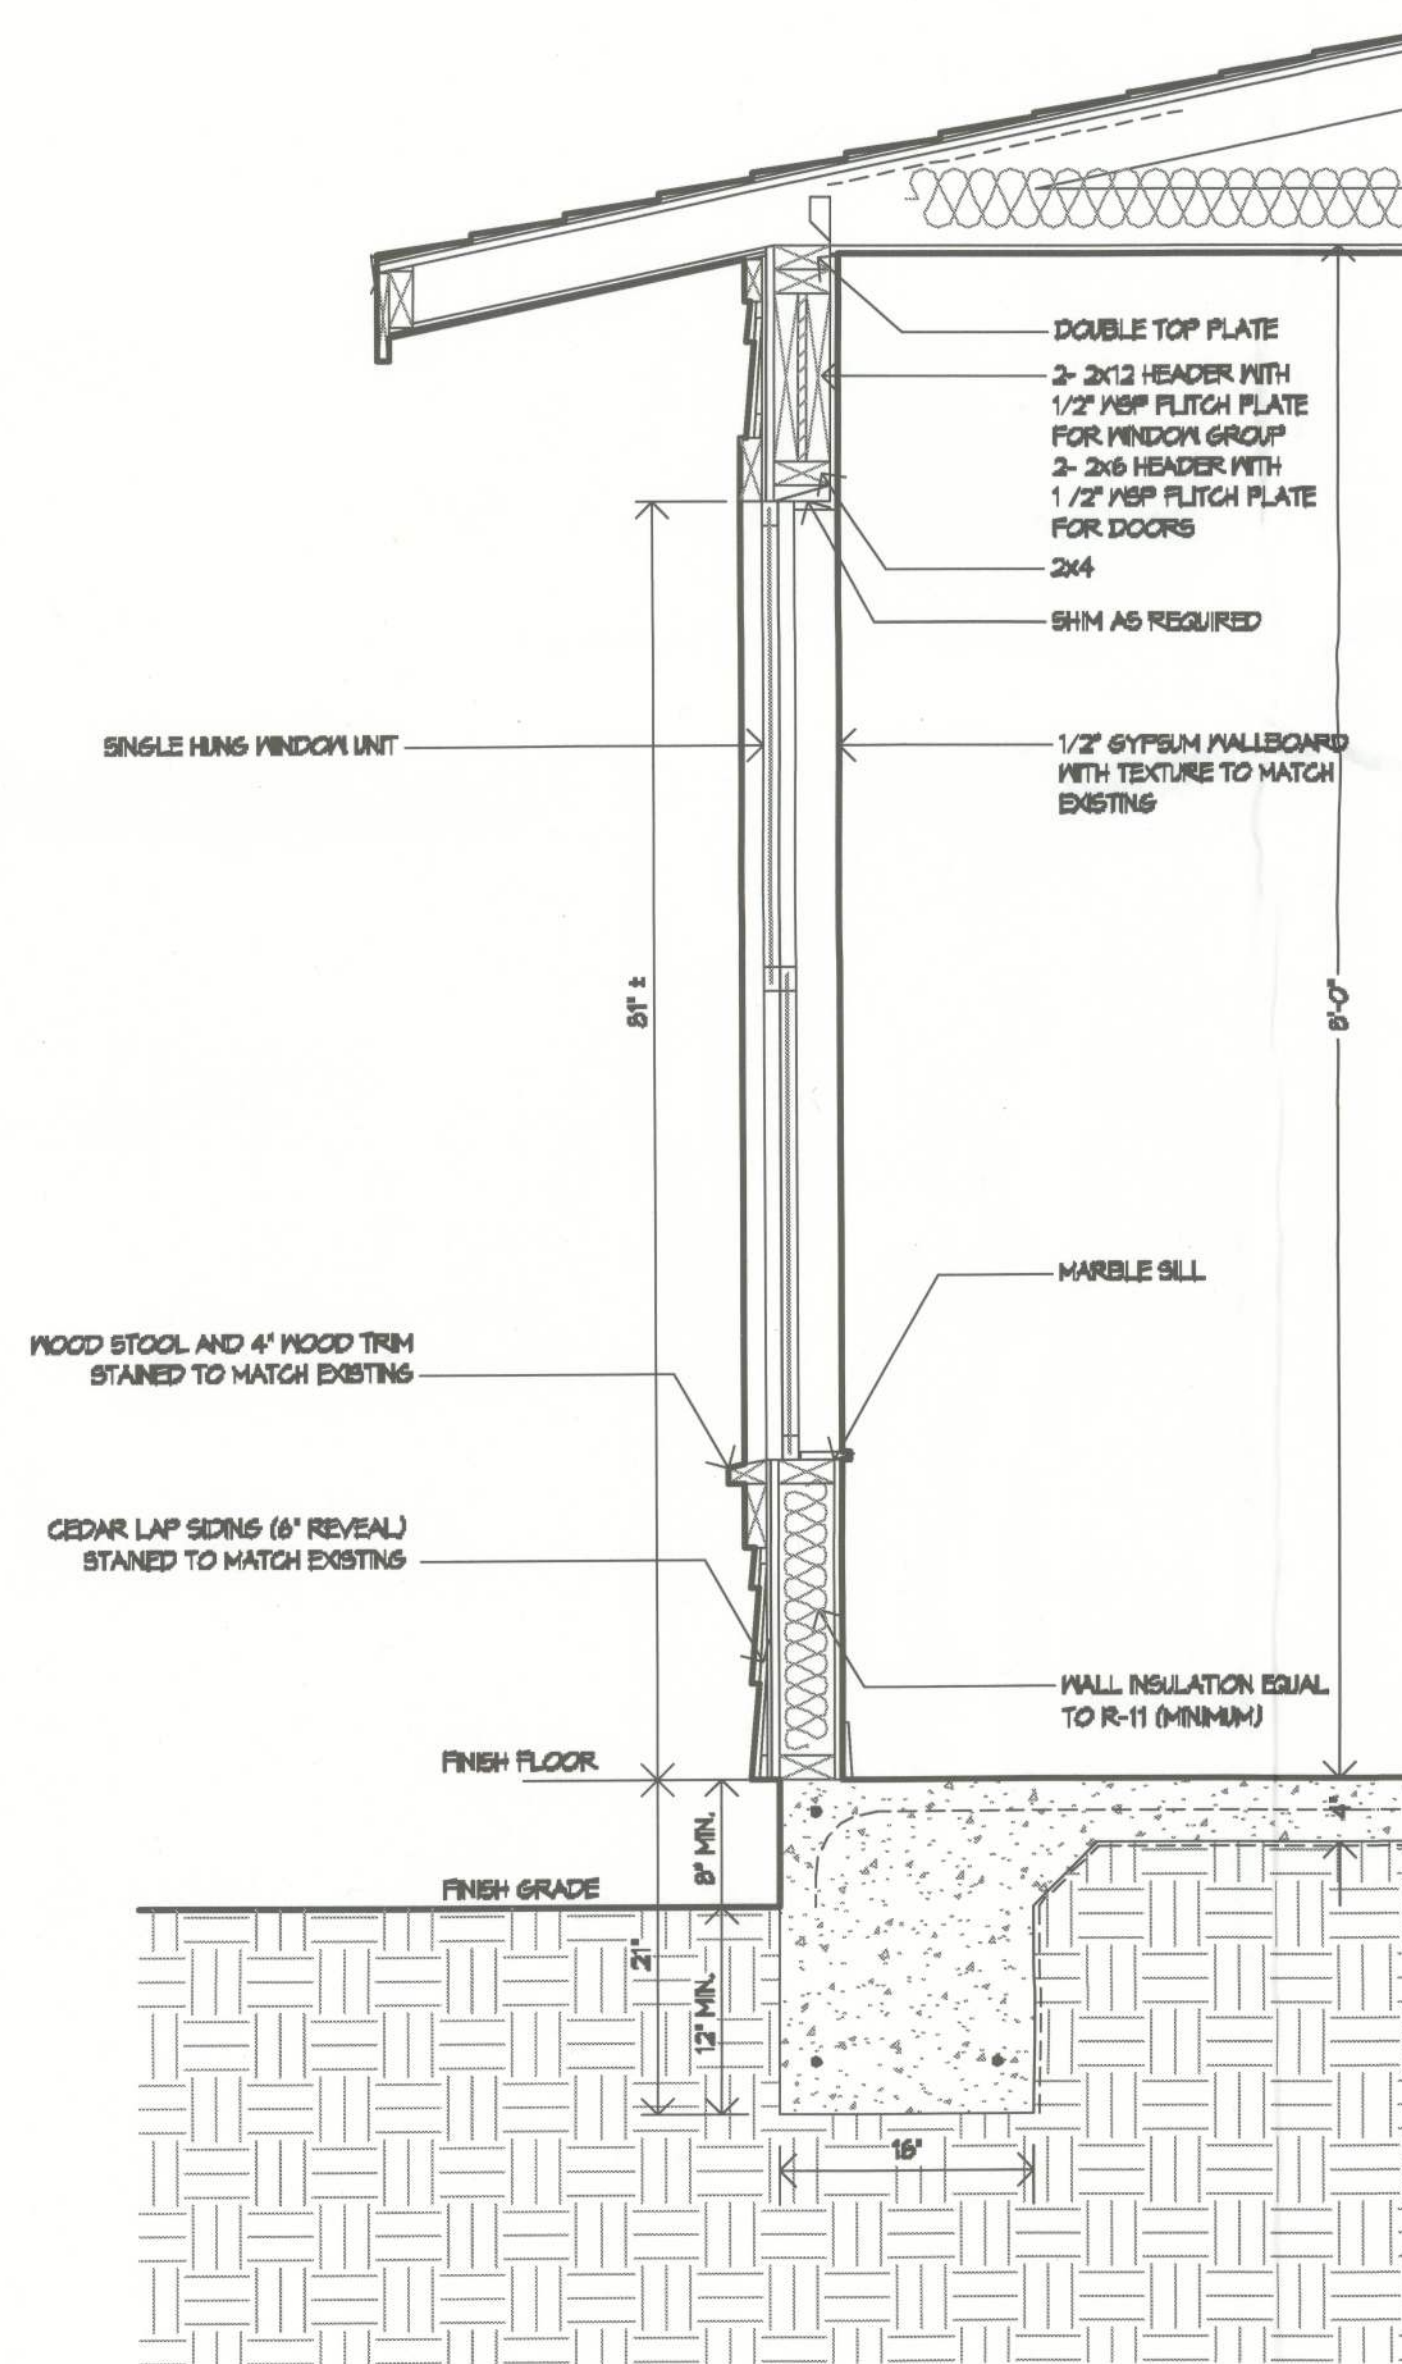

**DOOR SIMILAR**  
**TYPICAL WALL SECTION**  
SCALE: 1" = 1'-0"

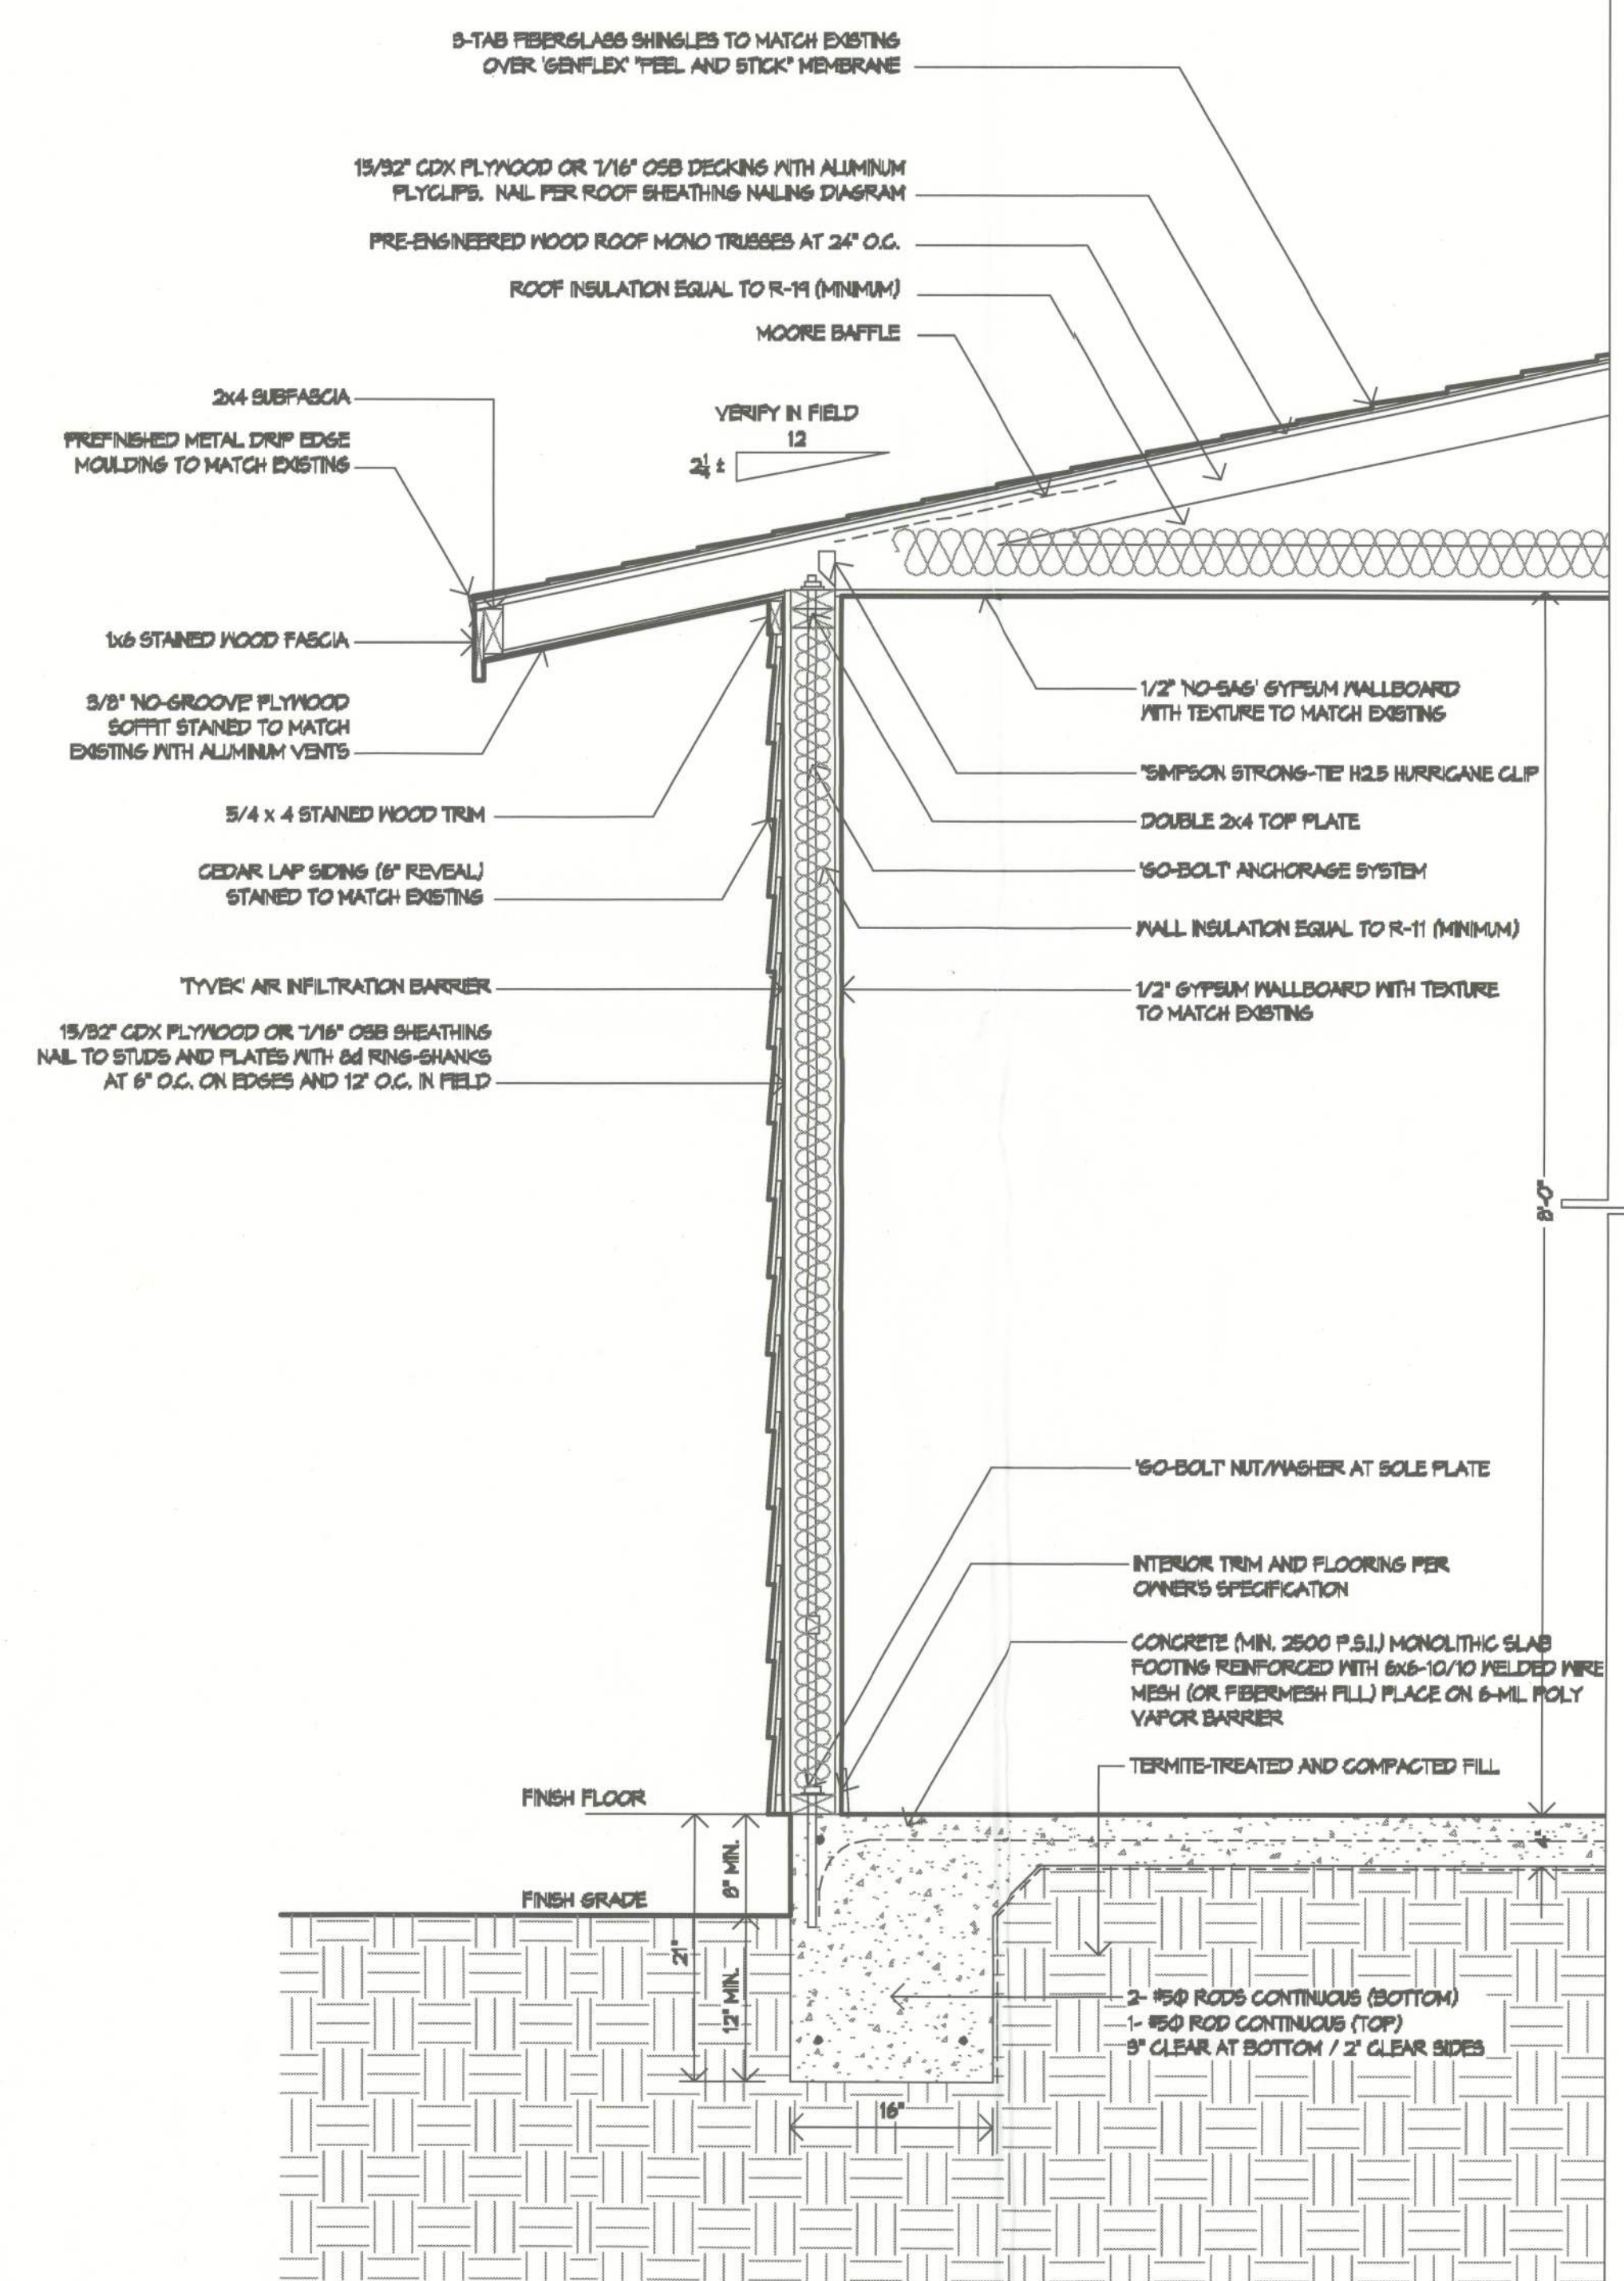

**FULL BUILDING SECTION**

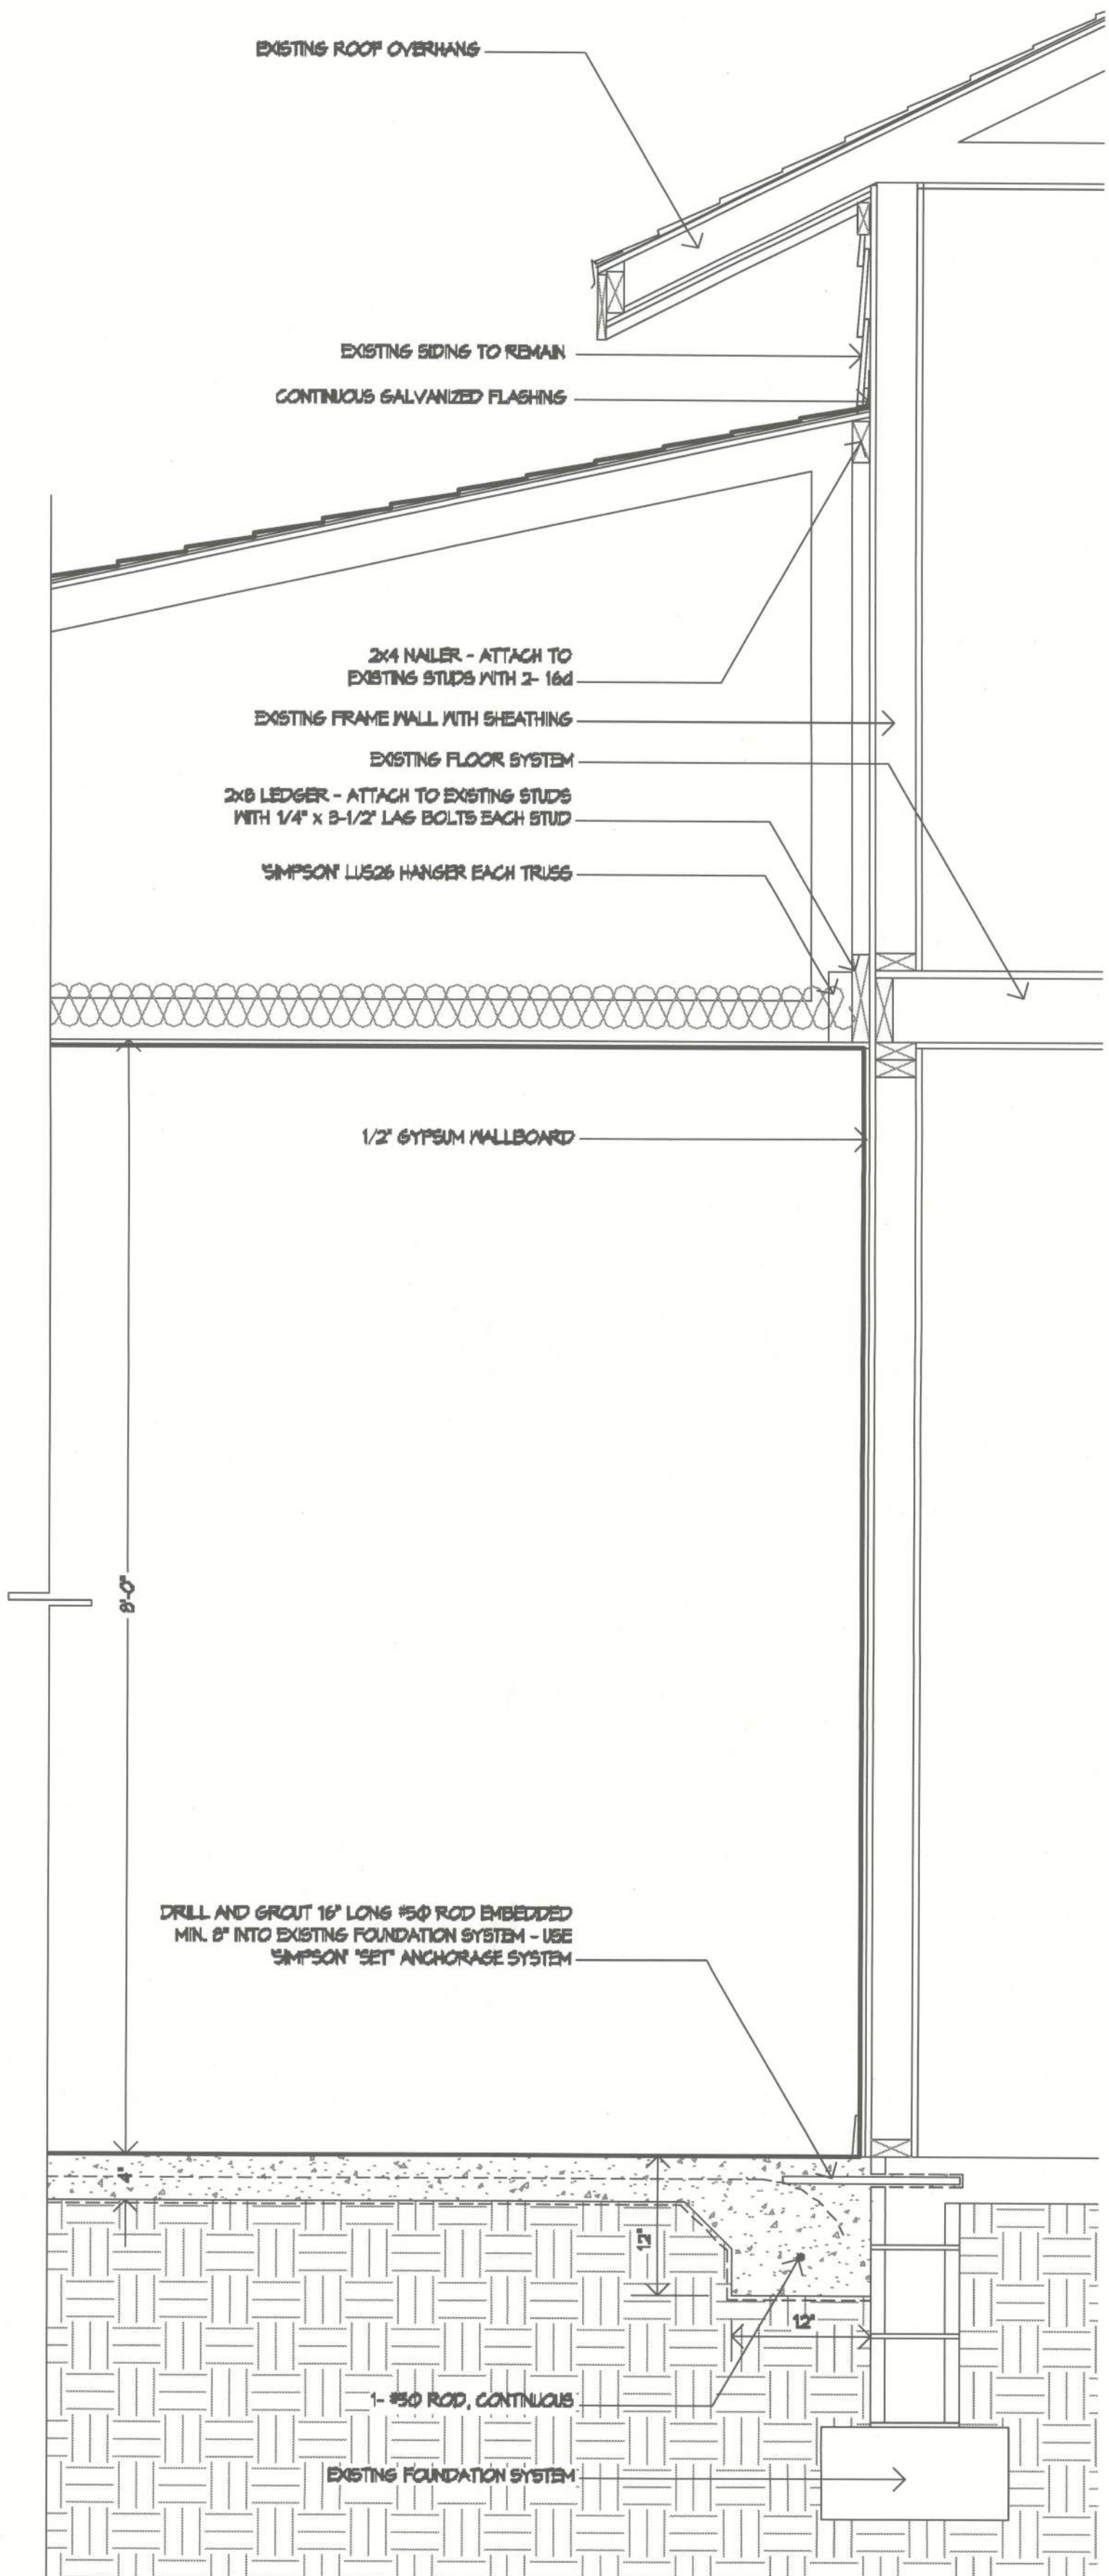

SCALE: 1" = 1'-0"

| DATE     | REMARK     |
|----------|------------|
| 03.14.12 | PERMIT SET |
|          |            |
|          |            |
|          |            |

*Ken Ehlers*  
3/14/12

Ken Ehlers P.E.# 18243

STRUCTURAL PLAN SERVICE INC.  
COA #27152  
Post Office Box 940128  
Maitland, FL 32794  
Phone (407) 286-8155  
Fax (407) 286-8143  
Ken Ehlers P.E.# 18243  
LICENSED PROFESSIONAL ENGINEER

**SPS**

PLANS PREPARED BY AND UNDER THE  
DIRECT SUPERVISION OF  
STRUCTURAL PLAN SERVICE INC.  
AND KEN EHLERS, P.E.  
PETER MOODS, RESIDENTIAL DESIGNER  
1804 PECAN RD., OCALA, FL 34472  
peter.moods@spsi.com  
(352) 515-4954

**PROPOSED ADDITION**  
**MS. REBECCA BUYAMA**  
144 SW NECTAR CT, LAKE CITY, FL 32024  
PARCEL NO. 26-45-16-03193-002

SHEET NUMBER  
**A-5**  
PROJECT NO. 120301