


Office
copy

Clarence Rossin
11/19/04

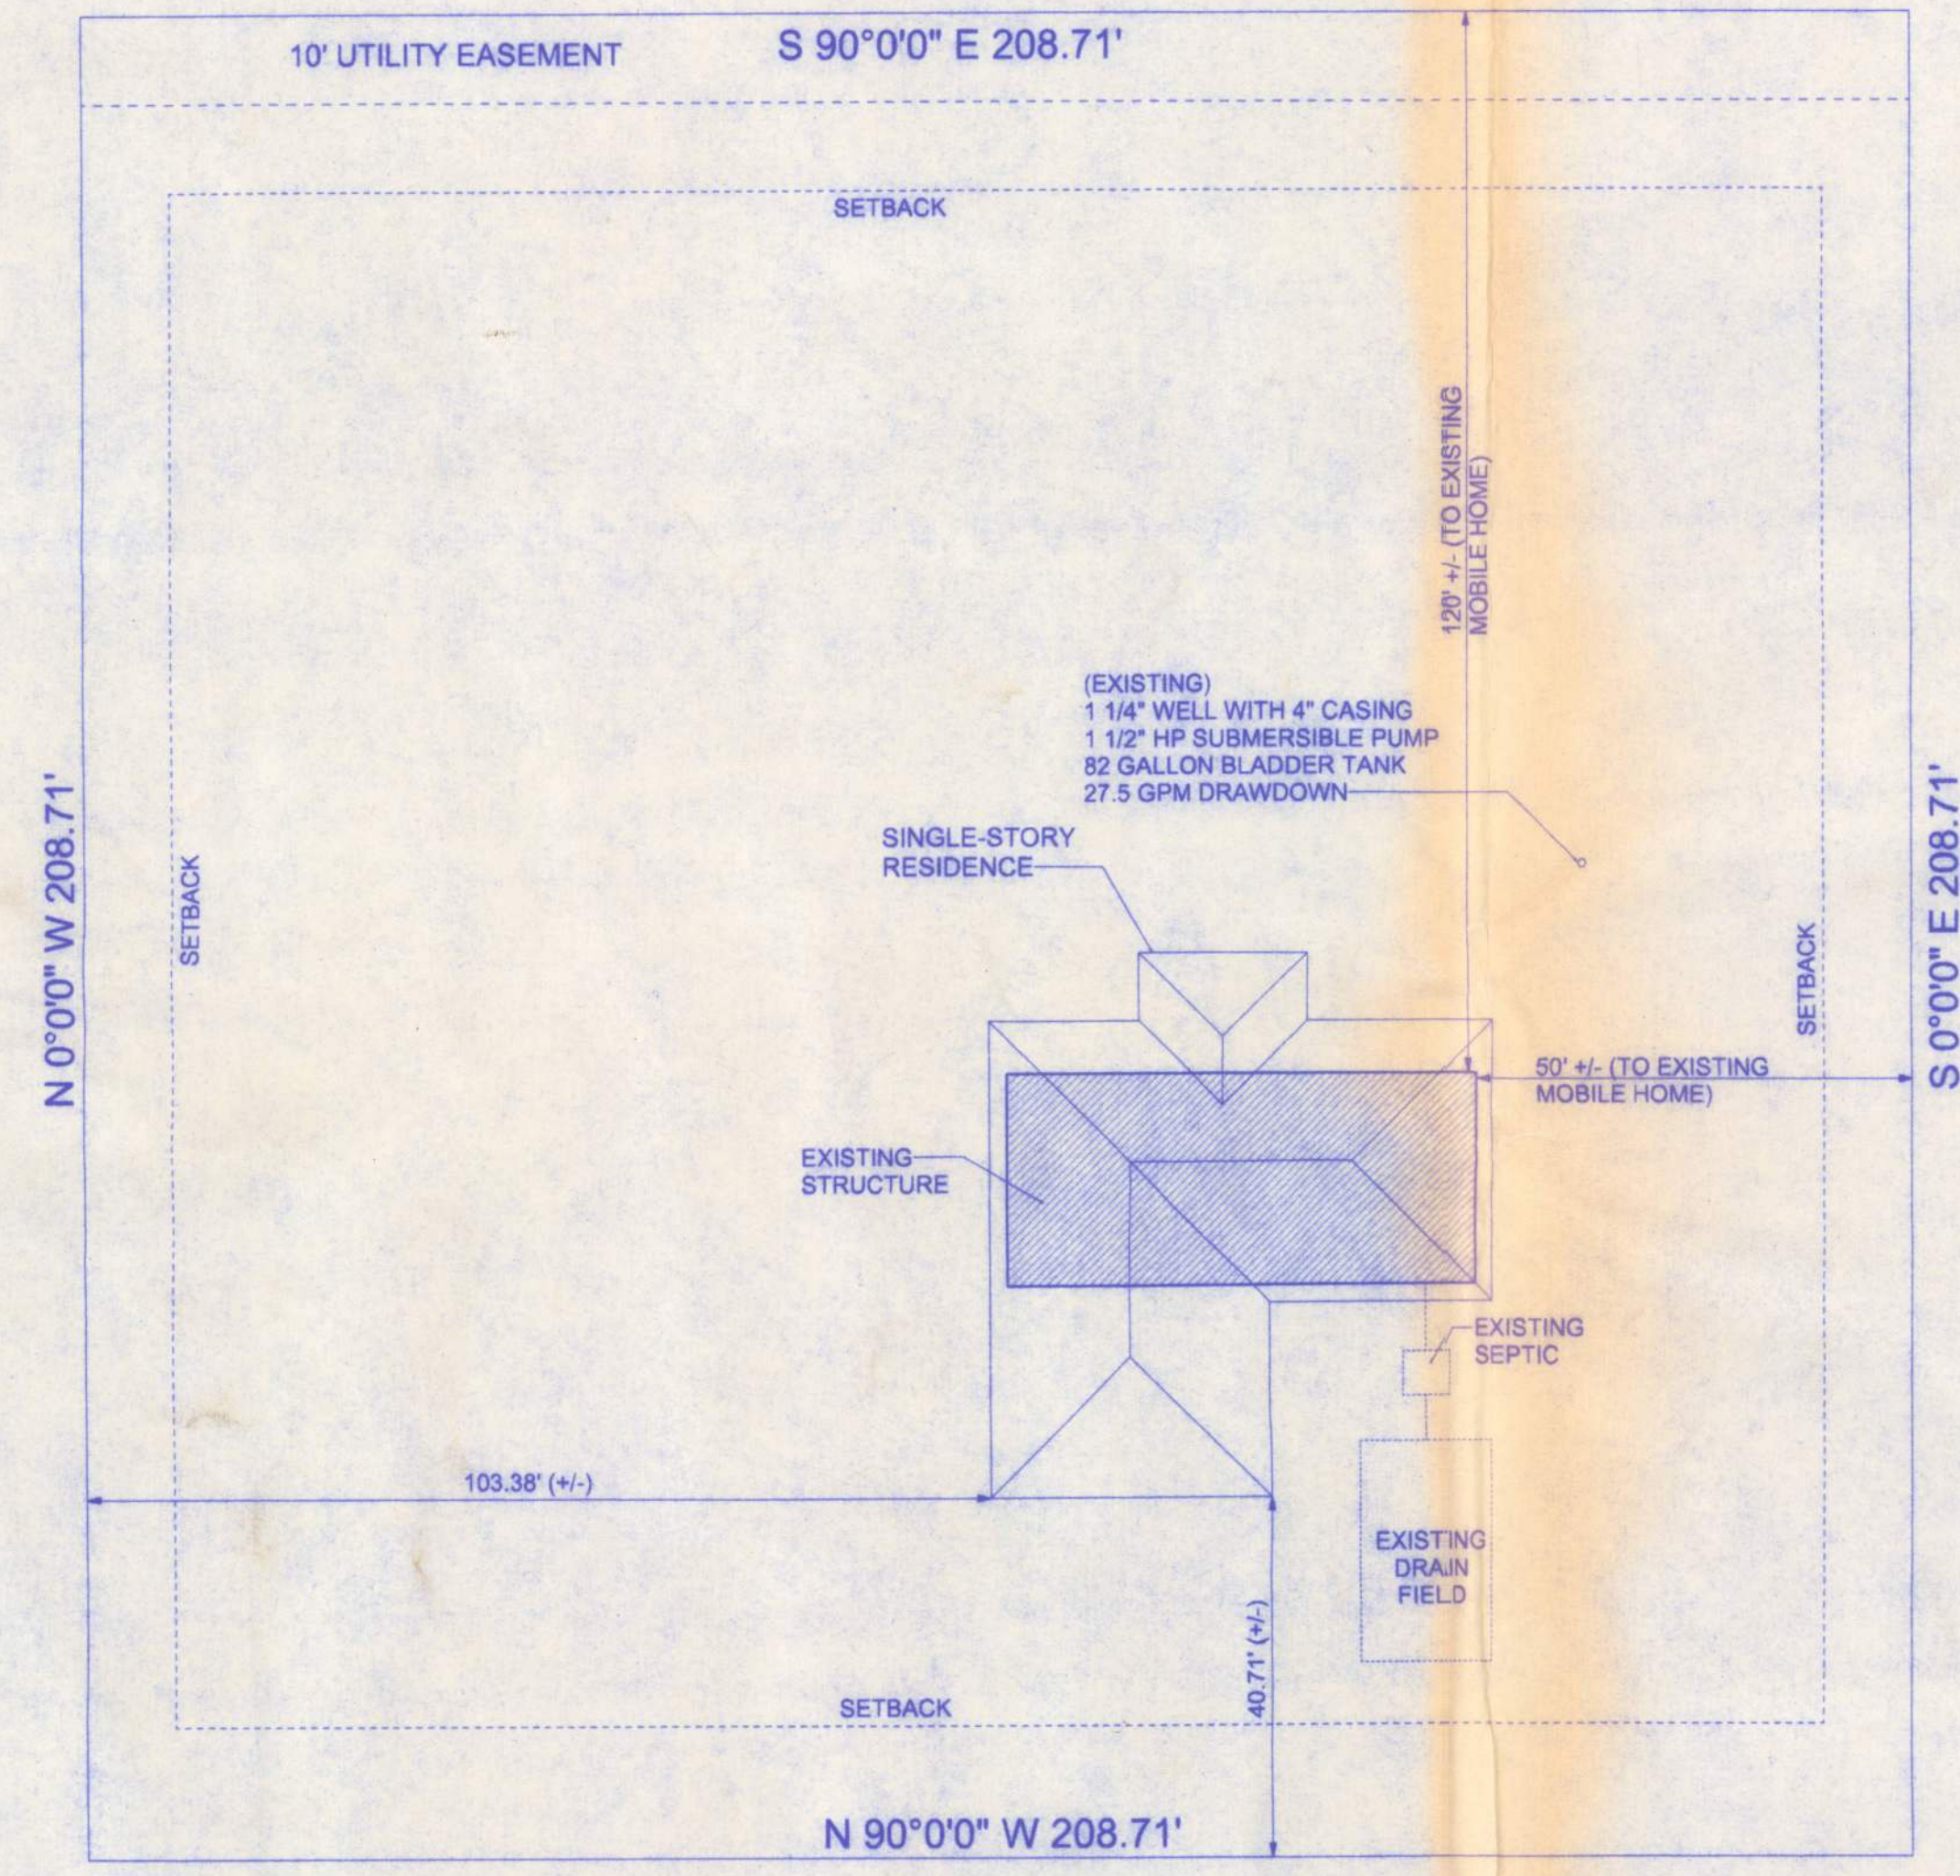

SITE PLAN
SCALE: 1" = 20'

758-4290

DESCRIPTION:

PARCEL: 15-3S-16-02144-004 HX
COLUMBIA COUNTY, FLORIDA

EXISTING MOBILE HOME
EXISTING WELL & SEPTIC
NEW STRUCTURE TO BE BUILT
AROUND AND ONTO EXISTING
STRUCTURE (MOBILE HOME)

**CLARENCE ROSSIN
RESIDENCE**

161 N.W. MADISON STREET
SUITE #102
LAKE CITY, FL. 32055
(386)758-4209



CERTIFICATE OF AUTHORIZATION # 00008701

DRAWN BY
W.H.F.

REVISIONS

SP-1

1

SHEET NO.

OFFICE COPY