






Client Name		Client Email	Client Phone	Signature	Client Name	Client Email	Client Phone	Signature
Copyright Statement This plan always remains the copyright of designer & shall not be used other than for the project work intended without written authority. No part may be produced by any other exclusive right be exercised without permission legal enforcement will be taken on copyright infringement.					Generated by Victoria Baughn victoria@paragon-pools.net			
Disclaimer This is not an official document, and may not comply with current laws or industry standards. You should make your own enquiries and seek independent advice from relevant industry professionals before acting or relying on the contents of this document.					Property Details 586 HIGH POINT Lake city, FL 32055, USA APN: 20351602202110		Design Olympia 14	
ALL DIMENSIONS ARE IN FEET. DO NOT SCALE FROM PLANS.					1st version date: 06/29/2023		Current version date: 06/29/2023	
							Job no. Scale 1" = 80'@A3 Version # 1	

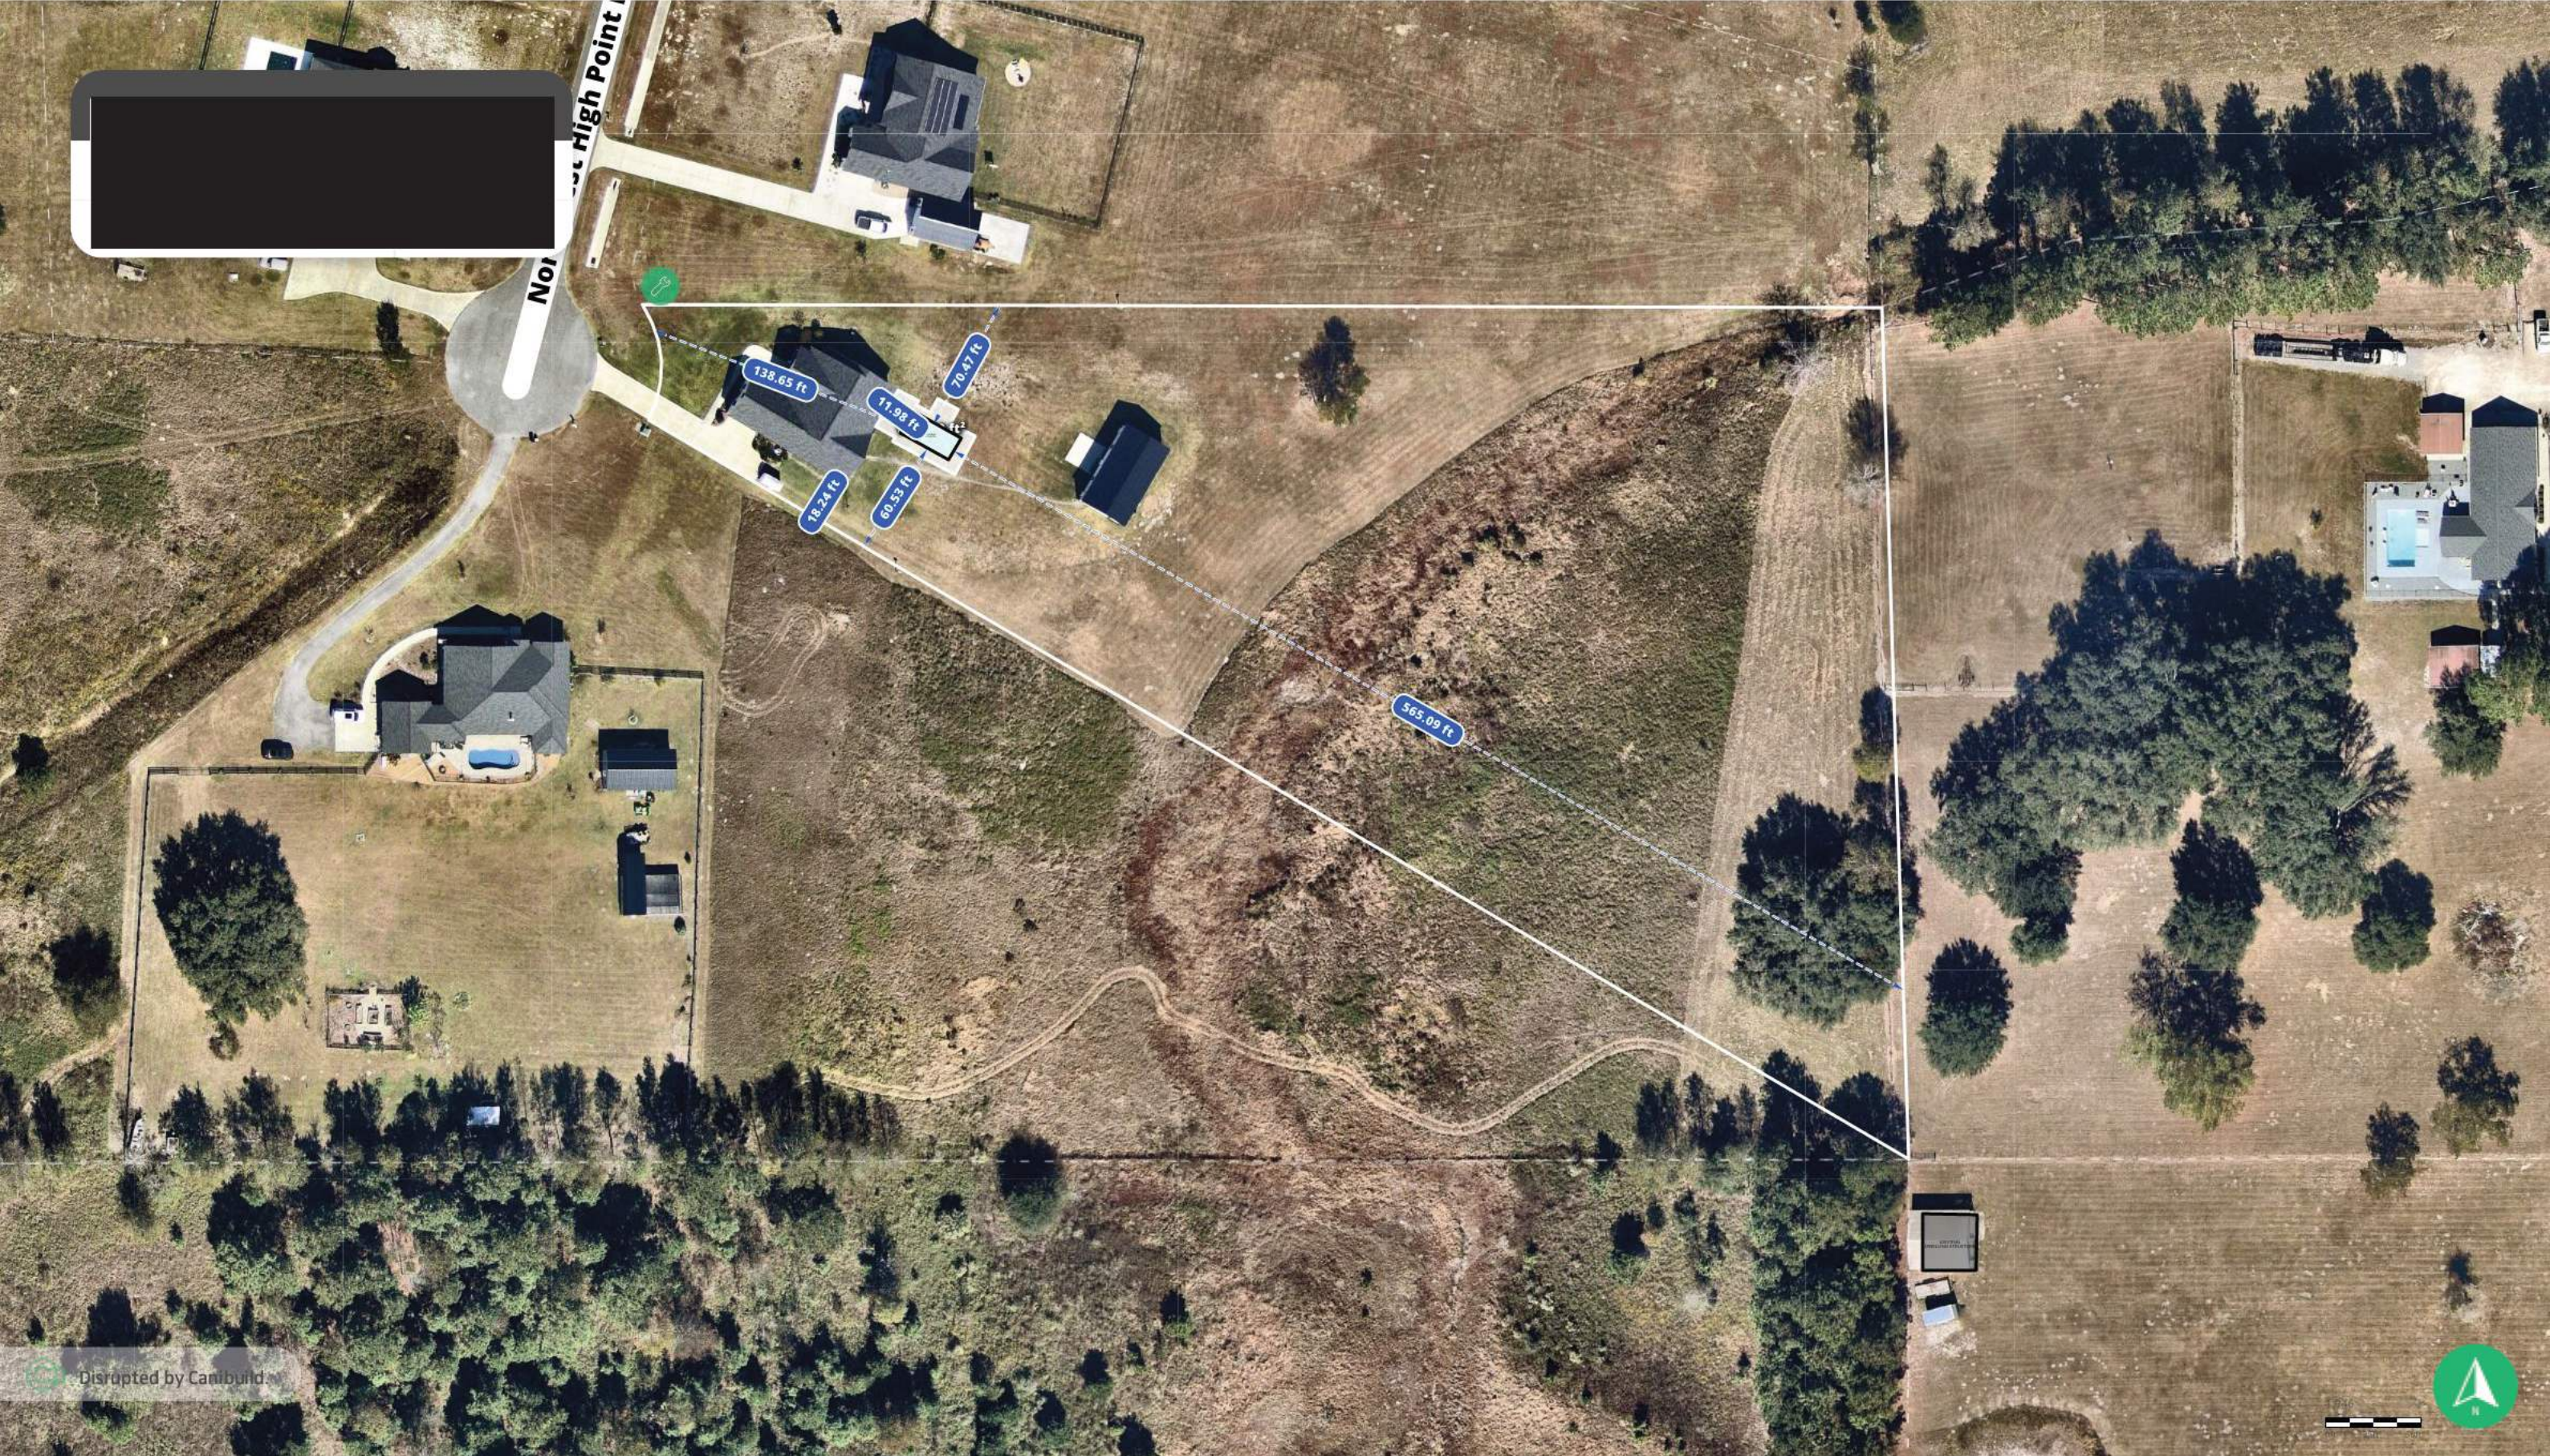

Disrupted by Canibuild.

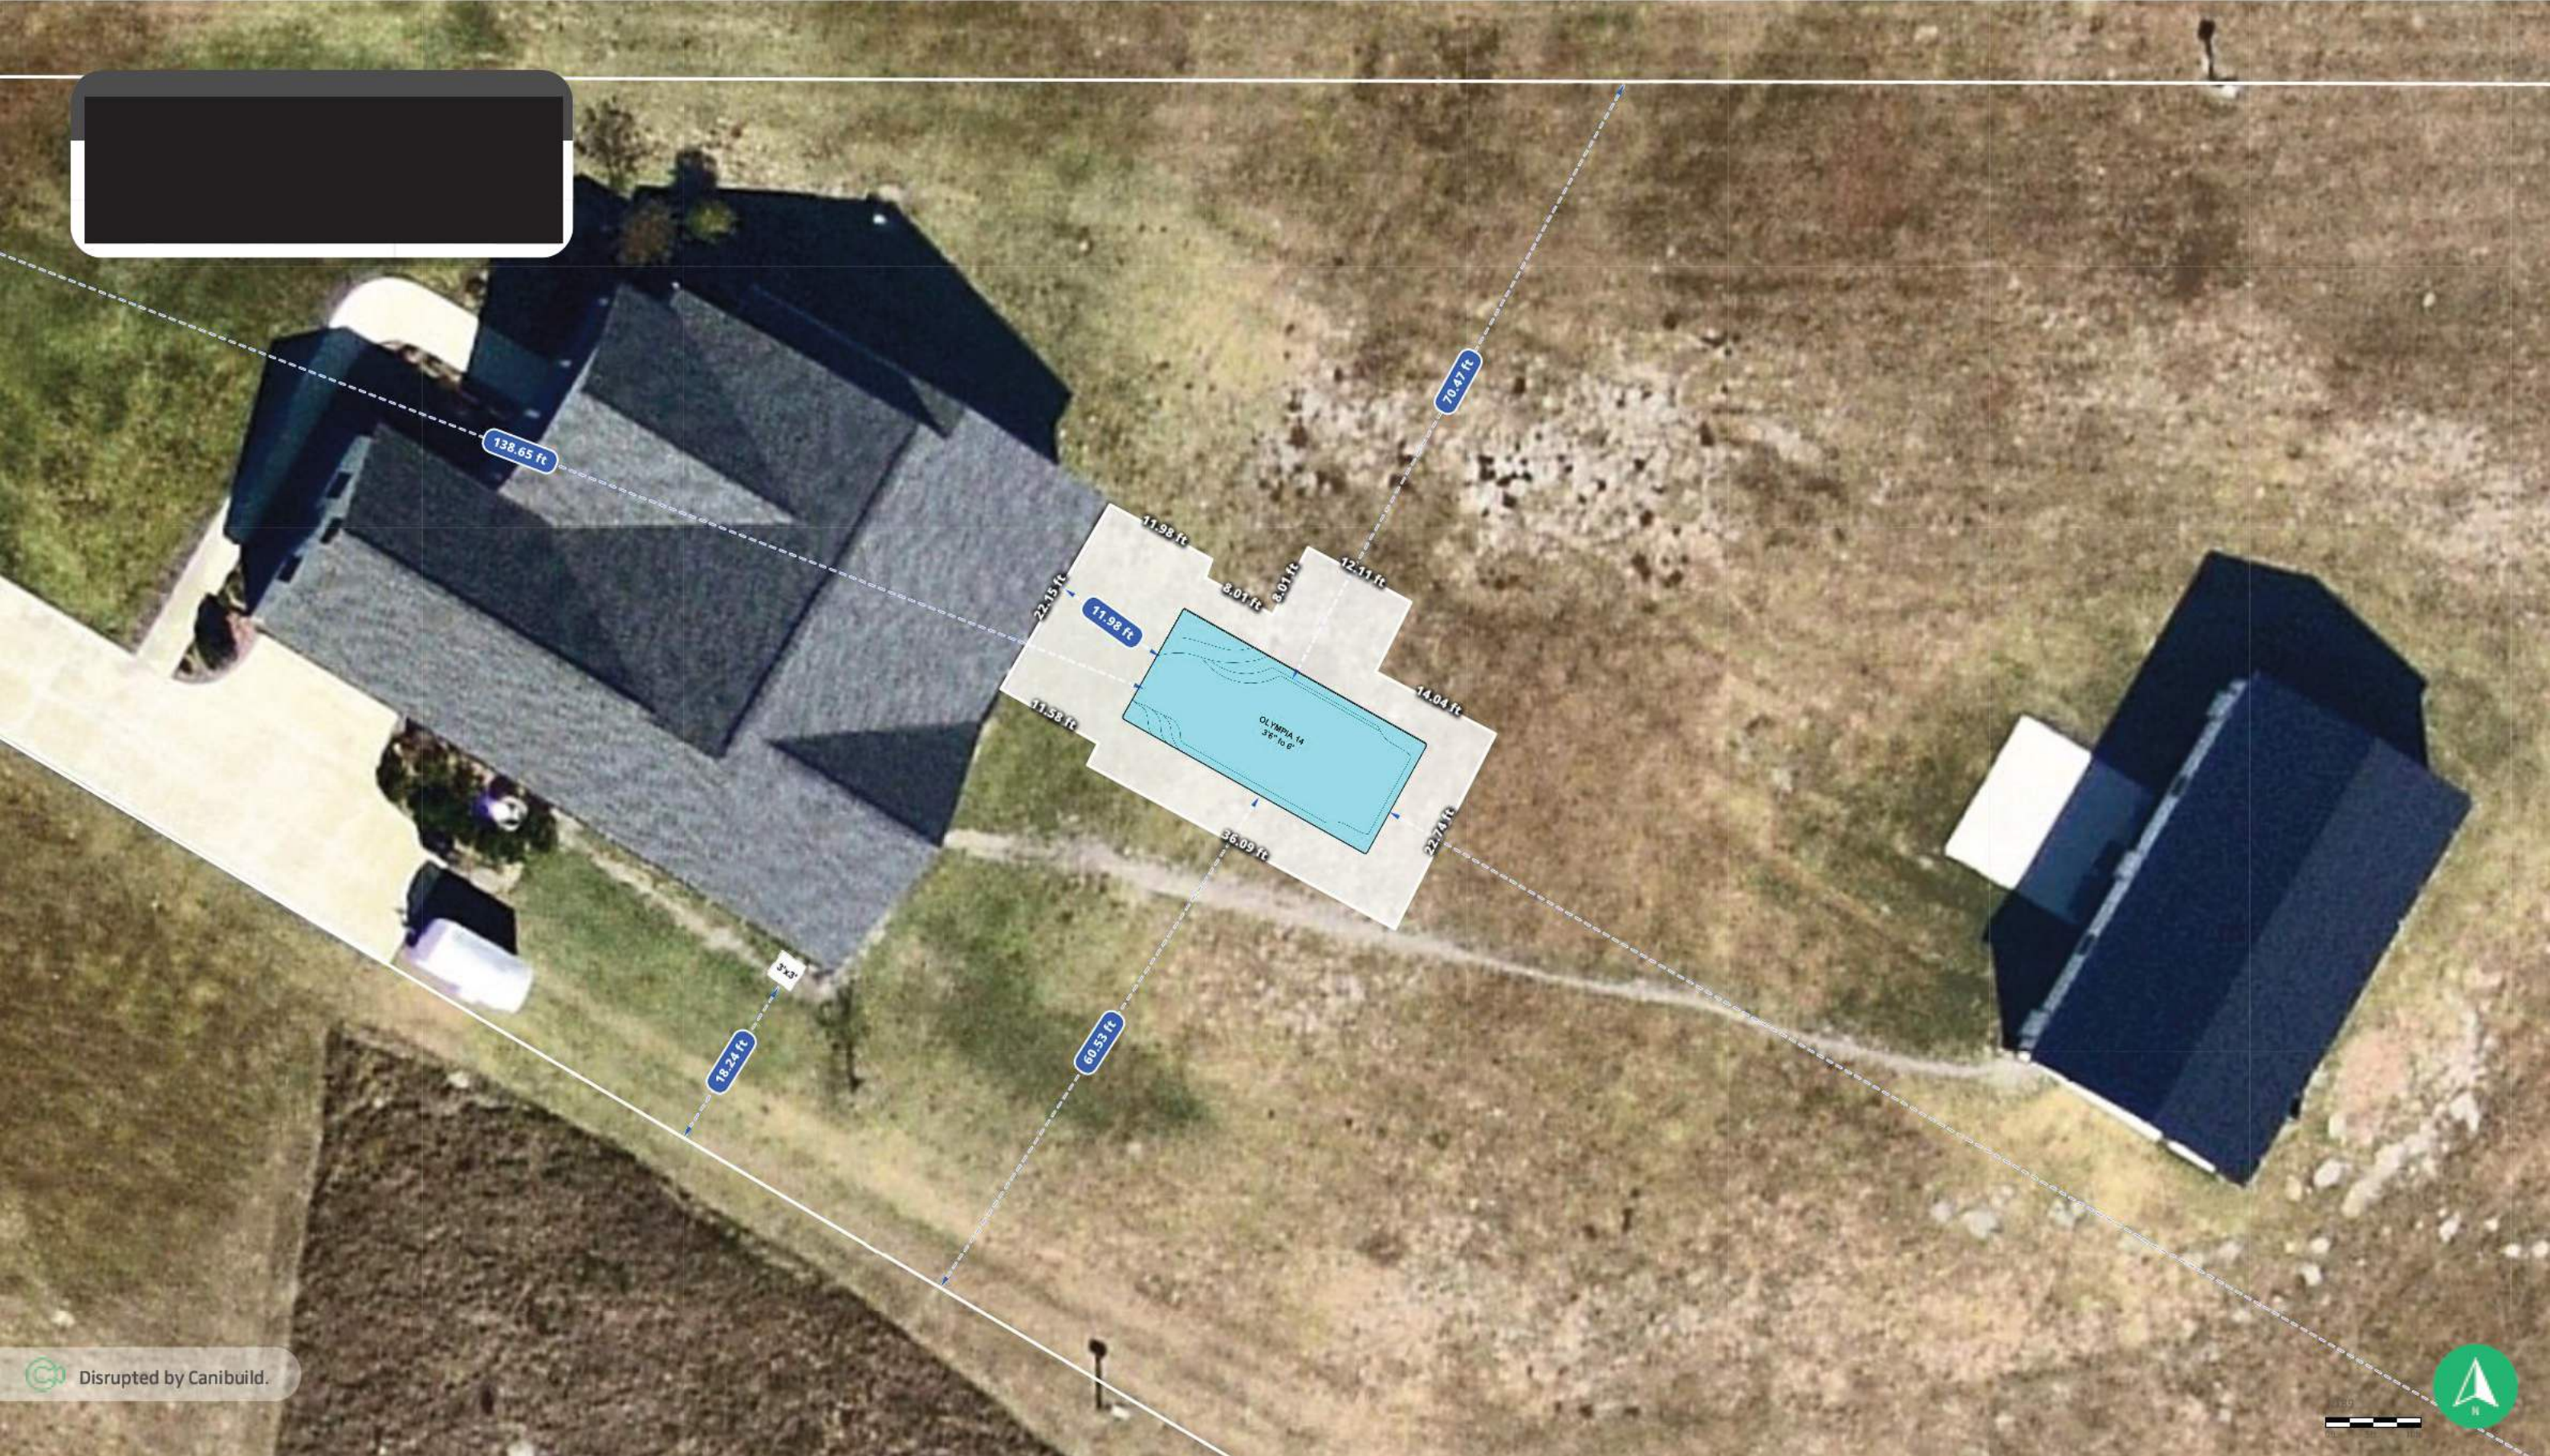

Client Name	Client Email	Client Phone	Signature	Client Name	Client Email	Client Phone	Signature			
Copyright Statement This plan always remains the copyright of designer & shall not be used other than for the project work intended without written authority. No part may be produced by any other exclusive right be exercised without permission legal enforcement will be taken on copyright infringement. Disclaimer This is not an official document, and may not comply with current laws or industry standards. You should make your own enquiries and seek independent advice from relevant industry professionals before acting or relying on the contents of this document. ALL DIMENSIONS ARE IN FEET. DO NOT SCALE FROM PLANS.				Generated by Victoria Baughn victoria@paragon-pools.net		Sheet Name Site Plan	Sheet no. 2	Lic no.	Job no.	
				Property Details 586 HIGH POINT Lake city, FL 32055, USA APN: 20351602202110		Design Olympia 14			Scale 1" = 1/16' @A3	
						1 st version date: 06/29/2023		Current version date: 06/29/2023		Version # 1

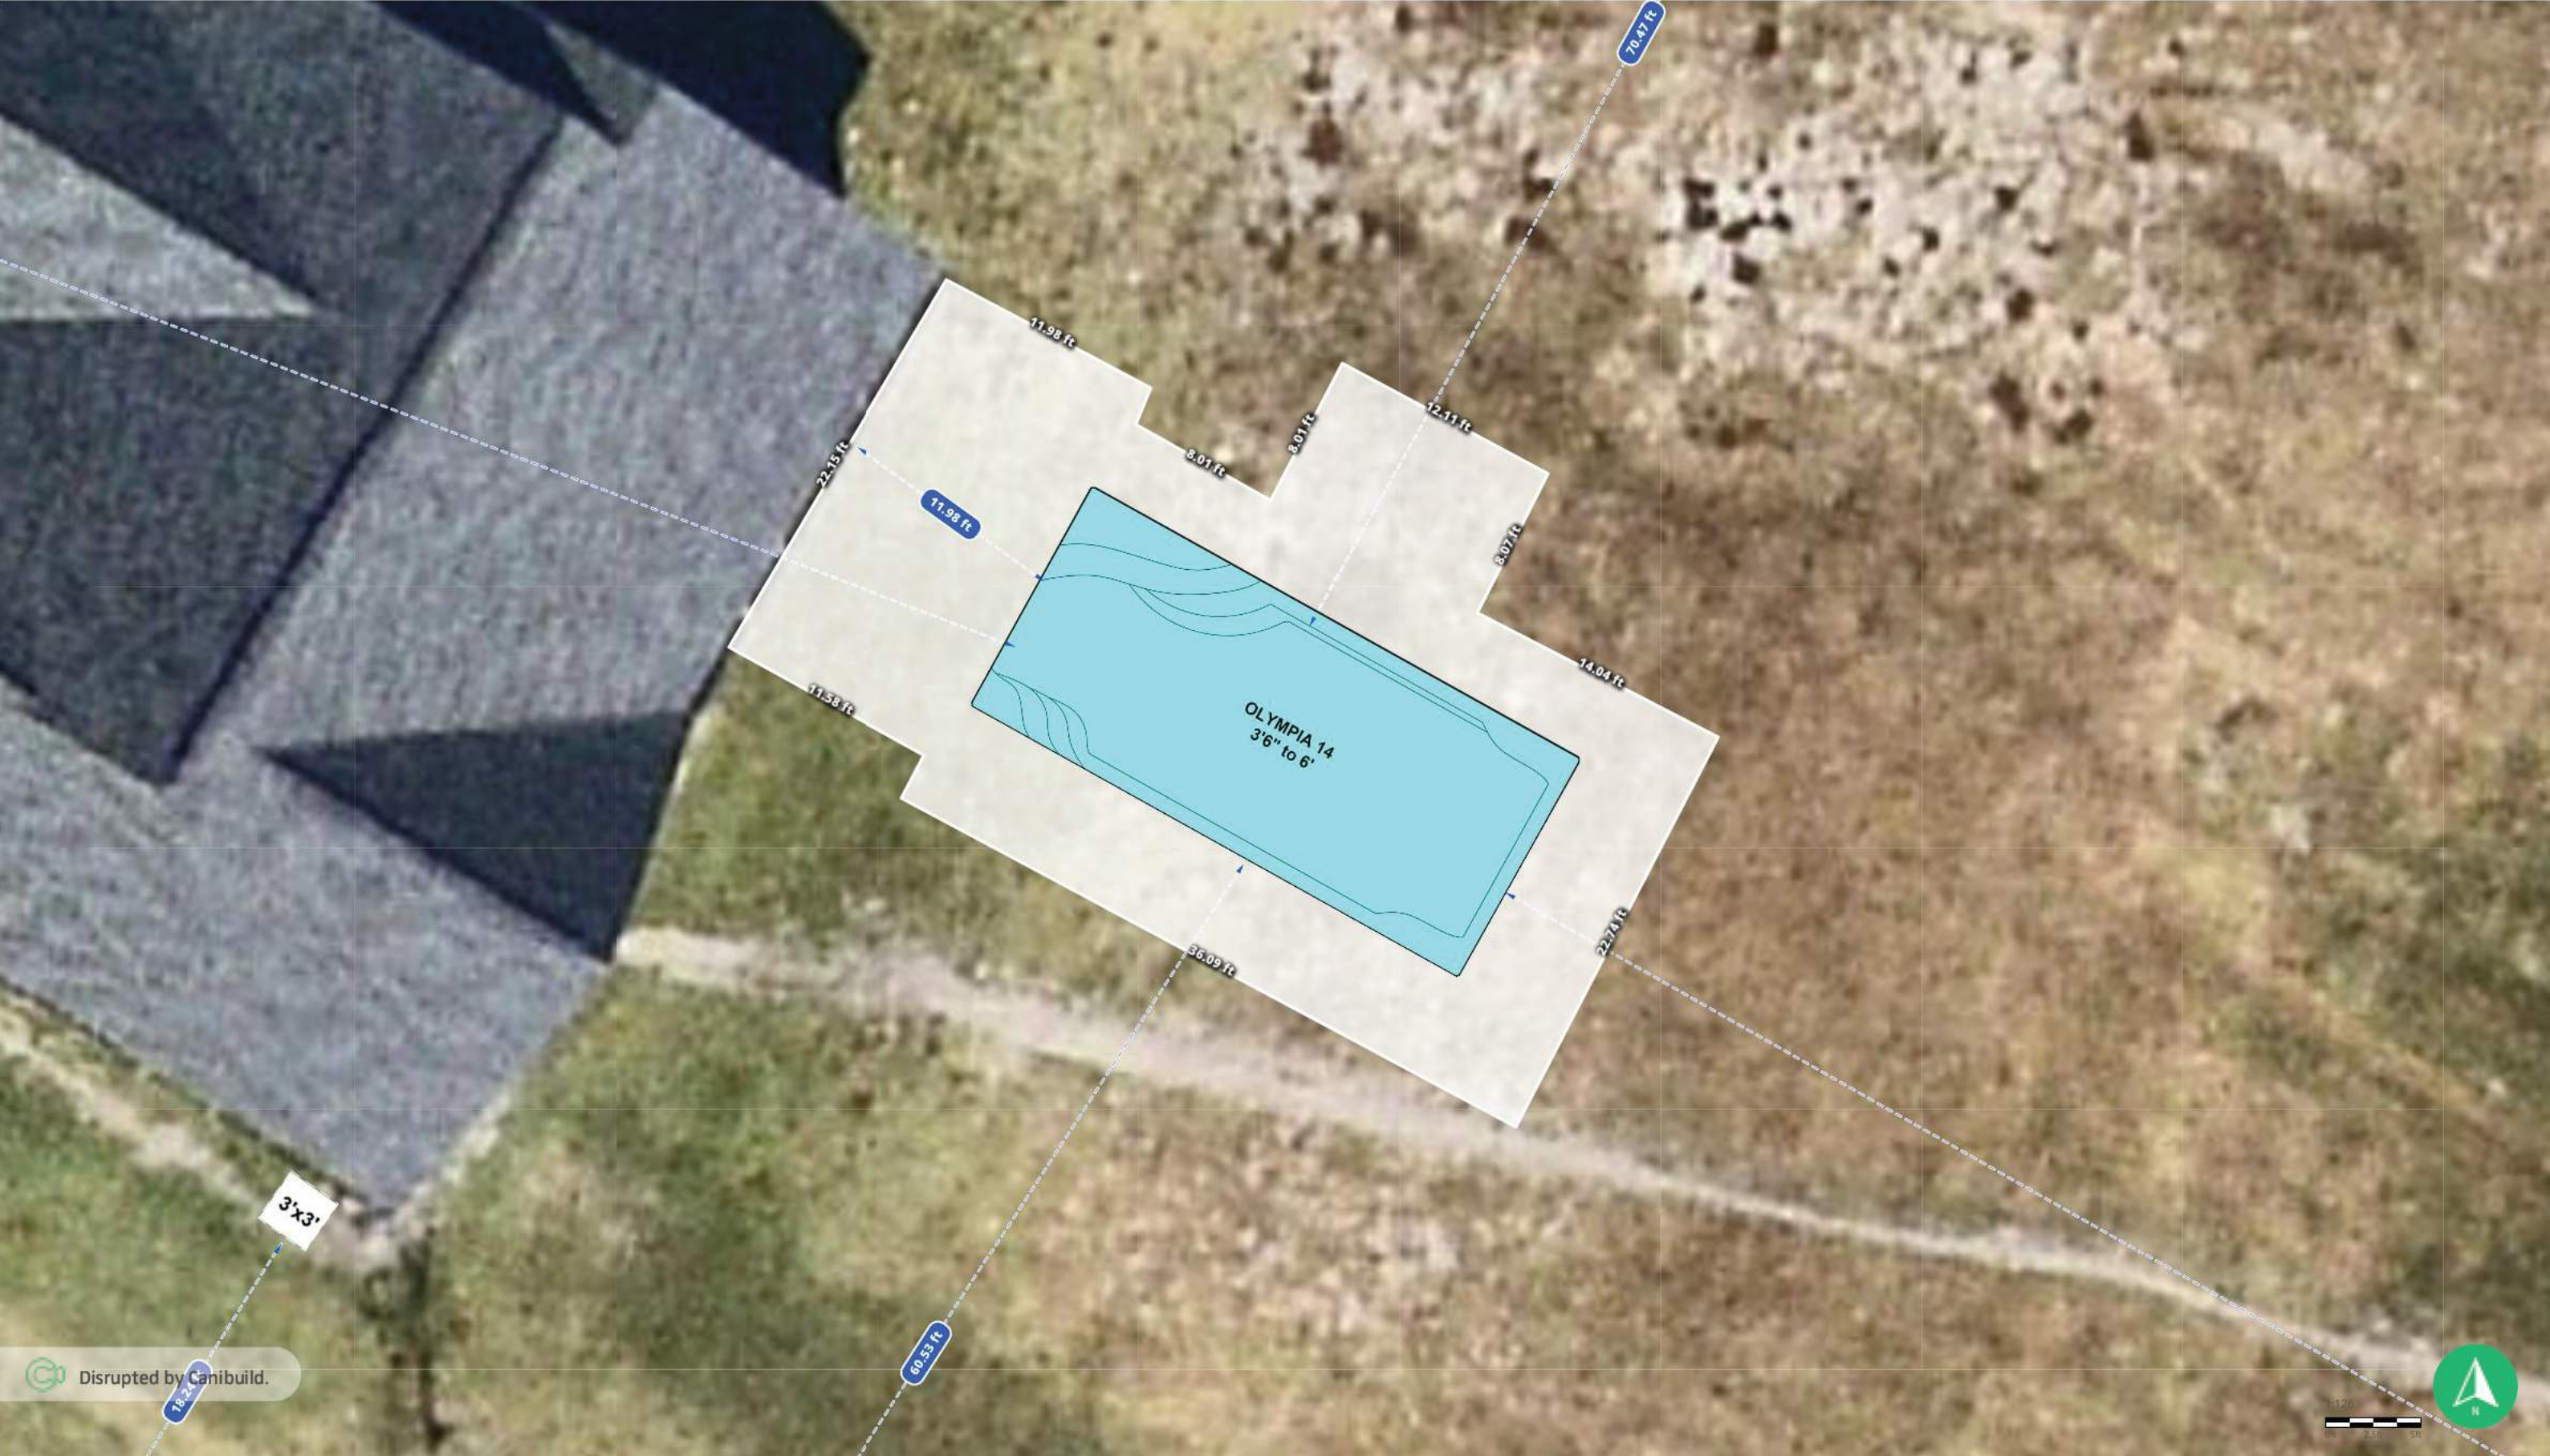

Client Name		Client Email	Client Phone	Signature	Client Name	Client Email	Client Phone	Signature
Copyright Statement This plan always remains the copyright of designer & shall not be used other than for the project work intended without written authority. No part may be produced by any other exclusive right be exercised without permission legal enforcement will be taken on copyright infringement.					Generated by Victoria Baughn victoria@paragon-pools.net			
Disclaimer This is not an official document, and may not comply with current laws or industry standards. You should make your own enquiries and seek independent advice from relevant industry professionals before acting or relying on the contents of this document.					Property Details 586 HIGH POINT Lake city, FL 32055, USA APN: 20351602202110			
ALL DIMENSIONS ARE IN FEET. DO NOT SCALE FROM PLANS.					Design Olympia 14		Scale 1" = 8'@A3	
					1st version date: 06/29/2023		Current version date: 06/29/2023	
							Version # 1	