

22/11/10
Daniel Shaheen
Daniel Shaheen

2-06-03

D.D.S.
Studios

ARCHITECTURAL
DESIGN
P.O. Box 273
LAKE CITY FL. 32056
(386) 754-0181

COPYRIGHTED BY:

MARK DISOSWAY P.E.
POB 886 LAKE CITY, FL 32056
Ph: (804) 754-5419
Ph: (804) 754-6749
FLORIDA P.E. 53915

ENGINEERED BY:

DAVID & JUDITH
ONORATI

DESIGNED FOR:

EXTERIOR ELEVATIONS

SHEET NUMBER
1 of 3


All work shall comply with
the standard building code,
and all applicable local
codes and ordinances.
Contractor shall verify all
dimensions prior to
commencing construction.



FRONT ELEVATION
SCALE: 1/4" = 1'



REAR ELEVATION
SCALE: 1/4" = 1'

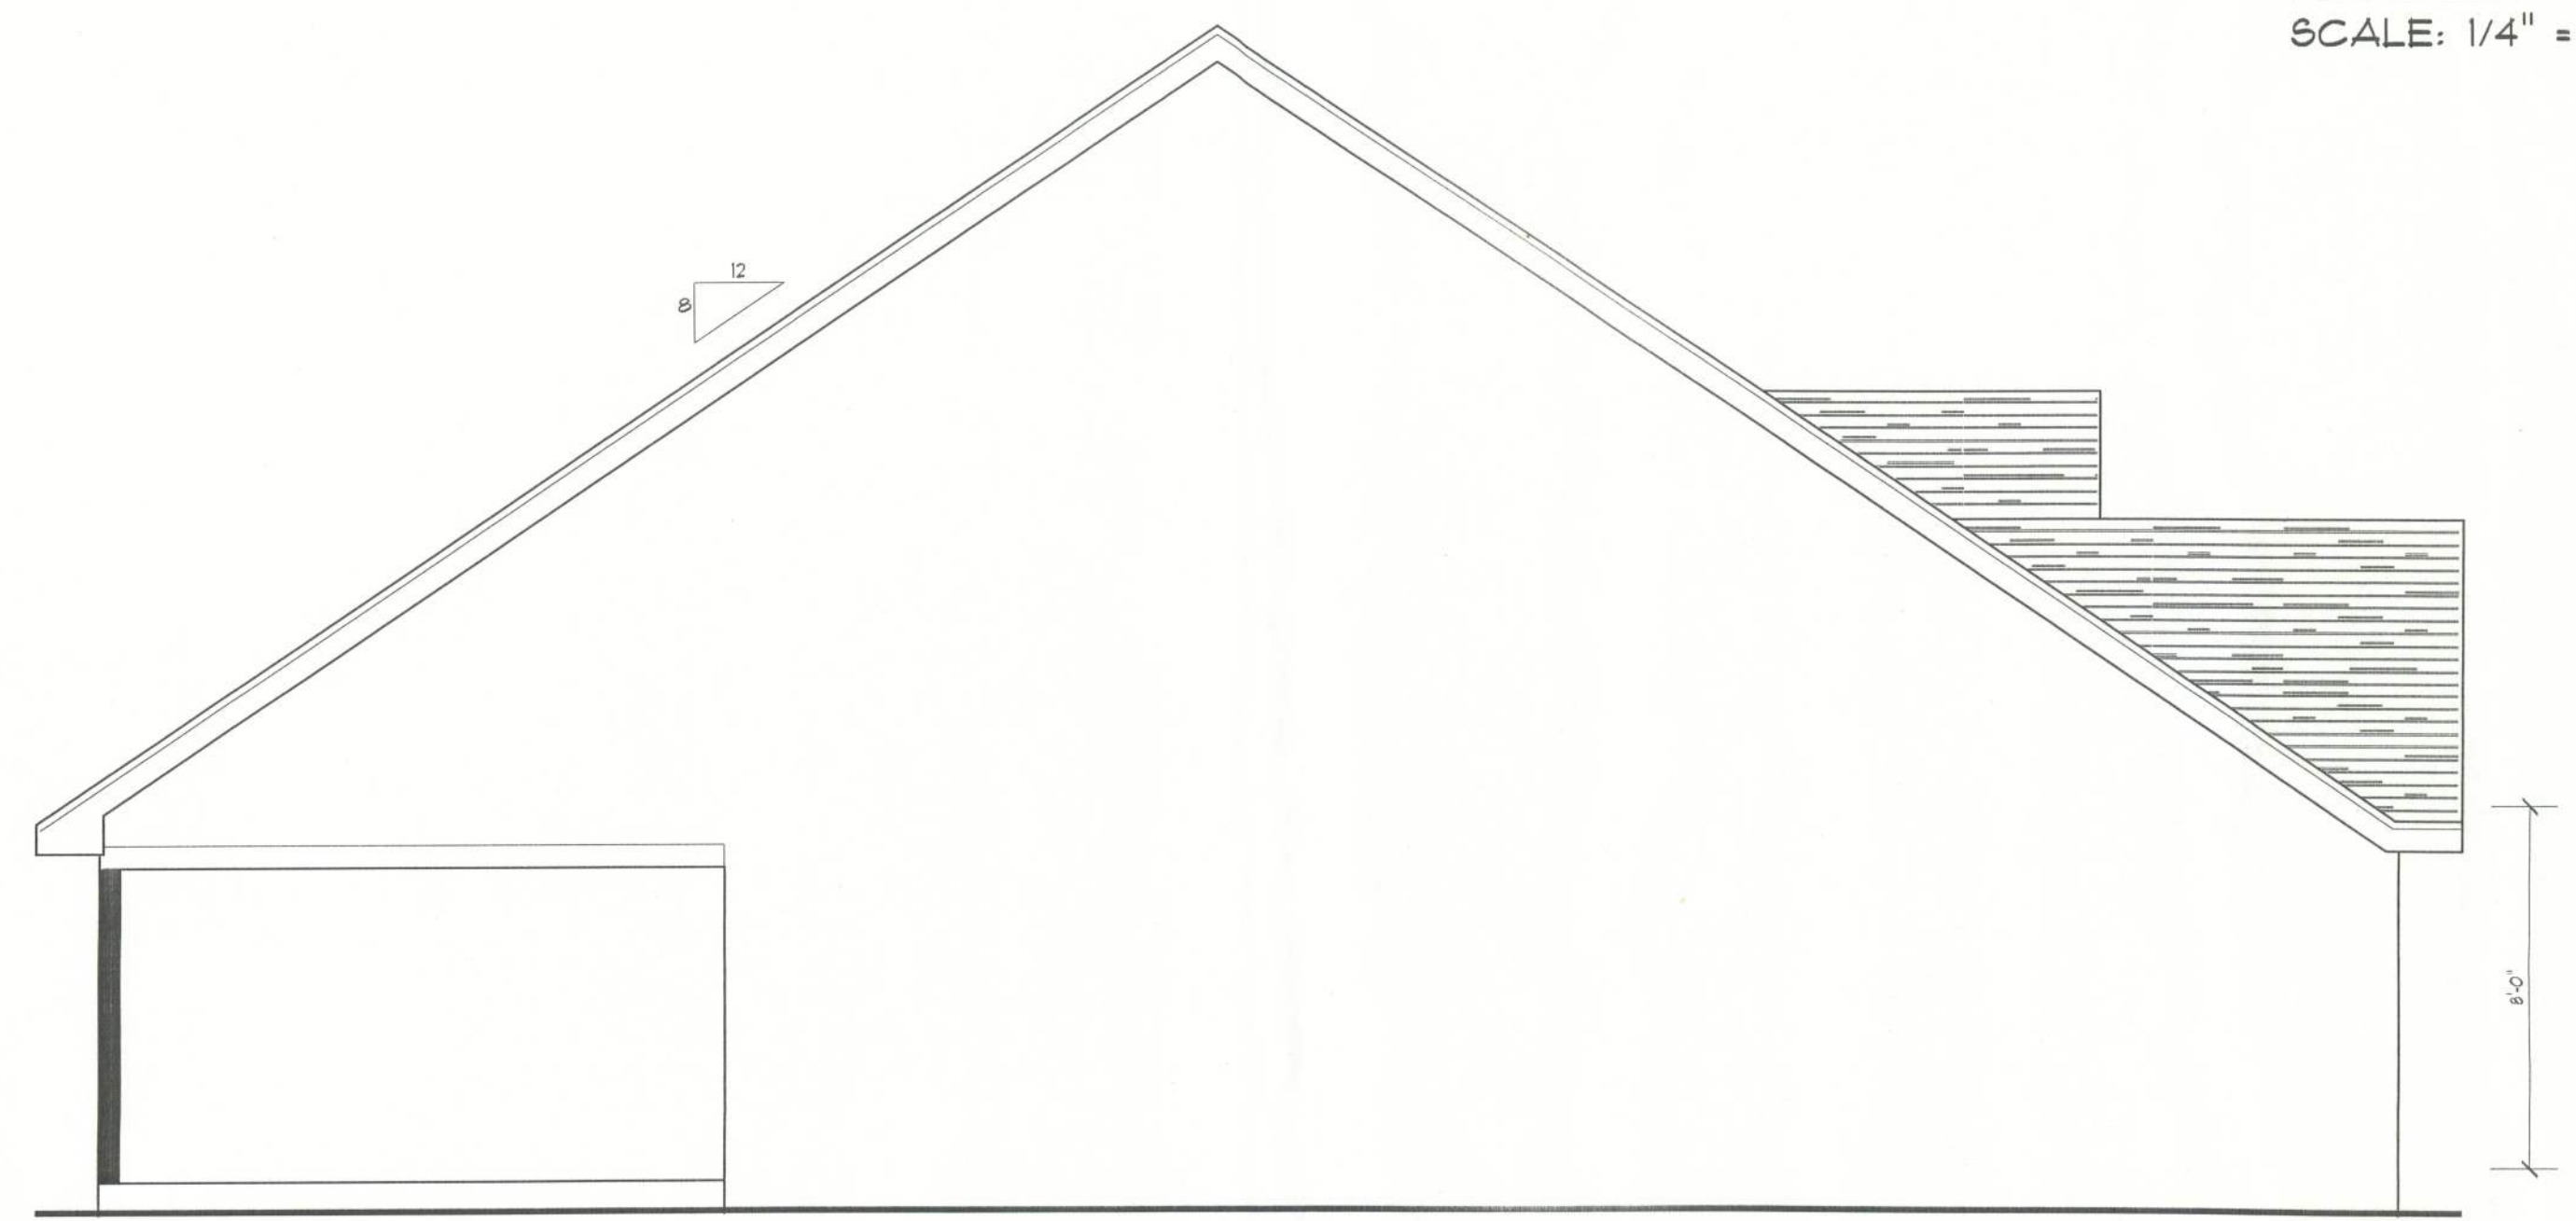

LEFT ELEVATION SCALE: 1/4" = 1'



RIGHT ELEVATION SCALE: 1/4" = 1'

ALL DRAWINGS NOT TO BE SCALED. WRITTEN DIMENSIONS TAKE PRECEDENCE OVER SCALED DIMENSIONS