




LEFT ELEVATION
SCALE: 1/4" = 1'-0"

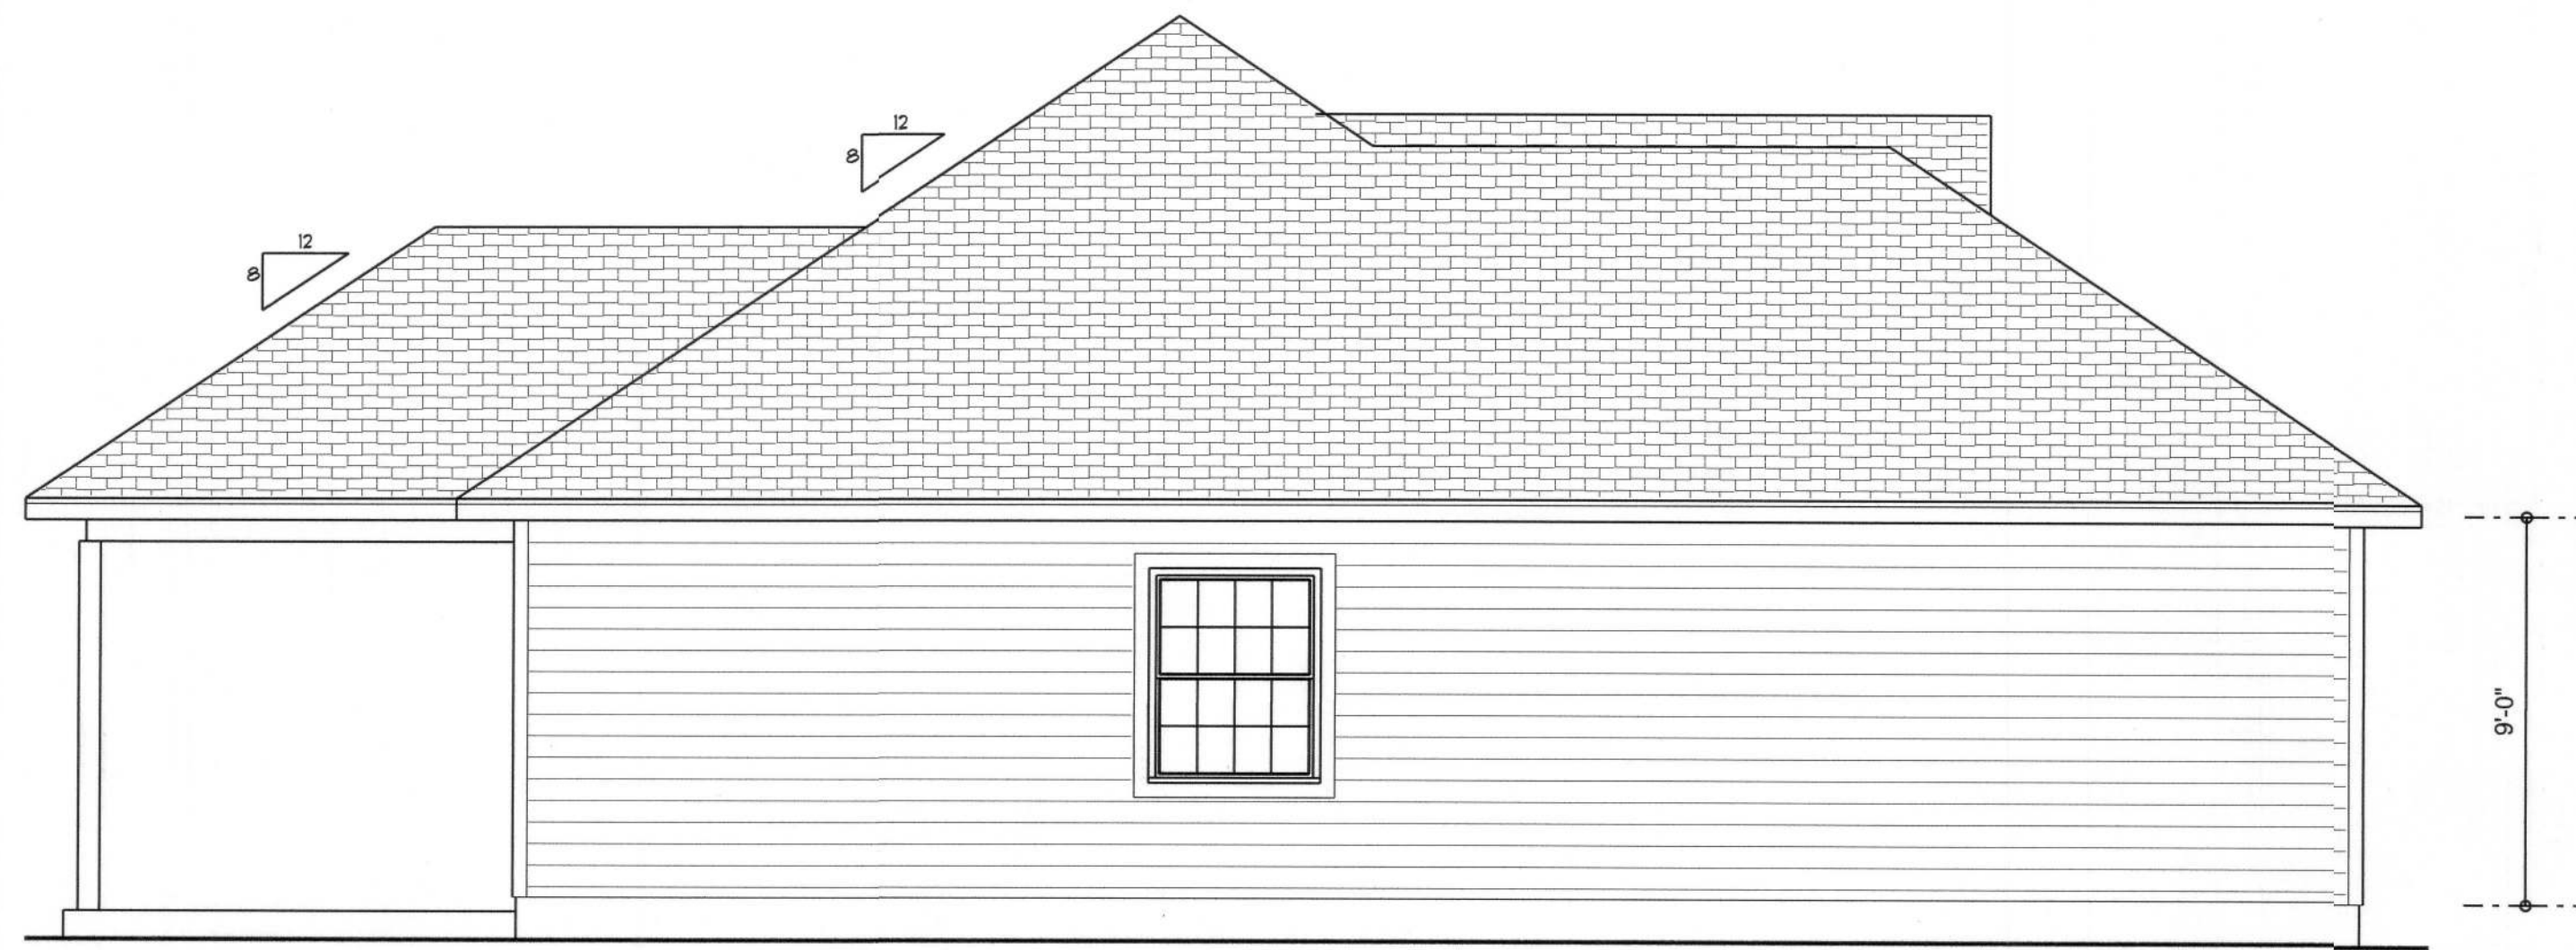

RIGHT ELEVATION
SCALE: 1/4" = 1'-0"



REAR ELEVATION
SCALE: 1/4" = 1'-0"



FRONT ELEVATION
SCALE: 1/4" = 1'-0"

REVISIONS SCHEDULE	
MAY 5th, 2016	ORIGINAL DRAWINGS

ADAM'S CONSTRUCTION
AMELIA CST 11

**RIDGEPOINT
DESIGN, INC.**
496 SW RING CT. LAKE CITY, FLORIDA 32025
P. 386-286-1188
E. RIDGEPOINTDESIGN@GMAIL.COM



SHEET NUMBER
A.1
OF 3 SHEETS