


DESIGN SPECIFICATIONS

- DESIGN CODES:
 - 2020 FLORIDA BUILDING CODE (FBC)
 - ASCE 7-10, 2005
 - NDS, ACI, ATC, AWPA, APA, ICC 600-08
- OCCUPANCY: COMMERCIAL
- NUMBER OF STORIES: 2
- TYPE OF CONSTRUCTION: TYPE I B, UNSPRINKLERED

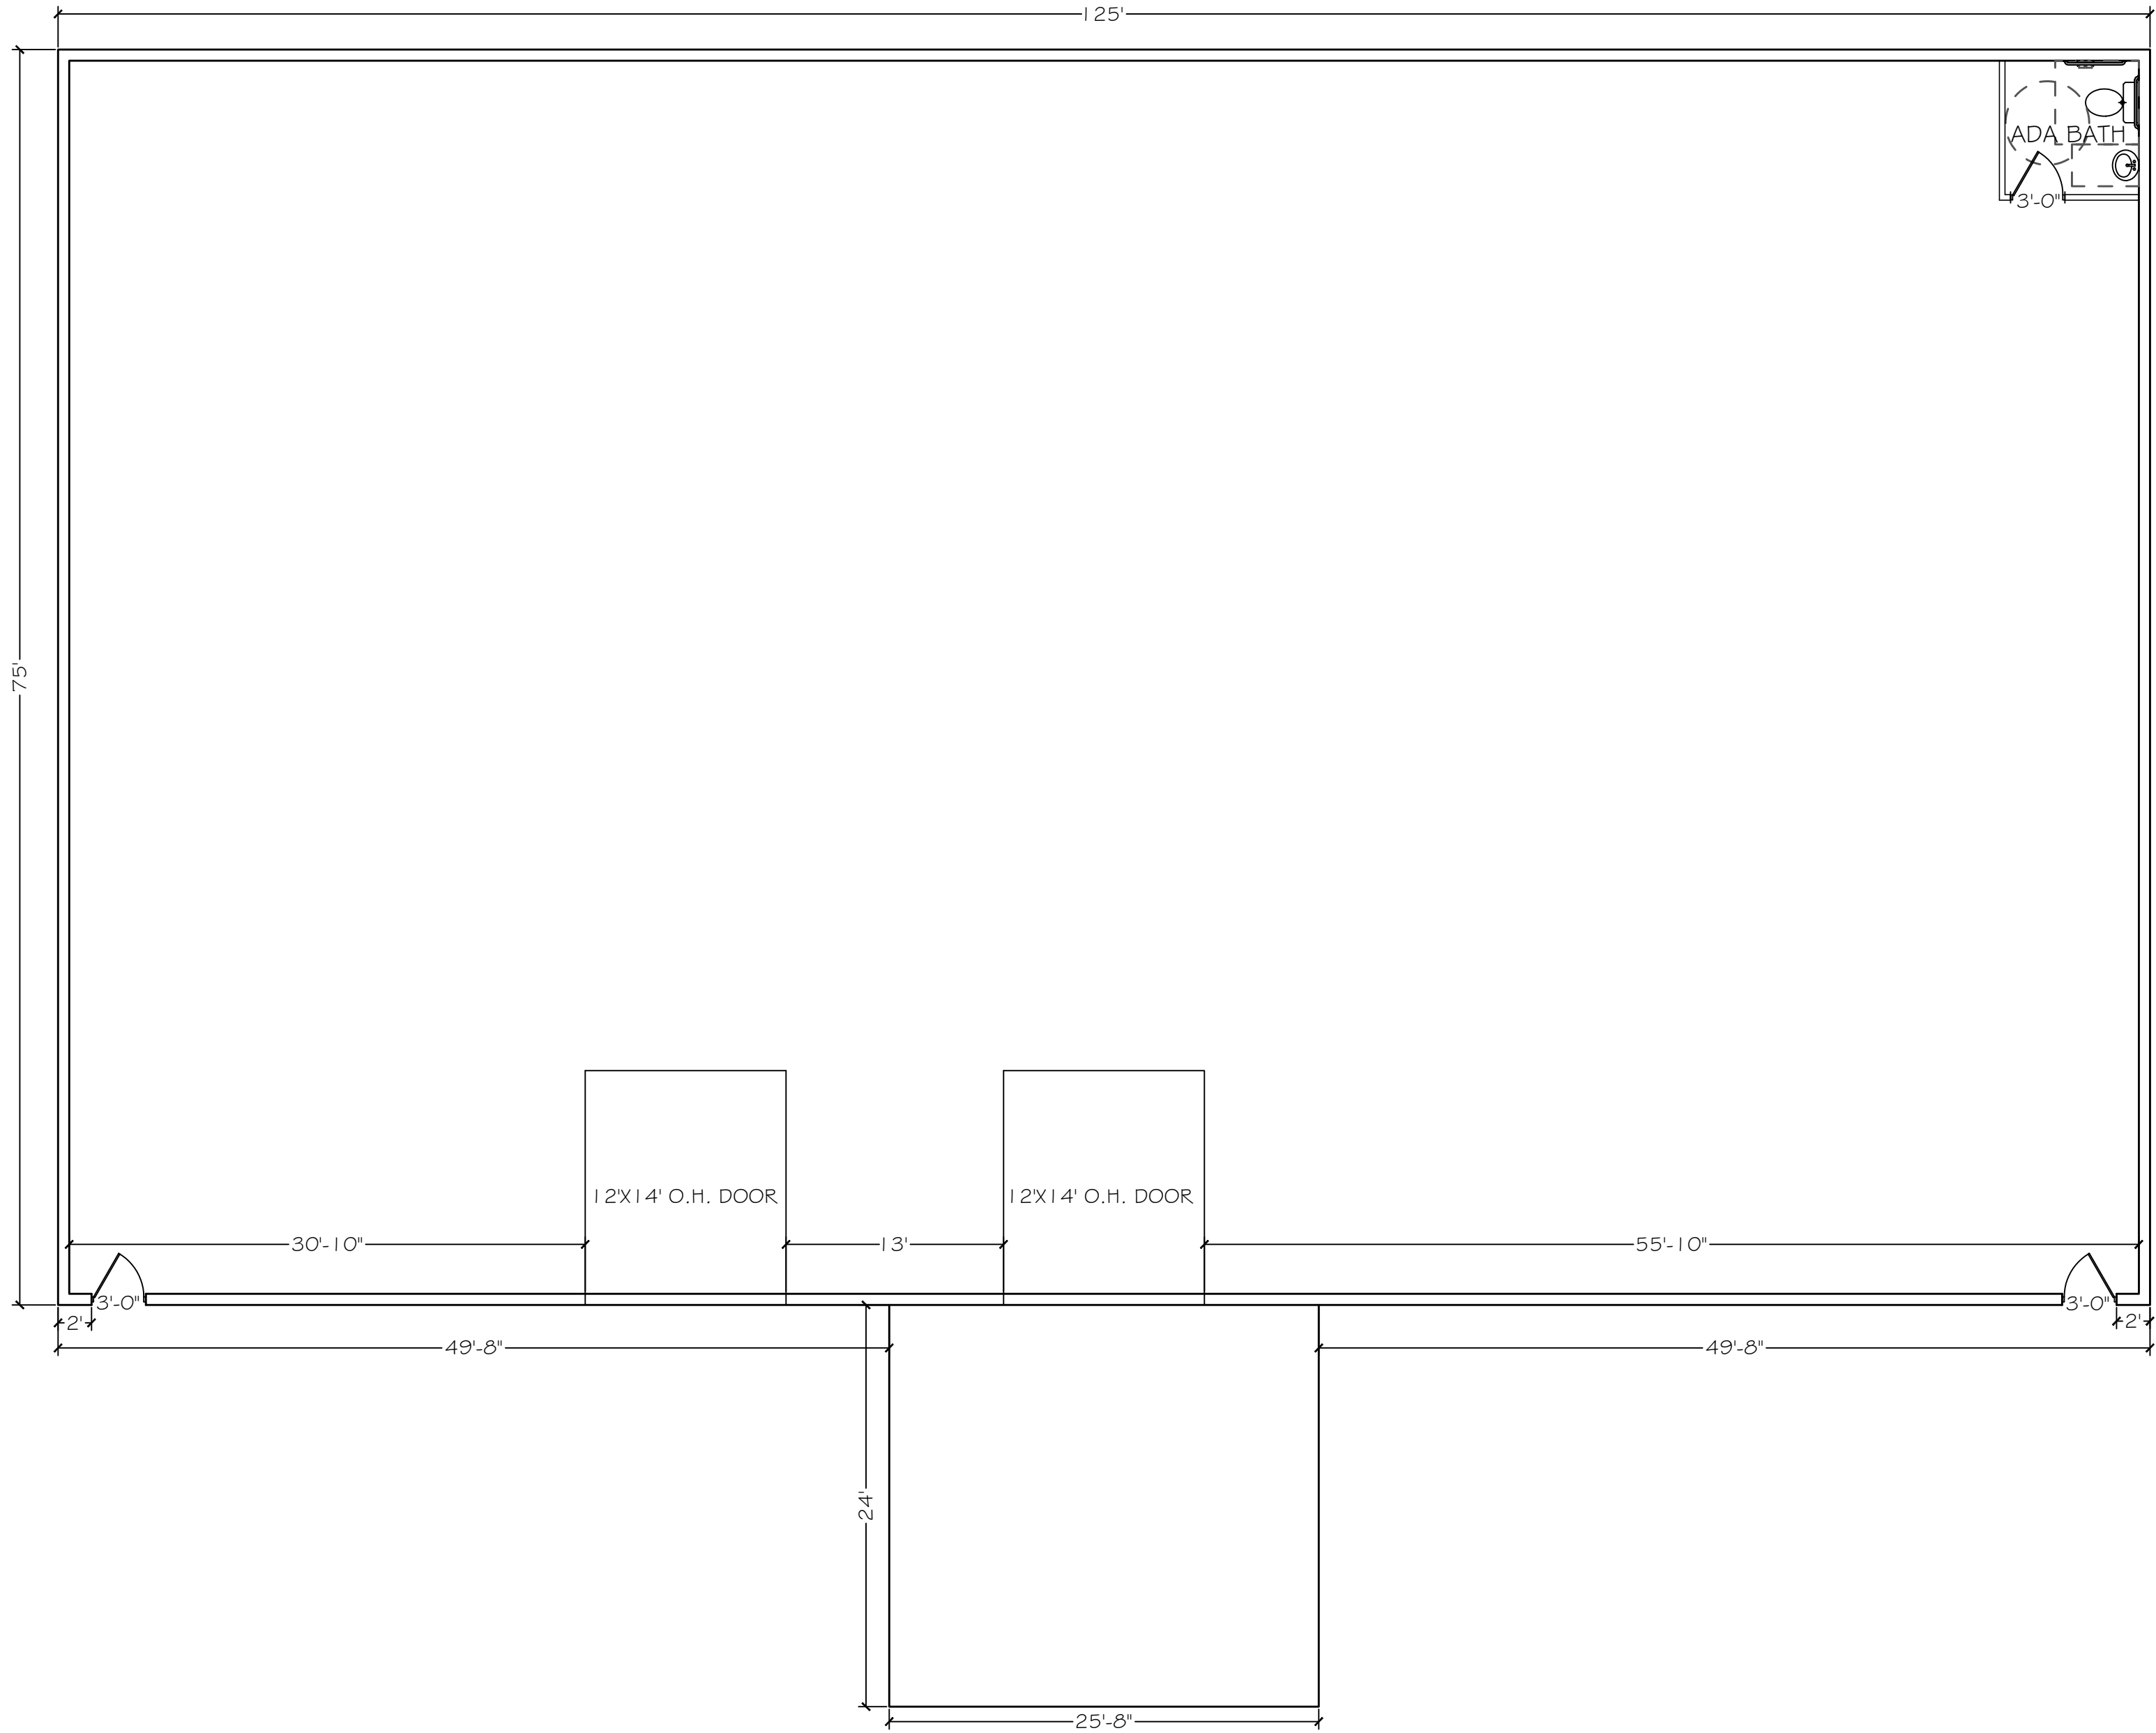

FLOOR PLAN
SCALE: 1/8" = 1'




Digitally signed by
Carol Chadwick
DN: cn=US,
ou=Florida,
dnQualifier=AD14
162000017860,
924CE005954C,
c=Carol,
Chadwick
Date: 2022.12.14
16:20:33 -05'00'


Printed copies of this document are not considered
signed and sealed and the signature must be verified
on any electronic copies.

PROJECT NO.		1222008	
DATE		DEC. 14, 2022	
DESIGNER		CAROL CHADWICK	
CHECKED BY		CAROL CHADWICK	
DATE		12/14/2022	
PROJECT NAME		BUSY BEE WAREHOUSE	
PROJECT LOCATION		LAKE CITY, FL	
PROJECT DESCRIPTION		FLOOR PLAN	
REVISIONS			
NO.	1	DESCRIPTION	
1	PLUMB LEVEL CONSTRUCTION		
2	KEVIN DEPERDAUGH, JR.		
3	3045 JAMES ST.		
4	LAKE CITY, FL 33501		
5	3045 JAMES ST.		
6	LAKE CITY, FL 33501		
7	LAKE CITY, FL 33501		
8	LAKE CITY, FL 33501		
9	LAKE CITY, FL 33501		
10	LAKE CITY, FL 33501		


PLUMB LEVEL CONSTRUCTION	
NO. 1	DATE OF 12/14/2022
DESIGNED BY CAROL CHADWICK	
CHECKED BY CAROL CHADWICK	
DATE 12/14/2022	
PROJECT NAME BUSY BEE WAREHOUSE	
PROJECT LOCATION LAKE CITY, FL	
PROJECT DESCRIPTION FLOOR PLAN	
REVISIONS	
NO.	1
1	PLUMB LEVEL CONSTRUCTION
2	KEVIN DEPERDAUGH, JR.
3	3045 JAMES ST.
4	LAKE CITY, FL 33501
5	3045 JAMES ST.
6	LAKE CITY, FL 33501
7	LAKE CITY, FL 33501
8	LAKE CITY, FL 33501
9	LAKE CITY, FL 33501
10	LAKE CITY, FL 33501

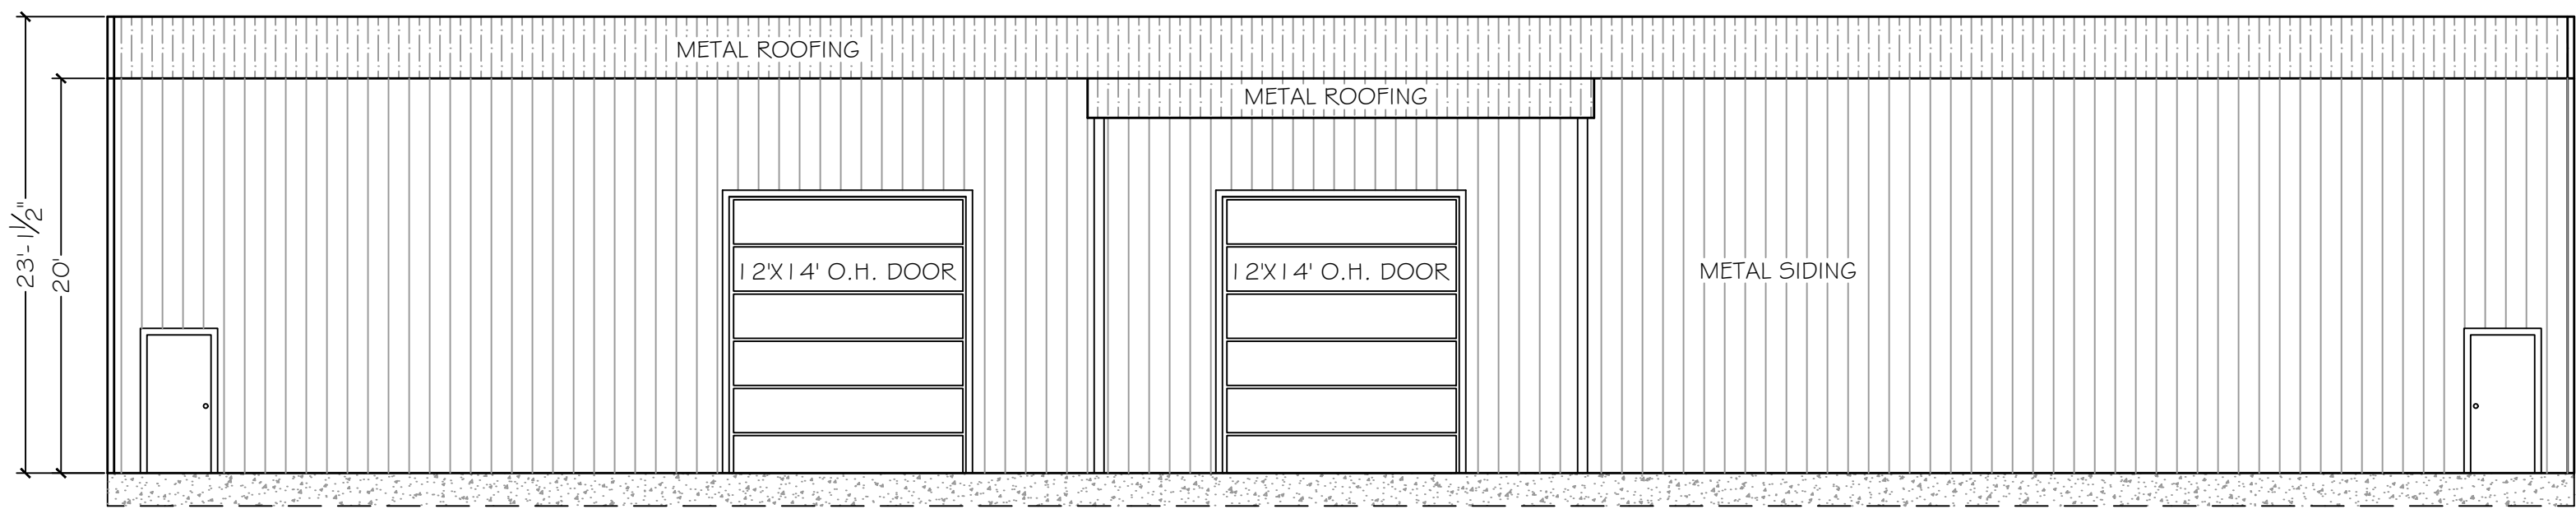


FRONT ELEVATION
SCALE: 1/8" = 1'

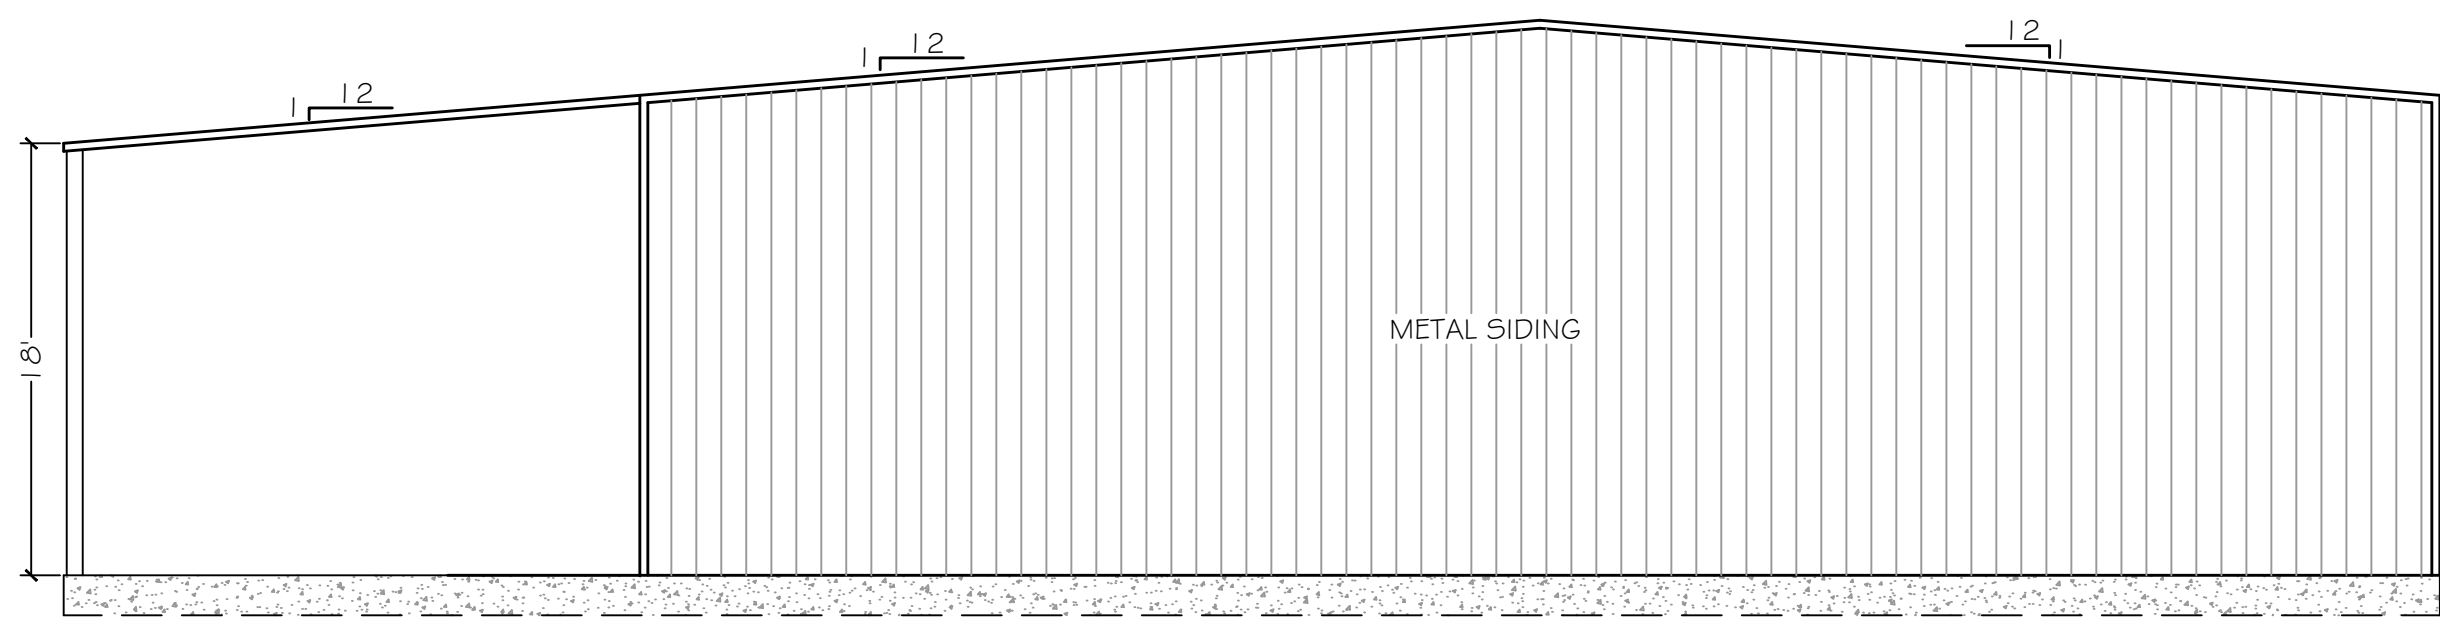


RIGHT ELEVATION
SCALE: 1/8" = 1'

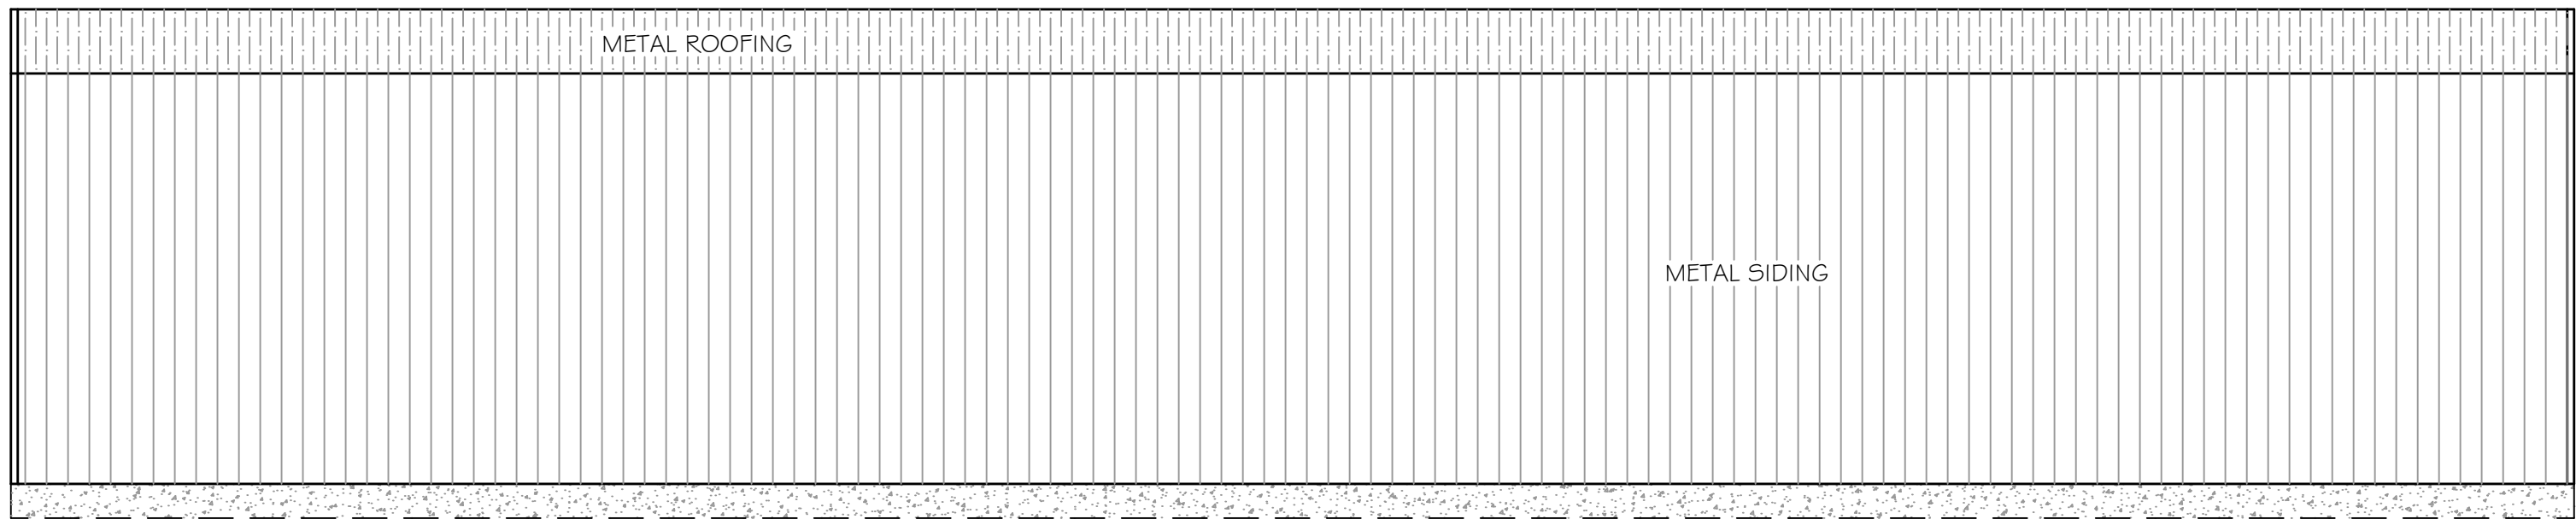

REAR ELEVATION
SCALE: 1/8" = 1'

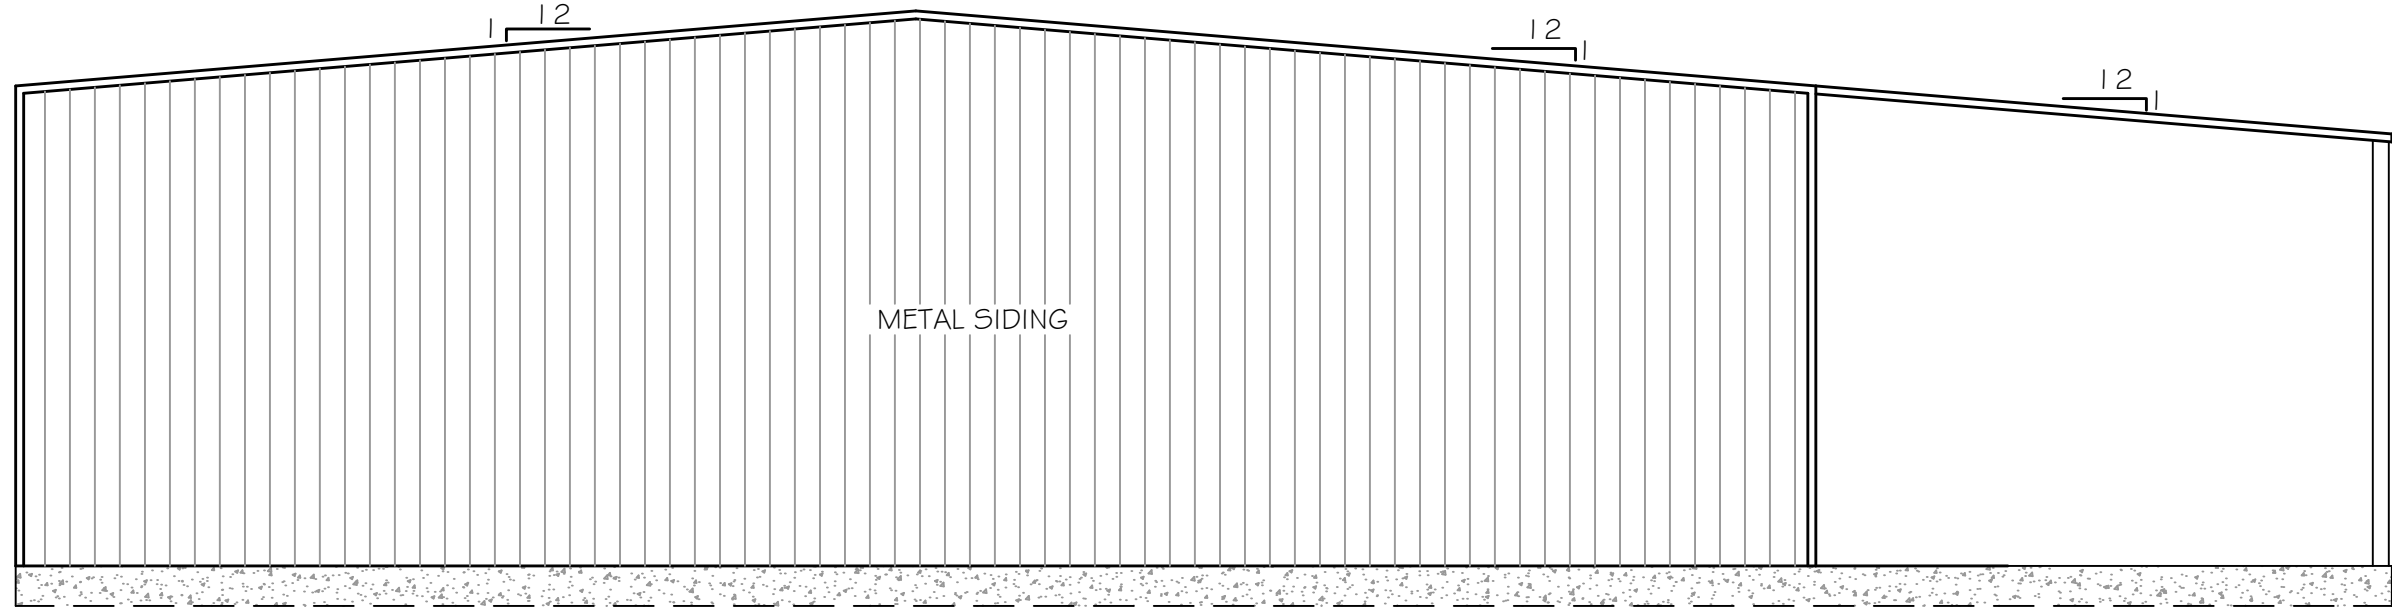

LEFT ELEVATION
SCALE: 1/8" = 1'

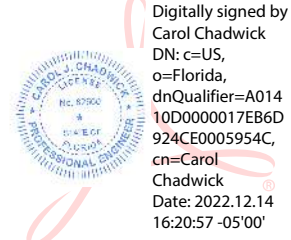

Printed copies of this document are not considered
signed and sealed and the signature must be verified
on any electronic copies.

BUSY BEE WAREHOUSE ELEVATIONS LAKE CITY, FL	
PROJECT NO. FL220048	DATE: 11/14/2022
DESIGNED BY: KEVIN DEERDAUGH, JR. 3845 JAMES STREET LAKE CITY, FL 33556	DATE: 11/14/2022
SHEET 5/2	

