



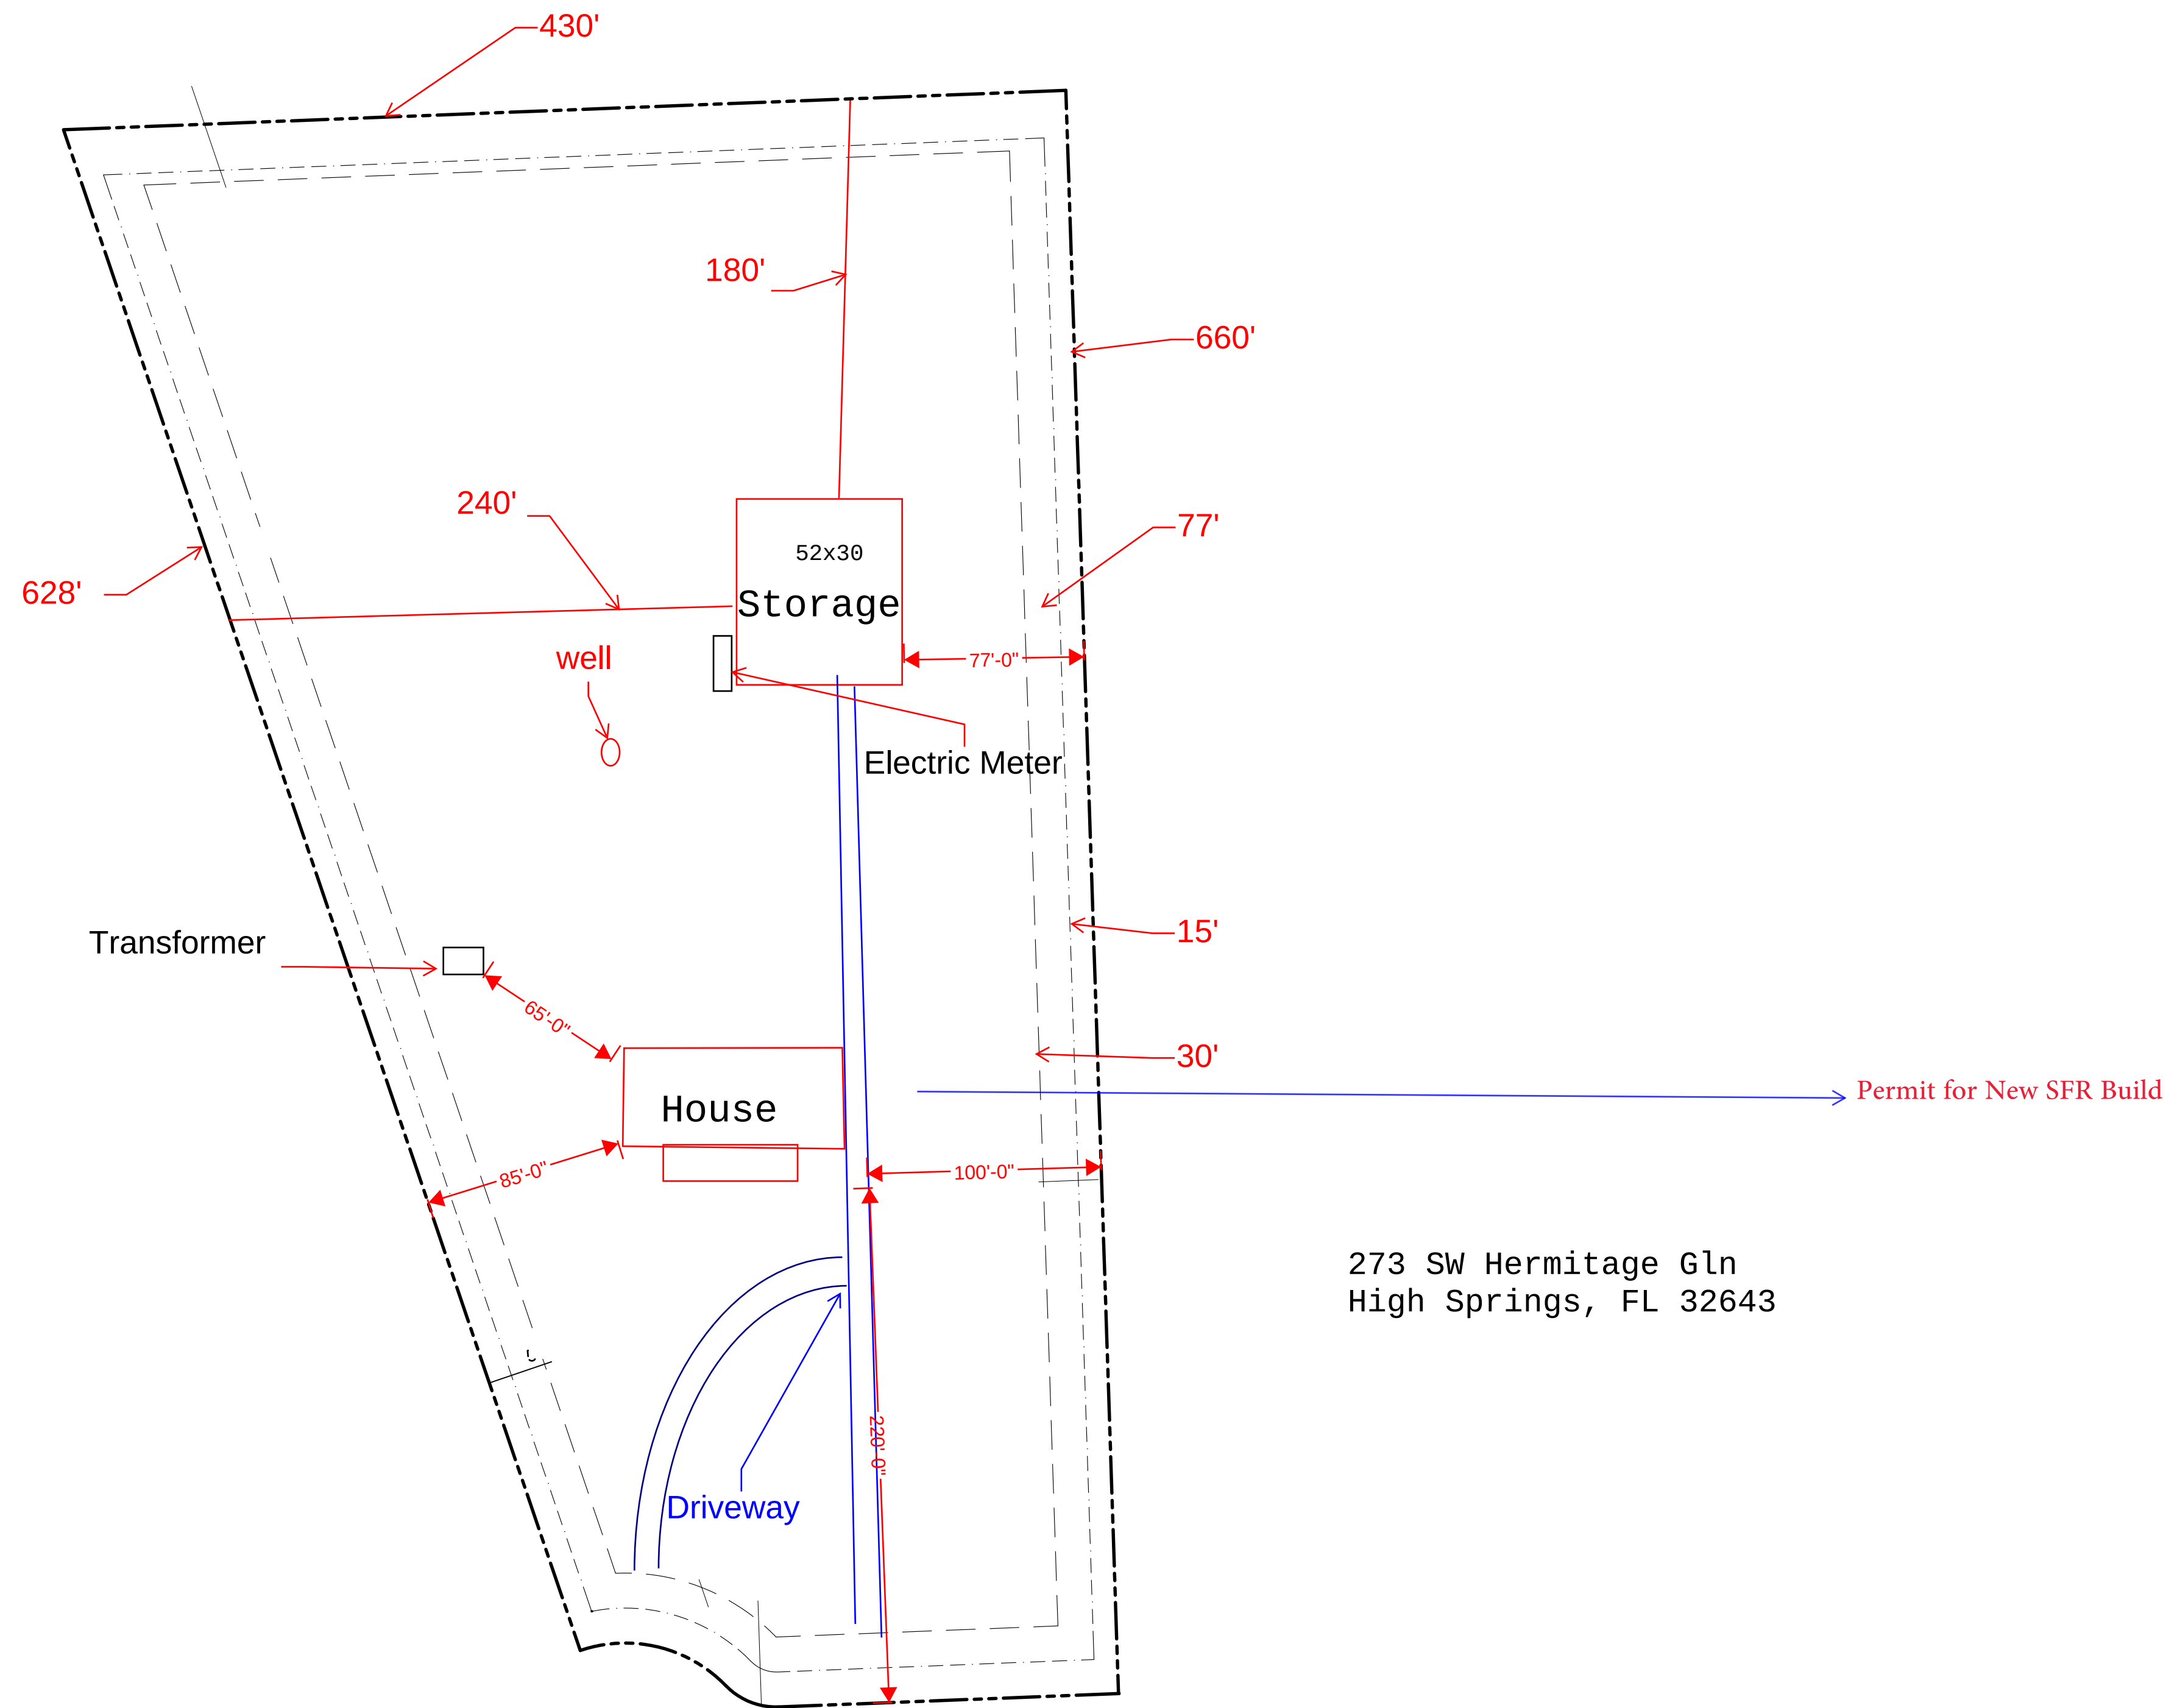

273 SW Hermitage Gln
High Springs, FL 32643

Site Plan

1" = 50'-0"

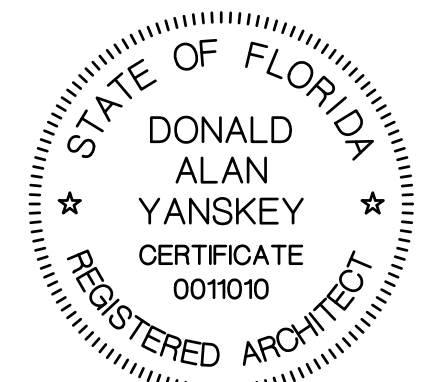

DONALD ALAN YANSKEY, ARCHITECT
FLORIDA REGISTRATON NO. AR0011010
DATE: NOVEMBER, 2018

Donald Alan Yanskey
ARCHITECT
2421 Northwest 48th Avenue • Gainesville, Florida 32605
Cell (352) 278-7872 • Email: dalyanskey@gmail.com

A New Residence For
Jeff & Beth Fischer
Lot 5 - Hermitage - High Springs, Florida

SHEET
A-1
OF 2

DATE	DRAWN BY	CHECKED	REVISION
Nov. 2018	D. A. Y.	D. A. Y.	
JOB NAME			
Fischer			