
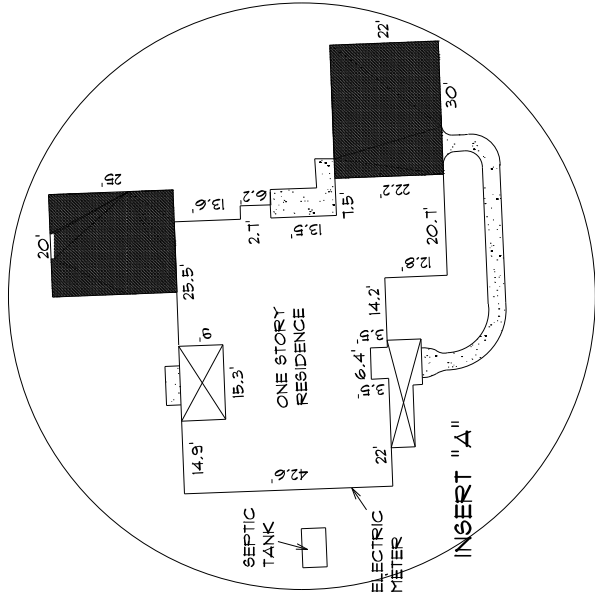


* SITE PLAN *

SCALE: 1" = 40'

DESCRIPTION:
LOT 19 OF "MAGNOLIA PLACE" AS PER PLAT THEREOF RECORDED IN PLAT BOOK 1 PAGE(S)
174 THRU 179 OF THE PUBLIC RECORDS OF COLUMBIA COUNTY, FLORIDA.

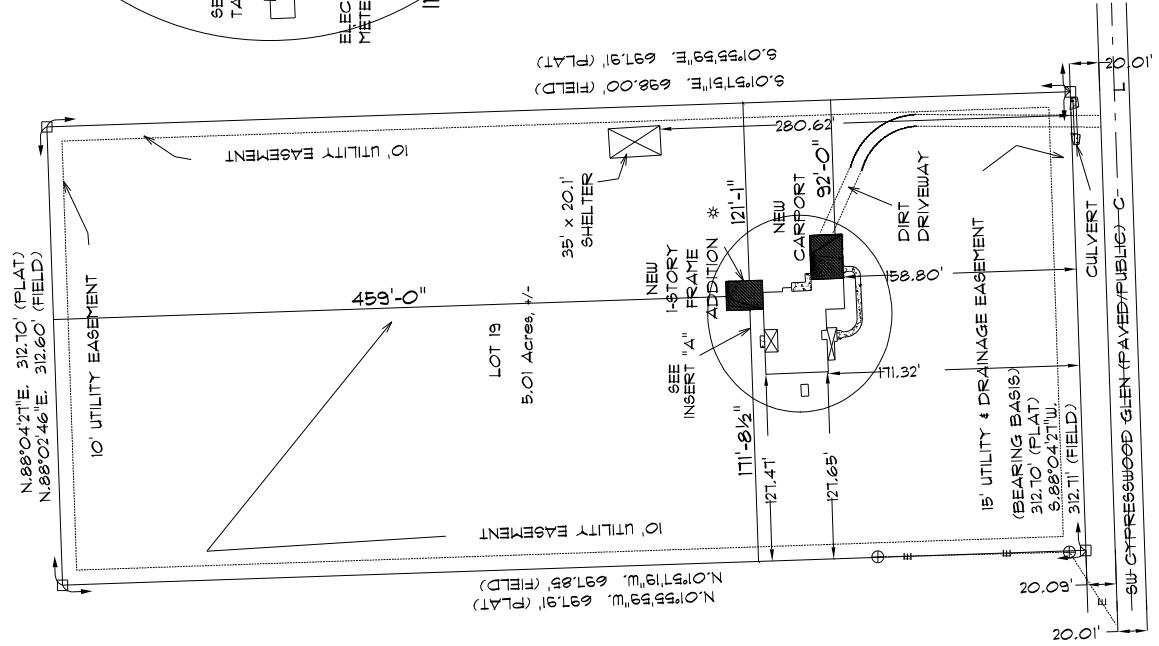

ADDITION for		MARK & SARAH LANE
830 SW HANCOCK DR LAKE CITY, FLORIDA 32025		
Drawn by	Checked by	Reviewed by
Mark H. Ruffo	Mark H. Ruffo	Mark H. Ruffo
DATE	DATE	DATE
10/1/2024	10/1/2024	10/1/2024
DRAWING NUMBER		A-1
OF 11 SHEETS		