


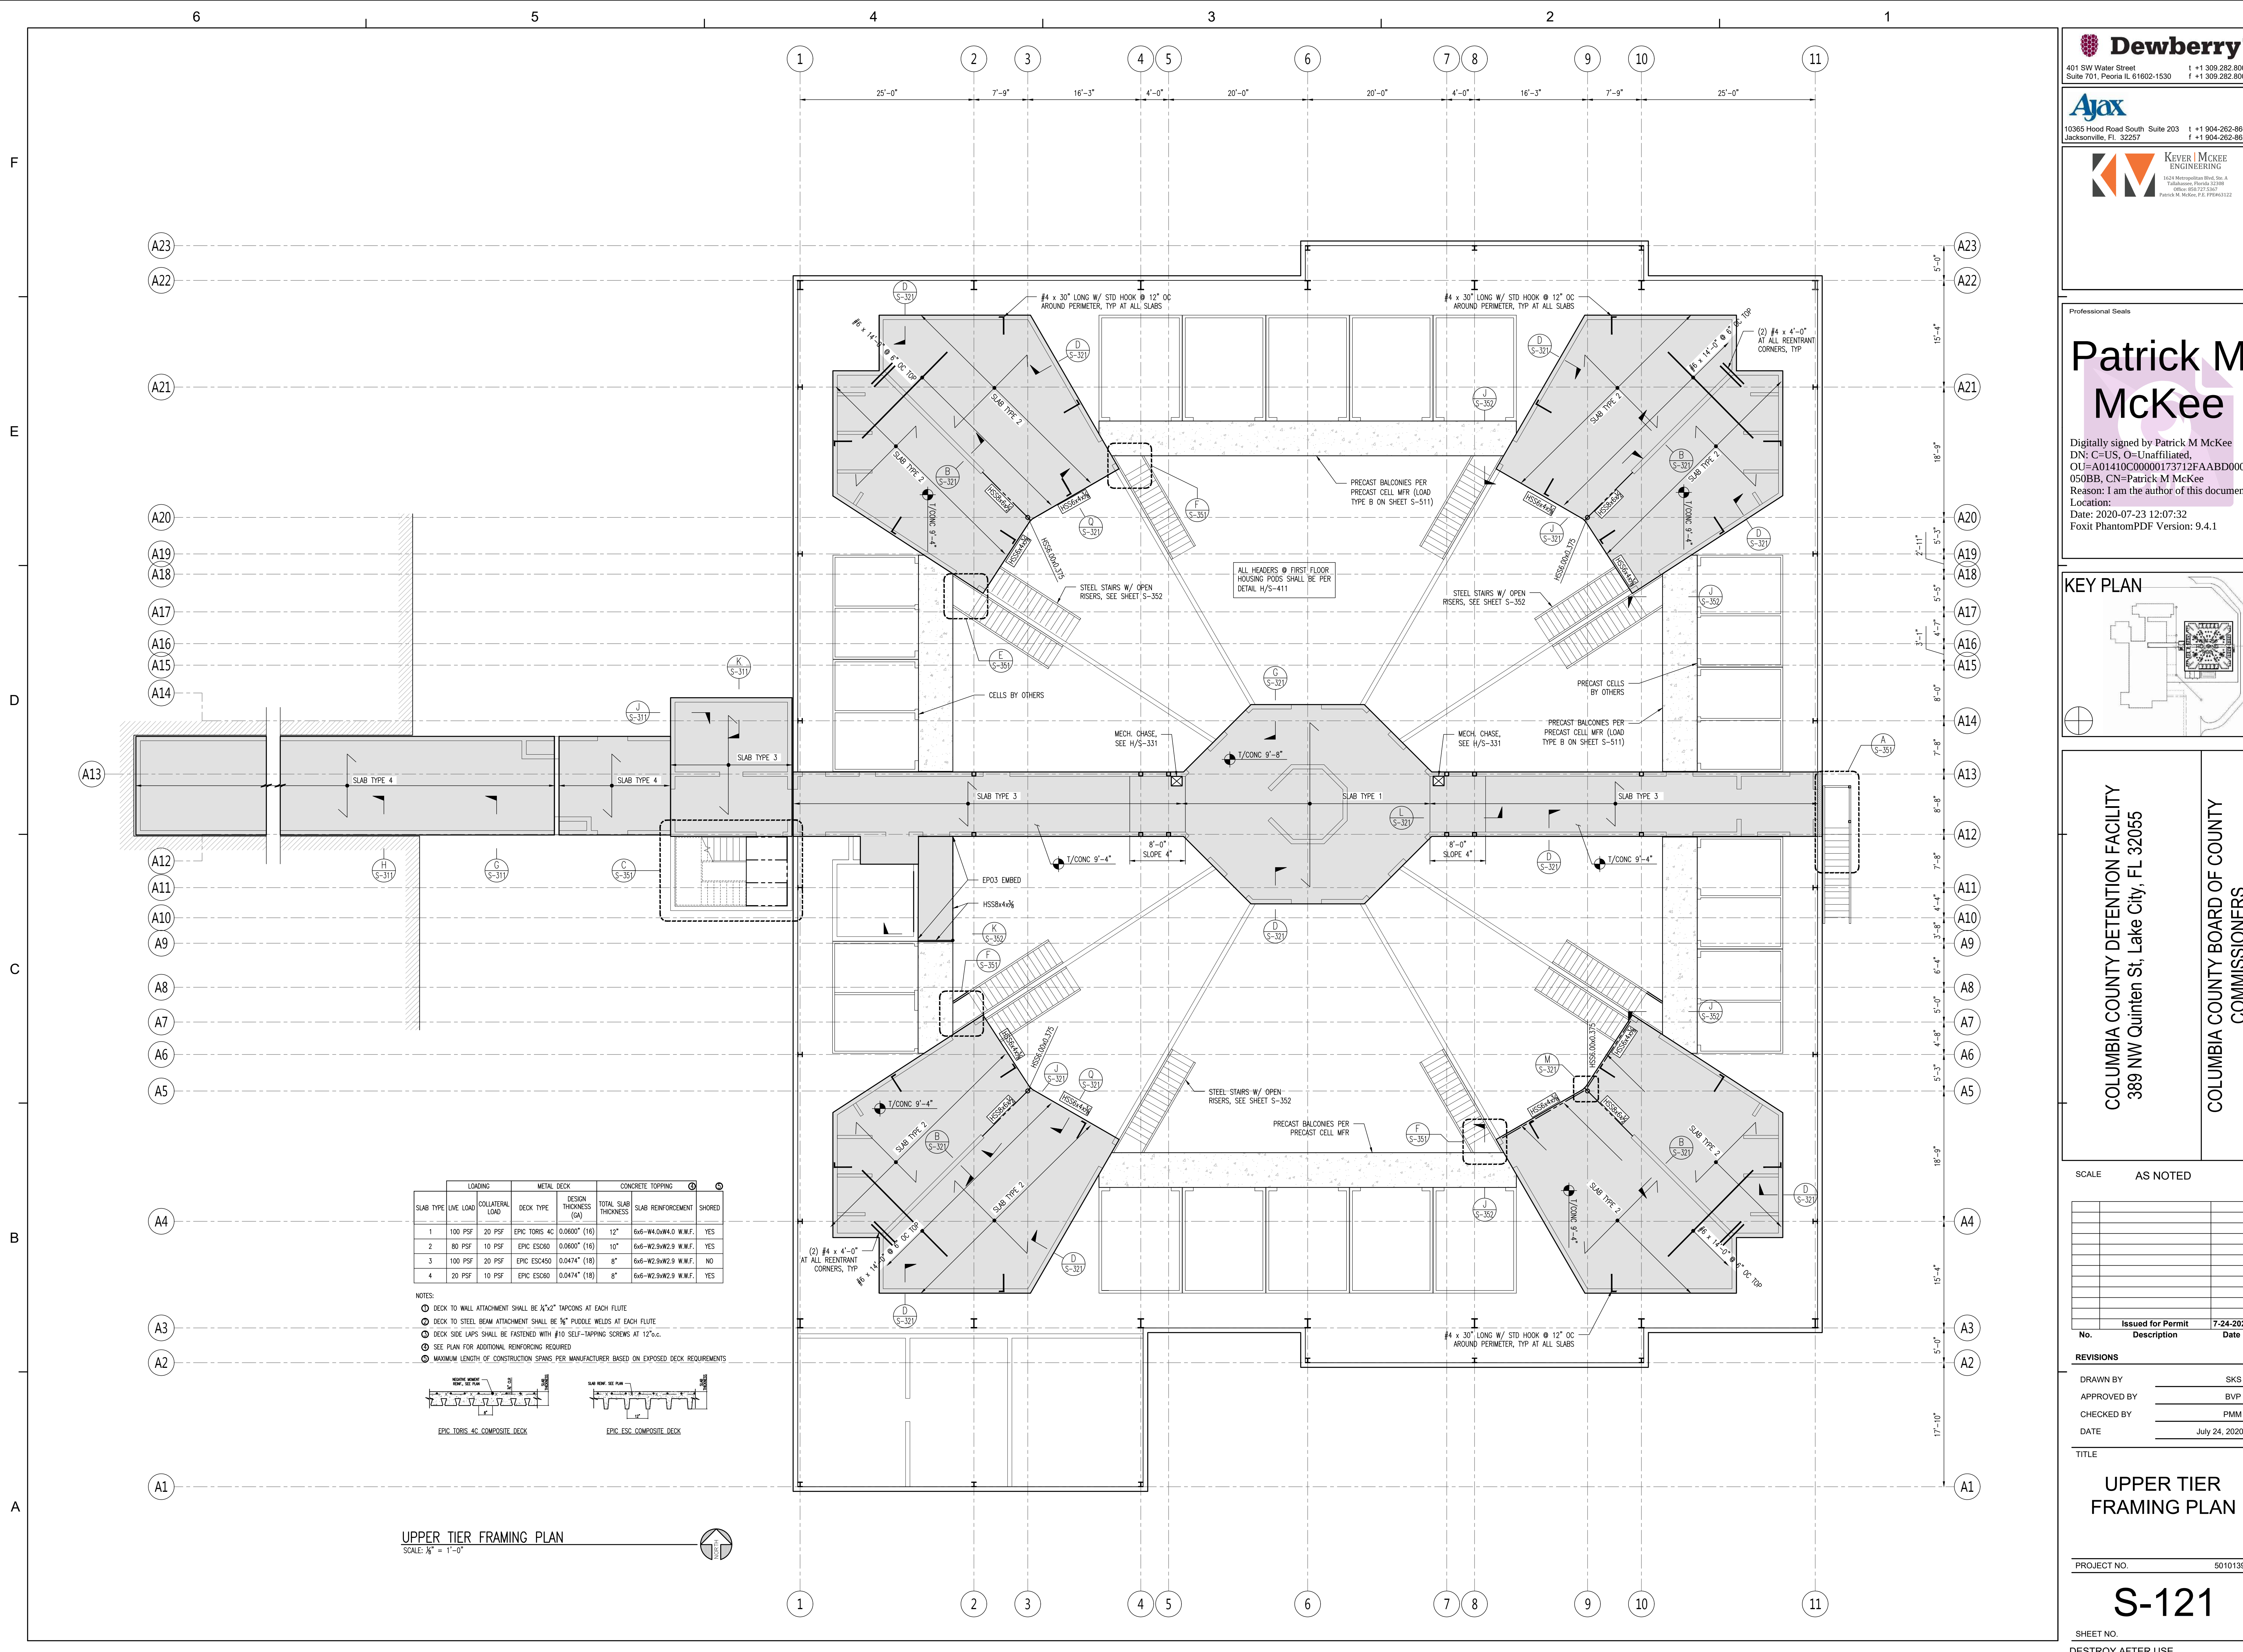

401 SW Water Street
Suite 701, Peoria IL 61602-1530
t +1 309.282.8000
f +1 309.282.8001

10365 Hood Road South Suite 203
Jacksonville, FL 32257
t +1 904.262.8660
f +1 904.262.8623

KEVER MCKEE
ENGINEERING
1624 Westport Drive, Suite A
Tallahassee, Florida 32308
Office: 904.727.5305
Patrick M. McKee, P.E. PFS040322

Professional Seals

Patrick M McKee

Digitally signed by Patrick M McKee
DN: C=US, O=Unaffiliated,
OU=A01410C00000173712FAABD000
050BB, CN=Patrick M McKee
Reason: I am the author of this document
Location:
Date: 2020-07-23 12:07:32
Foxit PhantomPDF Version: 9.4.1

KEY PLAN

COLUMBIA COUNTY DETENTION FACILITY
389 NW Quinten St, Lake City, FL 32055

COLUMBIA COUNTY BOARD OF COUNTY COMMISSIONERS

SCALE AS NOTED

No.	Description	Date

REVISIONS

DRAWN BY	SKS
APPROVED BY	BVP
CHECKED BY	PMM
DATE	July 24, 2020

TITLE

UPPER TIER FRAMING PLAN

PROJECT NO. 50101397

S-121

SHEET NO.
DESTROY AFTER USE