


Current Plans as of 5/2/22

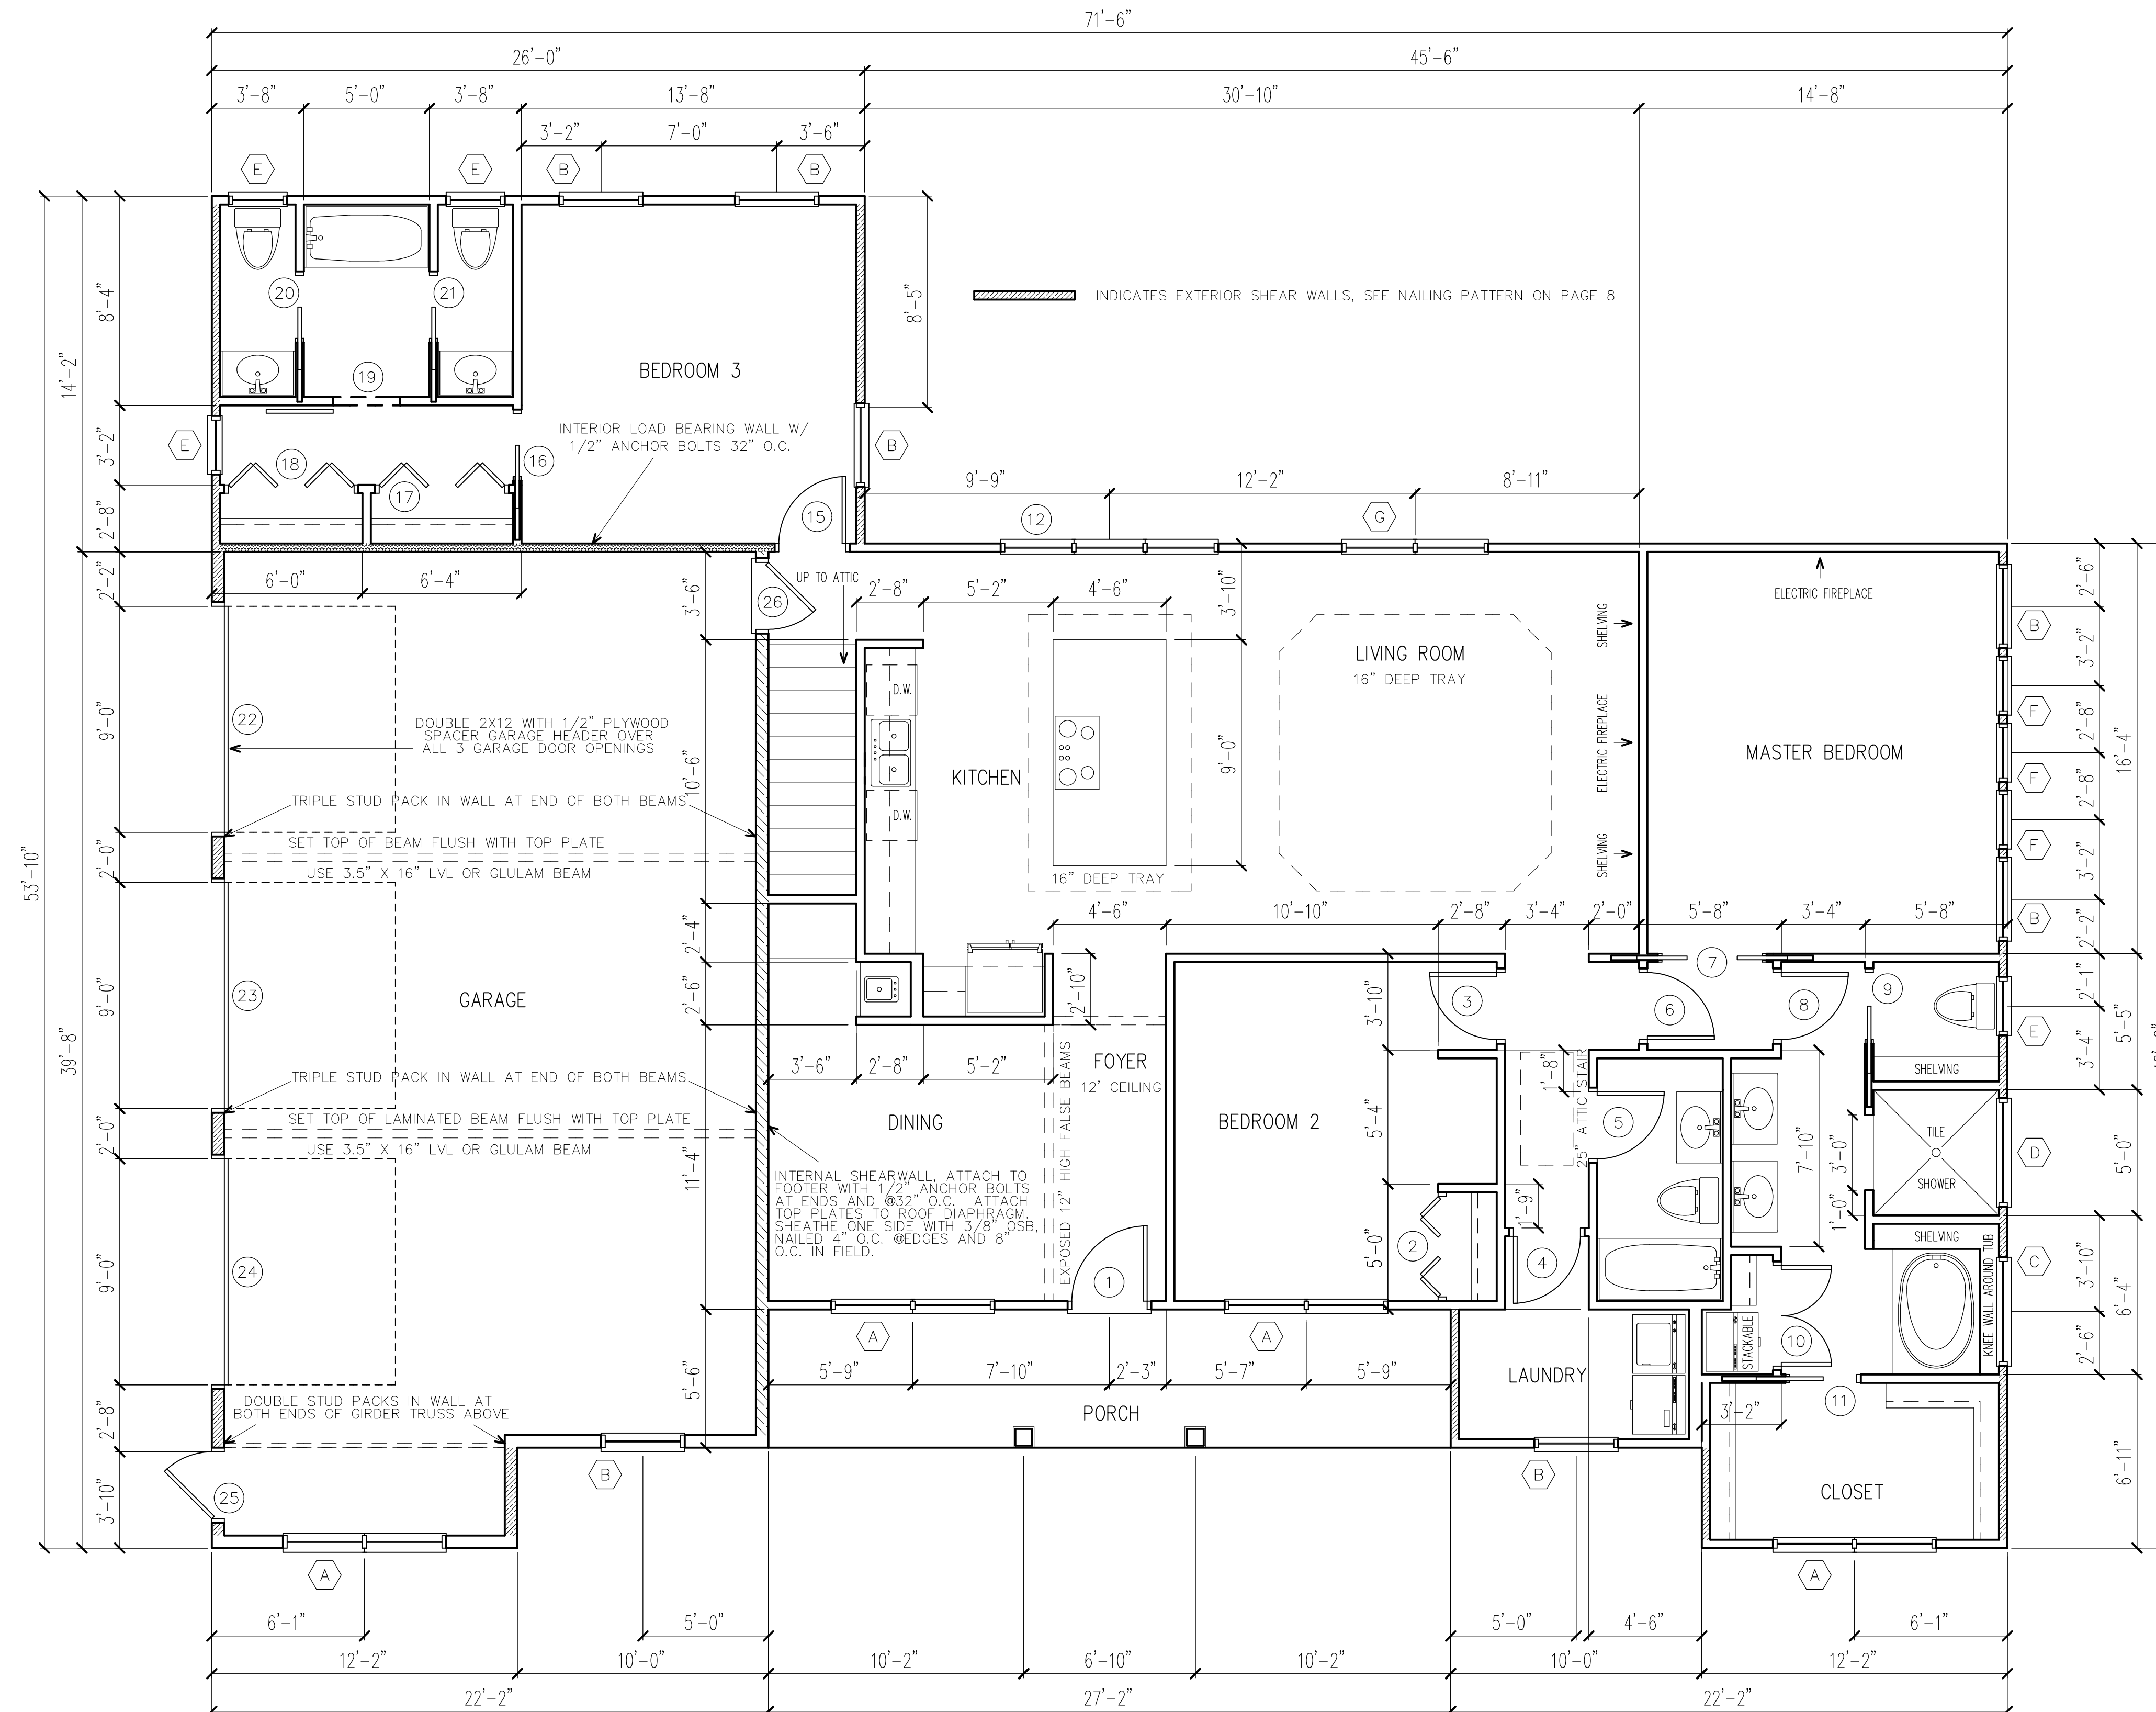

DOOR SCHEDULE			
MARK	WIDTH	HEIGHT	REMARKS
1	3'-0"	6'-8"	EXTERIOR DOOR
2	4'-0"	6'-8"	BI-FOLD DOOR UNIT
3	2'-8"	6'-8"	HOLLOW CORE DOOR
4	2'-8"	6'-8"	HOLLOW CORE DOOR
5	2'-8"	6'-8"	HOLLOW CORE DOOR
6	2'-8"	6'-8"	HOLLOW CORE DOOR
7	4'-0"	6'-8"	DOUBLE POCKET DOORS
8	2'-8"	6'-8"	HOLLOW CORE DOOR
9	2'-8"	6'-8"	POCKET DOOR
10	4'-0"	6'-8"	BI-HINGE DOOR UNIT
11	2'-8"	6'-8"	POCKET DOOR
12	8'-0"	6'-8"	TRIPLE DOOR/WINDOW UNIT
13	2'-8"	6'-8"	EXTERIOR DOOR-ATTIC
14	2'-8"	6'-8"	HOLLOW CORE DOOR-ATTIC
15	2'-8"	6'-8"	HOLLOW CORE DOOR
16	2'-6"	6'-8"	POCKET DOOR
17	5'-0"	6'-8"	BI-FOLD DOOR UNIT
18	5'-0"	6'-8"	BI-FOLD DOOR UNIT
19	2'-8"	6'-8"	SLIDING BARN DOOR
20	2'-6"	6'-8"	POCKET DOOR
21	2'-6"	6'-8"	POCKET DOOR
22	9'-0"	7'-0"	OVERHEAD GARAGE DOOR
23	9'-0"	7'-0"	OVERHEAD GARAGE DOOR
24	9'-0"	7'-0"	OVERHEAD GARAGE DOOR
25	2'-8"	6'-8"	EXTERIOR DOOR
26	2'-8"	6'-8"	EXTERIOR DOOR
27	2'-4"	6'-8"	LOUVERED DOOR

WINDOW SCHEDULE			
MARK	WIDTH	HEIGHT	REMARKS
A	3'-0"	5'-0"	DOUBLE UNIT-SINGLE HUNG
B	3'-0"	5'-0"	SINGLE UNIT-SINGLE HUNG
C	4'-0"	4'-0"	PICTURE UNIT-TEMPERED
D	4'-0"	1'-0"	PICTURE UNIT
E	2'-0"	3'-0"	SINGLE HUNG-TEMPERED
F	2'-0"	2'-0"	PICTURE UNIT
G	2'-8"	5'-0"	DOUBLE UNIT-SINGLE HUNG
DORMER	2'-4"	3'-6"	SINGLE UNIT-SINGLE HUNG
GABLE	3'-0"	5'-0"	SINGLE UNIT-SINGLE HUNG

WINDOWS AND DOORS SHALL BE LABELED
TO BE IN ACCORDANCE WITH CURRENT
WIND LOAD PRESSURE OF -40 PSF

FLOOR PLAN

SCALE: 1/4" = 1'-0"

These plans comply with 2020 Florida Building Code, 120 mph wind speed (3 sec. gust)

John K. Gentry, P.E.#16990
P.O. Box 1034
Perry, FL 32348
(850) 672-0145

DATE: 04-18-2022

PAGE 1 OF 8

SQUARED FOOTAGE	EATED	1999 SE

HEATED	1999 S.F.
GARAGE	882 S.F.
PORCH	149 S.F.

TOTAL	3030 S.F.
-------	-----------

Chandra Miller

Lake City, Florida

CHRISMILL
HOMES

DATE: 04-18-2022
PAGE 2 OF 8

	SQUARE FOOTAGE
HEATED	1999 S.F.
CARAGE	882 S.F.
PORCH	149 S.F.
TOTAL	3030 S.F.

Lake City, Florida

CHRISMILL
HOMES

John K. Gentry, P.E.#16990
P.O. Box 1034
Perry, FL 32348
(850) 672-0145

WIND DESIGN DATA:


*The Basic Wind Speed (3-second gust)–120mph

*Wind Importance Factor–1.0, Building Classification II

*Wind Exposure–B


*Category–Enclosed, GC=+/-0.18

*C&C Window and Door Pressure=-40psf

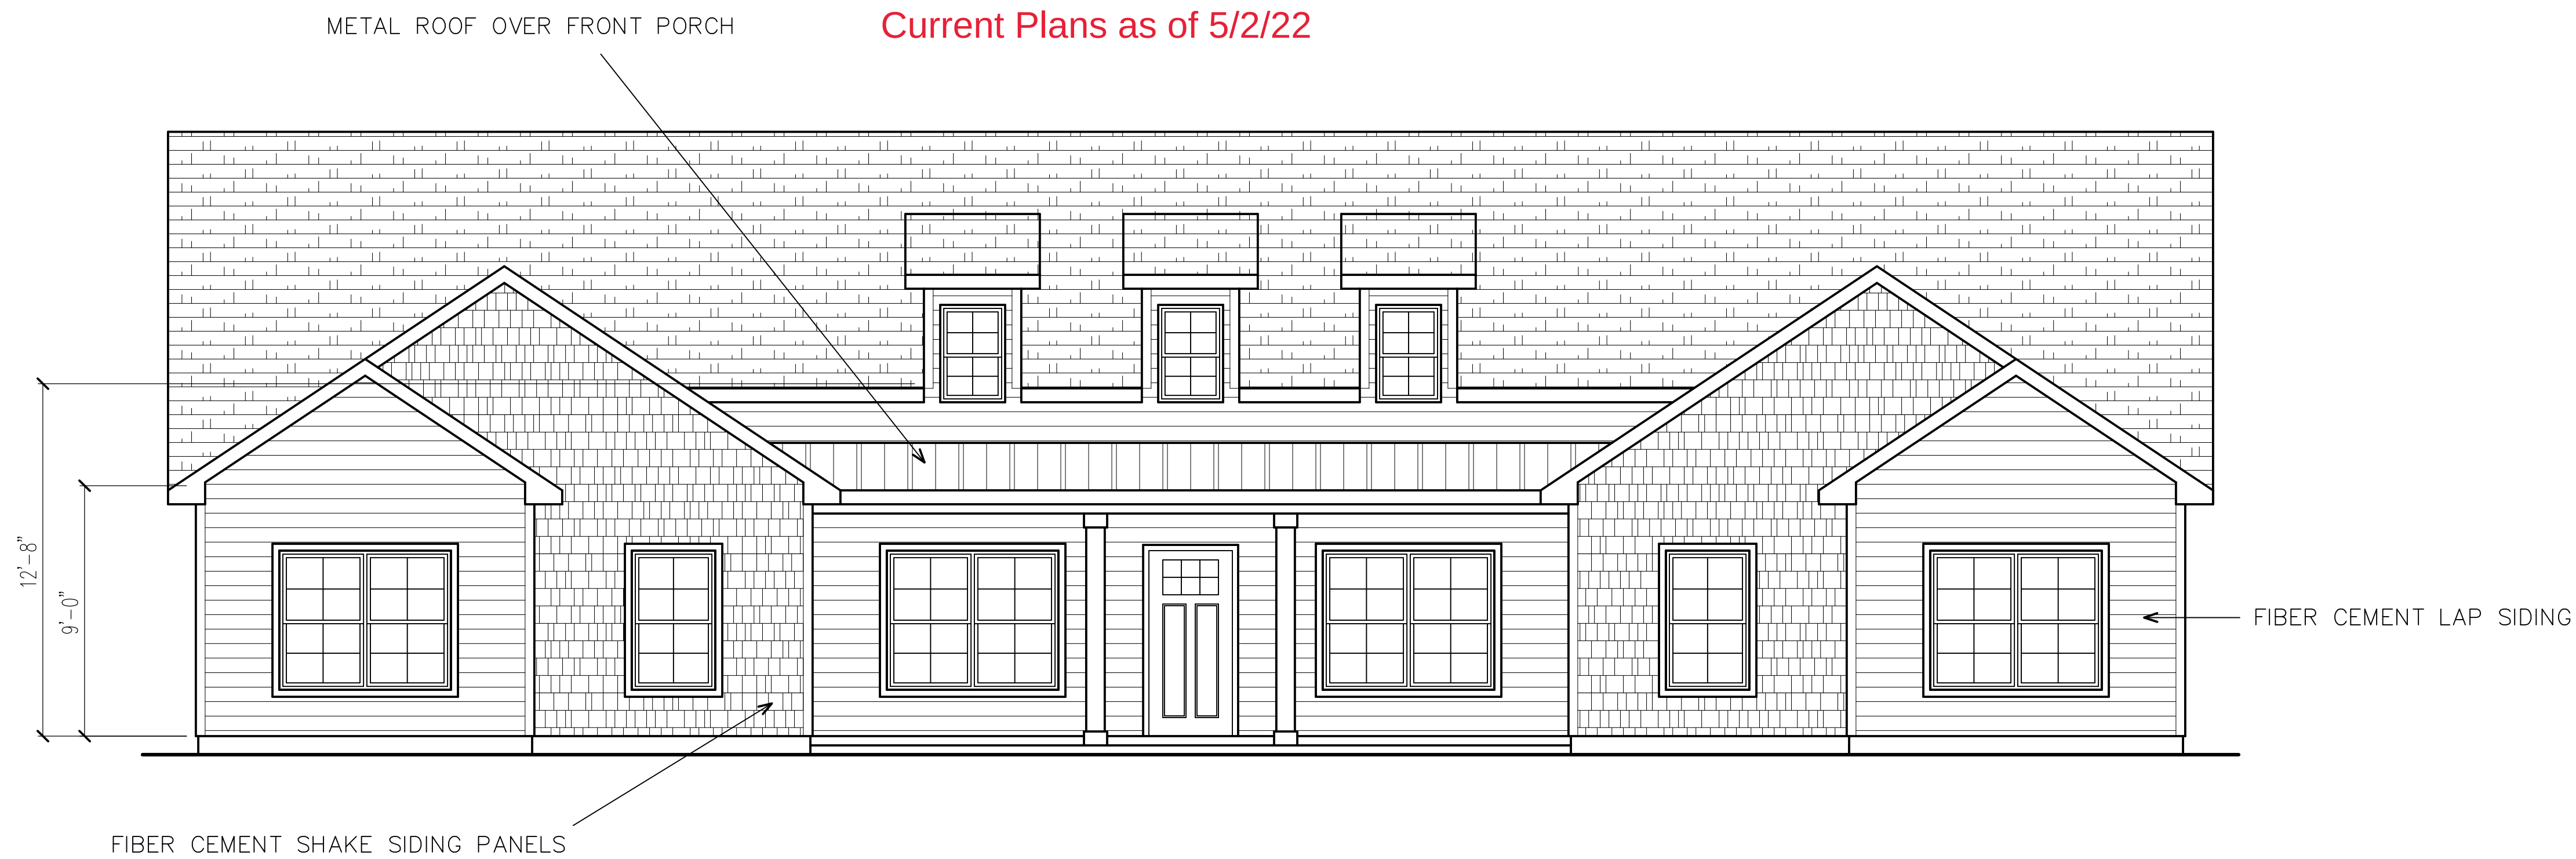

FRONT ELEVATION

SCALE: 1/4" = 1'-0"

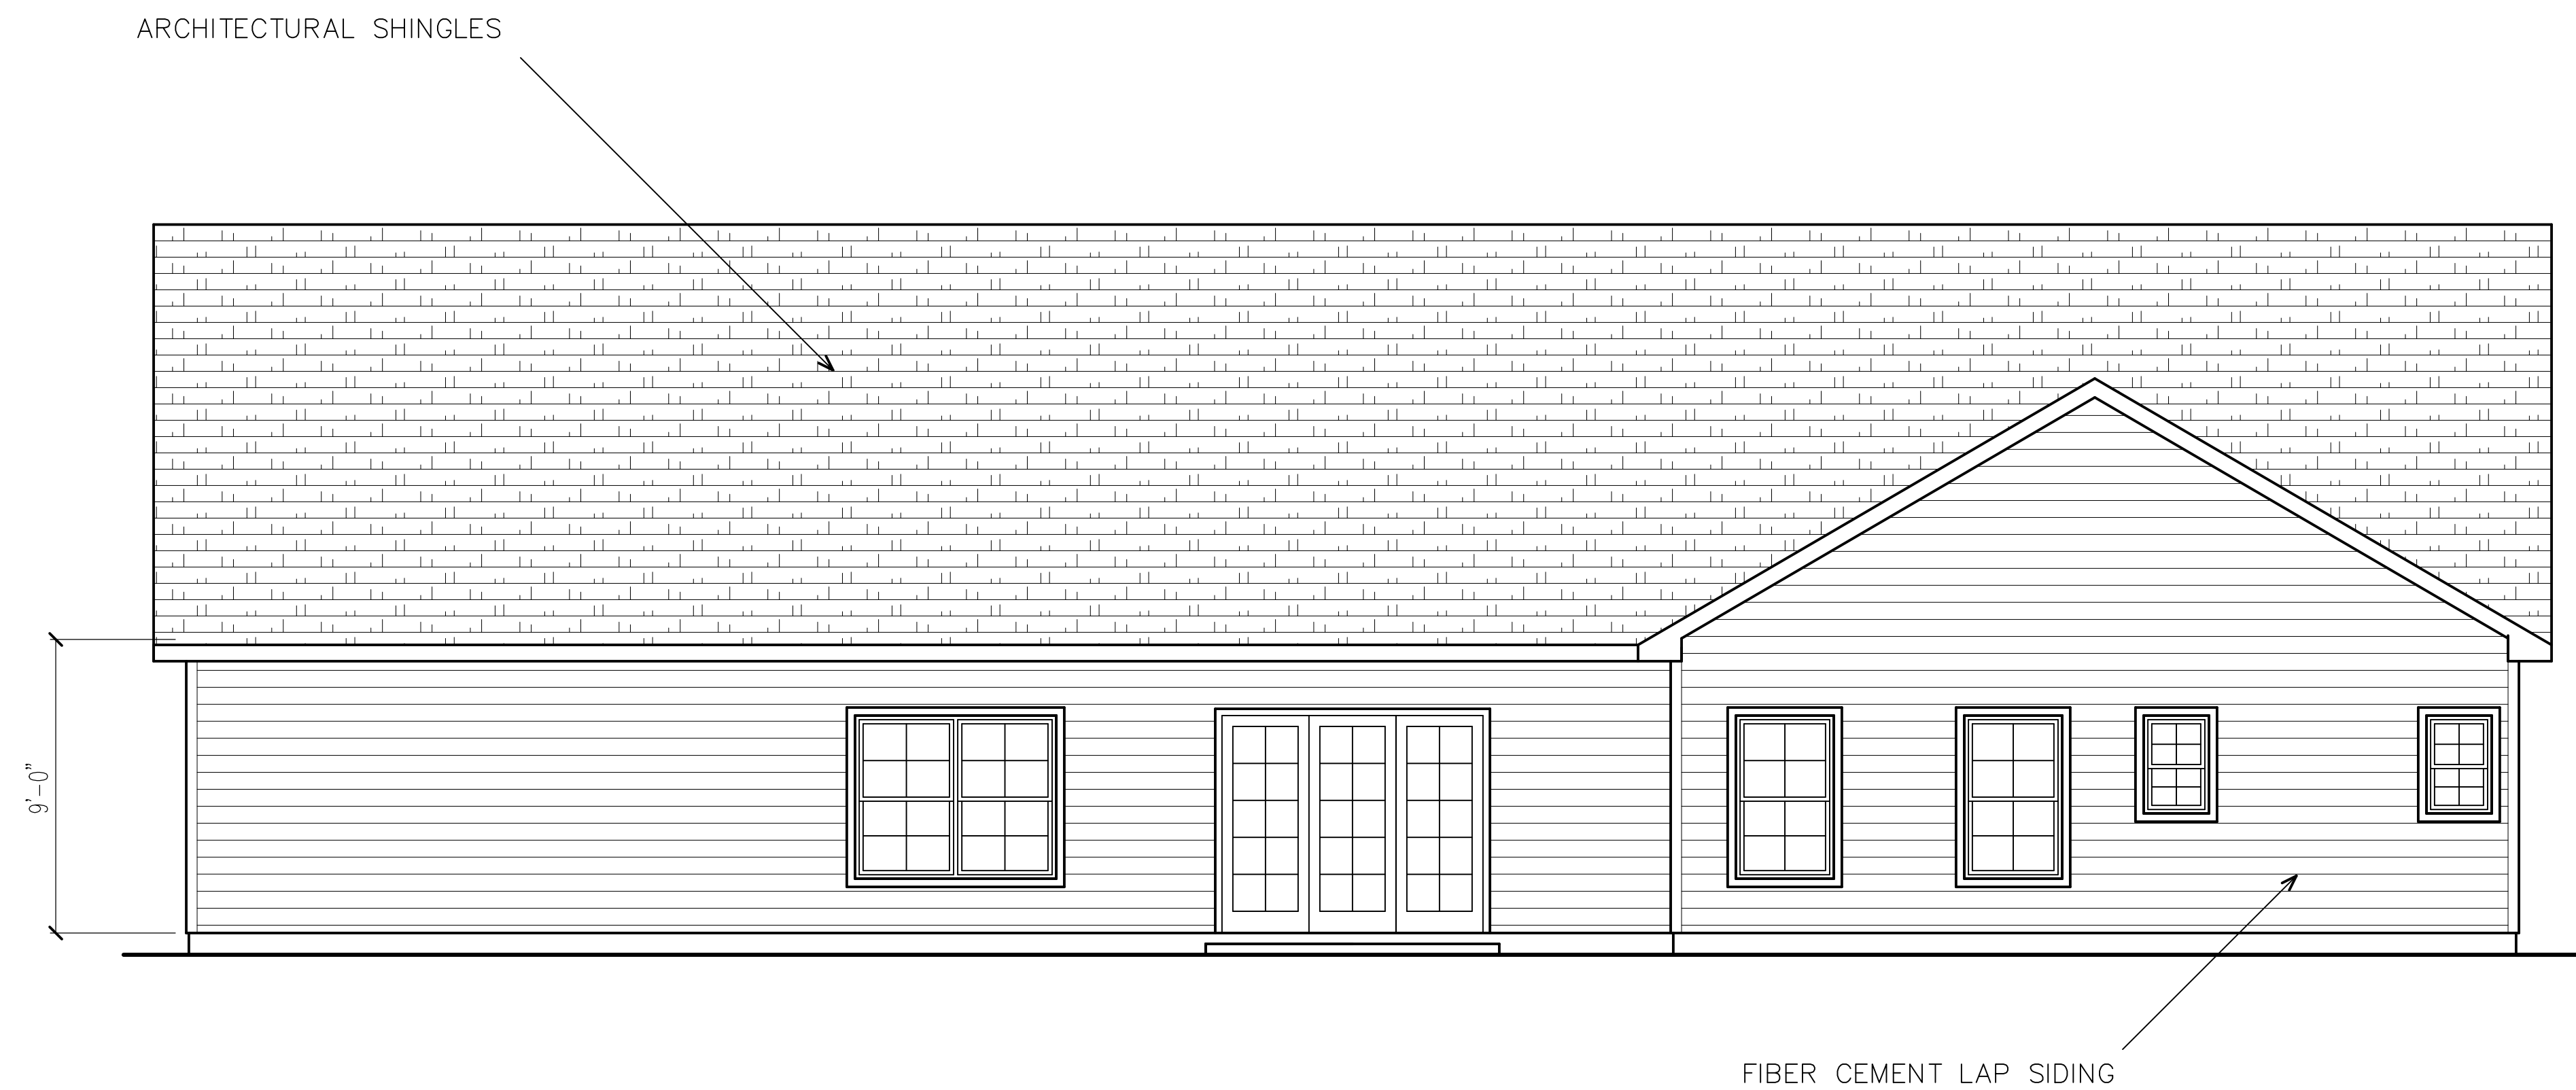

REAR ELEVATION

SCALE: 1/4" = 1'-0"

These plans comply with 2020 Florida Building Code, 120 mph wind speed (3 sec. gust)


John K. Gentry, P.E.#16990
P.O. Box 1034
Perry, FL 32348
(850) 672-0145

WIND DESIGN DATA:
*The Basic Wind Speed (3-second gust)—120mph
*Wind Importance Factor—1.0, Building Classification II
*Wind Exposure—B
*Category—Enclosed, GC=+/-0.18
*C&C Window and Door Pressure=-40psf


Current Plans as of 5/2/22



RIGHT ELEVATION
SCALE: 1/4" = 1'-0"

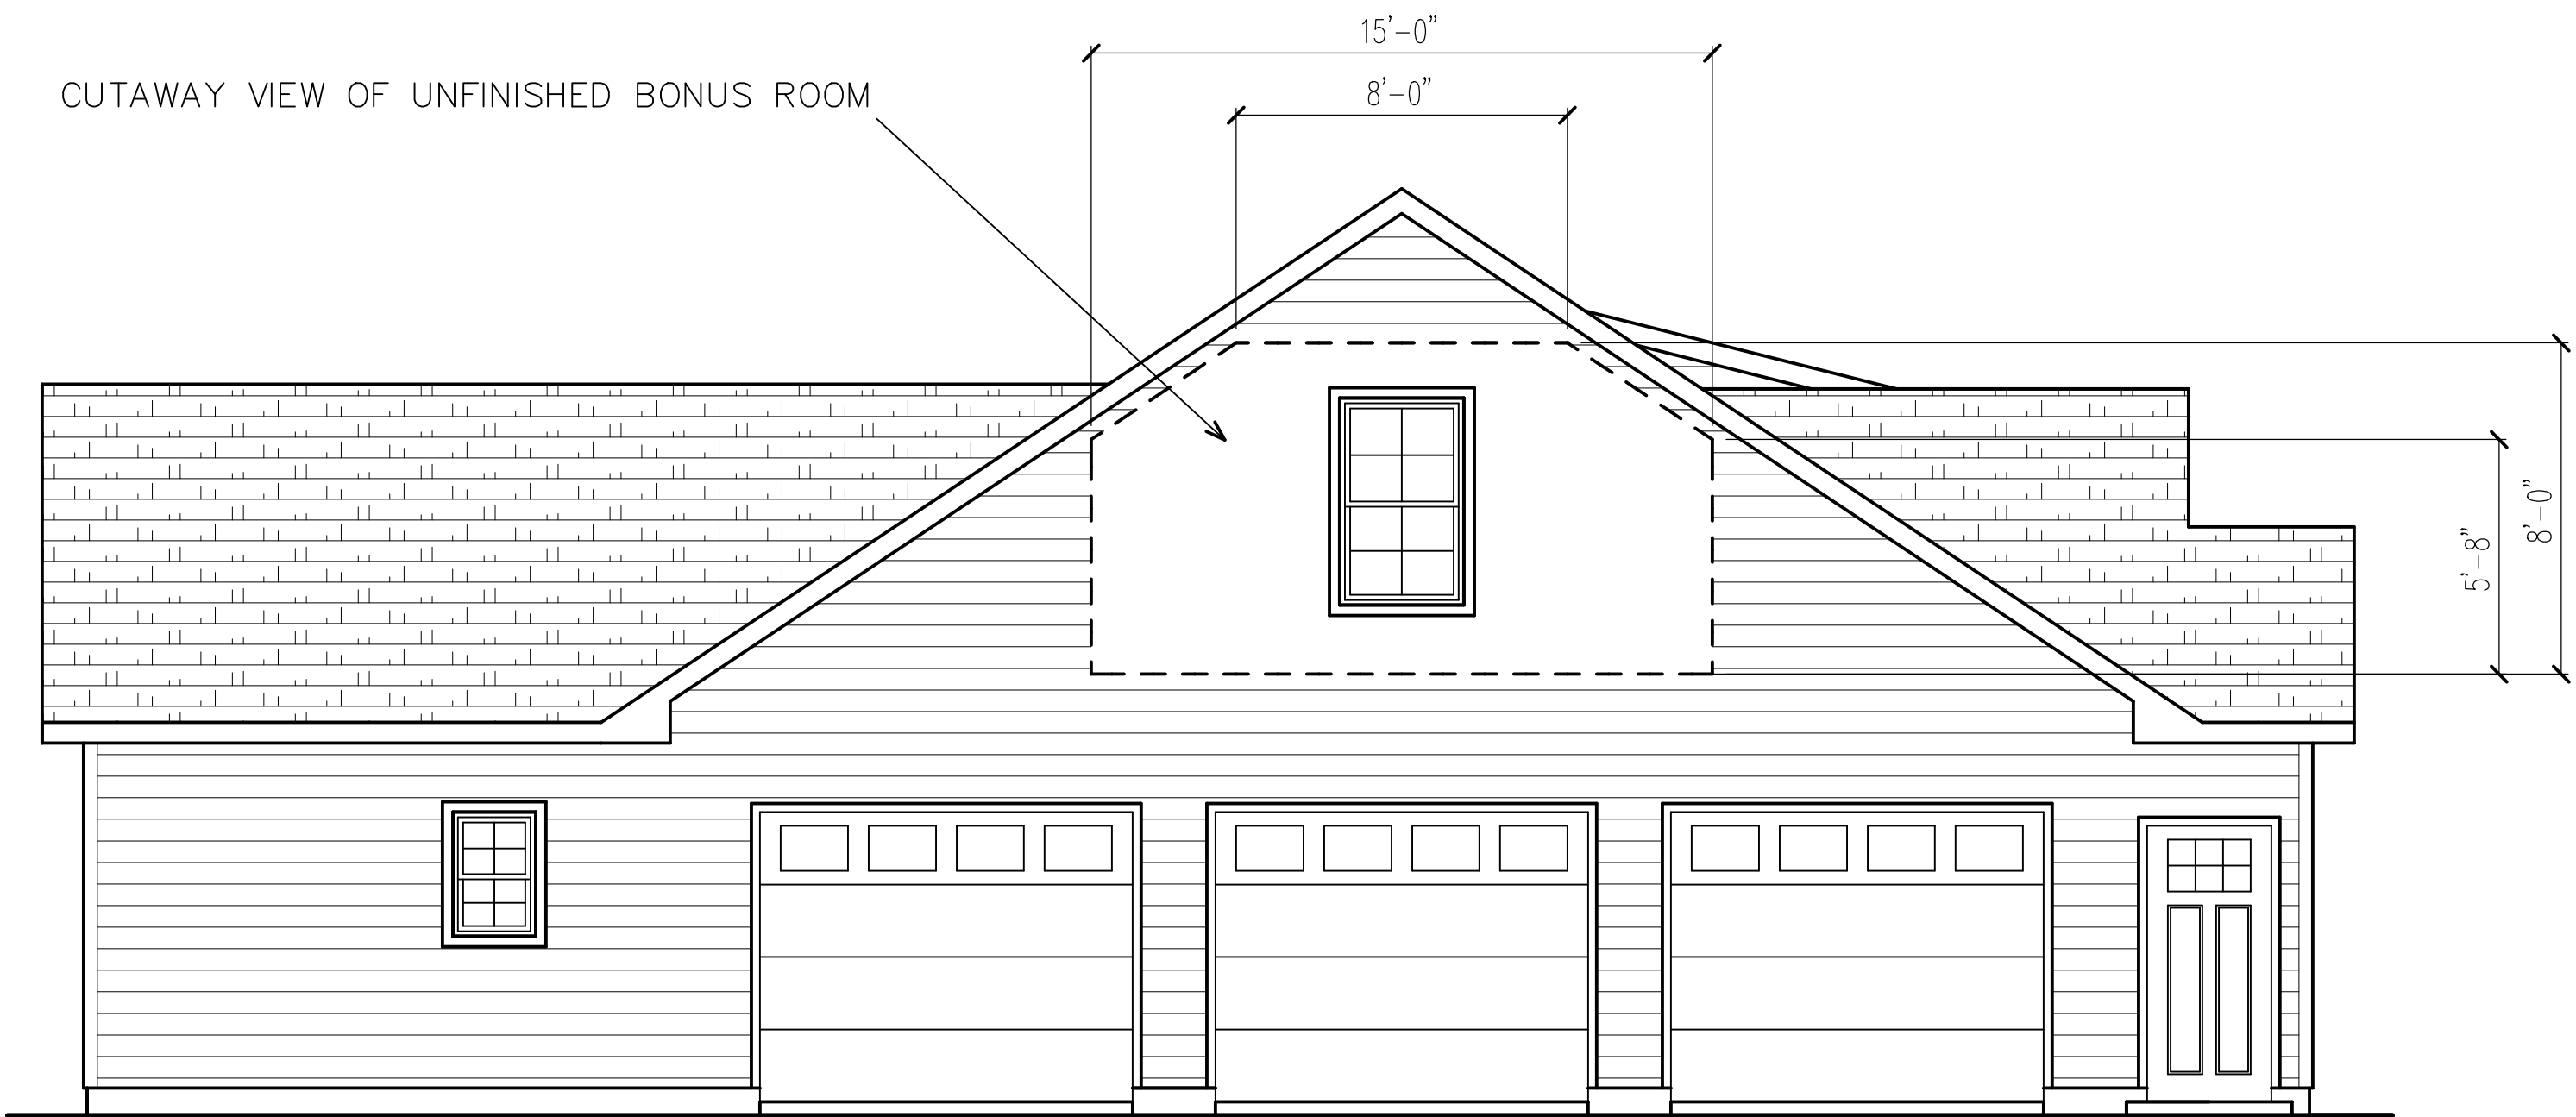

LEFT ELEVATION
SCALE: 1/4" = 1'-0"

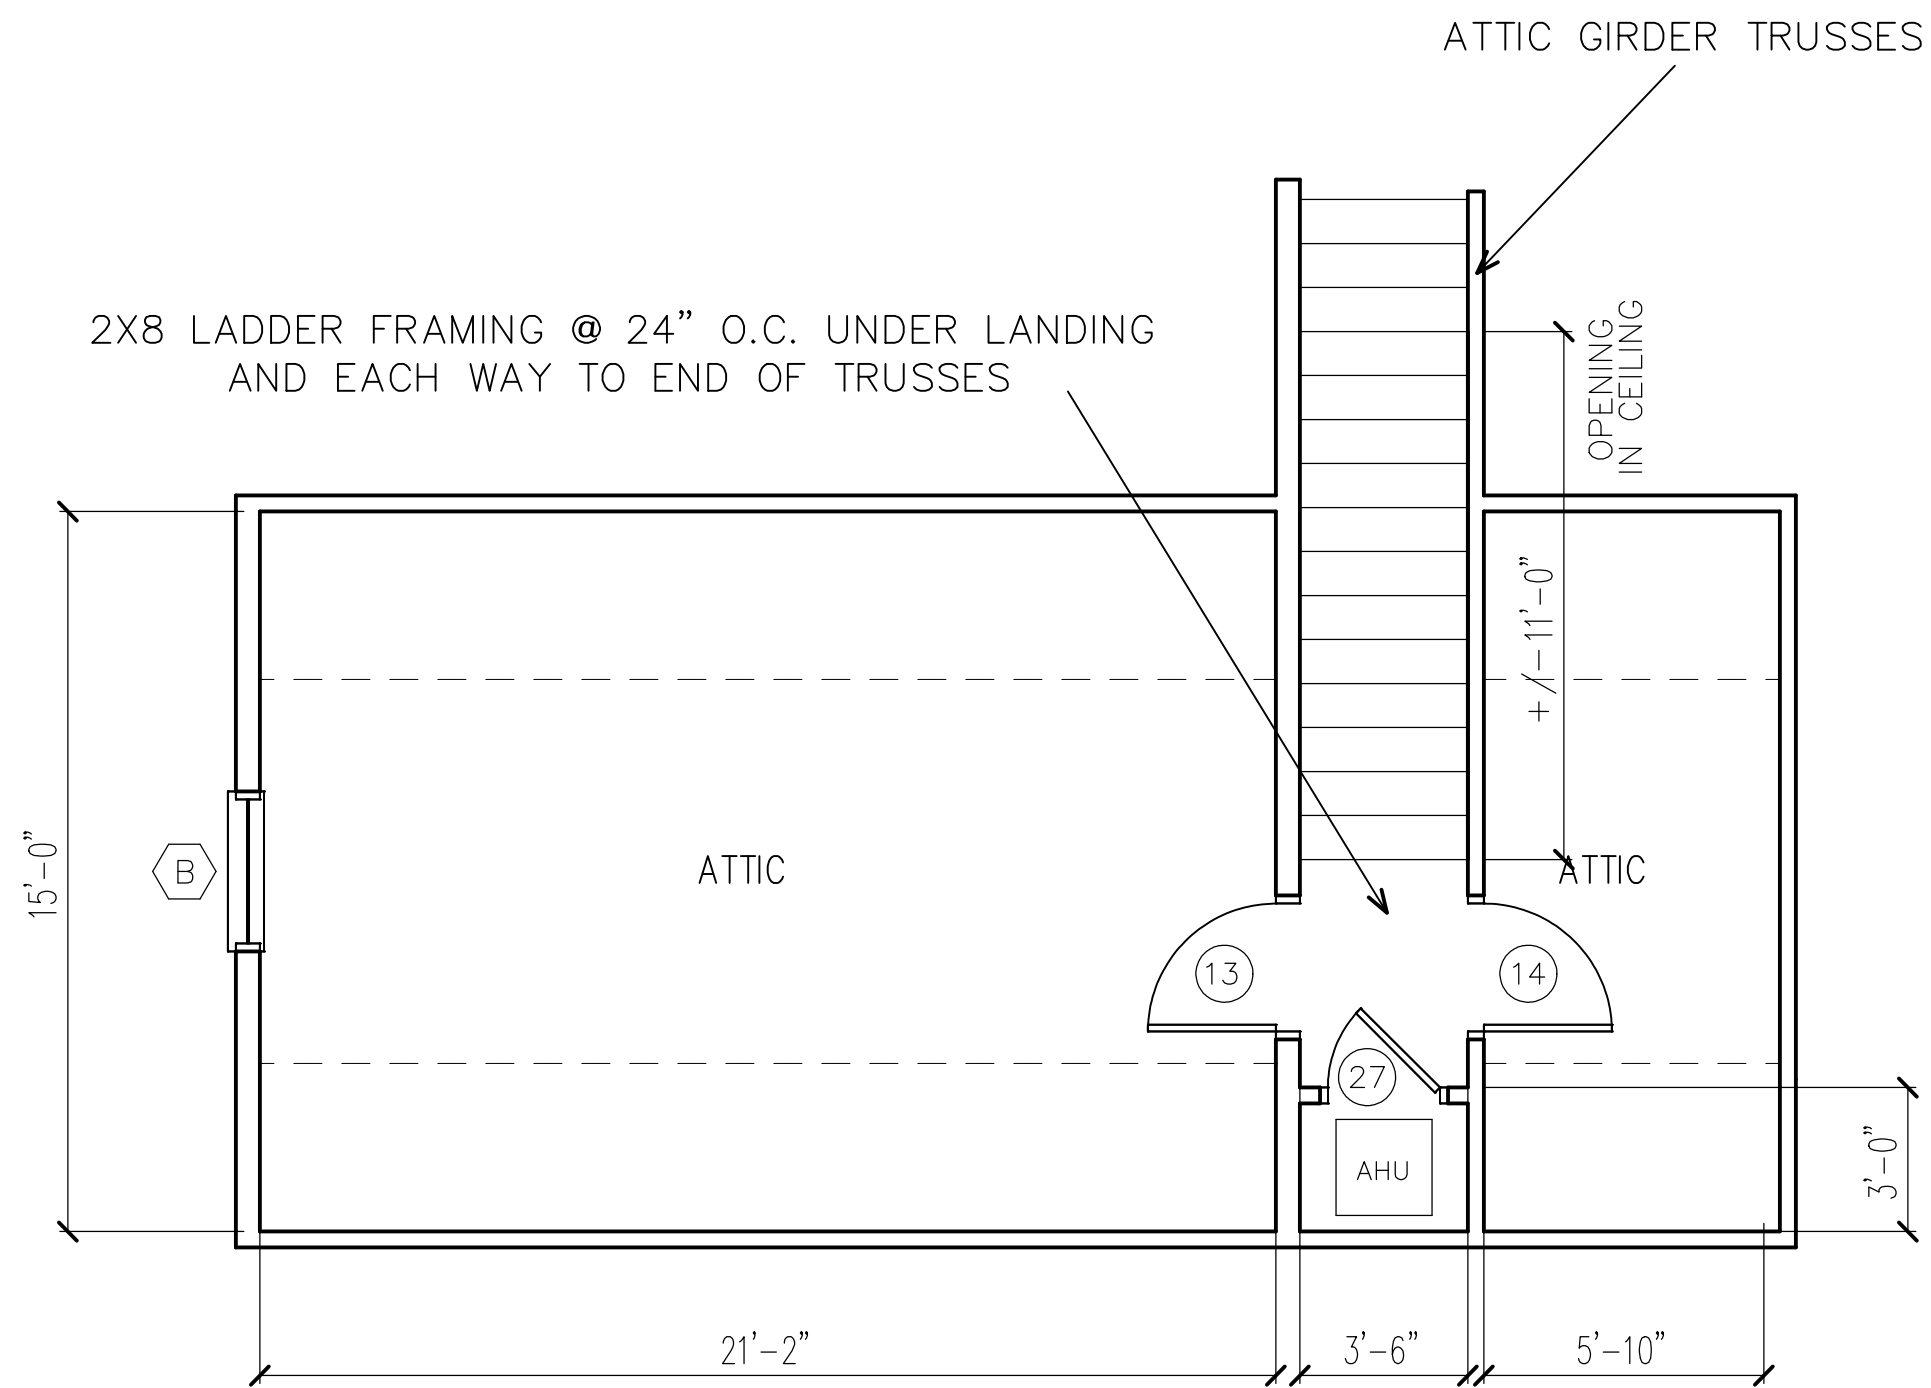

ATTIC
SCALE: 1/4" = 1'-0"

These plans comply with 2020 Florida Building Code, 120 mph wind speed (3 sec. gust)

John K. Gentry, P.E.#16990
P.O. Box 1034
Perry, FL 32348
(850) 672-0145

SQUARE FOOTAGE	HEATED	GARAGE	PORCH	TOTAL
	1999 S.F.	882 S.F.	149 S.F.	3030 S.F.

Chandra Miller
Lake City, Florida

CHRISMILL
HOMES

SQUARE FOOTAGE	1999 S.F.	
	882 S.F.	
	149 S.F.	
TOTAL	3030 S.F.	

Chandra Miller

Lake City, Florida

CHRISMILL

HOMES

ELECTRICAL SYMBOLS

- ⌚

WALL SWITCH
- ⌚

DIMMER SWITCH
- ⊗

SMOKE / CO2 COMBO
- ⊕

DUPLEX OUTLET
- ⊕

240 OUTLET
- ⊕

WEATHERPROOF OUTLET
- ⊕

GROUND FAULT OUTLET
- ⊗

SMOKE ALARM
- △

TELEPHONE OUTLET
- ⊗

INCAND. LIGHT — CLG. MTD.
- ⊗

INCAND. LIGHT. — WALL MTD.

⊗

RECESSED LIGHT

⊗

EXHAUST FAN

⊗

EYEBALL LIGHT



⊗

CEILING FAN W/ LIGHT

⊗

CABLE TV OUTLET

⊗

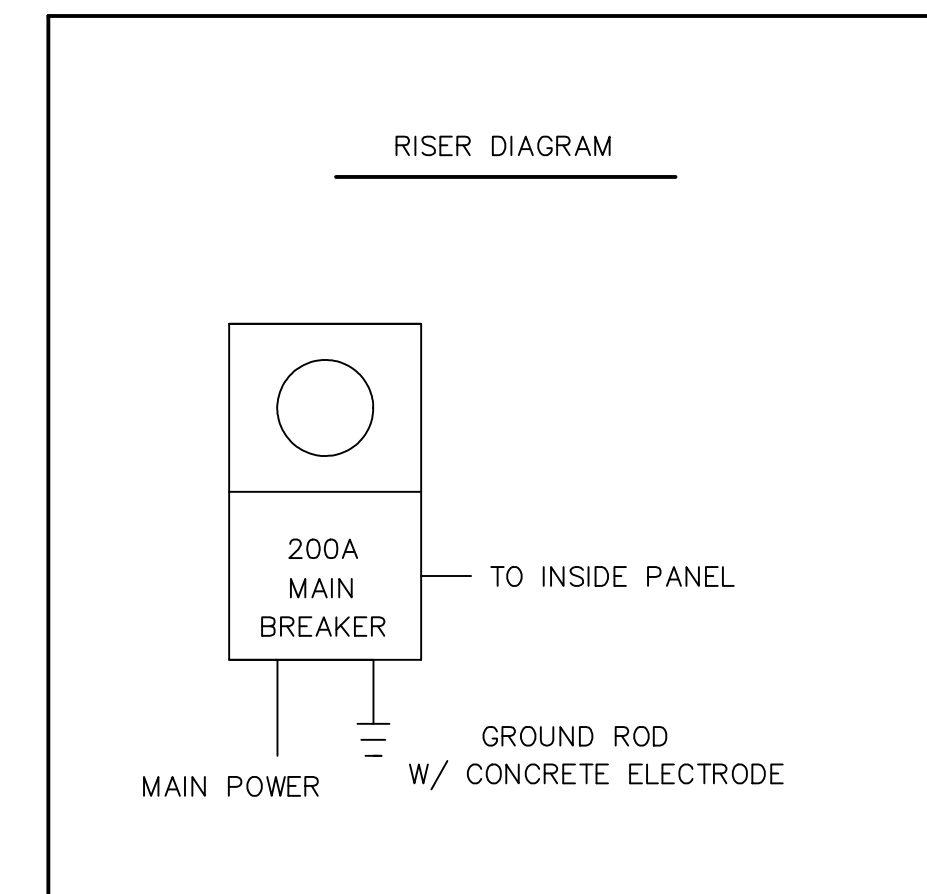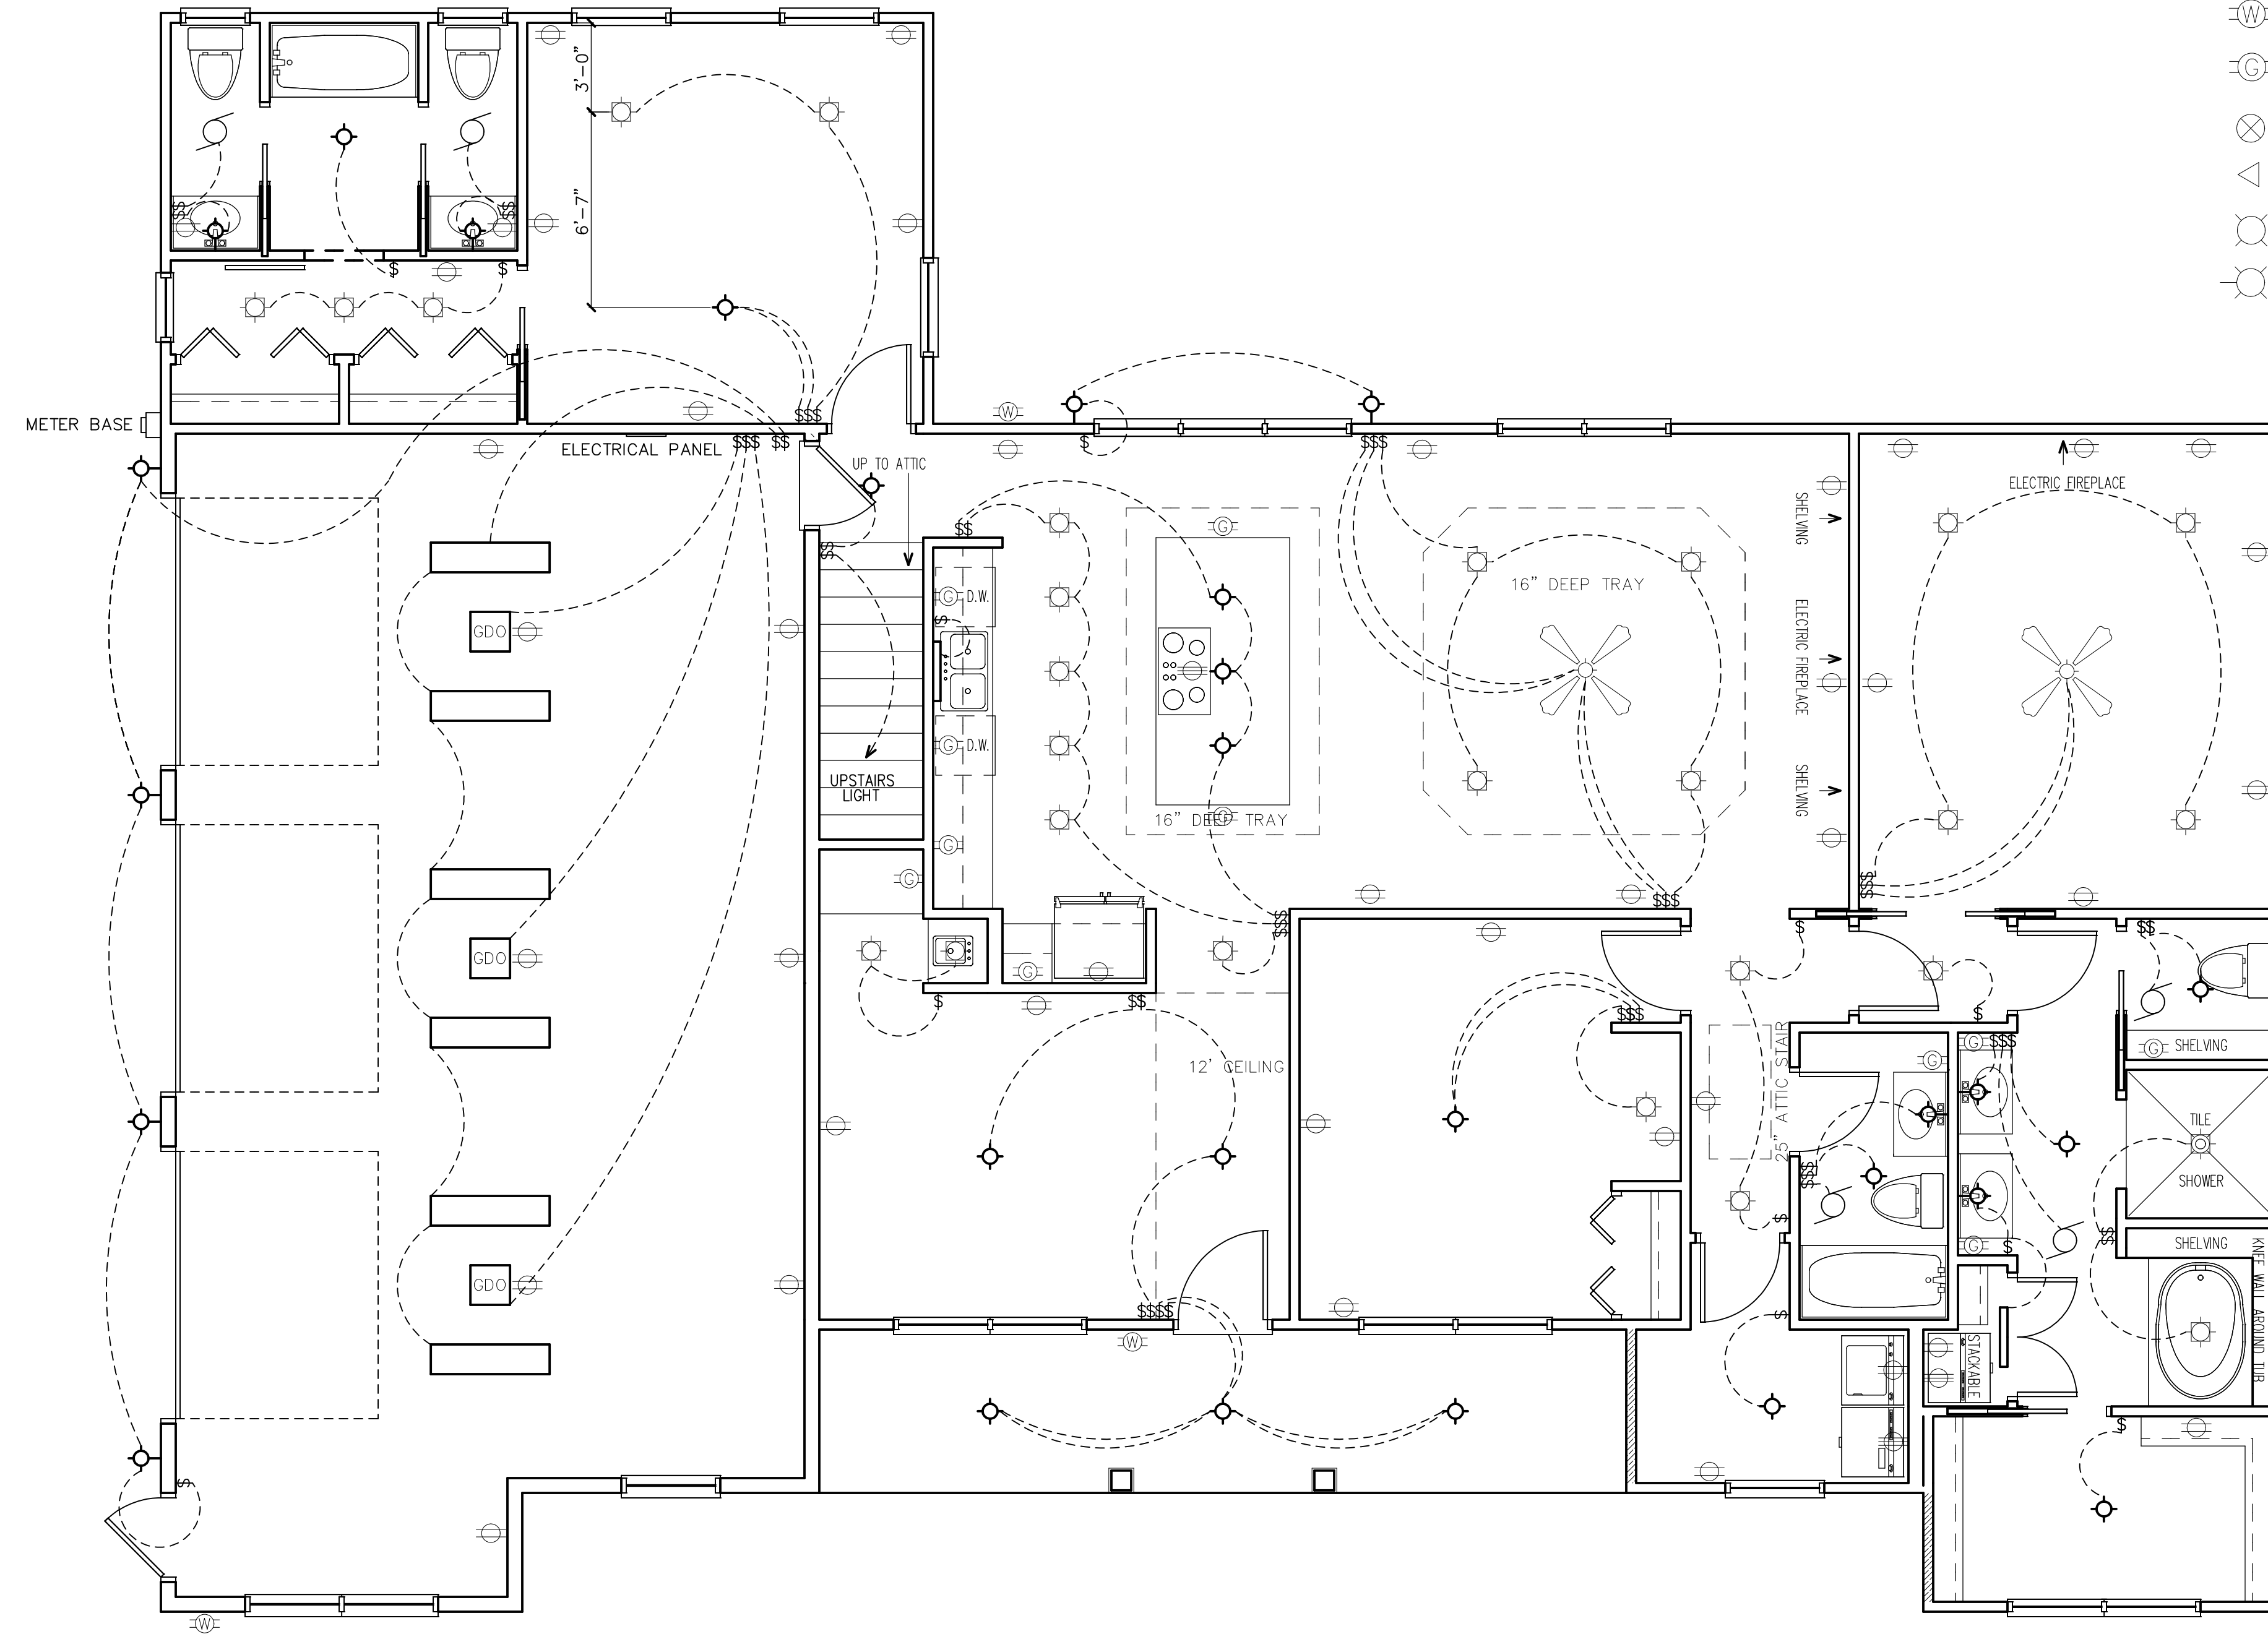LED LIGHT

John K. Gentry, P.E.#16990
P.O. Box 1034
Perry, FL 32348
(850) 672-0145

These plans comply with 2020 Florida Building Code, 120 mph wind speed (3 sec. gust)