


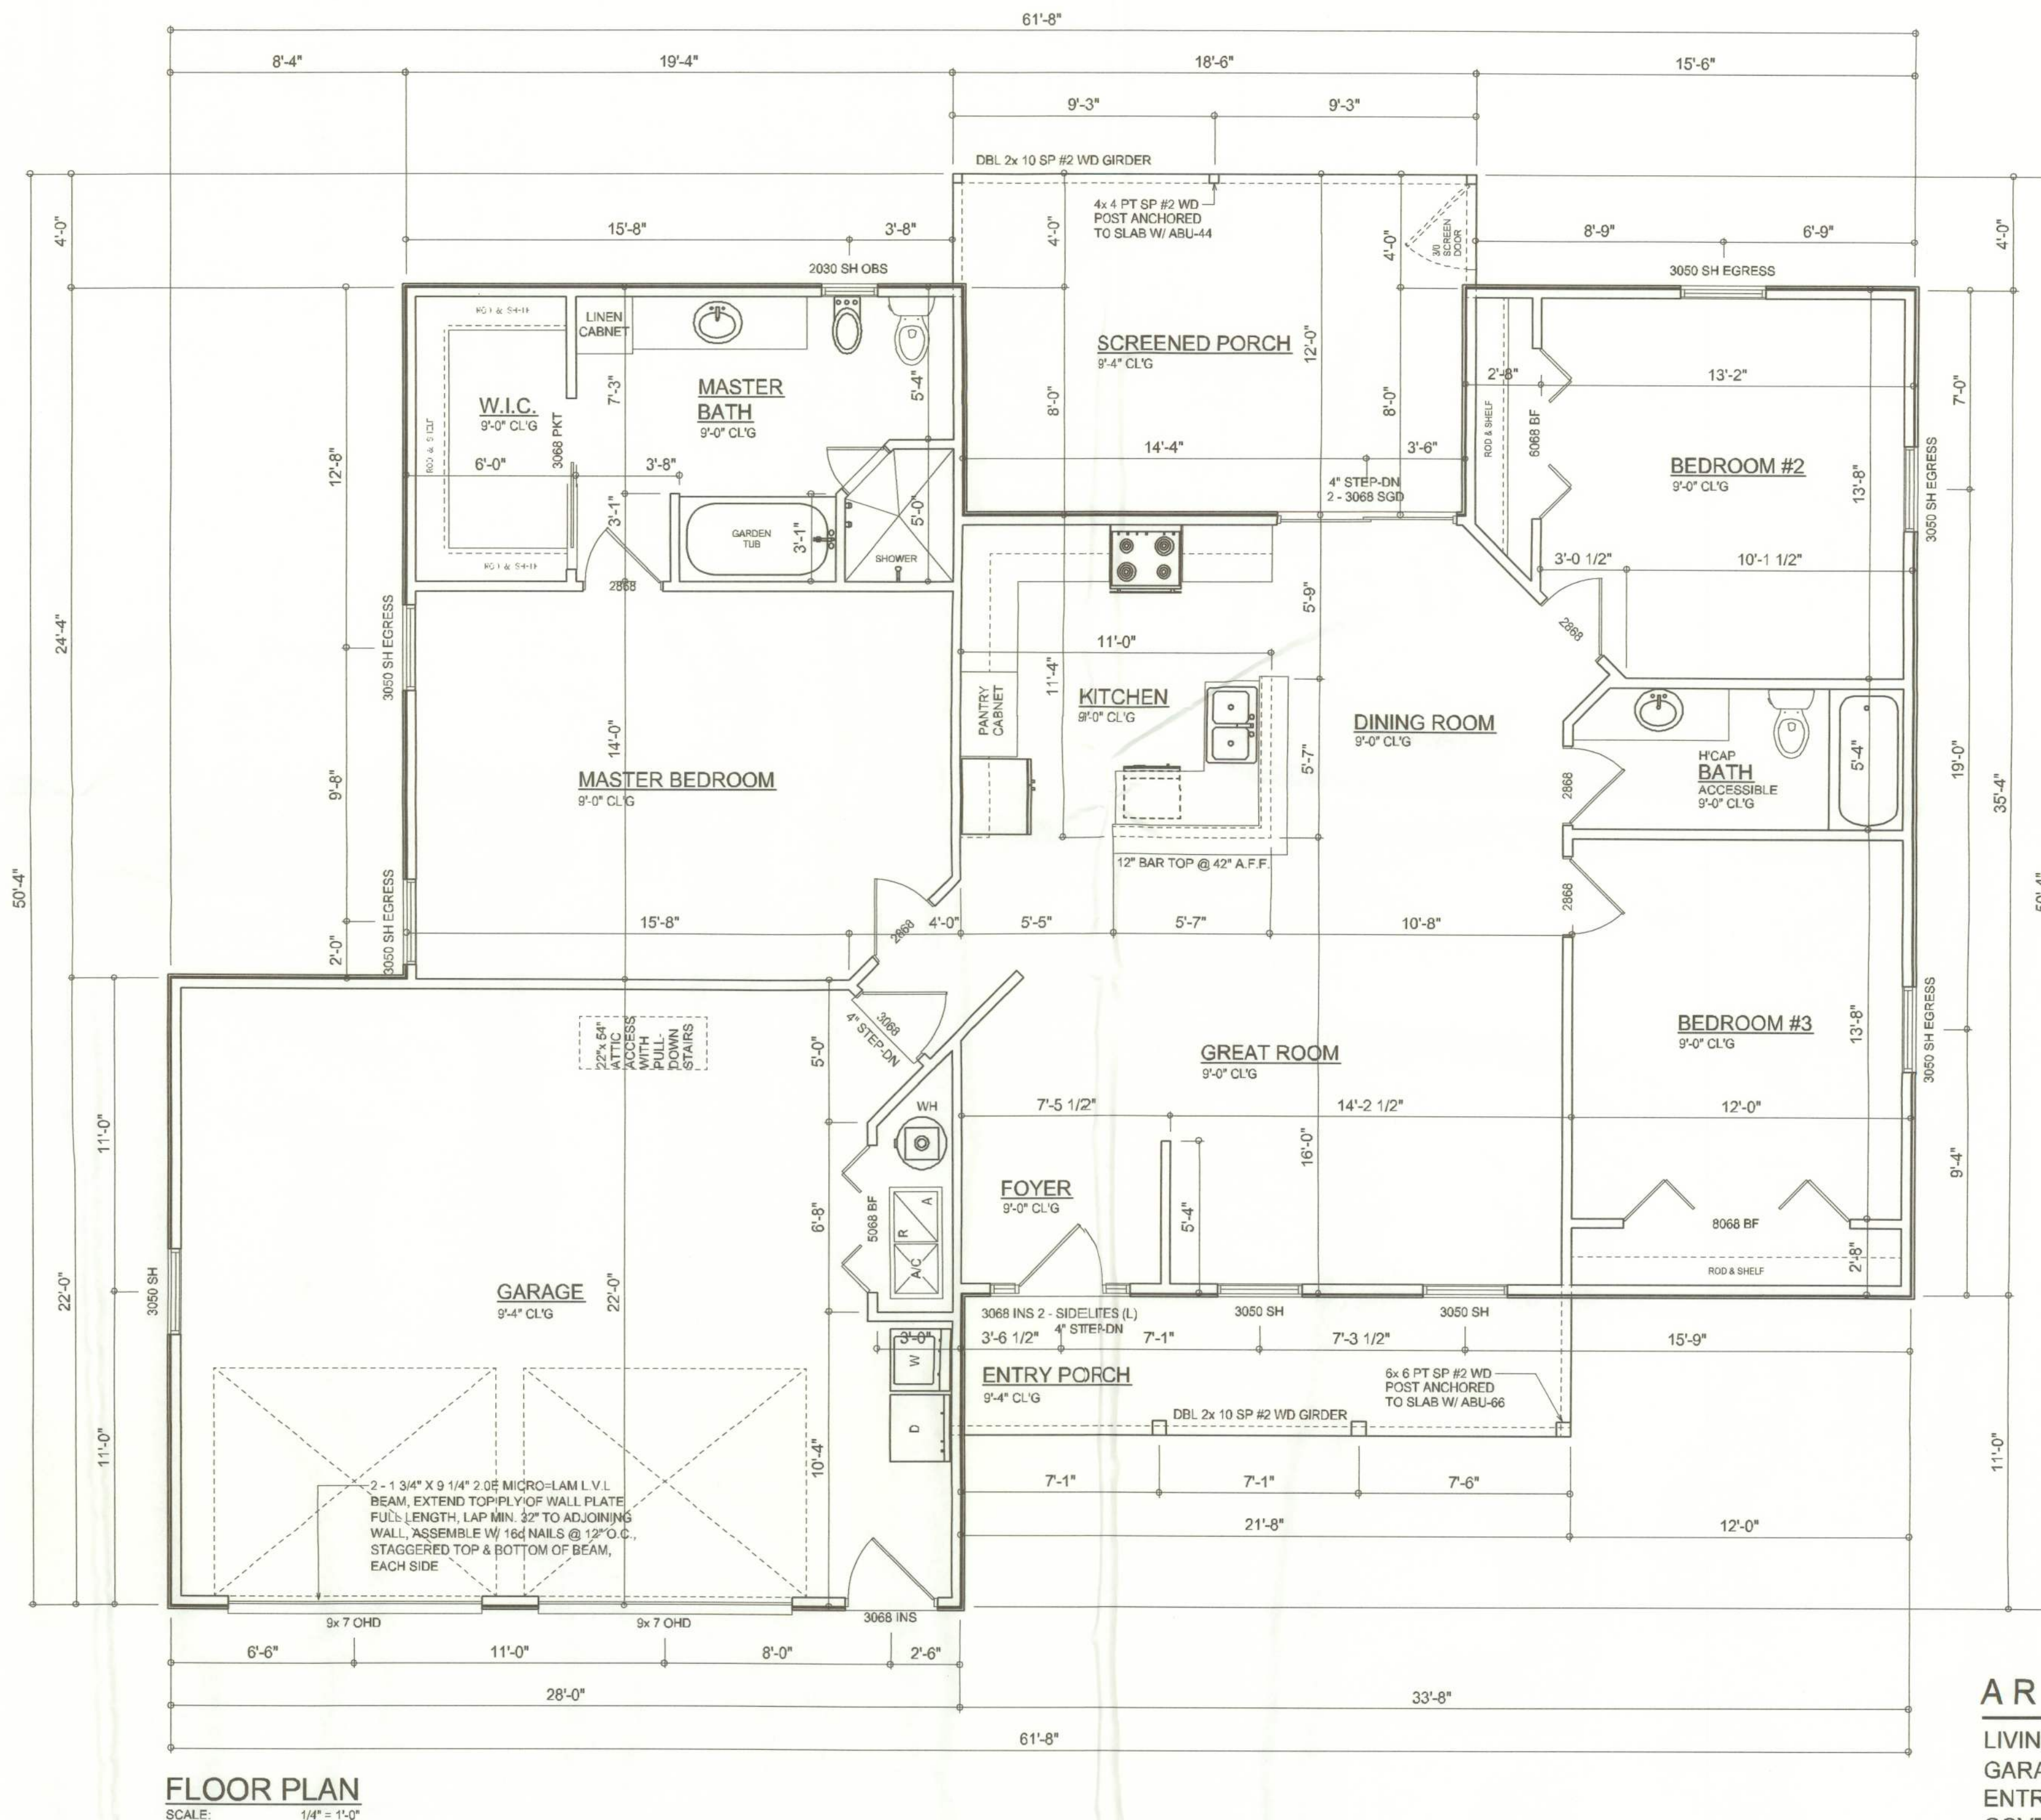

FLOOR PLAN
SCALE: 1/4" = 1'-0"

AREA SUMMARY

LIVING AREA	1542	S.F.
GARAGE AREA	600	S.F.
ENTRY PORCH AREA	108	S.F.
COVERED PORCH AREA	217	S.F.
TOTAL AREA	2467	S.F.

217
108
325

W.C. Myers

REVISIONS
July 14, 2005



A CUSTOM RESIDENCE FOR:
HAROLD & CYNTHIA FRANKEL
PROJECT ADDRESS: LOT 1, SOUTHERN APPROACHES UNIT ONE, LAKE CITY, FLORIDA 32025



NICHOLAS BEISLER ARCHITECT
N.C.A.A.R.C. Certified
1758 NW Brown Rd.
Lake City, FL 32055
(386) 755-9021

JOINT VENTURED WITH

©WILLIAM MYERS DESIGN
P.O. BOX 1513
LAKE CITY, FL 32056
(386) 758-8406
will@willmyers.net



JOB NUMBER
050608

SHEET NUMBER
A.2
OF 7 SHEETS