





2900 HARTLEY ROAD, JACKSONVILLE, FL. 32257 (904) 260-2900 FLORIDA ARCHITECTURAL LICENSE NO. AR0013370

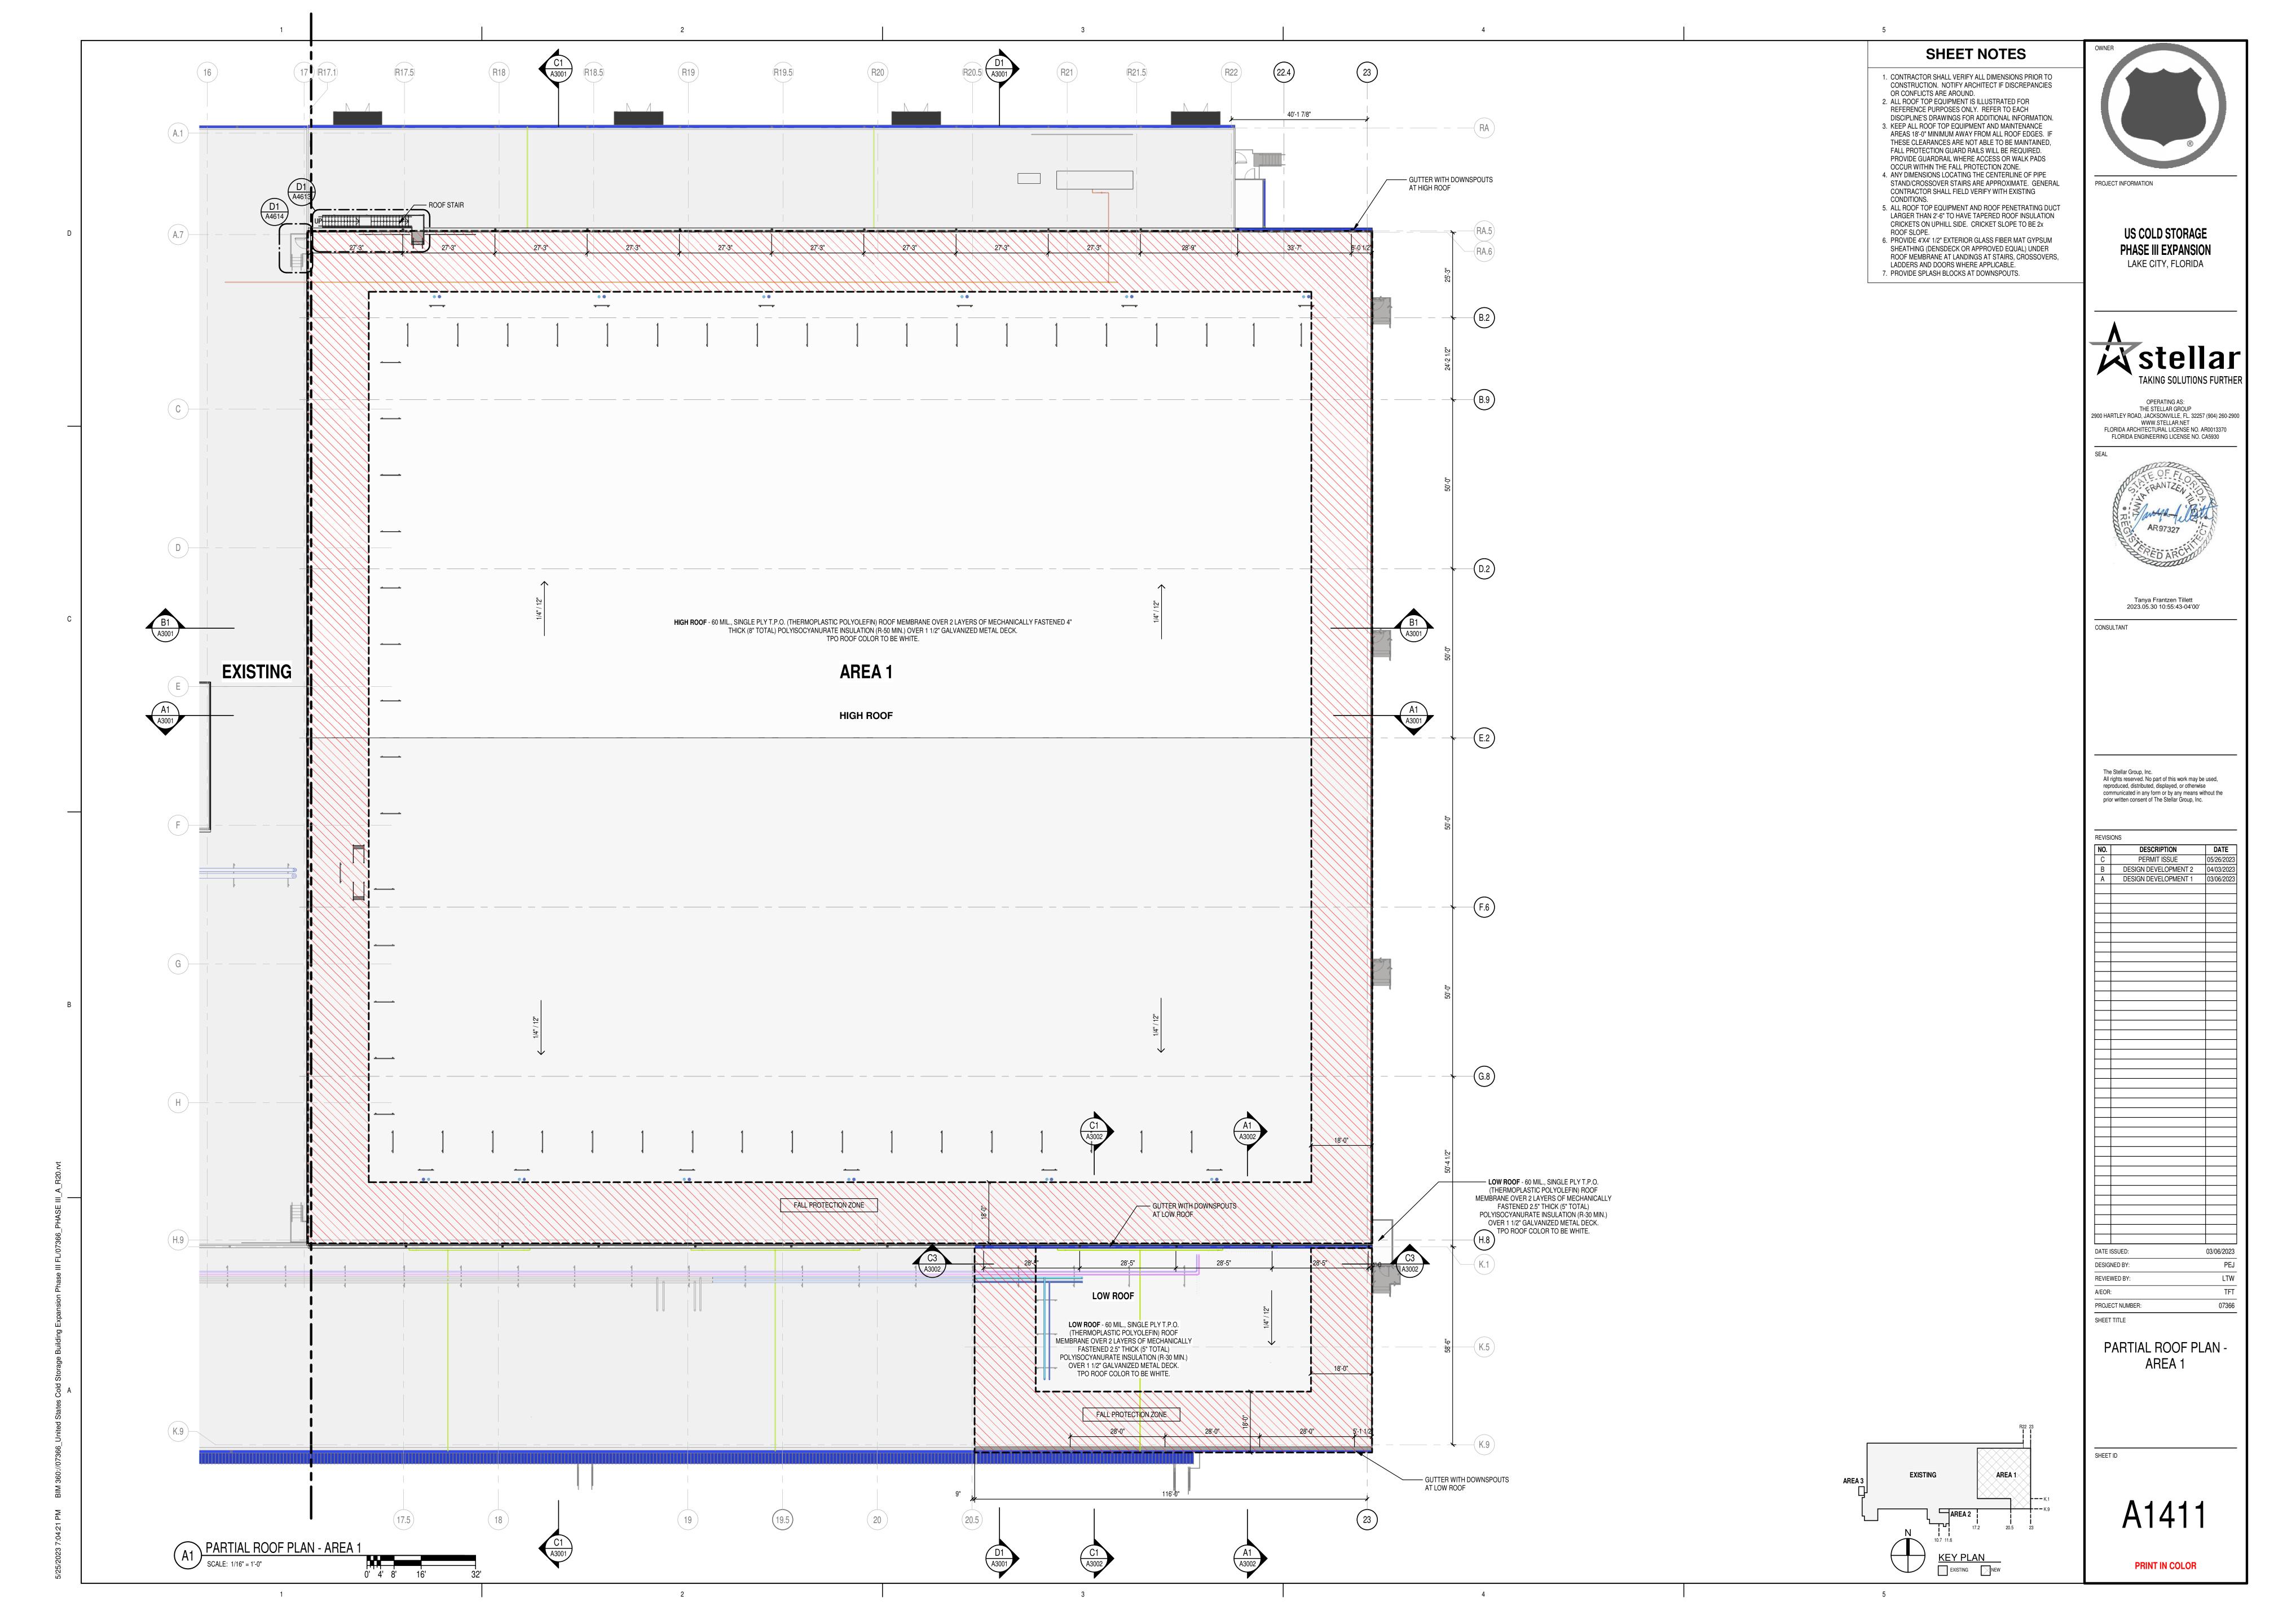


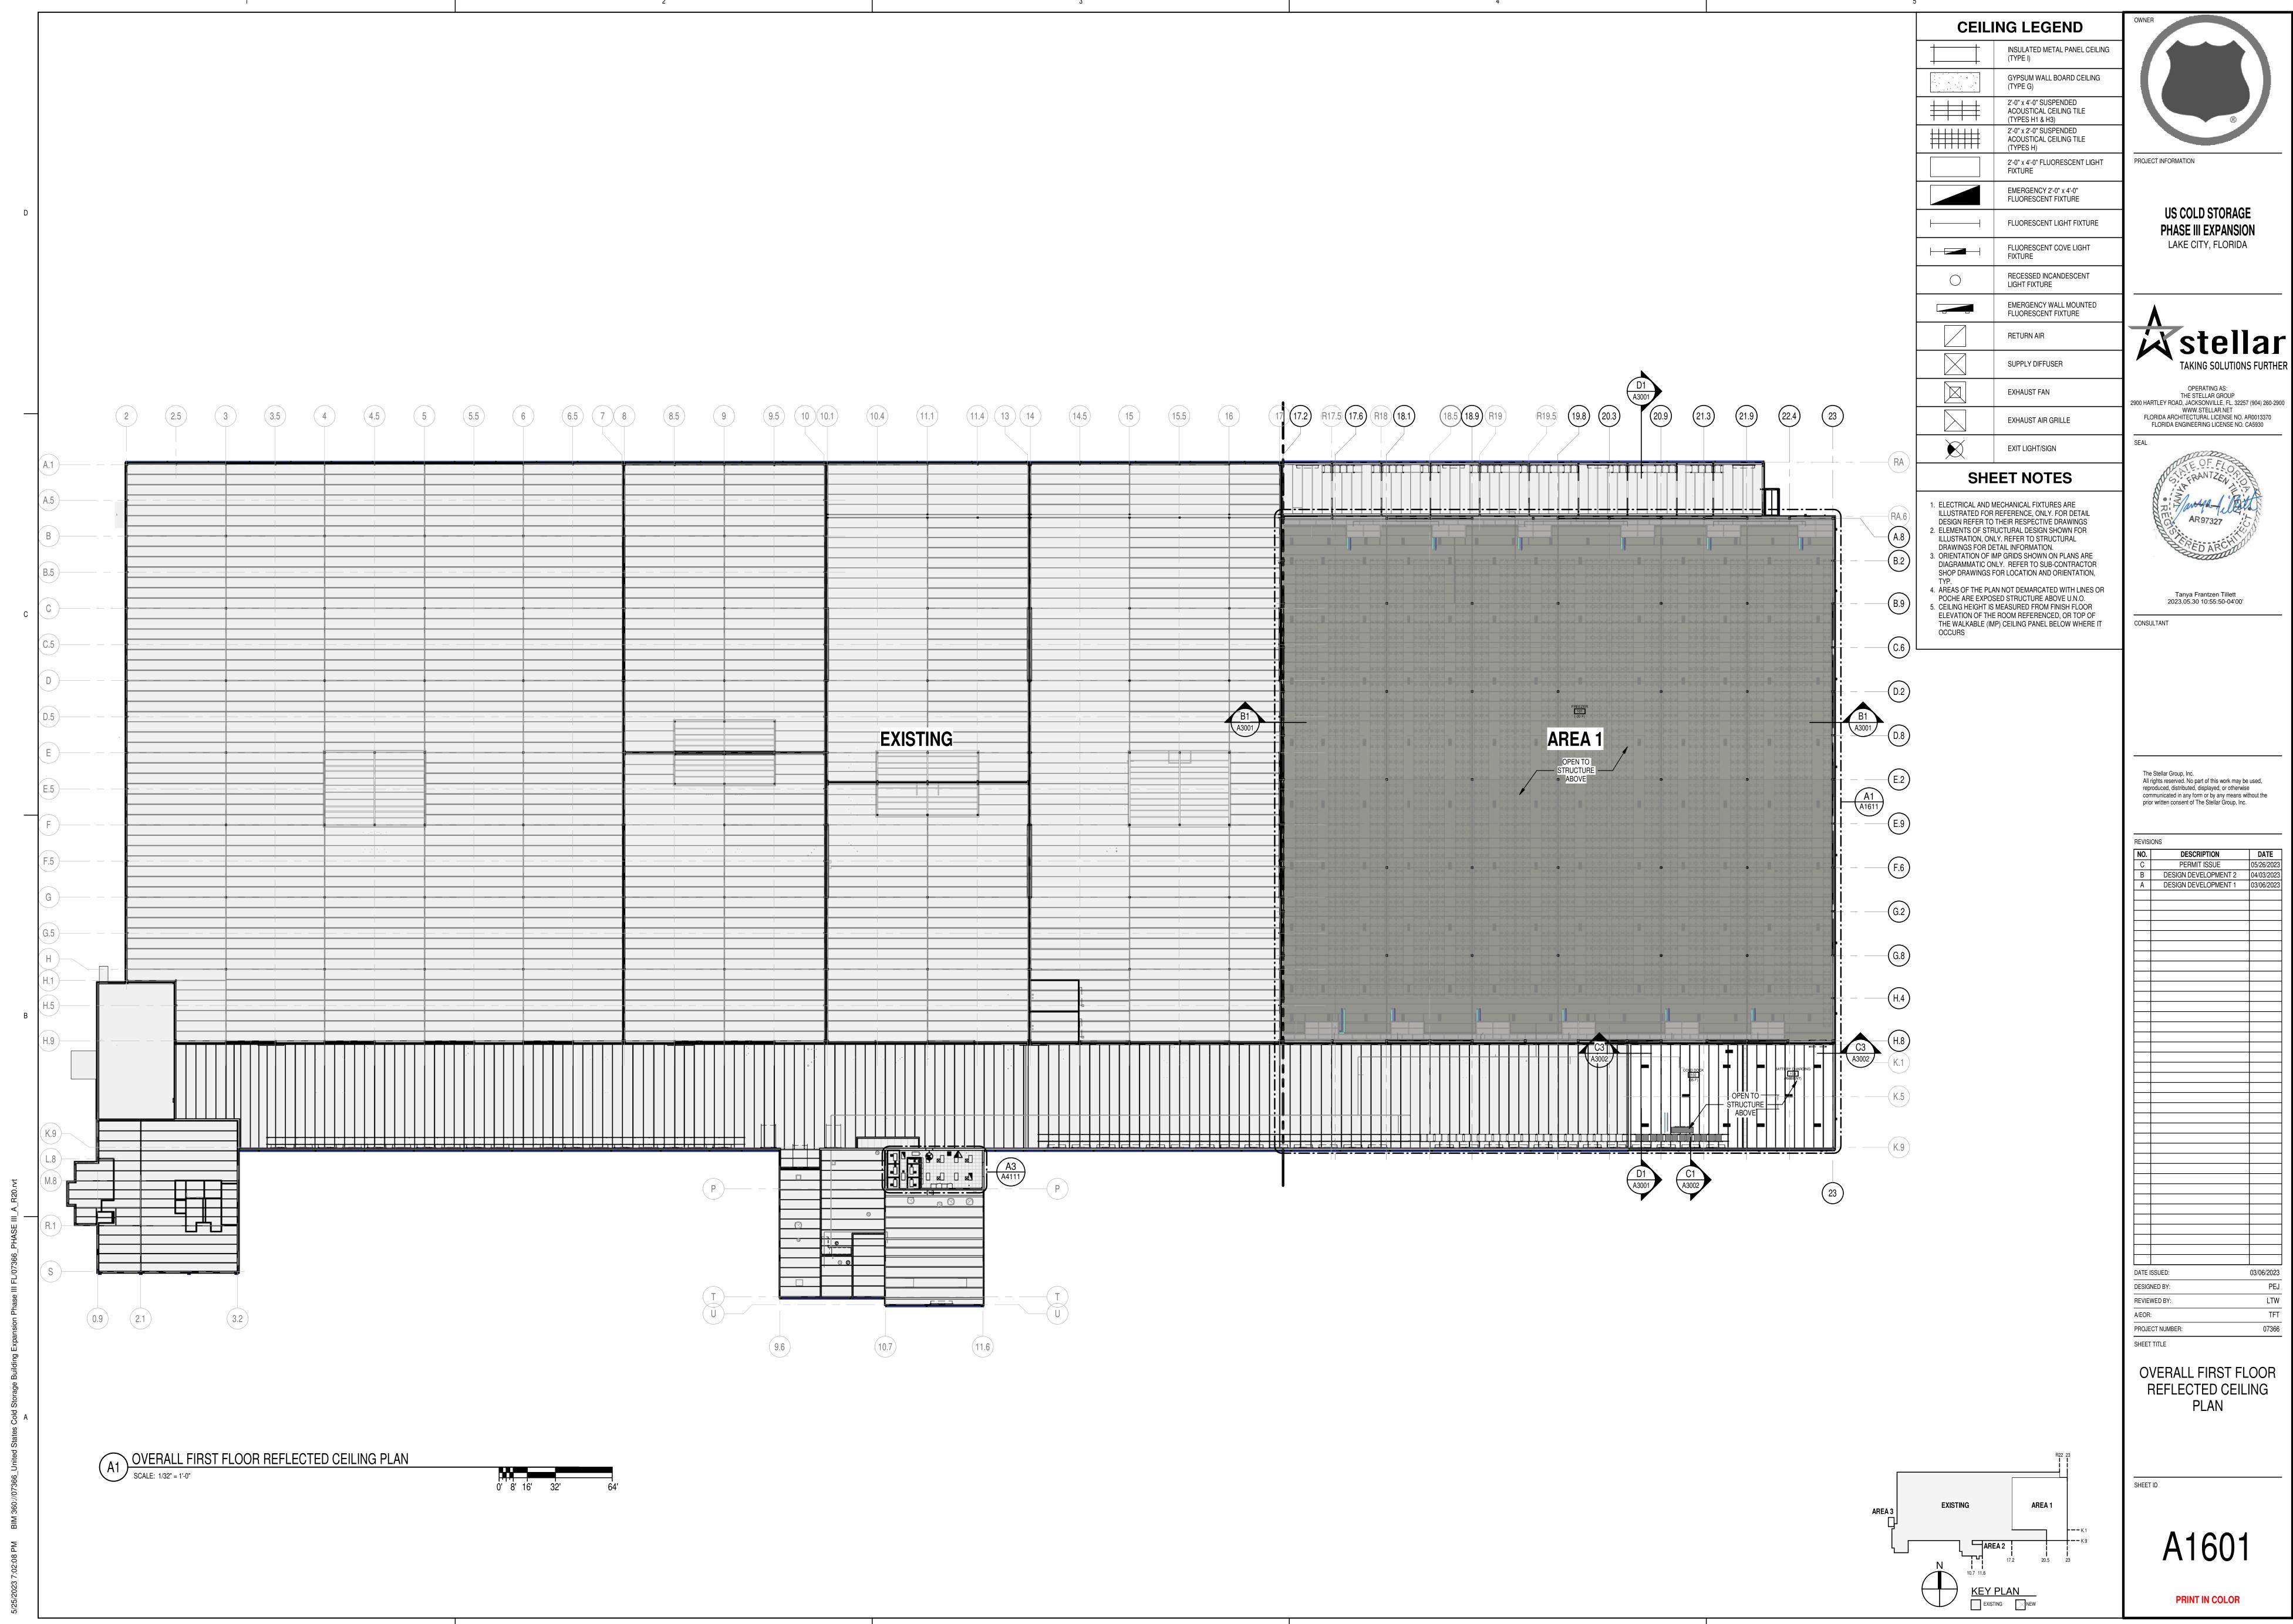

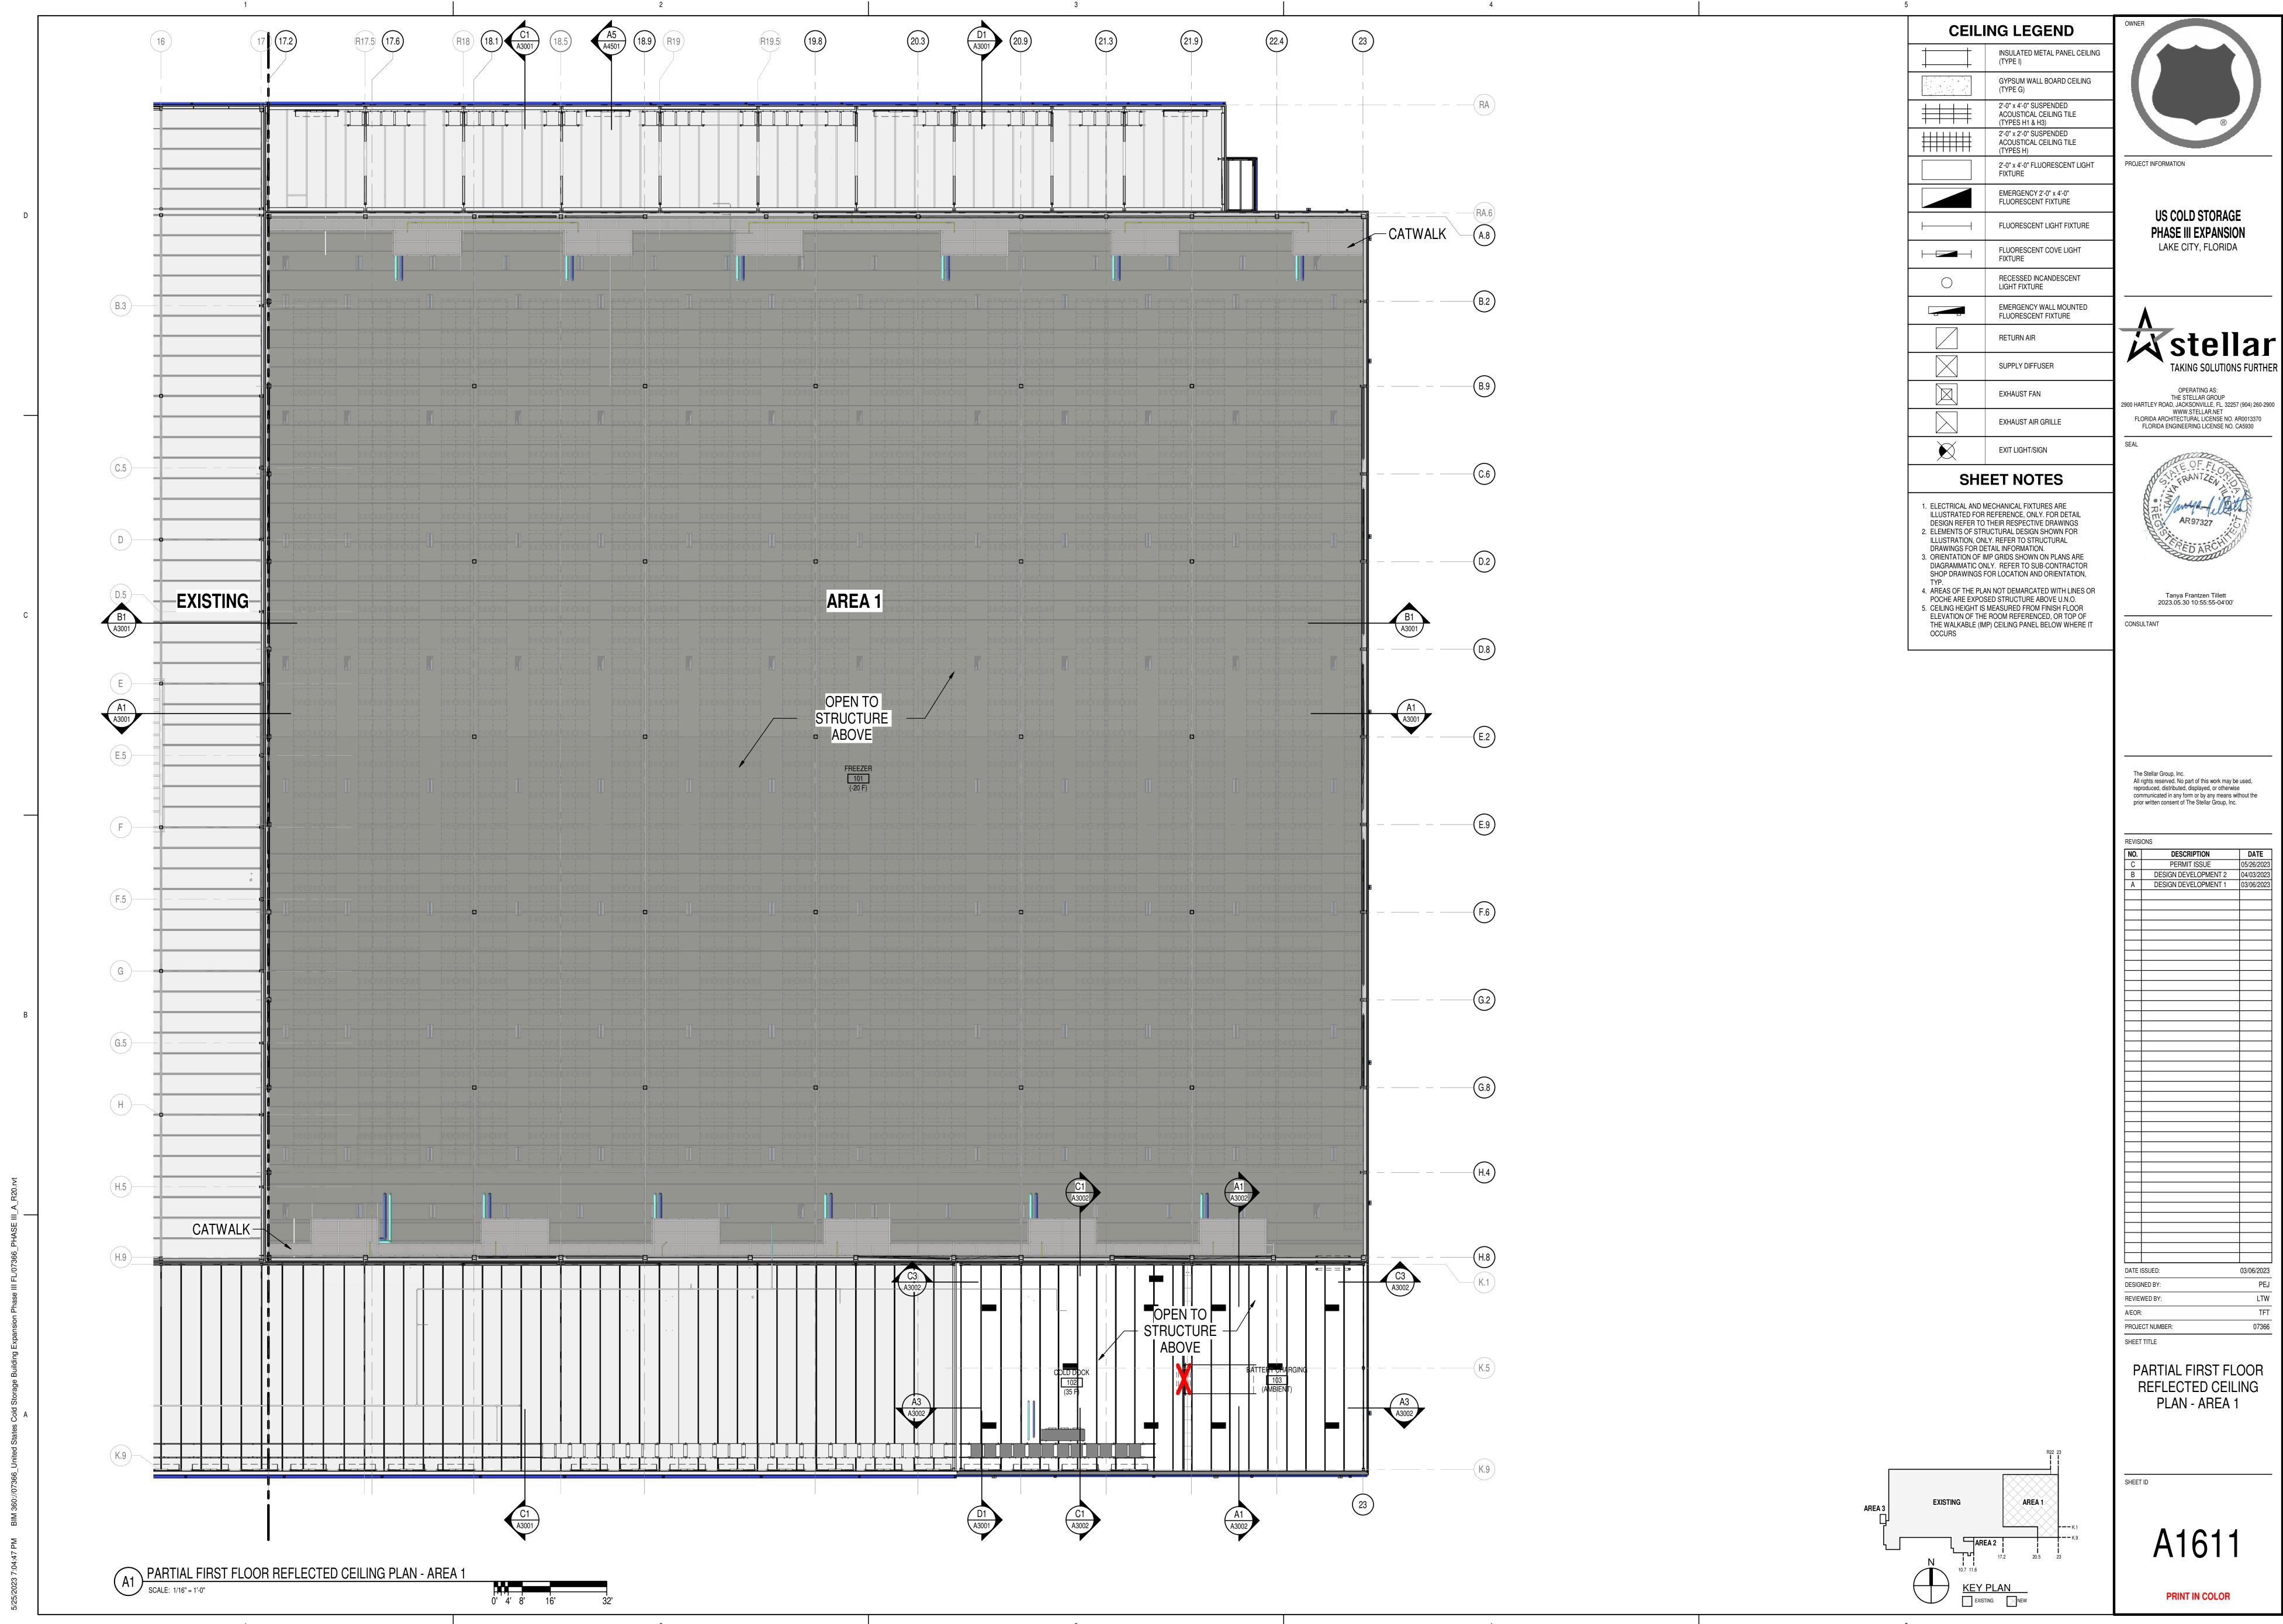





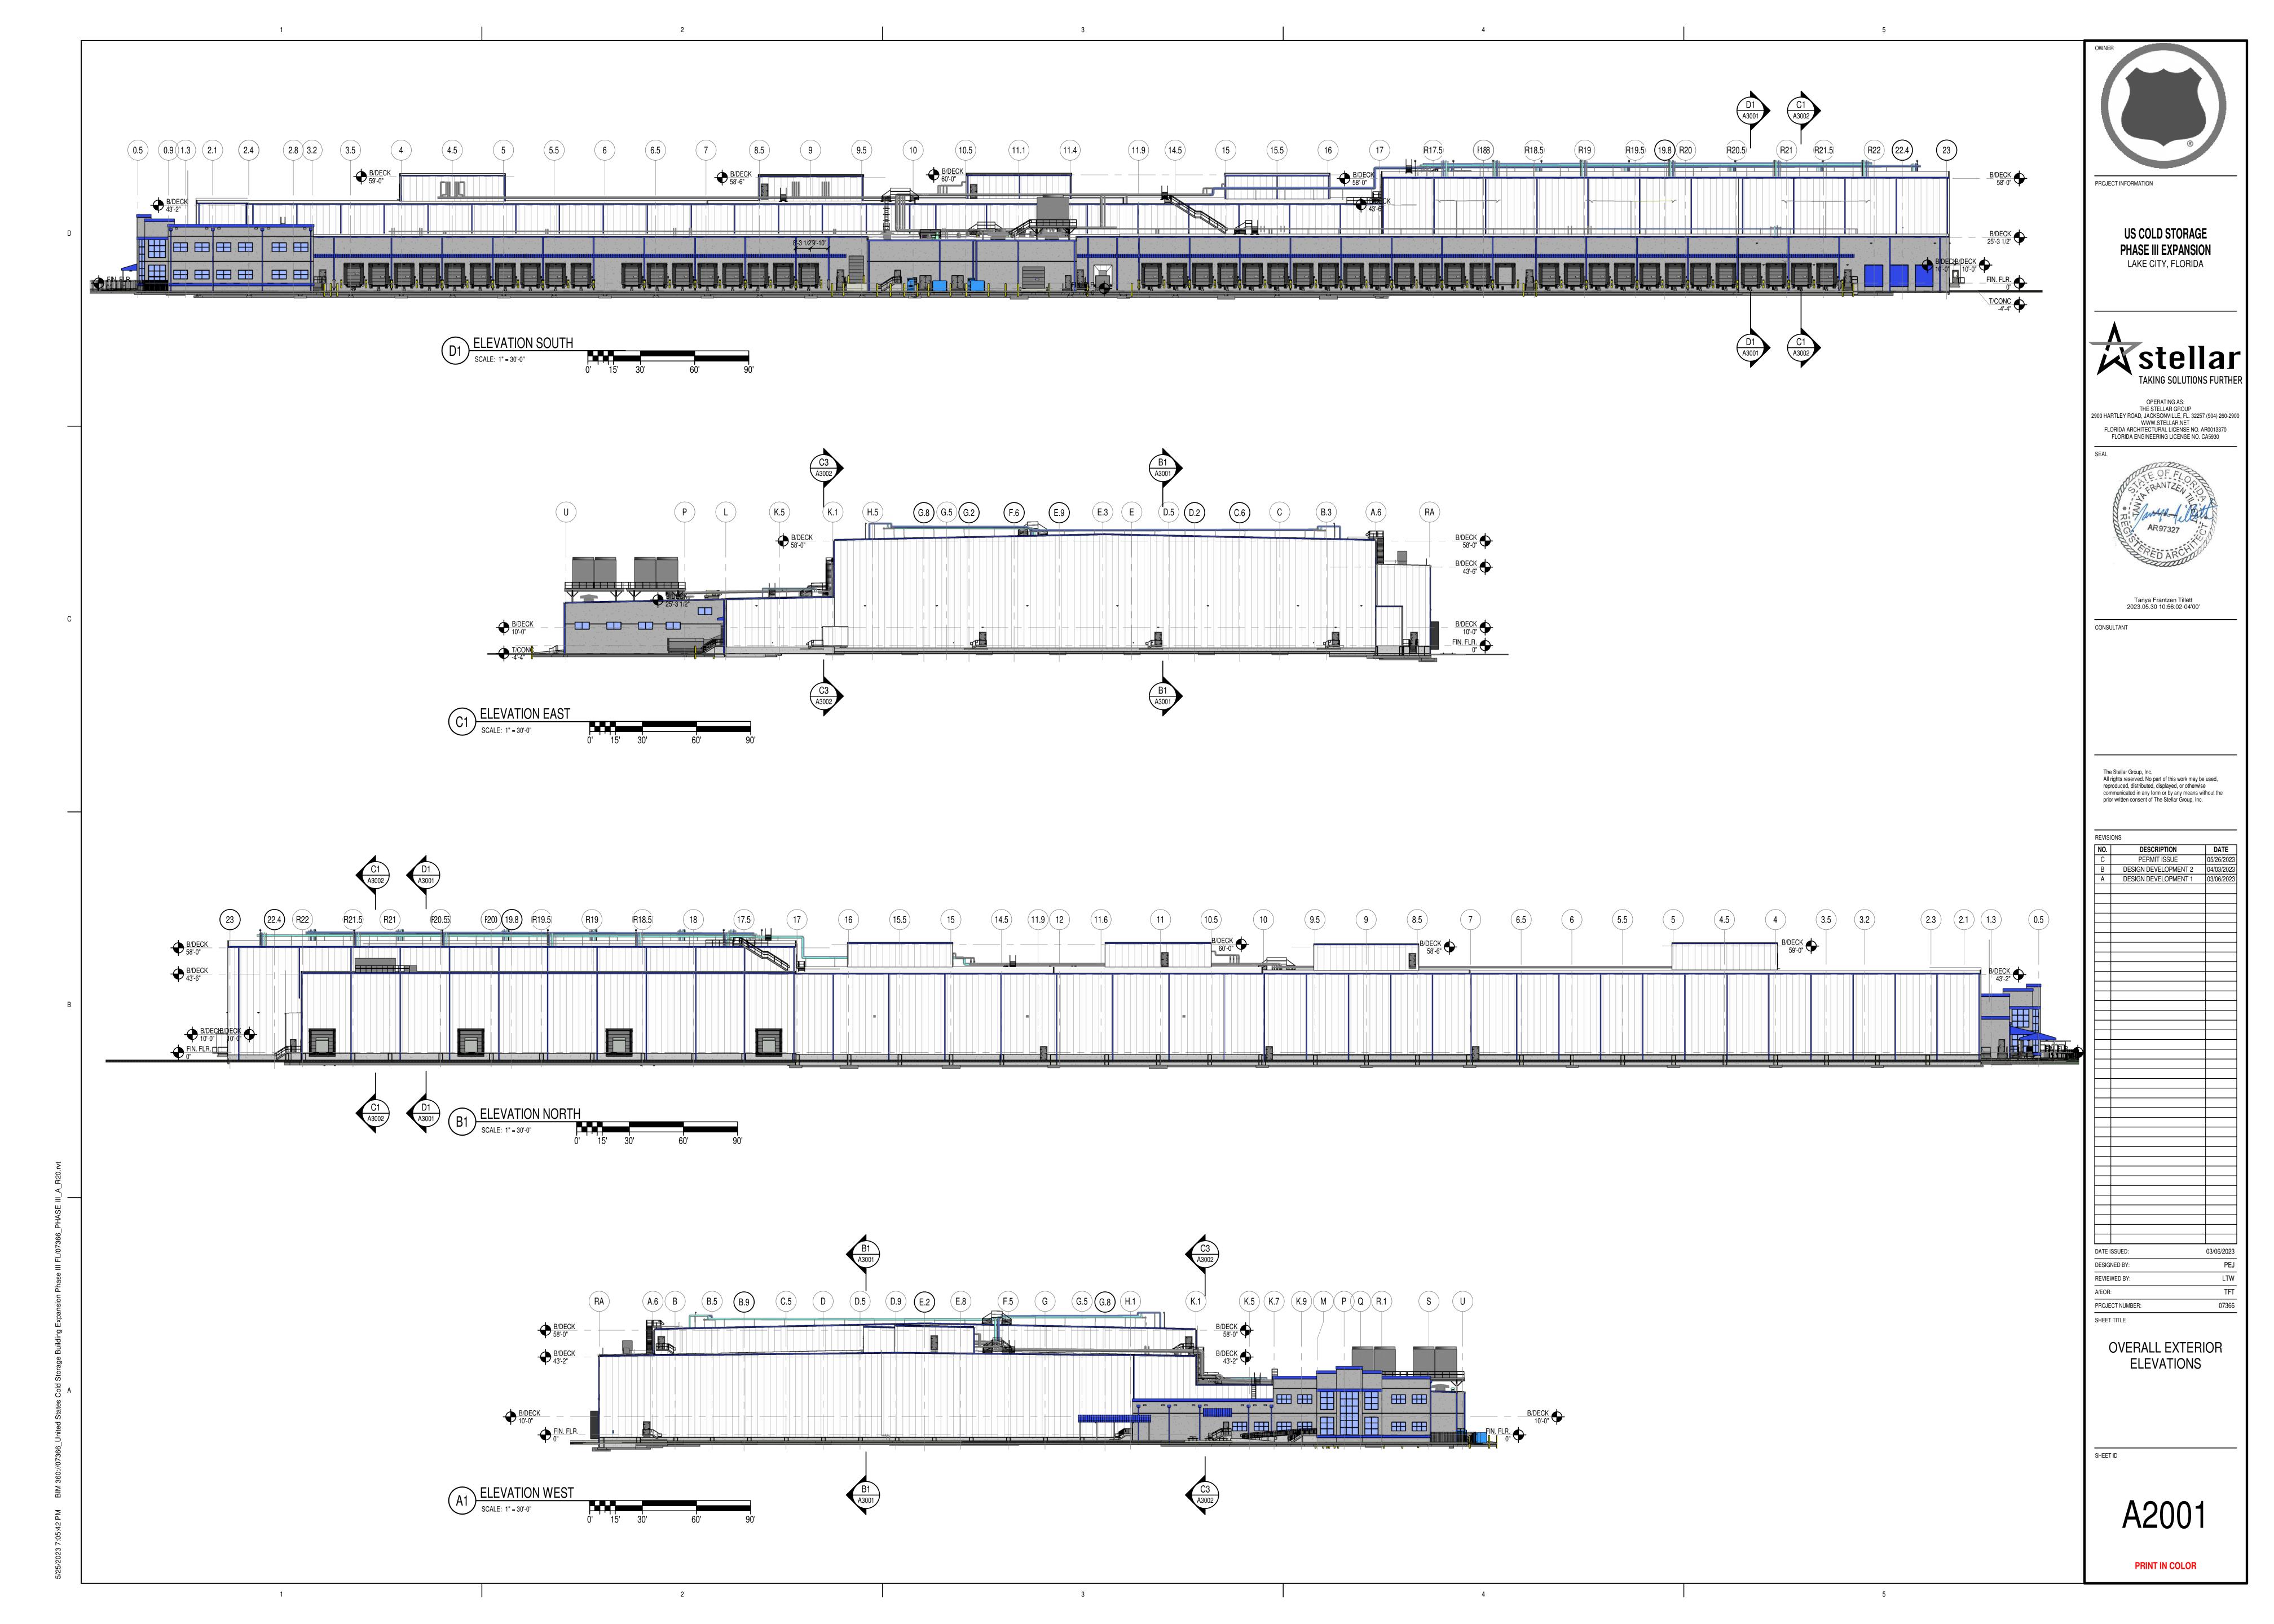

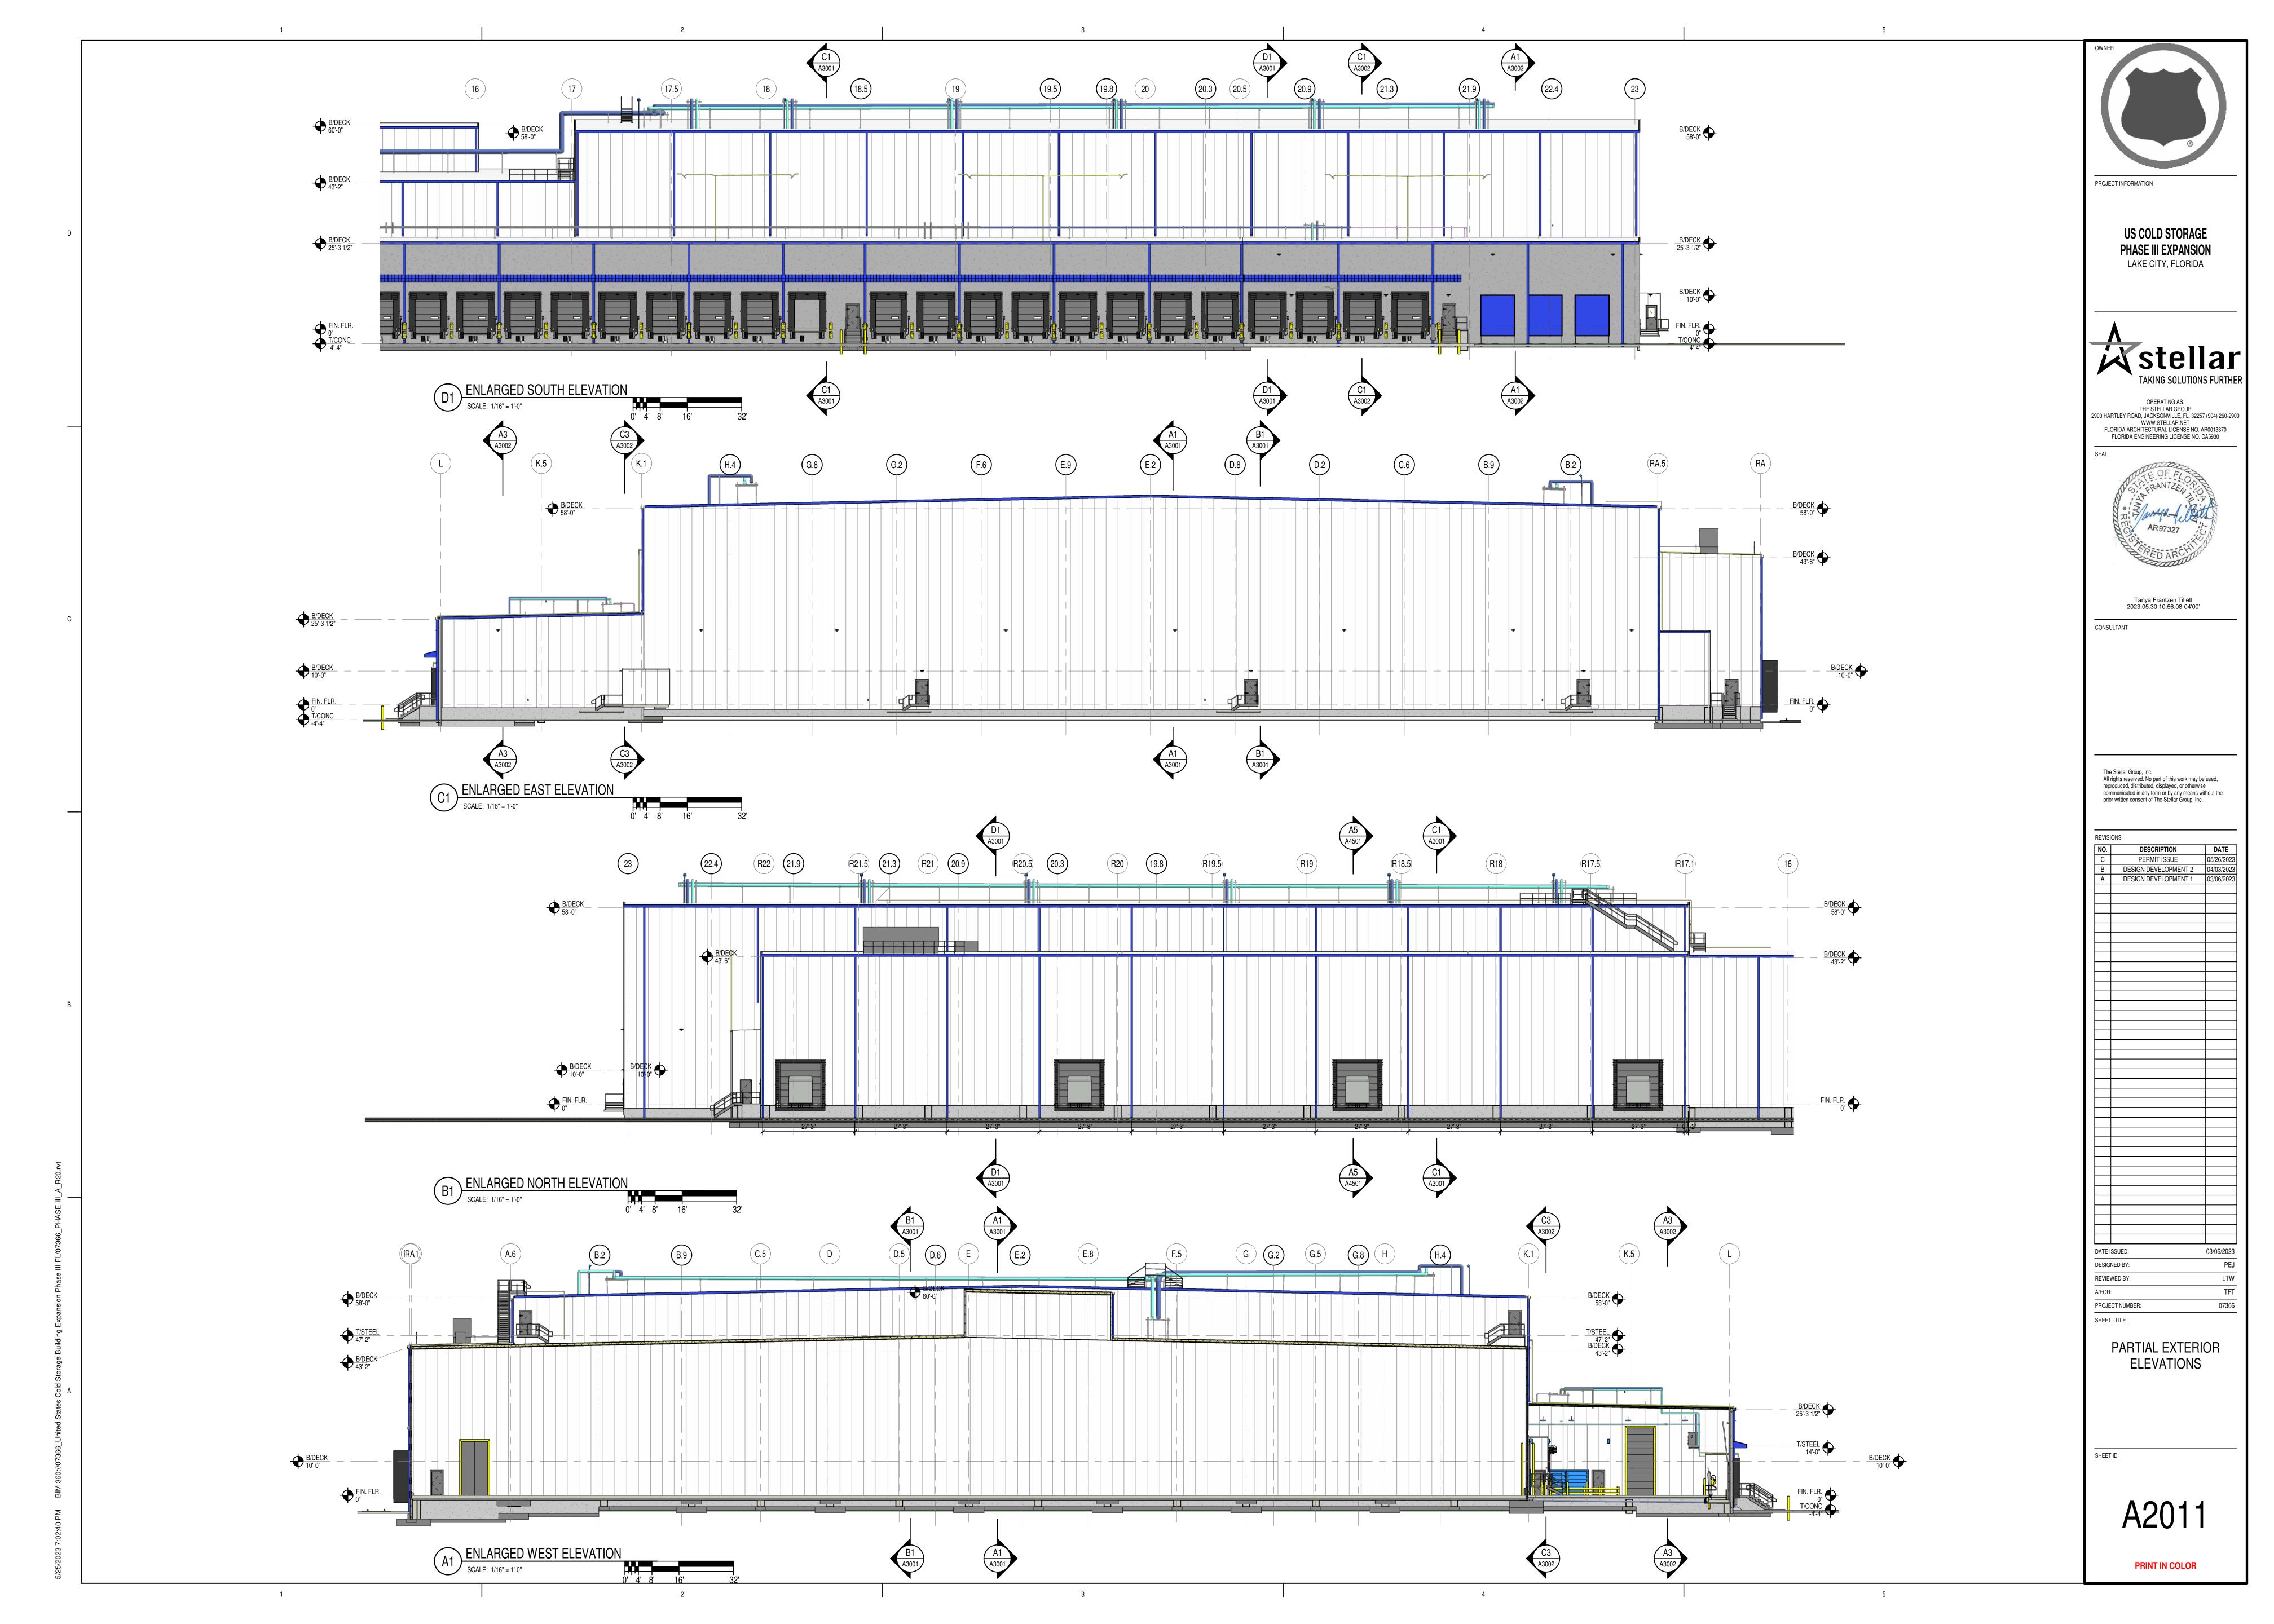





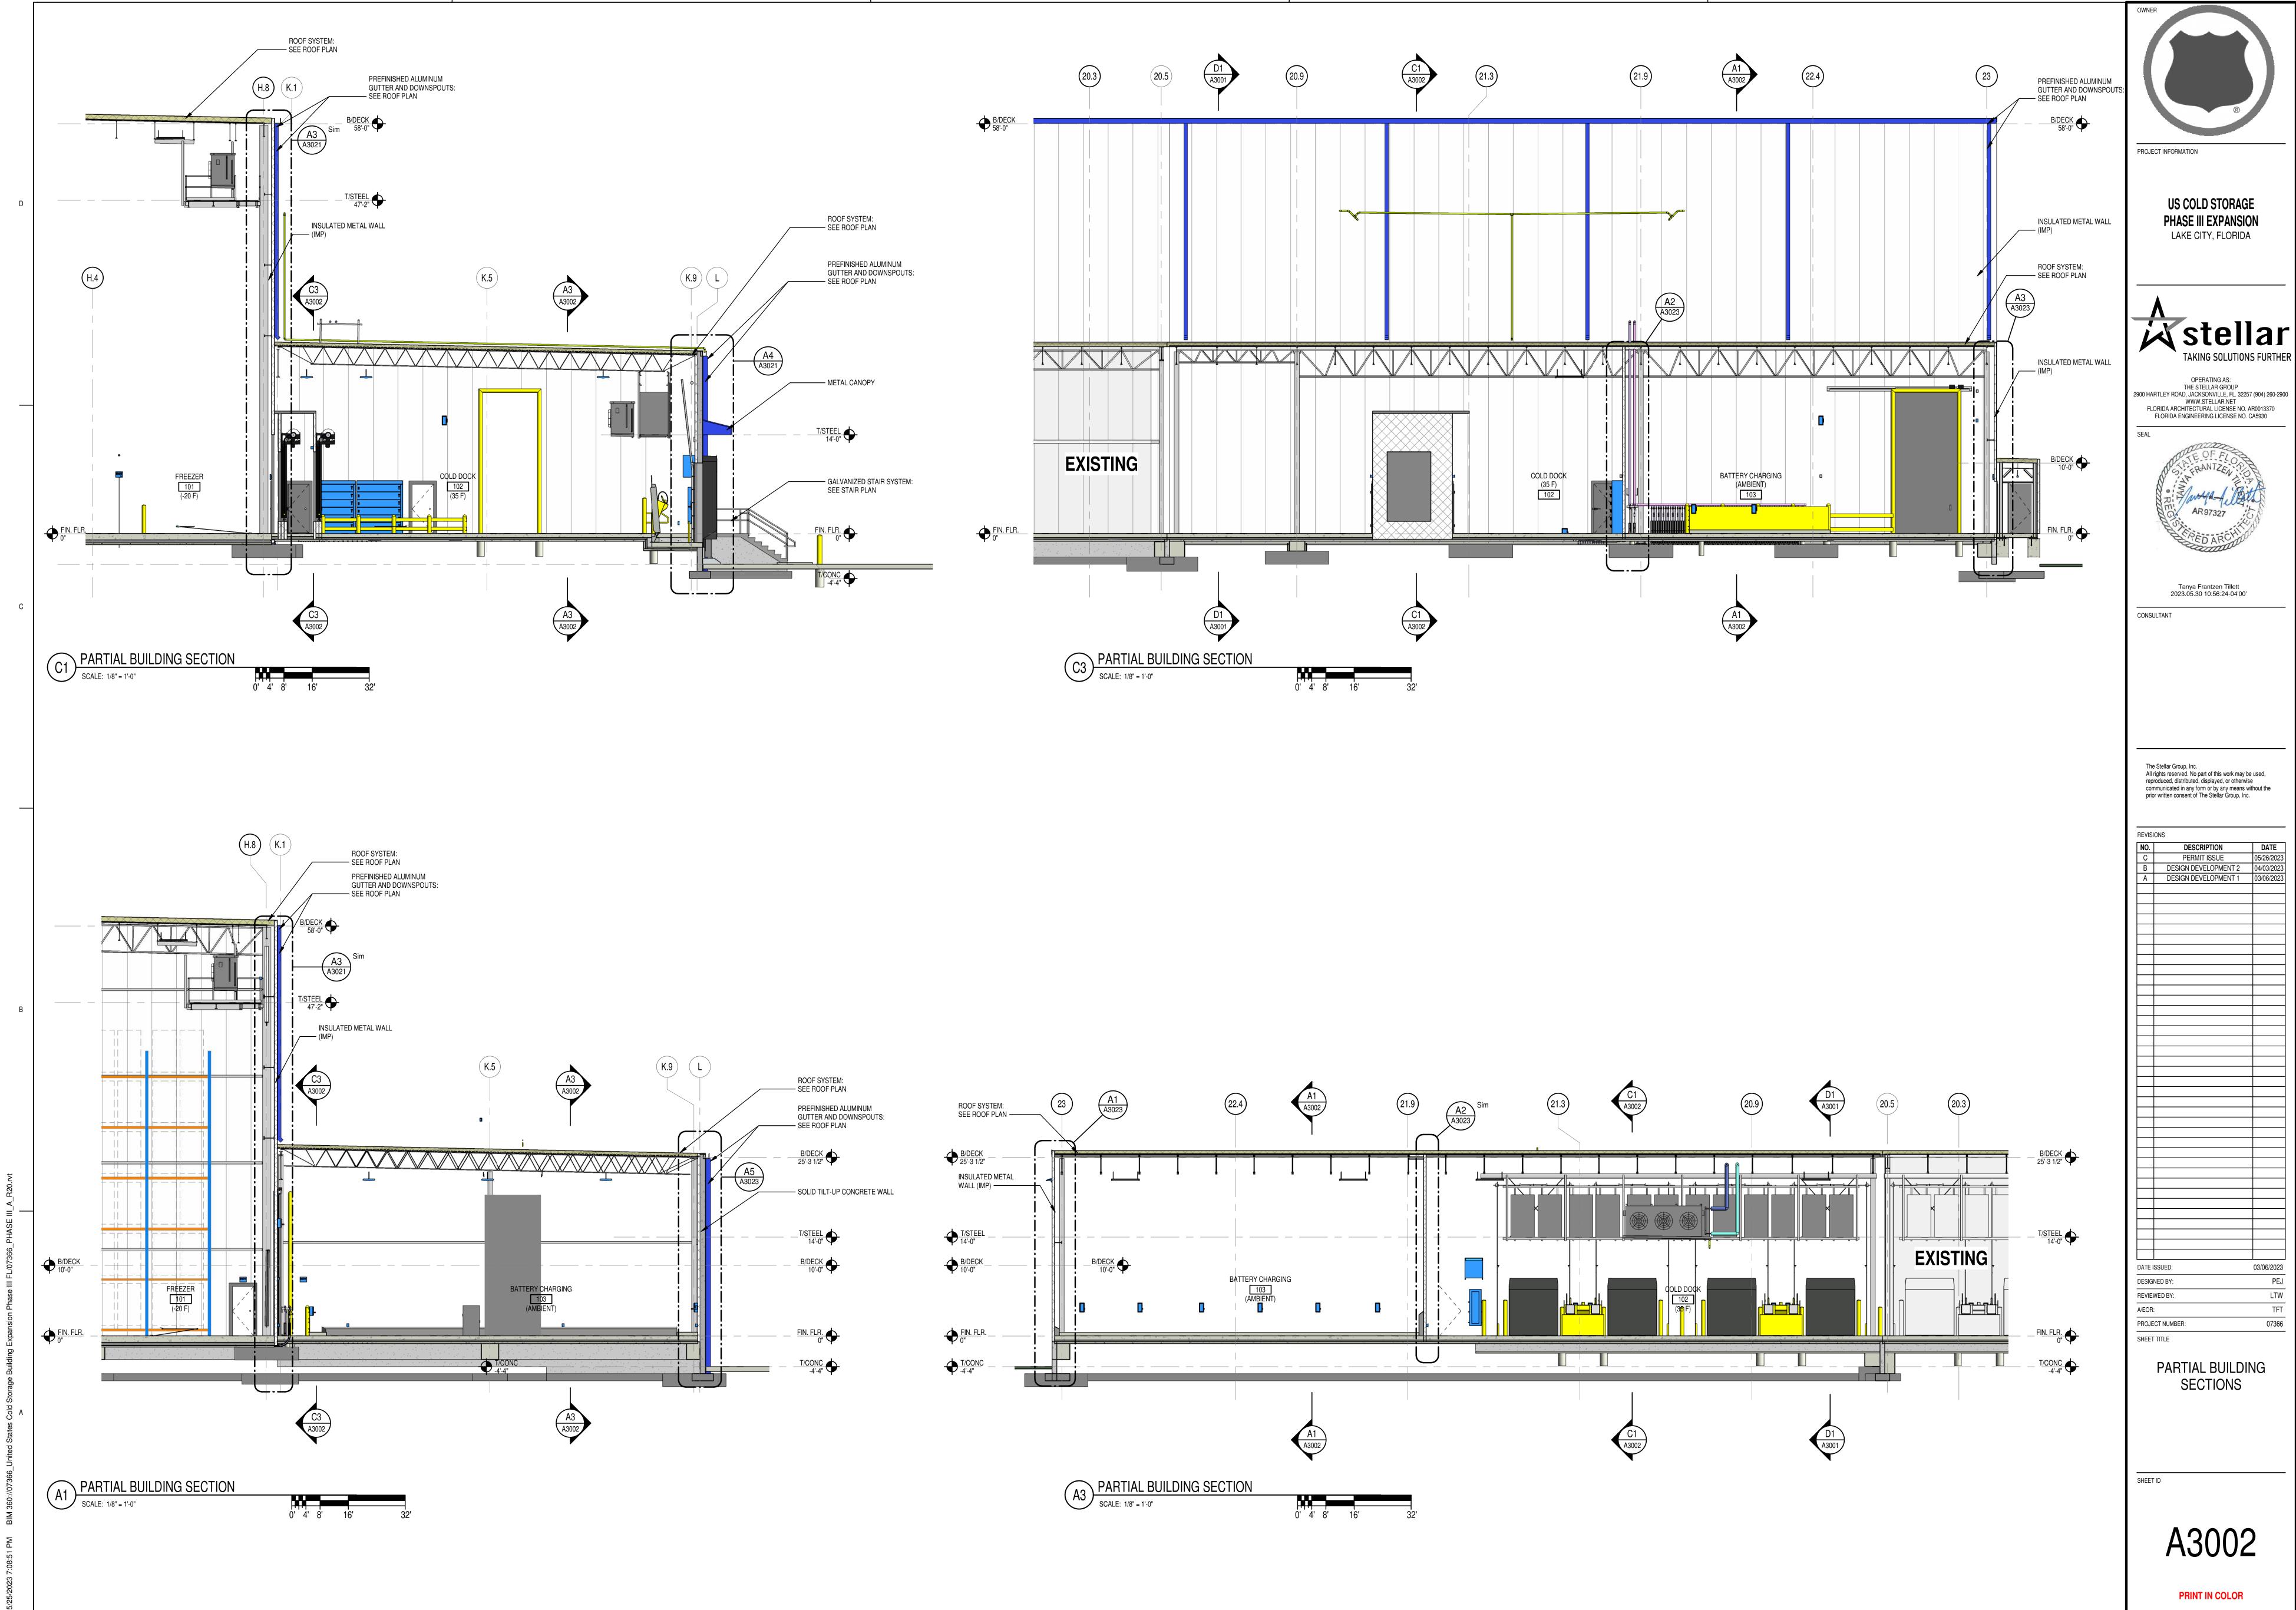

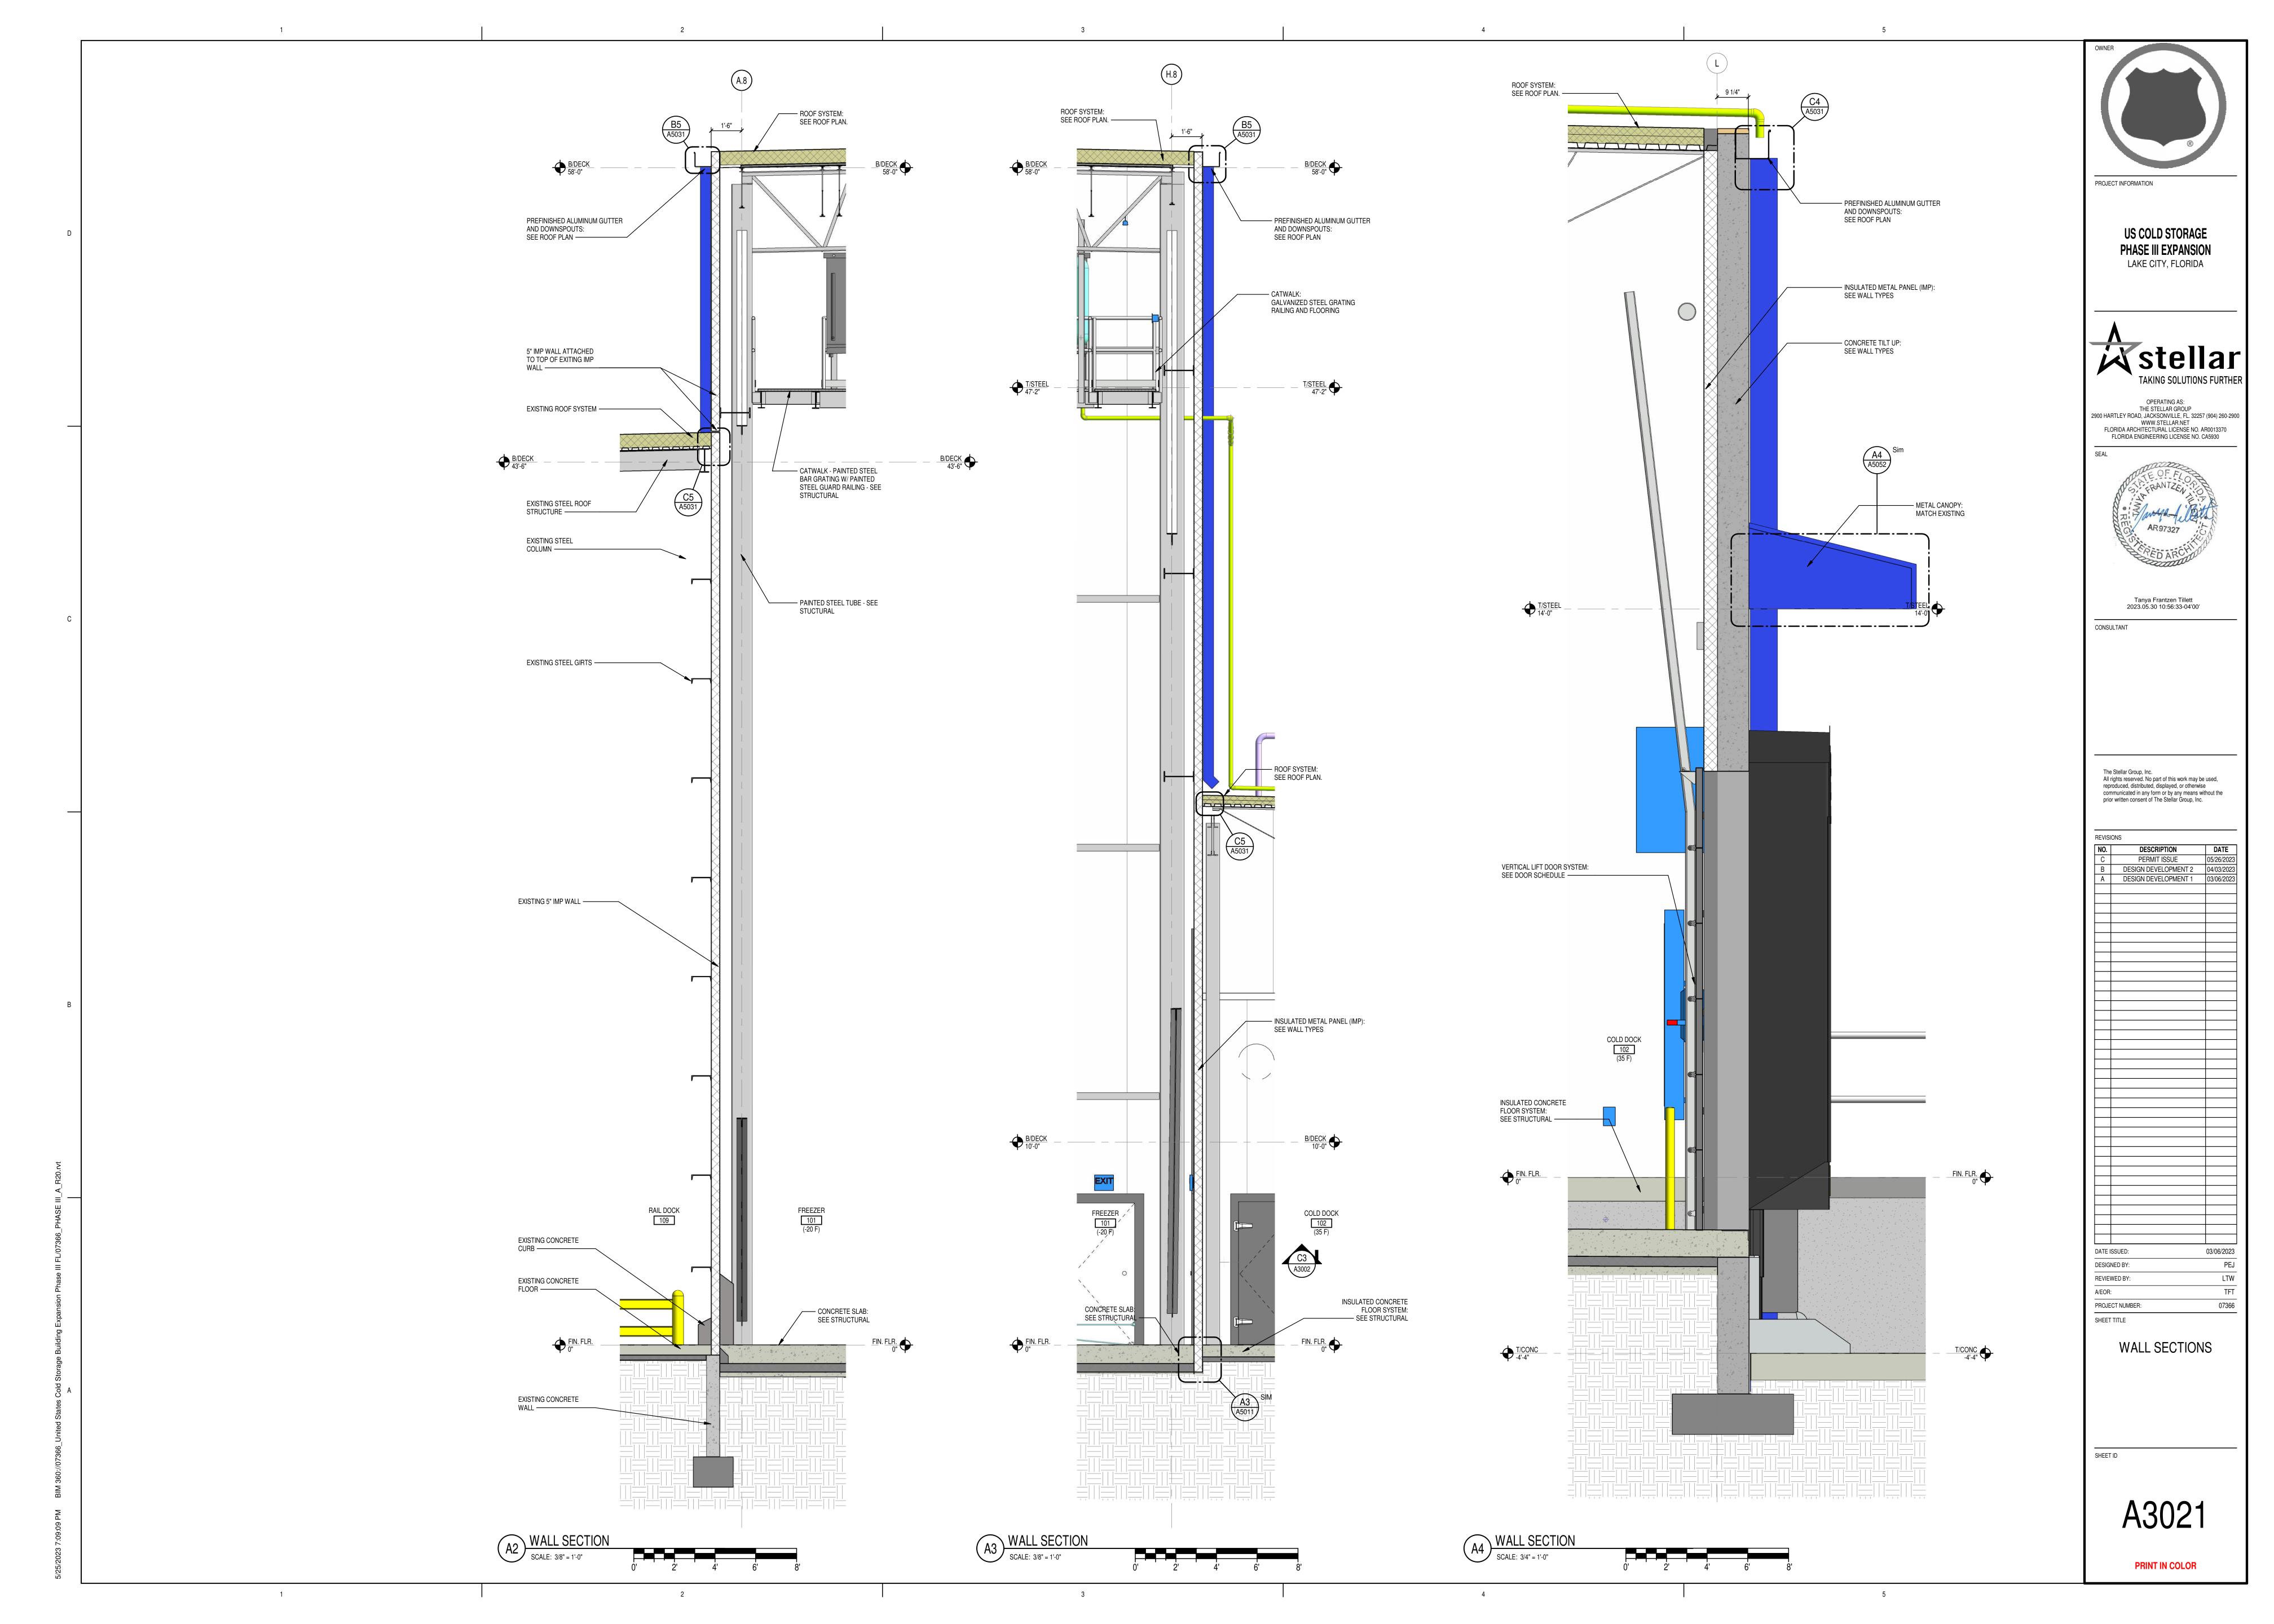





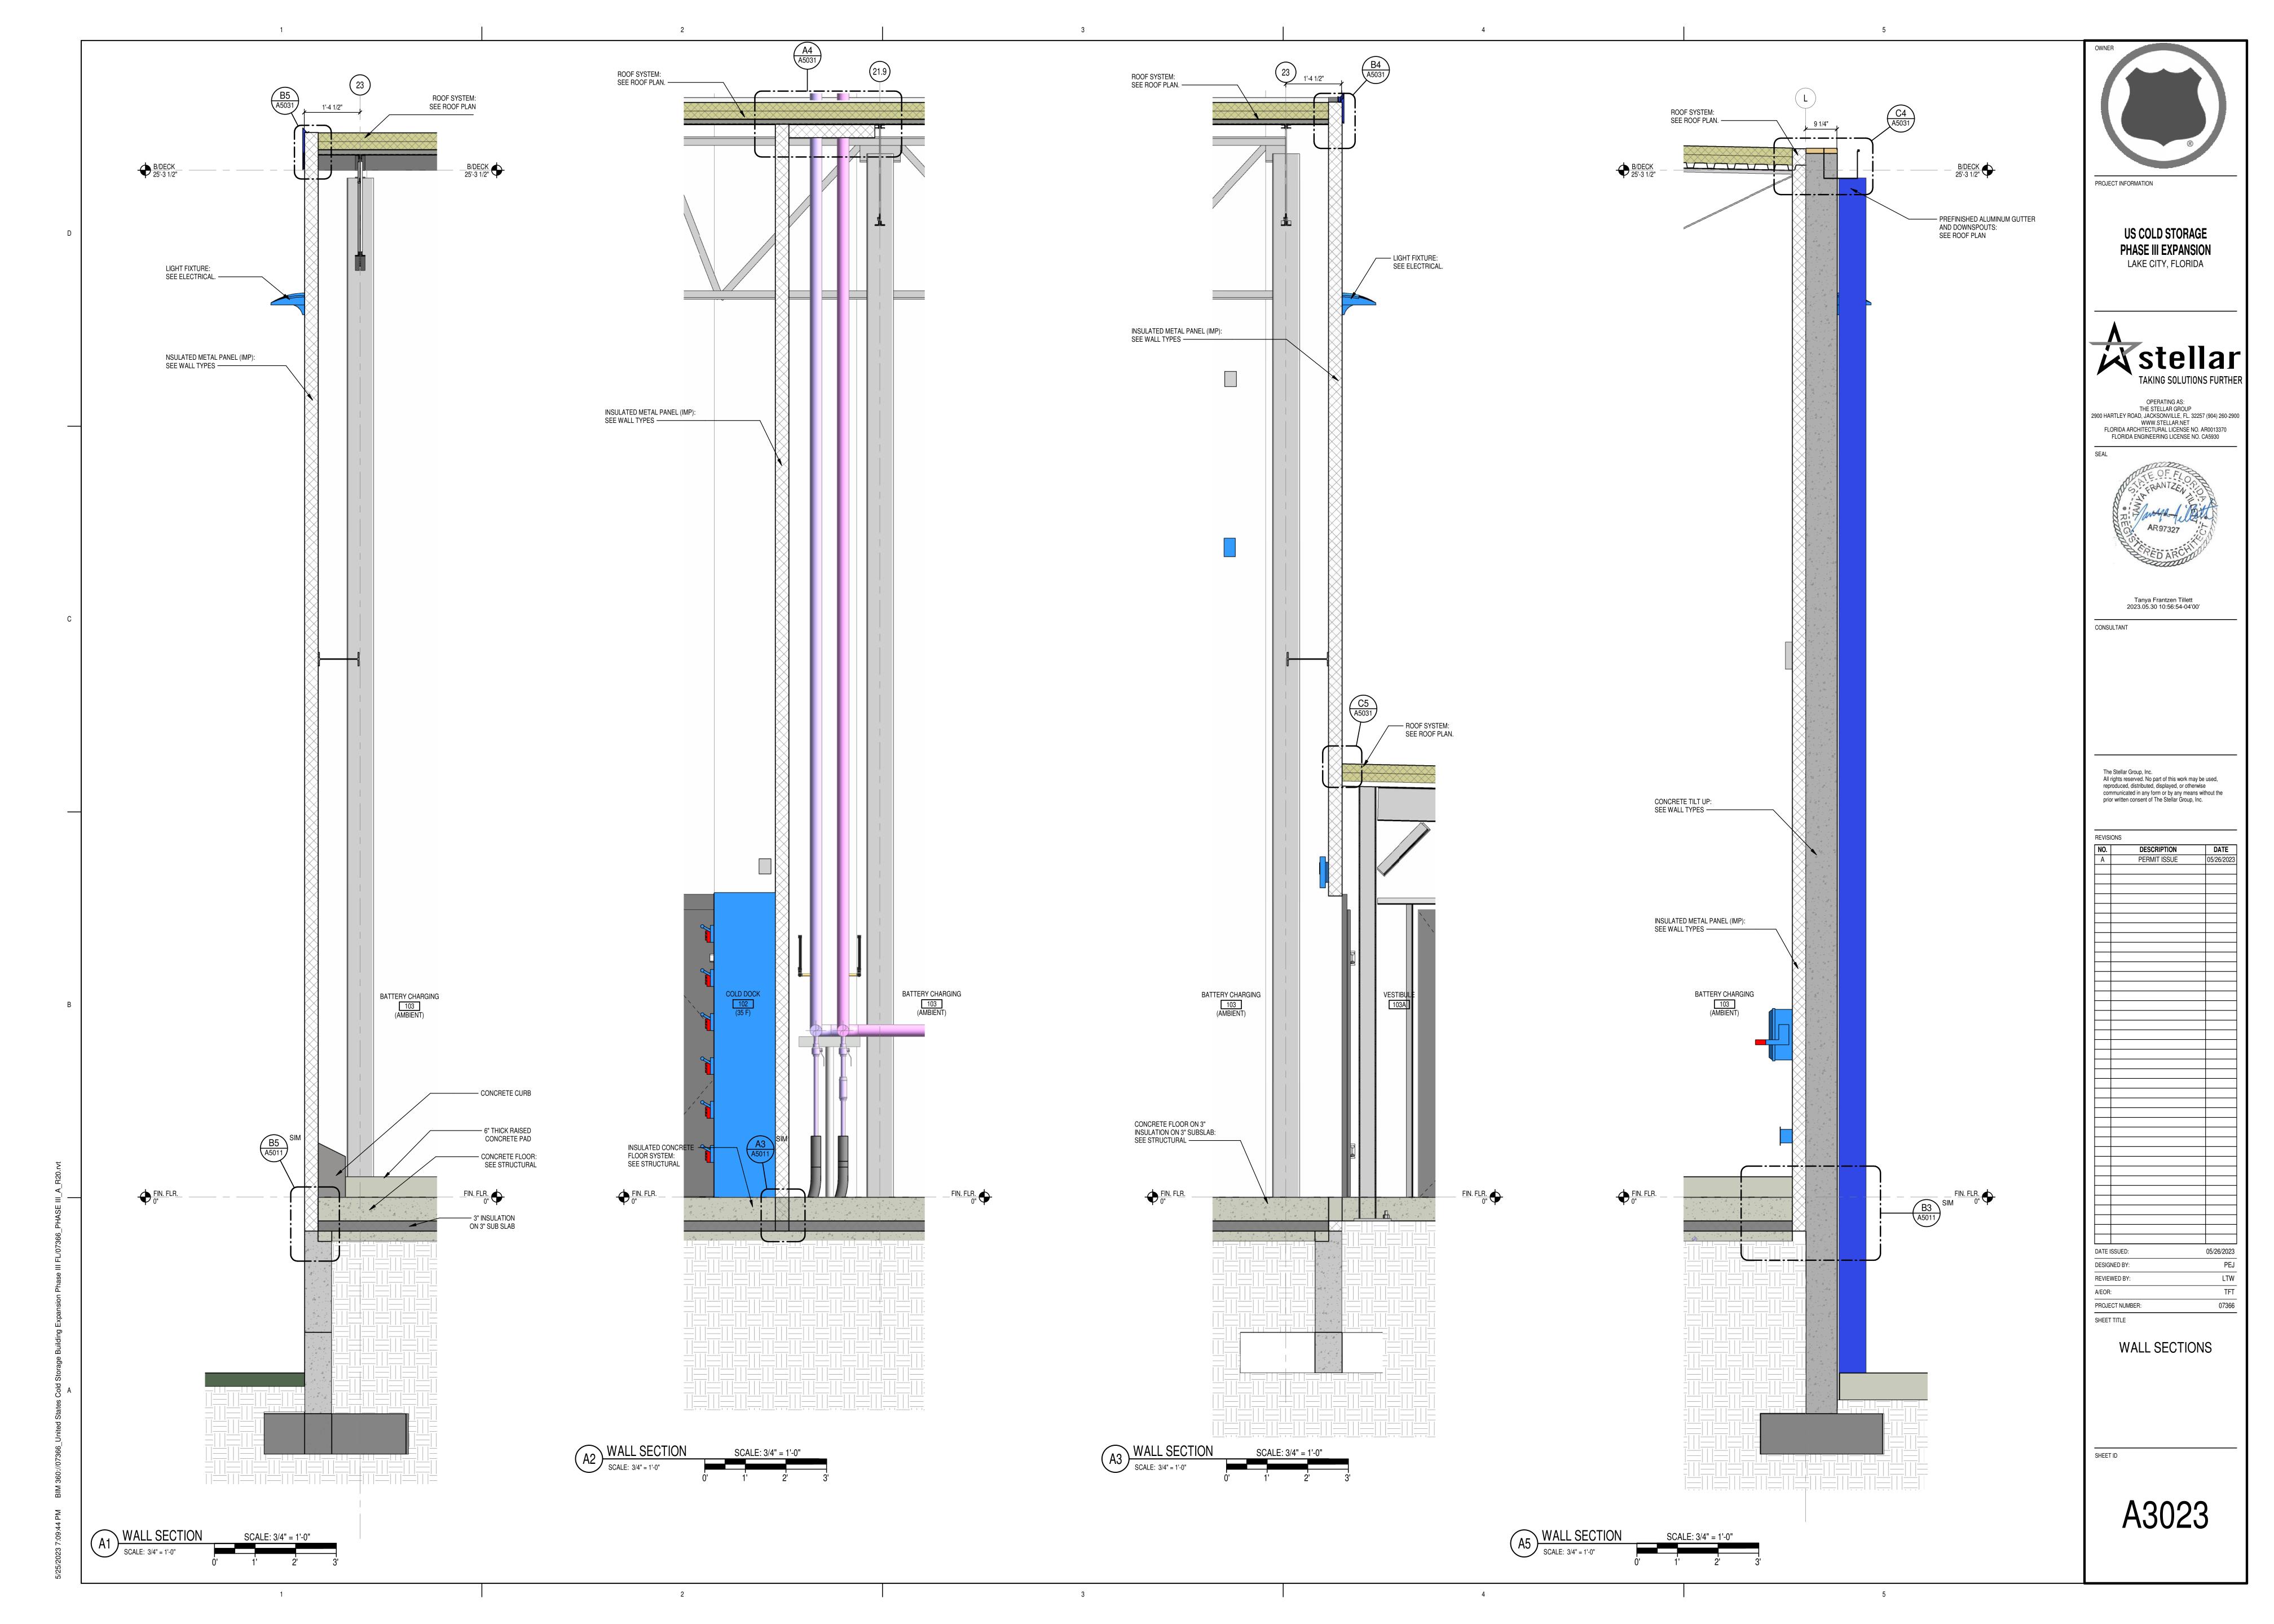


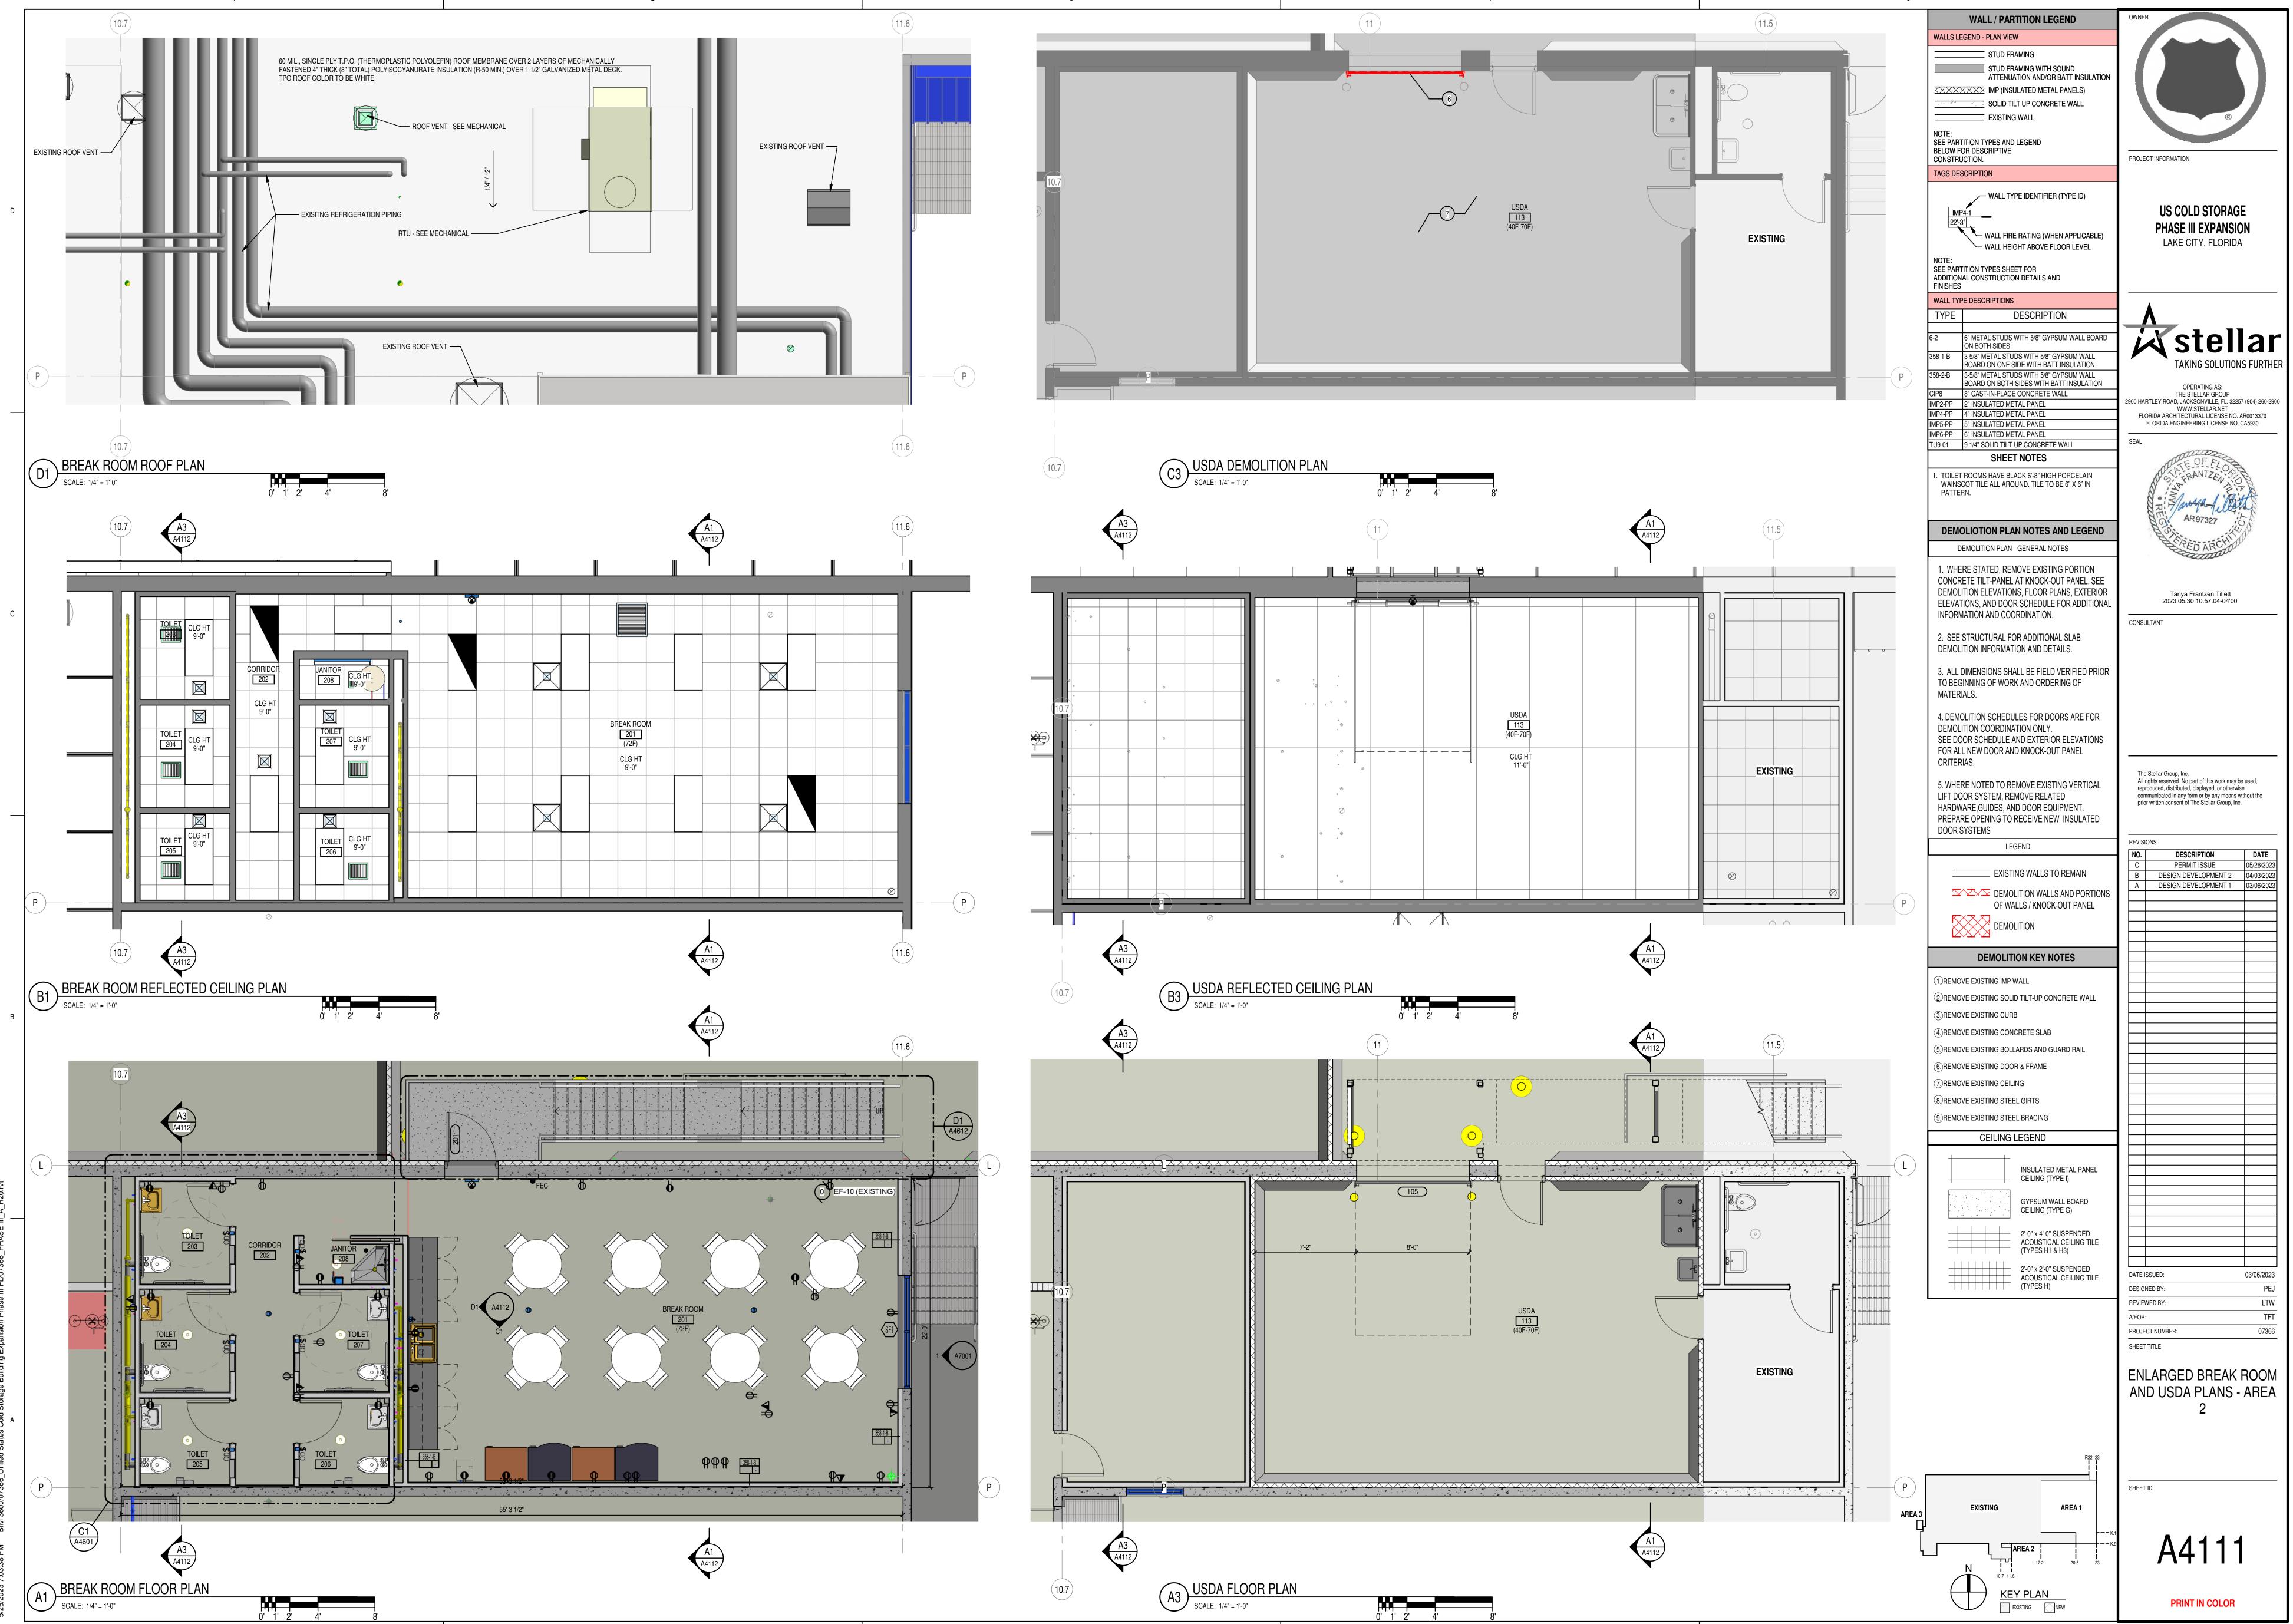

ALICE SOCION THE COURT AND ACTIVITY OF SECURITY AND SECURITY AND SECURITY OF SECURITY AND SECURITY OF SECURITY OF

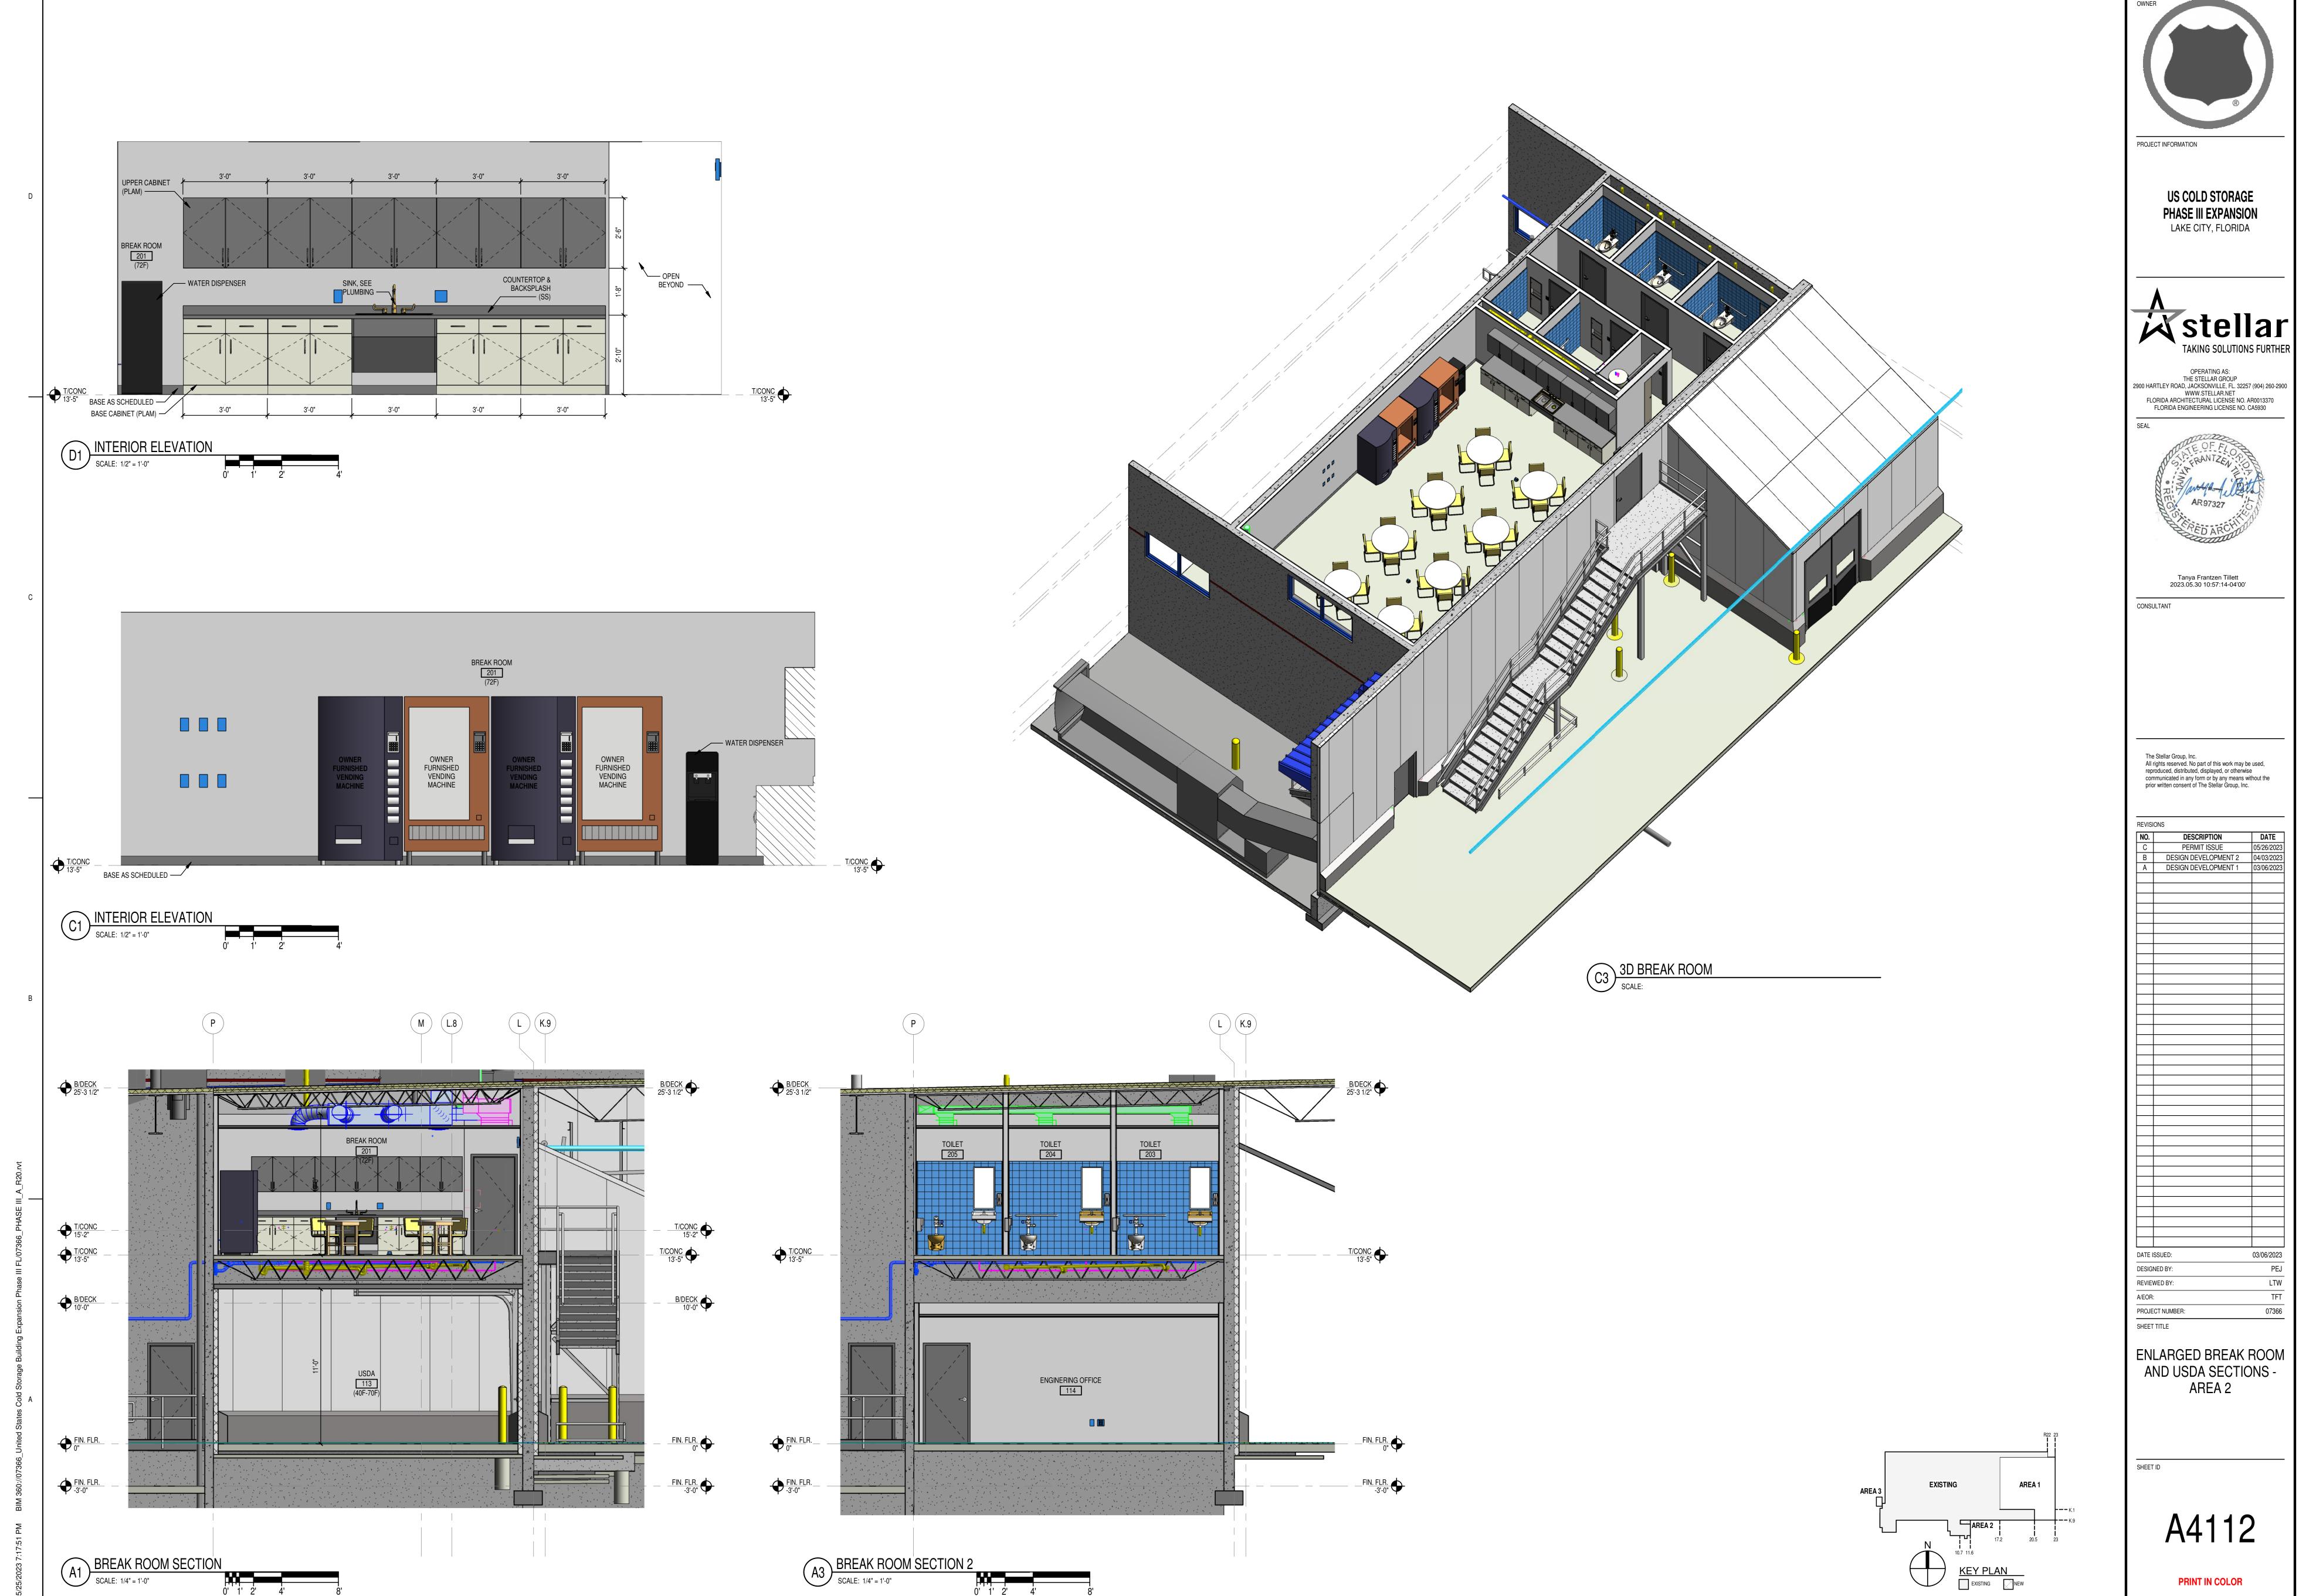

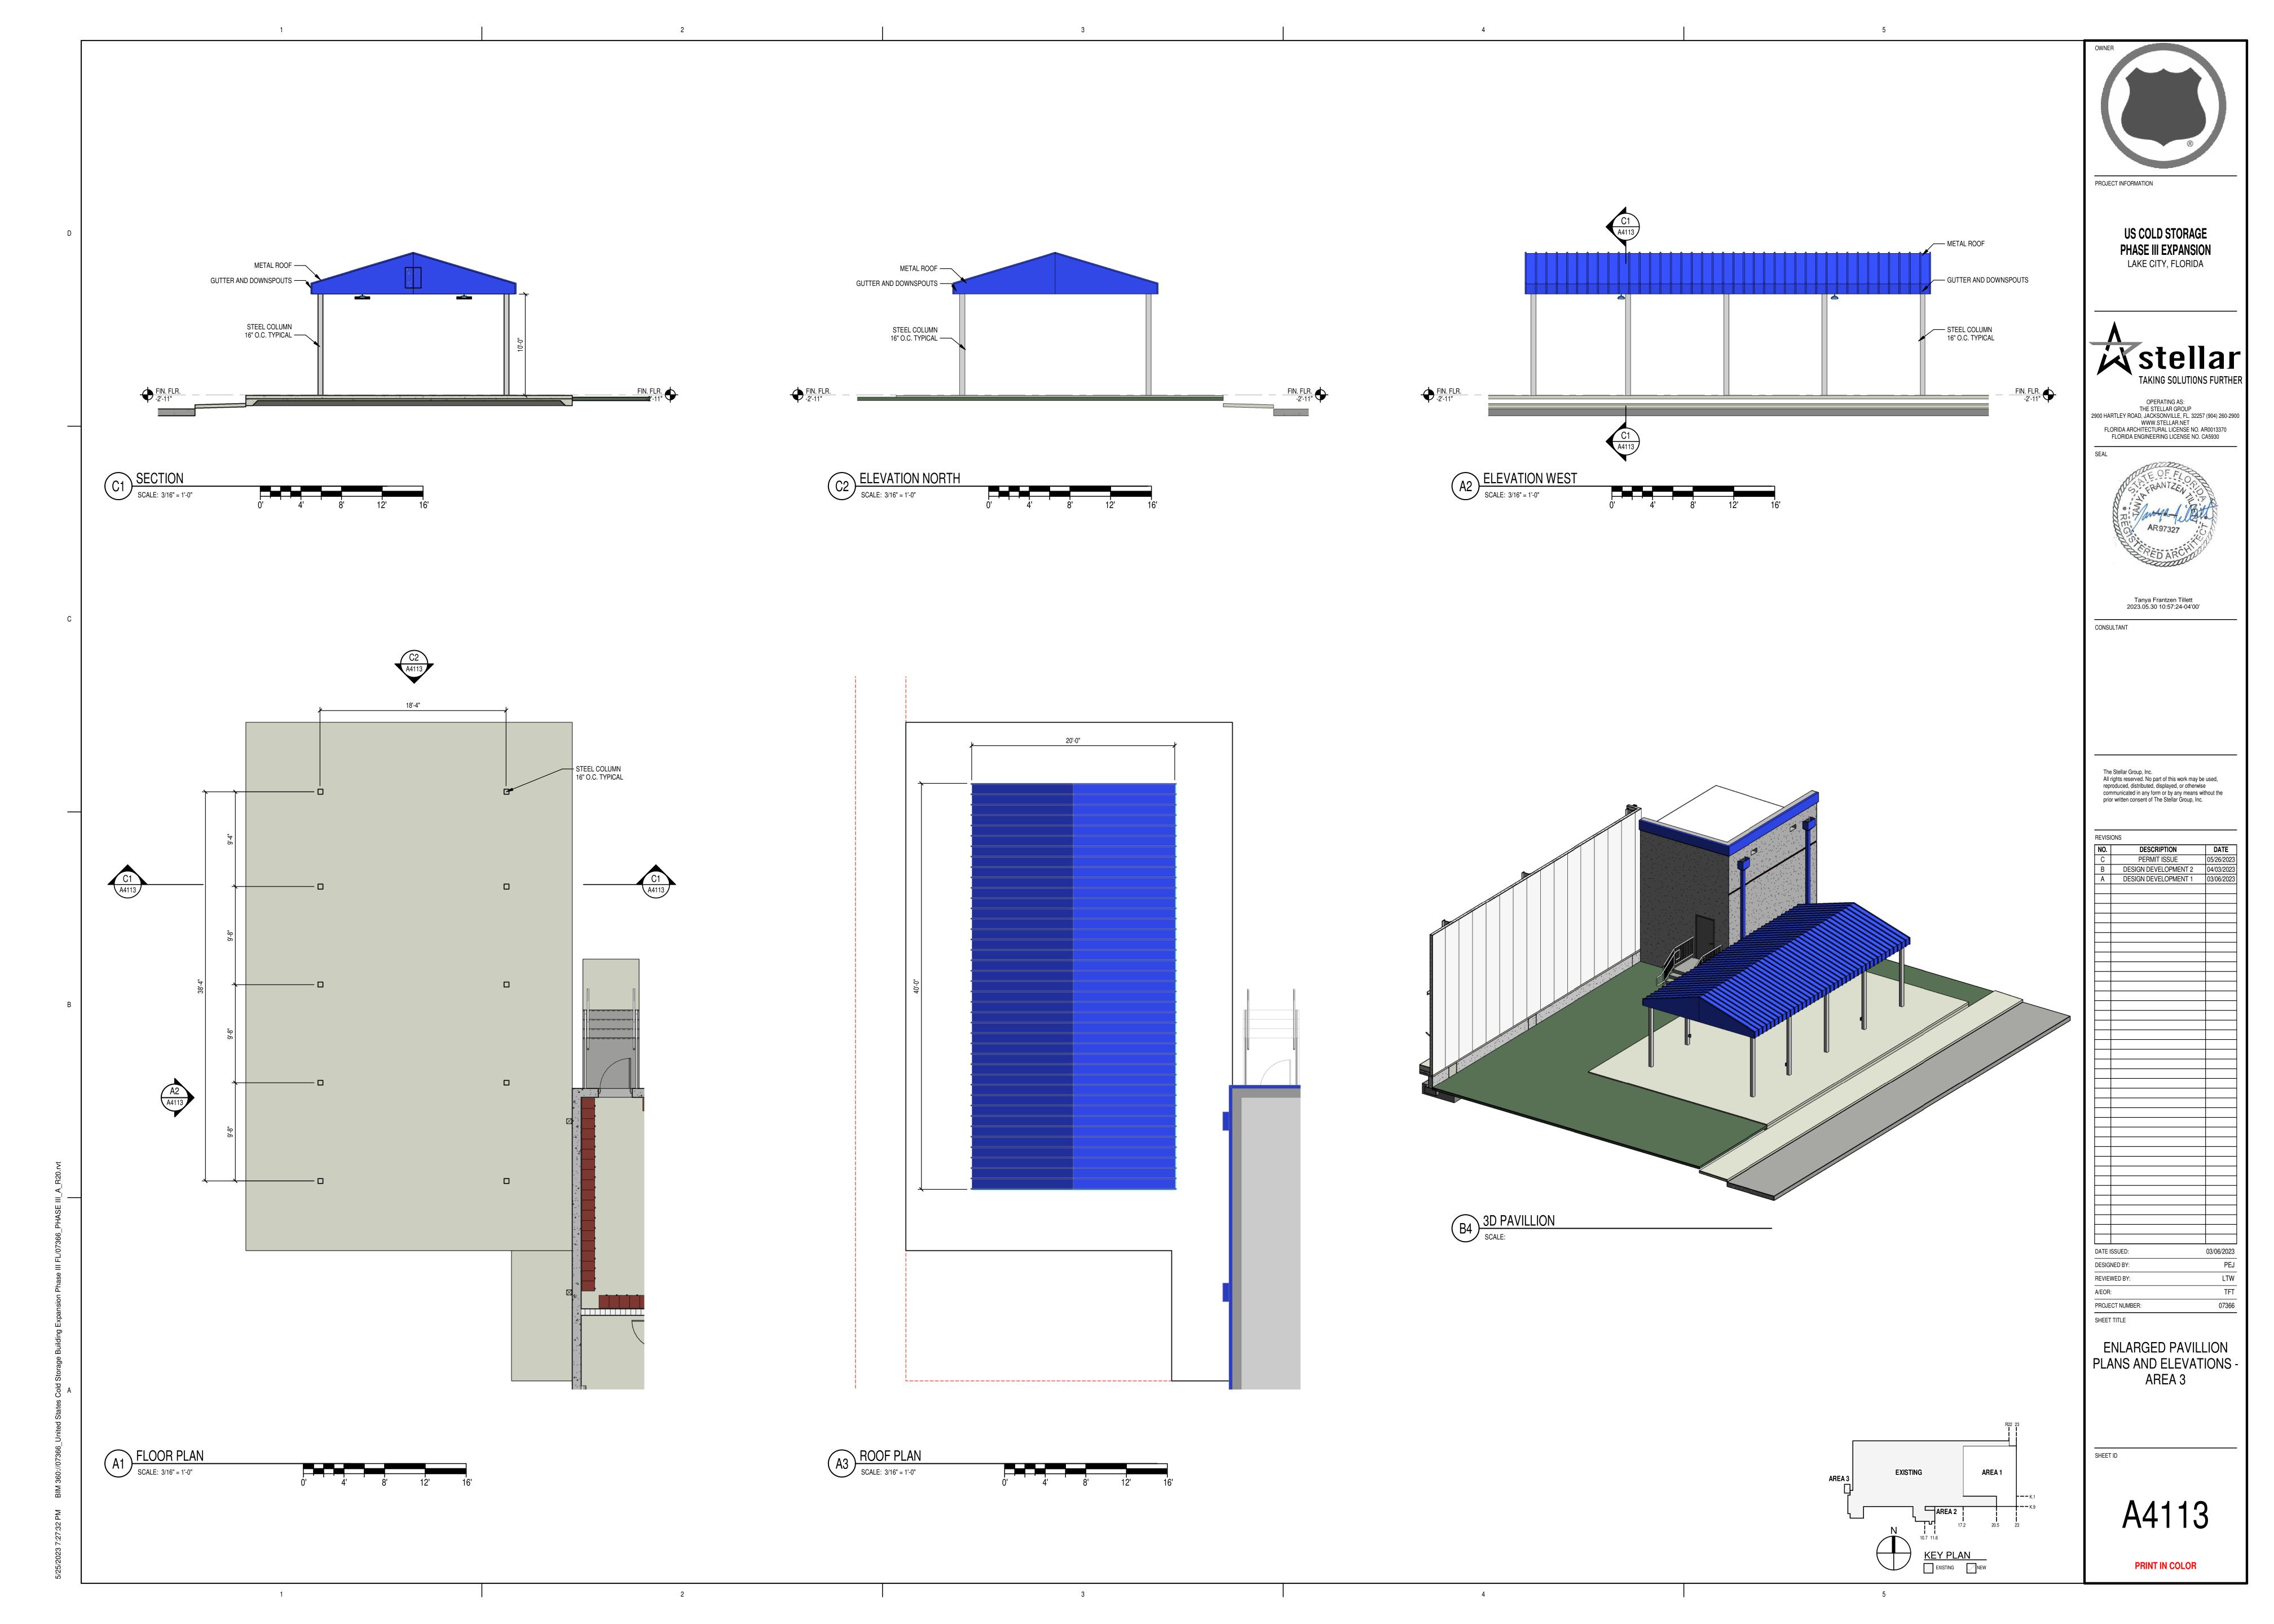

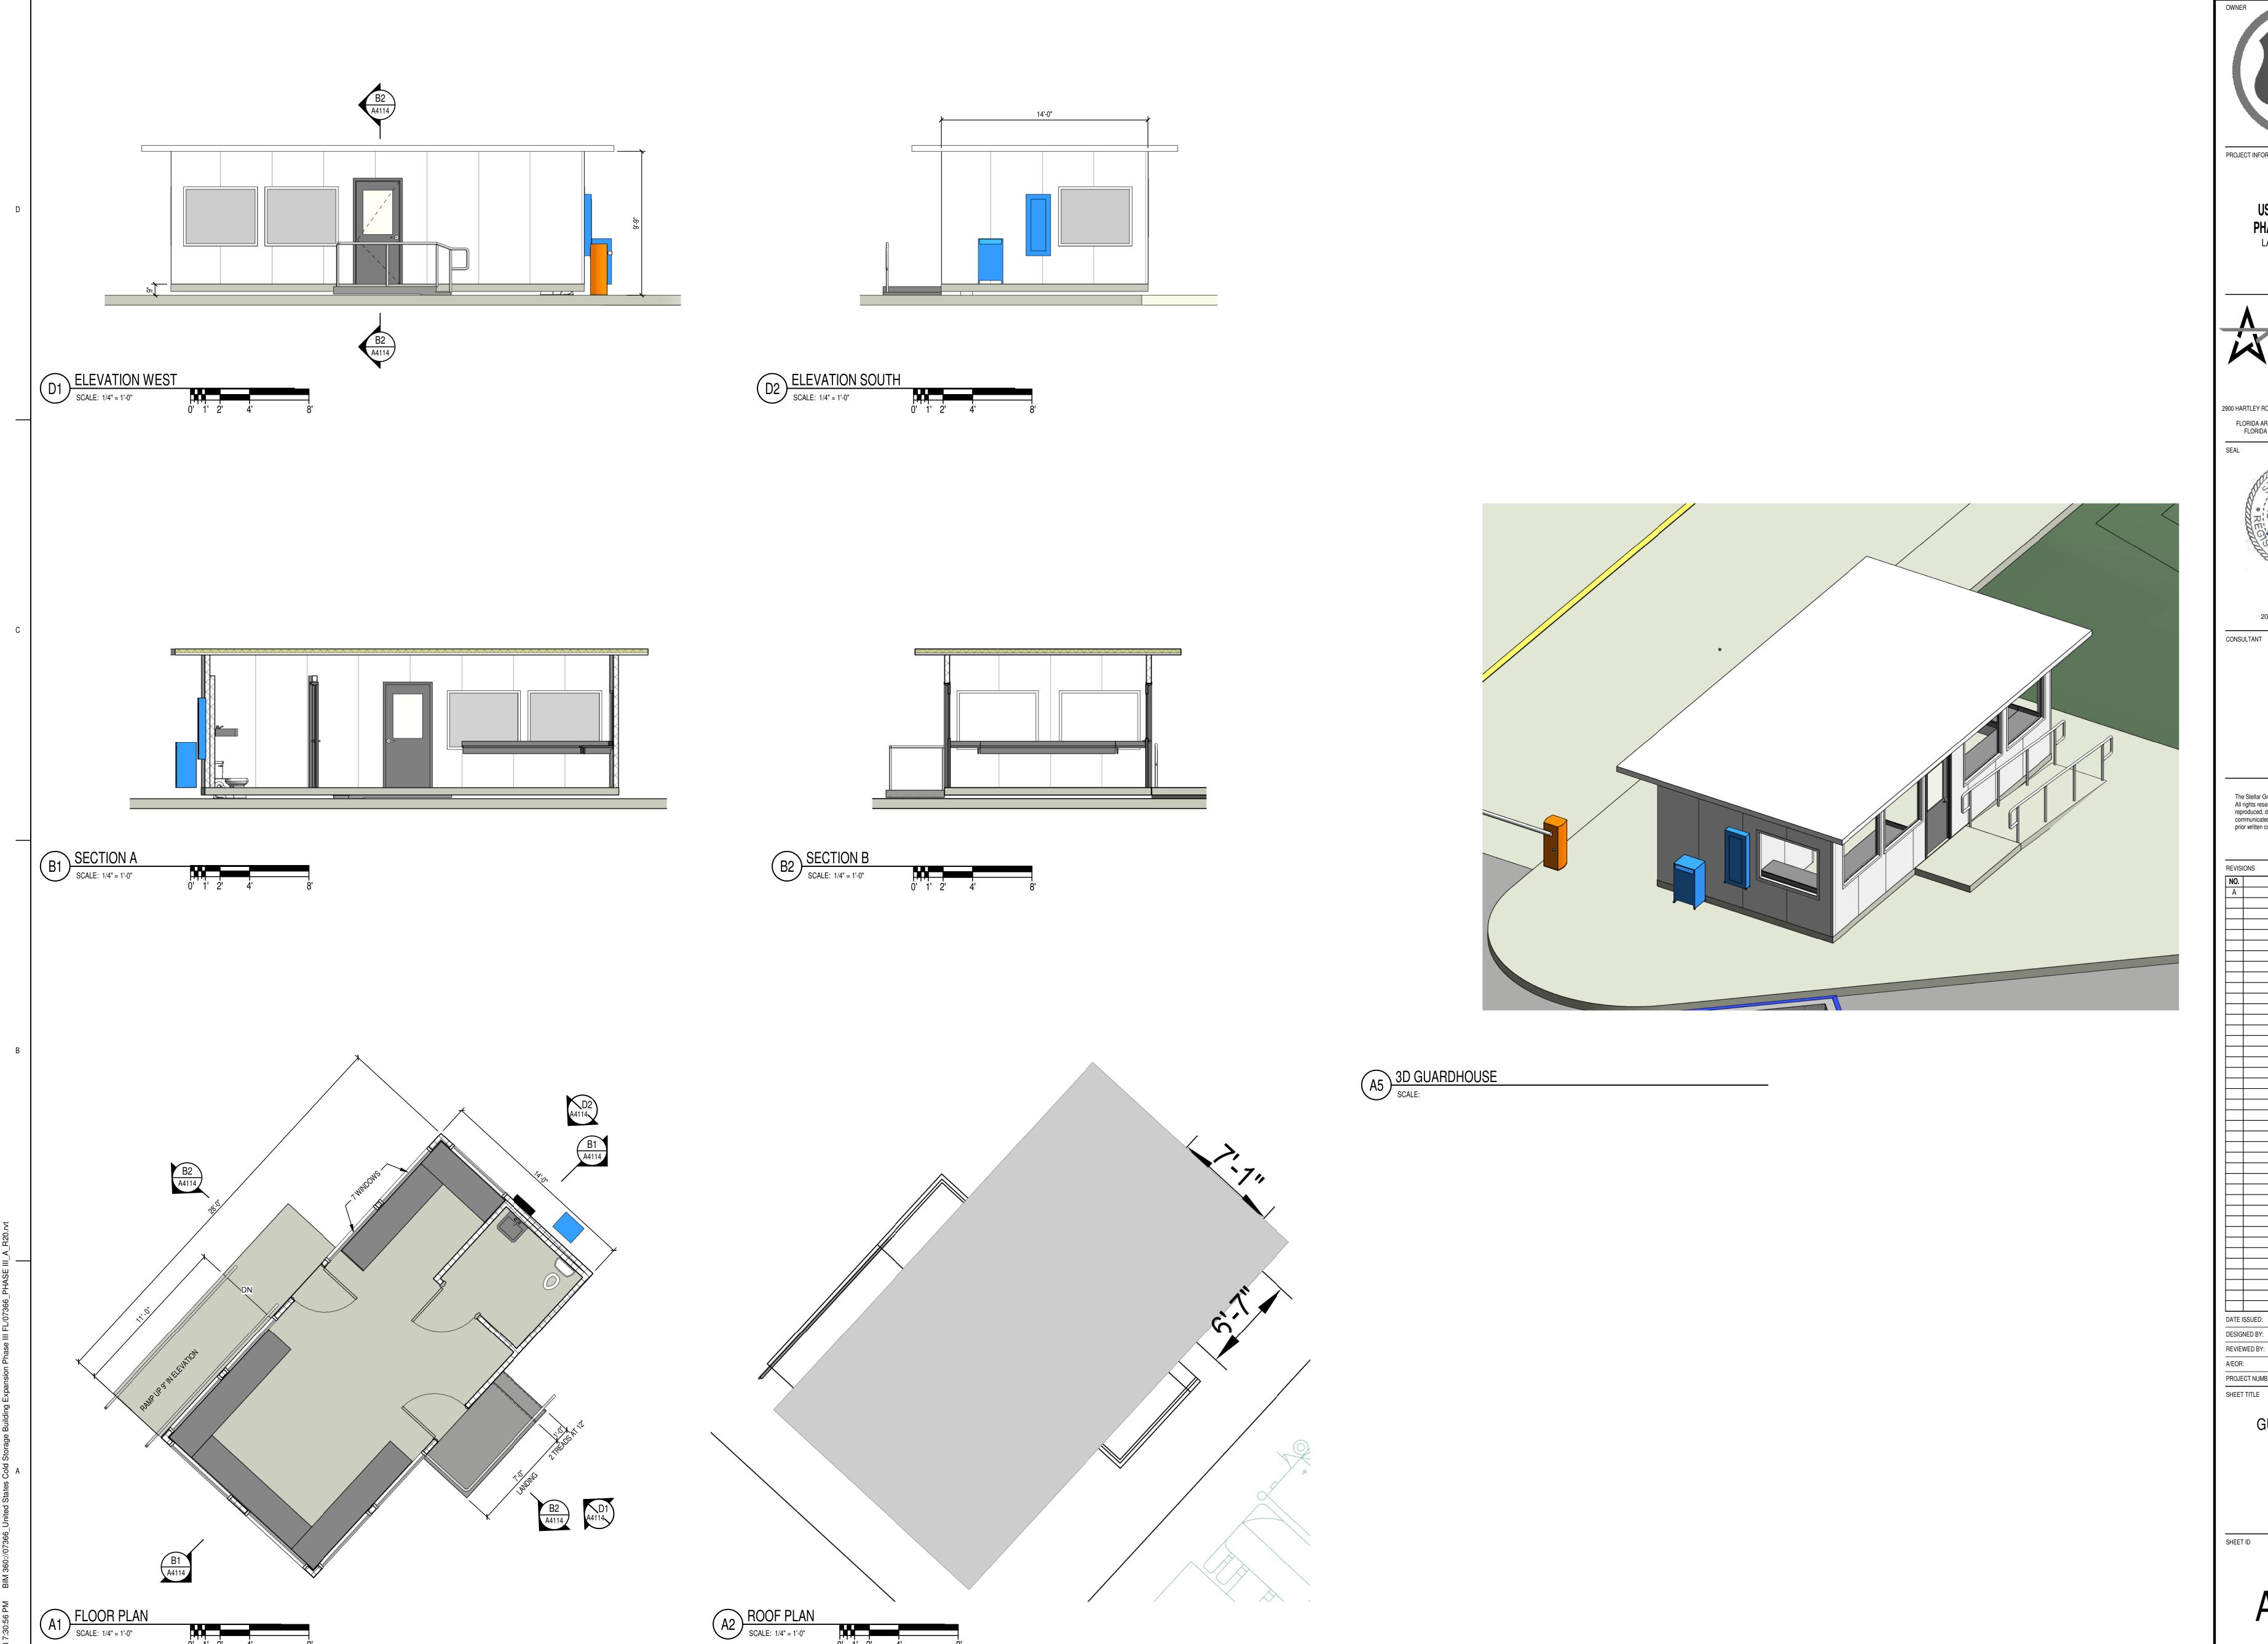

PROJECT INFORMATION

**US COLD STORAGE** PHASE III EXPANSION LAKE CITY, FLORIDA

OPERATING AS: THE STELLAR GROUP 2900 HARTLEY ROAD, JACKSONVILLE, FL. 32257 (904) 260-2900 WWW.STELLAR.NET FLORIDA ARCHITECTURAL LICENSE NO. AR0013370 FLORIDA ENGINEERING LICENSE NO. CA5930



Tanya Frantzen Tillett 2023.05.30 10:57:34-04'00'

CONSULTANT


The Stellar Group, Inc.
All rights reserved. No part of this work may be used, reproduced, distributed, displayed, or otherwise communicated in any form or by any means without the prior written consent of The Stellar Group, Inc.


DESCRIPTION
PERMIT ISSUE

PROJECT NUMBER:


**GUARD HOUSE** 


A4114

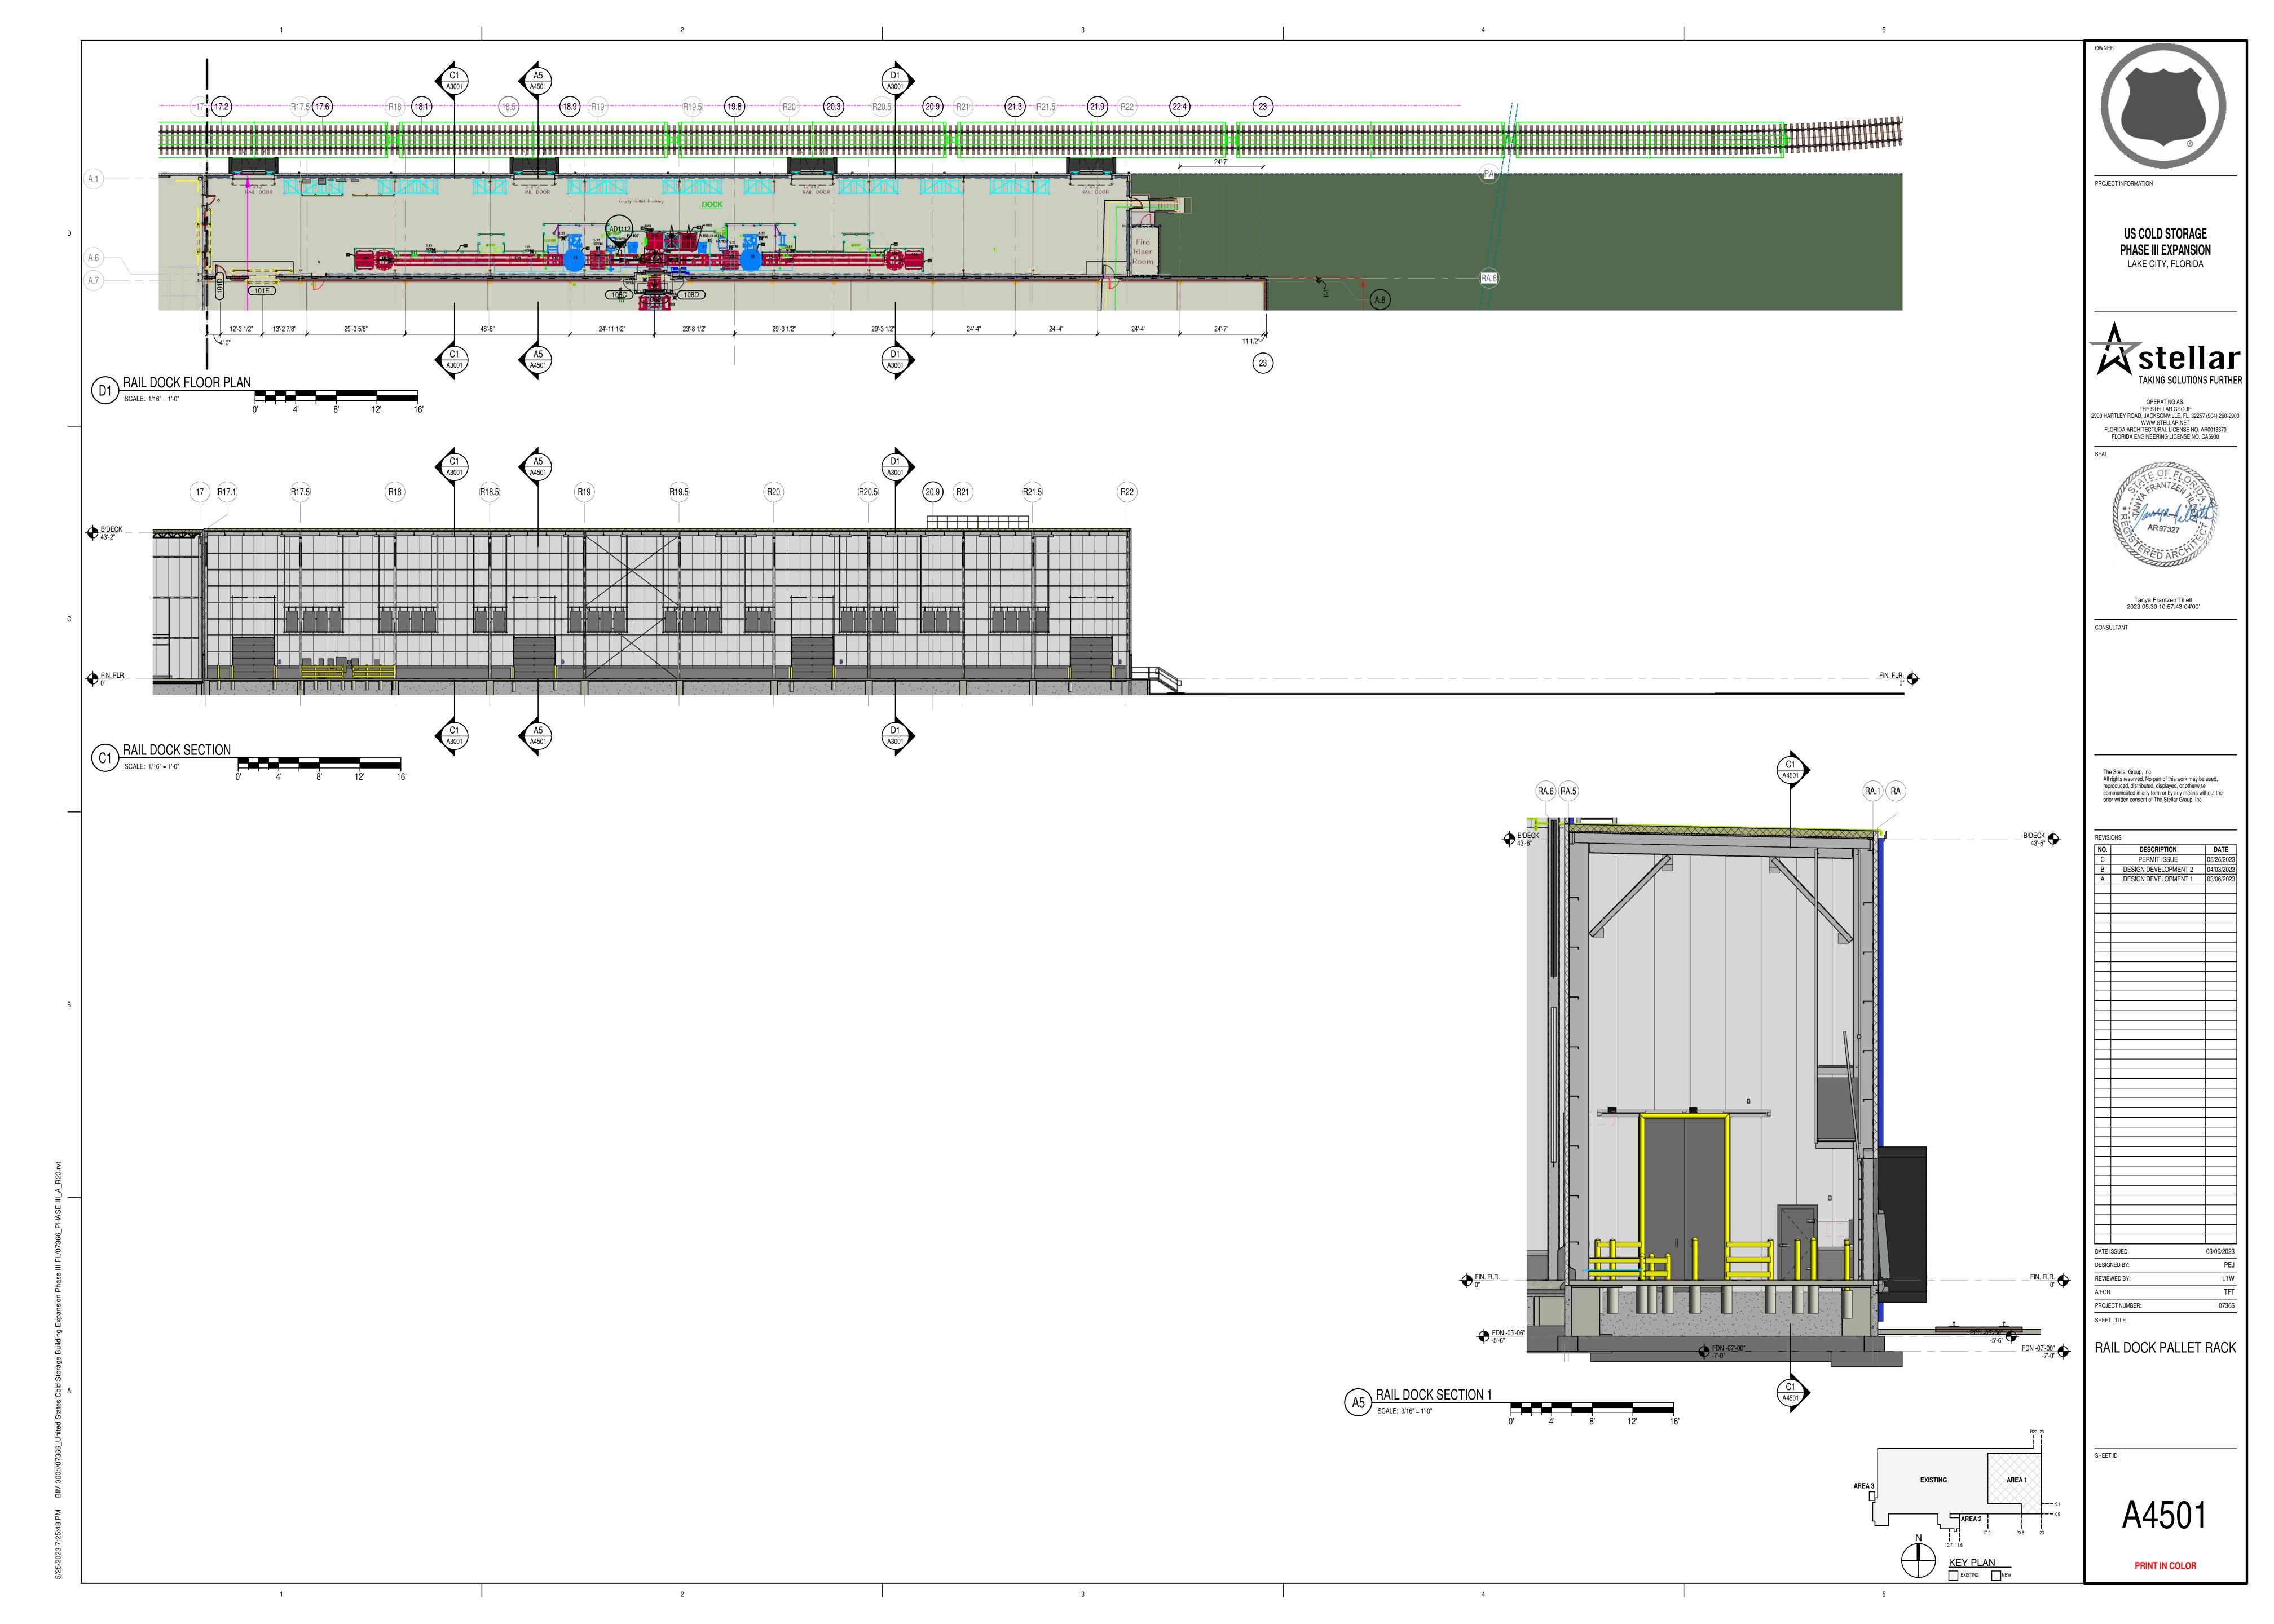

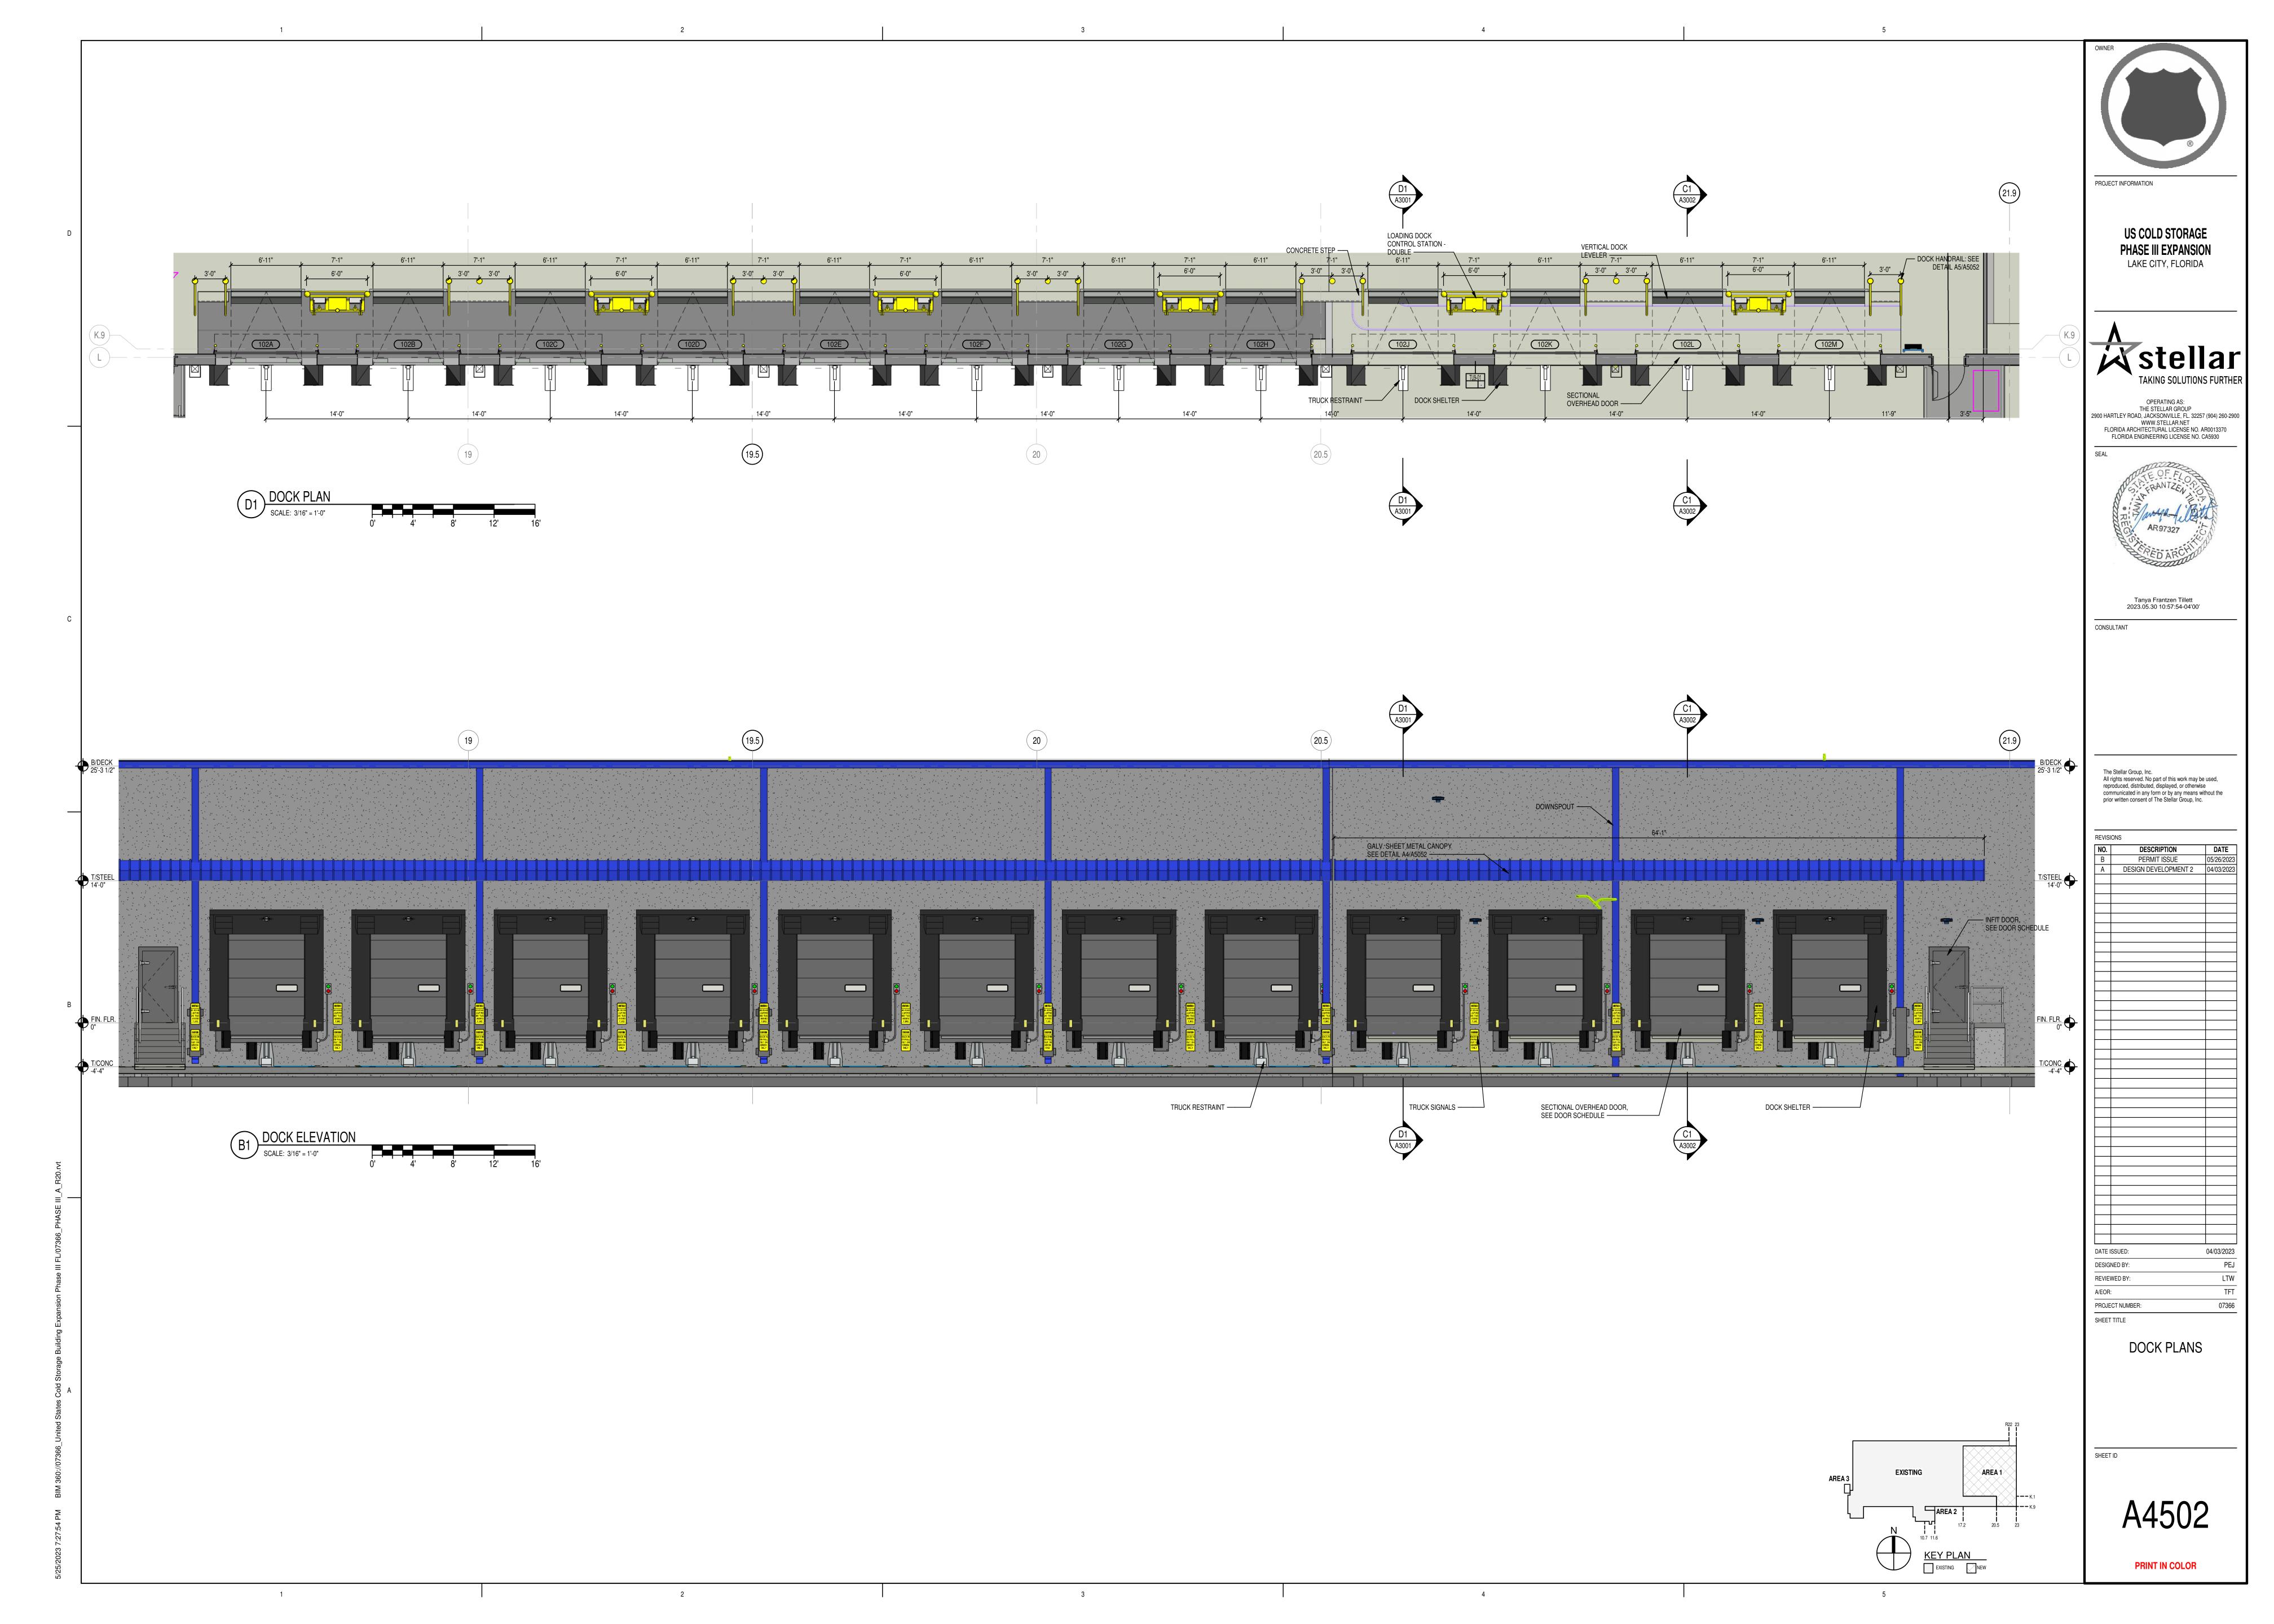





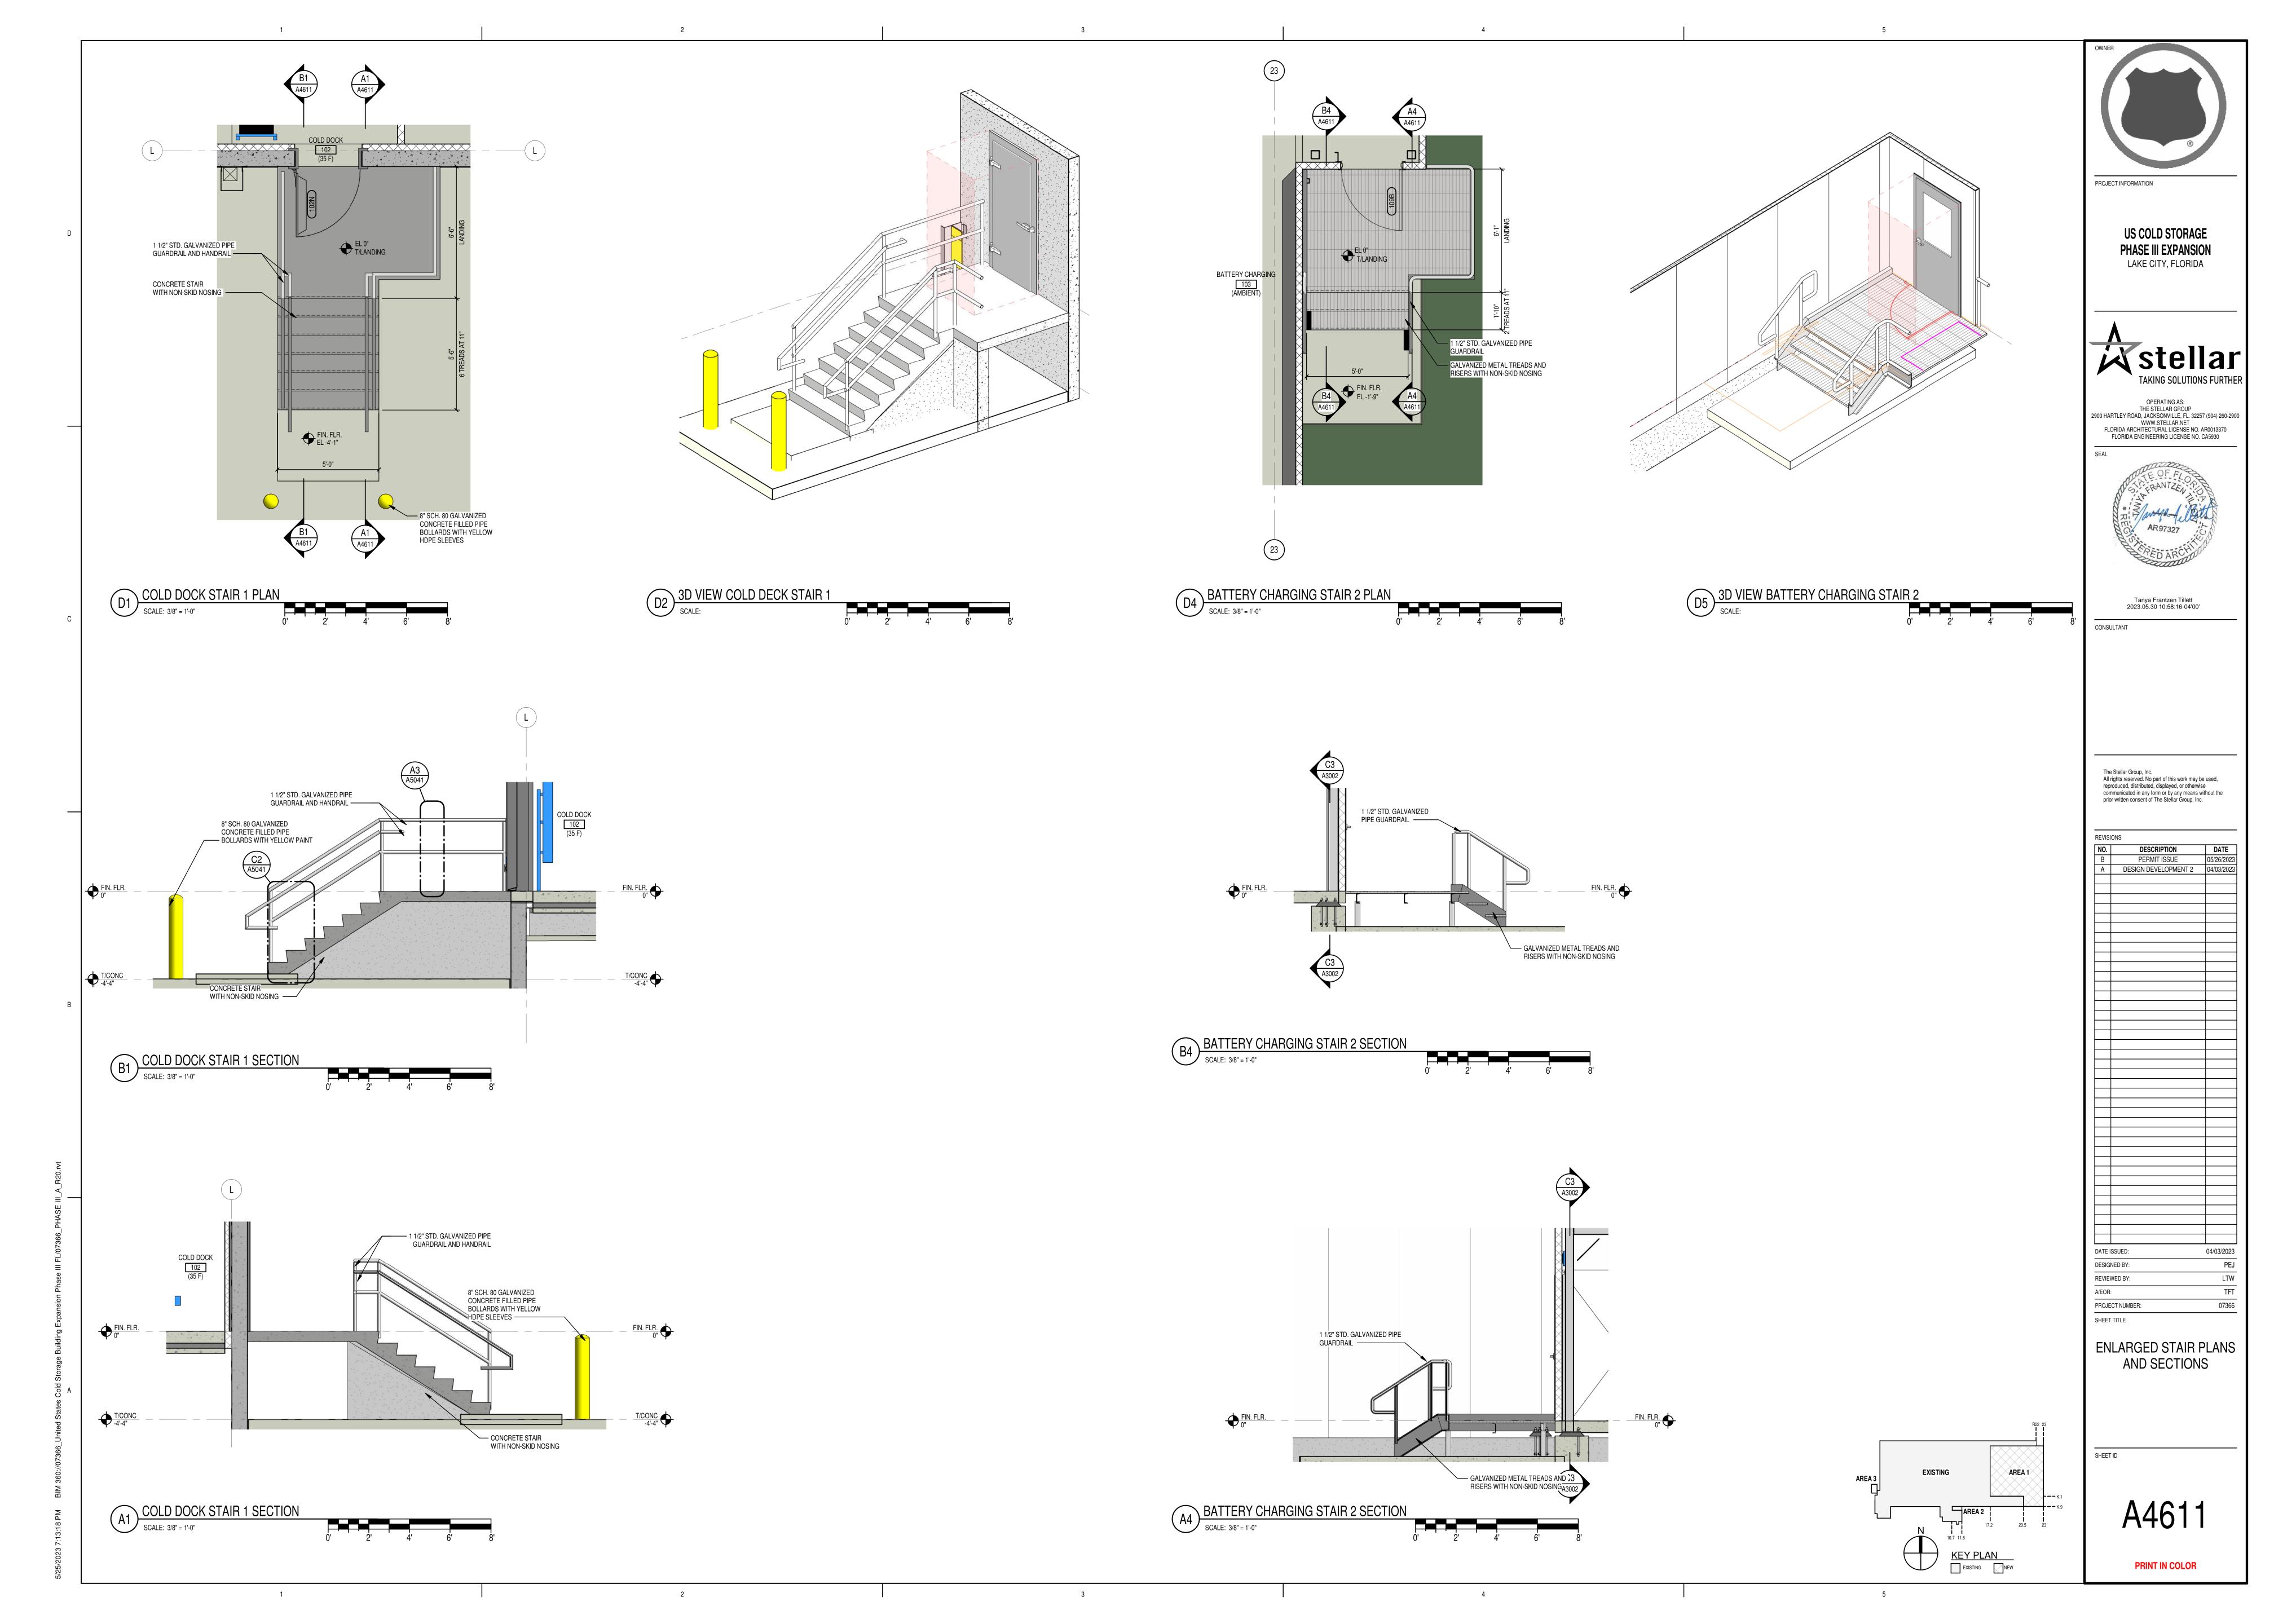

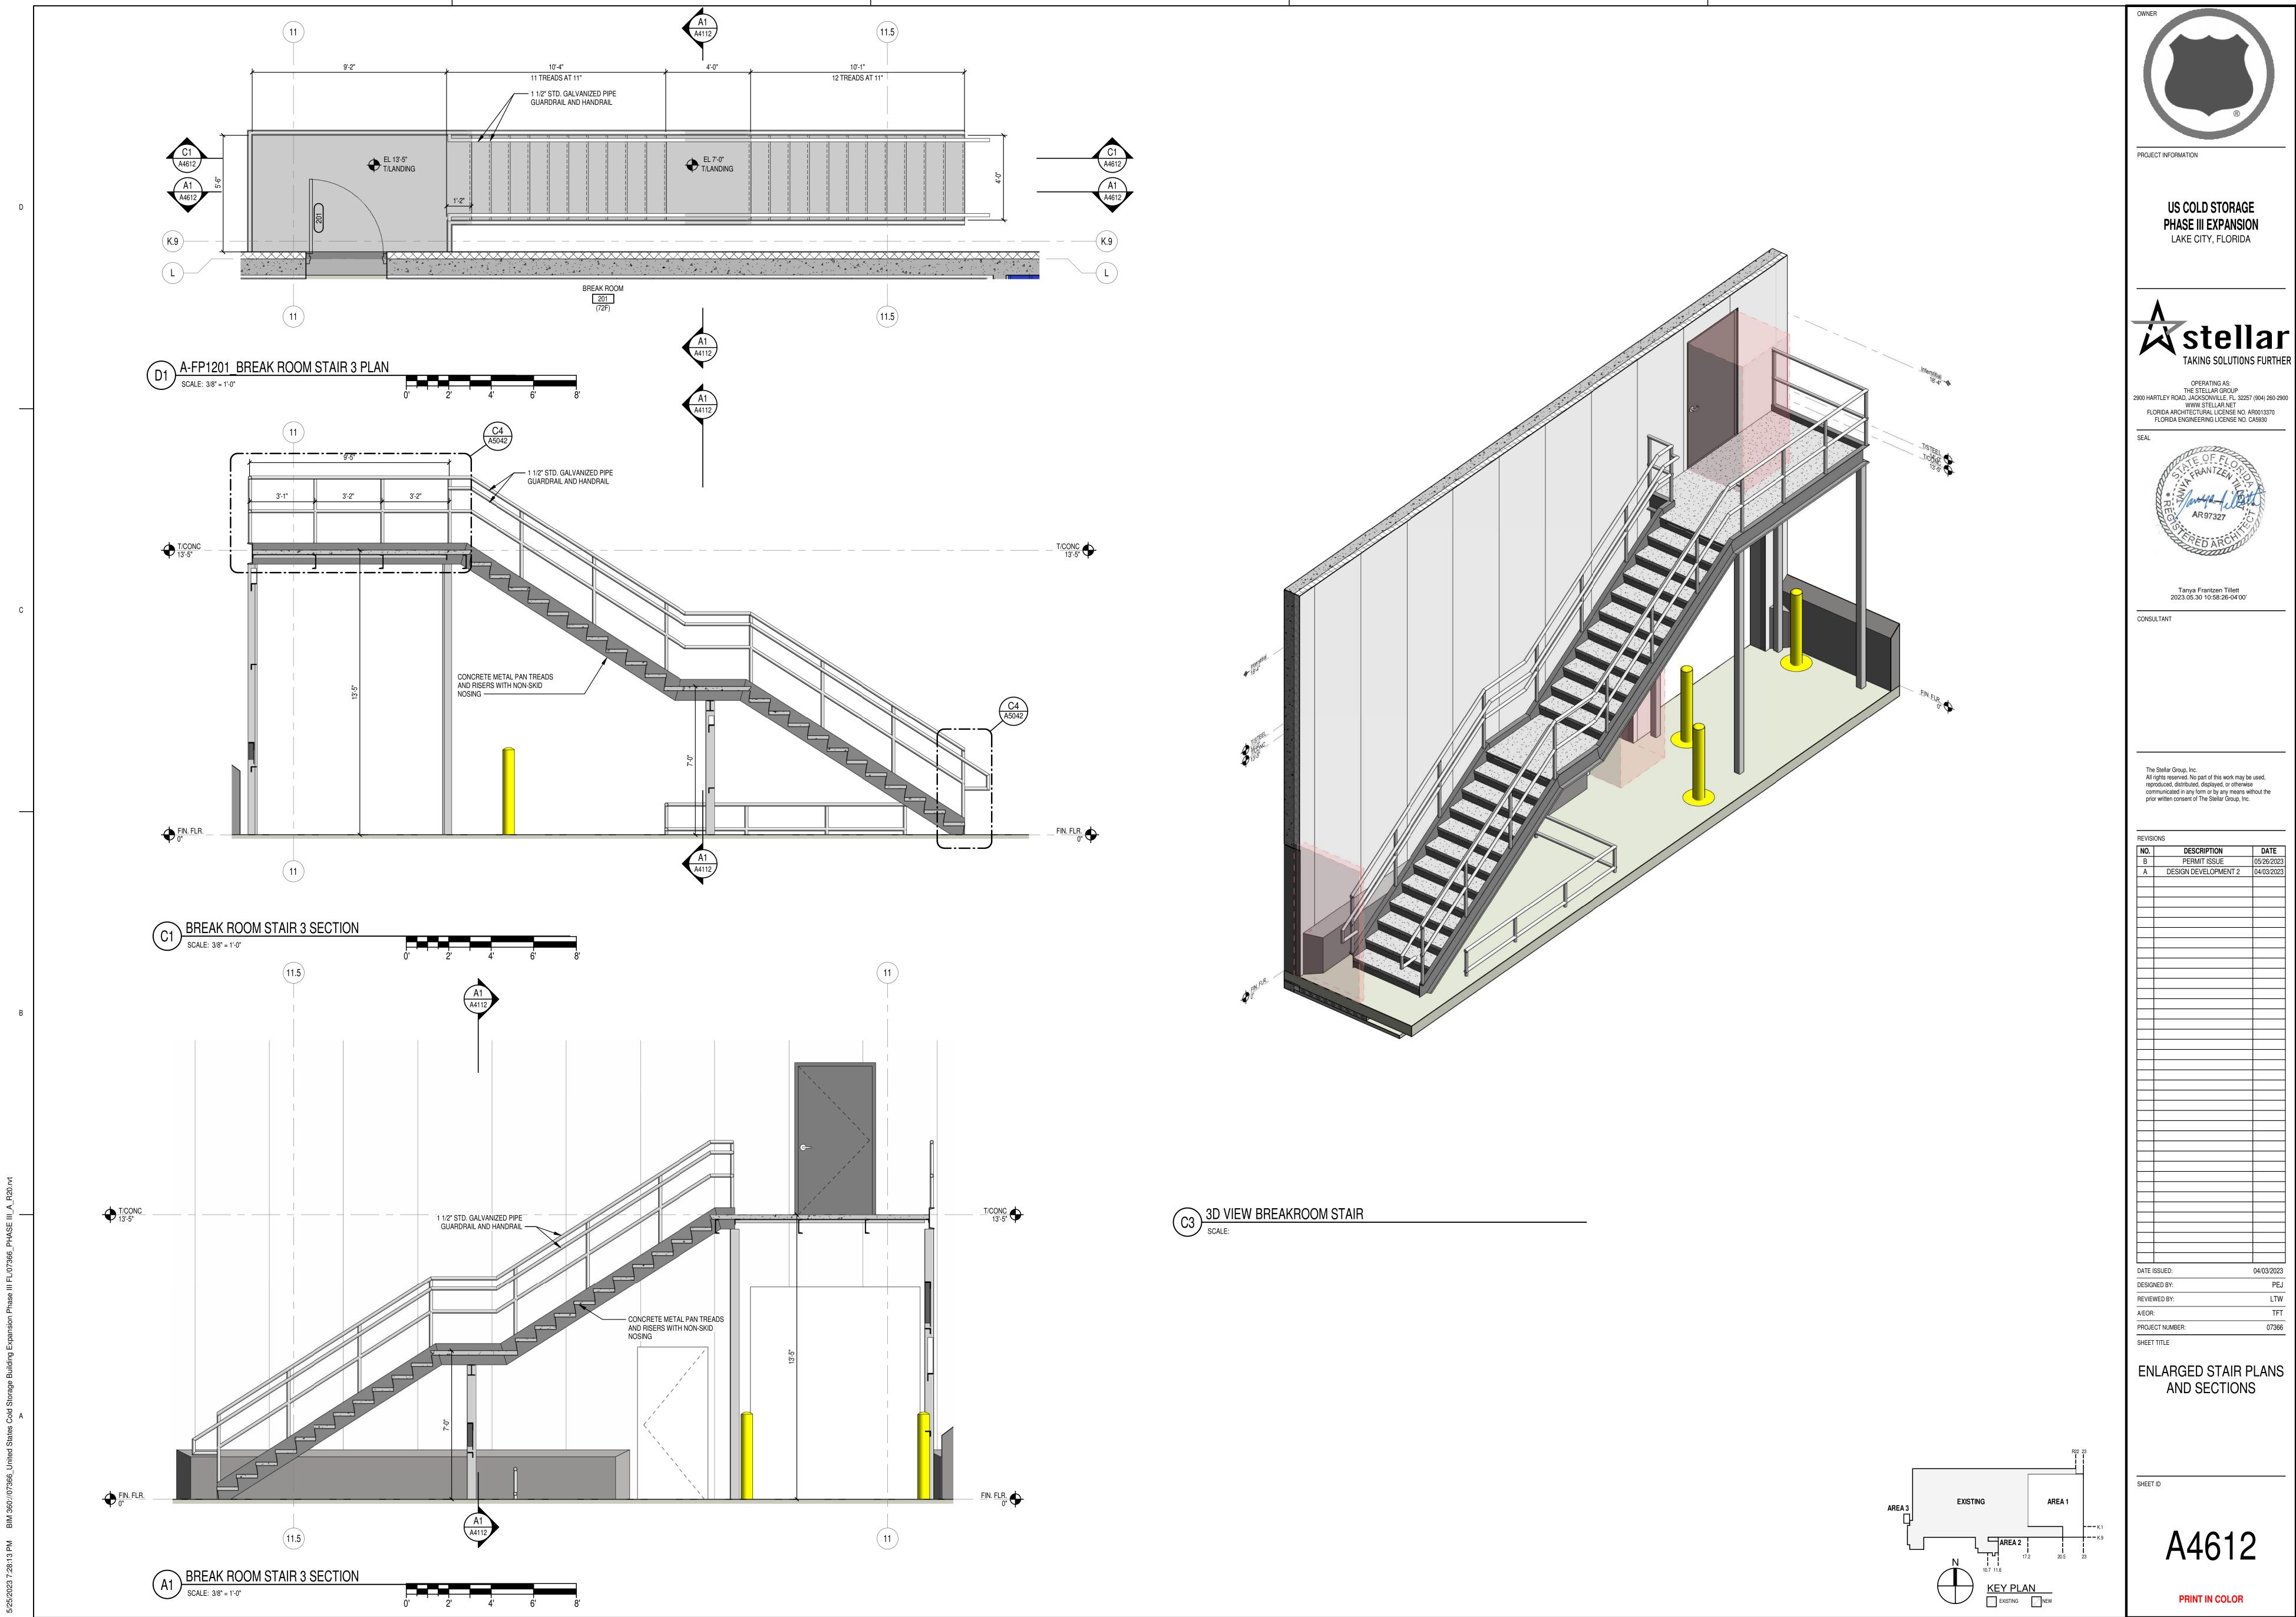




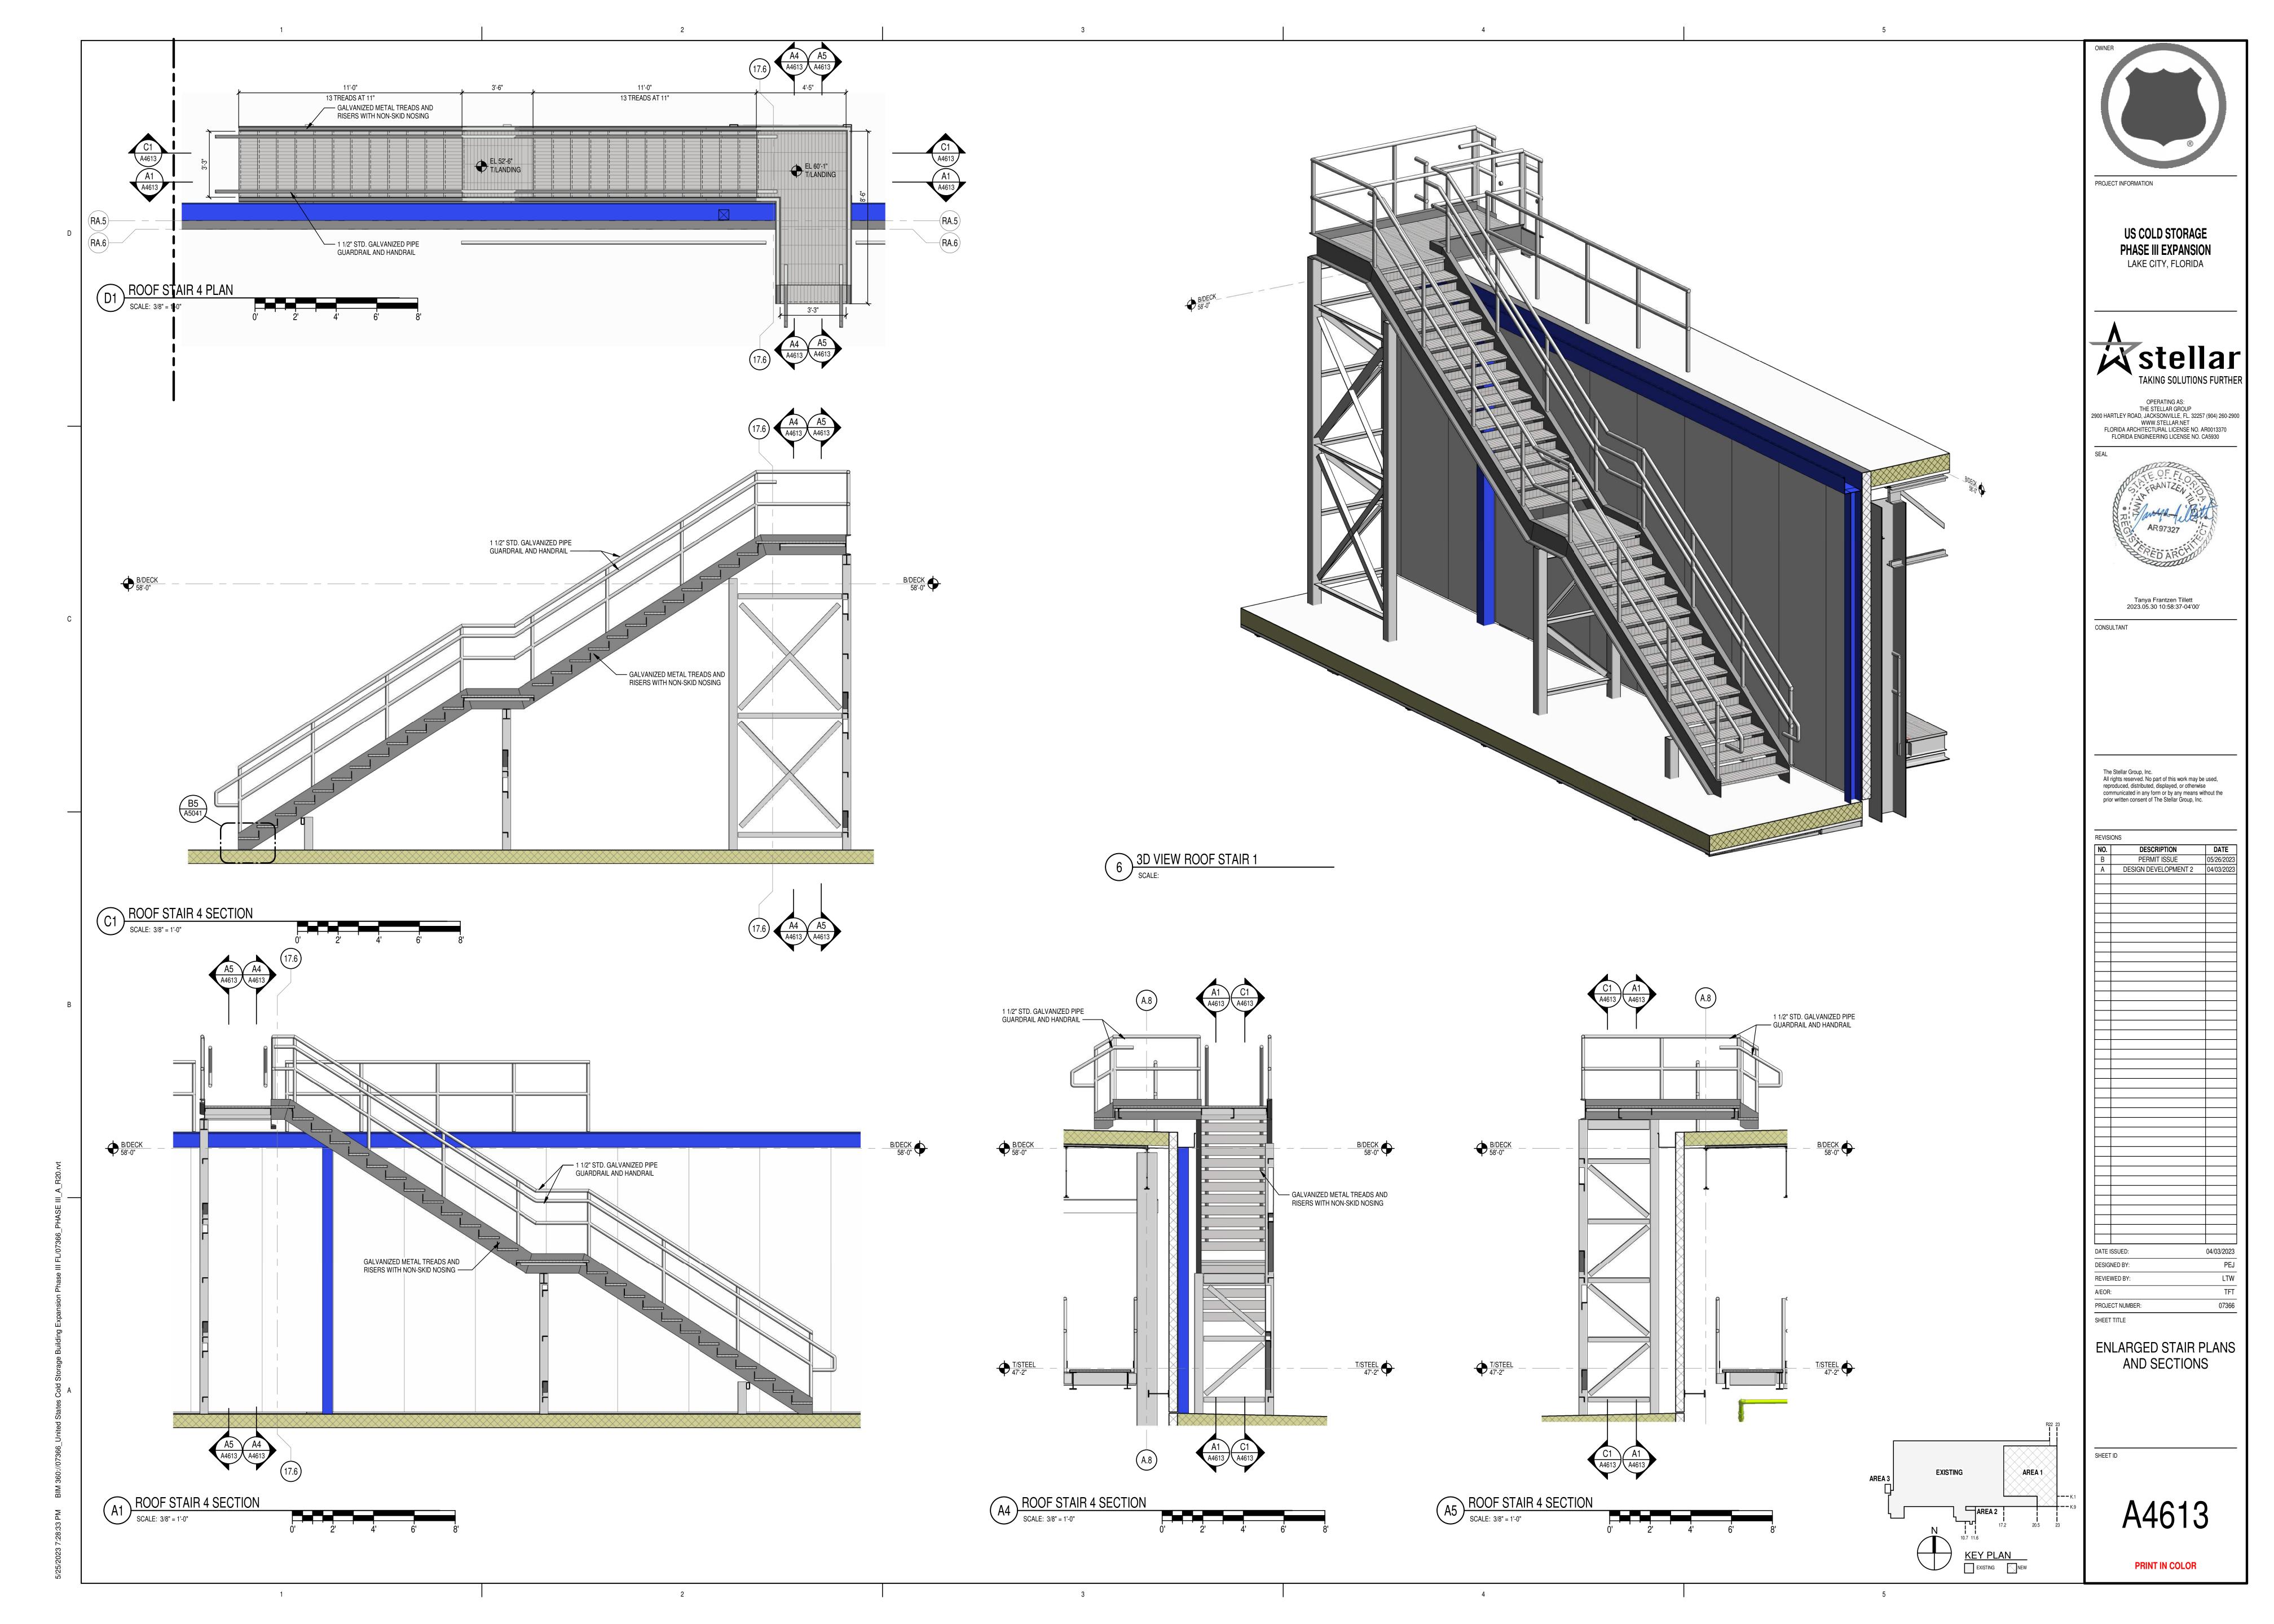


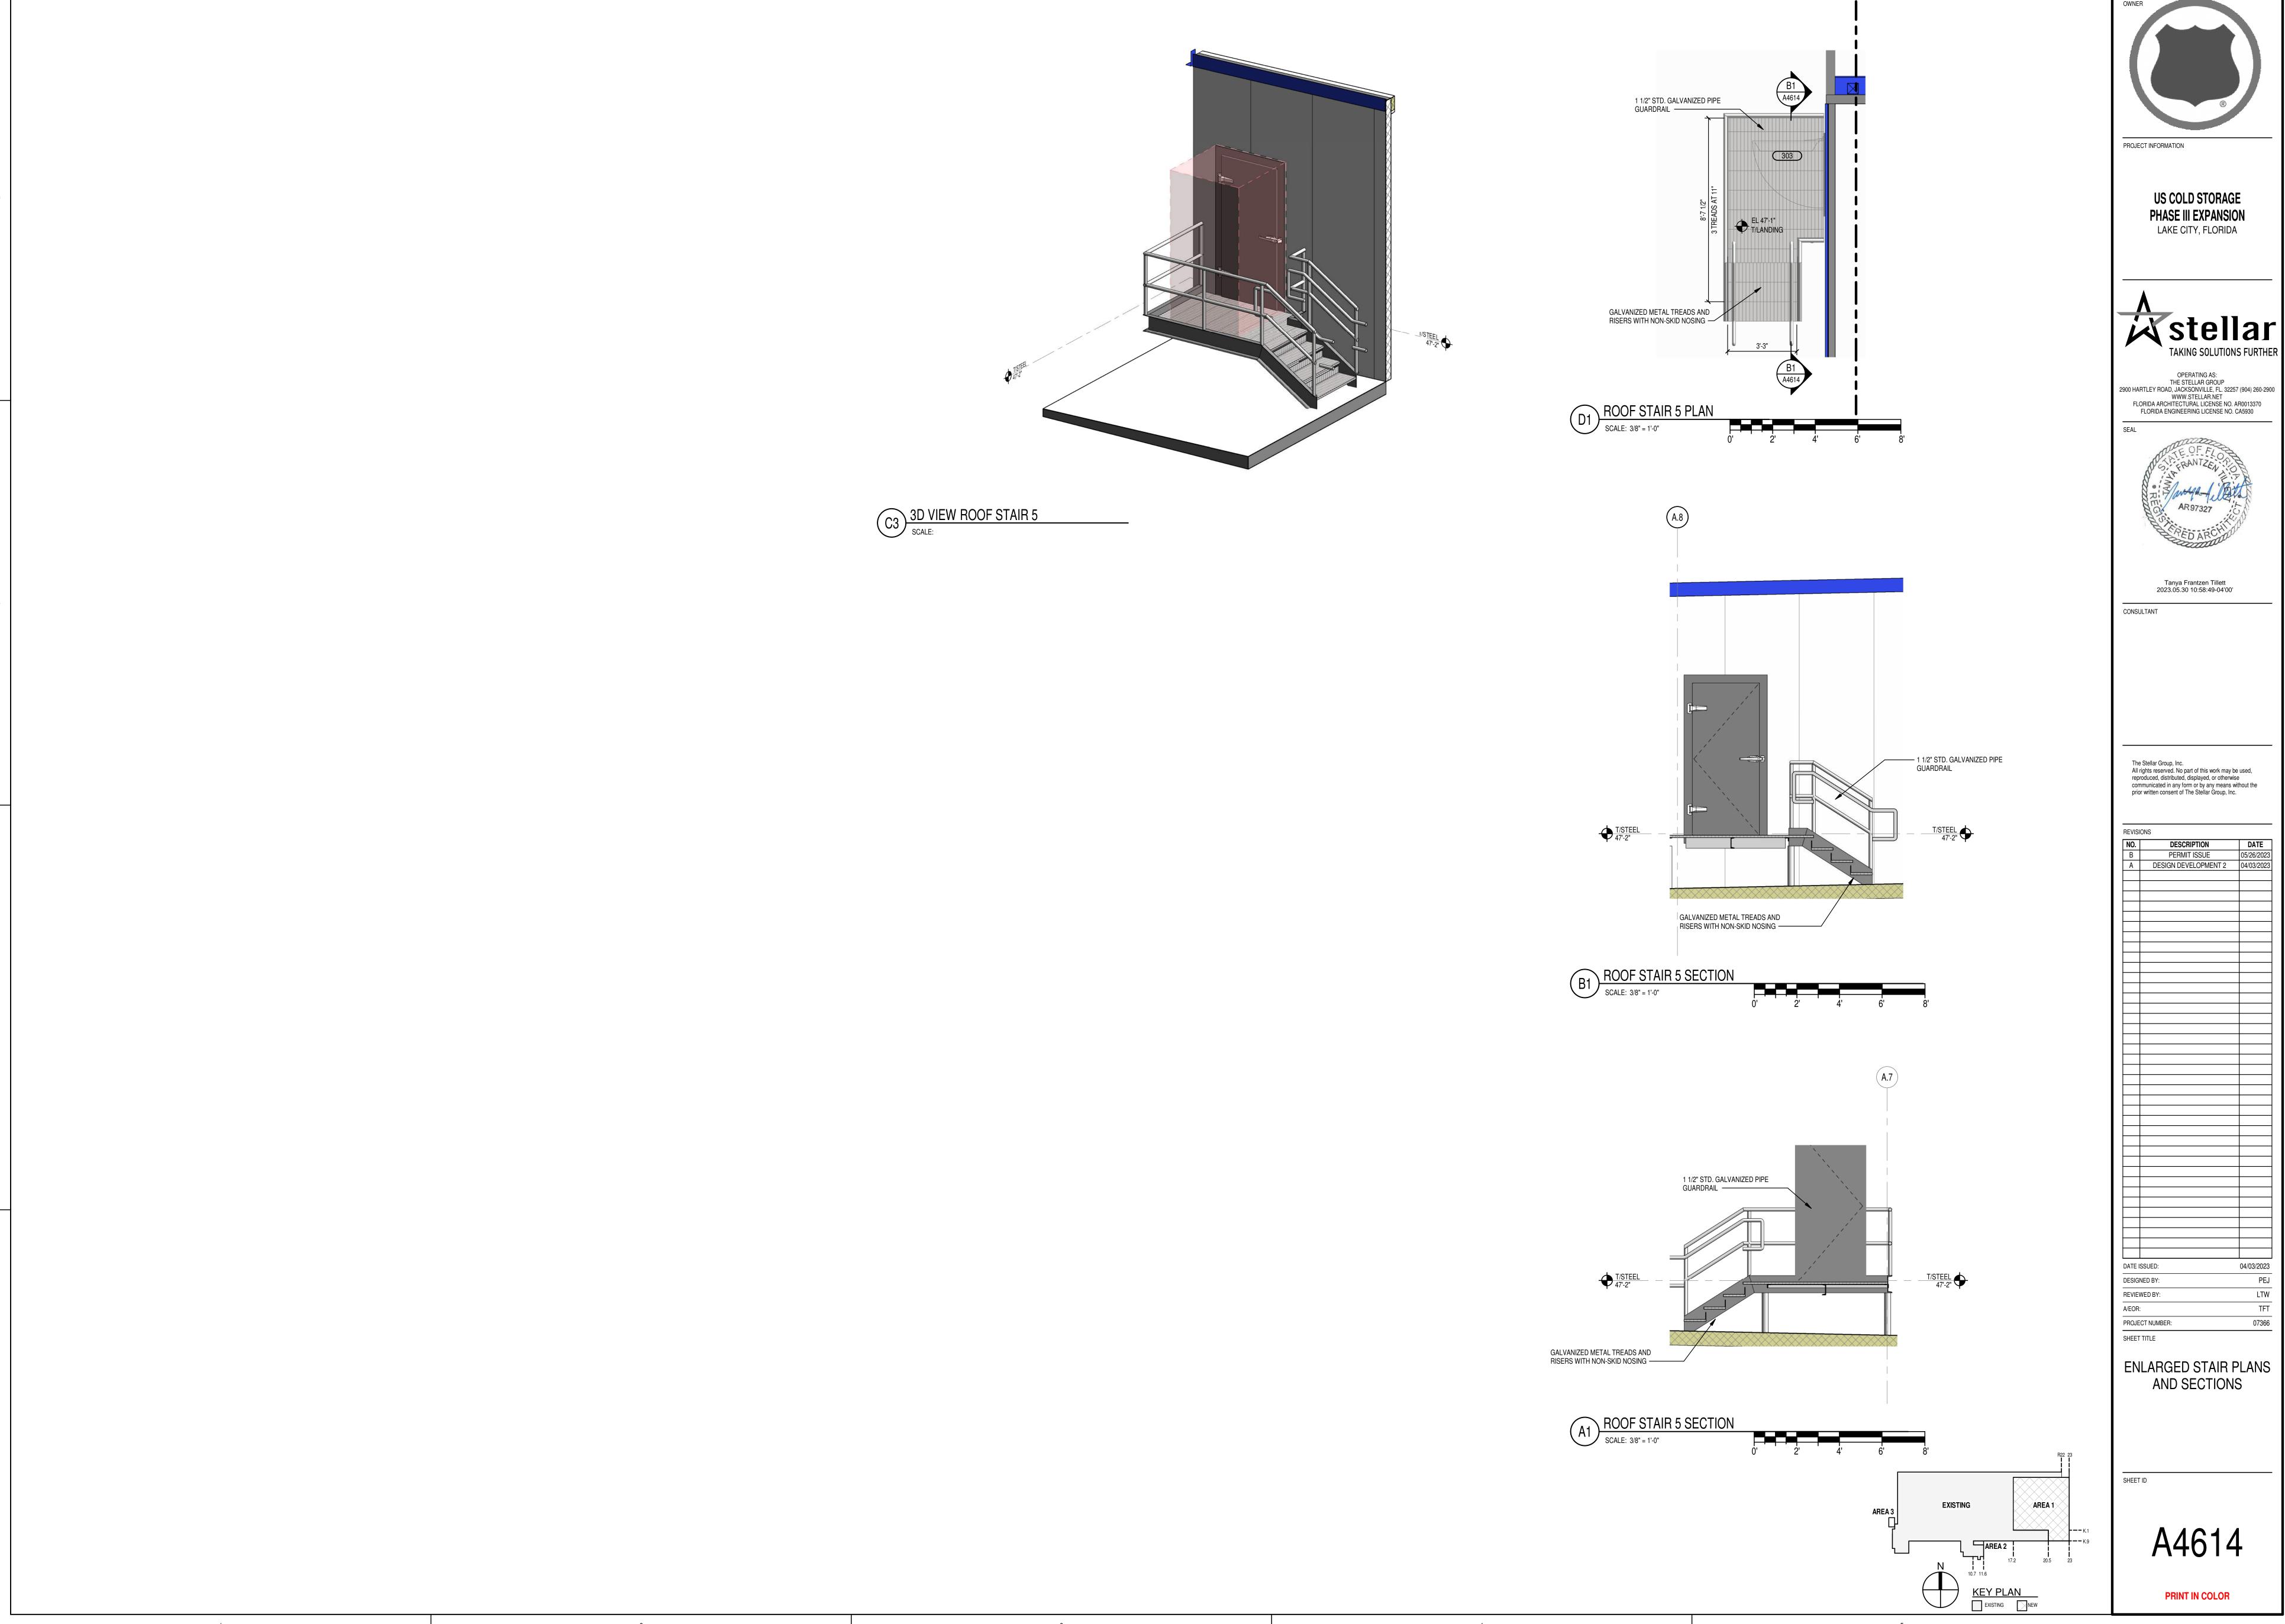



04/03/2023


LTW 07366

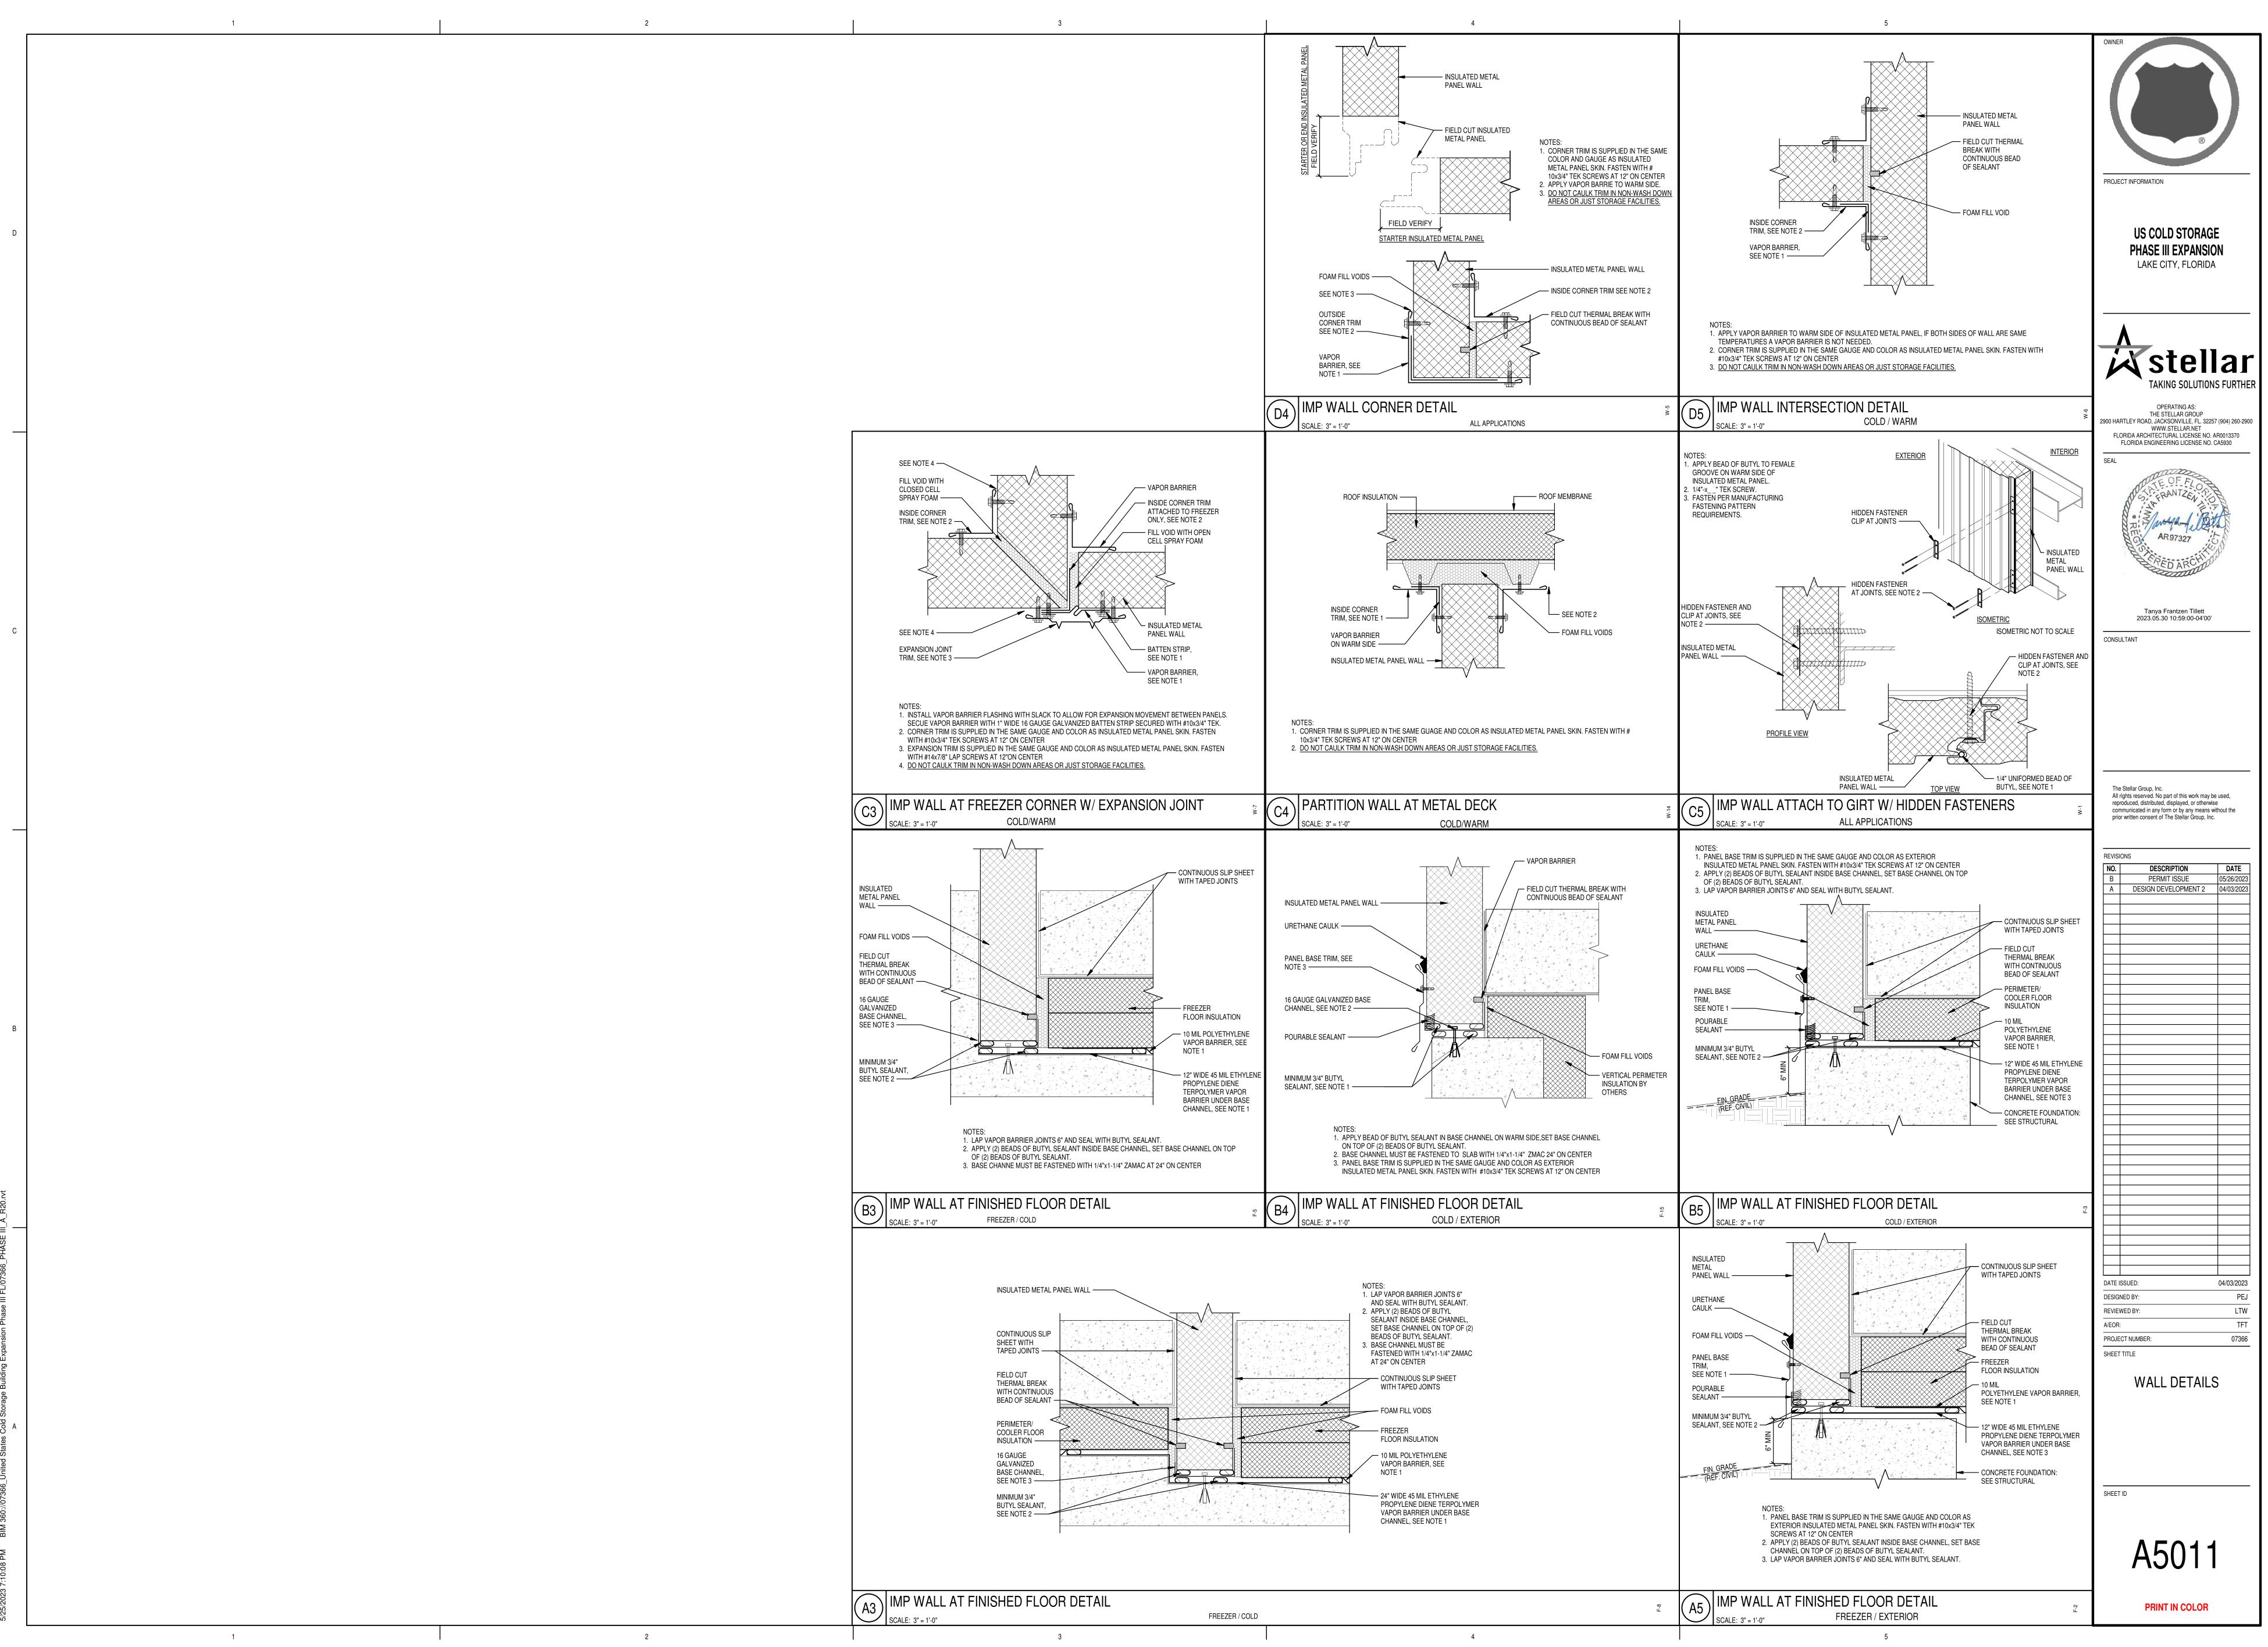


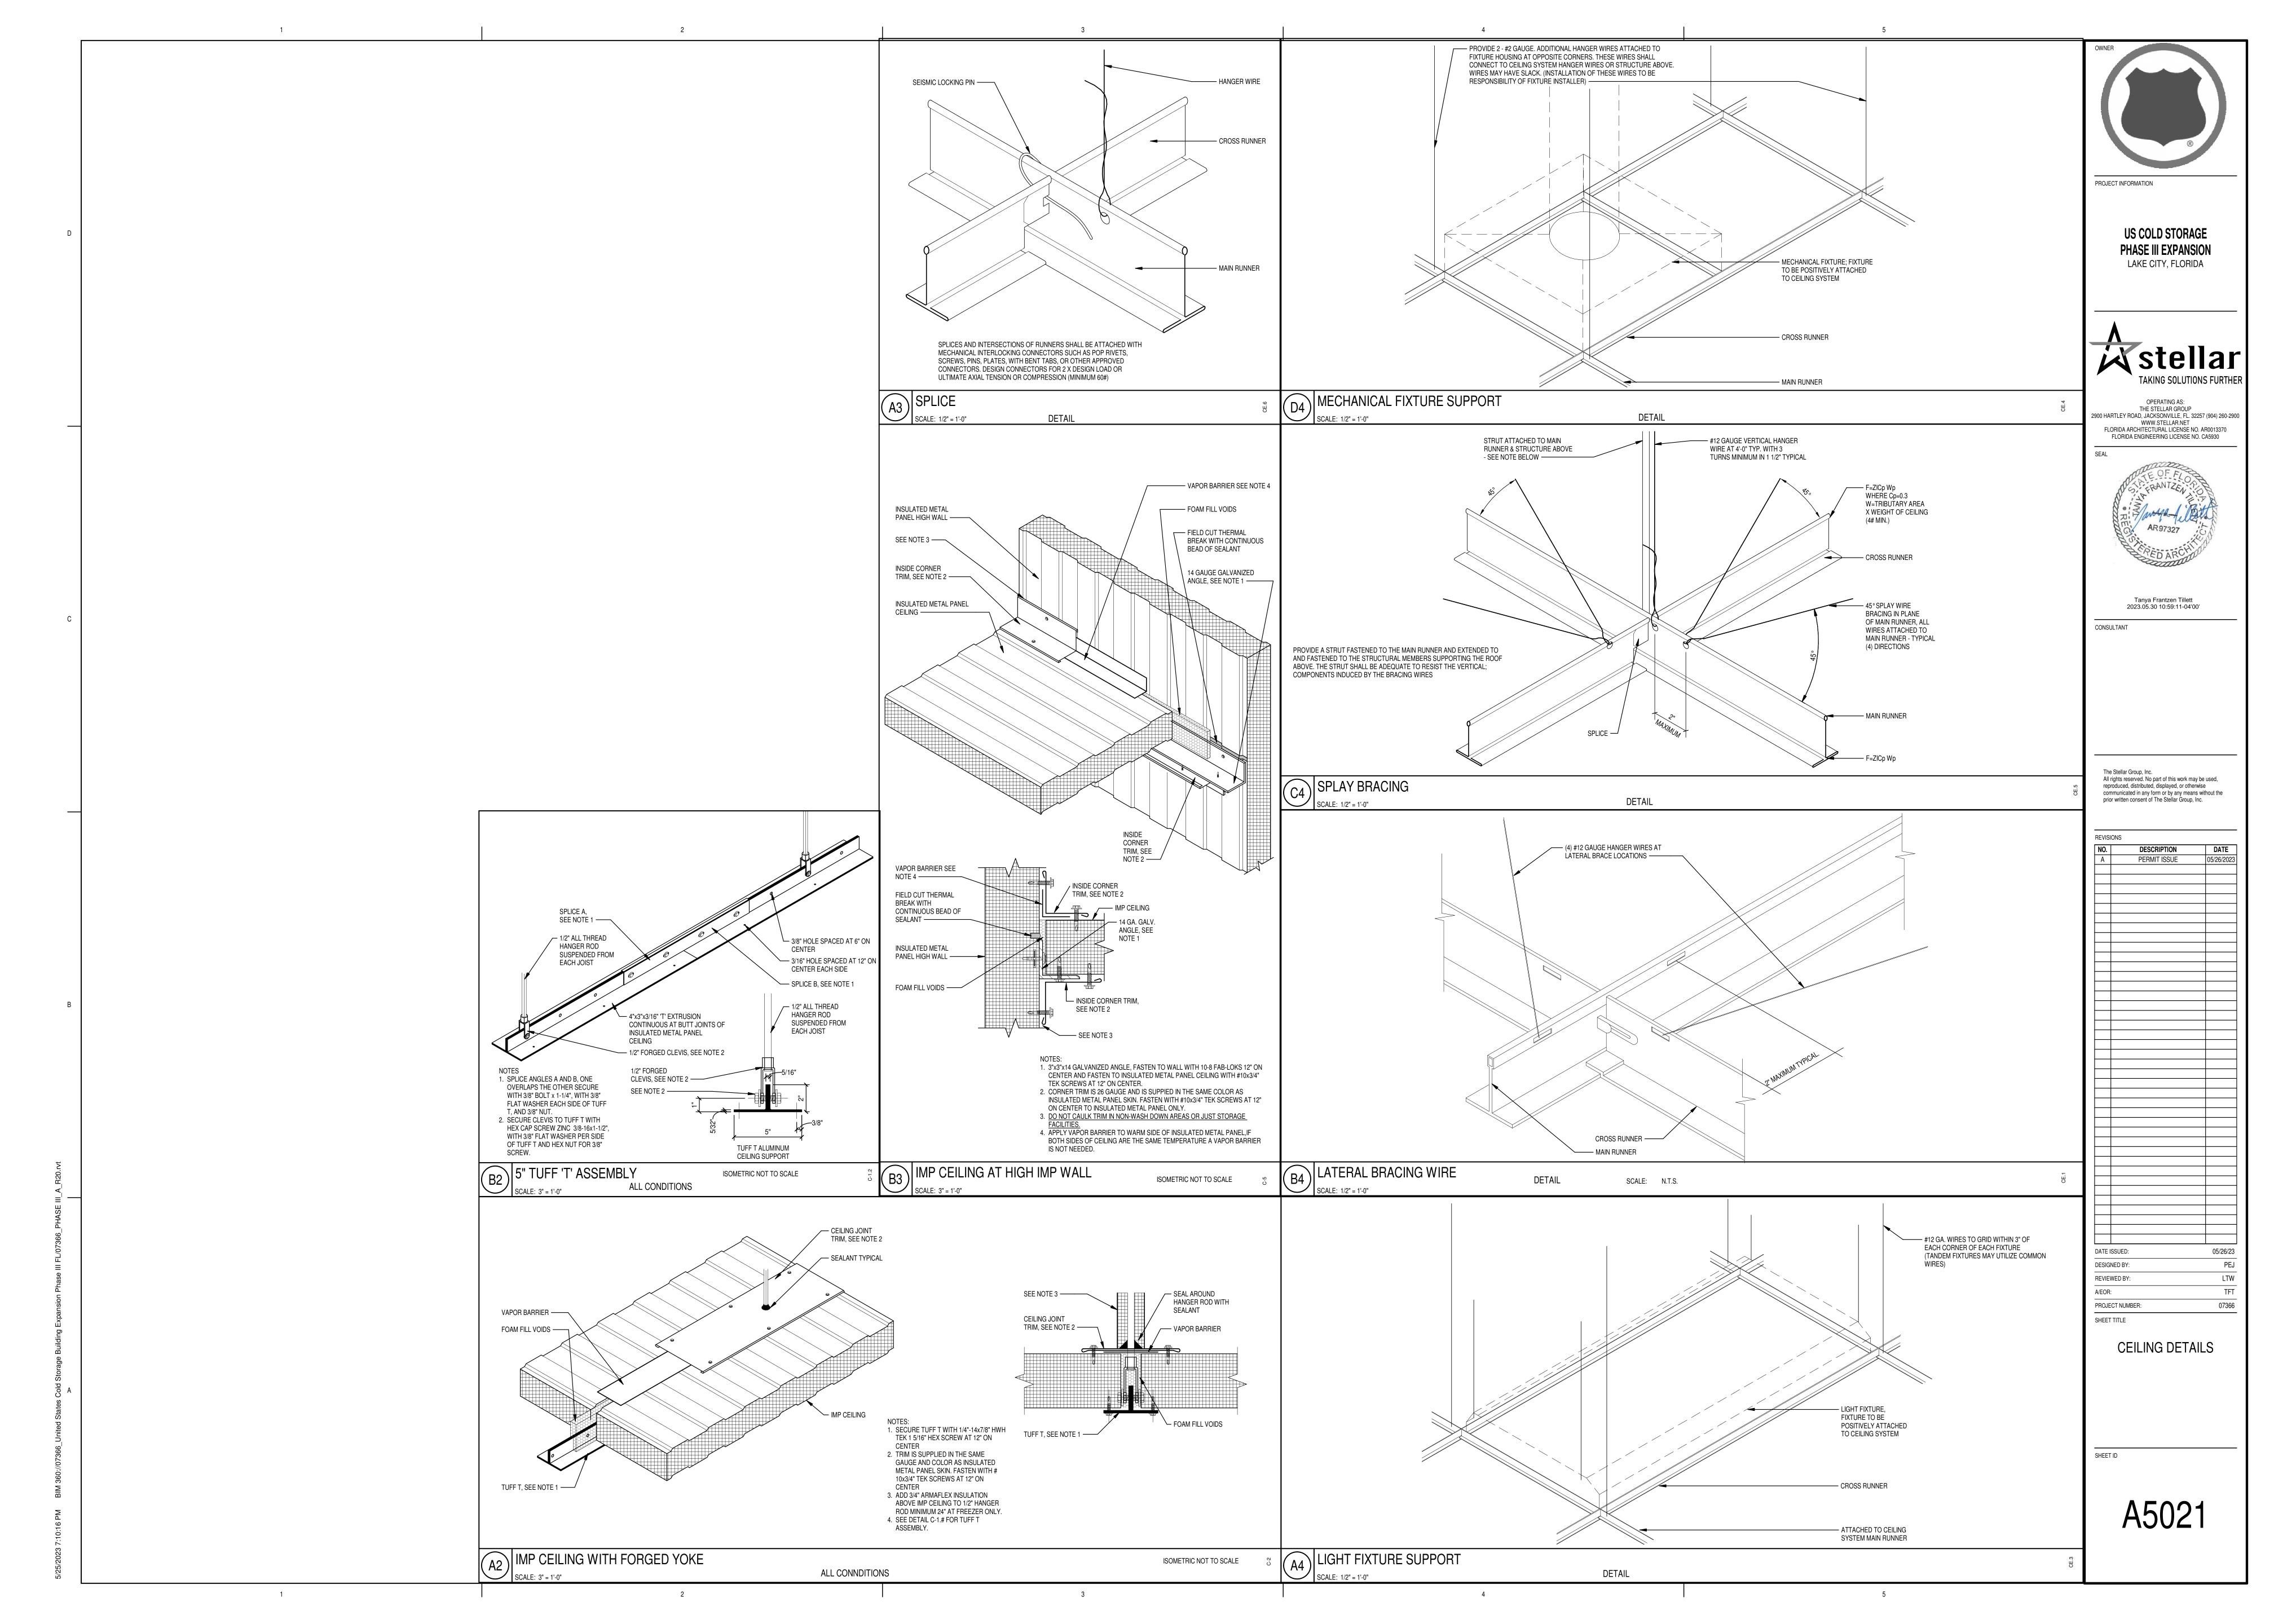


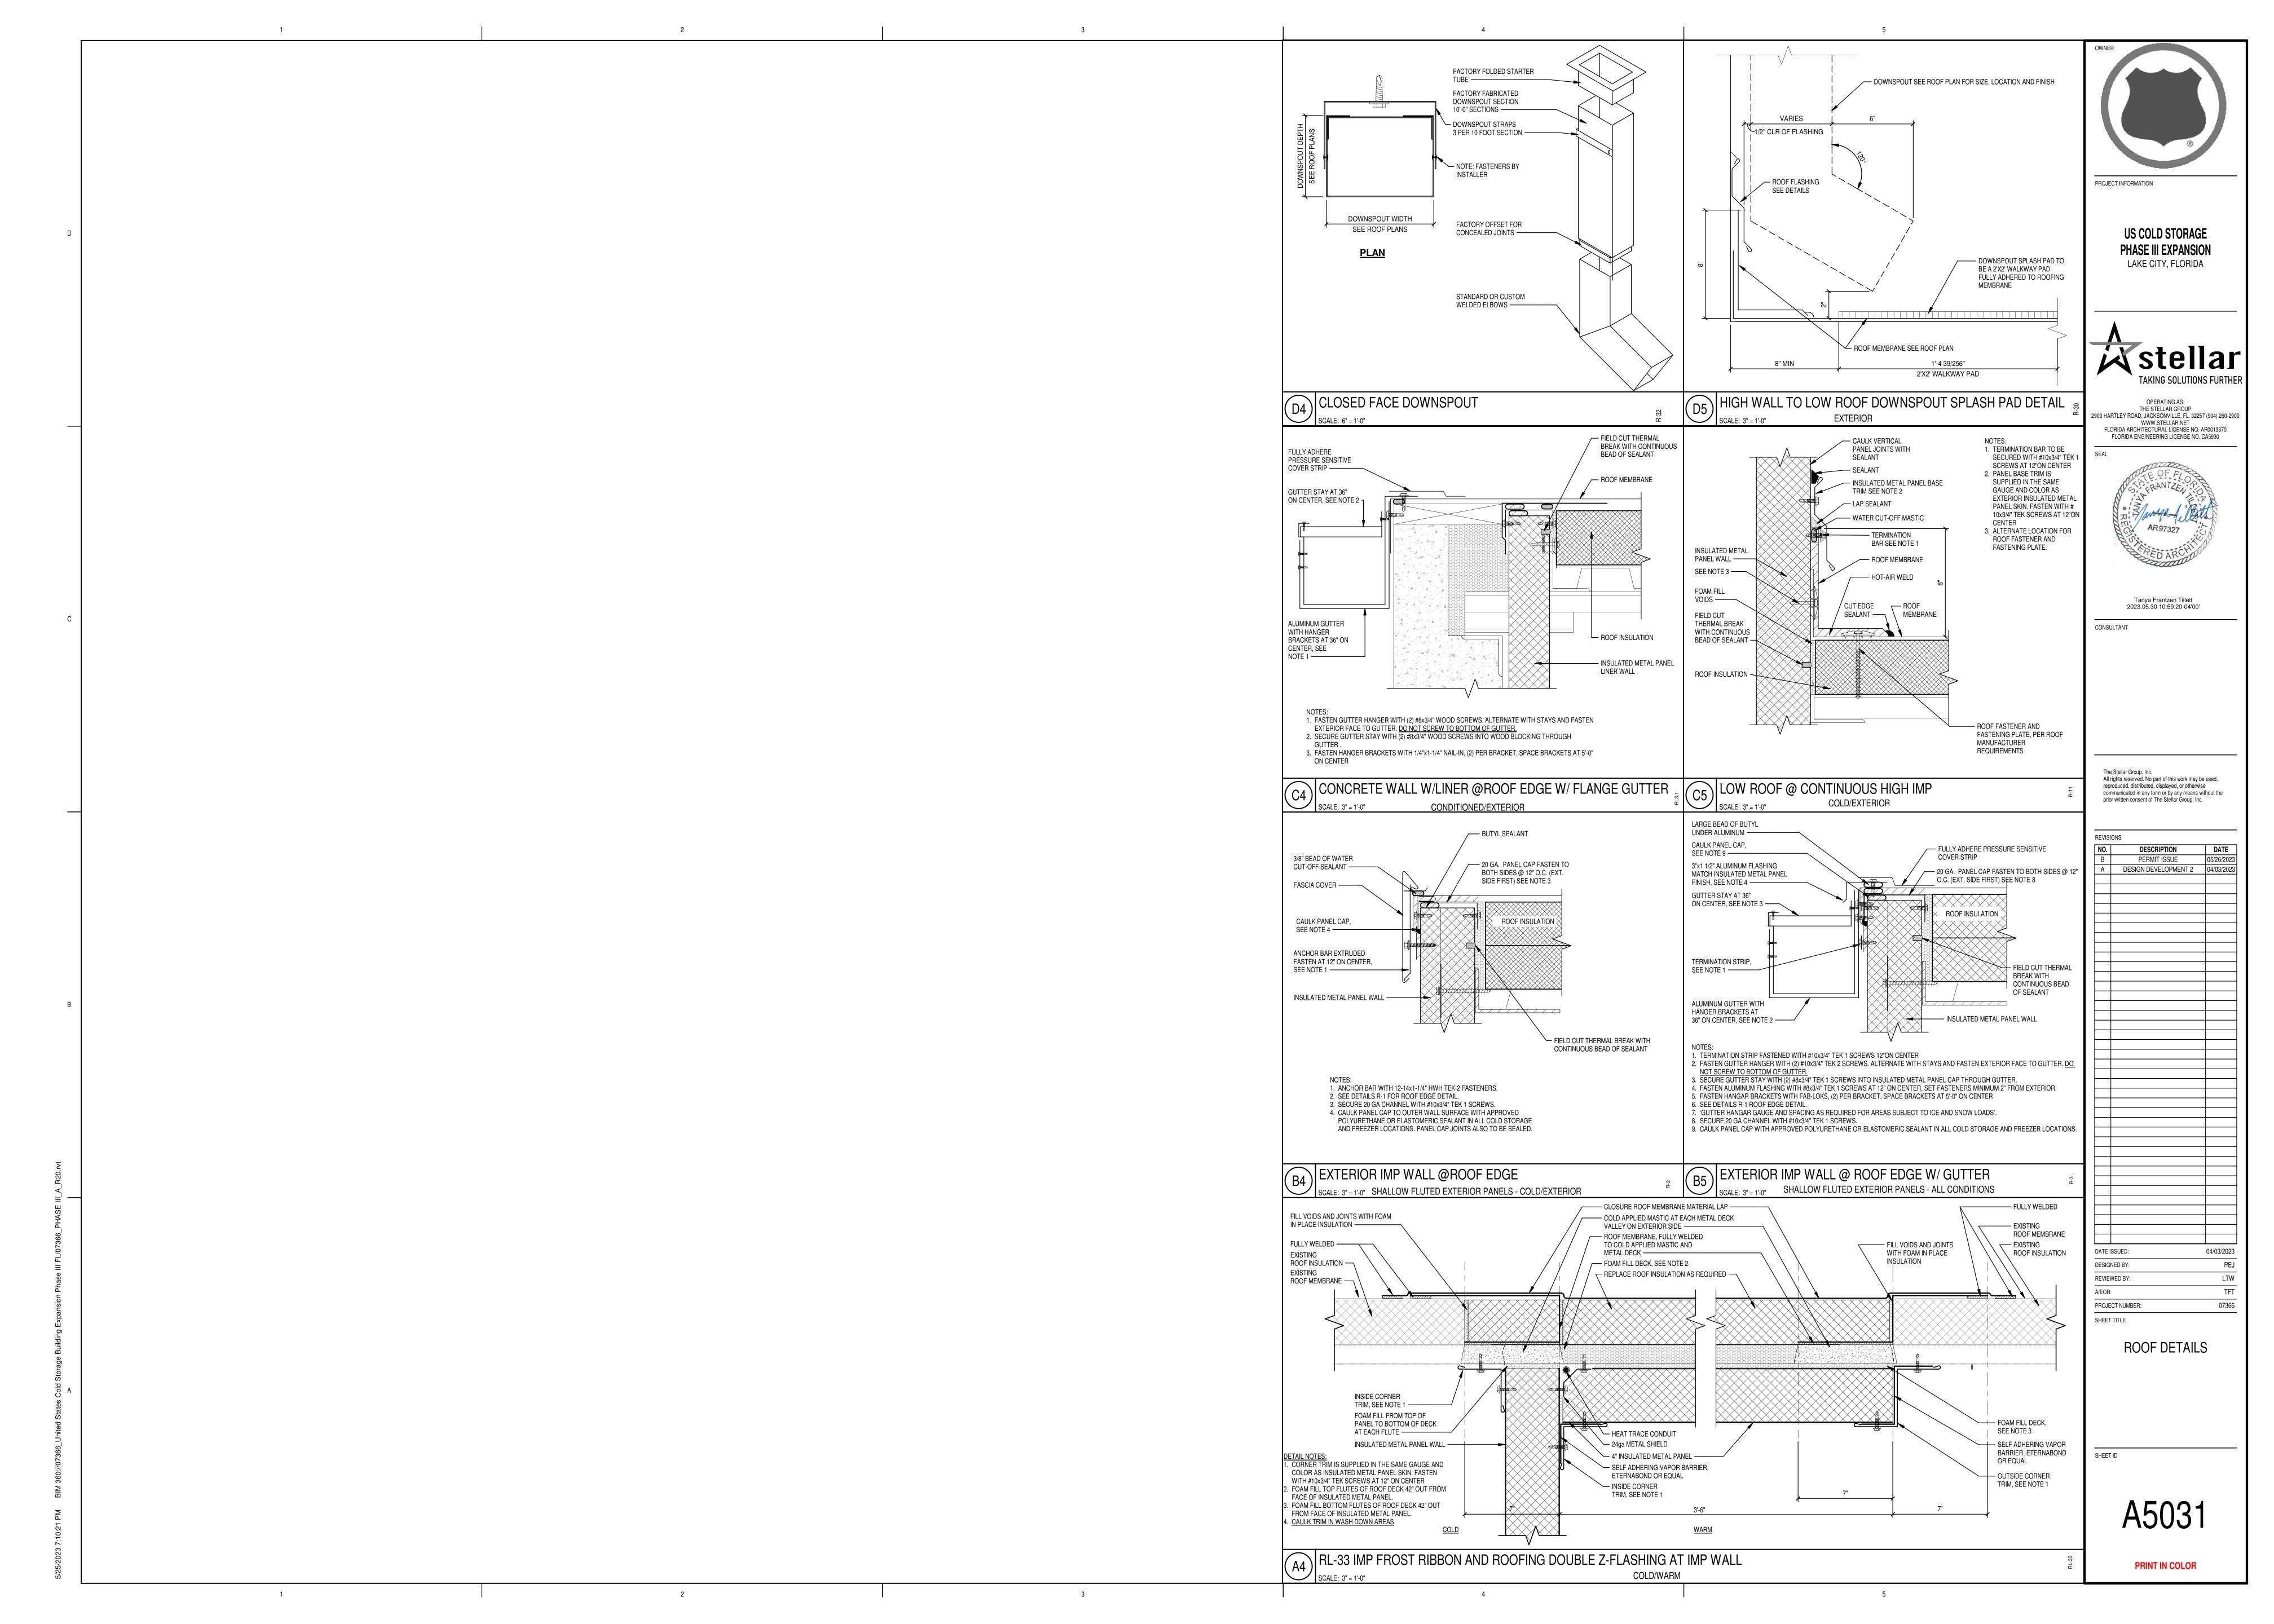

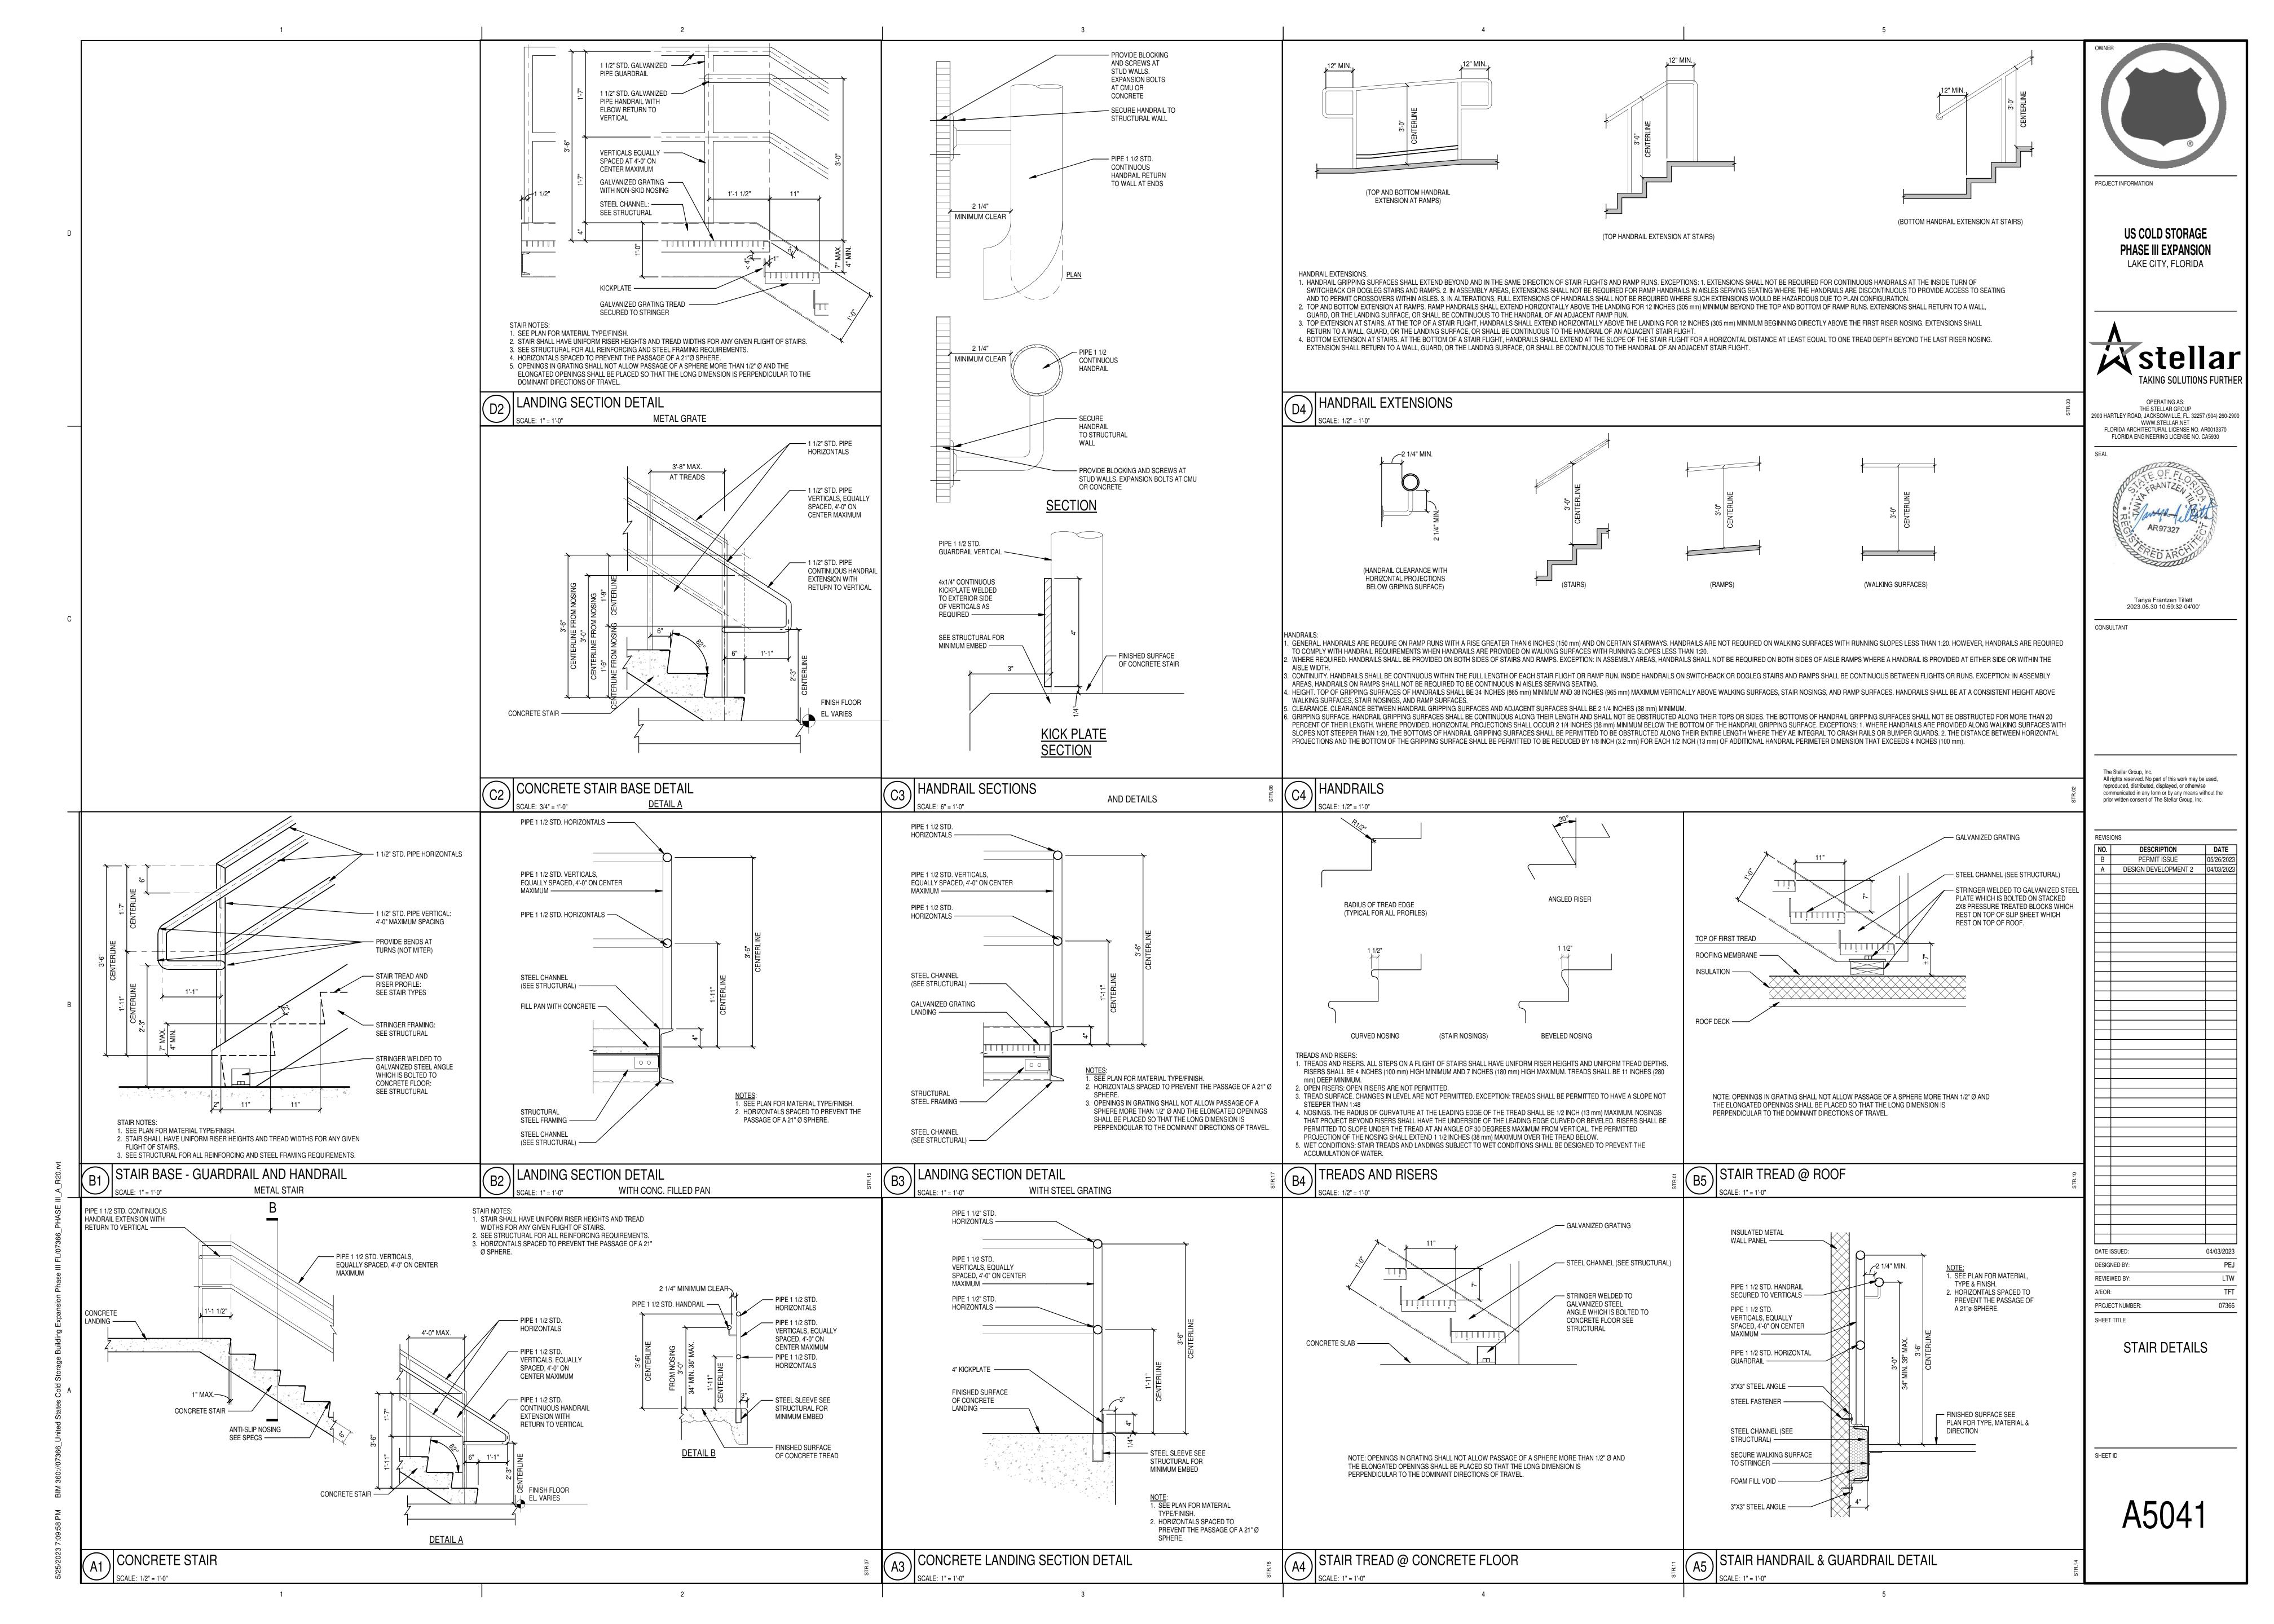


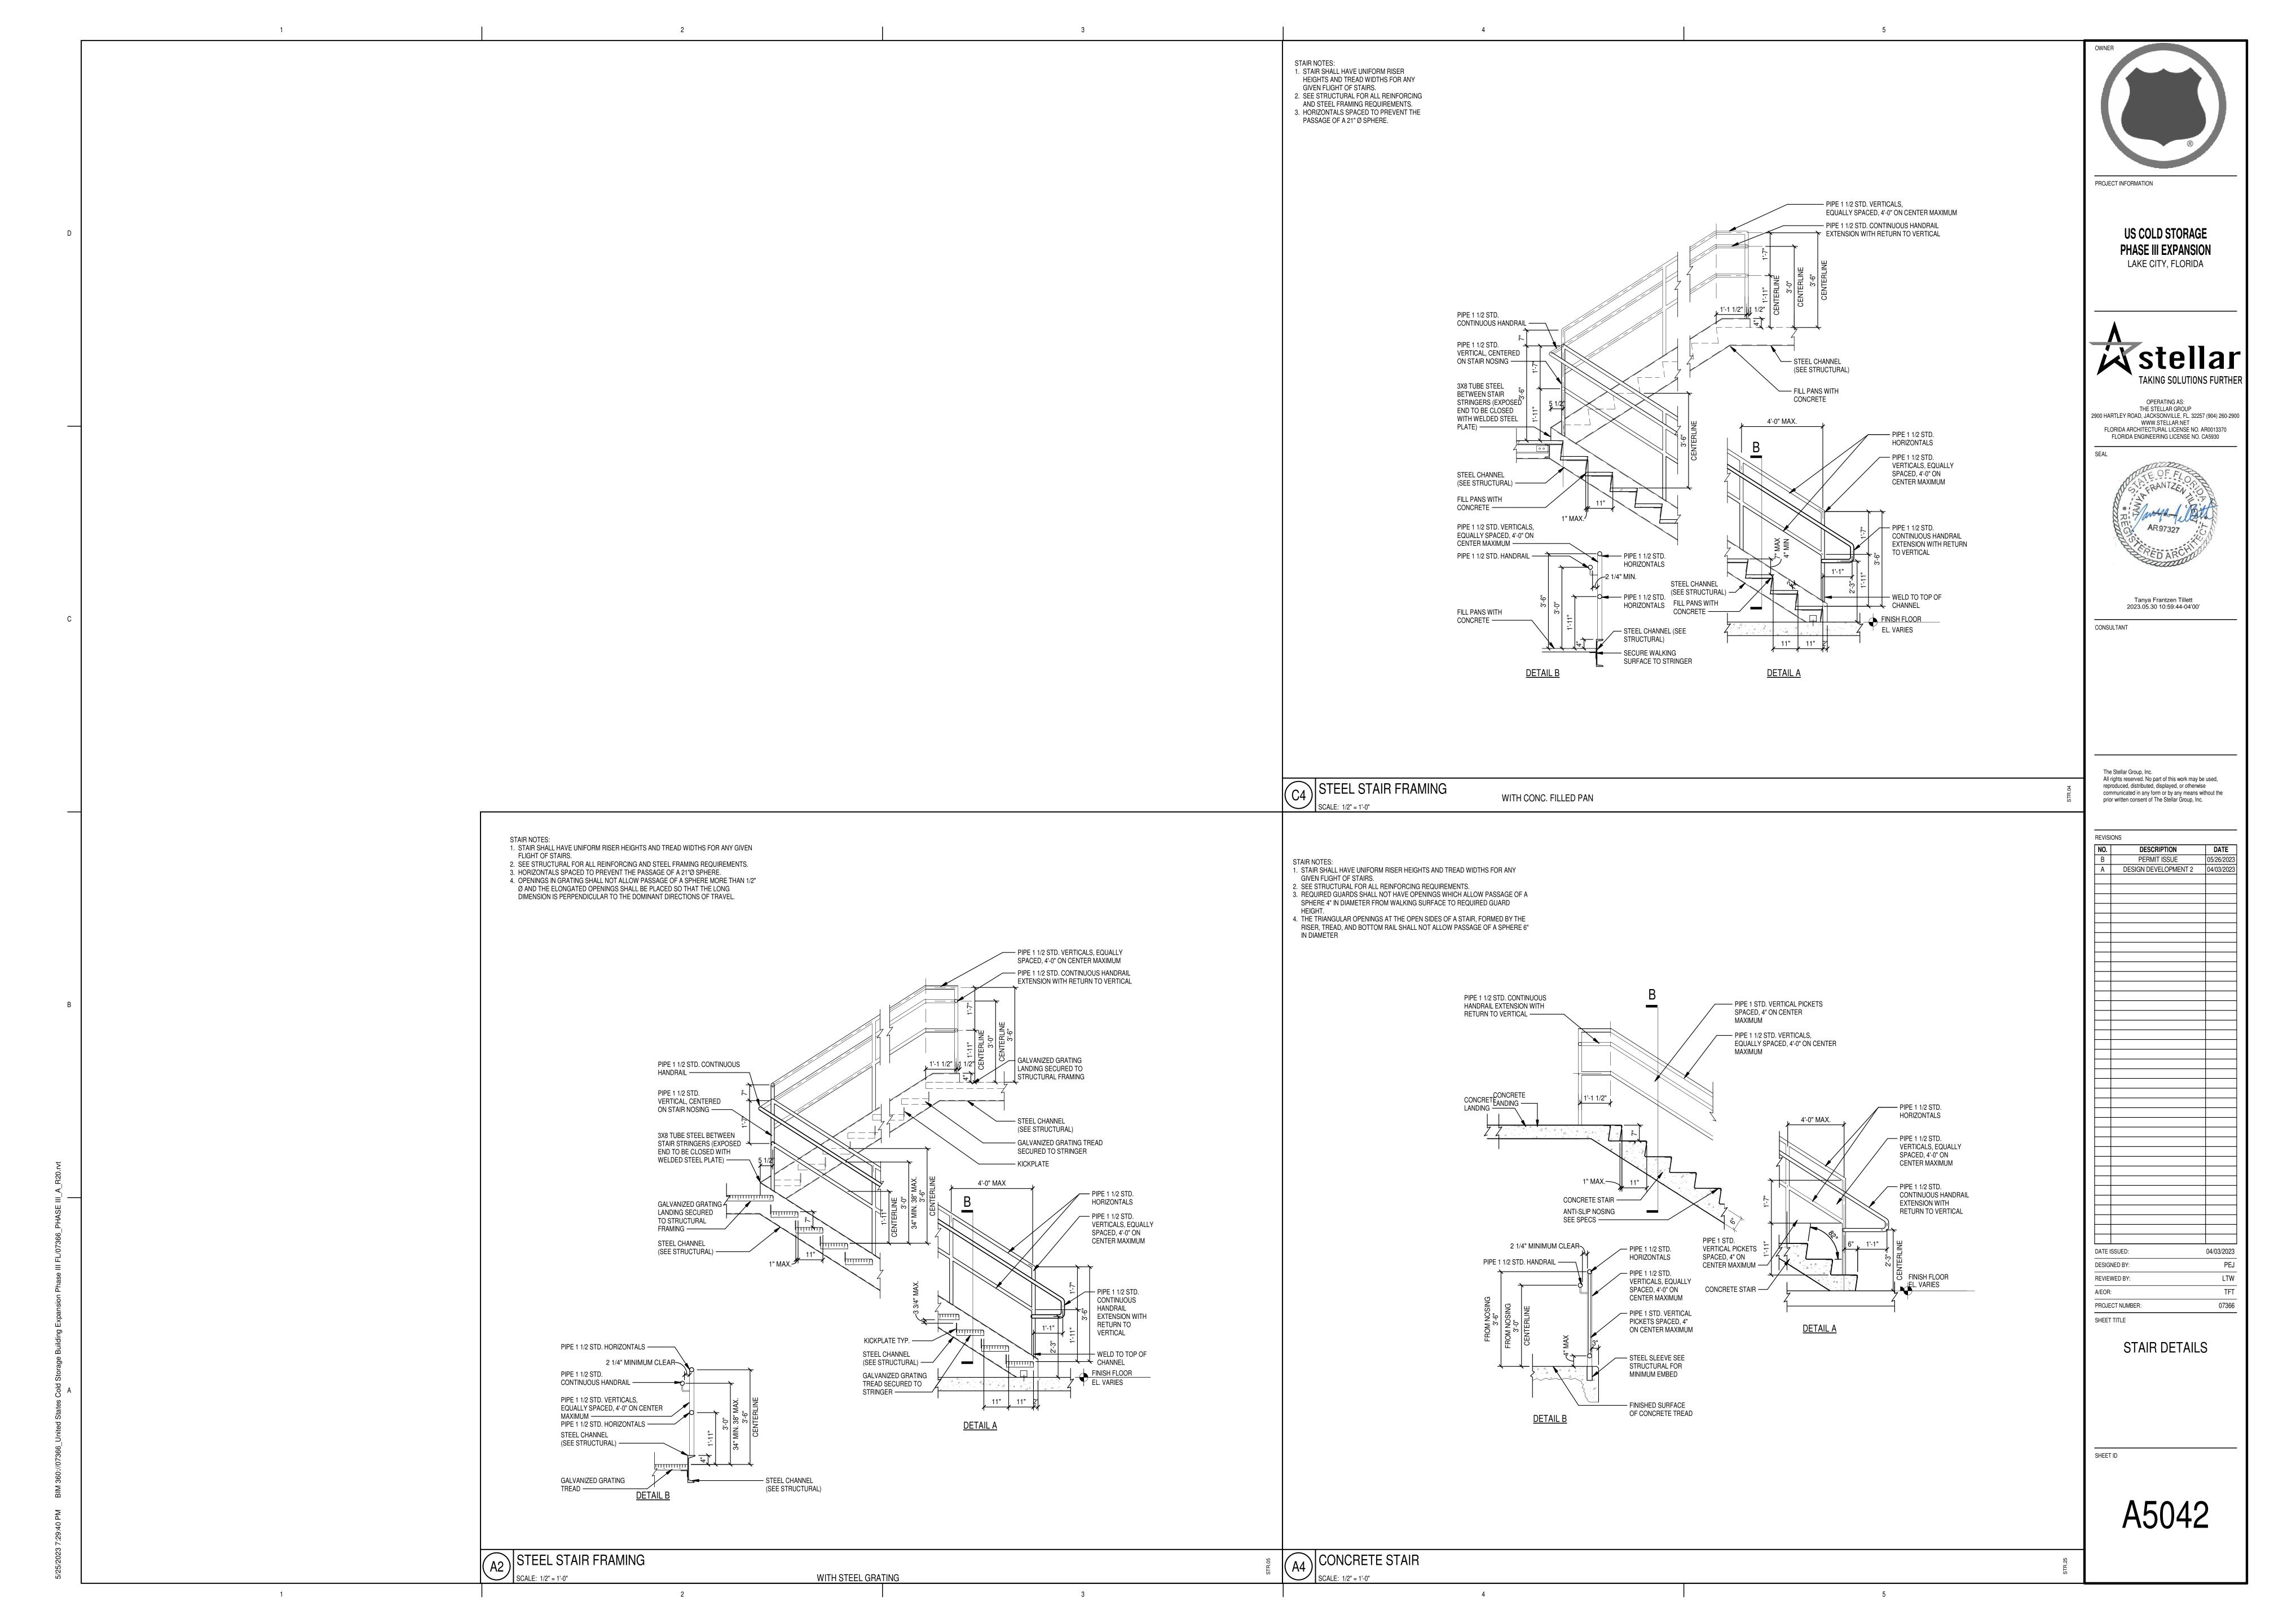

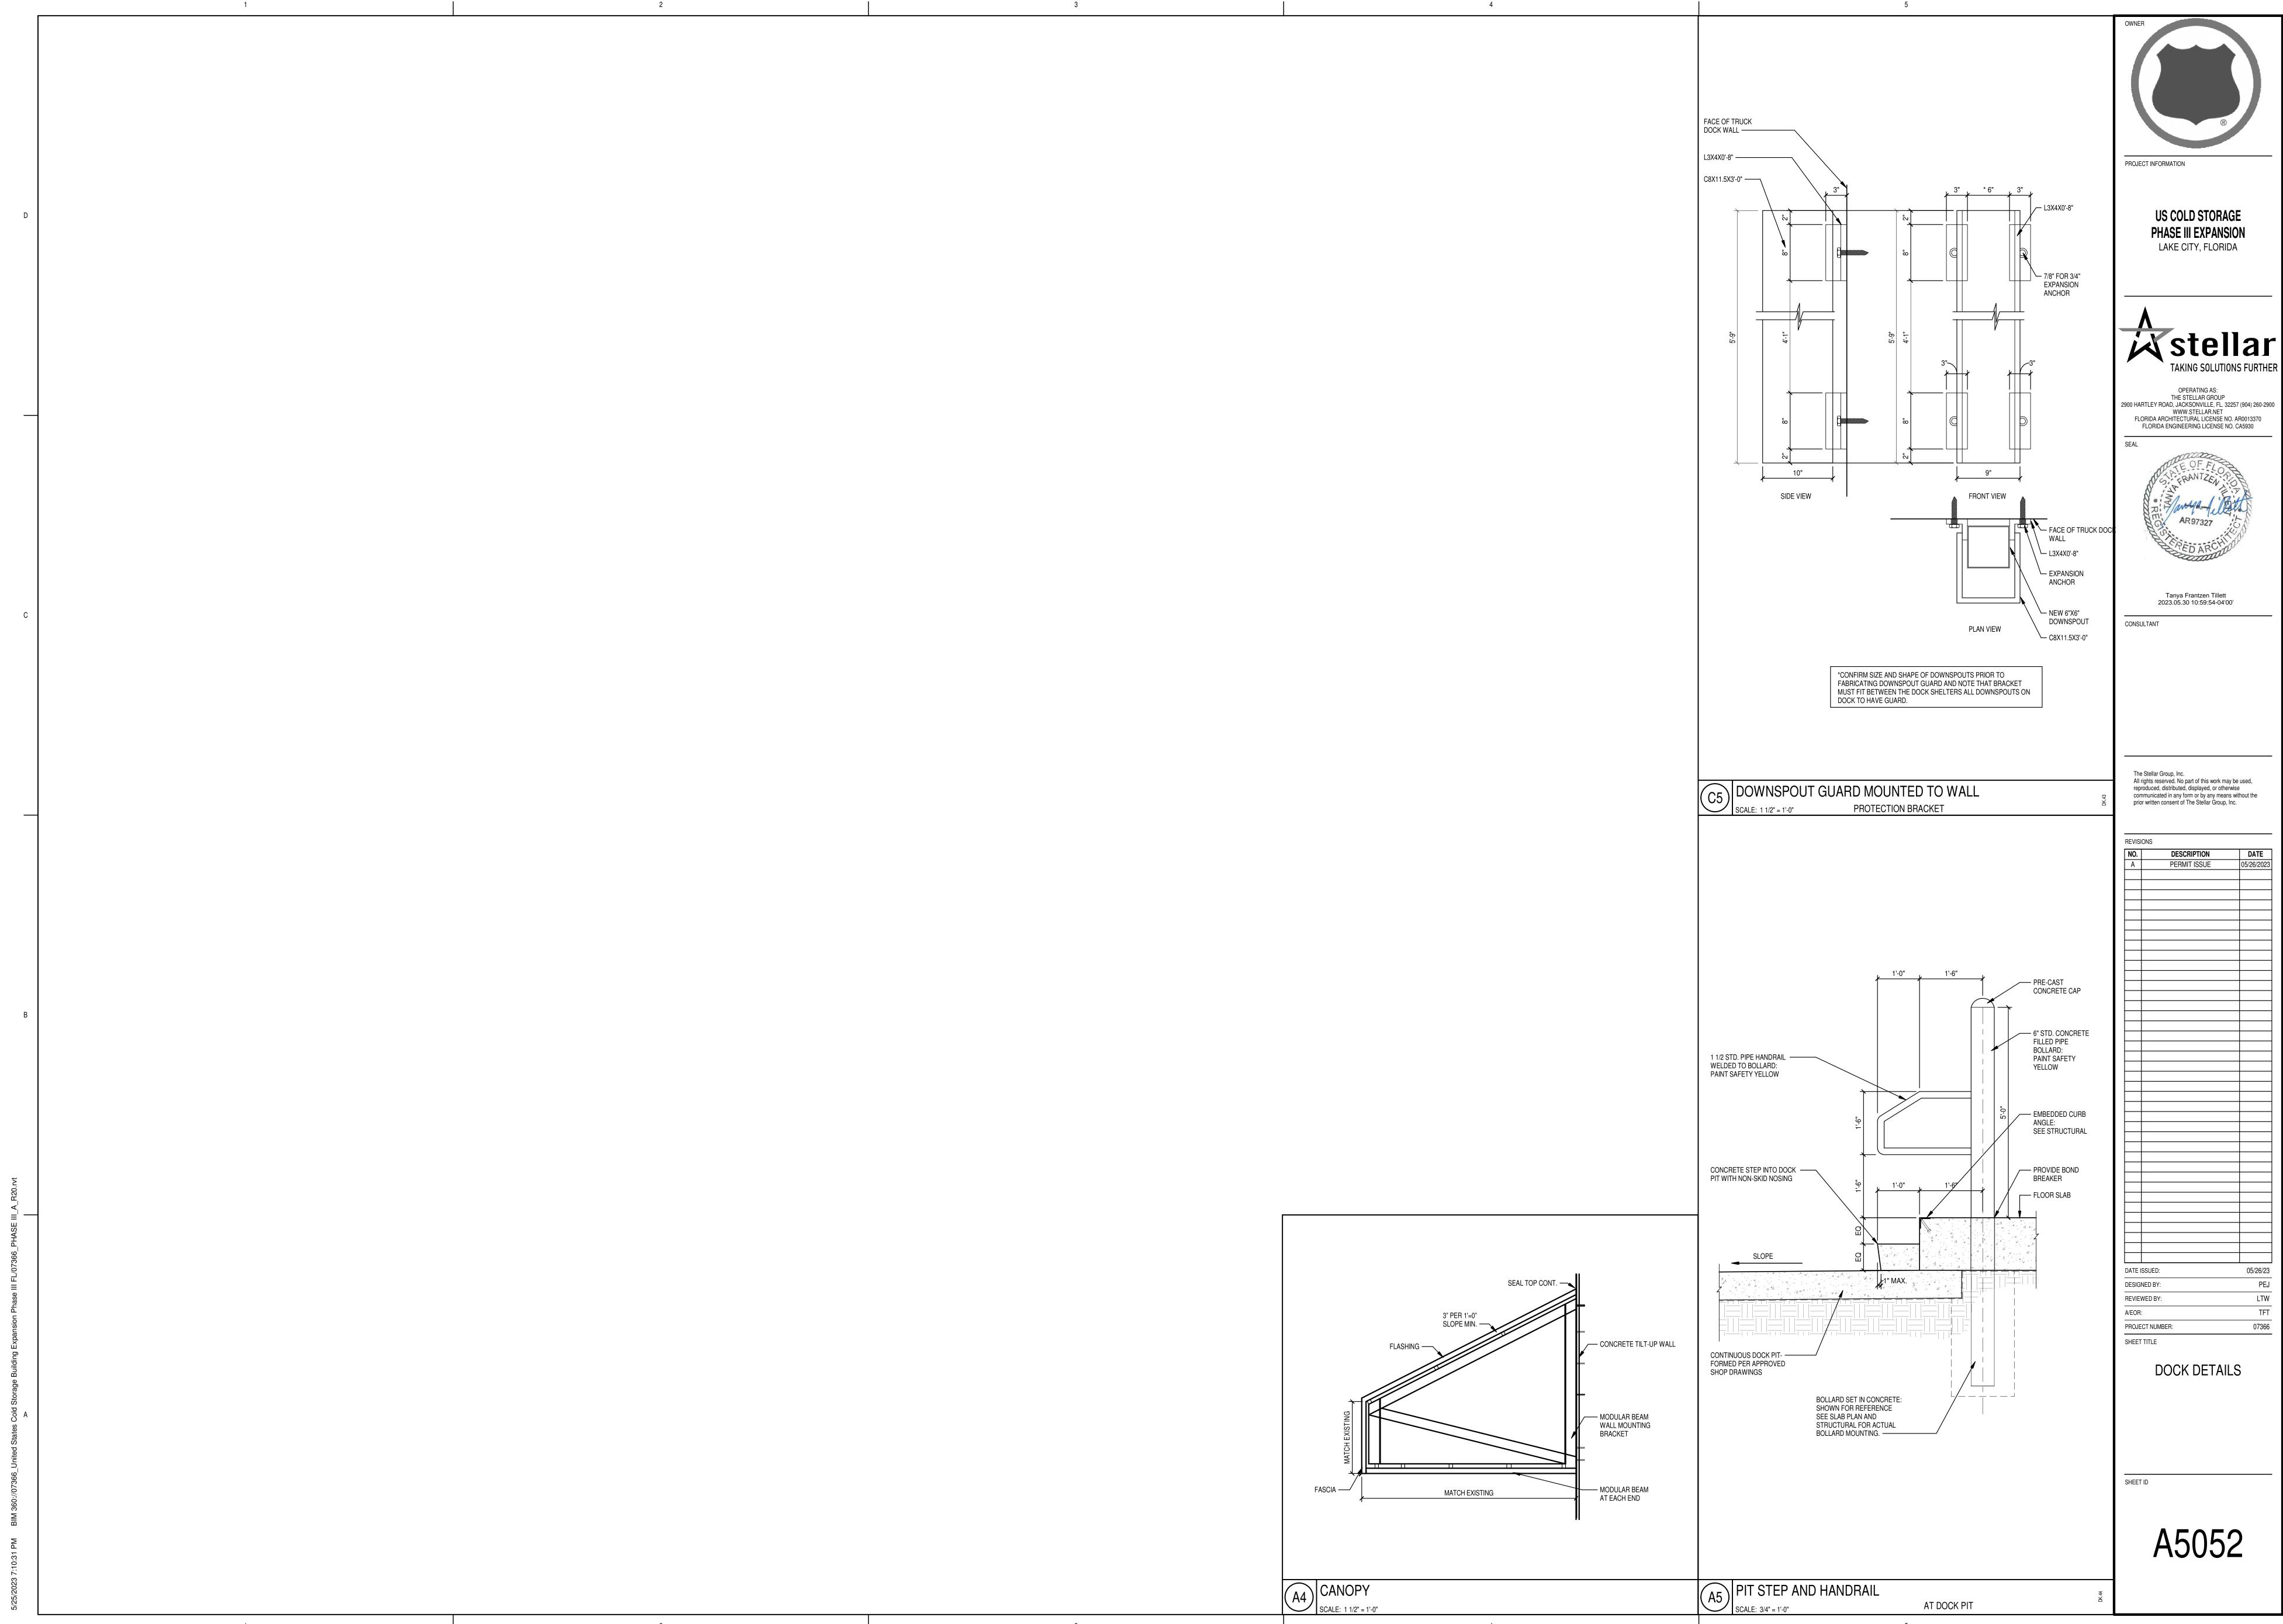


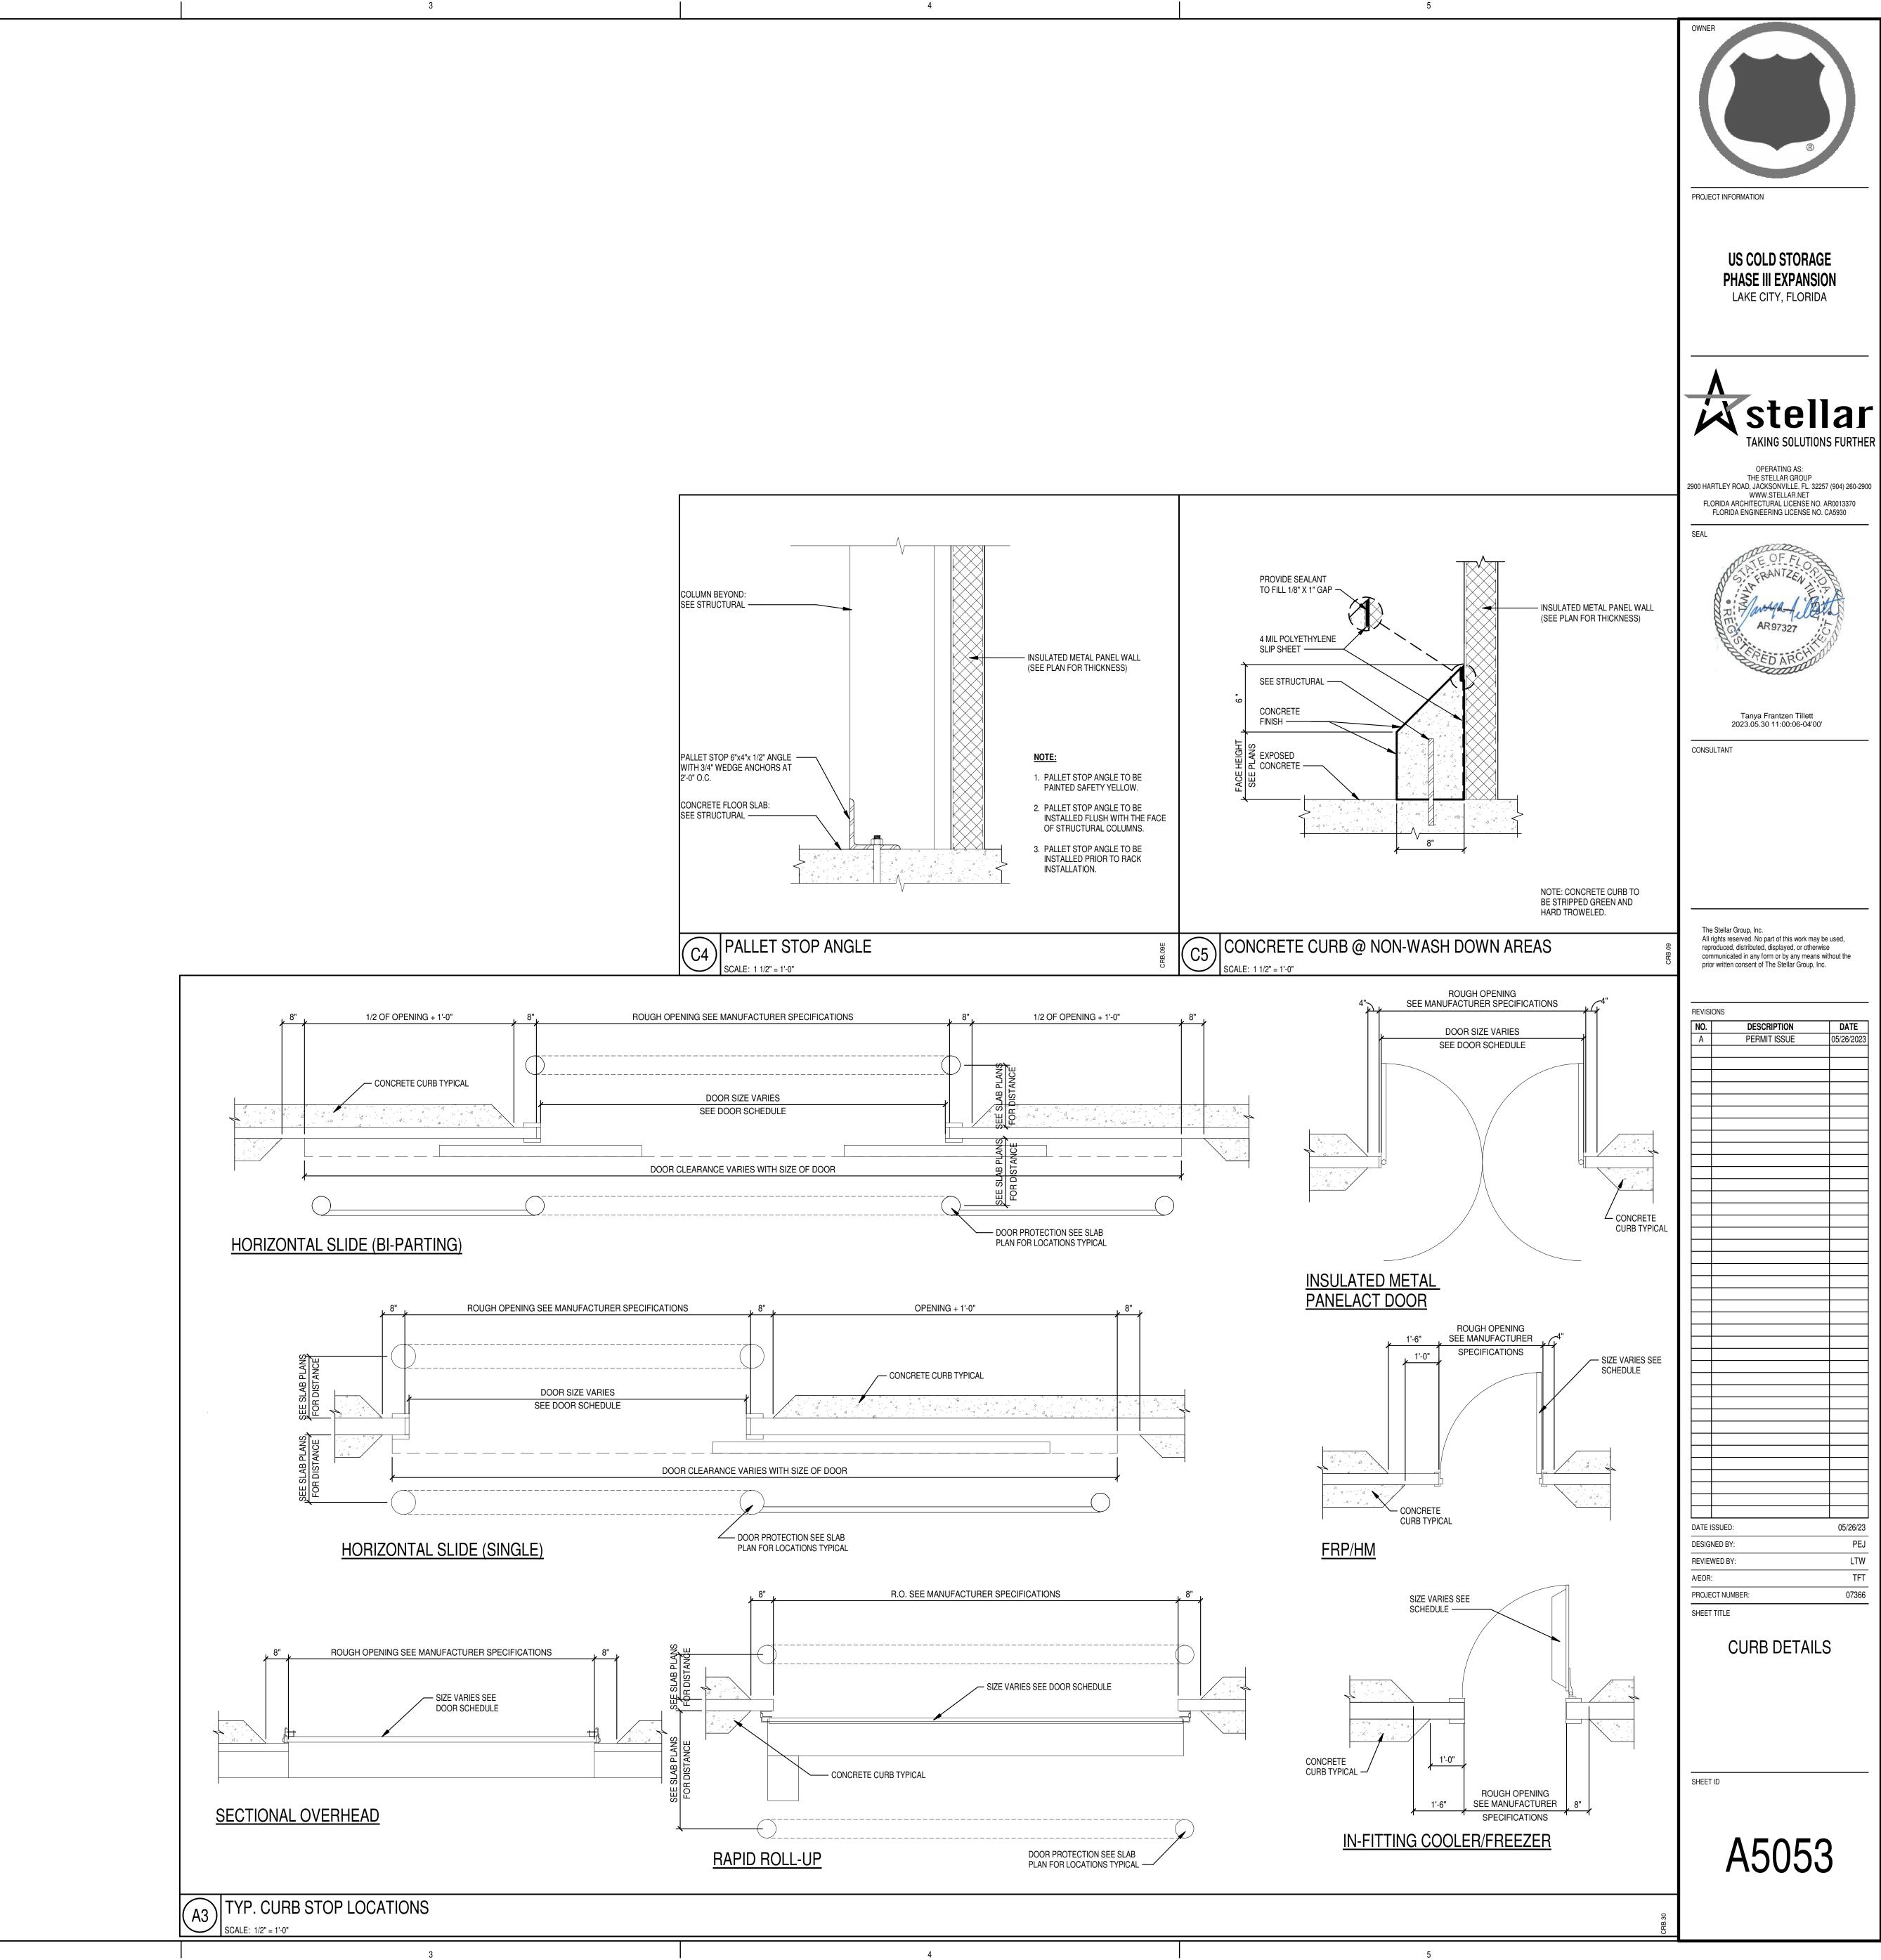




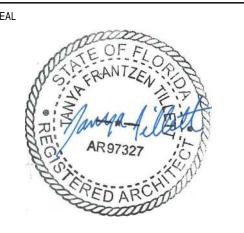

05/26/23

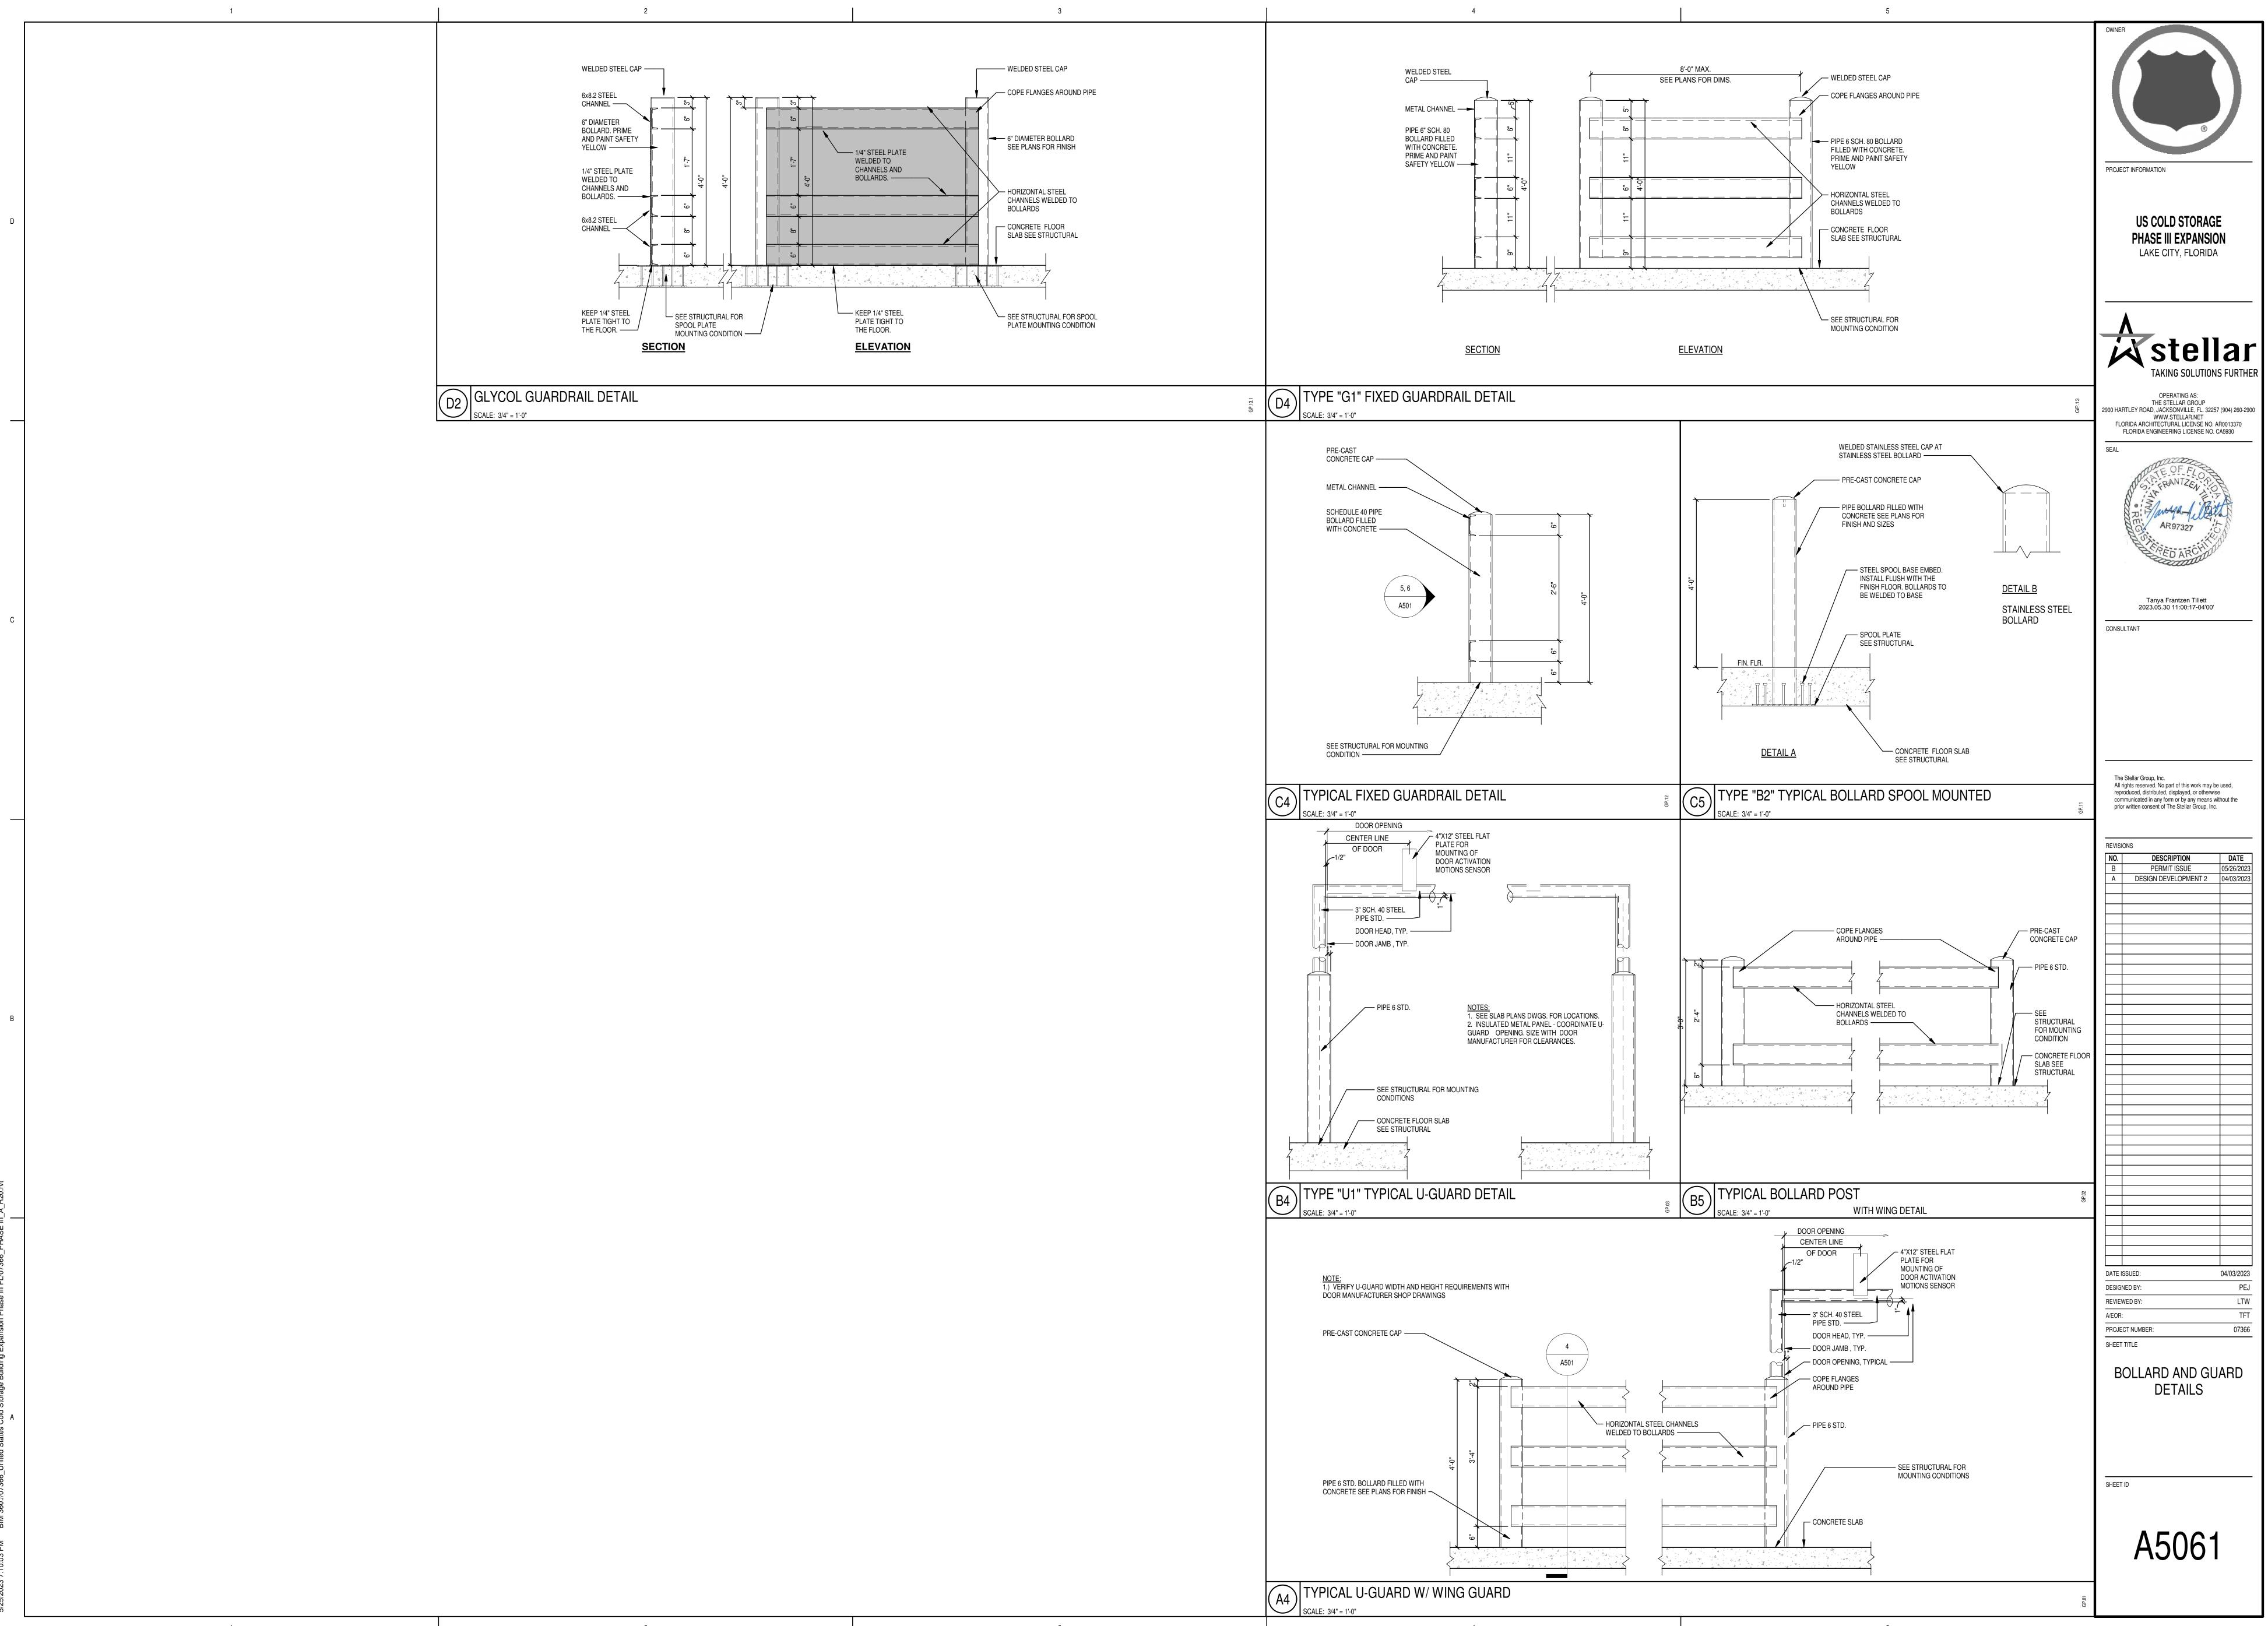

the Control Charles On the Charles Described and the Control of th

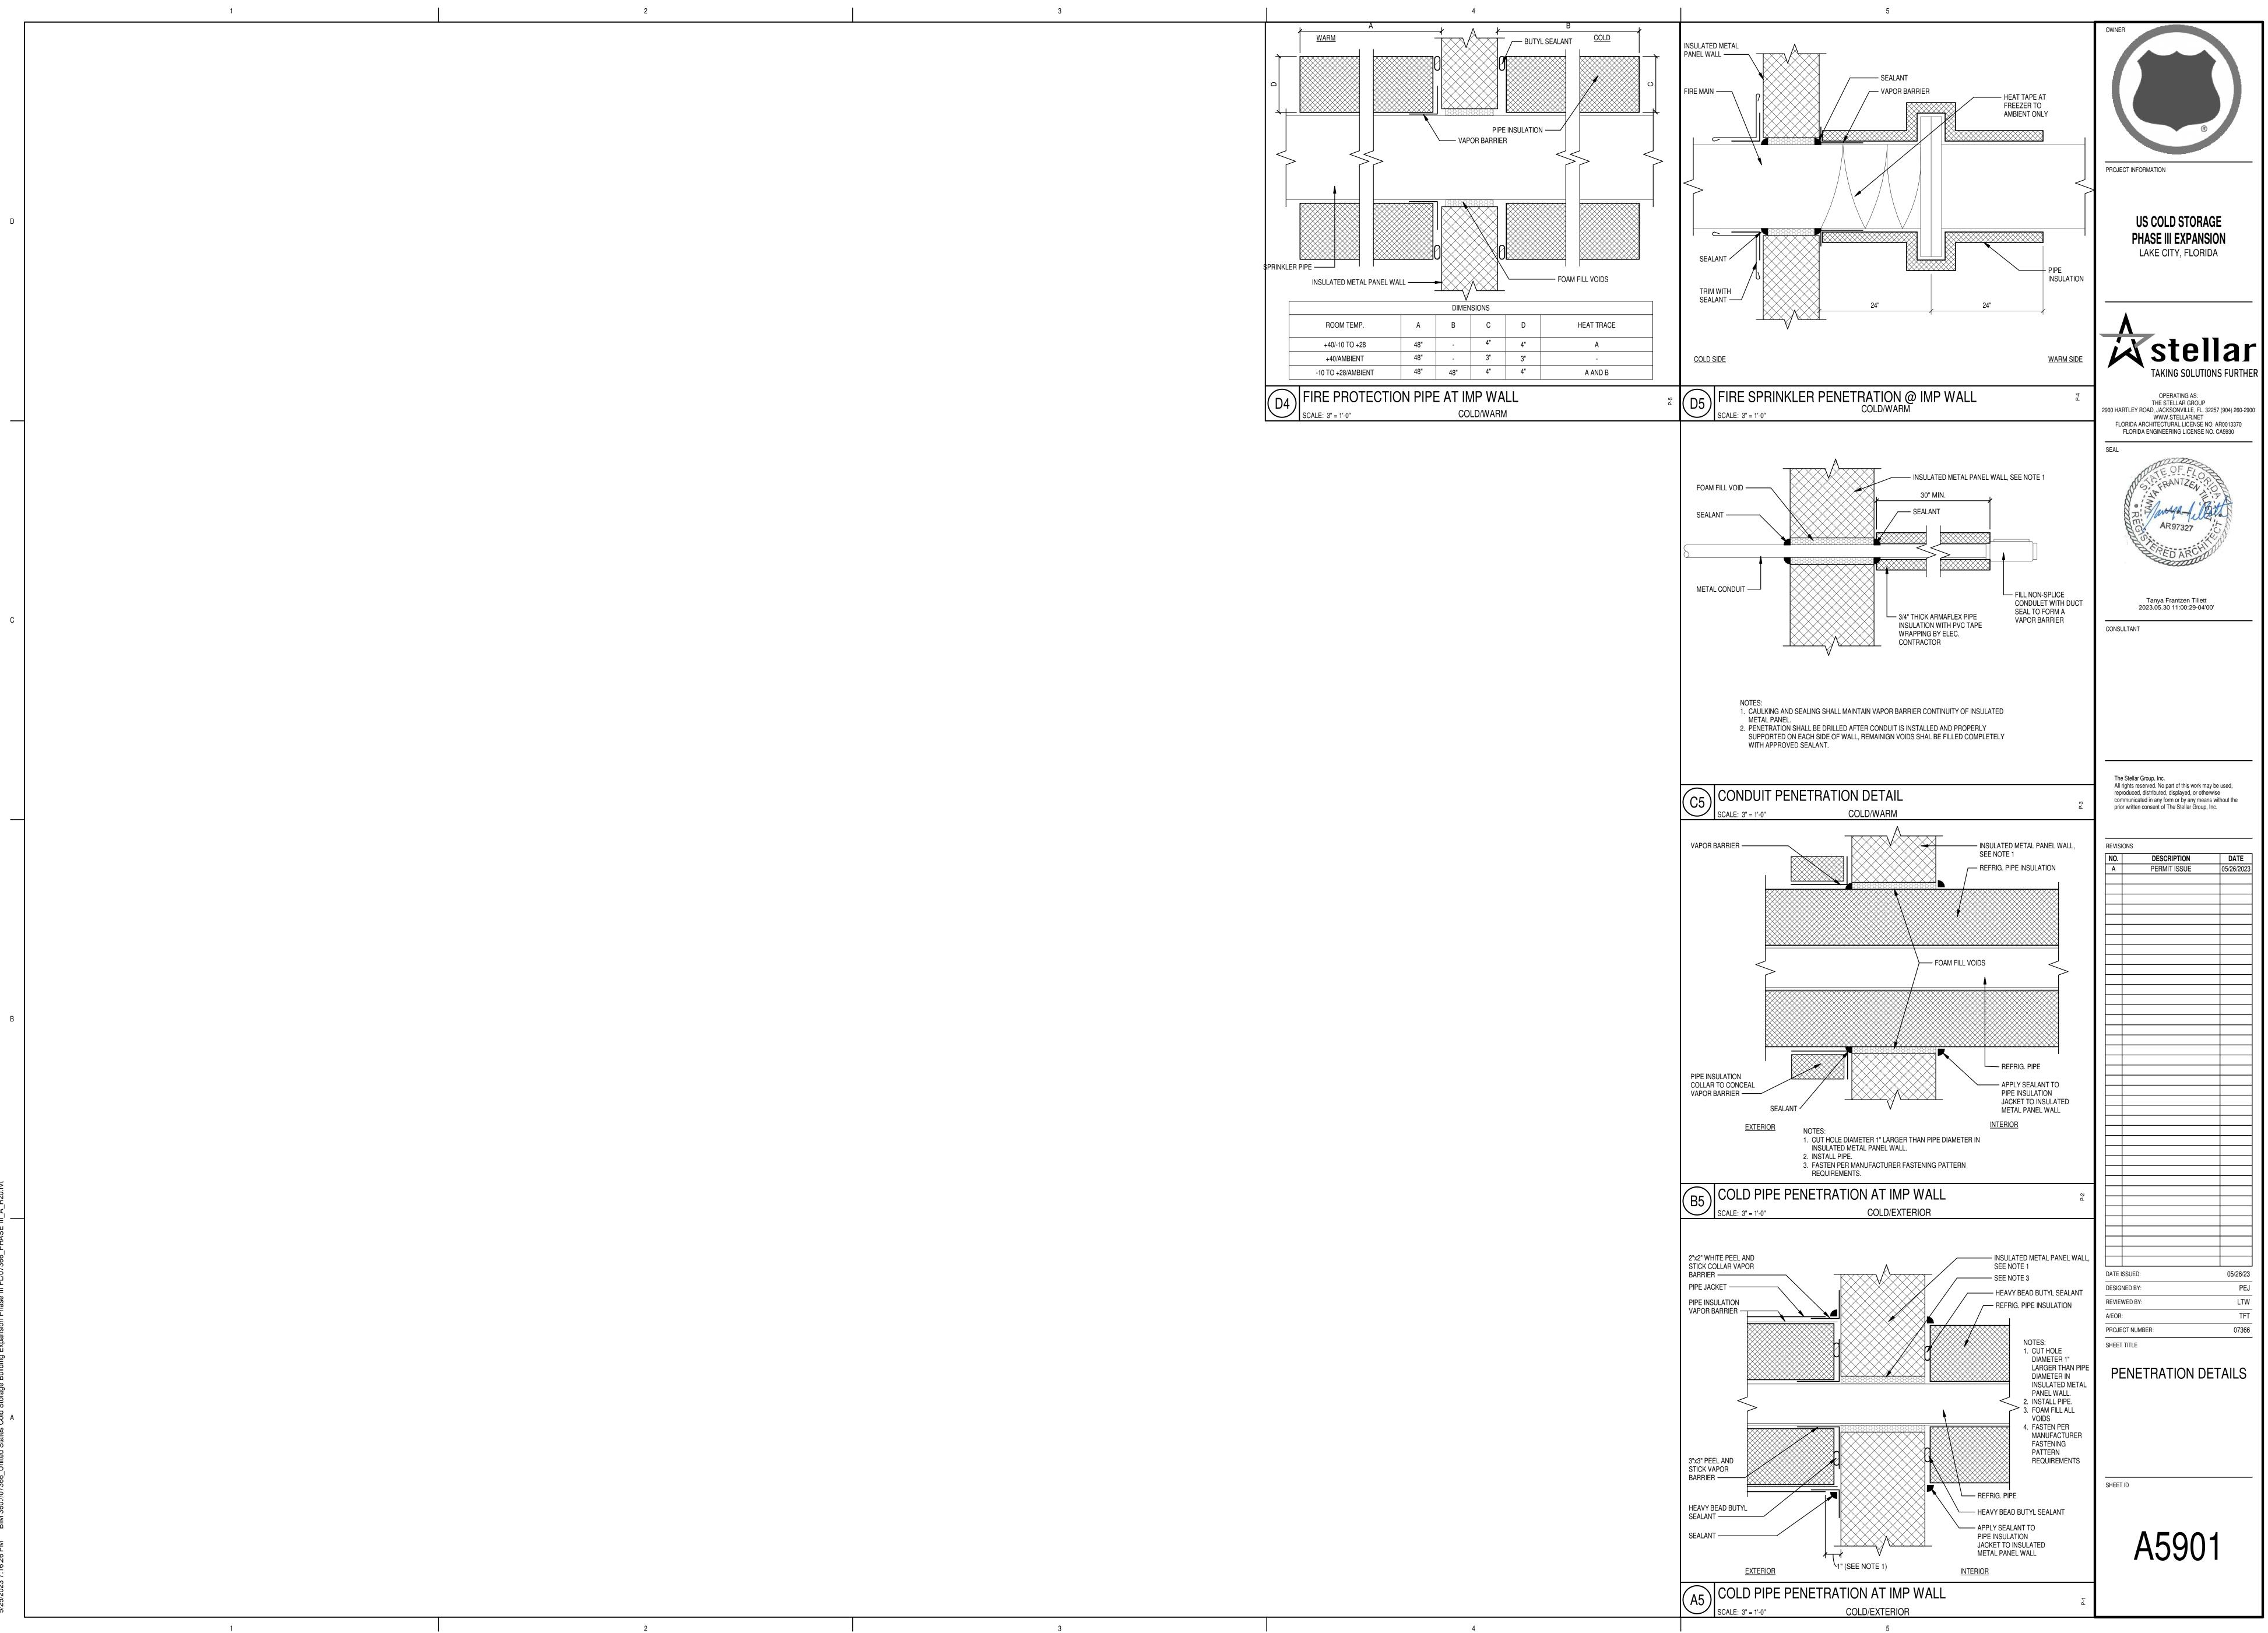


				ROOM	FINISH	SCHEDU	JLE			
ROOM					WA	ALL		CEIL	.ING	DEMARKO
	ROOM NAME	FLOOR	BASE	N	Е	S	W	MAT	FIN	REMARKS
100	FIRE RISER									
101	FREEZER	C/SEAL		IMP	IMP	IMP	IMP	EXP	P/G	
102	COLD DOCK	C/SEAL		IMP	IMP	IMP	IMP	EXP	P/G	
103	BATTERY CHARGING	C/SEAL		IMP	IMP	IMP	IMP	EXP	P/G	
103A	VESTIBULE			IMP	IMP	IMP	IMP	EXP	P/G	
104	VESTIBULE			IMP	IMP	IMP	IMP	IMP	MANU.	
105	VESTIBULE			IMP	IMP	IMP	IMP	IMP	MANU.	
106	VESTIBULE			IMP	IMP	IMP	IMP	IMP	MANU.	
107	VESTIBULE			IMP	IMP	IMP	IMP	IMP	MANU.	
108	VESTIBULE			IMP	IMP	IMP	IMP	IMP	MANU.	
109	RAIL DOCK	C/SEAL		-	-	IMP	-	=	-	
110	FIRE SPRINKLER	=	-	-	-	-	-	=	-	
111	TOILET							ACT	MANU.	
112	USDA OFFICE							ACT	MANU.	
113	USDA	=		-	=	-	-	IMP	MANU.	
114	ENGINERING OFFICE	-	-	-	-	-	-	ACT	MANU.	
116	MAINTENANCE									
117	PARTS									
118	COMPRESSOR ROOM	C/SEAL	-	-	•	-	-	-	-	
120	MACHINE ROOM									
121	FIRE RISER	-	-	IMP	IMP	IMP	IMP	IMP	MANU.	
201	BREAK ROOM	RES	RB-1	GWB / PT-1	GWB / PT-1	GWB / PT-1	GWB / PT-1	ACT	MANU.	
202	CORRIDOR	RES	RB-1	GWB / PT-1	GWB / PT-1	GWB / PT-1	GWB / PT-1	ACT	MANU.	
203	TOILET	RES	RB-1	GWB / TILE	GWB / PT-1	GWB / TILE	GWB / TILE	ACT	MANU.	
204	TOILET	RES	RB-1	GWB / TILE	GWB / PT-1	GWB / TILE	GWB / TILE	ACT	MANU.	
205	TOILET	RES	RB-1	GWB / TILE	GWB / PT-1	GWB / TILE	GWB / TILE	ACT	MANU.	
206	TOILET	RES	RB-1	GWB / TILE	GWB / TILE	GWB / TILE	GWB / PT-1	ACT	MANU.	
207	TOILET	RES	RB-1	GWB / TILE	GWB / TILE	GWB / TILE	GWB / PT-1	ACT	MANU.	
208	JANITOR	RES	RB-1	GWB / PT-1	GWB / PT-1	GWB / PT-1	GWB / PT-1	ACT	MANU.	
301	SOUTH CATWALK	B / GRATING		-	-	-	-	=	-	
302	NORTH CATWALK	B / GRATING	-	-	-	-	-	e	=	

	FINISH KEY													
Finish	Finish			USE		MANUFACTURE	PRODUCT MODEL /	COLOR /						
Location	Category	ITEM	TYPE	DESCRIPTION	SIZE	R	SERIES / NAME	PRODUCT #	GROUTS					
NTERIOR									1					
BASE FINISH														
NTERIOR	BASE FINISH	EPX-1	EPOXY FLOOR FINISH											
NTERIOR	BASE FINISH	EPX-2	EPOXY FLOOR FINISH											
NTERIOR	BASE FINISH	RB-1	RUBBER BASE											
NTERIOR	BASE FINISH	TL-1	CERAMIC TILE											
NTERIOR	BASE FINISH	TL-2	DAIRY TILE											
NTERIOR	BASE FINISH	UNF	UNFINISHED											
NTERIOR	BASE FINISH	URE-1	URETHANE FLOOR FINISH											
NTERIOR	BASE FINISH	VIN-1	VINYL BASE											
CEILINGS														
NTERIOR	CEILINGS	ACT	ACOUSTIC CEILING TILE											
NTERIOR	CEILINGS	CONC	CONCRETE											
NTERIOR	CEILINGS	EXP	EXPOSED STRUCTURE											
NTERIOR	CEILINGS	GWB	GYPSUM WALL BOARD											
NTERIOR	CEILINGS	IMP	INSULATED METAL PANEL											
NTERIOR	CEILINGS	MANU.	BY MANUFACTURER											
NTERIOR	CEILINGS	P/G	PRIMED PAINTED STEEL WITH GALVANIZED DECK											
FLOOR FINISH NTERIOR	FLOOR FINISH	B / GRATING	PAINTED BAR GRATING											
NTERIOR	FLOOR FINISH	C/HDNR	CONCRETE W/ HARDENER											
NTERIOR	FLOOR FINISH	C/SEAL	CONCRETE W/ SEALER											
NTERIOR	FLOOR FINISH	CPT-1	CARPET TILE											
NTERIOR	FLOOR FINISH	CPT-2	CARPET TILE											
NTERIOR	FLOOR FINISH	EPX-1	EPOXY FLOOR FINISH											
NTERIOR	FLOOR FINISH	EPX-2	EPOXY FLOOR FINISH											
NTERIOR NTERIOR	FLOOR FINISH	ETR MANU.	EXISTING TO REMAIN BY MANUFACTURER											
NTERIOR	FLOOR FINISH FLOOR FINISH	RES	RESINUOUS											
NTERIOR	FLOOR FINISH	TL-1	CERAMIC TILE											
NTERIOR	FLOOR FINISH	TL-2	DAIRY TILE											
NTERIOR	FLOOR FINISH	UNF	UNFINISHED											
NTERIOR	FLOOR FINISH	URE-1	URETHANE FLOOR FINISH											
	1 20011 111011	OTIL 1	ONE TIME LEGGITI MIGH				L							
NALLS NTERIOR	WALLS	GLZ	GLAZING/ STOREFRONT				<u> </u>		1					
NTERIOR	WALLS	IMP	INSULATED METAL PANEL											
NTERIOR	WALLS	MANU.	BY MANUFACTURER											
NTERIOR	WALLS	PT-1	PAINT											
NTERIOR	WALLS	PT-2	PAINT						<del> </del>					
	WALLS	PT-3	PAINT						<del> </del>					
NTERIOR	WALLS	PT-4	PAINT											
	IWALLS		1 20 1 1			I			1					
NTERIOR NTERIOR NTERIOR	WALLS	TL-3	CERAMIC TILE				I							

GENERAL NOTES:

REFER TO REFLECTED CEILING PLANS FOR CEILING HEIGHTS.
 FOR ADDITIONAL BRACING REQUIRED FOR SUSPENDED CEILINGS REFER TO SEISMIC SUSPENDED CEILING DETAILS ON SHEET...

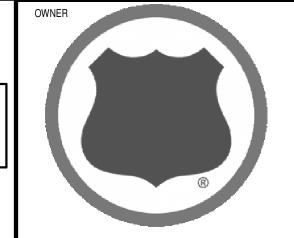

PROJECT INFORMATION

US COLD STORAGE
PHASE III EXPANSION
LAKE CITY, FLORIDA



OPERATING AS: THE STELLAR GROUP 2900 HARTLEY ROAD, JACKSONVILLE, FL. 32257 (904) 260-2900 WWW.STELLAR.NET FLORIDA ARCHITECTURAL LICENSE NO. AR0013370 FLORIDA ENGINEERING LICENSE NO. CA5930



Tanya Frantzen Tillett 2023.05.30 11:00:42-04'00'

CONSULTANT

The Stellar Group, Inc.
All rights reserved. No part of this work may be used, reproduced, distributed, displayed, or otherwise communicated in any form or by any means without the prior written consent of The Stellar Group, Inc.

REVISIONS

С	PERMIT ISSUE	05/26/2023
В	DESIGN DEVELOPMENT 2	04/03/2023
A	DESIGN DEVELOPMENT 1	03/06/2023
+		+
-+		
$\dashv$		
	-	
DATE ISS	SUED:	03/06/2023
DESIGNE	ED BY:	PEJ
REVIEW	ED BY:	LTW

ROOM FINISH SCHEDULE

07366

SHEET II

A/EOR:

PROJECT NUMBER:


SHEET TITLE

A6001

:023 7:10:35 PM BIM 360://07366\_United States Cold Storage Building Expansion Phase III FL/07366\_PHASE III\_A\_R20.rvt

	DOOR SCHEDULE - PERSONNEL																
	DOOR									FRAM	IE				HARDWARE		
			SIZE						JAMB		DETAILS						
DOOR				1			TYP			CONDITIO				RATIN		FUNCTIO	
NO.	TYPE	WIDTH	HEIGHT	MAT'L	FINISH	GLAZING	Ε	MAT'L	FINISH	N	HEAD	JAMB	SILL	G	SET	N	REMARKS
100	F	3'-0"	7'-0"	FRP		N/A	F1	FRP		WRAP	A4/A7003	A4/A7003		N/A			
109B	G	3'-0"	7'-0"	FRP		INS GLS	F1	FRP		WRAP	A4/A7002	A2/A7002		N/A			
201	F	3'-6"	7'-0"	HM		N/A	F1	HM INS		BUTT	B5/A7003		B5/A7003	N/A			
203	F	3'-0"	7'-0"	HM		N/A	F1	HM INS		WRAP	A5/A7003	A5/A7003		N/A			
204	F	3'-0"	7'-0"	HM		N/A	F1	HM INS		WRAP	A5/A7003	A5/A7003		N/A			
205	F	3'-0"	7'-0"	HM		N/A	F1	HM INS		WRAP	A5/A7003	A5/A7003		N/A			
206	F	3'-0"	7'-0"	HM		N/A	F1	HM INS		WRAP	A5/A7003	A5/A7003		N/A			
207	F	3'-0"	7'-0"	HM		N/A	F1	HM INS		WRAP	A5/A7003	A5/A7003		N/A			
208	F	3'-0"	7'-0"	HM		N/A	F1	HM INS		WRAP				N/A			

									DOC	R SC	HEDUL	E - SE	RVICE							
			DO	OR							F	RAME					ŀ	HARDWARE		
	I		SIZE					GUID					DETAILS					DOOR		
DOOR	ł		J.2L	1				F					DE ITALO		RATIN		FUNCTIO	OPERATI		
NO.	TYPE	WIDTH	HEIGHT	THICK	MAT'L	FINISH	GLAZING	TYPE	TYPE	MAT'L	FINISH	HEAD	JAMB	SILL	G	SET	N	ON	ACTIVATION	BEMARKS
						TINIOTT		1111	MFR		_		UNIVID	C3/A7002		MFR	IN	MANUAL	AUTIVATION	TILIVIALING
101A 101B	BIP IN	8'-0" 3'-0"	15'-0" 7'-0"	4" 4"	ALUM ALUM		N/A N/A	N/A	MFR	ALUM ALUM		C3/A7002 C2/A7002	D1/A7002	C3/A7002 C2/A7002	N/A N/A	MFR		MANUAL		
101C	IN	3'-0"	7 -0 7'-0"	4"	ALUM		N/A	N/A N/A	MFR	ALUM		C2/A7002	D1/A7002 D1/A7002	C2/A7002 C2/A7002	N/A	MFR		MANUAL		
101C	IN	3'-0"	7'-0"	4"	ALUM		N/A	N/A	MFR	ALUM		C2/A7002	D1/A7002 D1/A7002	C2/A7002 C2/A7002	N/A	MFR		MANUAL		
101E	BIP	8'-0"	16'-0"	4"	ALUM		N/A	-	MFR	ALUM		C3/A7002	DI/A/OUZ	C2/A7002 C3/A7002	N/A	MFR		MANUAL		
101E	IN	3'-0"	7'-0"	4"	ALUM		N/A	N/A	MFR	ALUM		C2/A7002	D1/A7002	C2/A7002	N/A	MFR		MANUAL		
101G	IN	3'-0"	7'-0"	4"	ALUM		N/A	N/A	MFR	ALUM		A1/A7002	C1/A7002	A1/A7002	N/A	MFR		MANUAL		
101H	IN	3'-0"	7'-0"	4"	ALUM		N/A	N/A	MFR	ALUM		A1/A7002	C1/A7002	A1/A7002	N/A	MFR		MANUAL		
101J	IN	3'-0"	7'-0"	4"	ALUM		N/A	N/A	MFR	ALUM		A1/A7002	C1/A7002	A1/A7002	N/A	MFR		MANUAL		
101K	IN	3'-0"	7'-0"	4"	ALUM		N/A	N/A	MFR	ALUM		C2/A7002	D1/A7002	C2/A7002	N/A	MFR		MANUAL		
102A	SEC-V	10'-0"	11'-3 1/2"	2"	STL INS		INS GLS	VL	N/A	N/A		A2/A7002	A2/A7002	A2/A7002	N/A	MFR		MANUAL		
102B	SEC-V	10'-0"	11'-3 1/2"	2"	STL INS		INS GLS	VL	N/A	N/A		A2/A7002	A2/A7002	A2/A7002	N/A	MFR		MANUAL		
102C	SEC-V	10'-0"	11'-3 1/2"	2"	STL INS		INS GLS	VL	N/A	N/A		A2/A7002	A2/A7002	A2/A7002	N/A	MFR		MANUAL		
102D	SEC-V	10'-0"	11'-3 1/2"	2"	STL INS		INS GLS	VL	N/A	N/A		A2/A7002	A2/A7002	A2/A7002	N/A	MFR		MANUAL		
102E	SEC-V	10'-0"	11'-3 1/2"	2"	STL INS		INS GLS	VL	N/A	N/A		A2/A7002	A2/A7002	A2/A7002	N/A	MFR		MANUAL		
102F	SEC-V	10'-0"	11'-3 1/2"	2"	STL INS		INS GLS	VL	N/A	N/A		A2/A7002	A2/A7002	A2/A7002	N/A	MFR		MANUAL		
102G	SEC-V	10'-0"	11'-3 1/2"	2"	STL INS		INS GLS	VL	N/A	N/A		A2/A7002	A2/A7002	A2/A7002	N/A	MFR		MANUAL		
102H	SEC-V	10'-0"	11'-3 1/2"	2"	STL INS		INS GLS	VL	N/A	N/A		A2/A7002	A2/A7002	A2/A7002	N/A	MFR		MANUAL		
102J	SEC-V	10'-0"	11'-3 1/2"	2"	STL INS		INS GLS	VL	N/A	N/A		A2/A7002	A2/A7002	A2/A7002	N/A	MFR		MANUAL		
102K	SEC-V	10'-0"	11'-3 1/2"	2"	STL INS		INS GLS	VL	N/A	N/A		A2/A7002	A2/A7002	A2/A7002	N/A	MFR		MANUAL		
102L	SEC-V	10'-0"	11'-3 1/2"	2"	STL INS		INS GLS	VL	N/A	N/A		A2/A7002	A2/A7002	A2/A7002	N/A	MFR		MANUAL		
102M	SEC-V	10'-0"	11'-3 1/2"	2"	STL INS		INS GLS	VL	N/A	N/A		A2/A7002	A2/A7002	A2/A7002	N/A	MFR		MANUAL		
102N	IN	3'-0"	7'-0"	4"	ALUM		N/A	N/A	MFR	ALUM		A1/A7002	D1/A7002	A1/A7002	N/A	MFR		MANUAL		
103A	SEC	8'-0"	20'-0"	2"	STL INS		N/A	HL	N/A	N/A		A5/A7002	A5/A7002		N/A	MFR		MANUAL		
103B	IN	3'-0"	7'-0"	4"	ALUM		N/A	N/A	MFR	ALUM		C2/A7002	D1/A7002	C2/A7002	N/A	MFR		MANUAL		
103D	SLD	9'-0"	20'-0"	4"	ALUM		N/A	-	MFR	ALUM		C3/A7002		C3/A7002	N/A	MFR		MANUAL		
104A	RR-VR	6'-3"	9'-4"	1"	FAB	MFR	N/A	MFR	N/A	N/A	MFR	A3/A7002	A3/A7002	A3/A7002	N/A	MFR		ELECTRIC		
104B	RR-VR	6'-3"	9'-4"	1"	FAB	MFR	N/A	MFR	N/A	N/A	MFR	A3/A7002	A3/A7002	A3/A7002	N/A	MFR		ELECTRIC		
104C	IN	3'-0"	7'-0"	4"	ALUM		N/A	N/A	MFR	ALUM		C2/A7002	D1/A7002	C2/A7002	N/A	MFR		MANUAL		
104D	IN	3'-0"	7'-0"	4"	ALUM		N/A	N/A	MFR	ALUM		C2/A7002	D1/A7002	C2/A7002	N/A	MFR		MANUAL		
105	SEC	8'-0"	10'-0"	2"	STL INS	+	N/A	LHR	N/A	N/A		C4/A7002	C4/A7002		N/A	MFR		MANUAL		
105A	RR-VR	12'-0"	9'-4"	1"	FAB	MFR	N/A	MFR	N/A	N/A	MFR	A3/A7002	A3/A7002	A3/A7002	N/A	MFR		ELECTRIC		
105B	RR-VR	12'-0"	9'-4"	1"	FAB	MFR	N/A	MFR	N/A	N/A	MFR	A3/A7002	A3/A7002	A3/A7002	N/A	MFR		ELECTRIC		
105C	IN	3'-0"	7'-0"	4"	ALUM		N/A	N/A	MFR	ALUM		C2/A7002	D1/A7002	C2/A7002	N/A	MFR		MANUAL		
105D	IN	3'-0"	7'-0"	4"	ALUM		N/A	N/A	MFR	ALUM		C2/A7002	D1/A7002	C2/A7002	N/A	MFR		MANUAL		
106A	RR-VR	12'-0"	9'-4"	1"	FAB	MFR	N/A	MFR	N/A	N/A	MFR	A3/A7002	A3/A7002	A3/A7002	N/A	MFR		ELECTRIC		
106B	RR-VR	12'-0"	9'-4"	1"	FAB	MFR	N/A	MFR	N/A	N/A	MFR	A3/A7002	A3/A7002	A3/A7002	N/A	MFR		ELECTRIC		
106C	IN	3'-0"	7'-0"	4"	ALUM		N/A	N/A	MFR	ALUM		C2/A7002	D1/A7002	C2/A7002	N/A	MFR		MANUAL		
106D	IN IN	3'-0"	7'-0"	4"	ALUM		N/A	N/A	MFR	ALUM N/A	 MED	C2/A7002	D1/A7002	C2/A7002	N/A	MFR		MANUAL		
107A	RR-VR	6'-3"	9'-4"	1"	FAB	MFR	N/A	MFR	N/A	N/A	MFR	A3/A7002	A3/A7002	A3/A7002	N/A	MFR		ELECTRIC		
107B	RR-VR	6'-3"	9'-4"	1"	FAB	MFR	N/A	MFR	N/A	N/A	MFR	A3/A7002	A3/A7002	A3/A7002	N/A	MFR		ELECTRIC		
107C	IN	3'-0"	7'-0"	4"	ALUM		N/A	N/A	MFR	ALUM		C2/A7002	D1/A7002	C2/A7002	N/A	MFR		MANUAL		
107D	IN DD VD	3'-0"	7'-0"	4" 1"	ALUM	 MED	N/A	N/A	MFR N/A	ALUM N/A	 MED	C2/A7002	D1/A7002	C2/A7002	N/A	MFR		MANUAL	1	
108A	RR-VR	5'-5"	10'-7"	1"	FAB	MFR	N/A	MFR	N/A	N/A	MFR	A3/A7002	A3/A7002	A3/A7002	N/A	MFR		ELECTRIC		
108B	RR-VR	5'-5" 3'-0"	10'-7" 7'-0"		FAB ALUM	MFR	N/A	MFR	N/A MFR	N/A	MFR	A3/A7002 C2/A7002	A3/A7002	A3/A7002 C2/A7002	N/A	MFR MFR		ELECTRIC MANUAL	1	
108C	IN	3'-0"	7'-0" 7'-0"	4" 4"	ALUM	==	N/A N/A	N/A N/A	MFR	ALUM ALUM		C2/A7002 C2/A7002	D1/A7002 D1/A7002	C2/A7002 C2/A7002	N/A N/A	MFR		MANUAL	-	
108D	IN			4"															-	
109A 302	IN IN	3'-0" 3'-0"	7'-0" 7'-0"	4"	ALUM ALUM		N/A N/A	N/A N/A	MFR MFR	ALUM ALUM		C2/A7002 C2/A7002	D1/A7002 D1/A7002	C2/A7002 C2/A7002	N/A N/A	MFR MFR		MANUAL MANUAL		
		3'-0"	7'-0" 7'-0"	4"					MFR			C2/A7002 C2/A7002						MANUAL	-	
303	IN	3'-0" 8'-0"	7'-0" 16'-0"	4"	ALUM ALUM		N/A N/A	N/A -	MFR	ALUM ALUM		C2/A7002 C3/A7002	D1/A7002	C2/A7002 C3/A7002	N/A N/A	MFR MFR		MANUAL		

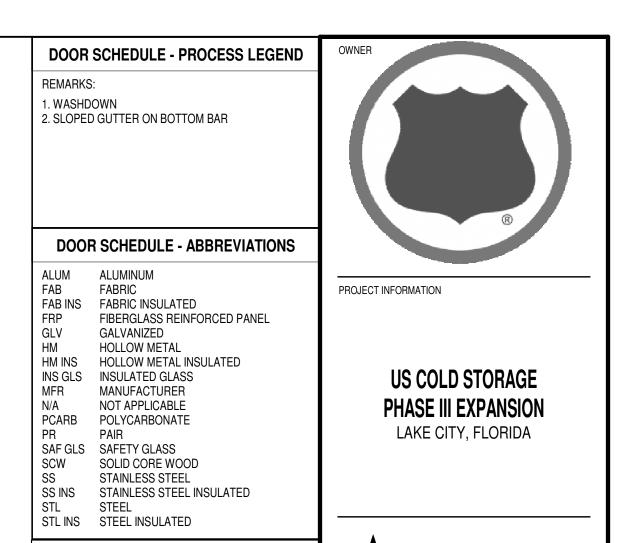

STOREFRONT SCHEDULE


LENGTH

HEIGHT

WINDOW TAG

LAKE CITY, FLORIDA

OPERATING AS: THE STELLAR GROUP 2900 HARTLEY ROAD, JACKSONVILLE, FL. 32257 (904) 260-2900 WWW.STELLAR.NET FLORIDA ARCHITECTURAL LICENSE NO. AR0013370 FLORIDA ENGINEERING LICENSE NO. CA5930

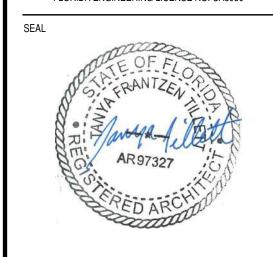

Tanya Frantzen Tillett 2023.05.30 11:00:54-04'00'


CONSULTANT


The Stellar Group, Inc.
All rights reserved. No part of this work may be used, reproduced, distributed, displayed, or otherwise communicated in any form or by any means without the prior written consent of The Stellar Group, Inc.


DESCRIPTION PERMIT ISSUE B DESIGN DEVELOPMENT 2

A DESIGN DEVELOPMENT 1 03/06/2023 03/06/2023 DATE ISSUED: DESIGNED BY: REVIEWED BY: LTW A/EOR: 07366 PROJECT NUMBER: SHEET TITLE

SCHEDULE

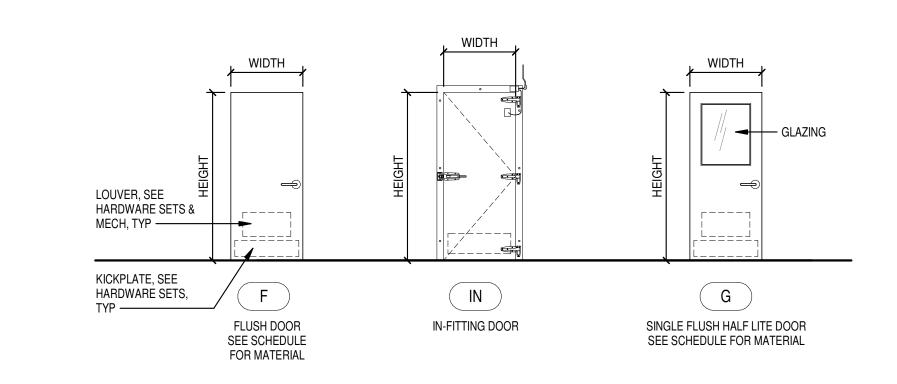

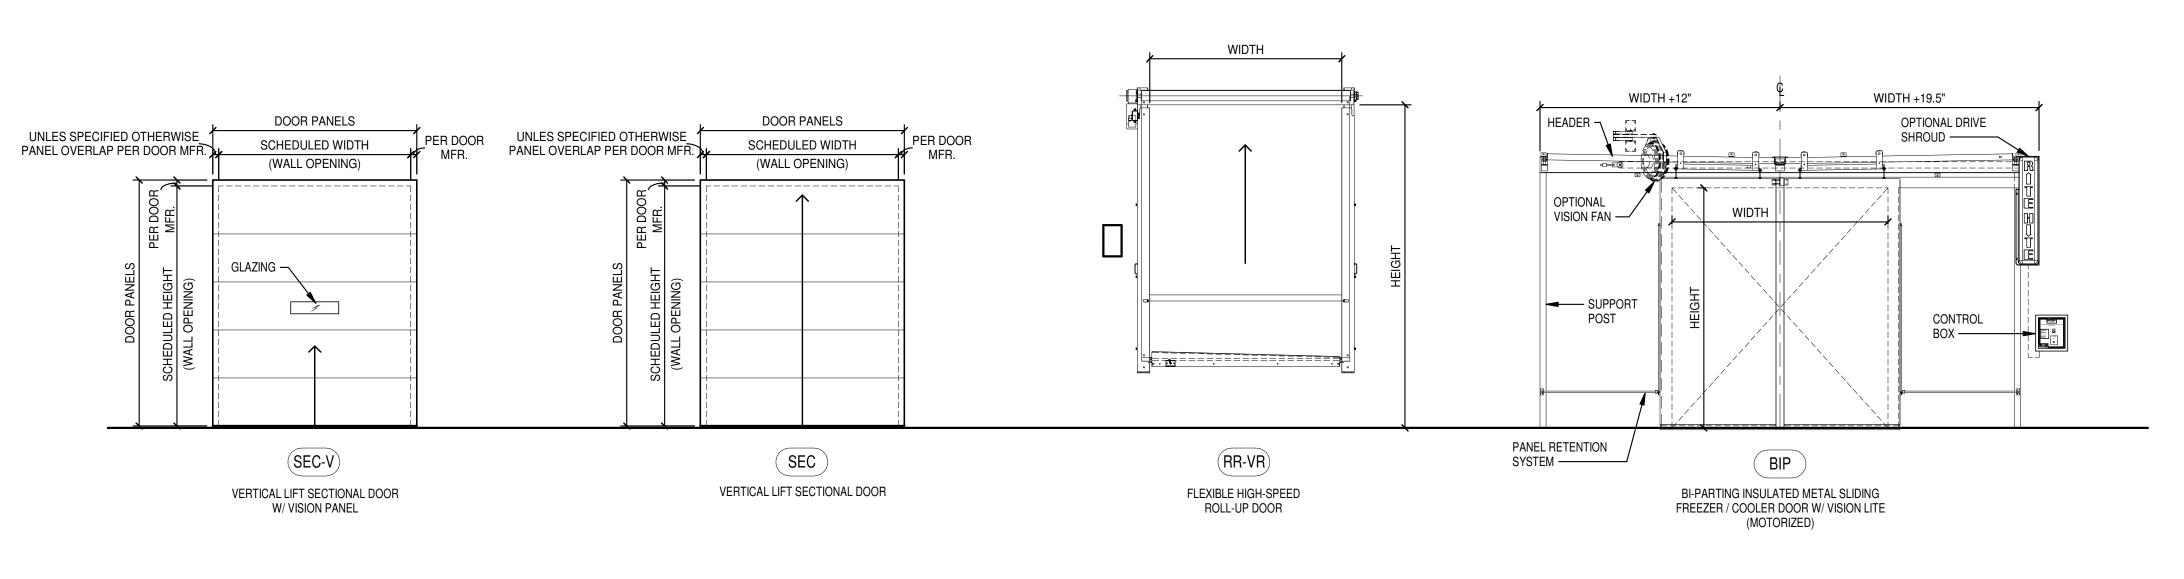

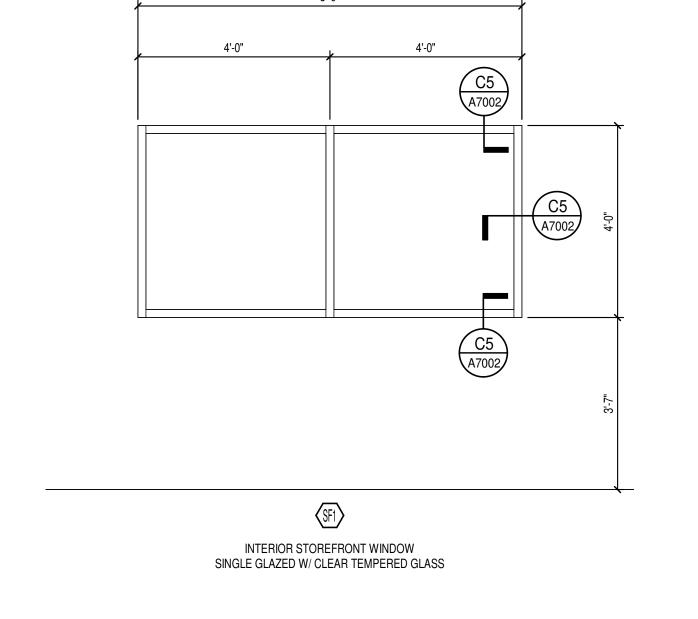

WINDOW ELEVATION

DOOR ELEVATIONS

