




* FRONT ELEVATION *

SCALE : 1/4" = 1'-0"




* REAR ELEVATION *

SCALE : 1/4" = 1'-0"

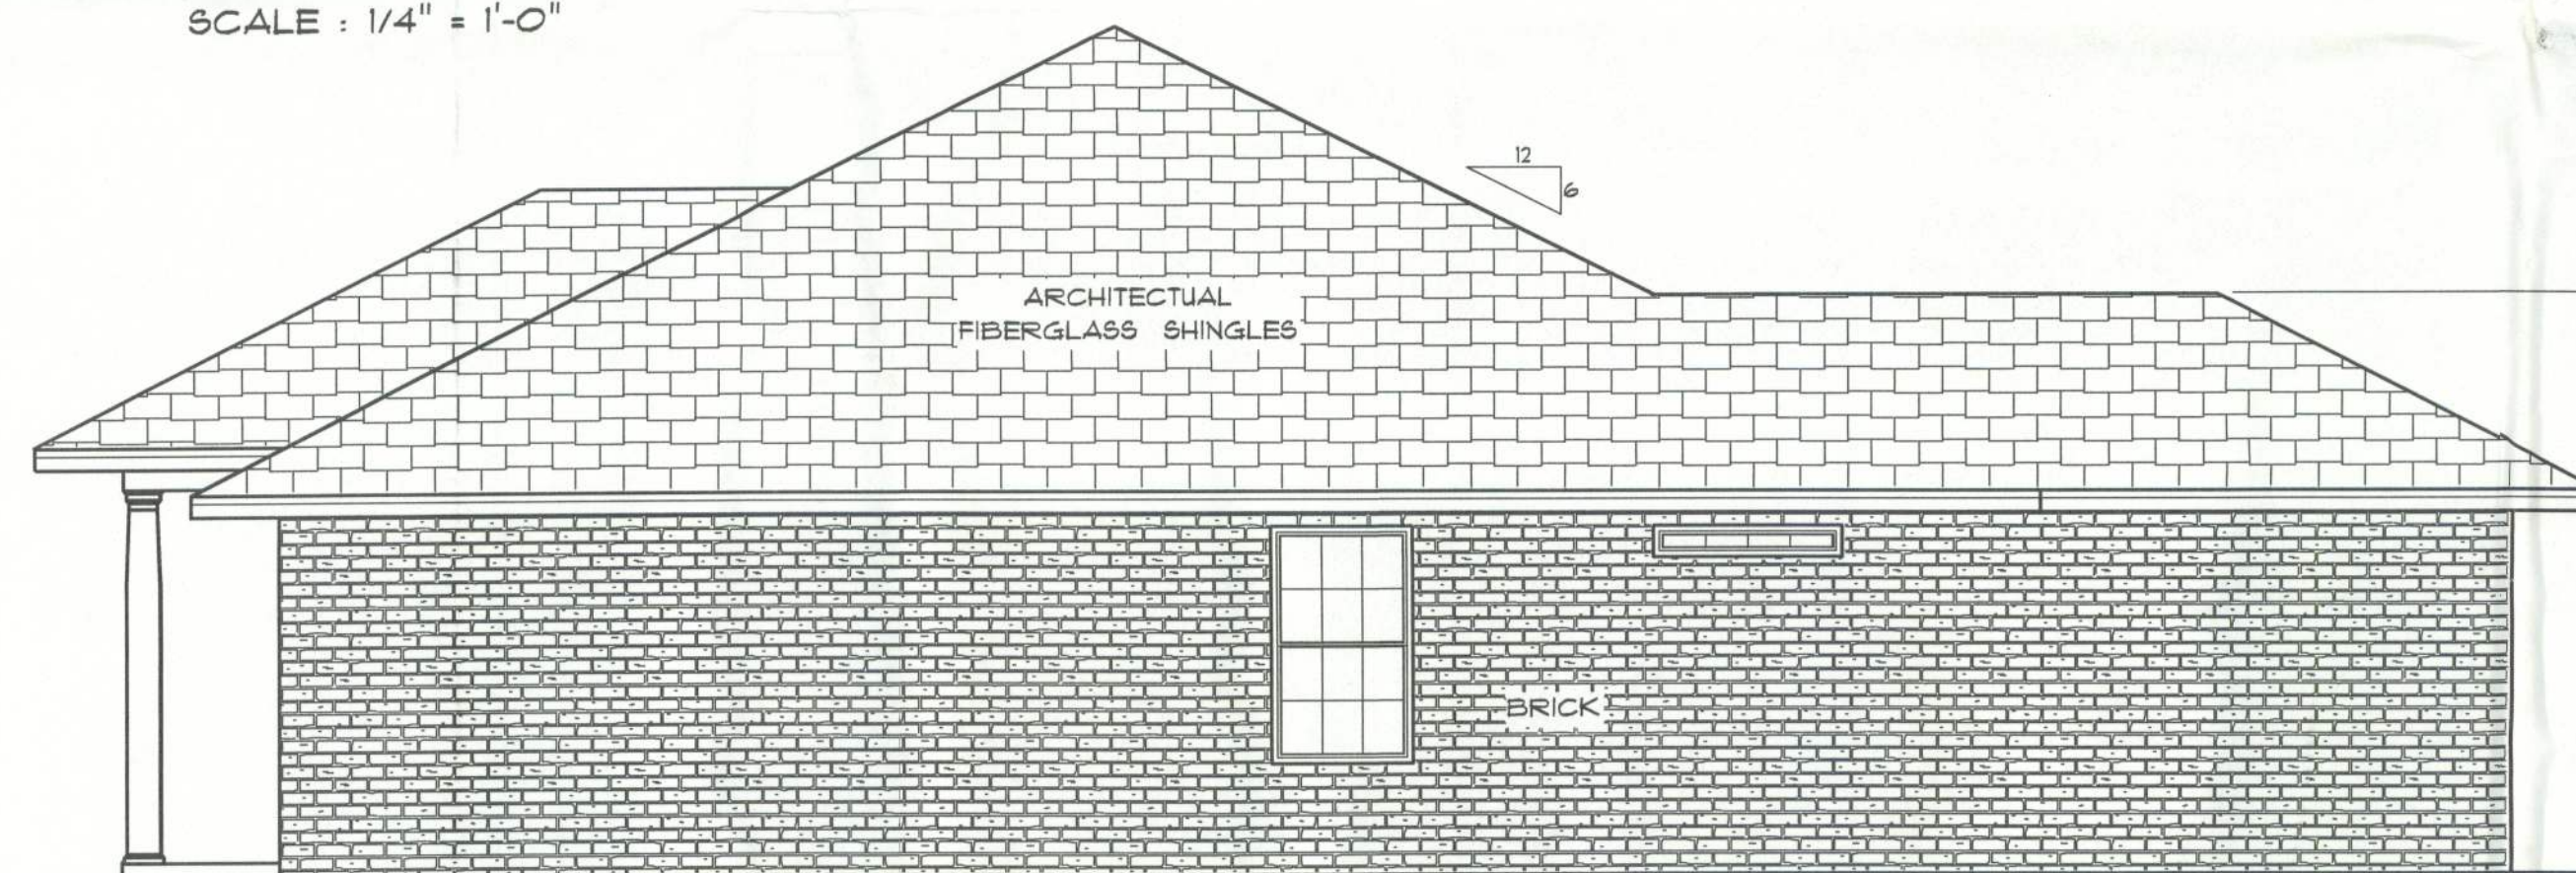


* RIGHT SIDE ELEVATION *

SCALE : 1/4" = 1'-0"

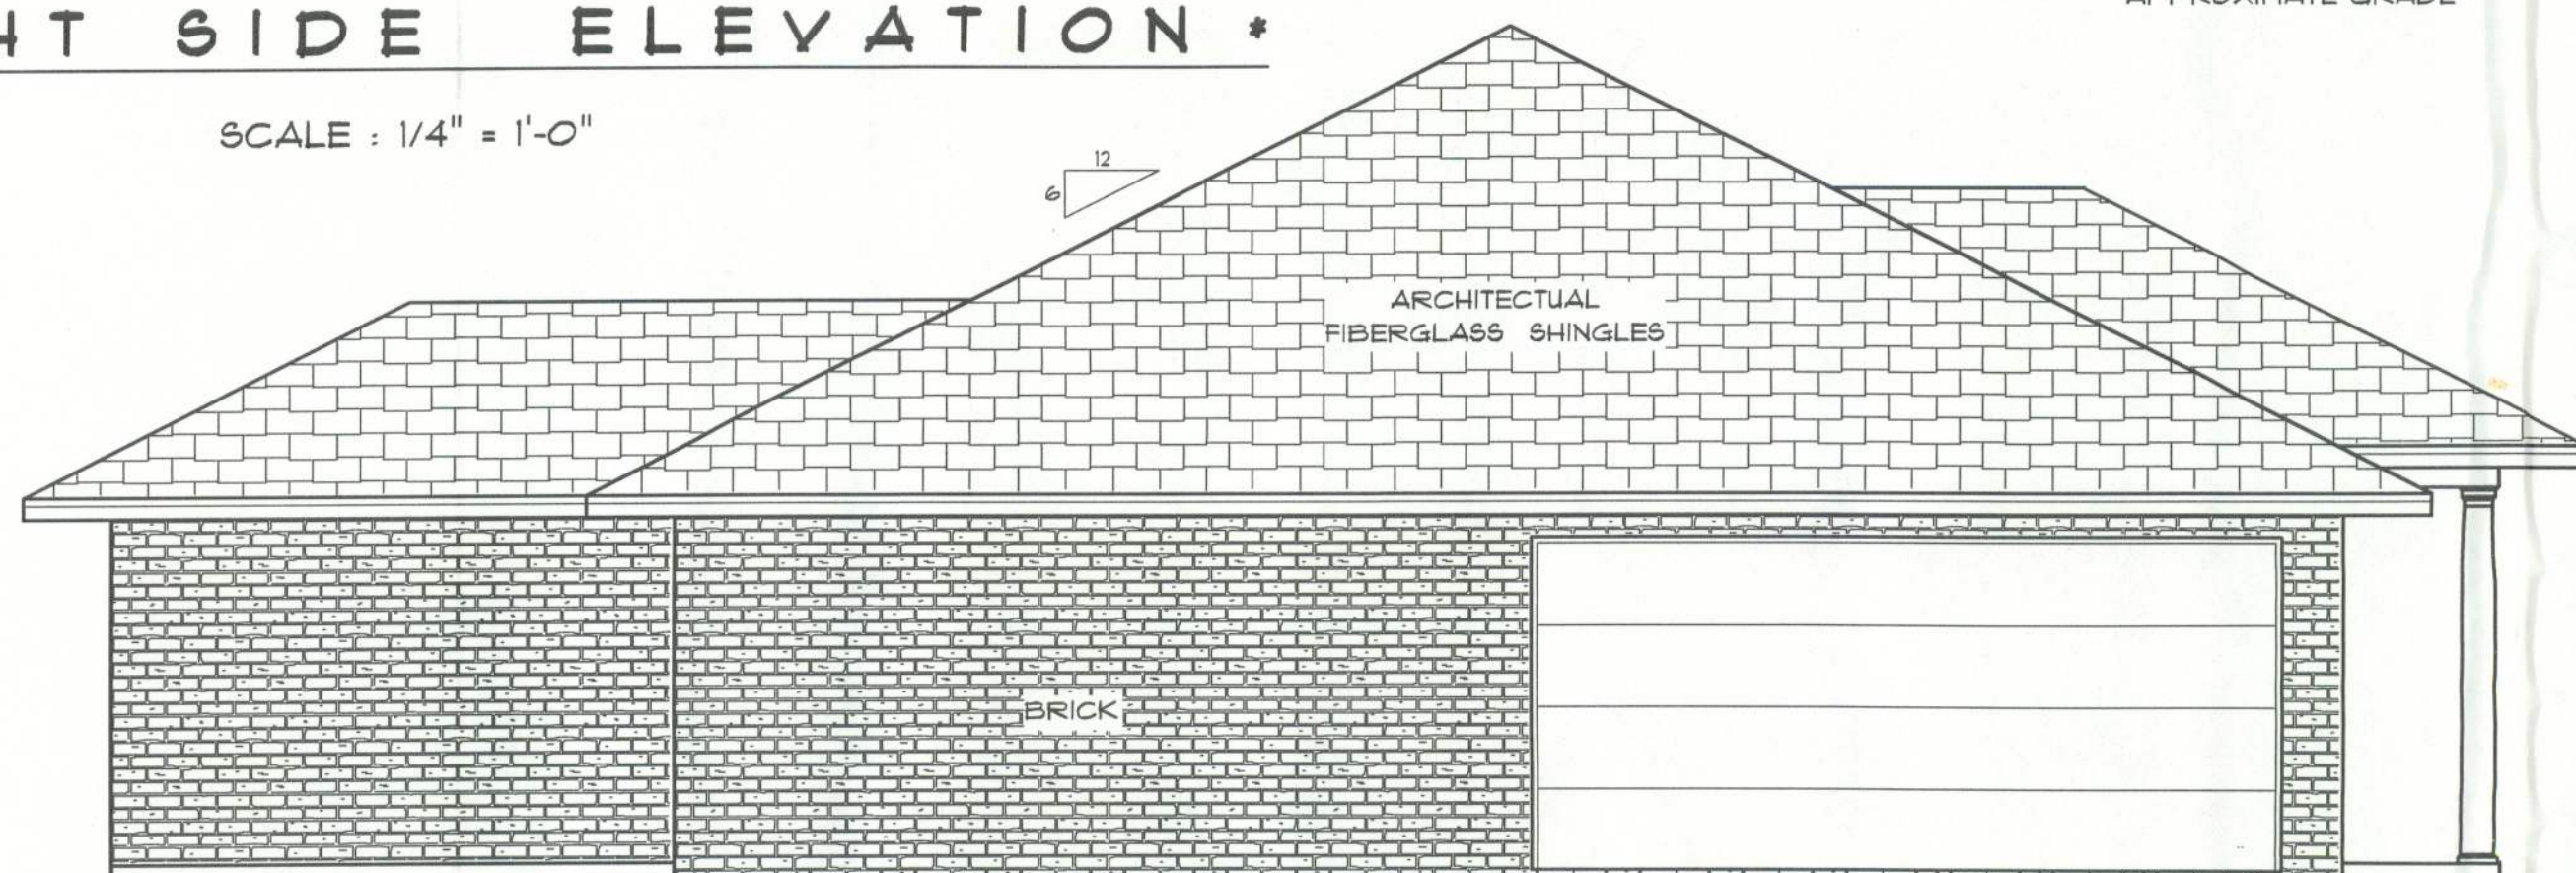

* LEFT SIDE ELEVATION *

SCALE : 1/4" = 1'-0"

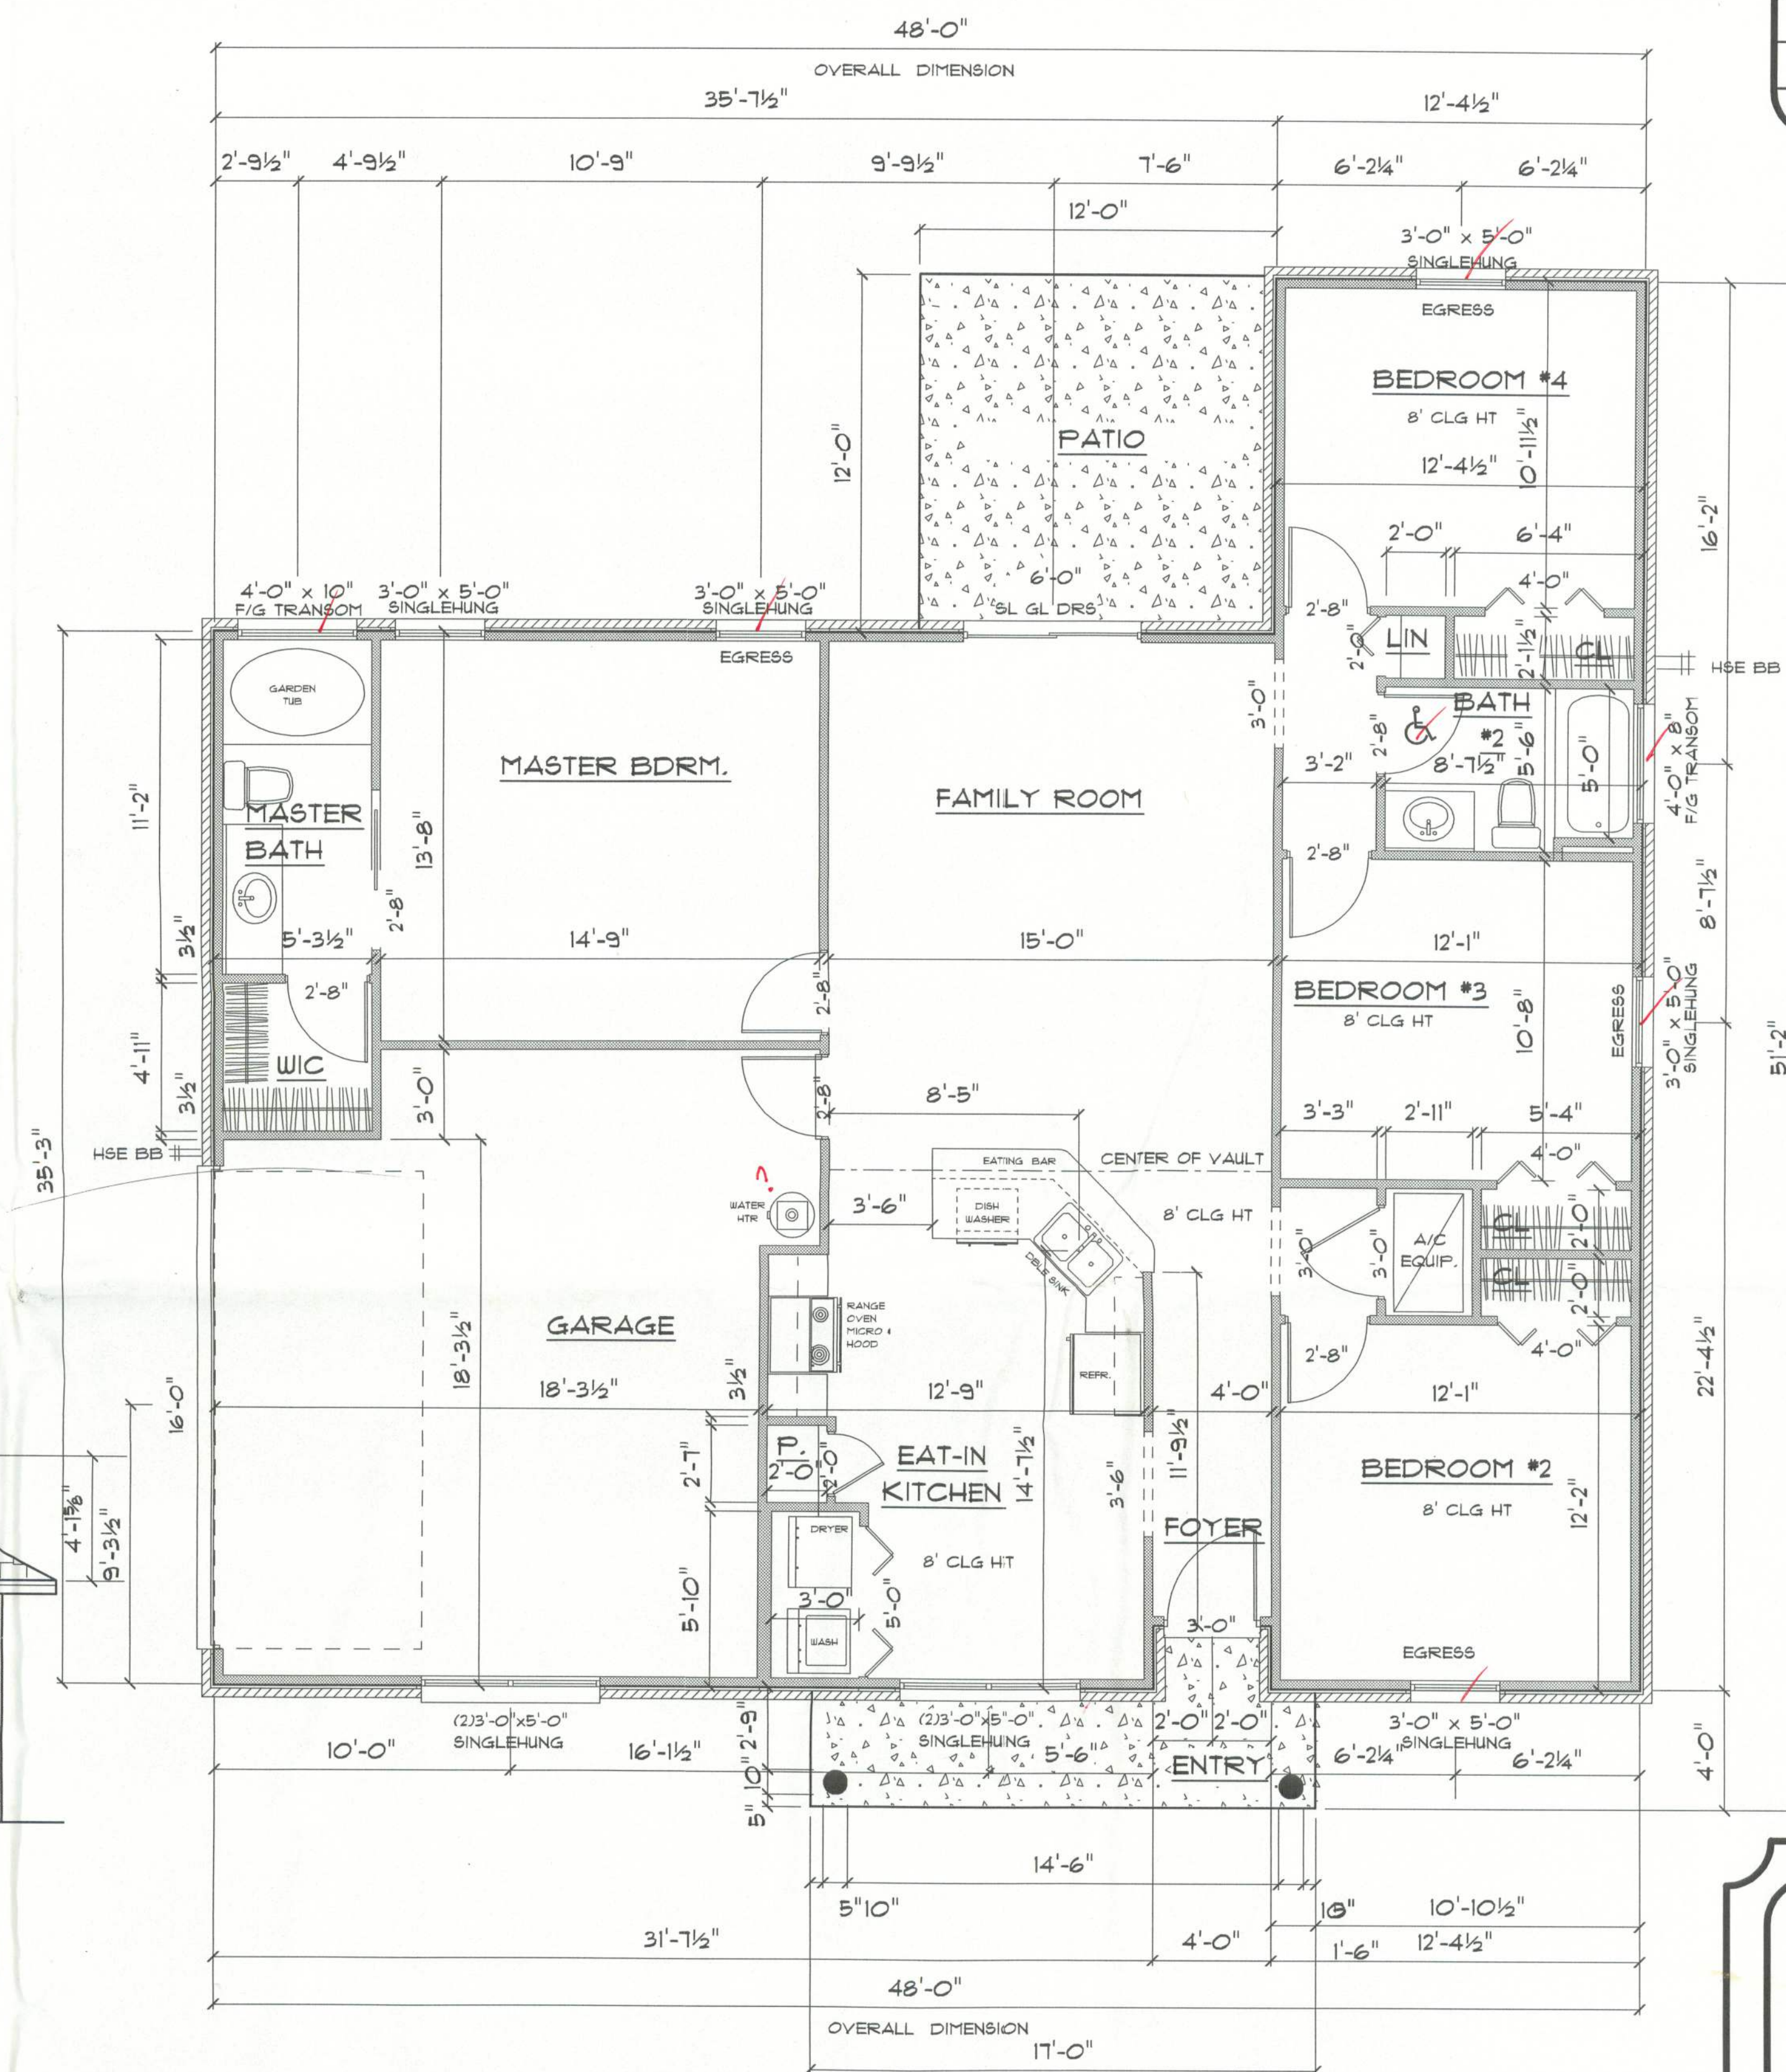

* FLOOR PLAN *

SCALE : 1/4" = 1'-0"

A/C LIVING AREA	= 1430 S.F.
FRONT ENTRY	= 37 S.F.
2-CAR GARAGE & MECH. AREA	= 400 S.F.
TOTAL AREA UNDER ROOF	= 1867 S.F.

REVISIONS

SOFTPLAN
ARCHITECTURAL DESIGN SOFTWARE

OVERALL DIMENSION

THE VICTORIA
LOT #95
EMERALD COVE

LAKE CITY
FLORIDA

Teena M. Ruffo
251 NW Hall of Fame Dr.
Lake City, Florida 32055
Phone: (386) 755 - 9993
Cell: (386) 867 - 1191
Email: easystreet@tani.net

PRINTED DATE:

November 04, 2005

DRAWN BY:

Teena M. Ruffo

CHECKED BY:

DESIGNED BY:

Teena M. Ruffo

FINALS DATE:

JOB NUMBER:

DRAWING NUMBER

A-1

OF 2 SHEETS

OFFICE COPY 23911