



FIREBLOCKING NOTES:


- FIREBLOCKING SHALL BE INSTALLED IN WOOD FRAME CONSTRUCTION IN THE FOLLOWING LOCATIONS:
1. IN CONCEALED SPACES OF STUD WALLS AND PARTITIONS INCLUDING FURRED SPACES AT CEILING AND FLOOR LEVELS.
 2. AT ALL INTERCONNECTIONS BETWEEN CONCEALED VERTICAL AND HORIZONTAL SPACES SUCH AS OCCUR AT SOFFITS, DROP CEILINGS, COVE CEILINGS, ETC.
 3. IN CONCEALED SPACES BETWEEN STAIR STRINGERS AT THE TOP AND BOTTOM OF THE RUN.
 4. AT OPENINGS AROUND VENTS, PIPES, DUCTS, CHIMNEYS AND FIREPLACES AT CEILING AND FLOOR LEVELS WITH PYRO PANEL MULTIFLEX SEALANT.
 5. AT ALL INTERCONNECTIONS BETWEEN CONCEALED VERTICAL STUD WALL OR PARTITION SPACES AND CONCEALED SPACES CREATED BY AN ASSEMBLY OF FLOOR JOISTS. FIREBLOCKING SHALL BE PROVIDED FOR THE FULL DEPTH OF THE JOISTS THE ENDS AND OVER THE SUPPORTS.

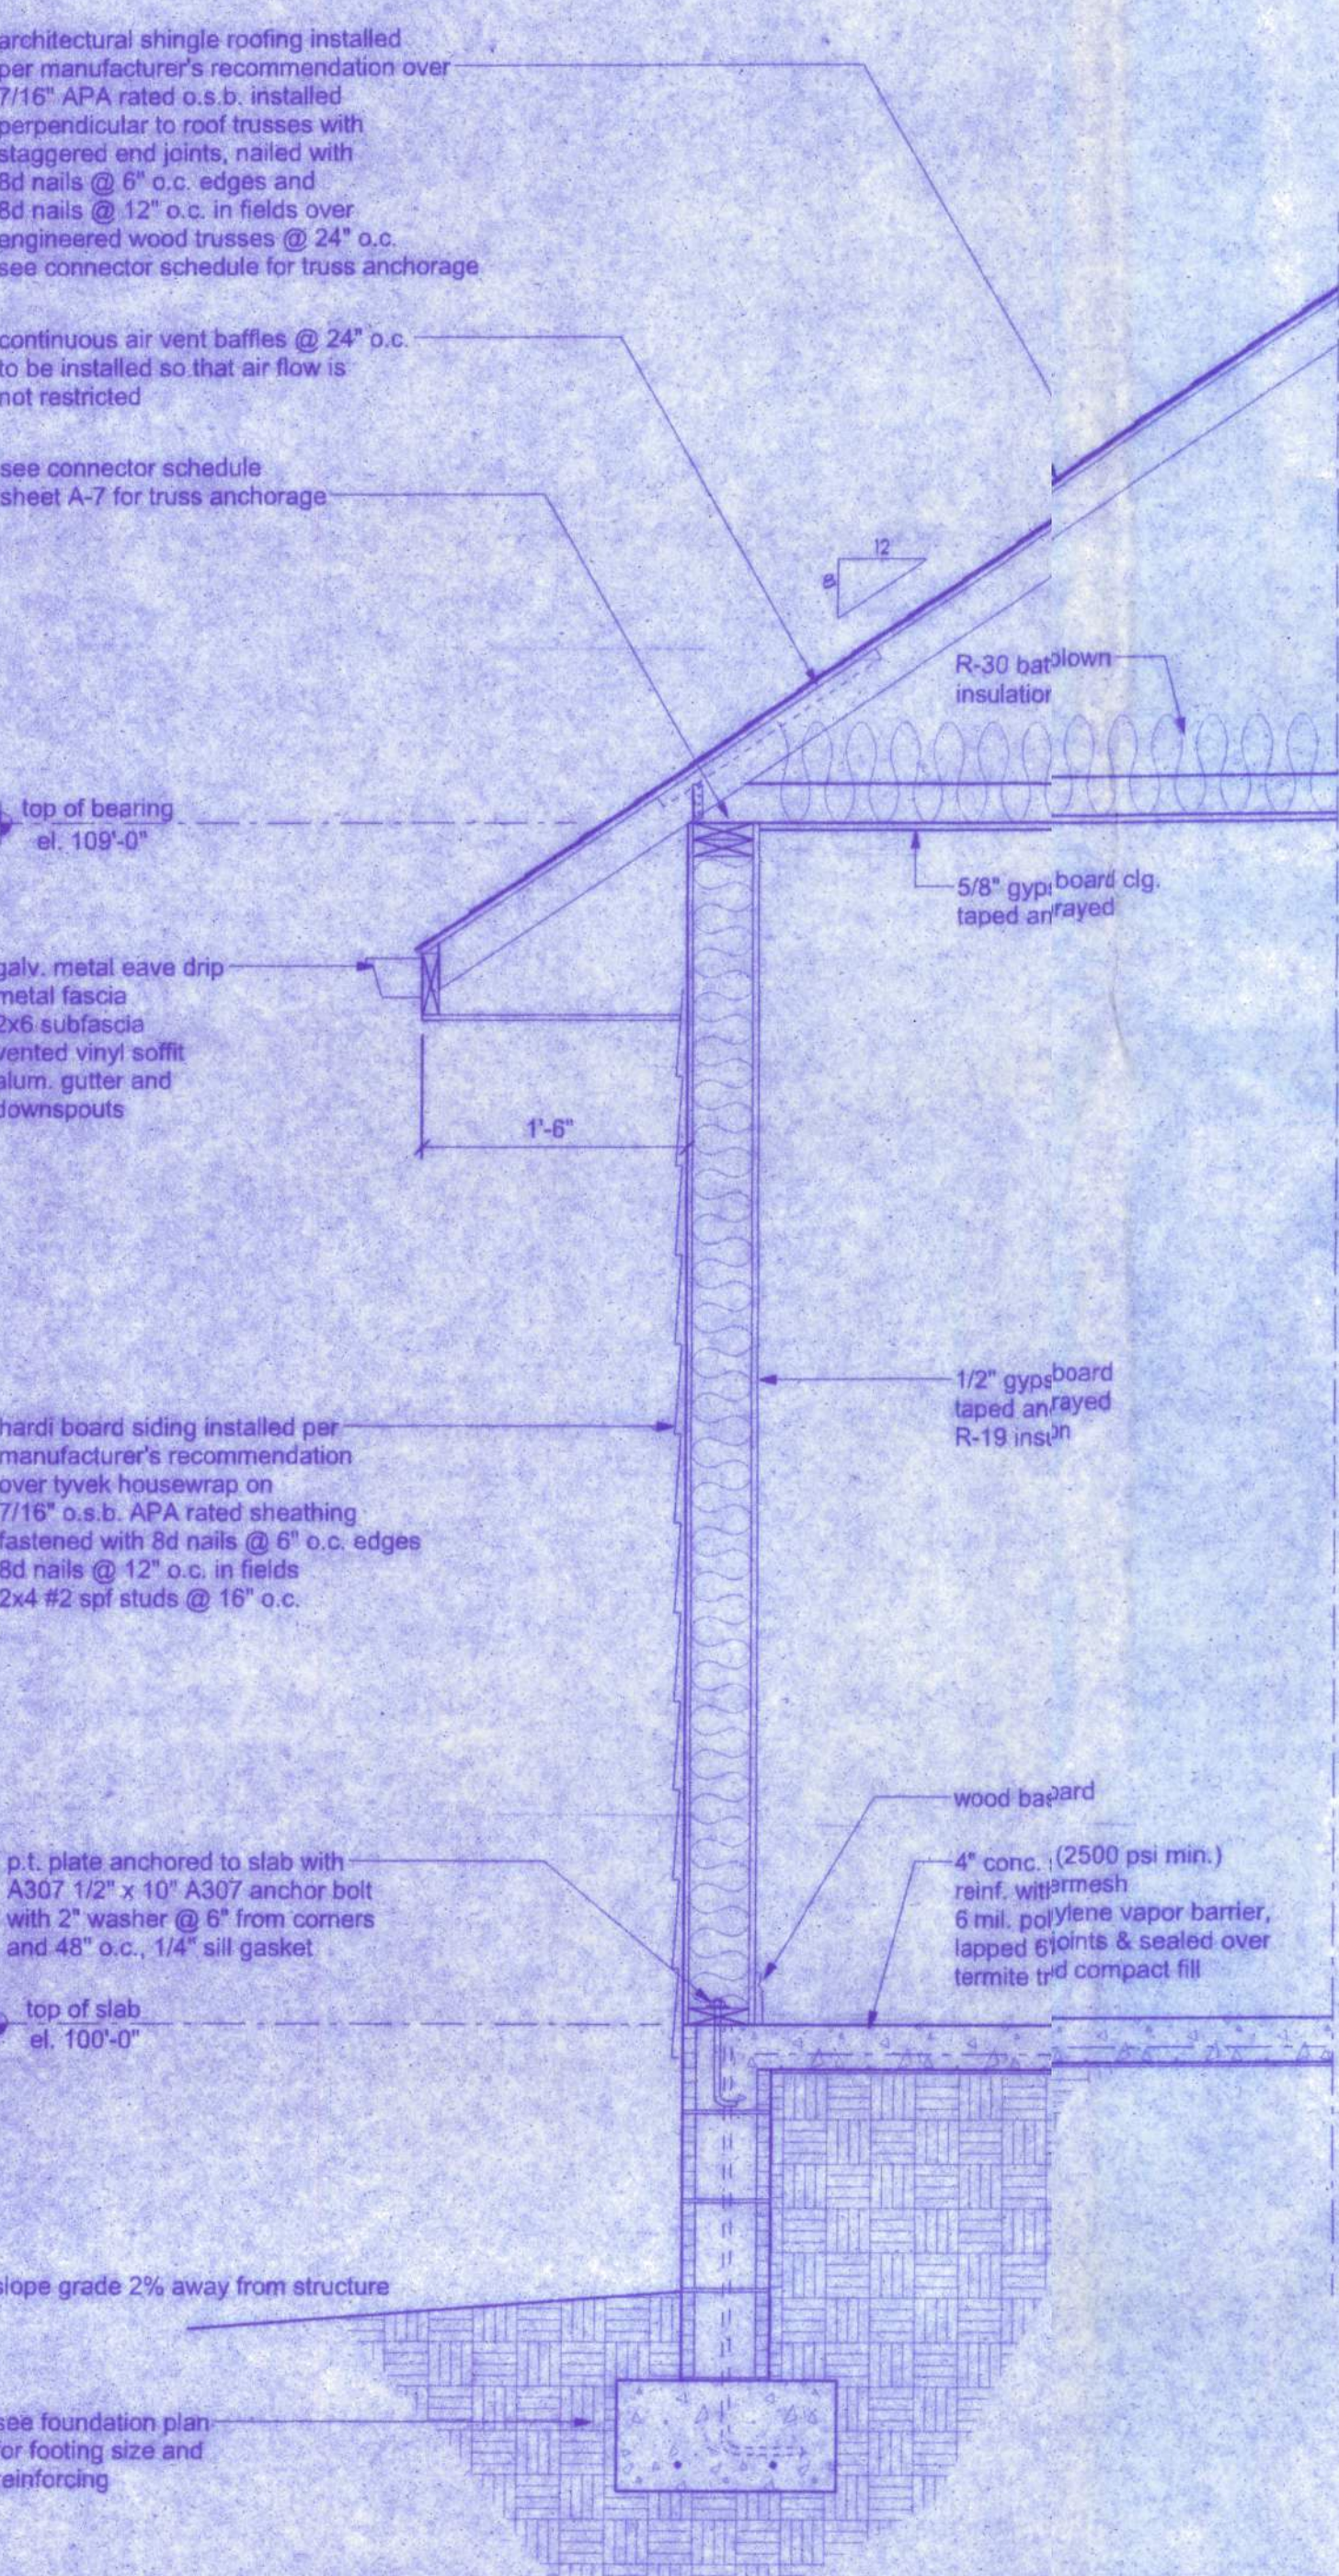

TYPICAL 2x6 WALL SECTION
SCALE: 3/4" = 1'-0"

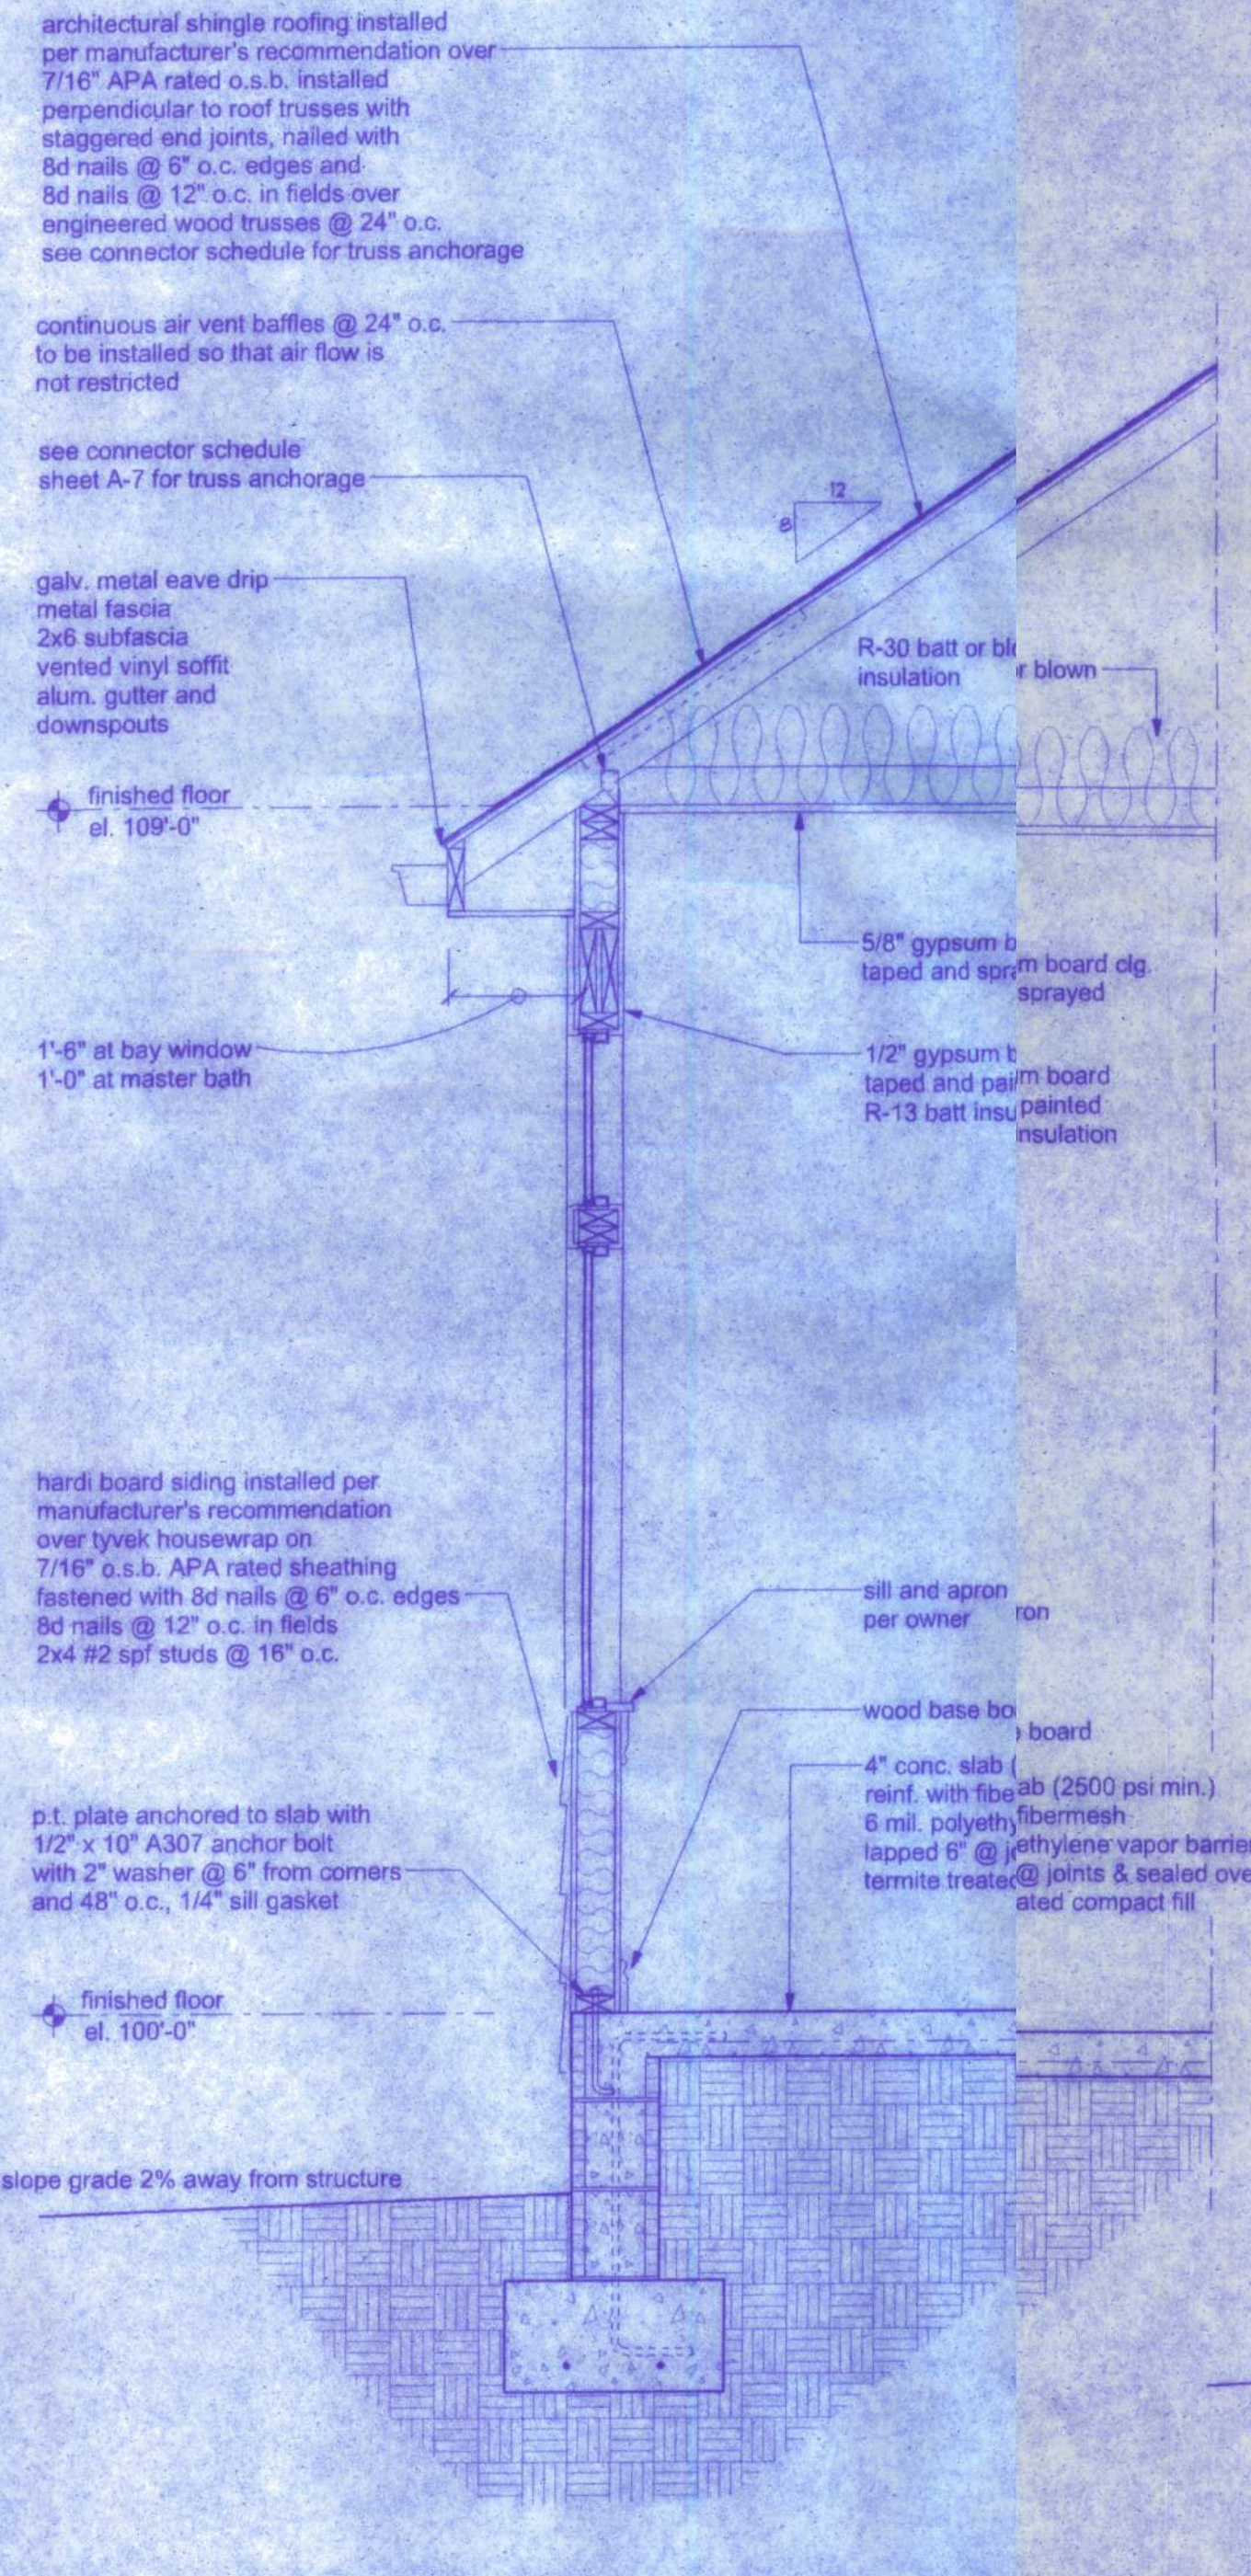

TYPICAL 2x4 WALL SECTION
SCALE: 3/4" = 1'-0"

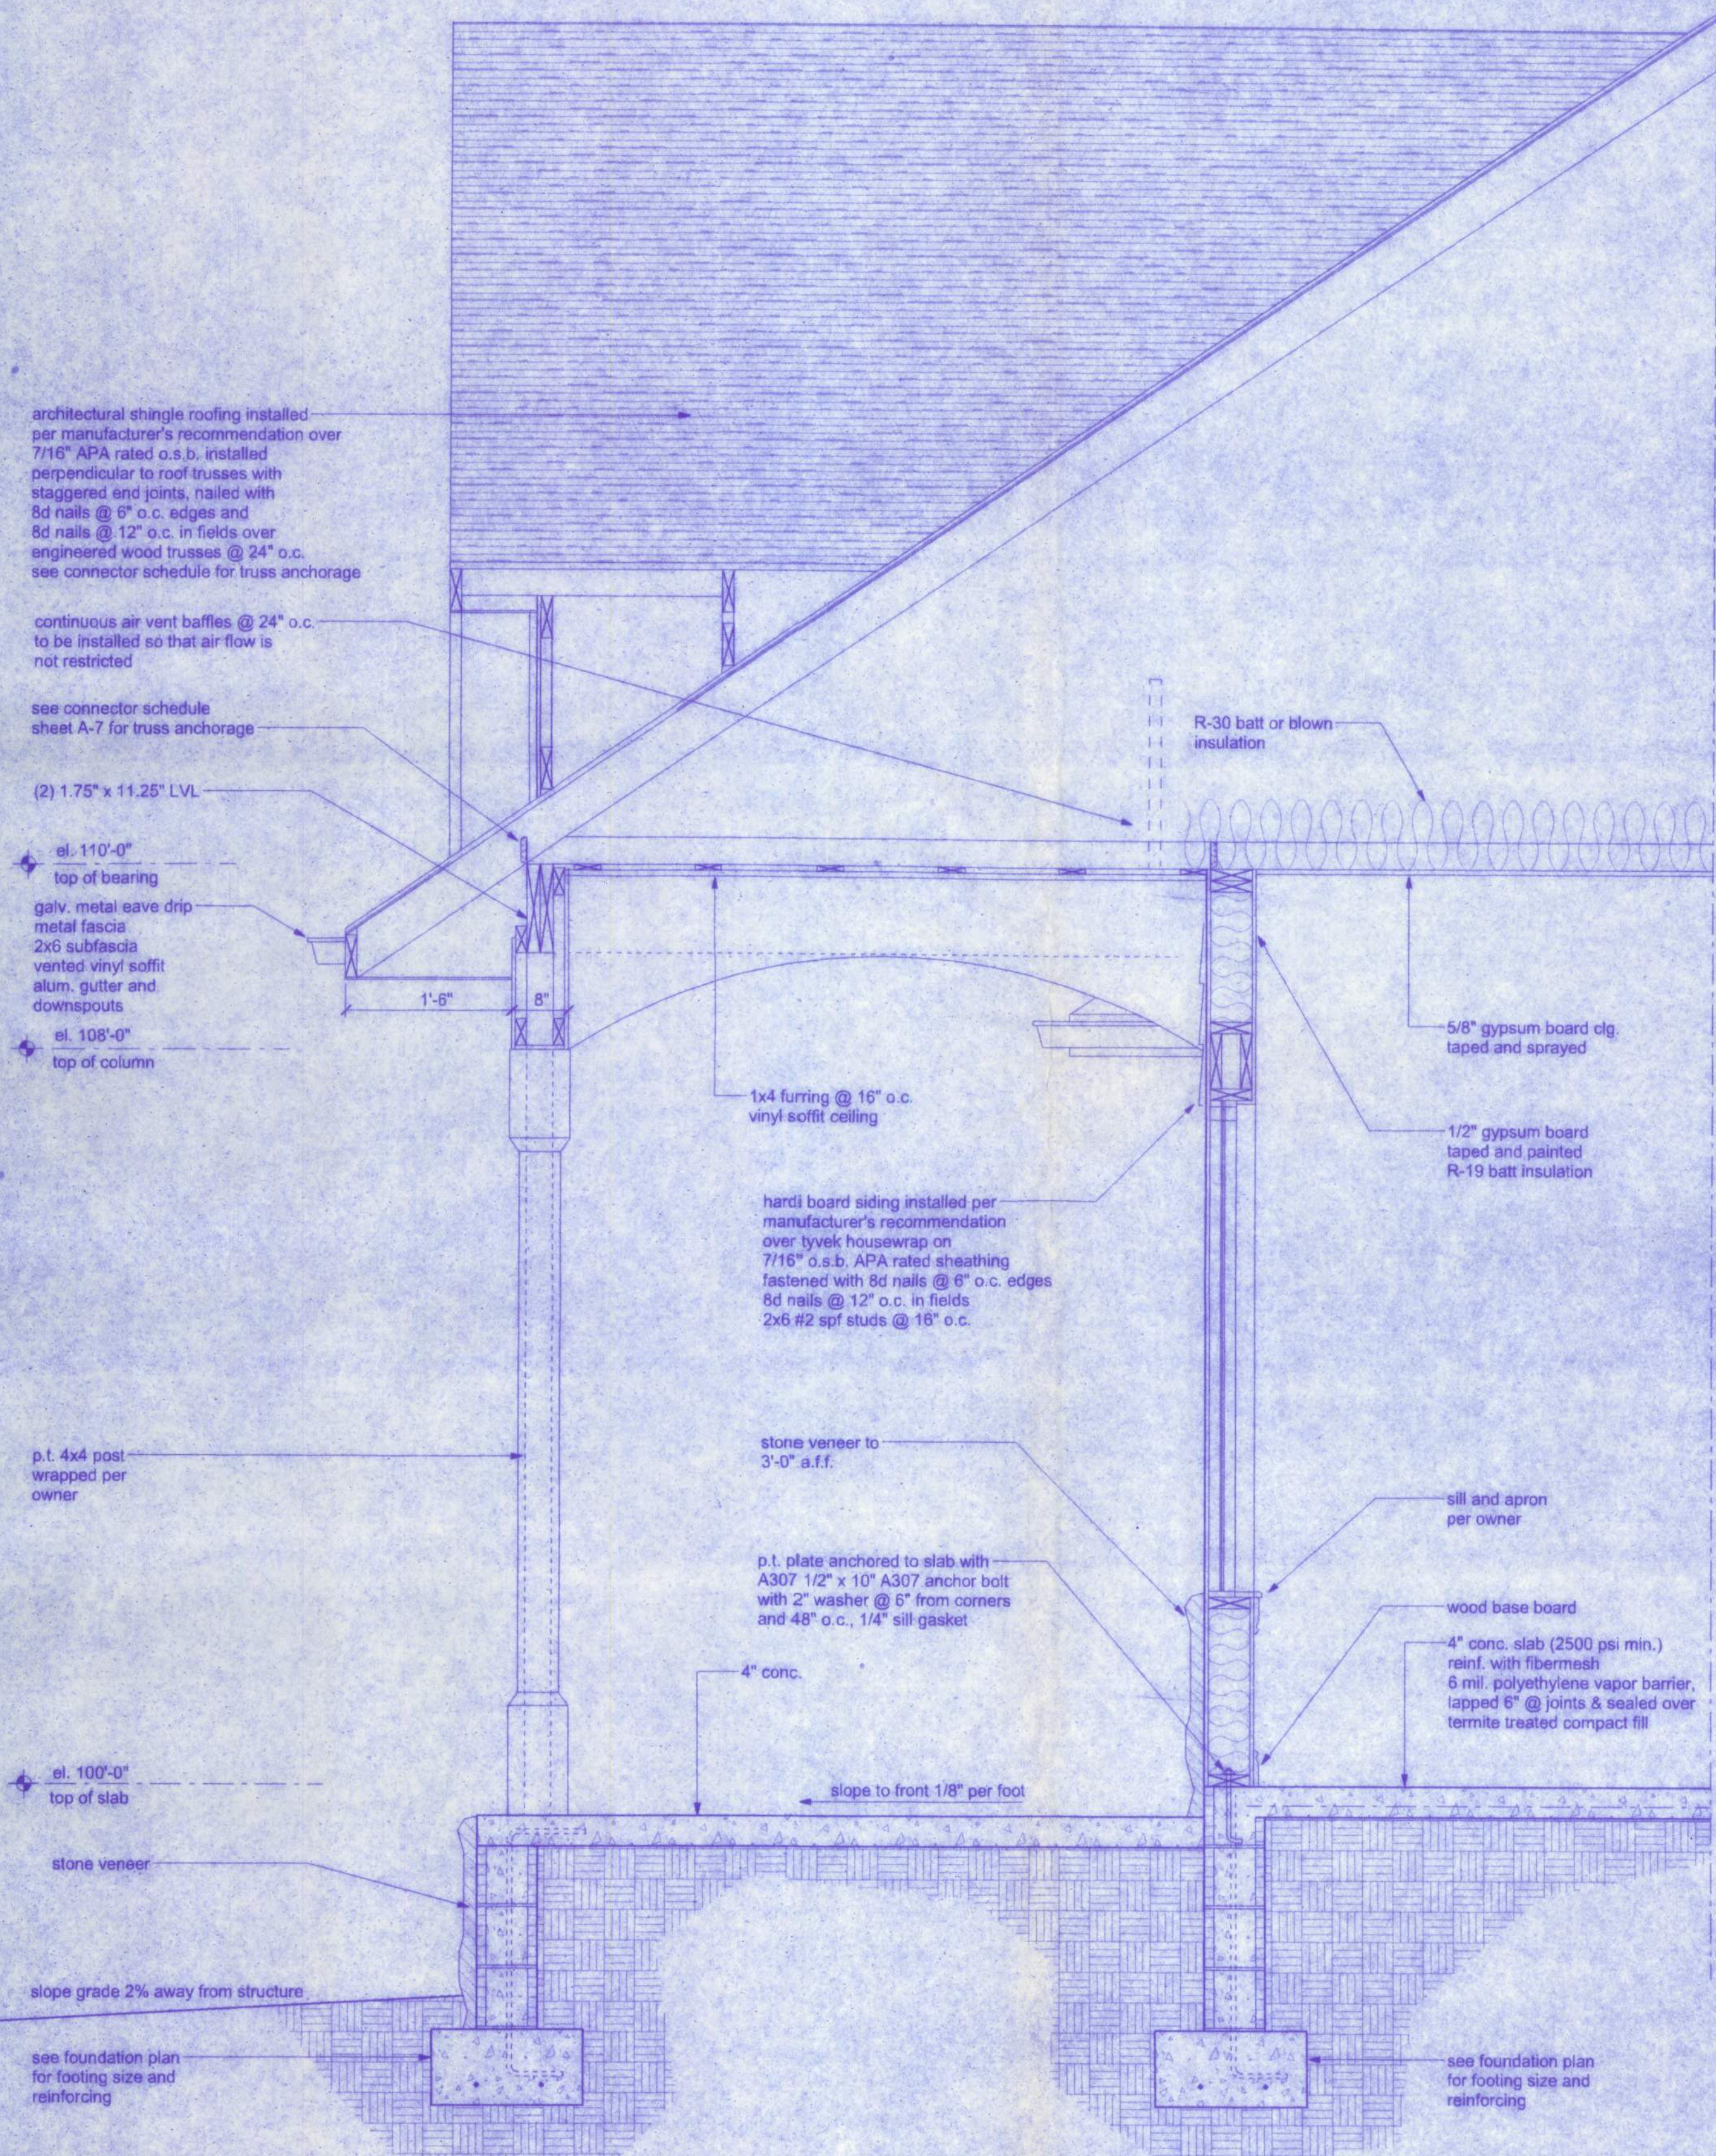

TYPICAL WALL SECTION @ FRONT PORCH
SCALE: 3/4" = 1'-0"

William H. Freeman
2/25/10
P.E. # 938001

HARRISON RESIDENCE

128 SW NASSAU ST.
LAKE CITY, FL 32055
(386) 758-4209

CERTIFICATE OF AUTHORIZATION # 00009701

Freeman Design Group inc.

DATE: 2/25/10
DRAWN BY: W.H.F.
APPROVED: W.H.F.

REVISIONS

SHEET: A-9
OF: 13

PROJECT NO.: 10.R008