


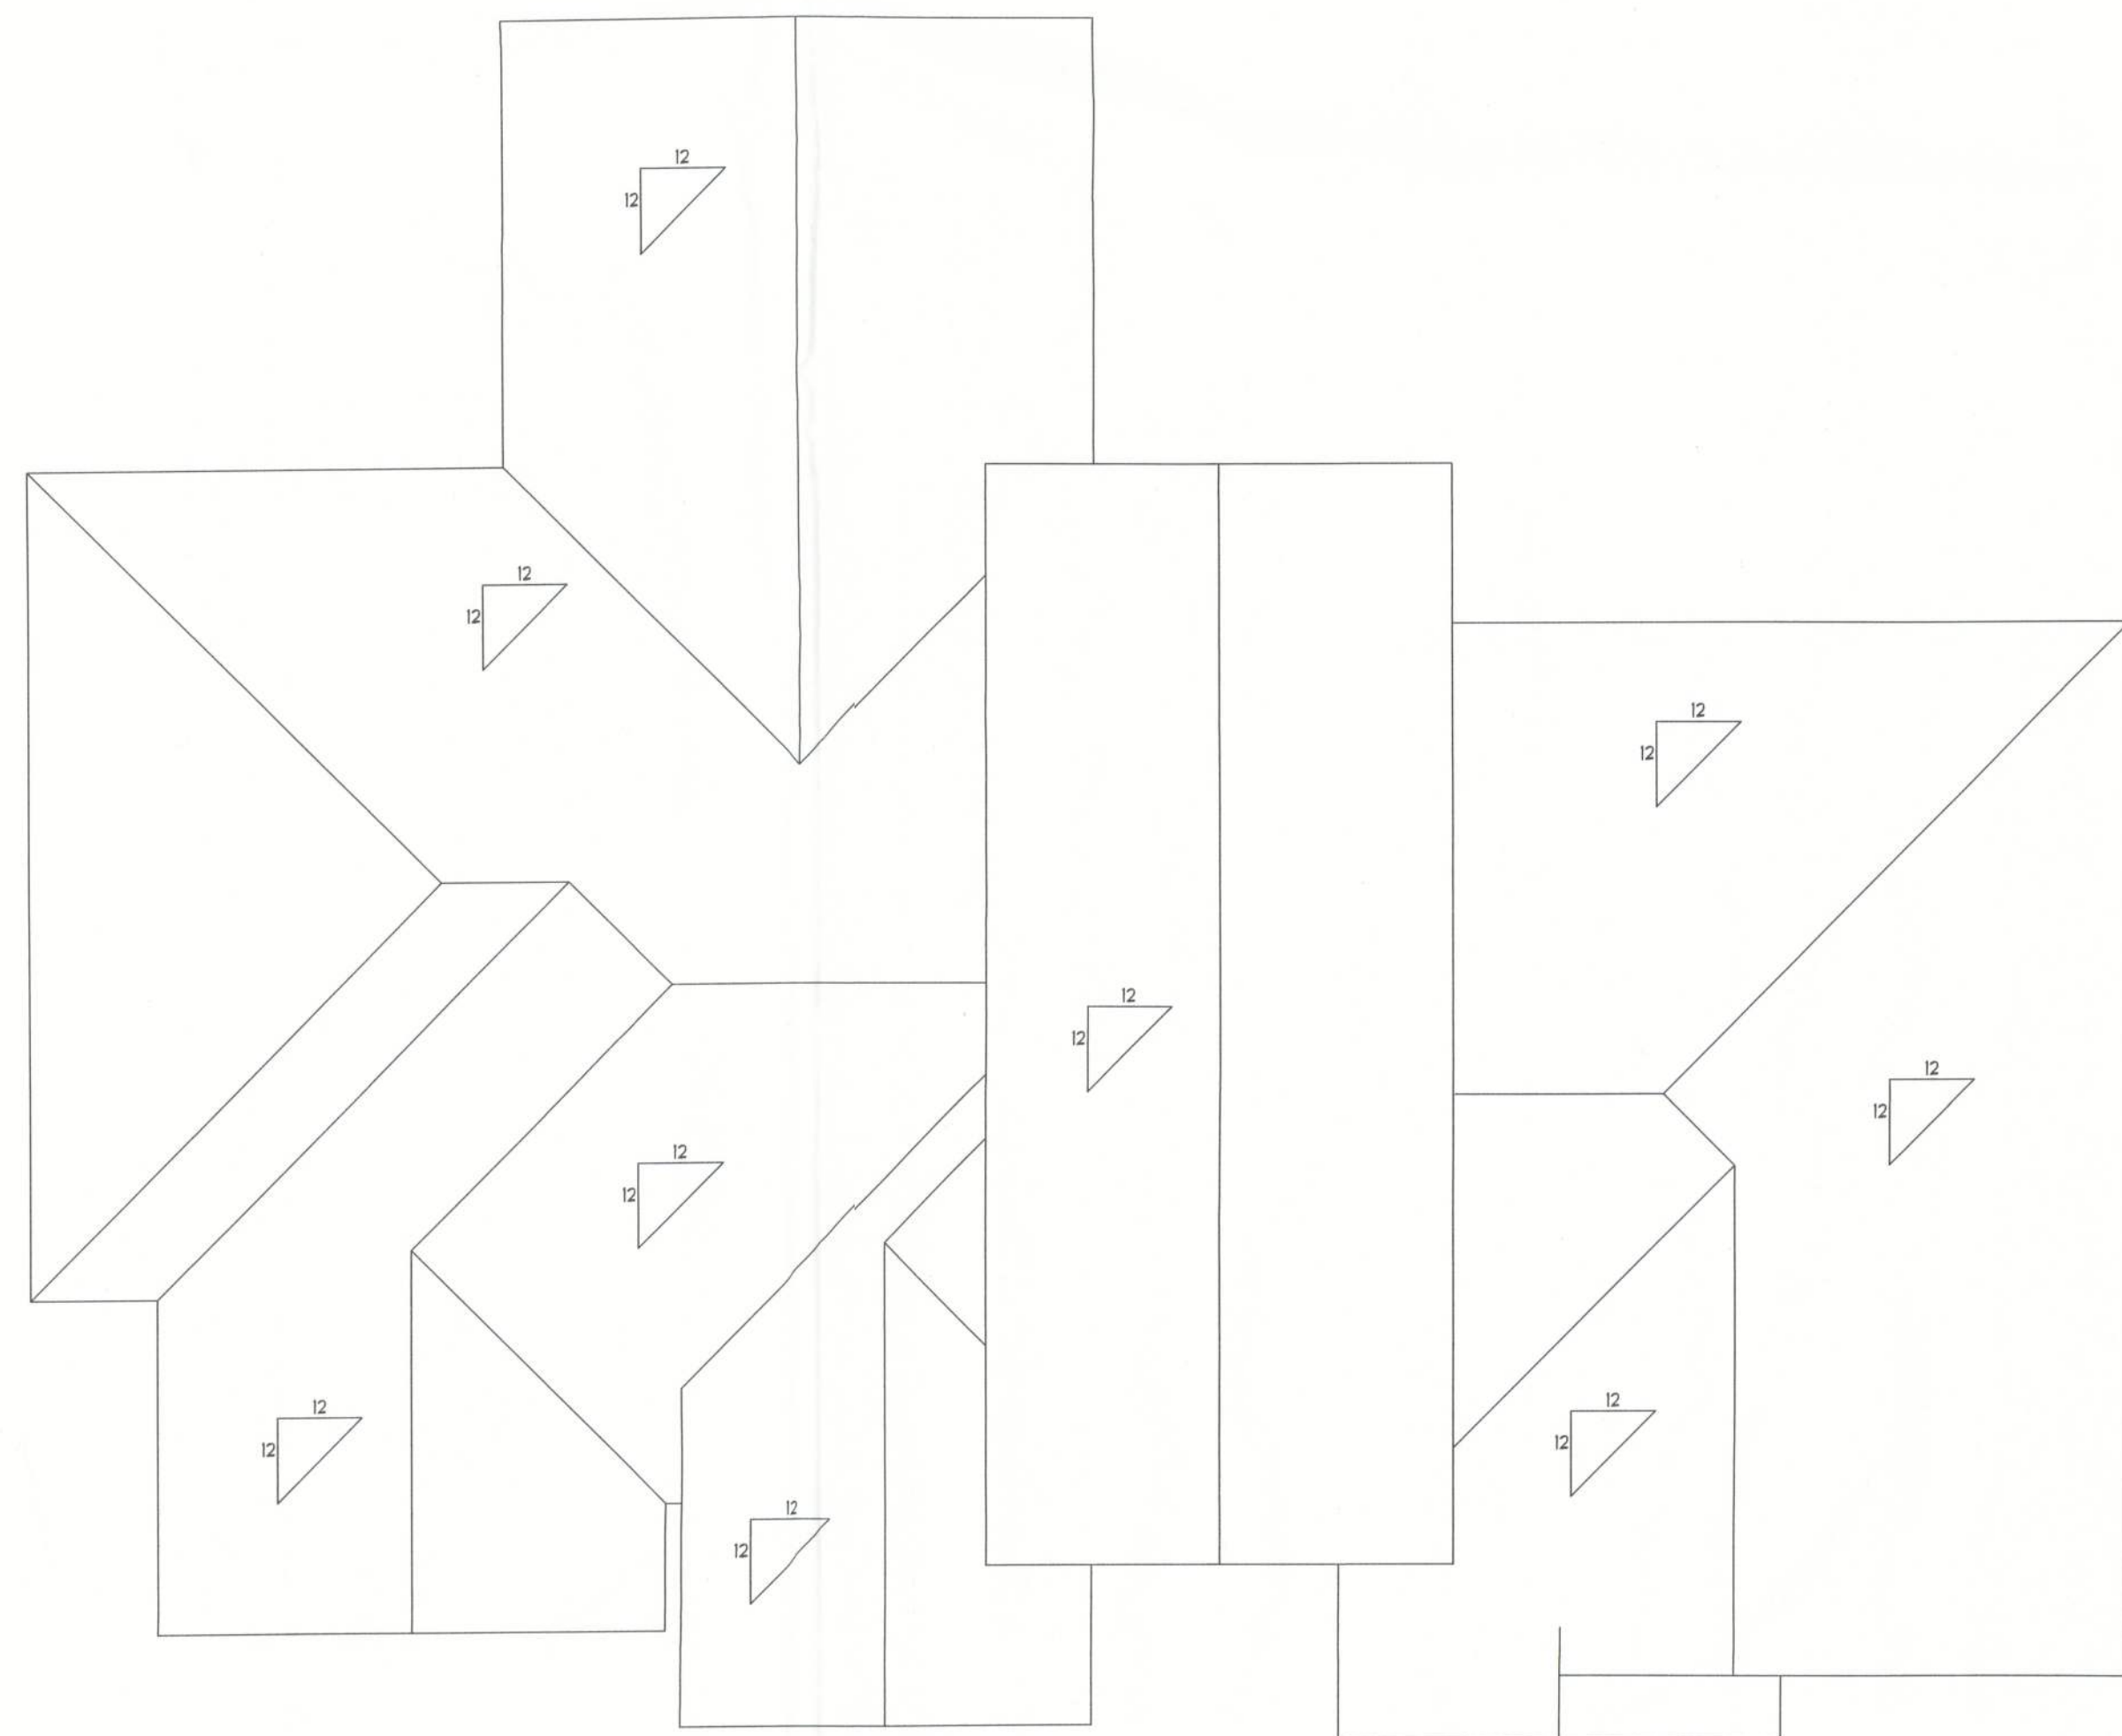

2ND FLOOR PLAN
SCALE: 1/4" = 1'-0"
3/16" = 1'-0"

FIRST IMPRESSIONS
ARCHITECTURAL DESIGN, LLC
DESIGNER: BRIAN CRAWFORD
PHONE: (366) 755-8887

OF 4 SHEETS