


**STATE OF FLORIDA DEPARTMENT OF HEALTH**  
**APPLICATION FOR CONSTRUCTION PERMIT**

## PART II SITE PLAN

PERMIT APPLICATION NUMBER 12-0419

APPLICANT: BOHLMANN

SCALE: 1:635

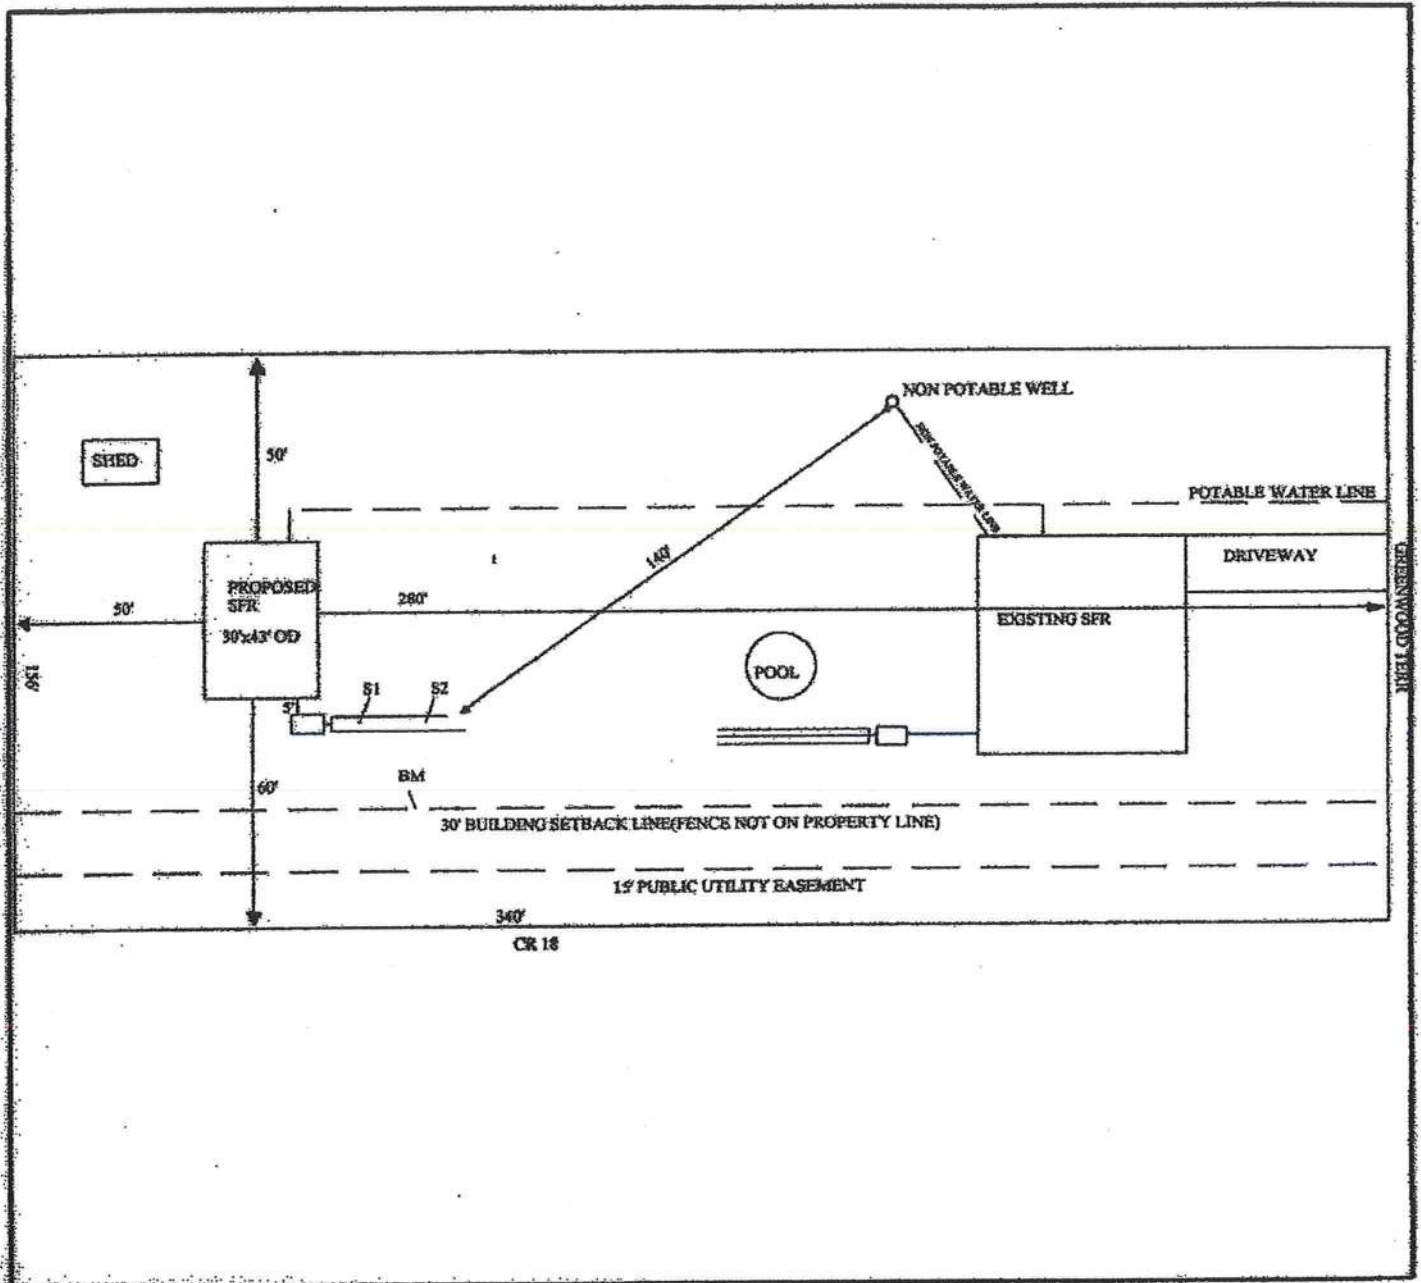

## NOTES:

SITE PLAN SUBMITTED BY: Elliot Bronson RELEASED 9-25-12  
ELLIOT BRONSON 11-1789

PLAN APPROVED

**NOT APPROVED**

DATE 10-11-2

BY: Sally Ford Env Health Director

COUNTY HEALTH DEPARTMENT  
**Columbia CHD**