

SITE PLAN
Mobile Home Replacement

Scale 1"=40'

649 SE APRIL LANE
LAKE CITY, FL 32025
PR # 35-4S-17-09030-086 (47199)

ACRES: 0.94 AC

OWNER INFO:
DOVER BOBBY

SCOPE:


Install Replacement mobile home
2025 Champion 24 x 44'
2 bedroom / 2 bath

Flood Zone X

Zoning A-3

Note: No Surface Water on property
or within 75' of property lines
No swales, ditches,
canals, etc on property
or neighboring properties
No neighboring wells within
75' of property line

→ = DRAINAGE

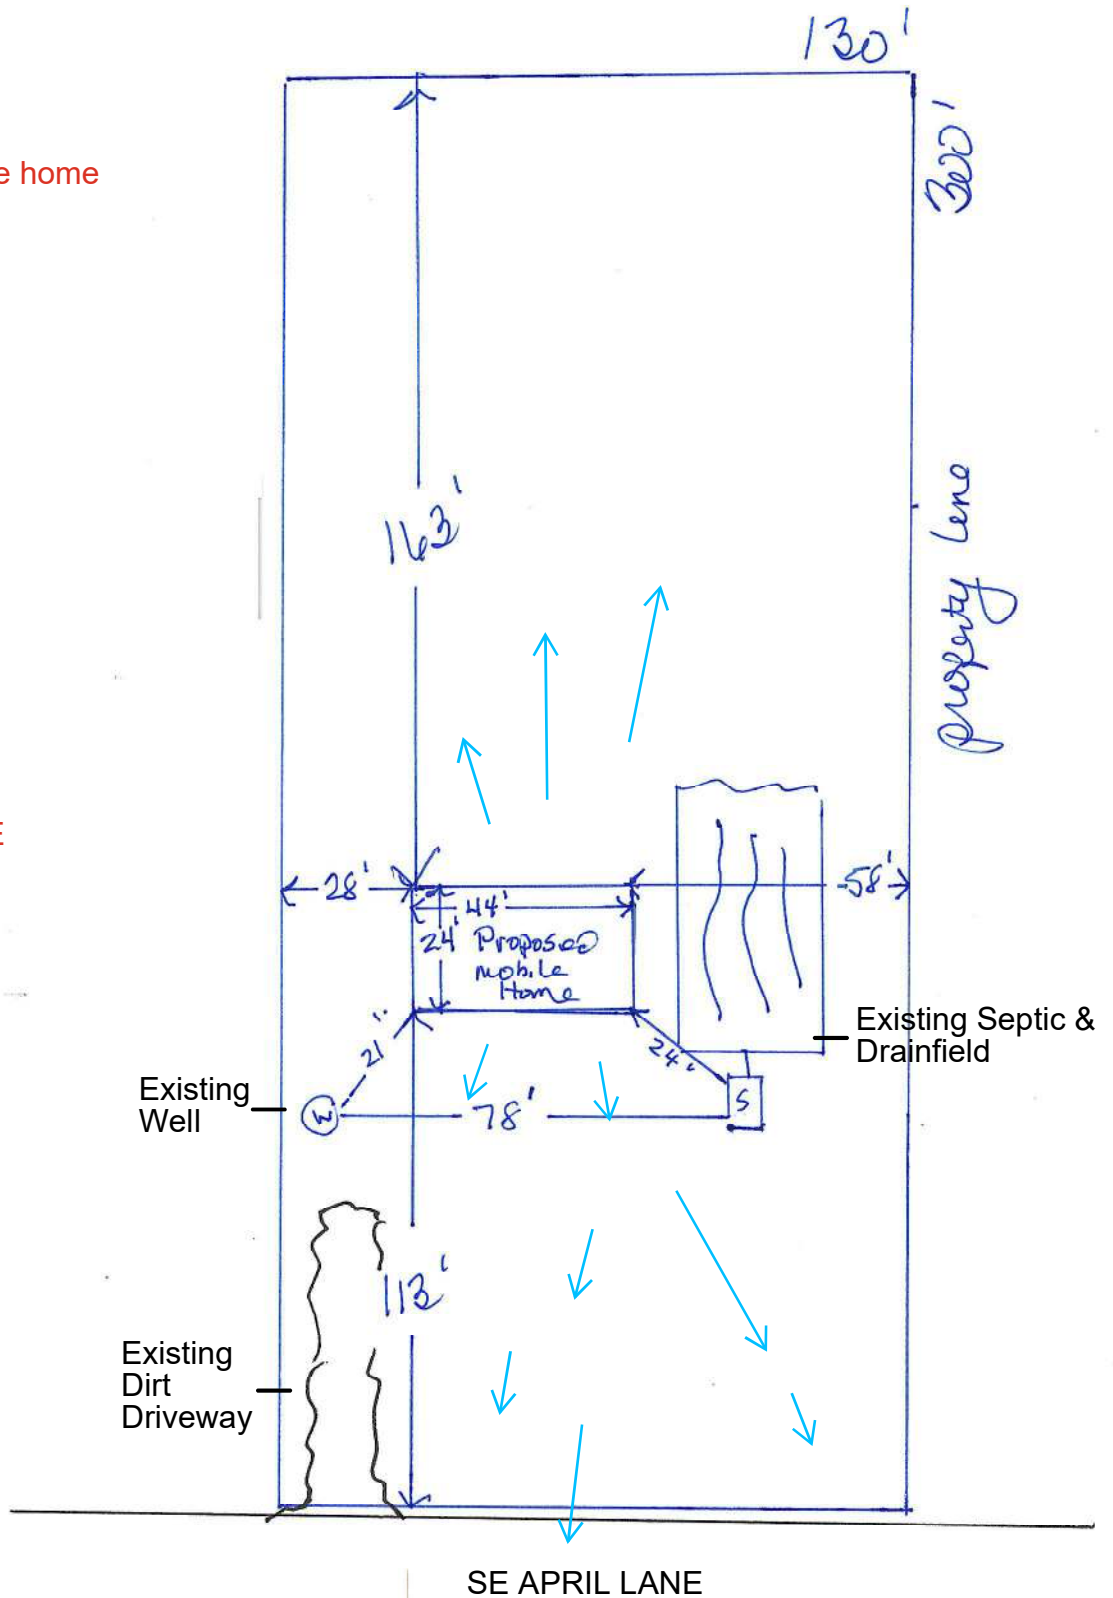

Christina Cantrell