


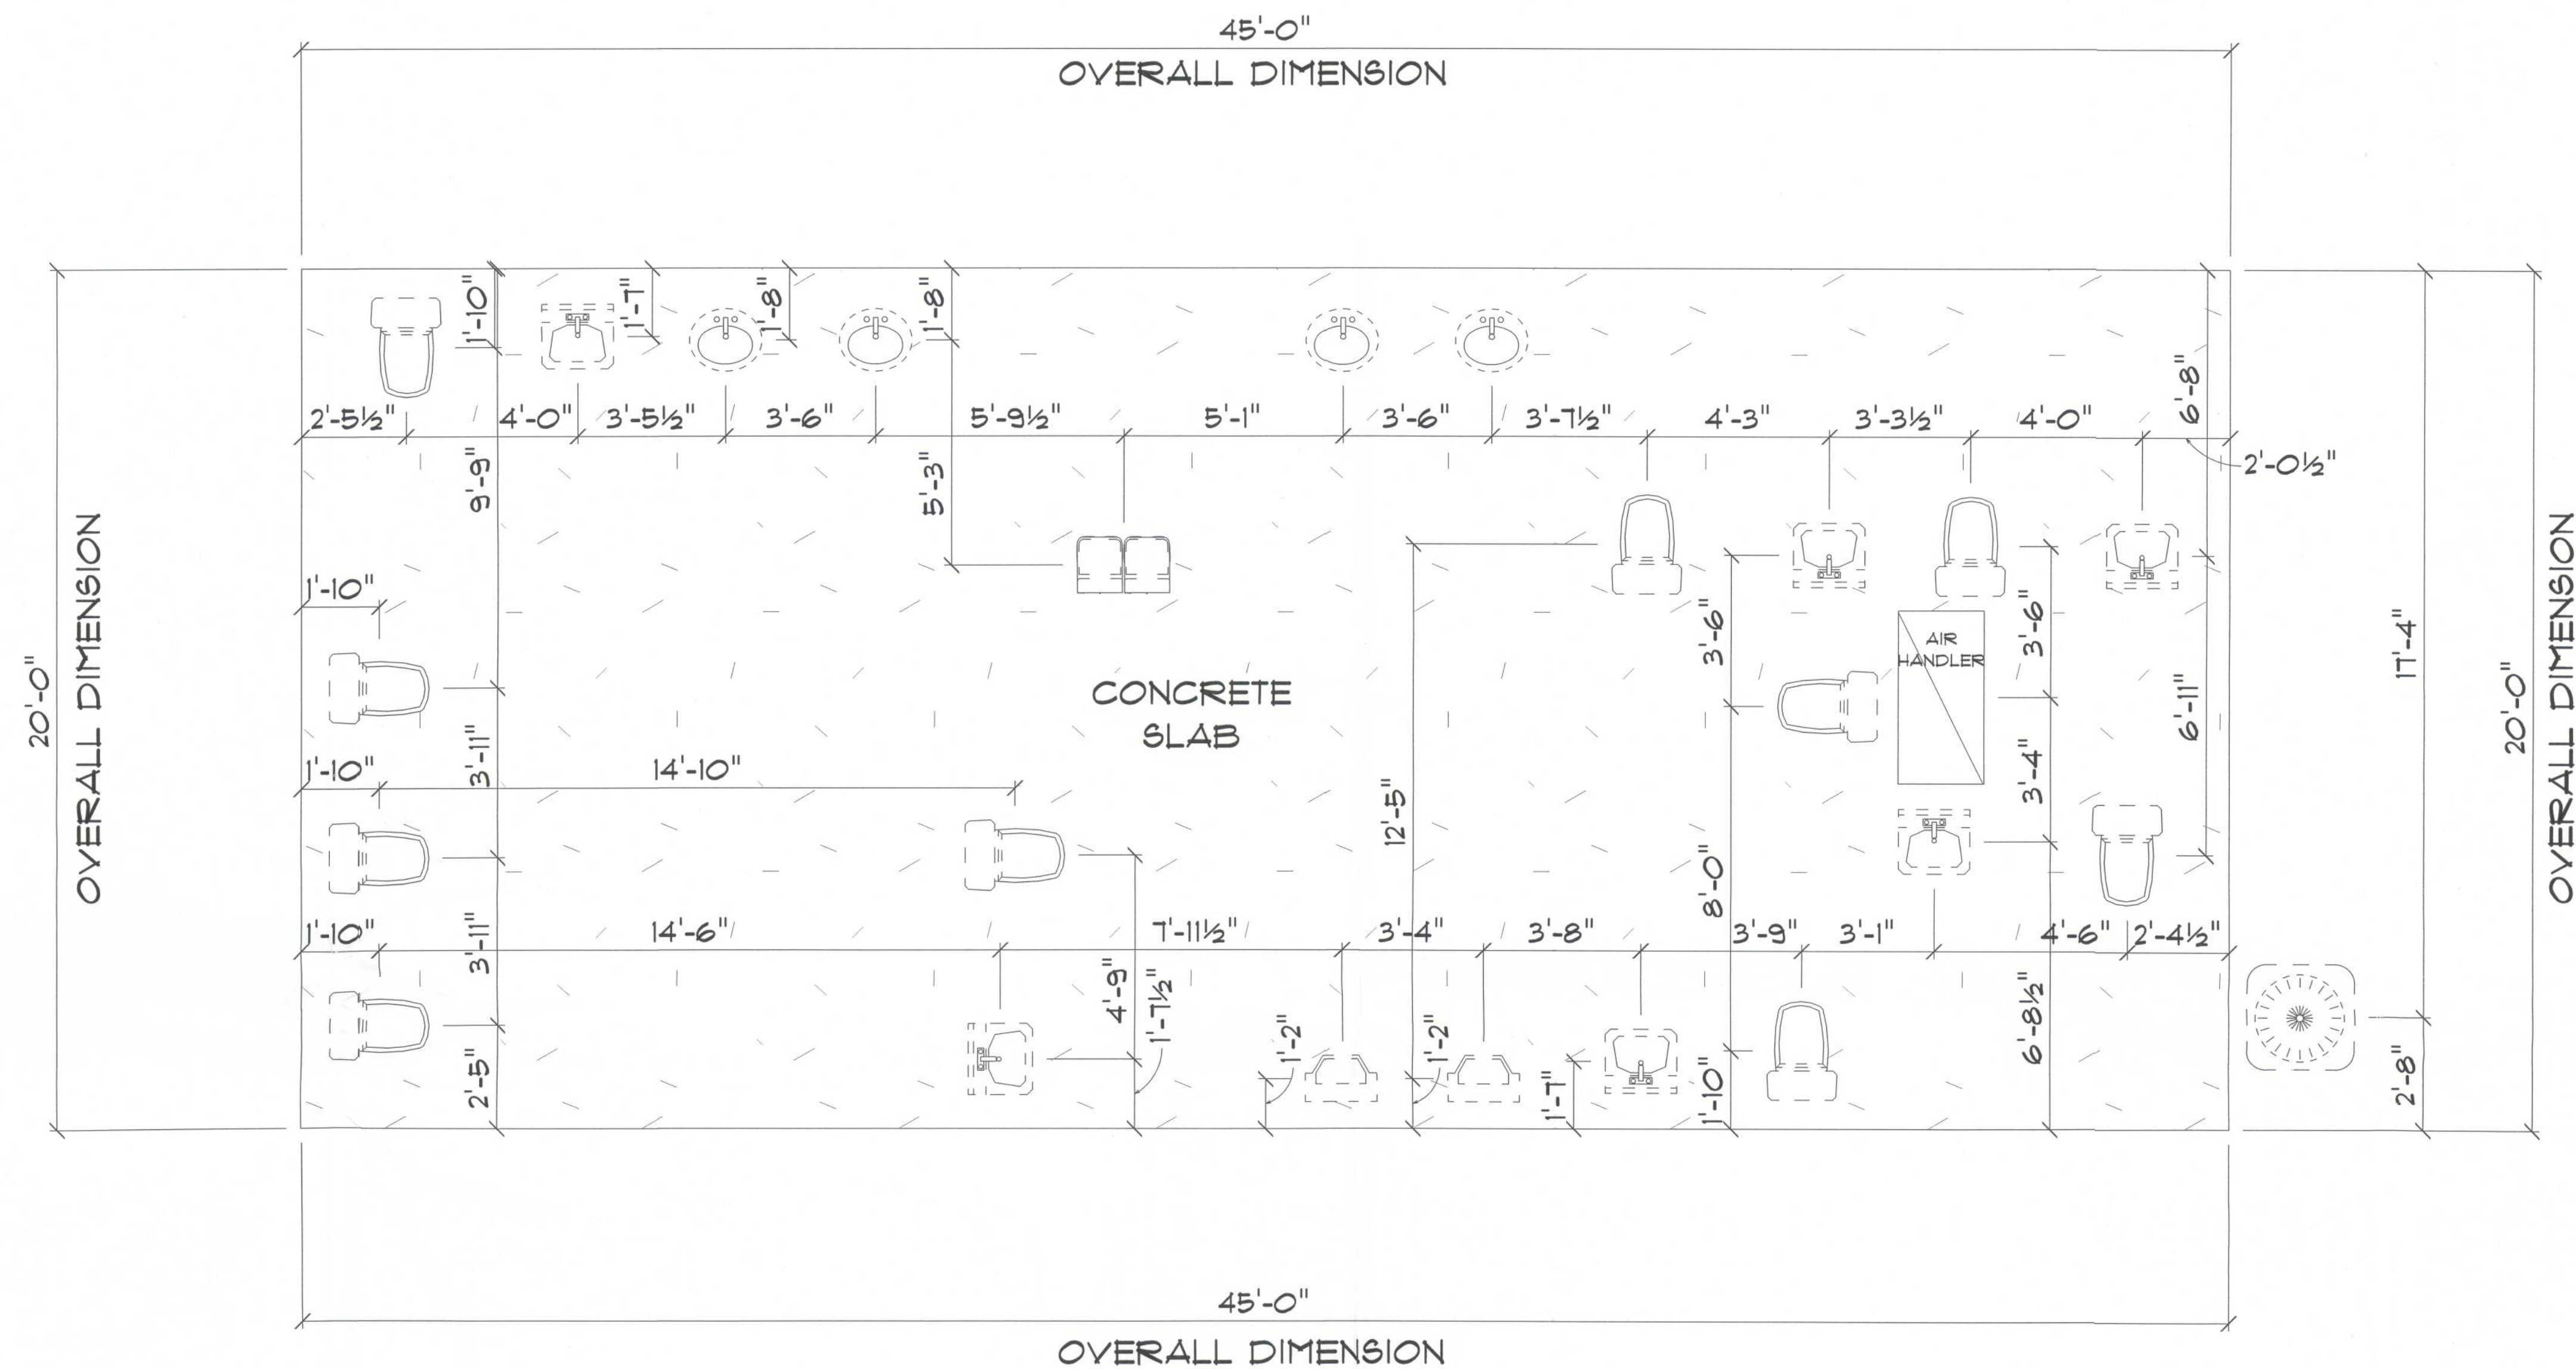

* PLUMBING &
* FOUNDATION PLAN *

SCALE : 3/8" = 1'-0"

IMPORTANT NOTE:

1. IT IS THE BUILDERS RESPONSIBILITY TO VERIFY ALL GEOMETRY AND DIMENSIONS BEFORE ORDERING ANY MATERIALS OR BEGINNING CONSTRUCTION.
2. THESE PLANS ARE FOR LAYOUT AND DESIGN PURPOSES ONLY ALL STRUCTURAL NOTES AND DETAILS TO BE PROVIDED BY AN ENGINEER.

EXISTING BUILDING RENOVATIONS FOR:
KINGDOM CULTURE ACADEMY
COLUMBIA COUNTY, FLORIDA

RIDGEPOINT DESIGN
RIDGEPOINTDESIGN@GMAIL.COM | 386-288-1888

JOINT VENTURED WITH

N3
NICHOLAS
PAUL
GEISLER
ARCHITECT
NCARB Certified
1759 NW Brown Rd.
Lake City, FL 32055

SHEET NUMBER

A.9

OF 9 SHEETS

AR0007005
12-11-24
12-11-24