


PRODUCT CODE	QUANTITY	SIZE	MANUFACTURER
3068 INS WITH (2) SIDELITES	1	60" x 80"	TBS
5026 ARCH'D FGT	1	60" x 30"	TBS
16x7 OHD	1	16'-0" x 7'-0"	TBS
3050 SH	4	36" x 60"	TBS
2 - 3050 SH	3	12" x 60"	TBS
3060 ARCHTOP	2	36" x 12"	TBS
4010 F.G.T.	1	48" x 12"	TBS
3050 EYEBROW	3	36" x 60"	TBS
48x48 GB	1	48" x 48"	TBS
2-2668 FRENCH	1	60" x 80"	TBS
2-3068 FRENCH	1	72" x 80"	TBS
3018 FGT	4	36" x 18"	TBS

NOTE:
SEE ATTACHED MANUFACTURER'S SPECIFICATIONS ON
WINDOWS AND DOORS

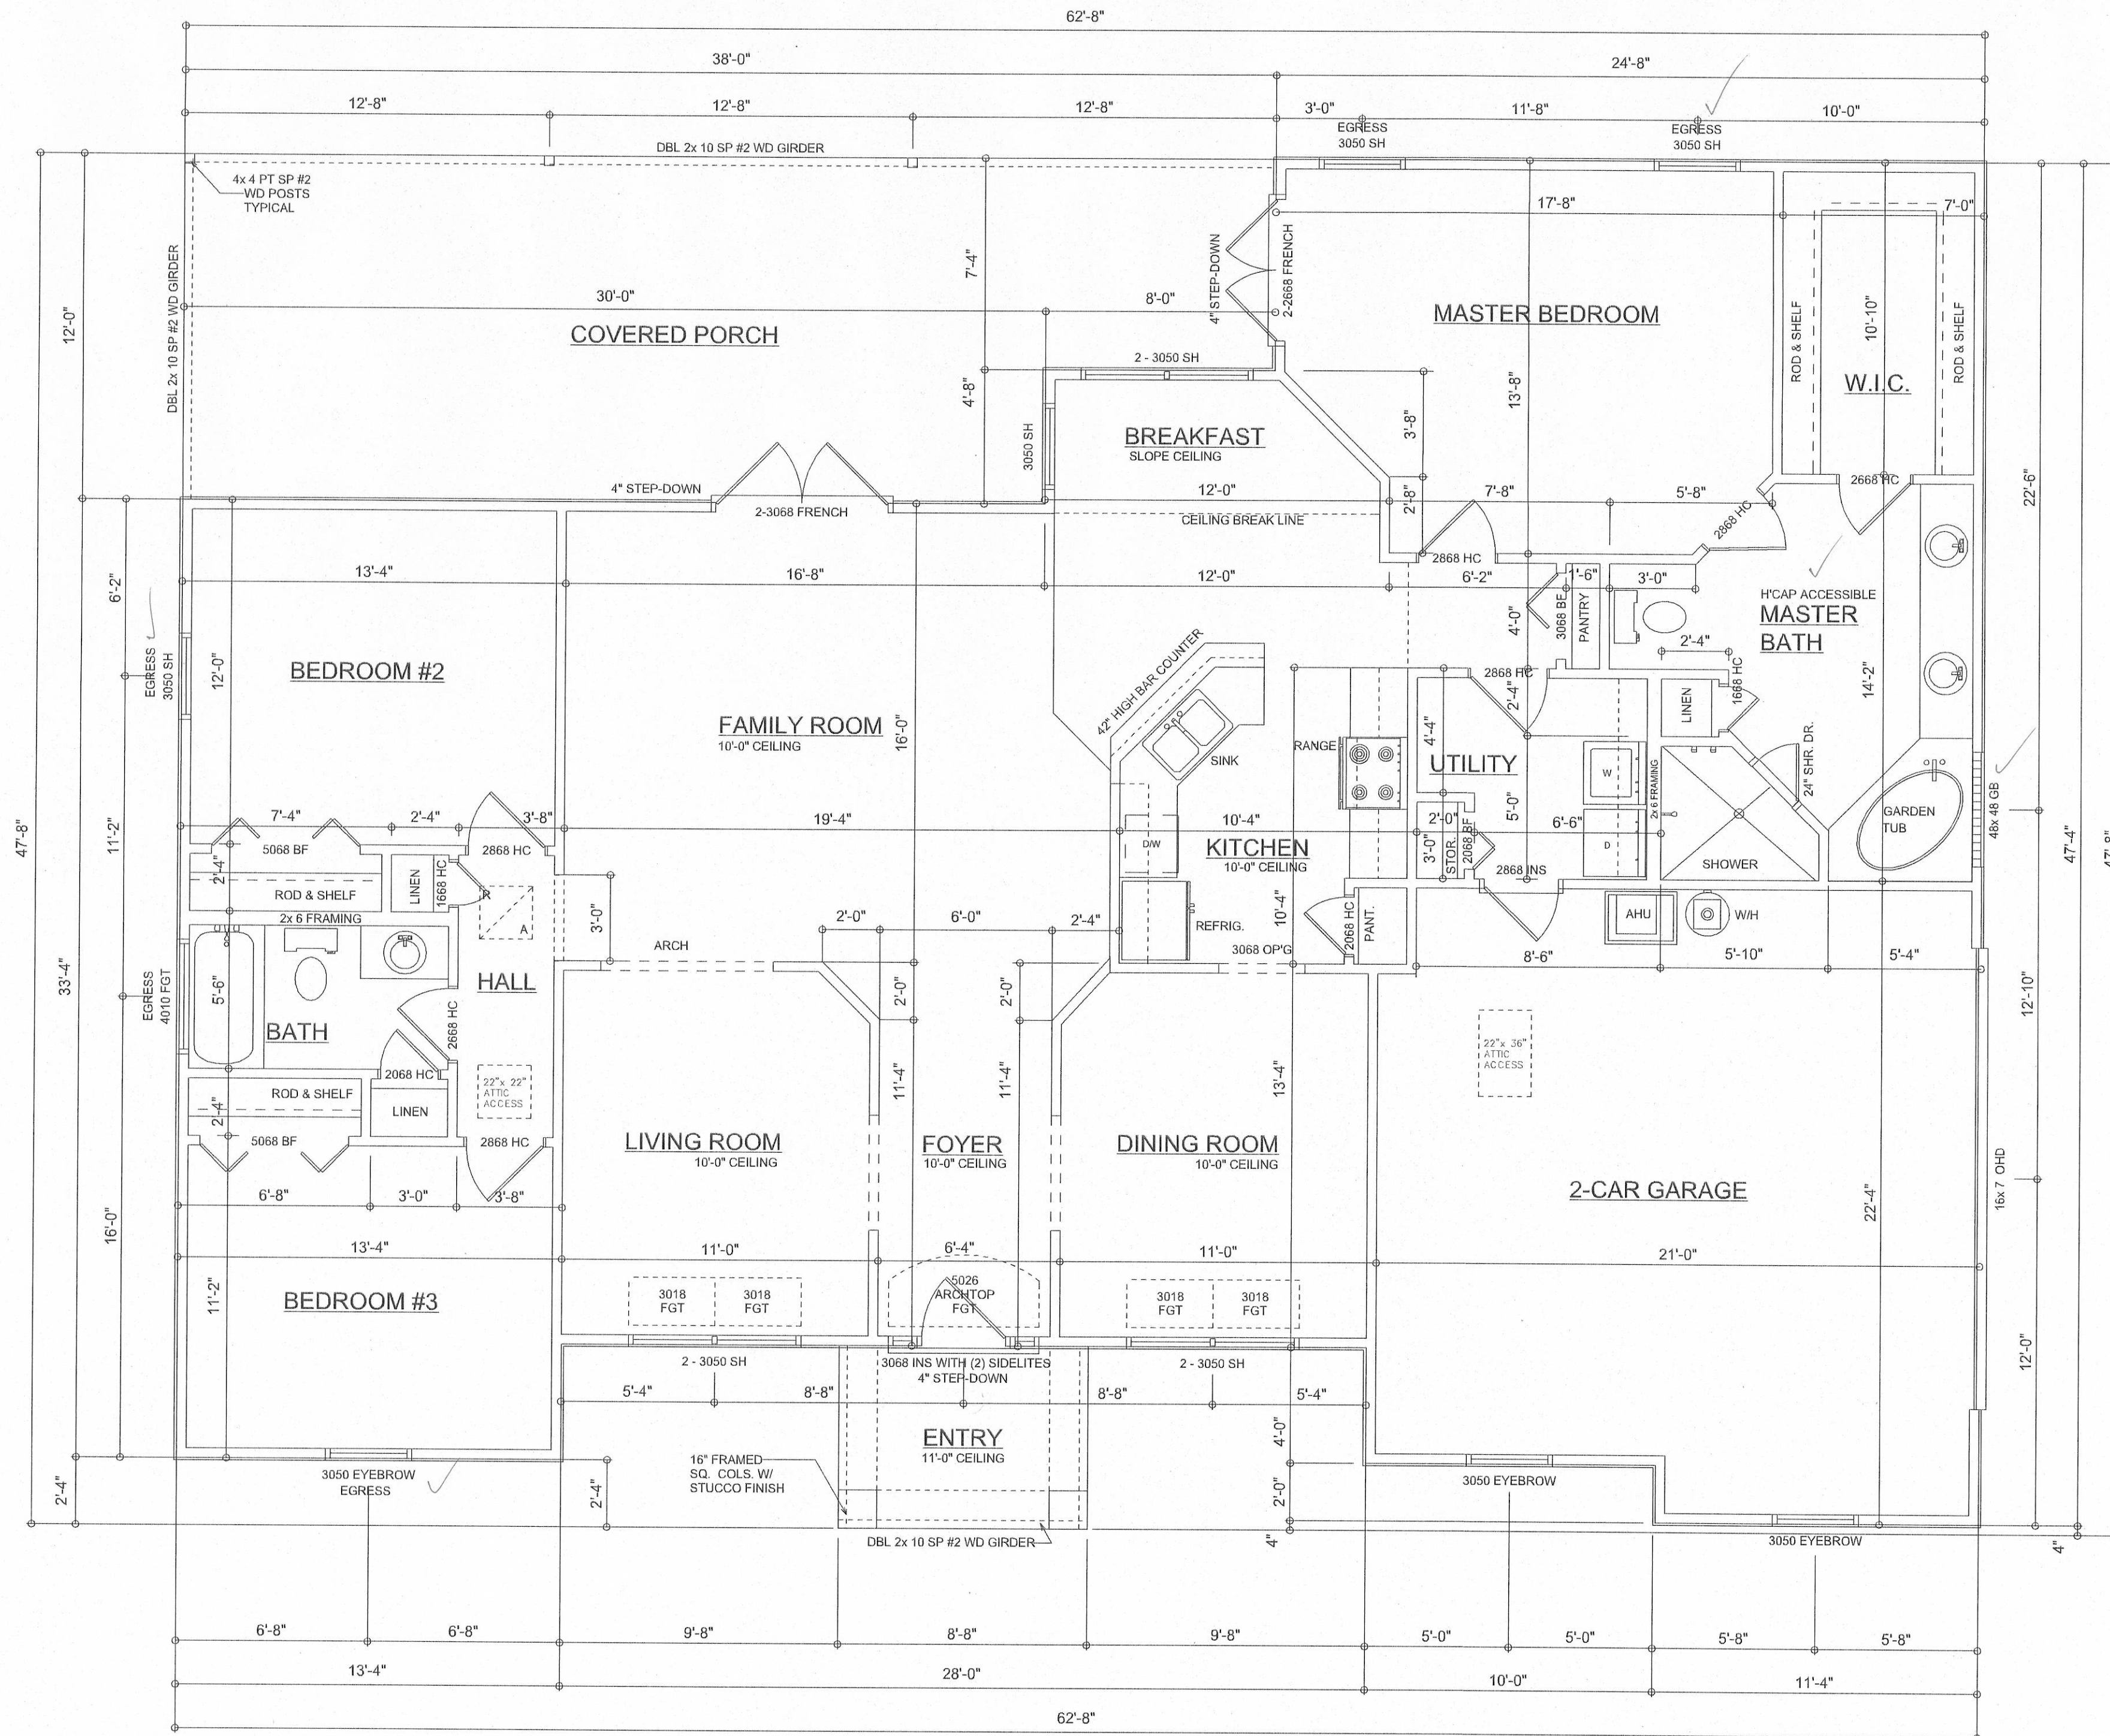

FLOOR PLAN

SCALE: 1/4" = 1'-0"

NOTE: ALL CEILING HEIGHTS SHALL BE 8'-0" UNLESS OTHERWISE NOTED

AREA SUMMARY

LIVING AREA	1893	S.F.
GARAGE AREA	447	S.F.
COVERED PORCH AREA	420	S.F.
ENTRY PORCH AREA	57	S.F.
TOTAL AREA	2817	S.F.


William C. Myers

REVISIONS
August 27, 2003

FLOOR PLAN
SCALE: 1/4" = 1'-0"

THE EVERGREEN MODEL
ADDRESS: LOT 7, CREEKSIDE, LAKE CITY, FL 32055
AARON SIMQUE HOMES, INC.
ADDRESS: RT. 9 BOX 785-33, LAKE CITY, FL 32024

© WILLIAM MYERS
DESIGN
P.O. BOX 1513
LAKE CITY, FL 32055
(386) 758-8406
will@willmyers.net

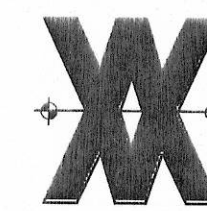

JOB NUMBER
020607

SHEET NUMBER
A2
OF 3 SHEETS