



REVISIONS	


SOFTPLAN
ARCHITECTURAL DESIGN SOFTWARE

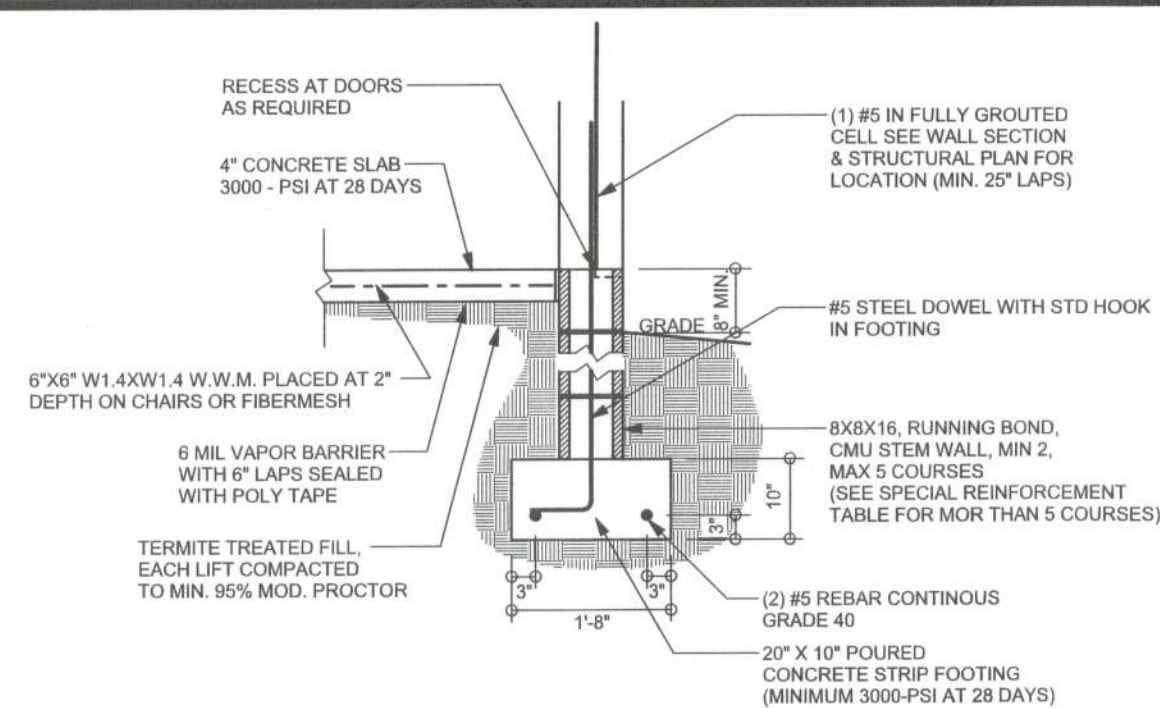


F17 STEM WALL FOOTING
S-2 SCALE: 1/2" = 1'-0"

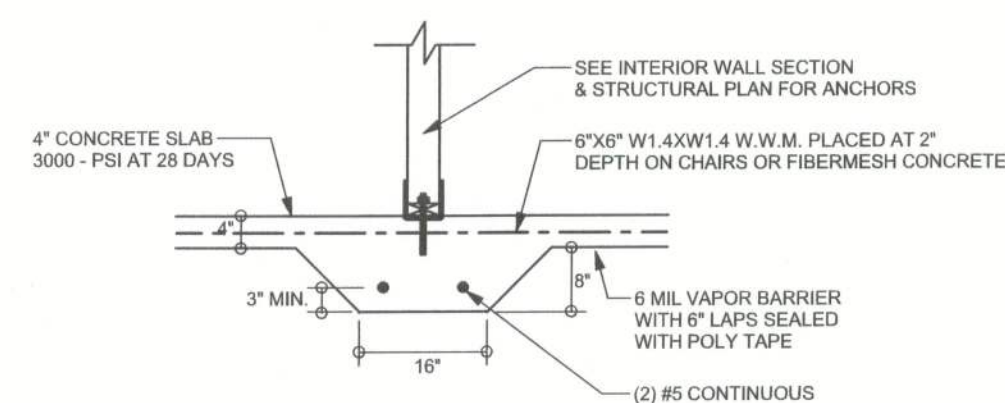


F2 INTERIOR BEARING FOOTING
S-2 SCALE: 1/2" = 1'-0"

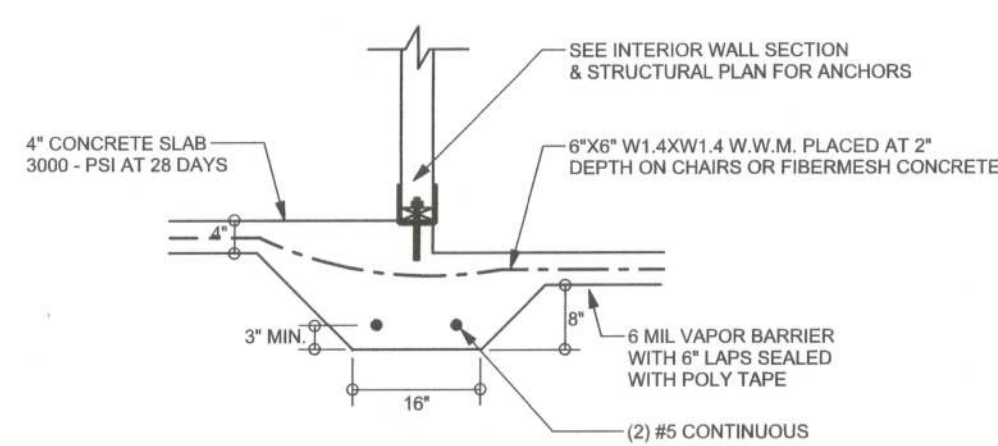


F3 INTERIOR BEARING STEP FOOTING
S-2 SCALE: 1/2" = 1'-0"

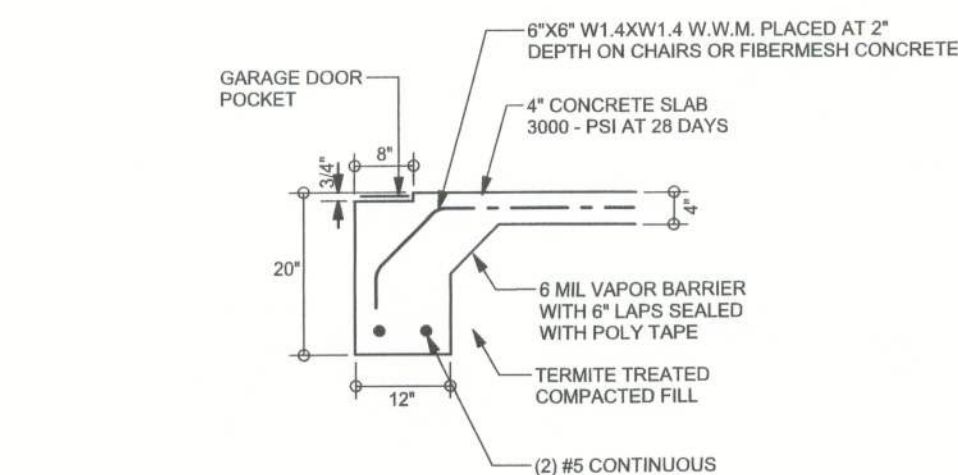


F4 GARAGE DOOR FOOTING
S-2 SCALE: 1/2" = 1'-0"

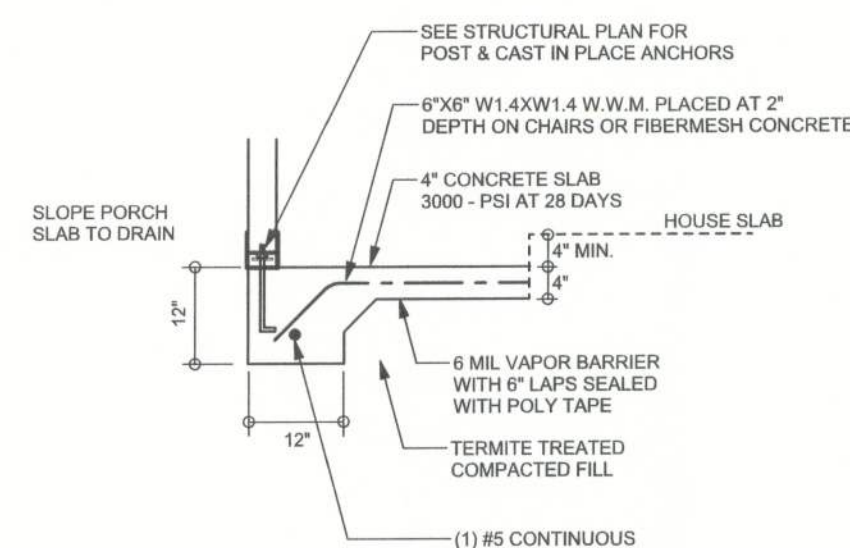

F5 PORCH FOOTING
S-2 SCALE: 1/2" = 1'-0"

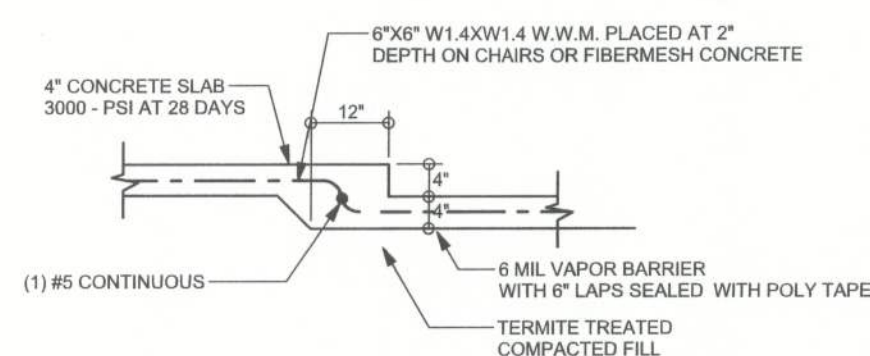

F6 TYPICAL NON - BEARING STEP FOOTING
S-2 SCALE: 1/2" = 1'-0"

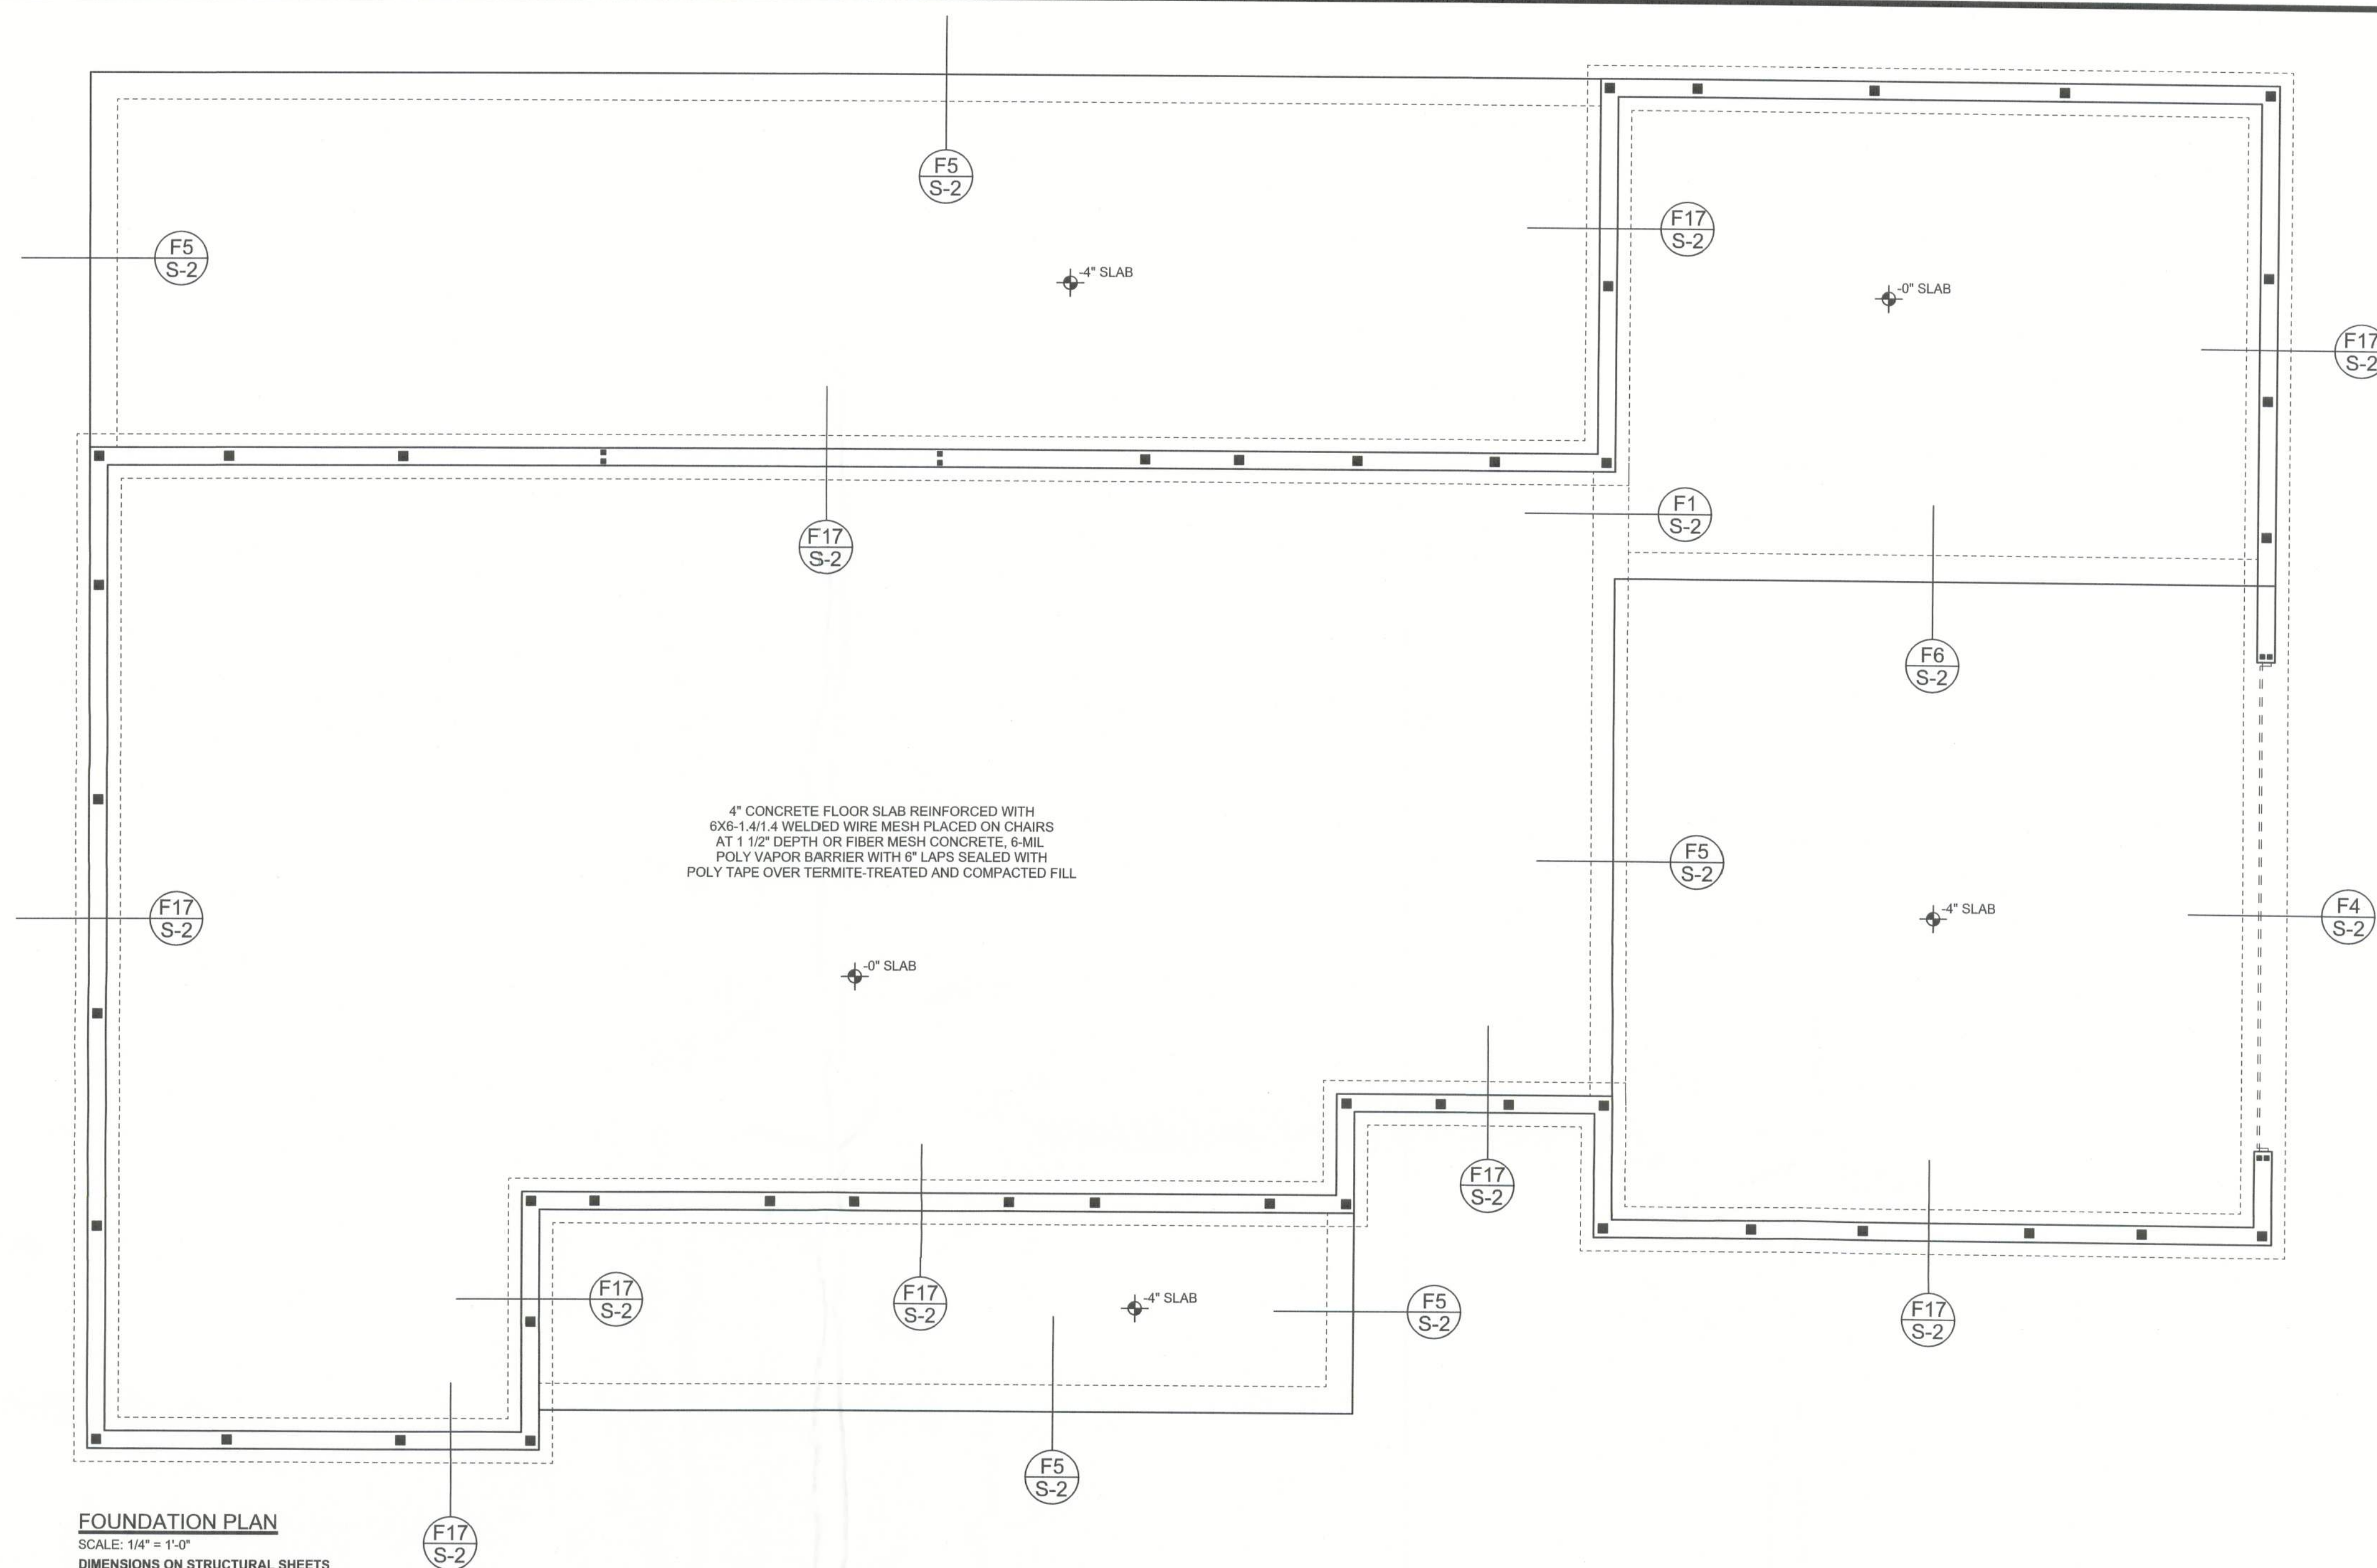

FOUNDATION PLAN

SCALE: 1/4" = 1'-0"

DIMENSIONS ON STRUCTURAL SHEETS
ARE NOT EXACT. REFER TO ARCHITECTURAL
FLOOR PLAN FOR ACTUAL DIMENSIONS

WINDLOAD ENGINEER: Mark Disosway,
PE No. 53915, POB 868, Lake City, FL
32056, 386-754-5419

DIMENSIONS:
Stated dimensions supercede scaled
dimensions. Refer all questions to
Mark Disosway, P.E. for resolution.
Do not proceed without clarification.

COPYRIGHTS AND PROPERTY RIGHTS: Mark Disosway, P.E. hereby expressly reserves its common law copyrights and property right in these instruments of service. This document is not to be reproduced, altered or copied in any form or manner without first the express written permission and consent of Mark Disosway.

CERTIFICATION: I hereby certify that I have examined this plan, and that the applicable portions of the plan, relating to wind engineering comply with section 1606, florida building code 2001, to the best of my knowledge.

LIMITATION: This design is valid for one building, at specified location.

MARK DISOSWAY
P.E. 53915

295605

David & Judith
Onorati Residence

ADDRESS:
Columbia County, Florida

Mark Disosway P.E.
P.O. Box 868
Lake City, Florida 32056
Phone: (386) 754 - 5419
Fax: (386) 269 - 4871

PRINTED DATE: September 29, 2005	
DRAWN BY: David Disosway	CHECKED BY:

FINALS DATE: 14 / Sep / 05	
-------------------------------	--

JOB NUMBER:
509064

S-2

OF 3 SHEETS