


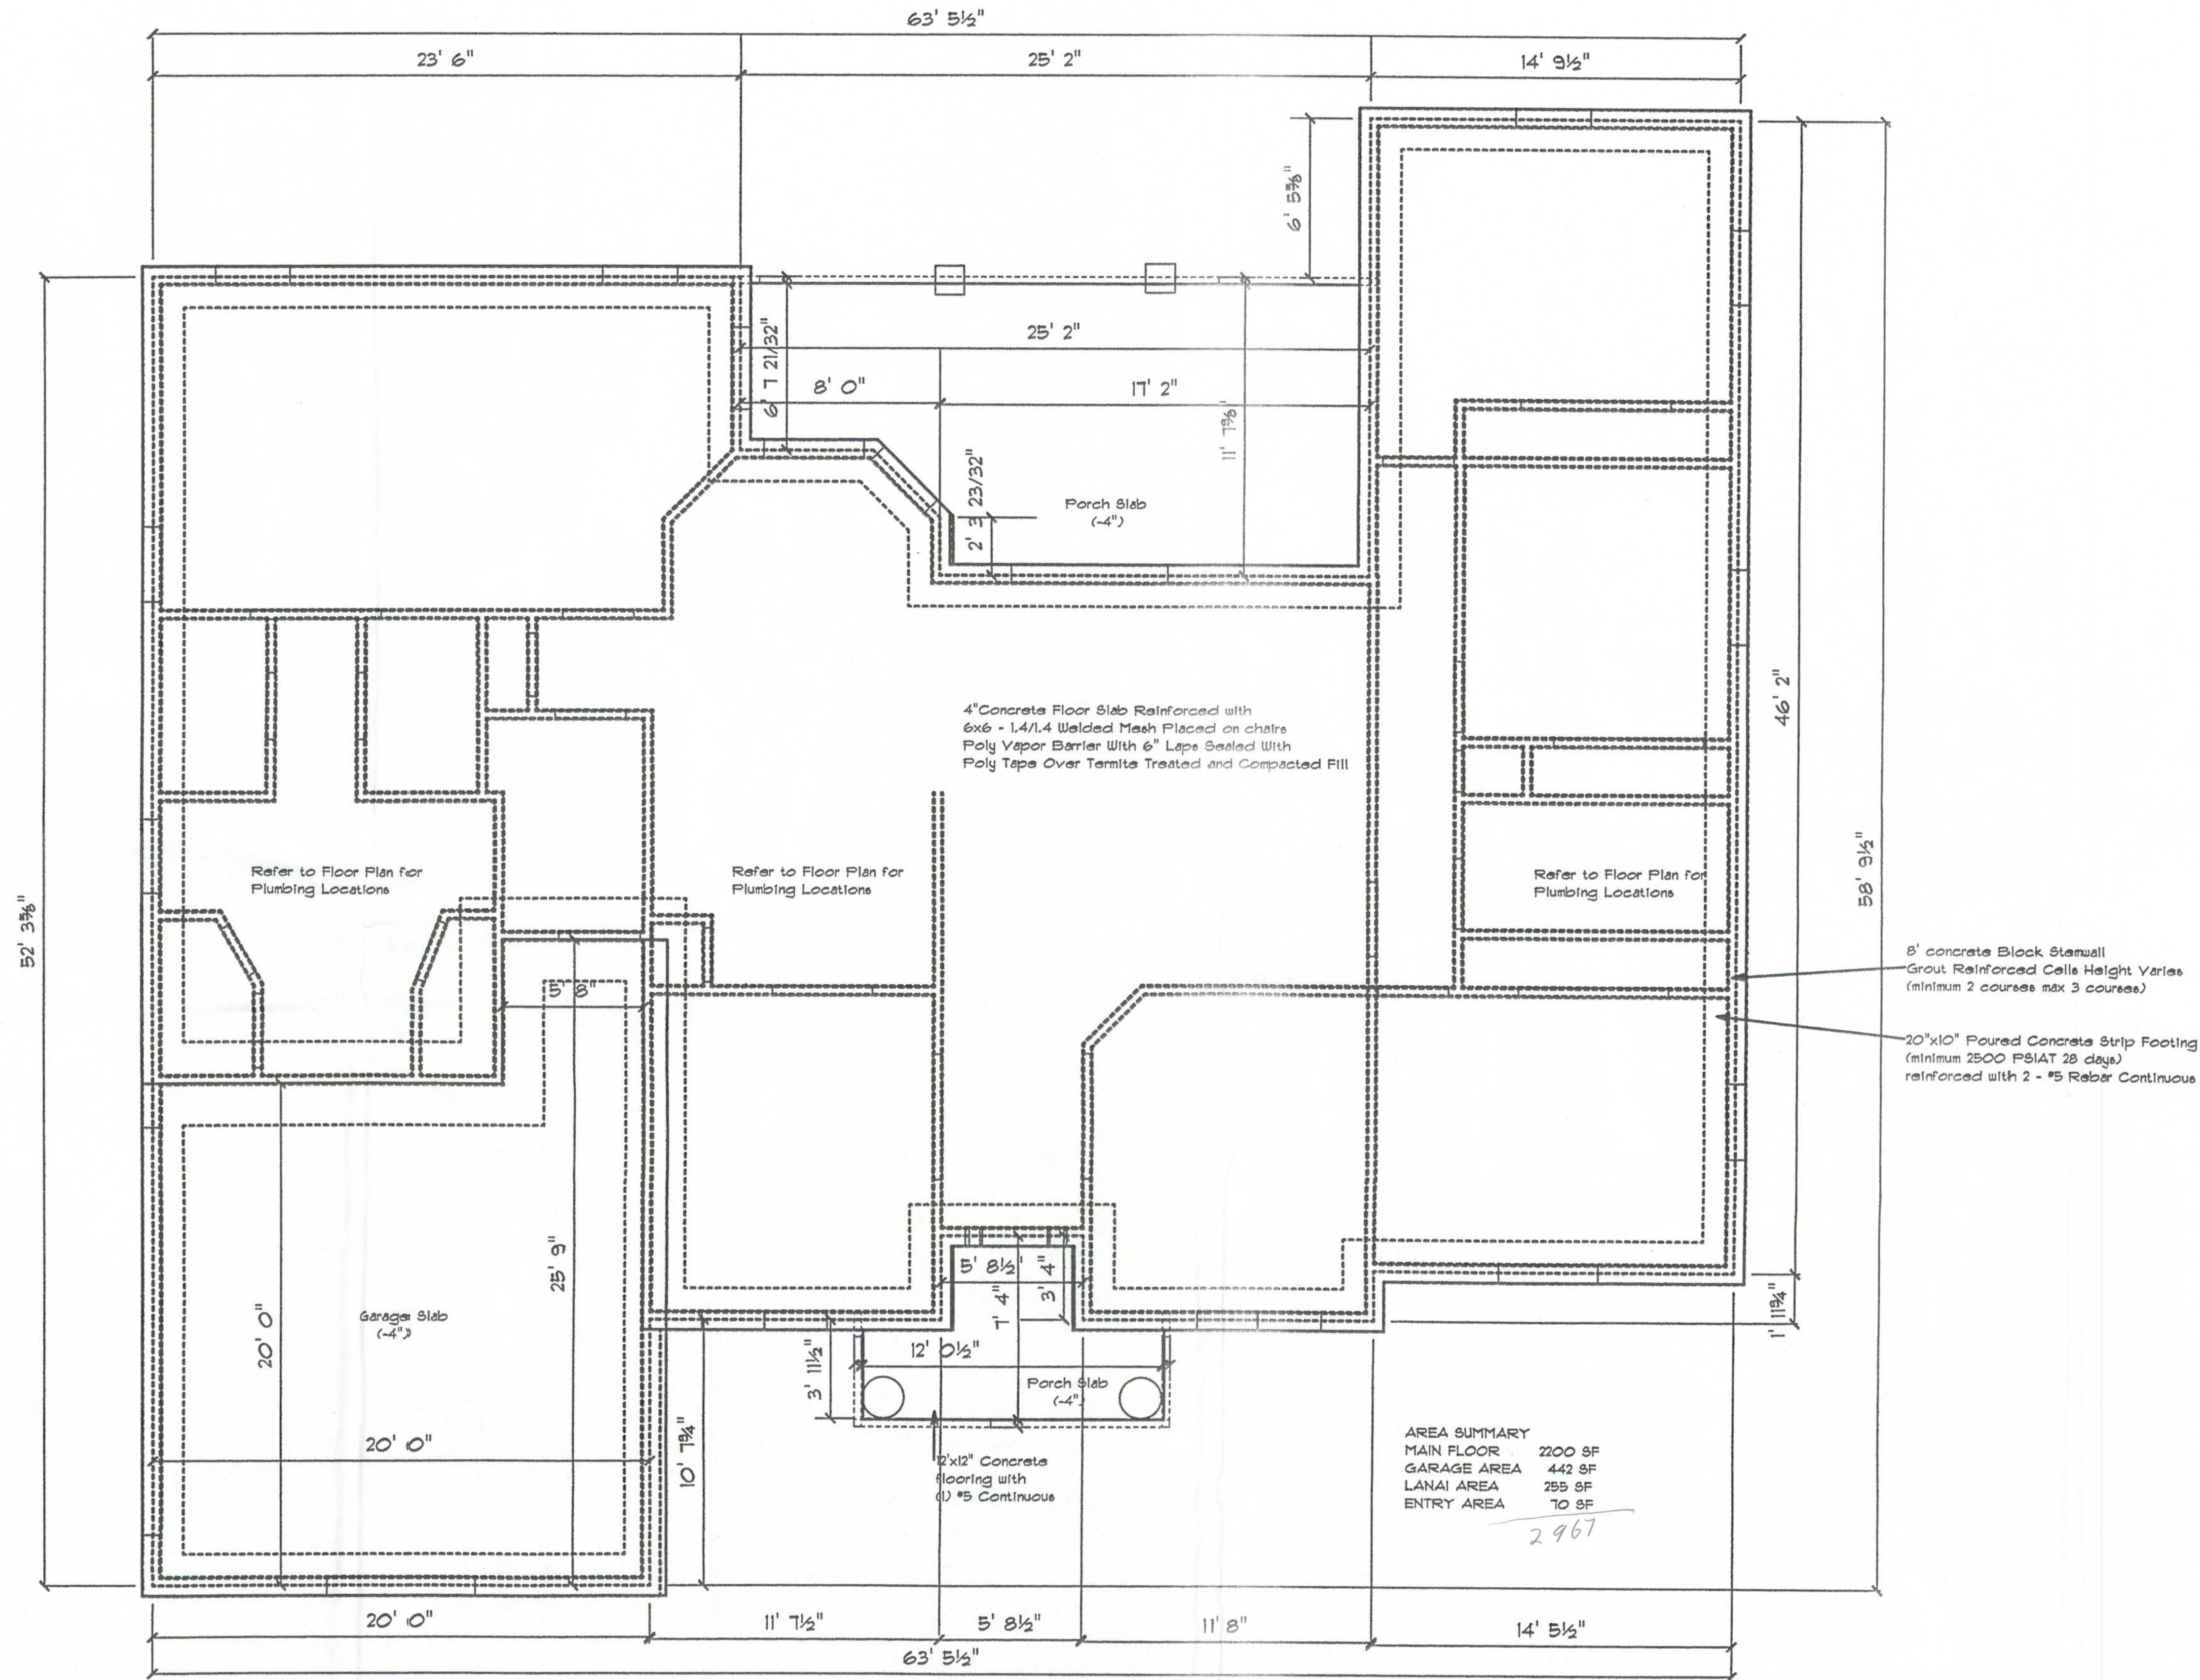

FOUNDATION PLAN

Wind Speed = 110 mph
 Exposure = B
 Dead Load = 10psf
 Live Load Roof = 20psf

Mackenzie Model
 This plan Designed For
 Lot 14 Arbor Greene @
 Emerald Lakes

SCALE 1/4" = 1'

DRAWN BY Susan Holton

APPROVED GG

DATE 1/1/2005

Drawn For:
 Eagle / Kiraly

DRAWING# A-5

GTC DESIGN GROUP
 GARY GILL P.E.
 PE# 51942 ACT# 9423

Condy
 7/8/05