




REAR ELEVATION
SCALE: 1/4" = 1'-0"



FRONT ELEVATION
SCALE: 1/4" = 1'-0"

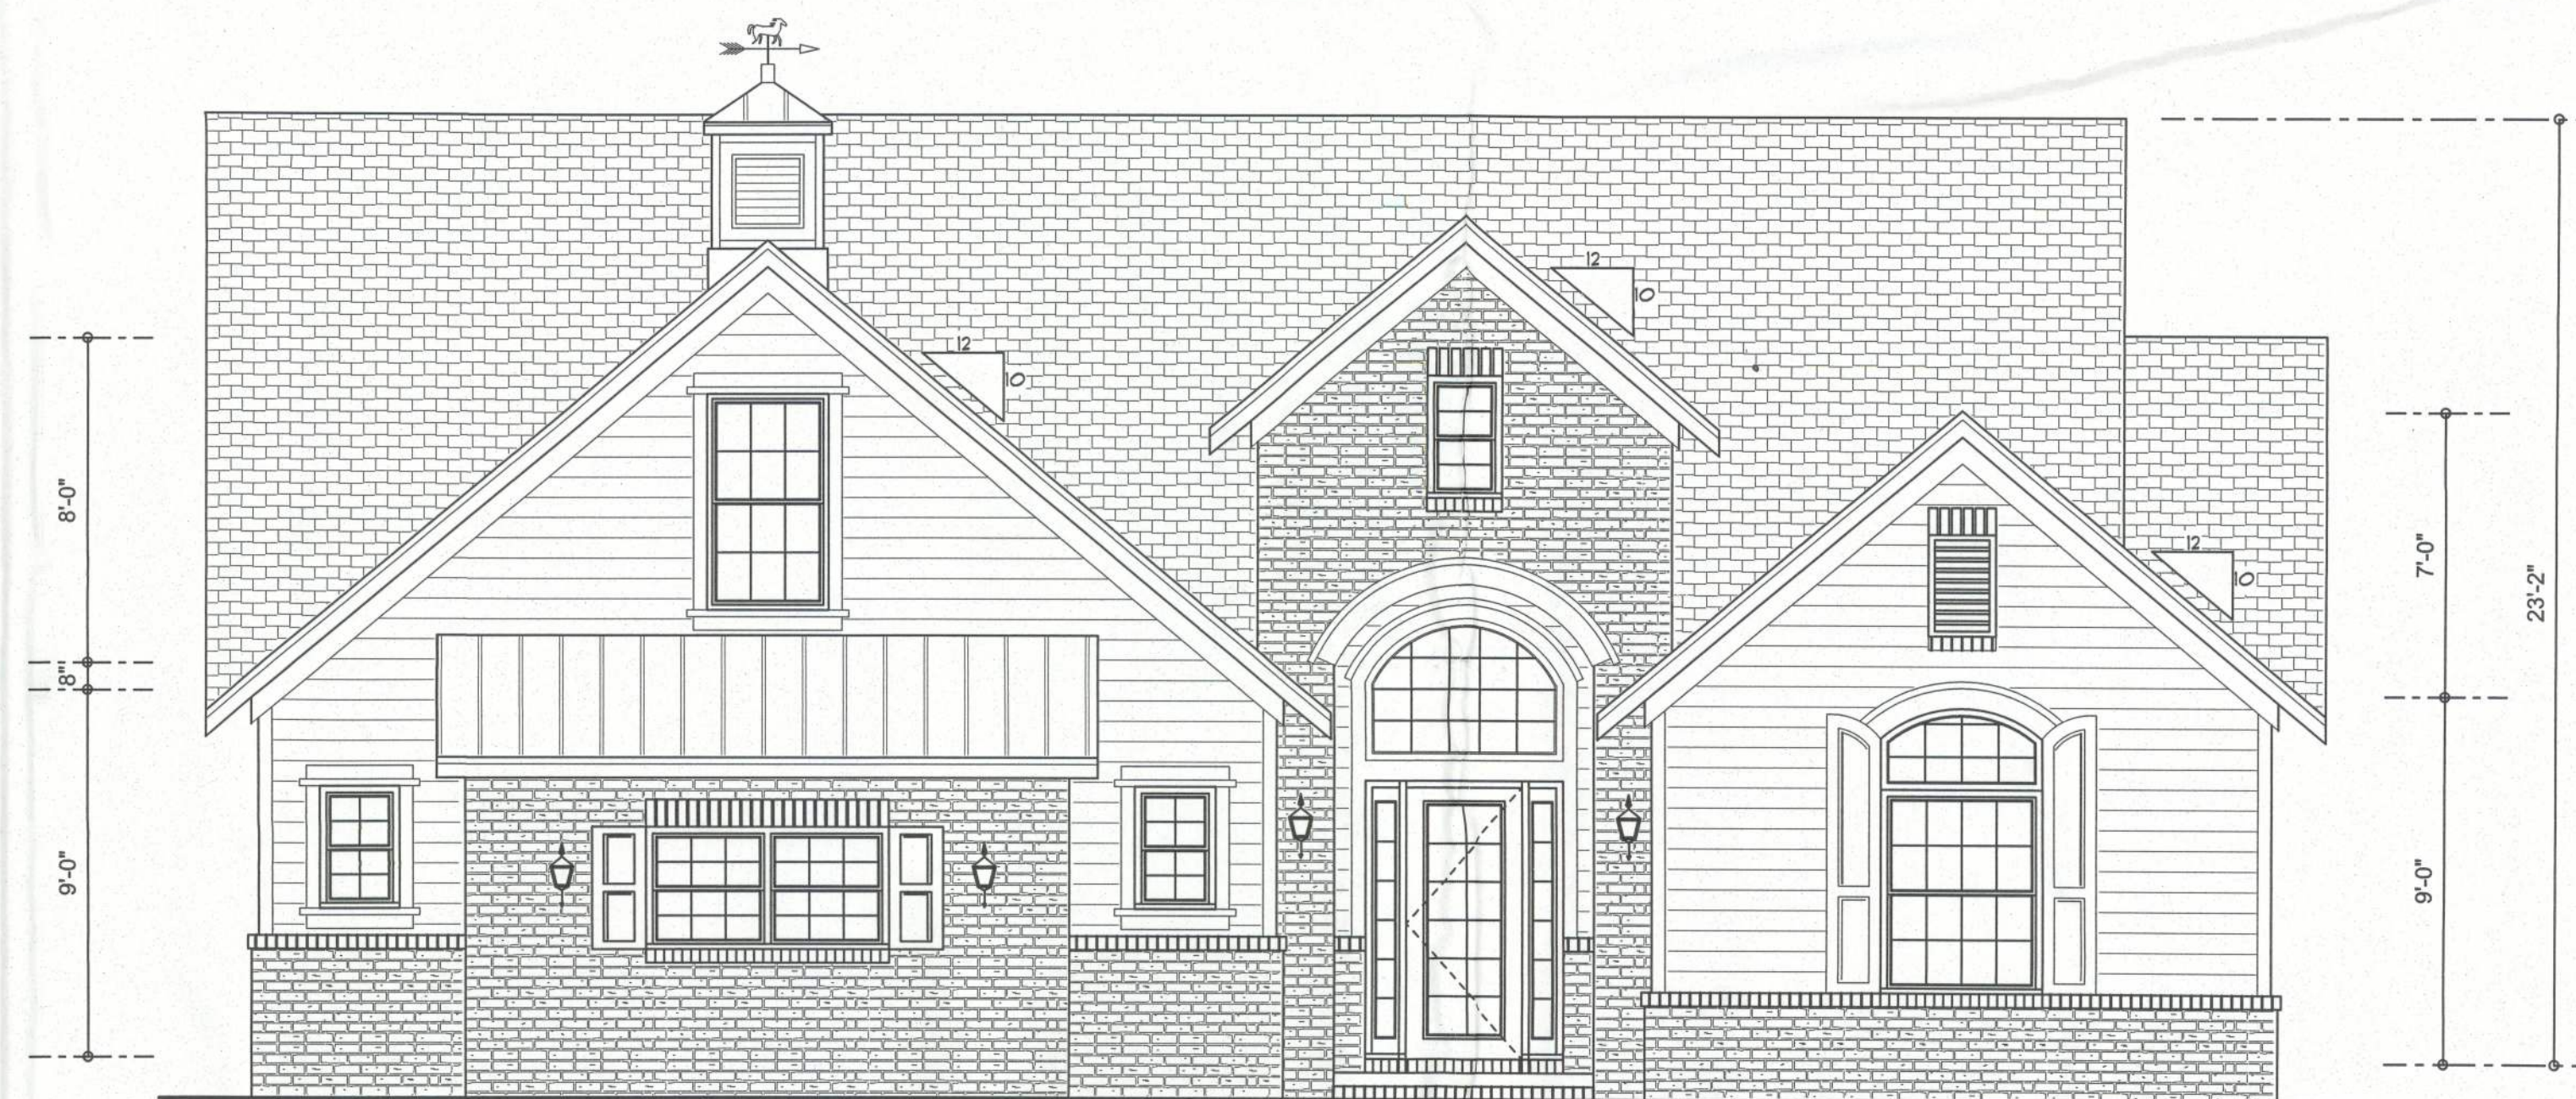

REVISIONS SCHEDULE			
6/10/2011	ORIGINAL DRAWINGS		
6/12/2011	FINAL DRAWINGS		
6/21/2011	COMPLETE PERMIT SET		

CUSTOM HOME DESIGN FOR:	
MATT & CARRIE CASON	
LOTT, HICKORY COVE SID, LAKE CITY, FL 32024	
CONCEPT CONSTRUCTION OF N. FLORIDA INC.	
3324 W UNIVERSITY AVE #218, GAINESVILLE, FL 32607	

JONATHAN MORRIS	
DRAFTING SERVICES	
2635 SW 17TH AVE, SUITE 100, LAKE CITY, FL 32024	
(386) 466-7338	
jmorris89@att.net	

SHEET NAME
A.1
OF 5 SHEETS

29527