



REVISIONS		
MAY 3, 2004	TMR	
NOV 30, 2004	TMR	

SOFTPLAN
ARCHITECTURAL DESIGN SOFTWARE

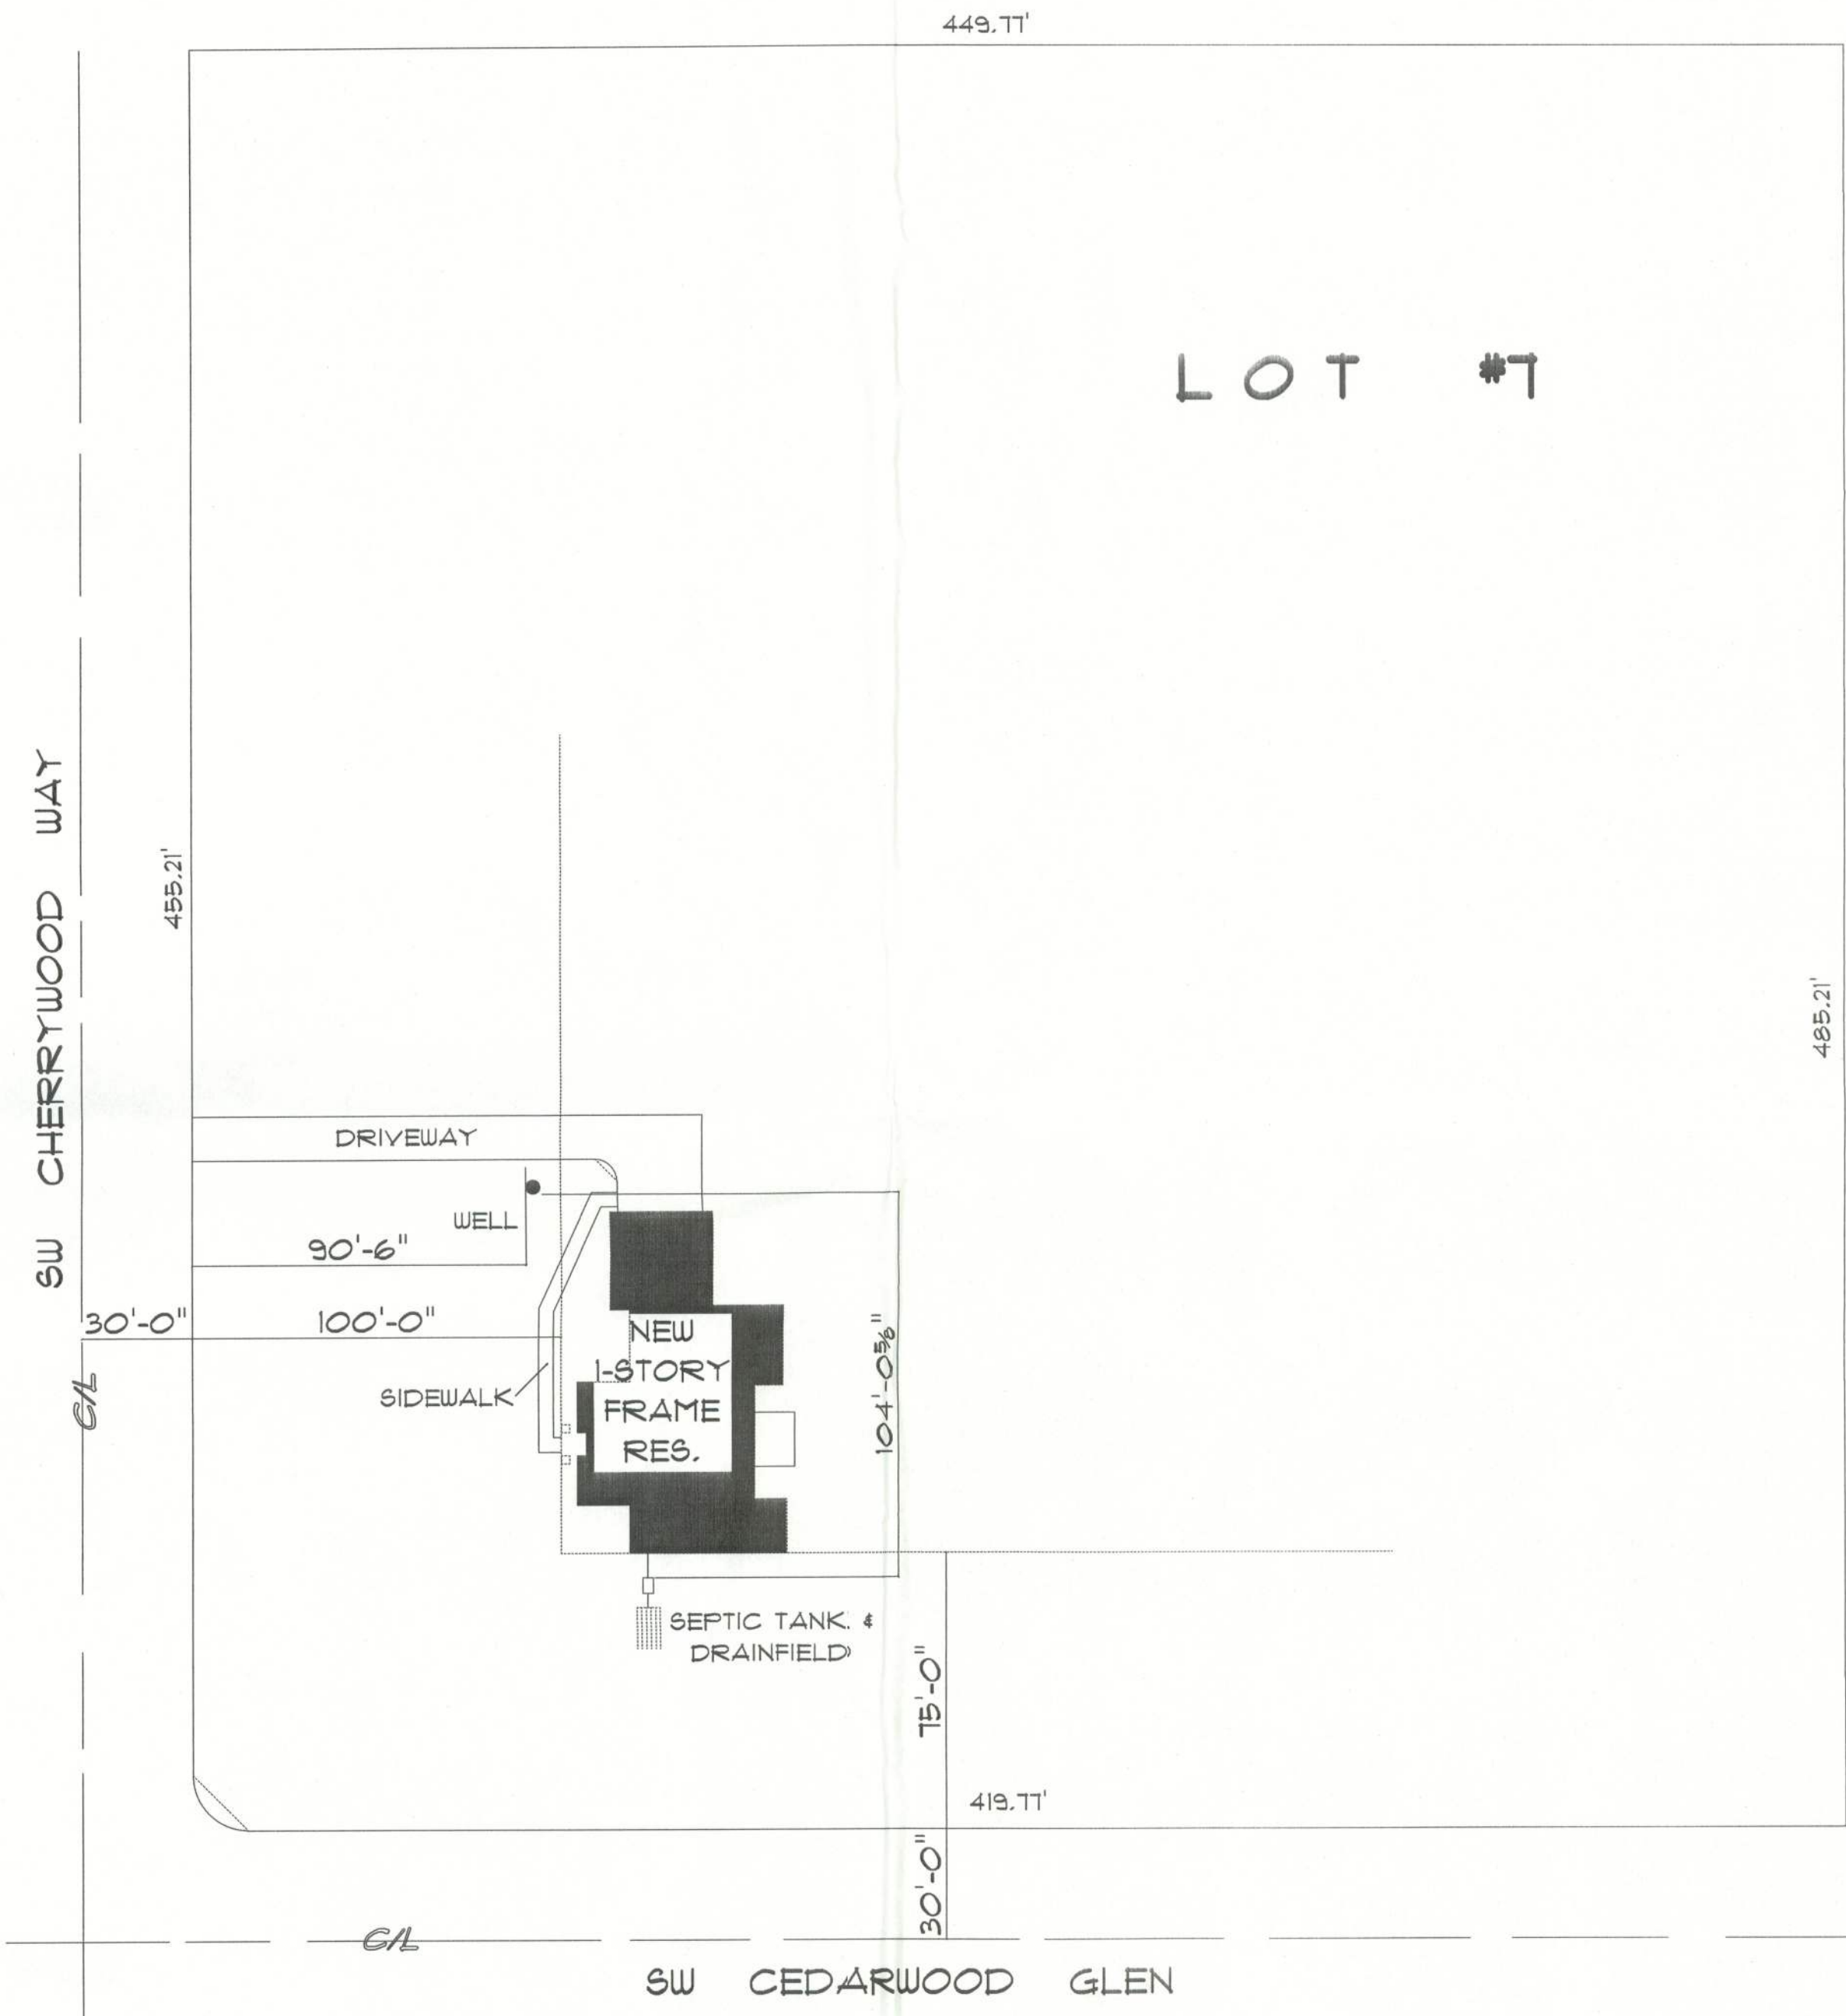


* SITE PLAN *

SCALE : 1" = 40'-0"

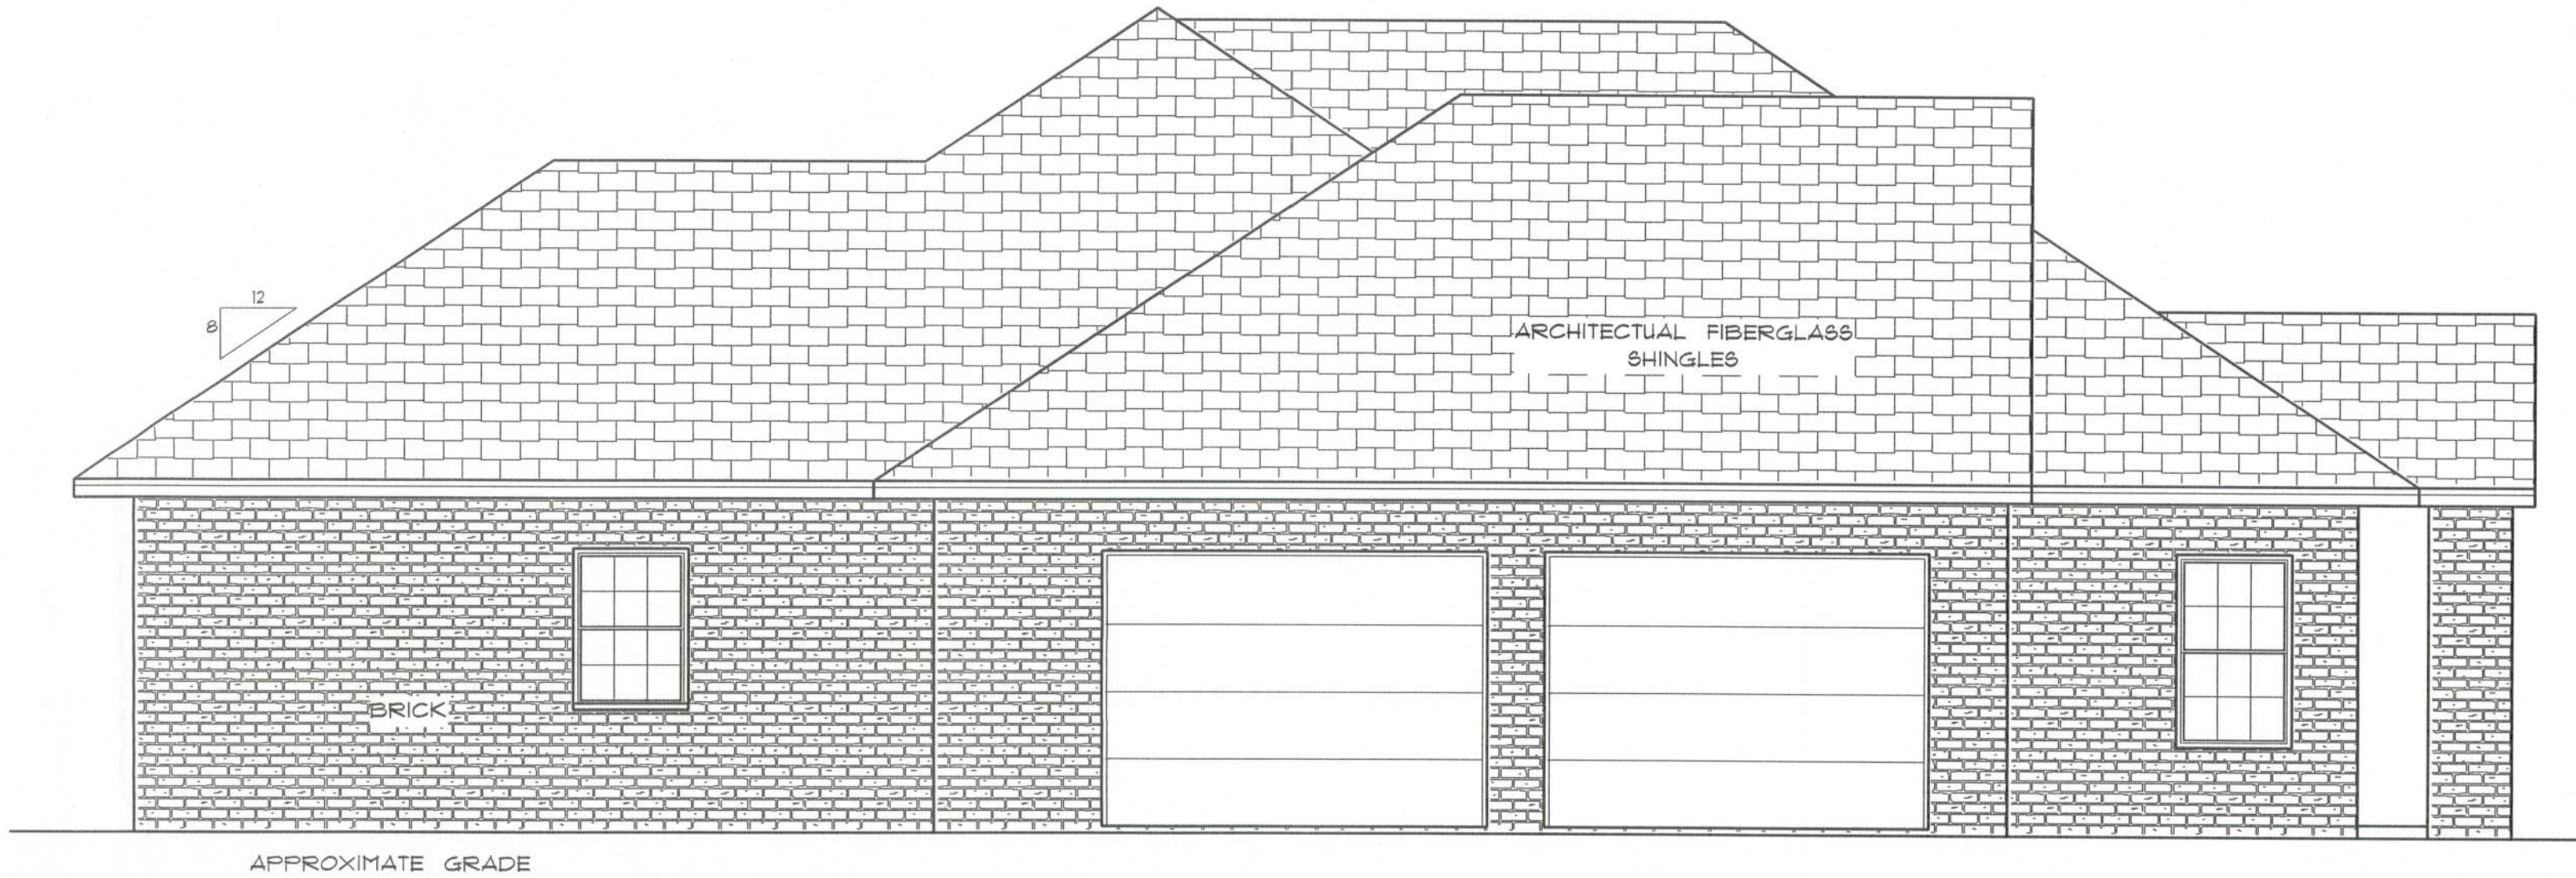

* RIGHTSIDE ELEVATION *

SCALE : 1/4" = 1'-0"

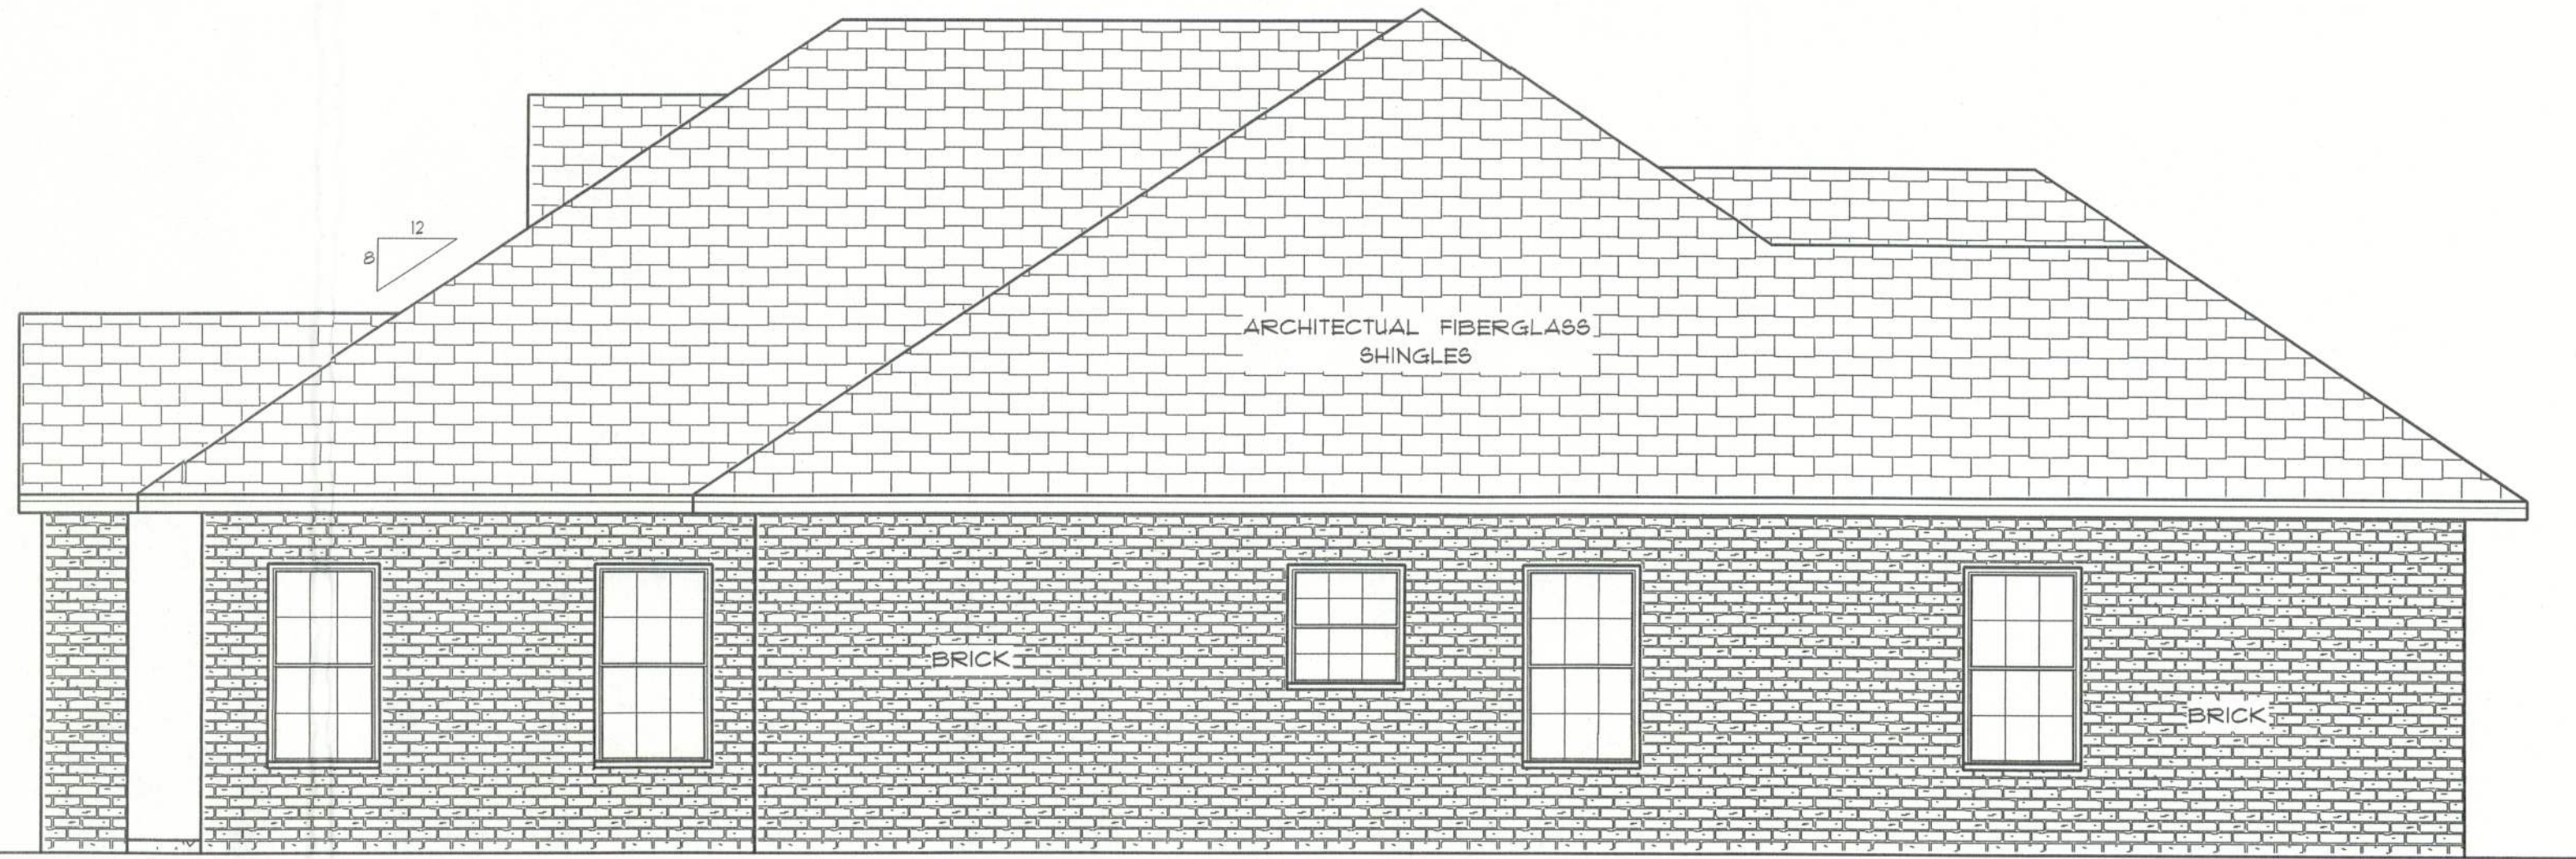

* LEFTSIDE ELEVATION *

SCALE : 1/4" = 1'-0"

RESIDENCE
for
GENEVIEVE SCIRICA

In
MAGNOLIA PLACE
ELLISVILLE, FLA.

Teresa M. Ruffo
251 NW Hall of Fame Dr.
Lake City, Florida 32055
Phone: (386) 755 - 9993
Cell: (386) 861 - 1191
Email: eesystreet@aol.net

PRINTED DATE: December 01, 2004	
DRAWN BY: Teresa M. Ruffo	CHECKED BY:
BUILDING CONTRACTOR: Bryan Zacher Construction	
FINALS DATE: DECEMBER 2004	
JOB NUMBER:	
DRAWING NUMBER A-3	
OF 4 SHEETS	